



**MIAMI-DADE COUNTY
PRODUCT CONTROL SECTION**

11805 SW 26 Street, Room 208
Miami, Florida 33175-2474
T (786) 315-2590 F (786) 315-2599

**DEPARTMENT OF REGULATORY AND ECONOMIC RESOURCES (RER)
BOARD AND CODE ADMINISTRATION DIVISION**

NOTICE OF ACCEPTANCE (NOA)

www.miamidade.gov/economy

**Wayne Dalton a Div. of Overhead Door Corporation
3395 Addison Drive
Pensacola, FL 32514**

SCOPE:

This NOA is being issued under the applicable rules and regulations governing the use of construction materials. The documentation submitted has been reviewed and accepted by Miami-Dade County RER-Product Control Section to be used in Miami-Dade County and other areas, where allowed by the Authority Having Jurisdiction (AHJ).

This NOA shall not be valid after the expiration date stated below. The Miami-Dade County Product Control Section (In Miami-Dade County) and/ or the AHJ (in areas other than Miami-Dade County) reserve the right to have this product or material tested for quality assurance purposes. If this product or material fails to perform in the accepted manner, the manufacturer will incur the expense of such testing and the AHJ may immediately revoke, modify, or suspend the use of such product or material within their jurisdiction. RER reserves the right to revoke this acceptance if it is determined by Miami-Dade County Product Control Section that this product or material fails to meet the requirements of the applicable building code.

This product is approved as described herein and has been designed to comply with the Florida Building Code, including the High Velocity Hurricane Zone.

DESCRIPTION: Models 6600/8300/8350/8500/8600/8650/5150/5200/TM515/TM525 Insulated Steel Sectional Garage Door up to 18ft.-2in. Wide with Optional Impact Resistant Glazing

APPROVAL DOCUMENT: Drawing No. **D-363476**, titled "Windload Models 6600/8300/8350/8500/8600/8650/5150/5200/TM515/TM525, +46/-52 PSF Dade County, 18'2" Max. Width", sheets 1 through 5 of 5, dated 08/28/2018, with revision B dated 07/15/2021, prepared by Wayne Dalton a Div. of Overhead Door Corporation, signed and sealed by Dwayne J. Kornish, P.E. on 09/03/2024, bearing the Miami-Dade County Product Control revision stamp with the NOA number and expiration date by the Miami-Dade County Product Control Section.

MISSILE IMPACT RATING: Large & Small Missile Impact Resistant

LABELING: A permanent label with the manufacturer's name or logo, manufacturing address, model/series number, the positive and negative design pressure rating, indicate impact rated if applicable, installation instruction drawing reference number, approval number (NOA), the applicable test standards, and the statement reading 'Miami-Dade County Product Control Approved' is to be located on the door's sidetrack, bottom angle, or inner surface of a panel.

RENEWAL of this NOA shall be considered after a renewal application has been filed and there has been no change in the applicable building code negatively affecting the performance of this product.

TERMINATION of this NOA will occur after the expiration date or if there has been a revision or change in the materials, use, and/ or manufacture of the product or process. Misuse of this NOA as an endorsement of any product, for sales, advertising or any other purposes shall automatically terminate this NOA. Failure to comply with any section of this NOA shall be cause for termination and removal of NOA.

ADVERTISEMENT: The NOA number preceded by the words Miami-Dade County, Florida, and followed by the expiration date may be displayed in advertising literature. If any portion of the NOA is displayed, then it shall be done in its entirety.

INSPECTION: A copy of this entire NOA shall be provided to the user by the manufacturer or its distributors and shall be available for inspection at the job site at the request of the Building Official.

This NOA **renews and revises** NOA # **23-1120.12** and consists of this page 1, evidence pages E-1, E-2 and E-3, as well as approval document mentioned above.

The submitted documentation was reviewed by **Carlos M. Utrera, P.E.**




09/11/24

NOA-No: 24-0814.05
Expiration Date: October 10, 2029
Approval Date: September 19, 2024
Page 1

Wayne Dalton a Div. of Overhead Door Corporation

NOTICE OF ACCEPTANCE: EVIDENCE SUBMITTED

1. EVIDENCE SUBMITTED UNDER NOA # 19-0815.08

A. DRAWINGS

1. Drawing No. **D-363476**, titled “Windload Models 4600 / 4650 / 6600 / 8300 / 8500 / 8650 / 5150 / 5200 / TM515 / TM525, +46/-52 PSF Dade County, 18’2” Max. Width”, sheets 1 through 5 of 5, dated 08/28/2018, prepared by Wayne Dalton a Div. of Overhead Door Corporation, signed and sealed by Dwayne J. Kornish, P.E. on 09/24/2019.

B. TESTS

1. Test reports on 1) Uniform Static Air Pressure Test, Loading per FBC TAS 202-94
2) Large Missile Impact Test per FBC, TAS 201-94
3) Cyclic Wind Pressure Loading per FBC, TAS 203-94
4) Forced Entry Test, per FBC, TAS 202-94
5) Tensile Test per ASTM E8
along with marked-up drawings of a 18’-2” Wide, 8300 Series Sectional Garage Doors, prepared by Intertek, Test Report No. **J1626.03-801-18-R0**, dated 06/24/2019, signed and sealed by Tyler Westerling, P.E.
2. Test report on Standard Test Method for Evaluation of Painted or Coated Specimens Subjected to Corrosive Environments per ASTM D1654-08(2016)-e1 and Standard Practice for Operating Salt Spray (Fog) Apparatus per ASTM B117-16 and on garage door exterior steel, prepared by Intertek, Report No. **J4650.01-106-18 R0**, dated 05/24/2019, signed by Gary T. Hartman, P.E.

C. CALCULATIONS

1. Anchorage verification calculations prepared by Overhead Door Corp., dated 06/07/2019, signed and sealed by Dwayne J. Kornish, P.E.

D. MATERIAL CERTIFICATIONS

1. Test report on Ignition Temperatures of Plastic per ASTM D1929-16 on BASF Corp. Elastopor P19670R polyurethane foam insulation, prepared by QAI Laboratories, Inc., Test Report No. **RJ6431F-1**, dated 09/28/2018, signed by Bryan Ortega.
2. Test report on Surface Burning Characteristics of Building Materials per ASTM E84-18b on BASF Corp. Elastopor P19670R polyurethane foam insulation, prepared by QAI Laboratories, Inc., Test Report No. **RJ6648F-4**, dated 12/12/2018, signed by Bryan Ortega.
3. Notice of Acceptance No. **18-0918.06**, issued to Plaskolite, LLC, for their TUFFAK Polycarbonate Sheets, approved on 11/15/2018 and expiring on 08/27/2022.

E. QUALITY ASSURANCE

1. Miami-Dade Department of Regulatory and Economic Resources (RER).

F. STATEMENTS

1. Statement letter of code conformance to the 6th edition (2017) FBC issued by Overhead Door Corporation, dated 05/24/2019, signed and sealed by Dwayne J. Kornish, P.E.
2. No financial interest letter issued by Overhead Door Corporation, dated 08/07/2019, signed and sealed by Dwayne J. Kornish, P.E.



Carlos M. Utrera, P.E.
Product Control Examiner
NOA-No: 24-0814.05

Expiration Date: October 10, 2029
Approval Date: September 19, 2024

NOTICE OF ACCEPTANCE: EVIDENCE SUBMITTED

2. EVIDENCE SUBMITTED UNDER PREVIOUS APPROVAL NOA #20-1120.18

A. DRAWINGS

1. None.

B. TESTS

1. None.

C. CALCULATIONS

1. None.

D. QUALITY ASSURANCE

1. Miami-Dade Department of Regulatory and Economic Resources (RER).

E. MATERIAL CERTIFICATIONS

1. Test report on flame spread and smoke developed of BASF polyurethane foam per ASTM E84, Test Report # RJ7233F-1, dated 10/14/2019, prepared by QAI Laboratories, Inc. and signed by Brian Ortega.
2. Test report on ignition temperature of BASF polyurethane foam per ASTM D1929, Test Report # 10399361SAT-4, dated 10/14/2019, prepared by Intertek Building & Construction (B&C), signed by Servando Romo.

F. STATEMENTS

1. Statement letter of code conformance to the **7th edition (2020) FBC**, issued by Wayne Dalton a Div. of Overhead Door Corporation, dated 01/21/2021, signed and sealed by Dwayne J. Kornish P.E.



Carlos M. Utrera, P.E.
Product Control Examiner
NOA-No: 24-0814.05

Expiration Date: October 10, 2029
Approval Date: September 19, 2024

NOTICE OF ACCEPTANCE: EVIDENCE SUBMITTED

3. EVIDENCE SUBMITTED UNDER NOA # 23-1120.12 AND NEW

A. DRAWINGS

1. Drawing No. **D-363476**, titled “Windload Models 6600/8300/8350/8500/ 8600/ 8650/5150/5200/TM515/TM525, +46/-52 PSF Dade County, 18’2” Max. Width”, sheets 1 through 5 of 5, dated 08/28/2018, with revision B dated 07/15/2021, prepared by Wayne Dalton a Div. of Overhead Door Corporation, signed and sealed by Dwayne J. Kornish, P.E. on 09/03/2024.

B. TESTS

1. None.

C. CALCULATIONS

1. None.

D. QUALITY ASSURANCE

1. Miami-Dade Department of Regulatory and Economic Resources (RER).

E. MATERIAL CERTIFICATIONS

1. None.

F. STATEMENTS

1. Statement letter of code conformance to the 8th edition (2023) of the FBC, issued by Wayne Dalton a Div. of Overhead Door Corporation, dated 08/29/2024, signed and sealed by Dwayne J. Kornish, P.E.
2. *“Submitted under NOA # 23-1120.12”*
Statement letter of code conformance to the 8th edition (2023) of the FBC, issued by Wayne Dalton a Div. of Overhead Door Corporation, dated 01/25/2024, signed and sealed by Dwayne J. Kornish, P.E., on 01/29/2024.



Carlos M. Utrera, P.E.
Product Control Examiner
NOA-No: 24-0814.05

Expiration Date: October 10, 2029
Approval Date: September 19, 2024

NOTES: (UNLESS OTHERWISE SPECIFIED)

1. RATED DESIGN LOAD +46/-52 PSF.
2. SECTION HEIGHTS MAY VARY TO CREATE VARIOUS DOOR HEIGHTS, 24' MAXIMUM SECTION HEIGHT.
3. MINIMUM 1" OVERLAP REQUIRED TO MEET NEGATIVE DESIGN PRESSURES.
4. TESTED IN ACCORDANCE WITH DADE COUNTY PROTOCOLS TAS 201-94, TAS 202-94, & TAS 203-94.
5. DOOR SKIN MUST BE 30,000 PSI MIN. YIELD STRENGTH.
6. JAMB LOAD CALCULATIONS:
 $(1/2 \text{ DOOR WIDTH}) \times (1 \text{ FT OF HEIGHT}) \times (\text{DESIGN PRESSURE})$
 $(9.08) \times (1 \text{ FOOT}) \times (46.00 \text{ AND } -52.00) = (417.68 / -472.16) \text{ LB}$
7. JAMB FASTENER REQUIREMENTS:
 $F_x = (1/2 \text{ DOOR WIDTH}) \times (1 \text{ FT OF HEIGHT}) \times (\text{DESIGN PRESSURE})$
 $F_x = 417 \text{ LBS.}$
8. DOOR SKIN MATERIAL SHALL BE GALVANIZED ACCORDING TO ASTM A-525 TO G40 MIN. WITH BAKED-ON PRIMER, AND BAKED-ON POLYESTER PAINT TOP COAT.
9. FOR ANCHORING INTO WOOD, USE ONE 5/16" LAG SCREW PER TRACK BRACKET WITH 1-1/2" EMBEDMENT INTO SOUTHERN PINE (G=0.55) OR BETTER.
10. WELD SLOT ON ANGLE 3/32" X 1" LONG ON 12" CENTERS. *IF WELDING MOUNTING OPTION IS CHOSEN.*
11. LIFT UP MECHANISM-MANUAL, CHAIN LIFT, OR OPERATOR IS NOT PART OF THIS APPROVAL.
12. STANDARD LIFT, HIGH LIFT, VERTICAL LIFT, AND LOW HEADROOM LIFT CONDITIONS TOP BRACKET SHALL BE 13 GA LHR 7/4 TOP BRACKET WITH A MIN OF (3) 1/4 - 14 X 7/8" SELF DRILLING CRIMPITE SCREWS IN LIEU OF THE BRACKET SHOWN ON DRAWING. U-BAR ON TOP SECTION SHALL BE INSTALLED ON TOP OF LHR TOP BRACKETS.
13. SEE SHEET 5 FOR STRUT ATTACHMENT DETAILS.
14. KEY LOCK, OR SIDE LOCK REQUIRED.
15. IMPACT RESISTANT GLAZING OPTION- IMPACT RESISTANT GLAZING SYSTEM MAY BE INSTALLED IN TOP OR INTERMEDIATE SECTIONS. GLAZING SHALL BE 1/4" POLYCARBONATE, FASTENED WITH # 8 X 1" SMS. SEE DETAIL F-F ON SHEET 2 FOR ASSEMBLY DETAILS. MAXIMUM OF ONE GLAZED SECTION.
16. THE DESIGN OF THE SUPPORTING STRUCTURAL ELEMENTS SHALL BE THE RESPONSIBILITY OF THE PROFESSIONAL OF RECORD FOR THE BUILDING OR STRUCTURE AND IN ACCORDANCE WITH CURRENT BUILDING CODES FOR THE LOADS LISTED ON THIS DRAWING.
17. A 2-1/4" X 6-3/8" X 22 GA BACKER PLATE IS TO BE LOCATED AT EVERY CENTER HINGE. 3" X 3-3/4" X 22 GA BACKUP PLATE AT EACH END HINGE LOCATIONS. EACH IS ADHERED TO THE INTERIOR OF THE SECTION BACKER STEEL.

THE DOORS ARE DESIGNED AND MANUFACTURED TO COMPLY WITH THE 2023 FBC.

REVISIONS				
ER	REV	DESCRIPTION	DATE	APVL
ER	P00	NEW DRAWING	8/28/18	ESC
32442	A	ADDED IRC/IBC NOTE	8/26/20	TLC
32661	B	UPDATED MODEL NUMBERS	7/15/21	TLC



SECTION B-B
SCALE 1 : 12

POLYURETHANE FOAM
JOINT SEAL / POLYAMIDE


FACER STEEL HAVING A MINIMUM 26 GA THICKNESS WITH A
MINIMUM YIELD STRENGTH OF 30 KSI

THERMAL BREAK
BACKER STEEL HAVING
MINIMUM 29 GA THICKNESS



PRODUCT REVISED
as complying with the Florida
Building Code
NOA-No. 24-0814.05

Expiration Date 10/10/2029

By *[Signature]*
Miami-Dade Product Control

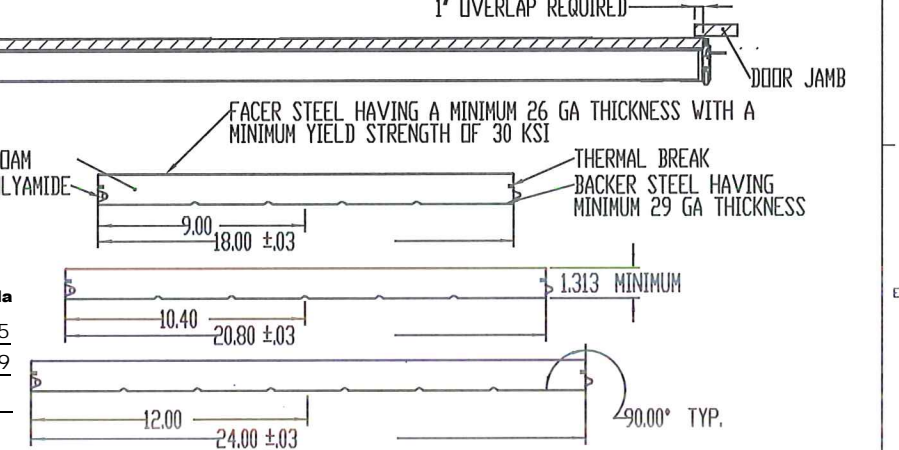

SECTION A-A
SCALE 1 : 4

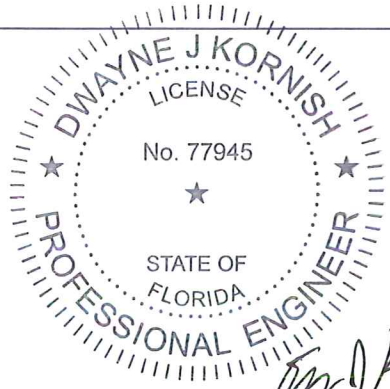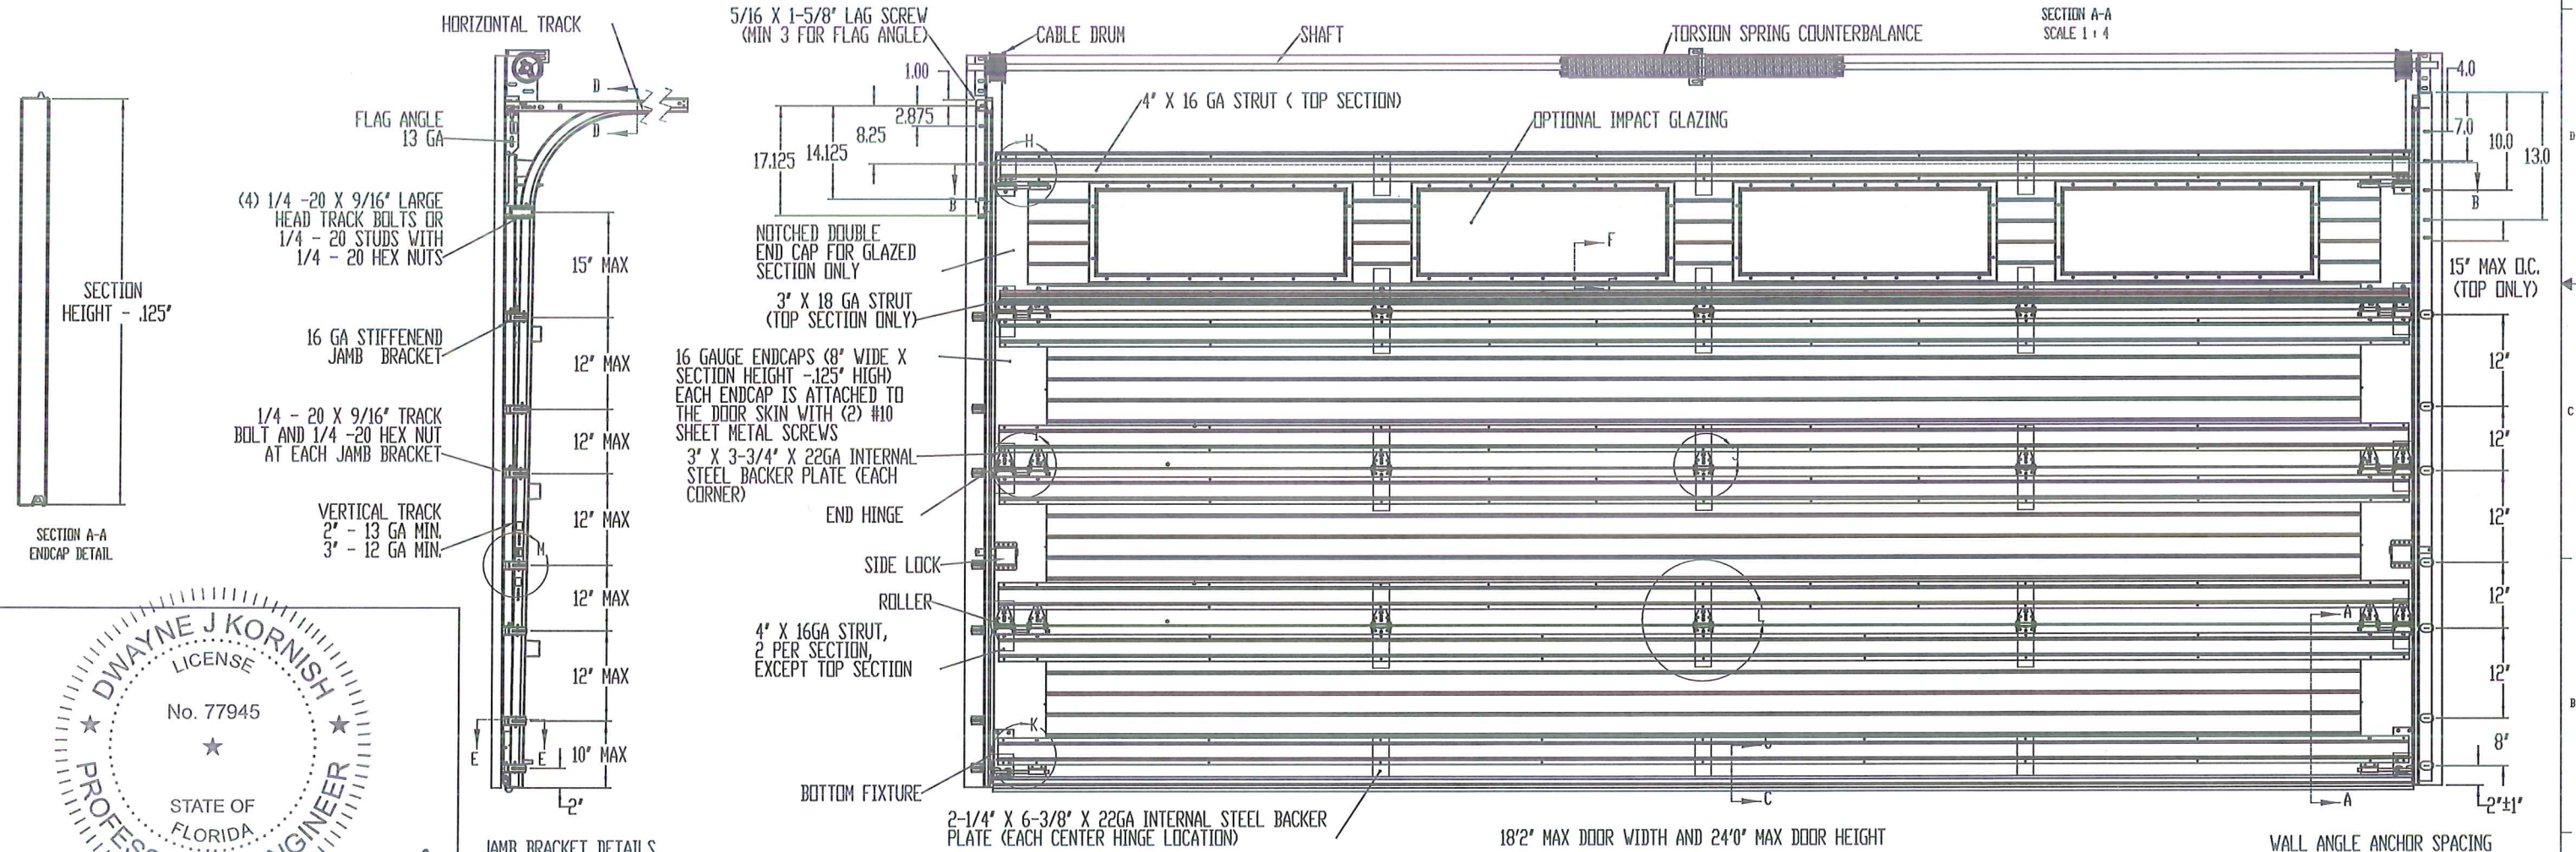

DWAYNE J. KORNISH, PE
4576 COUNTY ROAD 160
MOUNT HOPE, OHIO
FL PE 77945 TX PE 117868
PROFESSIONAL ENGINEER'S SEAL PROVIDED ONLY FOR
VERIFICATION OF WINDLOAD CONSTRUCTION DETAILS.



SECTION C-C
SCALE 1 : 4

SECTION D-D
SCALE 1 : 4



A DIVISION OF OVERHEAD
DOOR CORP
3395 ADDISON DRIVE
PENSACOLA, FLORIDA 32514
(850)-474-9890


INTERPRET DIMS & TOLS
PER ASME Y14.5M
ALL DIMS ARE IN
INCHES
DO NOT SCALE
DIMS CIRCLED WITH SYMBOL ' <INSP-1BN>
ARE CRITICAL TO QUALITY DESIGN
FEATURES & MUST MEET APPLICABLE
IN-PROCESS INSPECTION STANDARDS.

UNLESS OTHERWISE SPECIFIED
TOLERANCES:
.X = ±.1
.XX = ±.03
.XXX = ±.010
ANGULAR = ±.5°
HOLES:
< .0251 = +.004/-0.003
.0251-.0500 = +.006/-0.003
> .0500 = +.008/-0.003
ALL GEOMETRY GOVERNED BY 3D CAD DATABASE.


APPROVALS	DATE
DRAWN E. CONRAD	8/28/18
CHECKED D. KORNISH	-
APPROVED -	-
MATERIAL -	-
FINISH -	-

WINDLOAD SPECIFICATION
OPTION CODE 2351


Wayne Dalton GARAGE DOORS		PENSACOLA, FLORIDA	
DESCRIPTION		WINDLOAD MODELS 6600/8300/8350/8500 8600/8650/5150/5200/TM515/TM525, +46/-52PSF DADE COUNTY, 18'2" MAX WIDTH	
SIZE	DWG NO.	REV	
D	D-363476	B	
SCALE 1:12	UOM = EA	SHEET 1 OF 5	

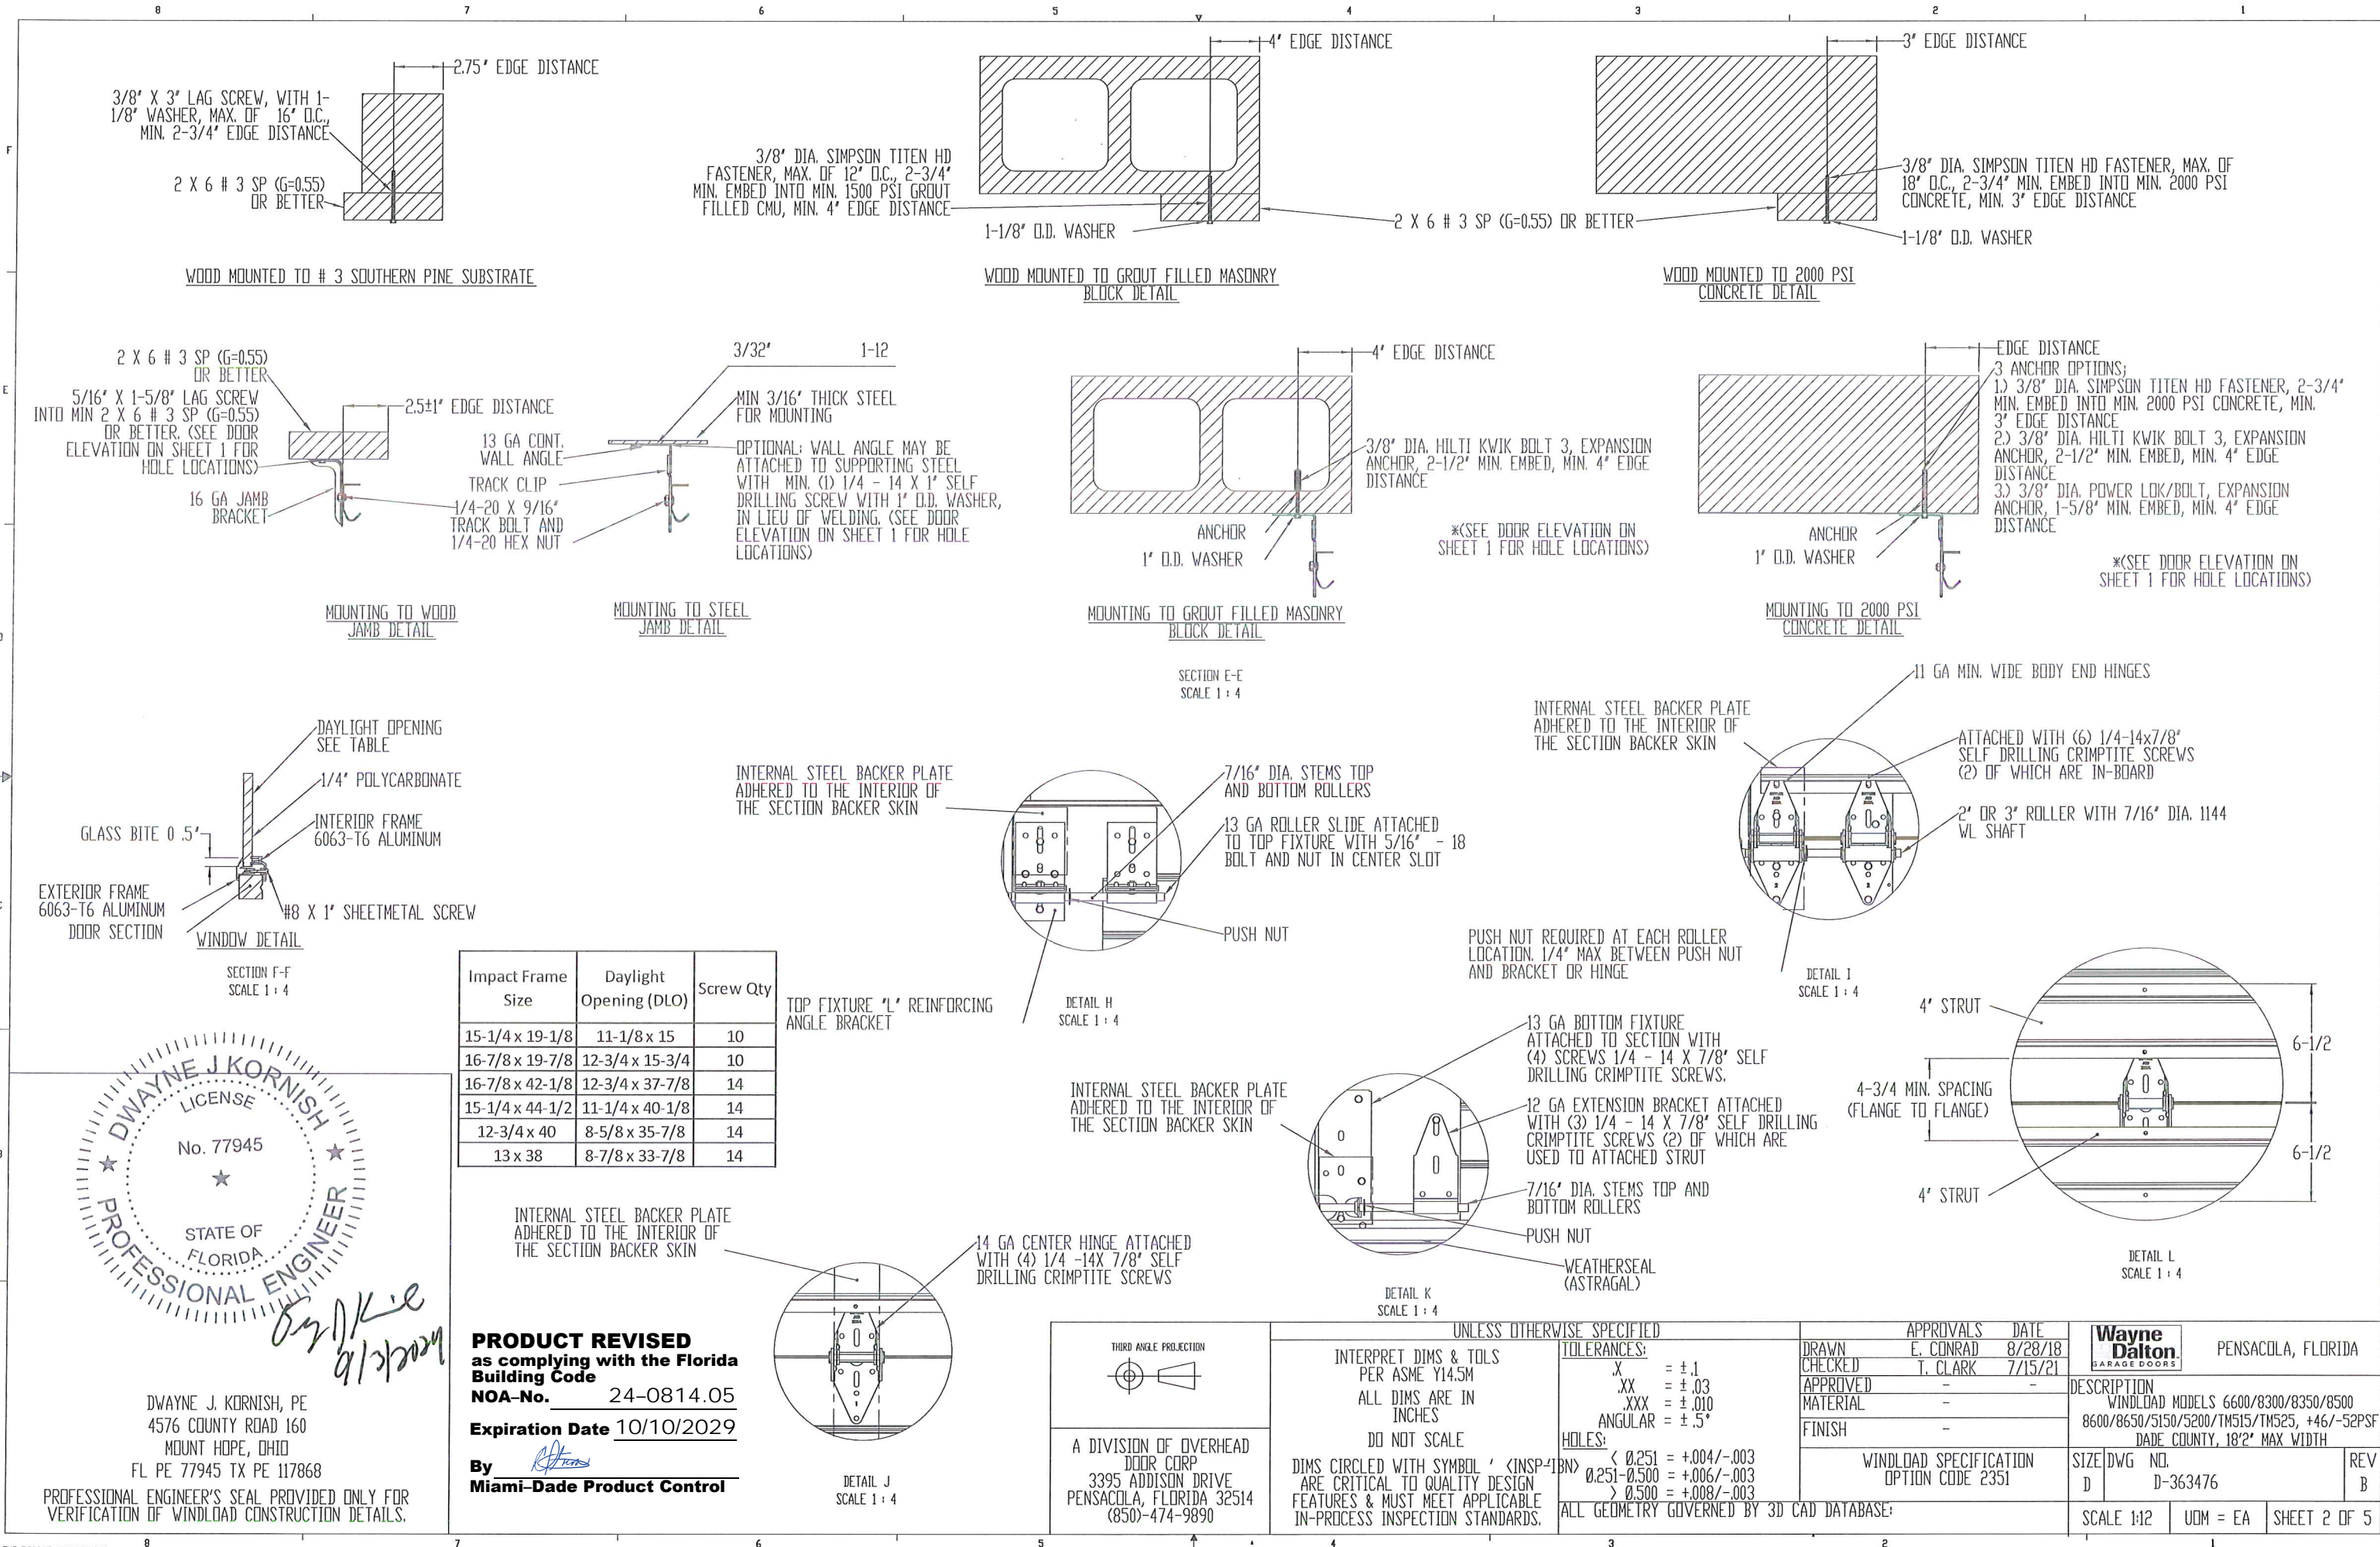


NOTES: (UNLESS OTHERWISE SPECIFIED)

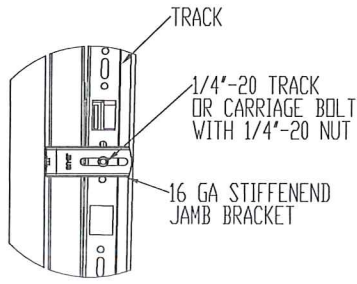


TYPICAL TRACK AND JAMB FASTENERS DETAIL

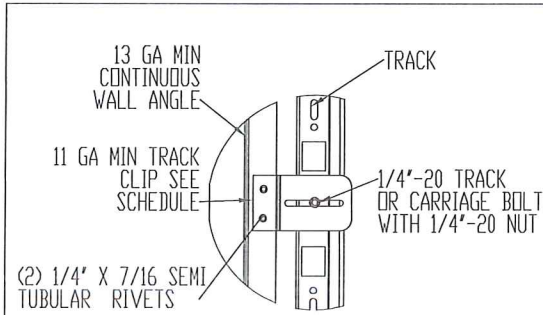

TYPICAL TRACK CLIP RIVETING DETAIL

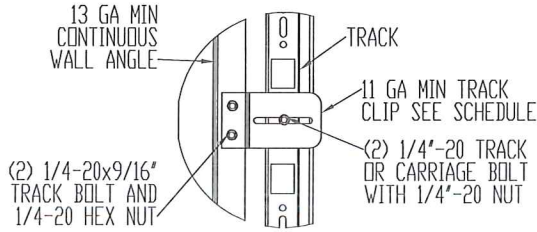


TYPICAL TRACK CLIP BOLTING DETAIL

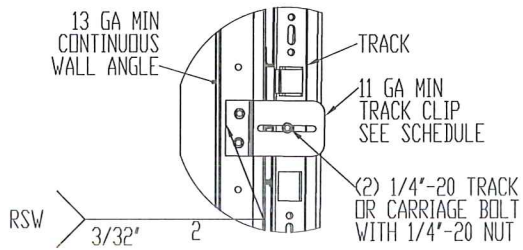

TYPICAL TRACK CLIP WELDING DETAIL

OPTIONAL WALL ANGLE TRACK

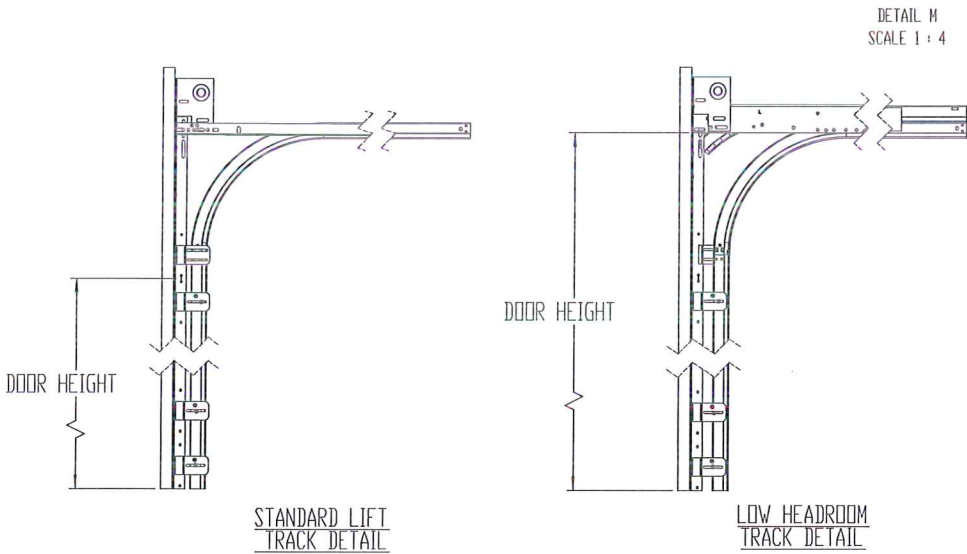


STANDARD LIFT TRACK DETAIL


LOW HEADROOM TRACK DETAIL

TRACK DETAIL SCALE 1 : 12

PRODUCT REVISED
as complying with the Florida
Building Code
NOA-No. 24-0814.05
Expiration Date 10/10/2029
By *[Signature]*
Miami-Dade Product Control

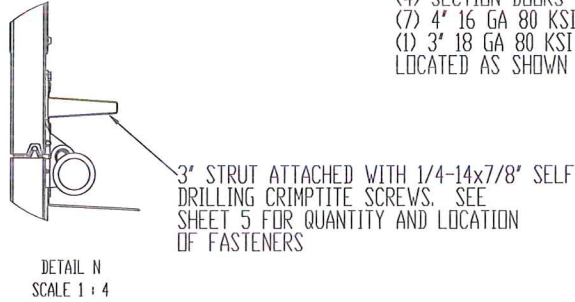

DETAIL N SCALE 1 : 4

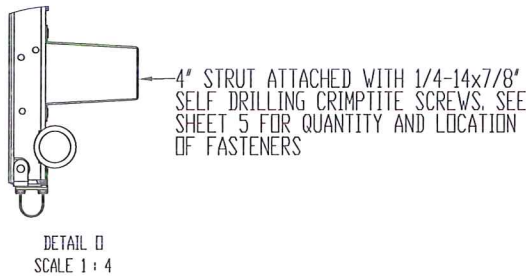

DETAIL O SCALE 1 : 4

(6) SECTION DOORS WITH
(11) 4\" 16 GA 80 KSI U- BARS
(1) 3\" 18 GA 80 KSI U- BARS
LOCATED AS SHOWN

(5) SECTION DOORS WITH
(9) 4\" 16 GA 80 KSI U- BARS
(1) 3\" 18 GA 80 KSI U- BARS
LOCATED AS SHOWN

(7) SECTION DOORS WITH
(13) 4\" 16 GA 80 KSI U- BARS
(1) 3\" 18 GA 80 KSI U- BARS
LOCATED AS SHOWN


(8) SECTION DOORS WITH
(15) 4\" 16 GA 80 KSI U- BARS
(1) 3\" 18 GA 80 KSI U- BARS
LOCATED AS SHOWN

(9) SECTION DOORS WITH
(17) 4\" 16 GA 80 KSI U- BARS
(1) 3\" 18 GA 80 KSI U- BARS
LOCATED AS SHOWN


(10) SECTION DOORS WITH
(19) 4\" 16 GA 80 KSI U- BARS
(1) 3\" 18 GA 80 KSI U- BARS
LOCATED AS SHOWN

(11) SECTION DOORS WITH
(21) 4\" 16 GA 80 KSI U- BARS
(1) 3\" 18 GA 80 KSI U- BARS
LOCATED AS SHOWN


(12) SECTION DOORS WITH
(23) 4\" 16 GA 80 KSI U- BARS
(1) 3\" 18 GA 80 KSI U- BARS
LOCATED AS SHOWN

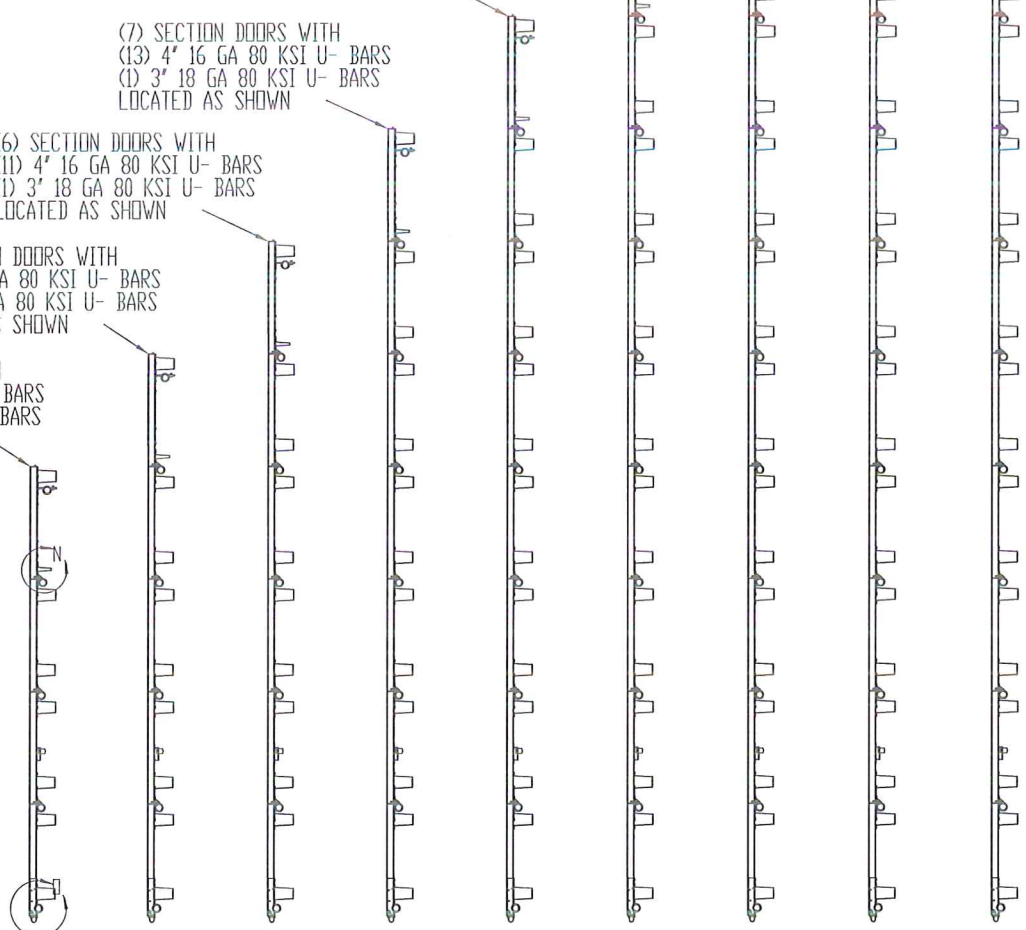







STRUT LOCATIONS SCALE 1:20

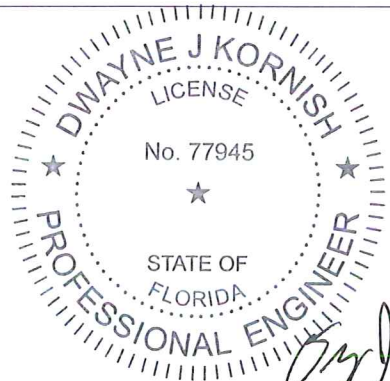


DWAYNE J. KORNISH, PE
4576 COUNTY ROAD 160
MOUNT HOPE, OHIO
FL PE 77945 TX PE 117868
PROFESSIONAL ENGINEER'S SEAL PROVIDED ONLY FOR
VERIFICATION OF WINDLOAD CONSTRUCTION DETAILS.
 
<div>THIRD ANGLE PROJECTION</div> 	<div>INTERPRET DIMS & TOLS PER ASME Y14.5M ALL DIMS ARE IN INCHES DO NOT SCALE DIMS CIRCLED WITH SYMBOL ' <INSP-1' BN' ARE CRITICAL TO QUALITY DESIGN FEATURES & MUST MEET APPLICABLE IN-PROCESS INSPECTION STANDARDS.</div>	<div>UNLESS OTHERWISE SPECIFIED</div> <div>TOLERANCES: .X = ±.1 .XX = ±.03 .XXX = ±.010 ANGULAR = ±.5° HOLES: < 0.251 = +.004/-0.003 0.251-0.500 = +.006/-0.003 > 0.500 = +.008/-0.003 ALL GEOMETRY GOVERNED BY 3D CAD DATABASE:</div>	<div>APPROVALS DATE</div> <div>DRAWN E. CONRAD 8/28/18</div> <div>CHECKED T. CLARK 7/15/21</div> <div>APPROVED - -</div> <div>MATERIAL -</div> <div>FINISH -</div> <div>WINDLOAD SPECIFICATION OPTION CODE 2351</div>		<div><div>Wayne Dalton</div><div>GARAGE DOORS</div></div> <div>PENSACOLA, FLORIDA</div> <div>DESCRIPTION WINDLOAD MODELS 6600/8300/8350/8500 8600/8650/5150/5200/TM515/TM525, +46/-52PSF DADE COUNTY, 18'2" MAX WIDTH</div>		
			<div>A DIVISION OF OVERHEAD DOOR CORP 3395 ADDISON DRIVE PENSACOLA, FLORIDA 32514 (850)-474-9890</div>	<div>SIZE DWG NO. D D-363476</div>	<div>REV B</div>		
					<div>SCALE 1:12</div>	<div>UOM = EA</div>	<div>SHEET 3 OF 5</div>


NOTES: (UNLESS OTHERWISE SPECIFIED)
1. FOR DIMENSIONS AND NOTE REFERENCES, REFER TO INDIVIDUAL DRAWINGS.

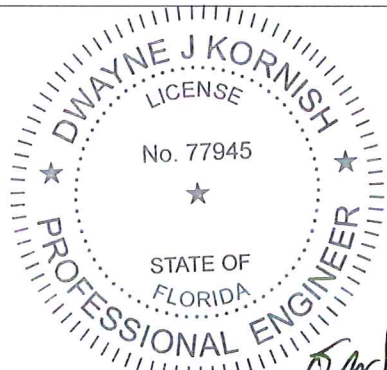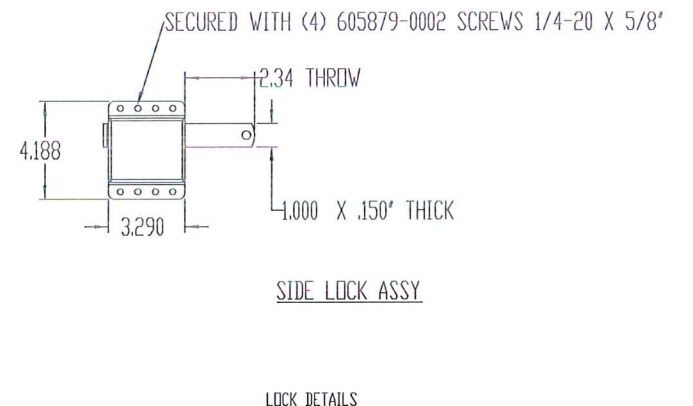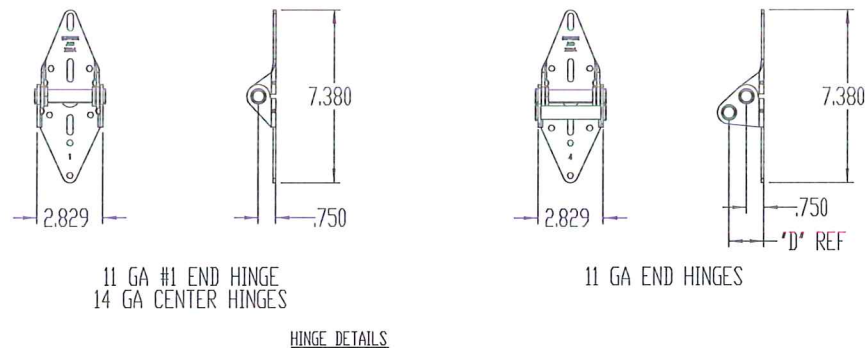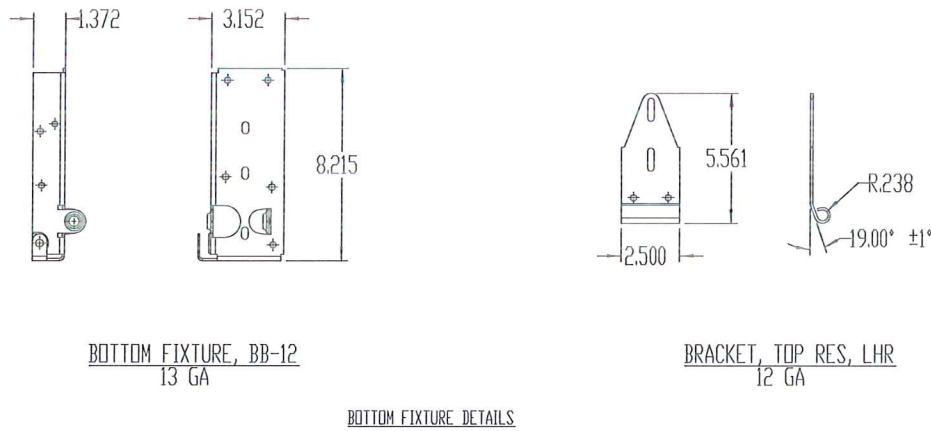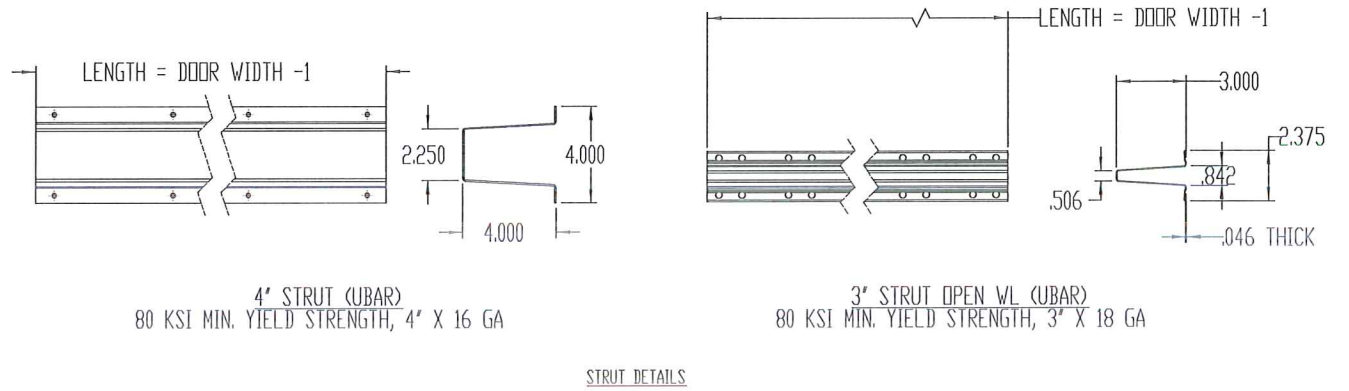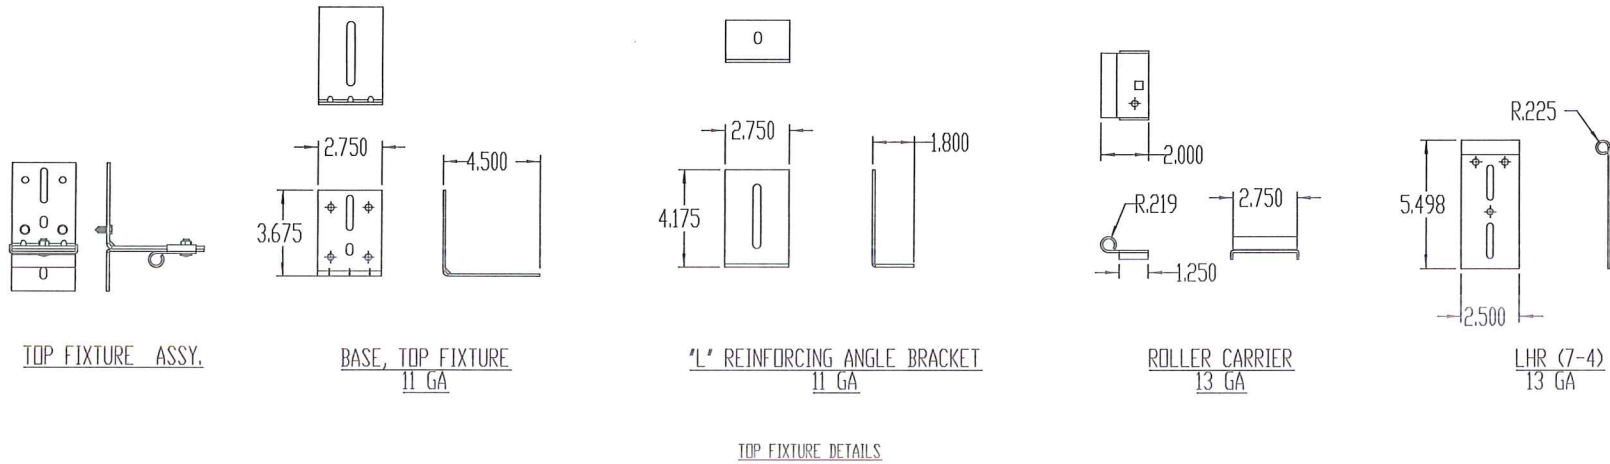




WAYNE J. KORNISH, PE
4576 COUNTY ROAD 160
MOUNT HOPE, OHIO
FL PE 77945 TX PE 117868
PROFESSIONAL ENGINEER'S SEAL PROVIDED ONLY FOR
VERIFICATION OF WINDLOAD CONSTRUCTION DETAILS.

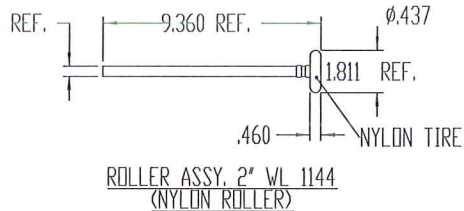

PRODUCT REVISED
as complying with the Florida
Building Code
NOA-No. 24-0814.05
Expiration Date 10/10/2029
By *[Signature]*
Miami-Dade Product Control

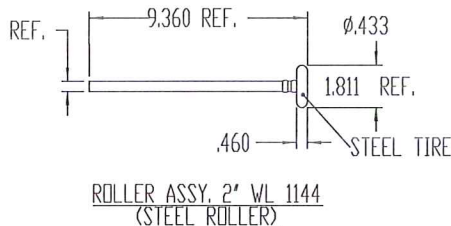

ROLLER STEM ASSY DETAILS

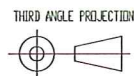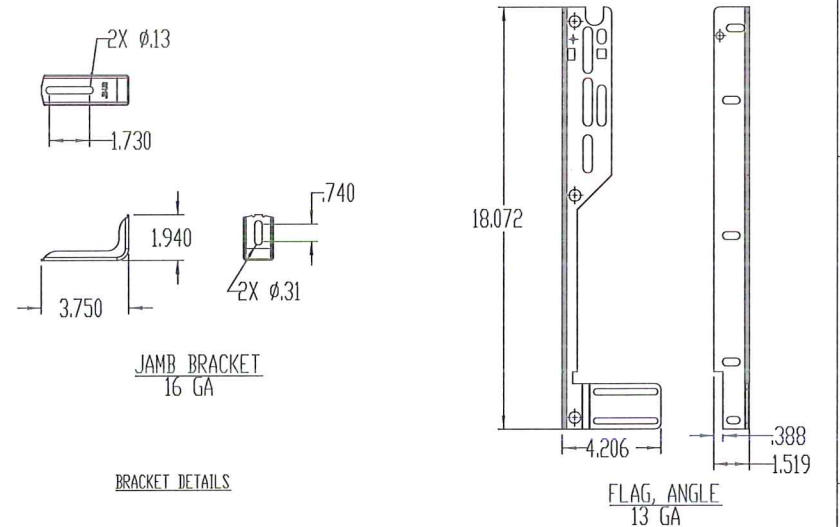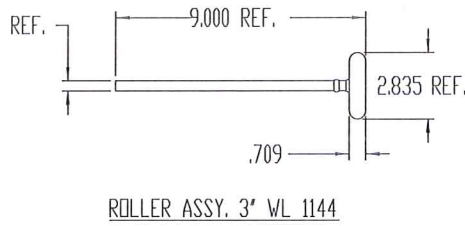

A DIVISION OF OVERHEAD
DOOR CORP
3395 ADDISON DRIVE
PENSACOLA, FLORIDA 32514
(850)-474-9890

INTERPRET DIMS & TOLS
PER ASME Y14.5M
ALL DIMS ARE IN
INCHES
DO NOT SCALE
DIMS CIRCLED WITH SYMBOL ' (INSP-1BN)'
ARE CRITICAL TO QUALITY DESIGN
FEATURES & MUST MEET APPLICABLE
IN-PROCESS INSPECTION STANDARDS.

UNLESS OTHERWISE SPECIFIED
TOLERANCES:
.X = $\pm .1$
.XX = $\pm .03$
.XXX = $\pm .010$
ANGULAR = $\pm .5^\circ$
HOLES:
< $\varnothing .251$ = $+ .004 / - .003$
 $\varnothing .251 - \varnothing .500$ = $+ .006 / - .003$
> $\varnothing .500$ = $+ .008 / - .003$
ALL GEOMETRY GOVERNED BY 3D CAD DATABASE:


APPROVALS		DATE
DRAWN	E. CONRAD	8/28/18
CHECKED	T. CLARK	7/15/21
APPROVED		
MATERIAL		
FINISH		
WINDLOAD SPECIFICATION OPTION CODE 2351		

Wayne Dalton GARAGE DOORS		PENSACOLA, FLORIDA	
DESCRIPTION WINDLOAD MODELS 6600/8300/8350/8500 8600/8650/5150/5200/TM515/TM525, +46/-52PSF DADE COUNTY, 18'2" MAX WIDTH			
SIZE	DWG NO.	REV	
D	D-363476	D	

SCALE 1:12	UDM =	SHEET 4 OF 5
------------	-------	--------------

NOTES: (UNLESS OTHERWISE SPECIFIED)


STRUT FASTENER LOCATIONS

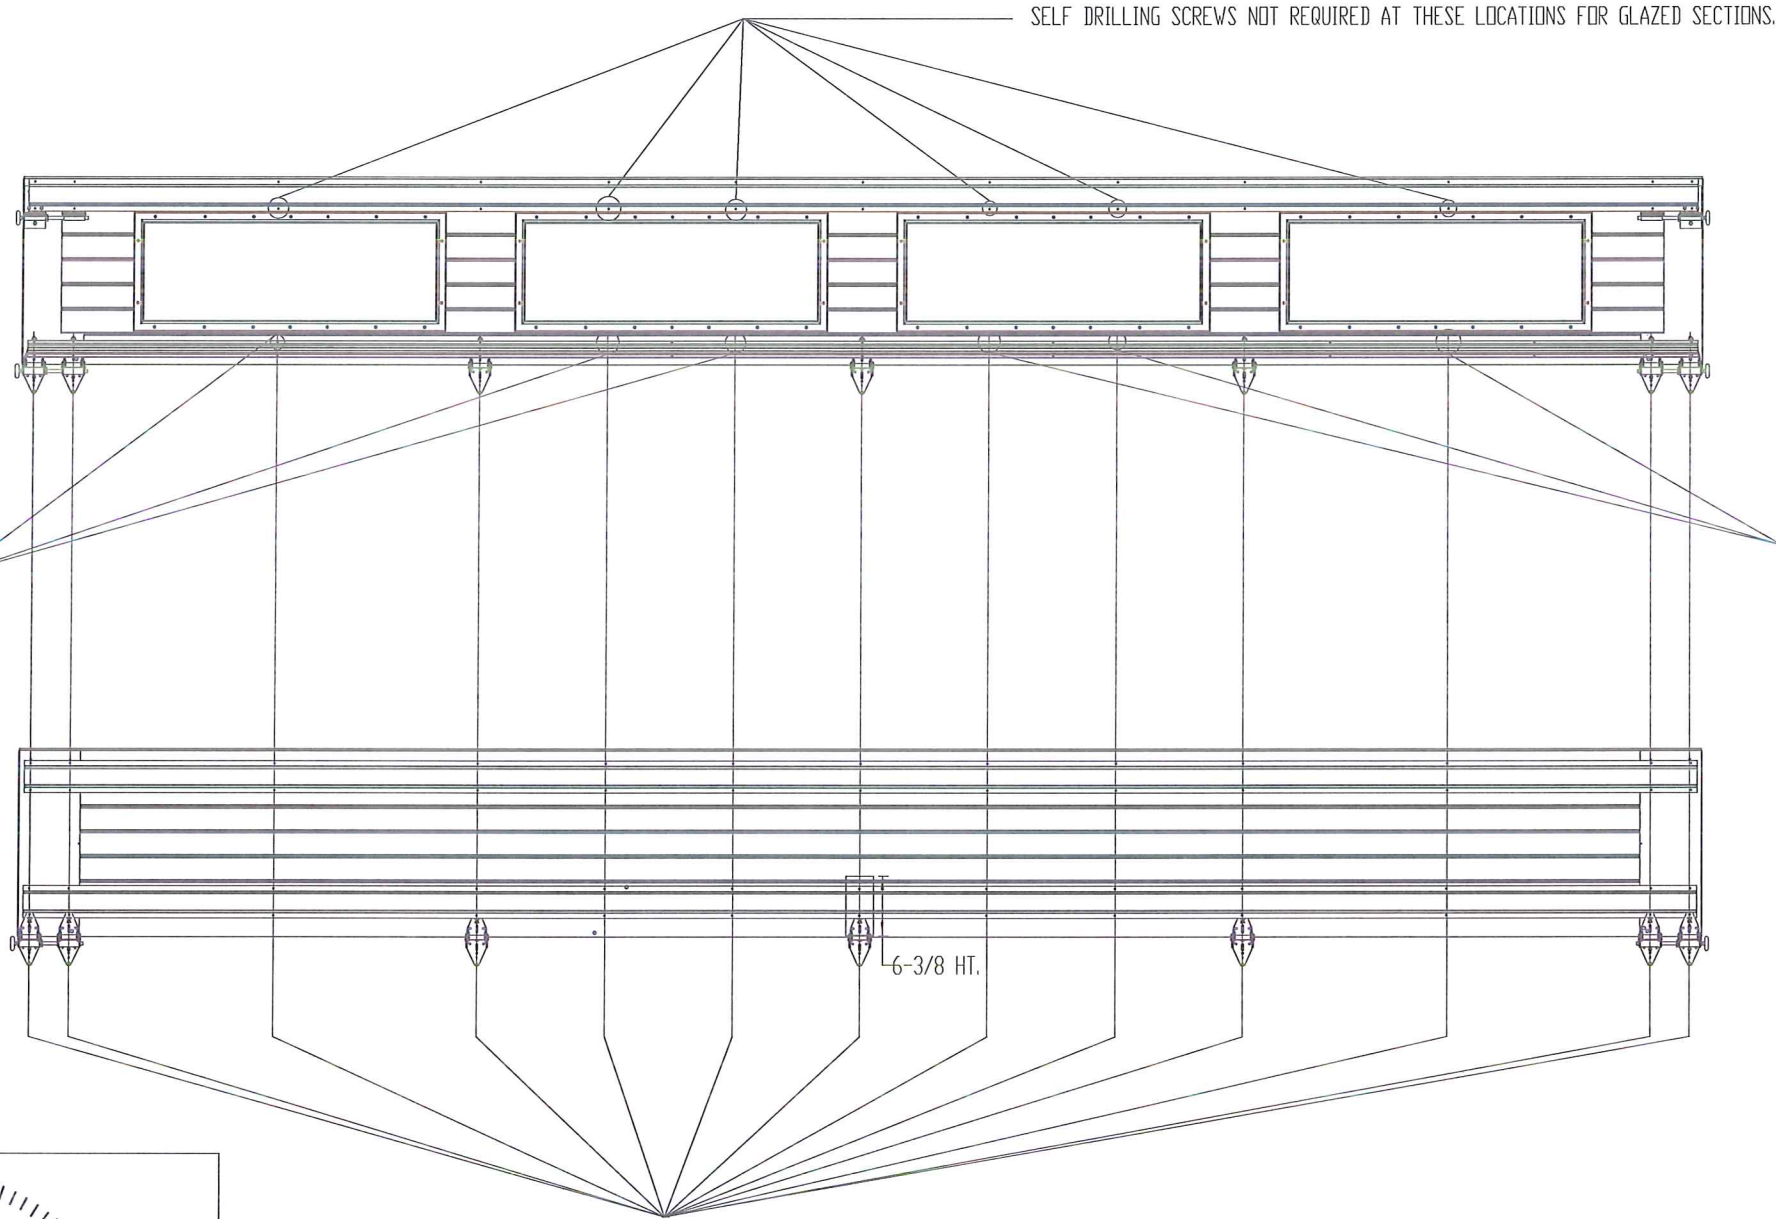

GLAZED SECTION



INTERMEDIATE OR
BOTTOM SECTION

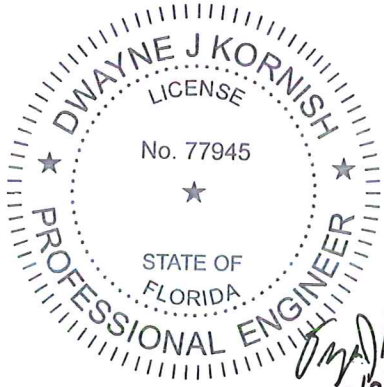STRUTS ATTACHED WITH (2) 1/4-14x7/8" SELF DRILLING CRIMPTITE SCREWS AT EACH HINGE LOCATION AND AT EACH ADDITIONAL LOCATION SHOWN ABOVE.



DWAYNE J. KORNISH, PE
4576 COUNTY ROAD 160
MOUNT HOPE, OHIO
FL PE 77945 TX PE 117868
PROFESSIONAL ENGINEER'S SEAL PROVIDED ONLY FOR
VERIFICATION OF WINDLOAD CONSTRUCTION DETAILS.

PRODUCT REVISED
as complying with the Florida
Building Code
NOA-No. 24-0814.05
Expiration Date 10/10/2029
By *[Signature]*
Miami-Dade Product Control

<div>THIRD ANGLE PROJECTION</div> 	UNLESS OTHERWISE SPECIFIED			APPROVALS		DATE	<div>PENSACOLA, FLORIDA</div>		
	INTERPRET DIMS & TOLS PER ASME Y14.5M ALL DIMS ARE IN INCHES DO NOT SCALE DIMS CIRCLED WITH SYMBOL ' (INSP-IBN)' ARE CRITICAL TO QUALITY DESIGN FEATURES & MUST MEET APPLICABLE IN-PROCESS INSPECTION STANDARDS.	TOLERANCES: .X = ±.1 .XX = ±.03 .XXX = ±.010 ANGULAR = ±.5° HOLES: < Ø.251 = +.004/- .003 Ø.251-Ø.500 = +.006/- .003 > Ø.500 = +.008/- .003 ALL GEOMETRY GOVERNED BY 3D CAD DATABASE:	DRAWN	E. CONRAD	8/28/18				
			CHECKED	T. CLARK	7/15/21				
			APPROVED	-	-				
A DIVISION OF OVERHEAD DOOR CORP 3395 ADDISON DRIVE PENSACOLA, FLORIDA 32514 (850)-474-9890			MATERIAL	-			DESCRIPTION WINDLOAD MODELS 6600/8300/8350/8500 8600/8650/5150/5200/TM515/TM525, +46/-52PSF DADE COUNTY, 18'2" MAX WIDTH	SIZE DWG NO. D D-363476	REV B
			FINISH	-					
				WINDLOAD SPECIFICATION OPTION CODE 2351					
				ALL GEOMETRY GOVERNED BY 3D CAD DATABASE:			SCALE 1:12	UOM = EA	SHEET 5 OF 5