



DEPARTMENT OF REGULATORY AND ECONOMIC RESOURCES (RER)
BOARD AND CODE ADMINISTRATION DIVISION
NOTICE OF ACCEPTANCE (NOA)

MIAMI-DADE COUNTY
PRODUCT CONTROL SECTION
11805 SW 26 Street, Room 208
Miami, Florida 33175-2474
T (786) 315-2590 F (786) 315-2599
www.miamidade.gov/economy

**Wayne Dalton a Div. of Overhead Door Corporation
3395 Addison Drive
Pensacola, FL 32514**

SCOPE: This NOA is being issued under the applicable rules and regulations governing the use of construction materials. The documentation submitted has been reviewed and accepted by Miami-Dade County RER-Product Control Section to be used in Miami-Dade County and other areas, where allowed by the Authority Having Jurisdiction (AHJ). This NOA shall not be valid after the expiration date stated below. The Miami-Dade County Product Control Section (In Miami-Dade County) and/ or the AHJ (in areas other than Miami-Dade County) reserve the right to have this product or material tested for quality assurance purposes. If this product or material fails to perform in the accepted manner, the manufacturer will incur the expense of such testing and the AHJ may immediately revoke, modify, or suspend the use of such product or material within their jurisdiction. RER reserves the right to revoke this acceptance if it is determined by Miami-Dade County Product Control Section that this product or material fails to meet the requirements of the applicable building code.

This product is approved as described herein and has been designed to comply with the Florida Building Code, including the High Velocity Hurricane Zone.

DESCRIPTION: Code 2301 Insulated Steel Sectional Garage Door up to 9ft.-2in. Wide with Optional Impact Resistant Glazing

APPROVAL DOCUMENT: Drawing No. **353186**, titled "Windload Specification Option Code 2301", sheets 1 through 4 of 4, dated 04/09/2014, with last revision C dated 04/22/2025, prepared by Wayne Dalton a Div. of Overhead Door Corporation, signed and sealed by Dwayne J. Kornish, P.E., bearing the Miami-Dade County Product Control revision stamp with the Notice of Acceptance number and expiration date by the Miami-Dade County Product Control Section.

MISSILE IMPACT RATING: Large and Small Missile Impact Resistant

LABELING: A permanent label with the manufacturer's name or logo, manufacturing addresses in Pensacola, FL or Mt. Hope, OH, model number, the positive and negative design pressure rating, indicate impact rated if applicable, installation instruction drawing reference number, approval number (NOA), the applicable test standards, and the statement reading 'Miami-Dade County Product Control Approved' is to be located on the door's side track, bottom angle, or inner surface of a panel.

LIMITATION: This door has not been tested for air infiltration.

RENEWAL of this NOA shall be considered after a renewal application has been filed and there has been no change in the applicable building code negatively affecting the performance of this product.

TERMINATION of this NOA will occur after the expiration date or if there has been a revision or change in the materials, use, and/ or manufacture of the product or process. Misuse of this NOA as an endorsement of any product, for sales, advertising or any other purposes shall automatically terminate this NOA. Failure to comply with any section of this NOA shall be cause for termination and removal of NOA.

ADVERTISEMENT: The NOA number preceded by the words Miami-Dade County, Florida, and followed by the expiration date may be displayed in advertising literature. If any portion of the NOA is displayed, then it shall be done in its entirety.

INSPECTION: A copy of this entire NOA shall be provided to the user by the manufacturer or its distributors and shall be available for inspection at the job site at the request of the Building Official.

This NOA **renews and revises NOA # 24-1016.04** and consists of this page 1 and evidence pages E-1, E-2, E-3 and E-4, as well as approval document mentioned above.

The submitted documentation was reviewed by **Carlos M. Utrera, P.E.**

MIAMI-DADE COUNTY
APPROVED

11/03/25

NOA-No. 25-0924.03
Expiration Date: December 4, 2030
Approval Date: November 13, 2025
Page 1

Wayne Dalton a Div. of Overhead Door Corporation

NOTICE OF ACCEPTANCE: EVIDENCE SUBMITTED

1. EVIDENCE SUBMITTED UNDER PREVIOUS NOA's

A. DRAWINGS "Submitted under NOA # 16-0119.09"

1. Drawing No. **353186**, titled "Windload Specification Option Code 2301", sheets 1 through 4 of 4, dated 04/09/2014, prepared by Wayne Dalton a Div. of Overhead Door Corporation, signed and sealed by Mark A. Sawicki, P.E. on 01/07/2016.

B. TESTS "Submitted under NOA # 14-0204.11"

1. Addendum letter to Architectural Testing's test report # **C9367.01-801-18**, dated 07/07/2014, signed and sealed by Vinu J. Abraham, P.E.
2. Test reports on 1) Uniform Static Air Pressure Test, Loading per FBC TAS 202-94
2) Large Missile Impact Test per FBC, TAS 201-94
3) Cyclic Wind Pressure Loading per FBC, TAS 203-94
4) Forced Entry Test, per FBC, TAS 202-94
5) Tensile Test per ASTM E8
along with marked-up drawings and installation diagram of Series 8300, Option Code 2207 (2301), 9'2"x 8' Sectional Garage Doors, prepared by Architectural Testing, Inc., Test Report No. **C9367.01-801-18**, dated 10/04/2013, signed and sealed by Vinu J. Abraham, P.E.
3. Test report on Salt Fog Spray per ASTM B117 prepared by Environmental Testing Laboratory, Inc., Test Report No. **12732**, dated 06/22/2013, signed by Brady Richard.

C. CALCULATIONS "Submitted under NOA # 14-0204.11"

1. Structural and anchor calculations prepared by Overhead Door Corporation, dated 06/26/2014, signed and sealed by Mark A. Sawicki, P.E.
2. Structural and anchor calculations prepared by Overhead Door Corporation, dated 01/28/2014, signed and sealed by Mark A. Sawicki, P.E.

D. QUALITY ASSURANCE

1. Miami-Dade Department of Regulatory and Economic Resources (RER).

E. MATERIAL CERTIFICATIONS "Submitted under NOA # 14-0204.11"

1. Test report on flame spread and smoke developed of BASF polyurethane foam per ASTM E84, Test Report # **RJ1980-3**, dated 07/20/2012, prepared by QAI Laboratories, signed by Greg Banasky.
2. Test report on ignition temperature of BASF polyurethane foam per ASTM D1929, Test Report # **01.17794.01.304**, dated 12/20/2012, prepared by Southwest Research Institute, signed by Matthew S. Blais.



Carlos M. Utrera, P.E.
Product Control Examiner
NOA-No. 25-0924.03
Expiration Date: December 4, 2030
Approval Date: November 13, 2025

Wayne Dalton a Div. of Overhead Door Corporation

NOTICE OF ACCEPTANCE: EVIDENCE SUBMITTED

E. MATERIAL CERTIFICATIONS (CONTINUED)

3. Notice of Acceptance No. **12-0605.05** issued to Bayer MaterialScience LLC (MA) for its Makrolon Polycarbonate Sheets, approved on 12/06/2012 and expiring on 08/27/2017.

F. STATEMENTS *"Submitted under NOA # 16-0119.09"*

1. Statement letter of code conformance to the 5th edition (2014) FBC issued by Overhead Door Corporation, dated 01/06/2016, signed and sealed by Mark A. Sawicki, P.E.
"Submitted under NOA # 14-0204.11"
2. Statement letter of code conformance to 2010 FBC issued by Overhead Door Corporation, dated 01/24/2014, signed and sealed by Mark A. Sawicki, P.E.
3. Statement letter of no financial interest issued by Overhead Door Corporation, dated 01/24/2014, signed and sealed by Mark A. Sawicki, P.E.

2. EVIDENCE SUBMITTED UNDER NOA #'s 18-0417.08 & 19-1015.07

A. DRAWINGS

1. Drawing No. **353186**, titled "Windload Specification Option Code 2301", sheets 1 through 4 of 4, dated 04/09/2014, with revision **P1** dated 03/14/2018, prepared by Wayne Dalton a Div. of Overhead Door Corporation, signed and sealed by Dwayne J. Kornish, P.E.

B. TESTS

1. None.

C. CALCULATIONS

1. None.

D. QUALITY ASSURANCE

1. Miami-Dade Department of Regulatory and Economic Resources (RER).

E. MATERIAL CERTIFICATIONS

1. Notice of Acceptance No. **17-1219.02** issued to Covestro, LLC for its Makrolon Poly-carbonate Sheets, approved on 03/22/2018 and expiring on 08/27/2022.

F. STATEMENTS

1. Statement letter of code conformance to the **6th edition (2017) FBC**, issued by Wayne Dalton, dated 03/13/2018, signed and sealed by Dwayne J. Kornish P.E.



Carlos M. Utrera, P.E.
Product Control Examiner
NOA-No. 25-0924.03
Expiration Date: December 4, 2030
Approval Date: November 13, 2025

Wayne Dalton a Div. of Overhead Door Corporation

NOTICE OF ACCEPTANCE: EVIDENCE SUBMITTED

3. EVIDENCE SUBMITTED UNDER PREVIOUS APPROVAL NOA #20-1106.19

A. DRAWINGS

1. None.

B. TESTS

1. None.

C. CALCULATIONS

1. None.

D. QUALITY ASSURANCE

1. Miami-Dade Department of Regulatory and Economic Resources (RER).

E. MATERIAL CERTIFICATIONS

1. Test report on flame spread and smoke developed of BASF polyurethane foam per ASTM E84, Test Report # RJ7233F-1, dated 10/14/2019, prepared by QAI Laboratories, Inc. and signed by Brian Ortega.
2. Test report on ignition temperature of BASF polyurethane foam per ASTM D1929, Test Report # 10399361SAT-4, dated 10/14/2019, prepared by Intertek Building & Construction (B&C), signed by Servando Romo.
3. Notice of Acceptance No. **18-0918.06** issued to Plaskolite, LLC for its TUFFAK Polycarbonate Sheets, approved on 11/15/2018 and expiring on 08/27/2022.

F. STATEMENTS

1. Statement letter of code conformance to the **7th edition (2020) FBC**, issued by Wayne Dalton a Div. of Overhead Door Corporation, dated 01/21/2021, signed and sealed by Dwayne J. Kornish P.E.



Carlos M. Utrera, P.E.
Product Control Examiner
NOA-No. 25-0924.03
Expiration Date: December 4, 2030
Approval Date: November 13, 2025

Wayne Dalton a Div. of Overhead Door Corporation

NOTICE OF ACCEPTANCE: EVIDENCE SUBMITTED

4. NEW EVIDENCE SUBMITTED

A. DRAWINGS

1. Drawing No. **353186**, titled “Windload Specification Option Code 2301”, sheets 1 through 4 of 4, dated 04/09/2014, with last revision C dated 04/22/2025, prepared by Wayne Dalton a Div. of Overhead Door Corporation, signed and sealed by Dwayne J. Kornish, P.E.

B. TESTS

1. Test reports on 1) Uniform Static Air Pressure Test, Loading per FBC TAS 202-94
2) Large Missile Impact Test per FBC, TAS 201-94
3) Cyclic Wind Pressure Loading per FBC, TAS 203-94
along with marked-up drawings and installation diagram of Series 8300 and 5745, Option Code 2301 Garage Doors, prepared by Intertek, Test Report No. **R9172.01-801-18 R0**, dated 09/10/2025, signed and sealed by Tyler Westerling, P.E.

C. CALCULATIONS

1. None.

D. QUALITY ASSURANCE

1. Miami-Dade Department of Regulatory and Economic Resources (RER).

E. MATERIAL CERTIFICATIONS

1. None.

F. STATEMENTS

1. Statement letter of code conformance to the 8th edition (2023) of the FBC and of no financial interest, issued by Wayne Dalton a Div. of Overhead Door Corporation, dated 09/22/2025, signed and sealed by Dwayne J. Kornish, P.E.



Carlos M. Utrera, P.E.
Product Control Examiner
NOA-No. 25-0924.03
Expiration Date: December 4, 2030
Approval Date: November 13, 2025

NOTES:

1. IMPACT RESISTANT GLAZING OPTION – IMPACT RESISTANT GLAZING SYSTEM MAY BE INSTALLED IN TOP OR INTERMEDIATE SECTION (WITH OR WITHOUT DECORATIVE INSERTS). GLAZING SHALL BE 1/4" POLYCARBONATE. MAXIMUM GLAZING DIMENSIONS SHALL BE 14" x 46" CUTOUT, FASTENED WITH A MINIMUM #8 X 1" SMS: 3X ALONG THE HORIZONTAL AND 3X ALONG THE VERTICAL. THE MINIMUM BITE SHALL BE .375". SEE DETAIL E ON SHEET 3 FOR ASSEMBLY DETAILS.

2. VINYL OR WOOD DOOR STOP NAILED A MAXIMUM OF 6" O.C. MUST OVERLAP TOP AND BOTH ENDS OF PANELS MINIMUM 7/16" TO MEET NEGATIVE PRESSURES.

3. KEY LOCKS OR SLIDE LOCKS REQUIRED.


4. LOUVER OPTION – LOUVERS MAY BE INSTALLED IN DOOR IF THE AREA OF EACH LOUVER DOES NOT EXCEED 60 IN². DOOR VENTS LARGER THAN 60 IN² MUST BE TESTED FOR IMPACT.

5. POLYURETHANE FOAM SHALL BE SANDWICHED BETWEEN FACER STEEL HAVING A MINIMUM 26 GA THICKNESS G-40 WITH PRIME COAT WITH A MINIMUM YIELD STRENGTH OF 46.8 KSI AND BACKER STEEL HAVING A MINIMUM 29 GA THICKNESS G-40 WITH PRIME COAT. OVERALL SECTION THICKNESS SHALL BE MINIMUM 1-5/16".

6. A 4-1/2" x 6" x 22 GA BACKER PLATE IS TO BE LOCATED AT EVERY INTERMEDIATE AND OUTER END HINGE LOCATION.

7. THE DESIGN OF THE SUPPORTING STRUCTURAL ELEMENTS SHALL BE THE RESPONSIBILITY OF THE PROFESSIONAL OF RECORD FOR THE BUILDING OR STRUCTURE AND IN ACCORDANCE WITH CURRENT BUILDING CODES FOR THE LOADS LISTED ON THIS DRAWING.

8. DOOR JAMB TO BE MINIMUM 2x6 STRUCTURAL GRADE LUMBER.

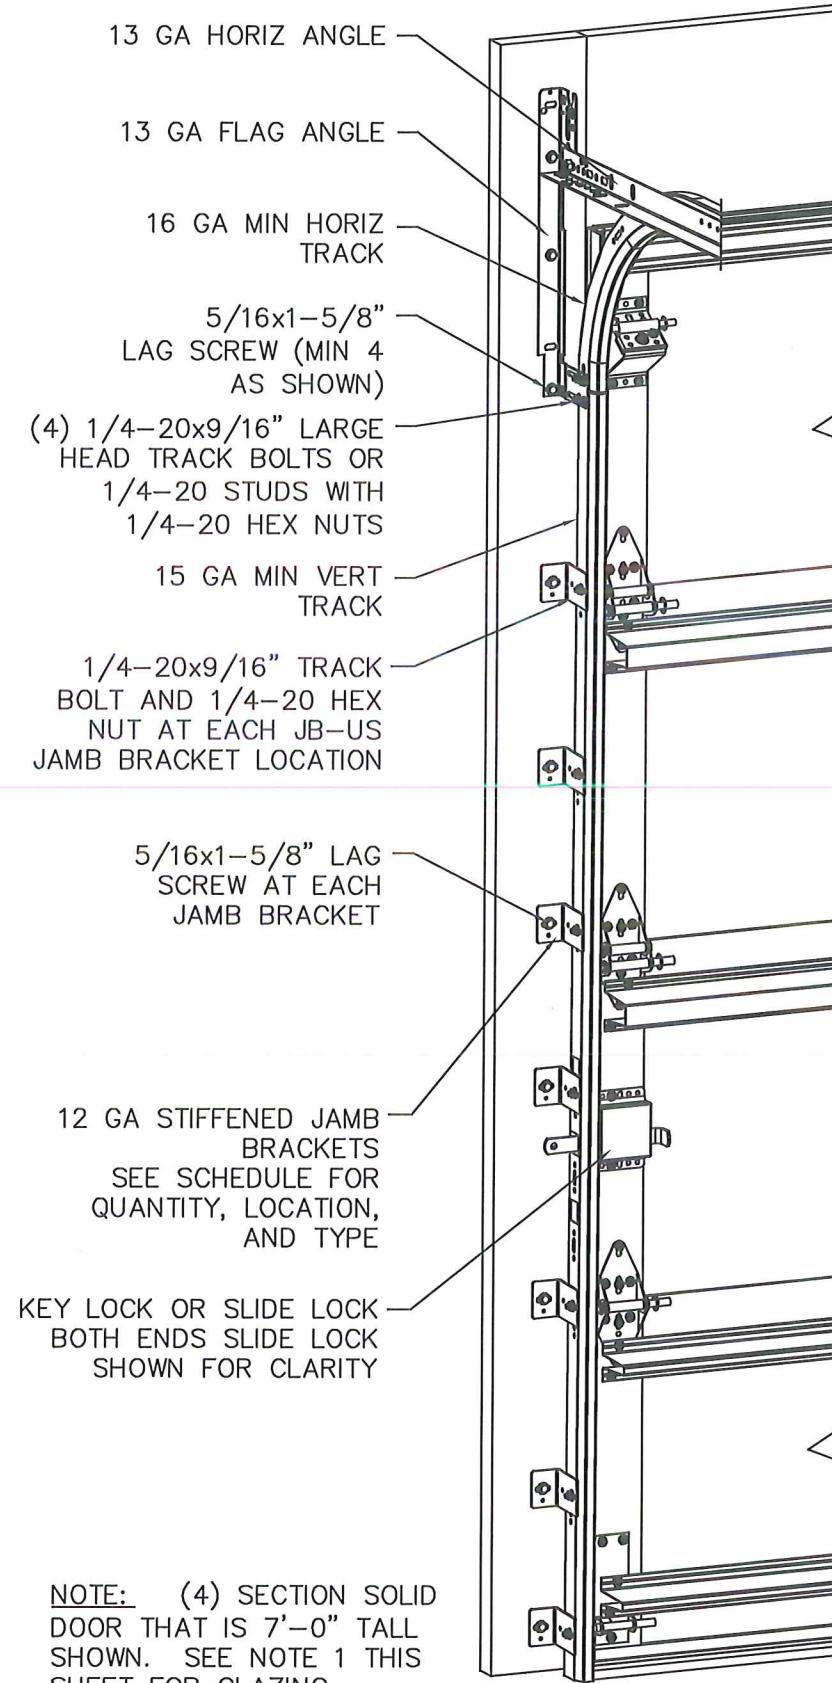

SUPERIMPOSED DESIGN PRESSURE LOADS ON SUPPORTING STRUCTURE

DOOR WIDTH	DOOR HEIGHT	UNIFORM LOAD EACH JAMB (PLF)
8'-2"	ALL	+261.3/-294.0
9'-2"	ALL	+293.3/-330.0

PRODUCT REVISED
as complying with the Florida Building Code

NOA-No. 25-0924.03

Expiration Date 12/04/2030

By *[Signature]*
Miami-Dade Product Control

JAMB BRACKET SCHEDULE			
DOOR HEIGHT	NO. OF SECTIONS	NO. OF JAMB BRACKETS (EACH JAMB)	LOCATION OF CENTERLINE OF JAMB BRACKETS MEASURED FROM BOTTOM OF TRACK (ALL DIMENSIONS \pm 2")
6'-6"	4	7	2" (JB-US), 10" (JB-US), 21-3/4" (JB-US), 29-3/4" (JB-US), 39" (JB-US), 48" (JB-US), 57-1/4" (JB-US)
7'-0"	4	7	2" (JB-US), 10" (JB-US), 21-3/4" (JB-US), 29-3/4" (JB-US), 42" (JB-US), 52-1/2" (JB-US), 63-1/4" (JB-US)
7'-6"	4 OR 5	8	2" (JB-US), 10" (JB-US), 18-3/4" (JB-US), 26-3/4" (JB-US), 36" (JB-US), 45" (JB-US), 54-1/4" (JB-US), 74-1/2" (JB-US)
8'-0"	4 OR 5	8	2" (JB-US), 10" (JB-US), 21-3/4" (JB-US), 33-3/4" (JB-US), 45" (JB-US), 57-1/2" (JB-US), 68" (JB-US), 80" (JB-US)

NOTE:

(JB-US) FOLLOWING DIMENSION DENOTES SLOTTED JAMB BRACKET ATTACHED TO TRACK WITH 1/4-20x9/16" TRACK BOLT AND NUT AS SHOWN ABOVE.

ALL DOORS GREATER THAN 8' IN HEIGHT REQUIRE USE OF CONTINUOUS WALL ANGLE. SEE SHEET 3 FOR DETAILS.

DOORS MAY USE 3" TRACK IN LEIUE OF 2" TRACK.

DWAYNE J. KORNISH, PE
4578 COUNTY ROAD 160
MOUNT HOPE, OHIO
FL PE 77945
TX PE 117868

PROFESSIONAL ENGINEER'S SEAL PROVIDED ONLY FOR
VERIFICATION OF WINDLOAD CONSTRUCTION DETAILS.

DWAYNE J. KORNISH
LIC # 77945
STATE OF FLORIDA
PROFESSIONAL ENGINEER
[Signature]
9/22/2025


Wayne Dalton
GARAGE DOORS
3395 ADDISON DRIVE
PENSACOLA, FLORIDA 32514
(850) 474-9890

STATIC PRESSURE RATINGS	APPROVED SIZES	SCALE: N.T.S.	SIZE: A
DESIGN (PSF): +64.00/-72.00	MAX WIDTH: 9'-2"		DATE: 4/9/14 NAME: GRT
TEST (PSF): +96.00/-108.00	MAX HEIGHT: 24'-0"	DRAWN	4/9/14 GRT
IMPACT/CYCLIC RATED (YES/NO): YES	MAX SECTION HEIGHT: 24"	CHECKED	INITIALS
MODELS 4600/4650/6600/8300/8500/8650/5150/5200/TM515/TM525			SHEET 1 OF 4
			DRAWING PART NO. 353186 REV. C
			WINDLOAD SPECIFICATION OPTION CODE 2301

REVISIONS

A UPDATED TITLE BLOCK ESC 3/14/18
B ADDED MODEL# 32177 PCR 32177 TLC 11/19/19
C UPDATED DESIGN PER WL024 ACR 4/22/25

A UPDATED TITLE BLOCK
ESC 3/14/18
B ADDED MODEL# 32177
PCR 32177
TLC 11/19/19
C UPDATED DESIGN PER
WL024
ACR 4/22/25

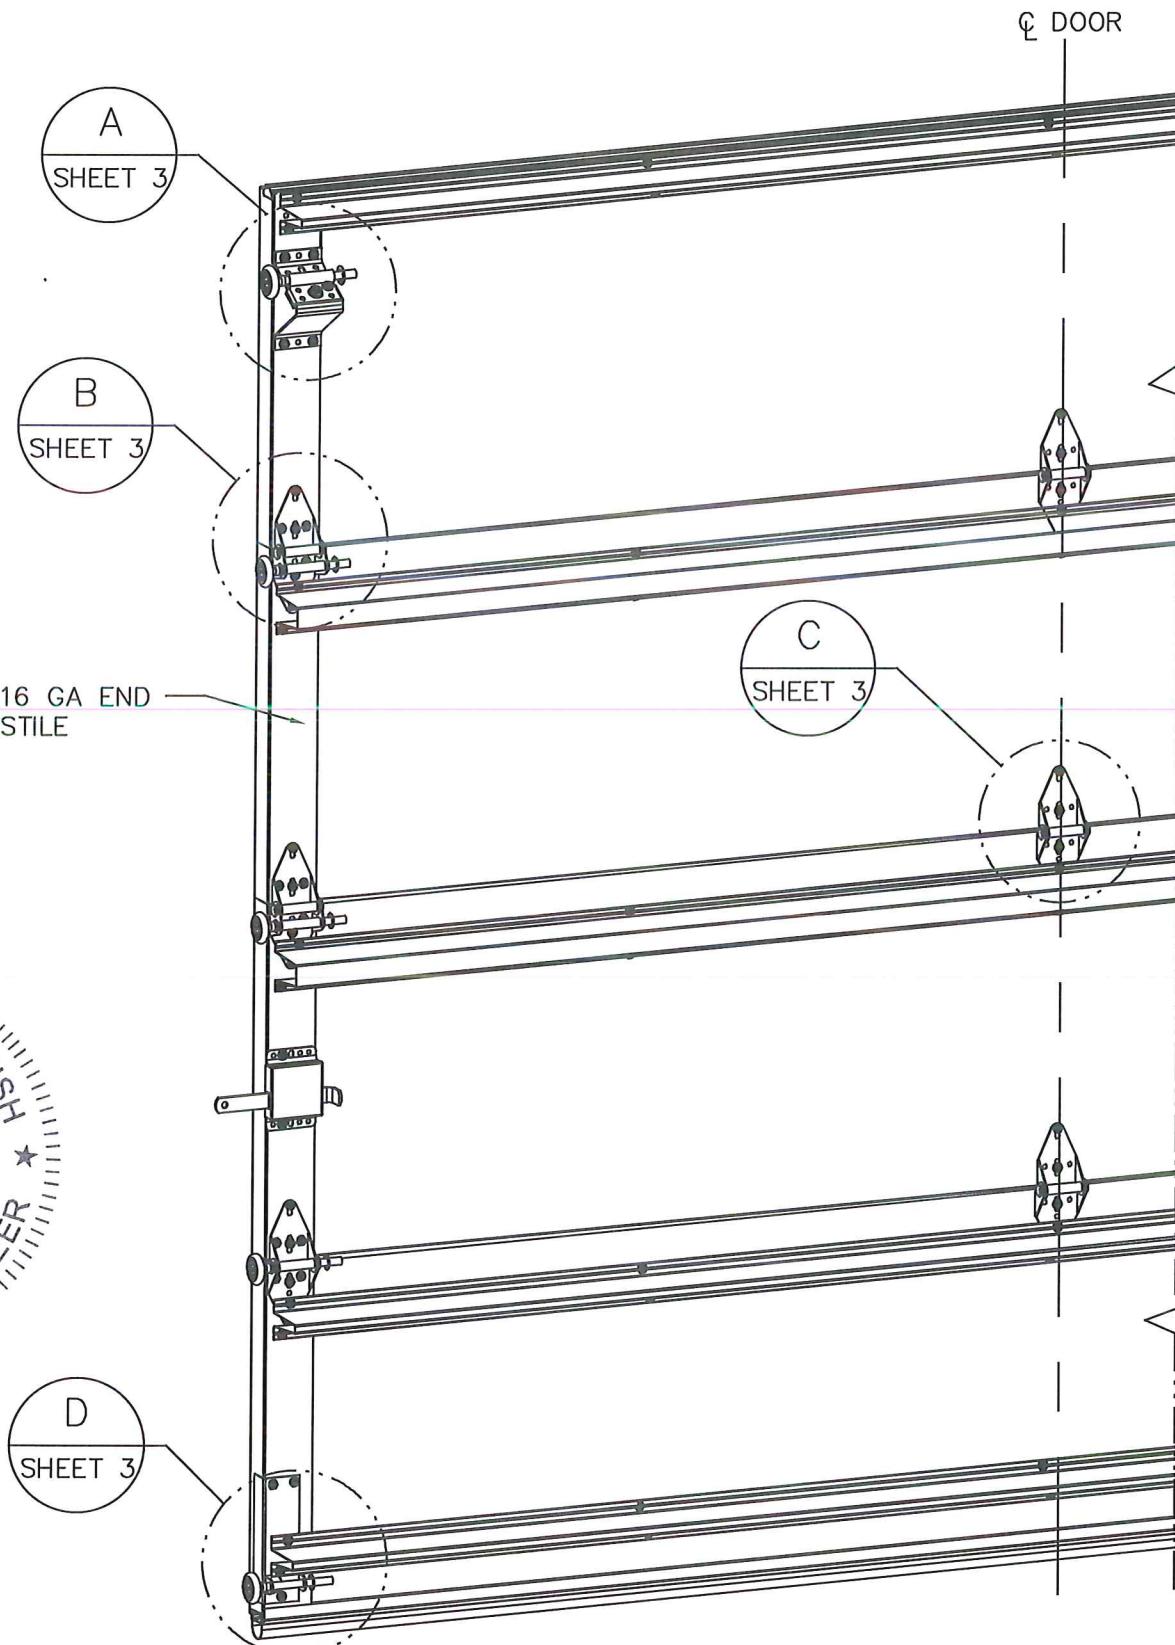

16 GA END
STILE



DWAYNE J. KORNISH, PE
4578 COUNTY ROAD 100
MOUNT HOPE, OHIO
FL PE 77945
TX PE 117668







PROFESSIONAL ENGINEER'S SEAL PROVIDED ONLY FOR
VERIFICATION OF WINDLOAD CONSTRUCTION DETAILS.

PRODUCT REVISED
as complying with the Florida
Building Code
NOA-No. 25-0924.03
Expiration Date 12/04/2030
By 
Miami-Dade Product Control


Wayne Dalton
GARAGE DOORS
3395 ADDISON DRIVE
PENSACOLA, FLORIDA 32514
(850) 474-9890

STATIC PRESSURE RATINGS		APPROVED SIZES	SCALE: N.T.S.	SIZE: A
DESIGN (PSF):	+64.00/-72.00	MAX WDTN: 9'-2"		DATE NAME
TEST (PSF):	+96.00/-108.00	MAX HEIGHT: 24'-0"	DRAWN 4/9/14	GRT
IMPACT/CYCLIC RATED (YES/NO):	YES	MAX SECTION HEIGHT: 24"	CHECKED	DATE INITIALS
MODELS 4600/4650/6600/8300/8500/8650/5150/5200/TM515/TM525		SHEET 2 OF 4		
WINDLOAD SPECIFICATION OPTION CODE 2301		DRAWING PART NO.	REV.	353186 C

A UPDATED TITLE BLOCK
ESC 3/14/18
B ADDED MODEL# 32177
PCR 32177
TLC 11/19/19
C UPDATED DESIGN PER
WL024
ACR 4/22/25

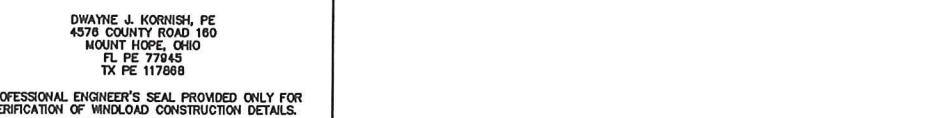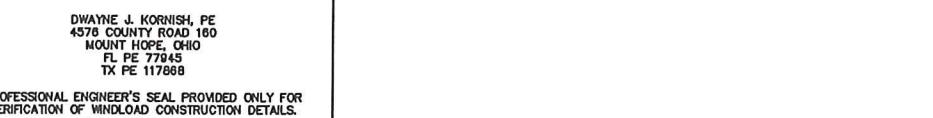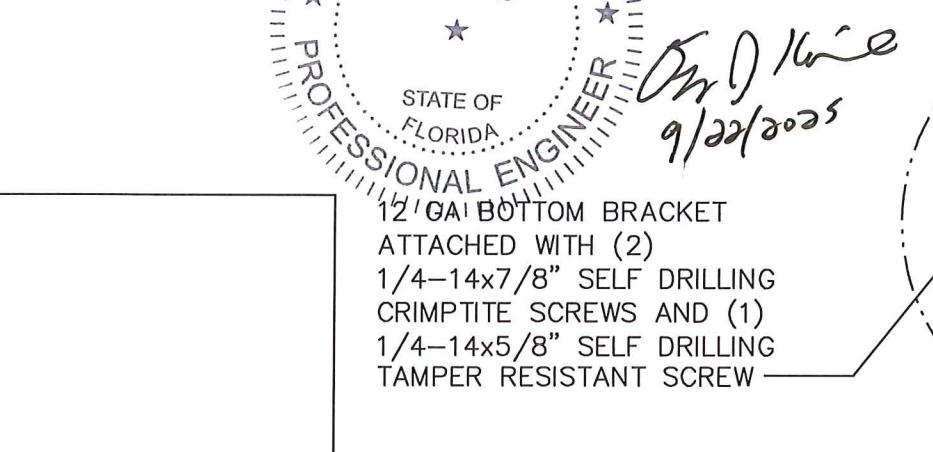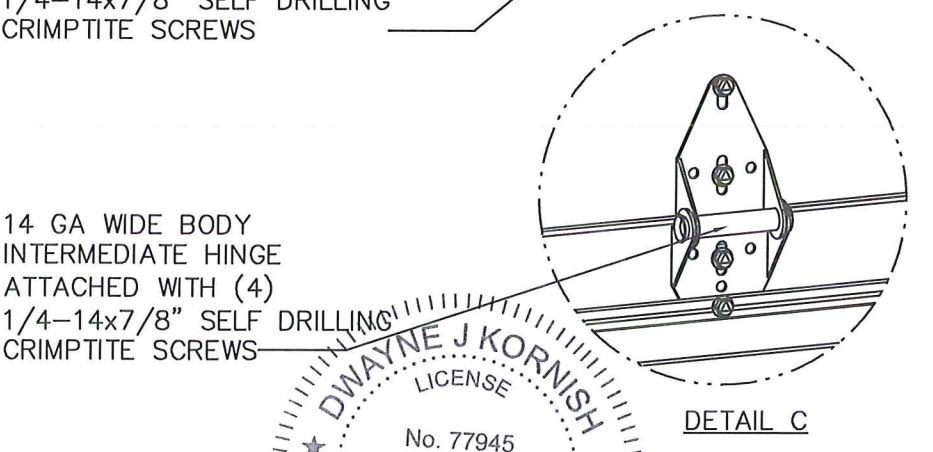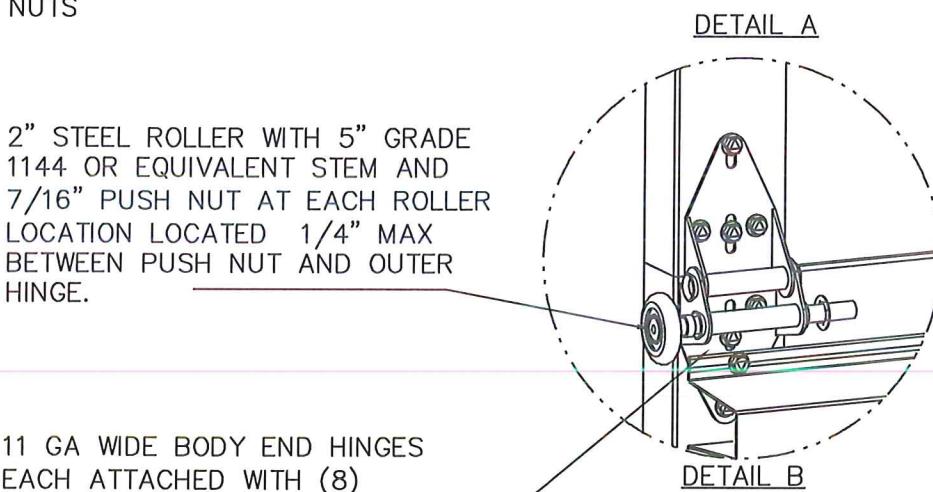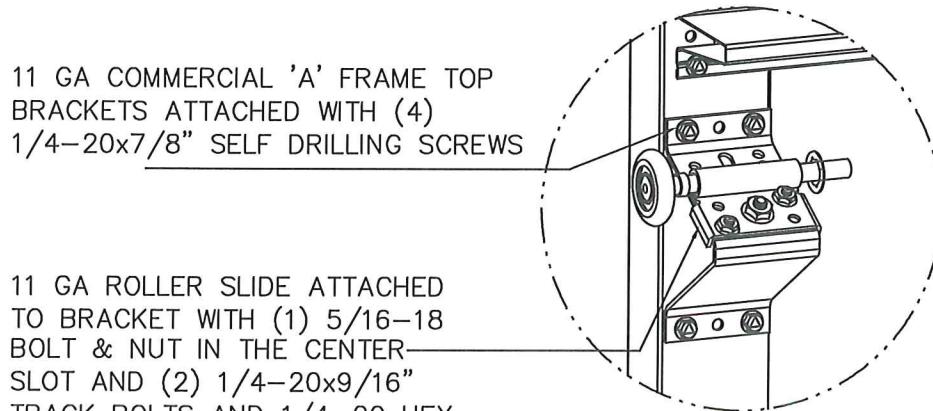


HINGE & BACKER PLATE LOCATIONS

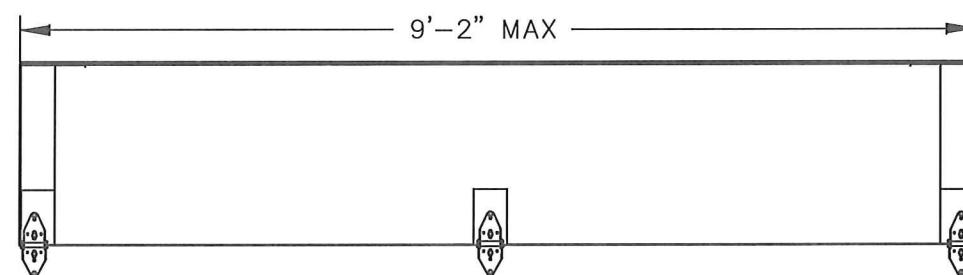

NOTE: IF 3" TRACK IS USED, THEN END
HINGES TO BE 11 GA HINGES. ROLLERS
TO BE 3" STEEL ROLLER WITH 5" GRADE
1144 OR EQUIVALENT STEM AND 7/16"
PUSH NUT AT EACH ROLLER LOCATION
LOCATED 1/4" MAX BETWEEN PUSH
NUT AND OUTER HINGE.

PRODUCT REVISED
as complying with the Florida
Building Code
NOA-No. 25-0924.03
Expiration Date 12/04/2030
By *[Signature]*
Miami-Dade Product Control

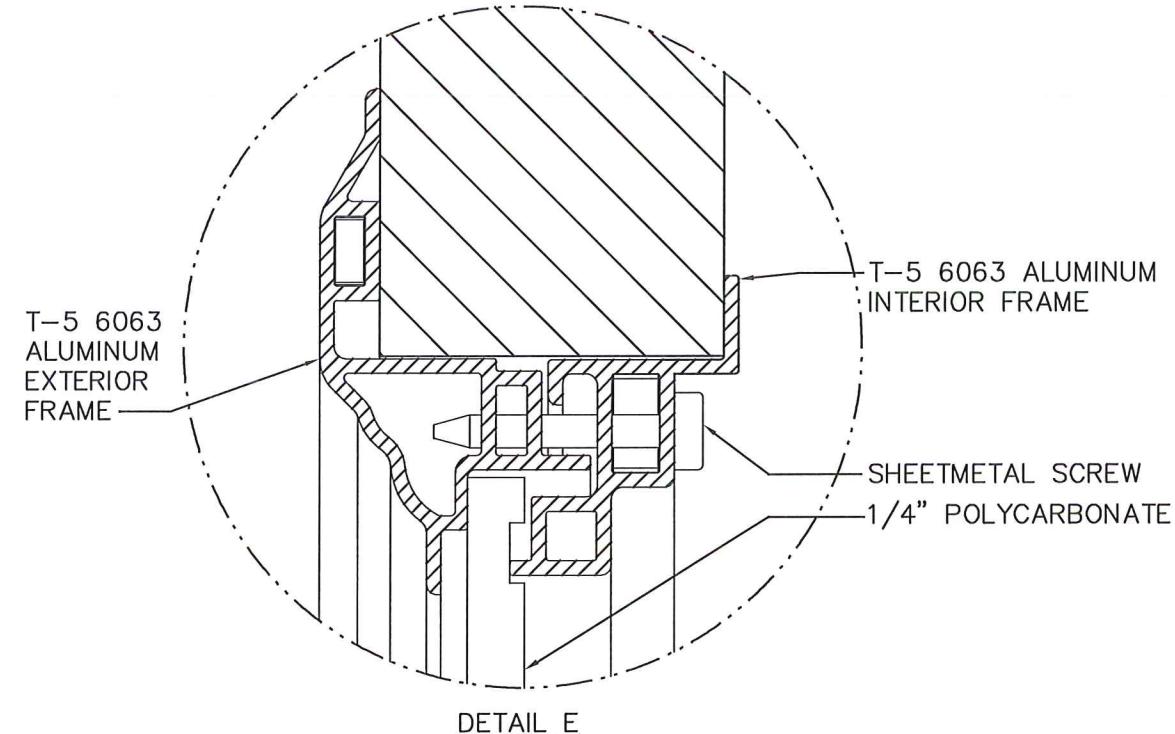


STRUT ATTACHED WITH (2)
1/4-14x7/8" SELF DRILLING
CRIMPTITE SCREWS THROUGH THE
BOTTOM BRACKET AT BOTH BOTTOM
BRACKET LOCATIONS

Wayne Dalton
GARAGE DOORS
3395 ADDISON DRIVE
PENSACOLA, FLORIDA 32514
(850) 474-9890

STATIC PRESSURE RATINGS
DESIGN (PSF): +64.00/-72.00 MAX WIDTH: 9'-2" DATE: 4/9/14 NAME: GRT
TEST (PSF): +96.00/-108.00 MAX HEIGHT: 24'-0" DRAWN: 4/9/14
IMPACT/CYCLIC RATED (YES/NO): YES MAX SECTION HEIGHT: 24" CHECKED DATE: INITIALS
MODELS 4600/4650/6600/8300/8500/8650/5150/5200/TM515/TM525 SHEET 3 OF 4
3395 ADDISON DRIVE
PENSACOLA, FLORIDA 32514
(850) 474-9890 DRAWING PART NO. 353186 REV. C

WINDLOAD SPECIFICATION OPTION CODE 2301

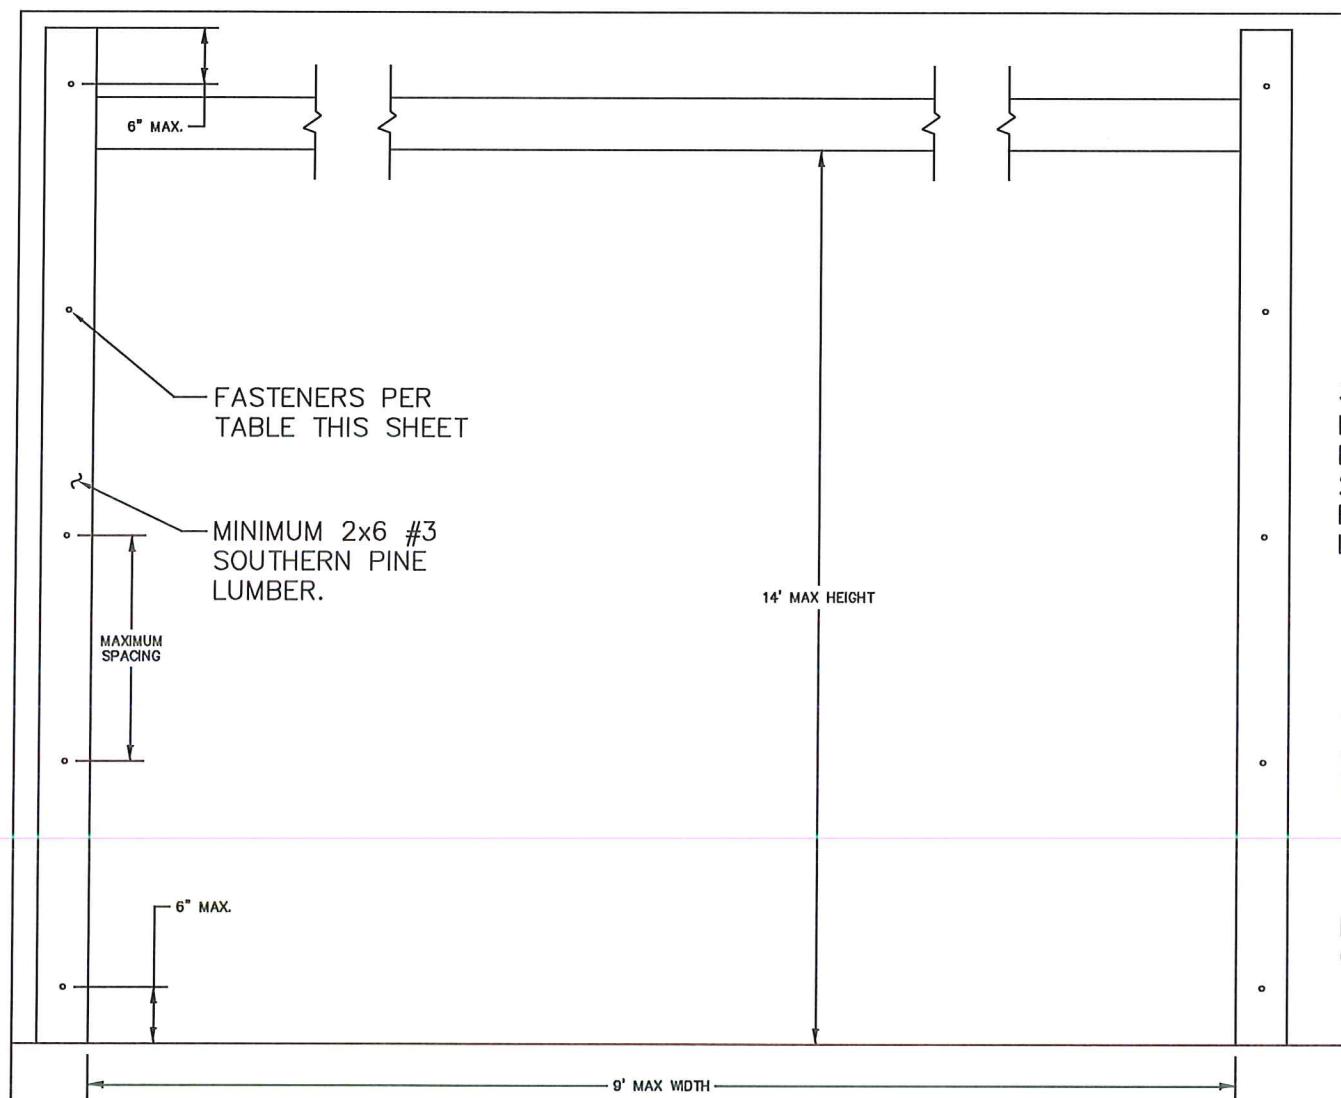


1. BASED ON 3/8" SIMPSON TITEN HEAVY DUTY SCREW ANCHOR WITH A 1" O.D. WASHER INTO CONCRETE WITH A MINIMUM EMBEDMENT DEPTH OF 2-3/4" AND A MINIMUM EDGE DISTANCE OF 2-3/4".
2. BASED ON 3/8" SIMPSON TITEN HEAVY DUTY SCREW ANCHOR WITH A 1" O.D. WASHER INTO GROUT FILLED CMU WITH A MINIMUM EMBEDMENT DEPTH OF 2-3/4", A MINIMUM EDGE DISTANCE OF 4", AND A MINIMUM END DISTANCE OF 4". CONCRETE MASONRY UNITS SHALL CONFORM TO ASTM C90 AND GROUT SHALL CONFORM TO ASTM C476.
3. BASED ON 3/8" DIAMETER x 3" LONG LAG SCREWS WITH 1" O.D. WASHERS WITH A 1-9/32" THREAD PENETRATION INTO SEASONED DRY WOOD SUPPORTING STRUCTURE.
4. PROVIDE QUANTITY OF SCREW ANCHORS OR LAG SCREWS AS REQUIRED TO MAINTAIN MAXIMUM SPACING AS SHOWN IN TABLE WITH A MINIMUM OF THREE (3) SCREW ANCHORS OR LAG SCREWS PER JAMB. SCREW ANCHORS OR LAG SCREWS AT TOP AND BOTTOM OF JAMB SHALL BE PLACED A MAXIMUM OF 6" FROM THE END OF THE JAMB.
5. LOAD PER JAMB CALCULATED TO BE A MAXIMUM OF +293.3/-330.0 LBS PER FOOT.
6. CHART INCLUDES A SAFETY FACTOR OF 4.
7. DOOR JAMB TO BE MINIMUM 2x6 NO. 3 SOUTHERN PINE LUMBER (MIN) MOUNTED DIRECTLY TO SUPPORT STRUCTURE.
8. DESIGN OF THE SUPPORT STRUCTURE SHALL BE THE SOLE RESPONSIBILITY OF THE BUILDING DESIGNER AND SHALL BE DESIGNED FOR THE LOADS LISTED IN NOTE 5.
9. SCREW ANCHORS OR LAG SCREWS SHALL BE INSTALLED PER MANUFACTURER'S WRITTEN INSTRUCTIONS.

MAX SPACING OF ANCHORS/SCREWS PER JAMB (IN)		
3/8" SIMPSON TITEN HD SCREW ANCHOR TO MINIMUM 2000 PSI CONCRETE ^{NOTE 1}	3/8" SIMPSON TITEN HD SCREW ANCHOR TO MINIMUM 2000 PSI GROUT FILLED CMU ^{NOTE 2}	3/8" X 3" LONG LAG SCREW ^{NOTE 3}
24	24	23


DWAYNE J. KORNISH, PE
4376 COUNTY ROAD 100
MOUNT HOPE, OHIO
FL PE 77945
TX PE 117888

PROFESSIONAL ENGINEER'S SEAL PROVIDED ONLY FOR
VERIFICATION OF WINDLOAD CONSTRUCTION DETAILS.

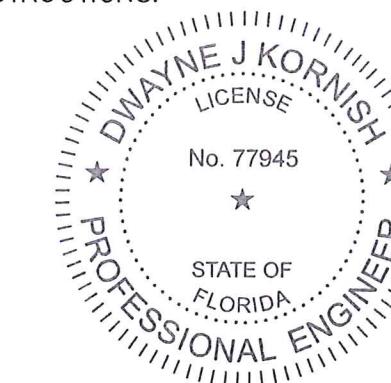

Dwayne J. Kornish
9/28/2025



LICENSE
No. 77945
★
STATE OF
FLORIDA
★

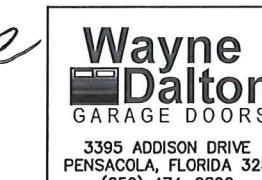


Wayne Dalton
GARAGE DOORS
3395 ADDISON DRIVE
PENSACOLA, FLORIDA 32514
(850) 474-9890

STATIC PRESSURE RATINGS
DESIGN (PSF): +64.00/-72.00
TEST (PSF): +96.00/-108.00
IMPACT/CYCLIC RATED (YES/NO): YES
MODELS 4600/4650/6600/8300/8500/8650/5150/5200/TM515/TM525
WINDLOAD SPECIFICATION OPTION CODE 2301

APPROVED SIZES
MAX WIDTH: 9'-2"
MAX HEIGHT: 24'-0"
MAX SECTION HEIGHT: 24"
DRAWN: 4/9/14
DRAFTED: 4/9/14
CHECKED: 4/9/14
DATE: 4/9/14
INITIALS: GRT
SHEET 4 OF 4
DRAWING PART NO. 353186
REV. C

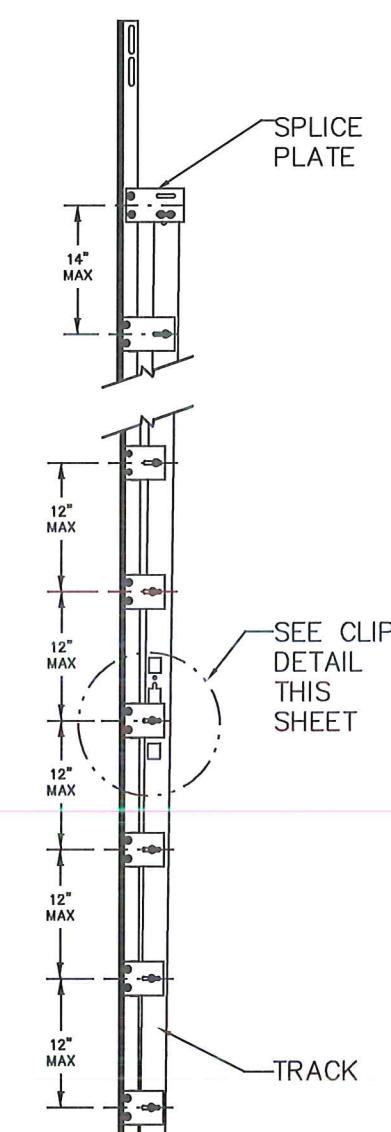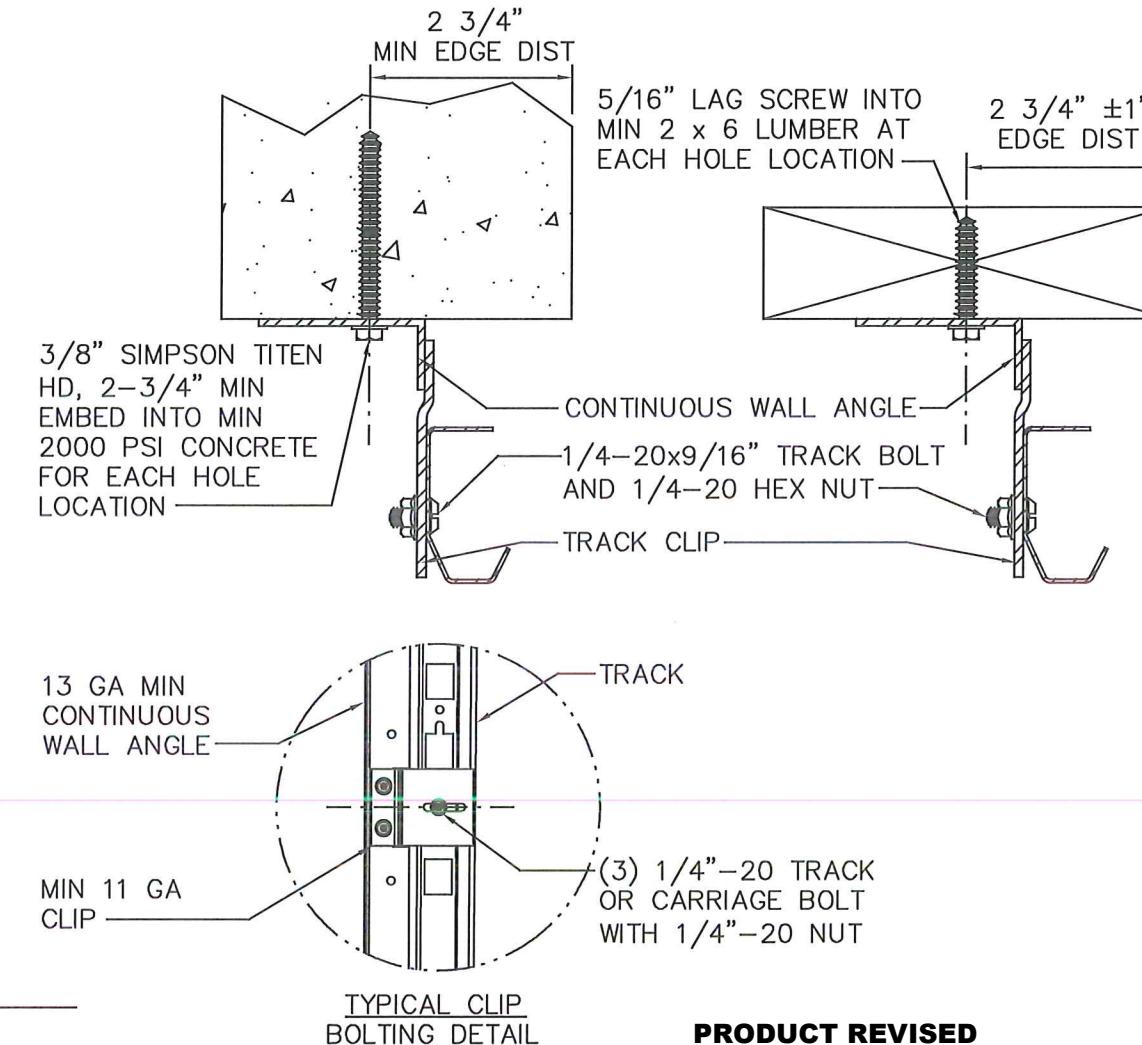

PRODUCT REVISED
as complying with the Florida
Building Code
NOA-No. 25-0924.03
Expiration Date 12/04/2030
By *[Signature]*
Miami-Dade Product Control

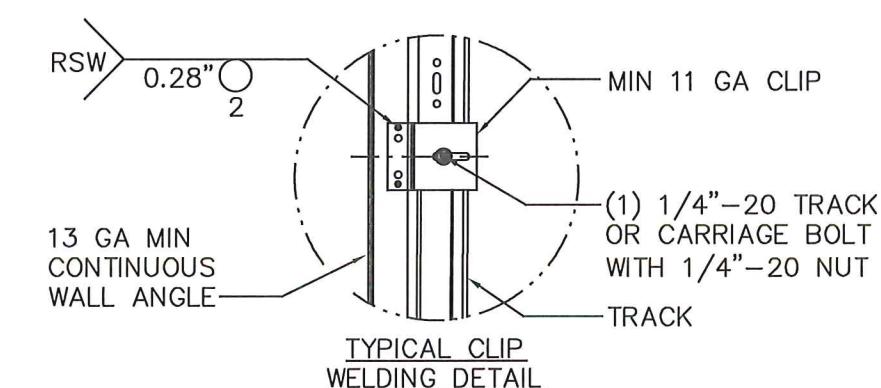

CONTINUOUS WALL ANGLE DETAILS

REVISIONS
A UPDATED TITLE BLOCK
ESC 3/14/18
B ADDED MODEL# 32177
PCR 32177
TLC 11/19/19
C UPDATED DESIGN PER
WLO24
ACR 4/22/25