

DEPARTMENT OF REGULATORY AND ECONOMIC RESOURCES (RER) BOARD AND CODE ADMINISTRATION DIVISION

MIAMI-DADE COUNTY PRODUCT CONTROL SECTION

11805 SW 26 Street, Room 208 Miami, Florida 33175-2474 T (786) 315-2590 F (786) 315-2599

www.miamidade.gov/economy

NOTICE OF ACCEPTANCE (NOA)

Aluwind S.A. 1446 Garden Road Weston, FL 33326

SCOPE:

This NOA is being issued under the applicable rules and regulations governing the use of construction materials. The documentation submitted has been reviewed and accepted by Miami-Dade County RER- Product Control Section to be used in Miami Dade County and other areas where allowed by the Authority Having Jurisdiction (AHJ).

This NOA shall not be valid after the expiration date stated below. The Miami-Dade County Product Control Section (In Miami Dade County) and/or the AHJ (in areas other than Miami Dade County) reserve the right to have this product or material tested for quality assurance purposes. If this product or material fails to perform in the accepted manner, the manufacturer will incur the expense of such testing and the AHJ may immediately revoke, modify, or suspend the use of such product or material within their jurisdiction. RER reserves the right to revoke this acceptance if it is determined by Miami-Dade County Product Control Section that this product or material fails to meet the requirements of the applicable building code.

This product is approved as described herein and has been designed to comply with the High Velocity Hurricane Zone of the Florida Building Code.

DESCRIPTION: Imperia Postless Glass Railing System - LMI

APPROVAL DOCUMENT: Drawing No. ALW002, titled "Imperia Glass Railing", sheets 1 through 3 of 3, prepared by Building Drops, Inc., signed and sealed by Hermes F. Norero, P.E., on March, 14, 2024, bearing Miami-Dade County Product Control Renewal stamp with the Notice of Acceptance number and the expiration date by the Miami-Dade County Product Control Section.

MISSILE IMPACT RATING: Large and Small Missile Impact Resistant

LABELING: Each unit shall bear a permanent label with the manufacturer's name or logo, city, state and the following statement: "Miami-Dade County Product Control Approved", unless otherwise noted herein.

RENEWAL of this NOA shall be considered after a renewal application has been filed and there has been no change in the applicable building code negatively affecting the performance of this product.

TERMINATION of this NOA will occur after the expiration date or if there has been a revision or change in the materials, use, and/or manufacture of the product or process. Misuse of this NOA as an endorsement of any product, for sales, advertising or any other purposes shall automatically terminate this NOA. Failure to comply with any section of this NOA shall be cause for termination and removal of NOA.

ADVERTISEMENT: The NOA number preceded by the words Miami-Dade County, Florida, and followed by the expiration date may be displayed in advertising literature. If any portion of the NOA is displayed, then it shall be done in its entirety.

INSPECTION: A copy of this entire NOA shall be provided to the user by the manufacturer or its distributors and shall be available for inspection at the job site at the request of the Building Official. The structural adequacy of the supporting structures is not part of this approval & shall be reviewed by the corresponding Building Dept.

This NOA renews NOA #24-0420.03 and consists of this page 1, evidence submitted pages E-1 and E-2 as well as approval document mentioned above.

The submitted documentation was reviewed by Helmy A. Makar, P.E., M.S.

MIAMI-DADE COUNTY
APPROVED

Hely A. Mehr 10/30/25

NOA No. 25-1017.01 Expiration Date: 12/17/2030 Approval Date: 10/30/2025

Page 1

Aluwind S.A.

NOTICE OF ACCEPTANCE: EVIDENCE SUBMITTED

A. DRAWINGS

1. Drawing No. ALW002, titled Imperia Glass Railing, sheets 1 through 3 of 3, issued by Building Drops, Inc., signed and sealed by Hermes F. Norero, P.E., on 10/08/20.

B. TESTS

1. Test Report No. BT-AWD-19-001, by Blackwater Testing, Inc., dated 06/04/2020, per TAS 202-94, TAS 201-94, Distributed Loads @ 50 lb/ft, Concentrated Loads @ 200 lb, and ANSI Z97.1, report signed and sealed by Constantin Bortes, P.E.

C. CALCULATIONS

1. Calculation titled "Imperia Glass Railing", 27 sheets, dated 06/17/2020, prepared by Building Drops, Inc., signed and sealed by Hermes F. Norero, P.E., on 06/17/20.

D. QUALITY ASSURANCE

1. By Miami-Dade County Department of Regulatory and Economic Resources.

E. MATERIAL CERTIFICATIONS

1. None.

F. OTHERS

- 1. FBC, 2020 Edition, compliance letter, dated June 17, 2020, prepared by Building Drops, Inc., signed and sealed by Hermes F. Norero, P.E., on June 17, 2020.
- 2. Distributor Agreement, signed by Paula Romero (Distributor).

EVIDENCE SUBMITTED UNDER PREVIOUS APPROVAL NOA #24-0410.03

A. DRAWINGS

1. Drawing No. ALW002, titled "Imperia Glass Railing", sheets 1 through 3 of 3, prepared by Building Drops, Inc., signed and sealed by Hermes F. Norero, P.E., on March, 14, 2024.

B. TESTS

1. None.

C. CALCULATIONS

1. None.

D. OUALITY ASSURANCE

1. By Miami-Dade County Department of Regulatory and Economic Resources.

E. MATERIAL CERTIFICATIONS

1. None.

F. OTHERS

1. Florida Building Code, 2023 Edition, compliance letter, dated 03/19/2024, prepared by Building Drops, Inc., signed and sealed by Hermes F. Norero, P.E.

2. Distributor Agreement, signed by Paula Romero (Distributor).

Helmy A. Makar, P.E., M.S.

Approval Date: 10/30/2025

Product Control Section Supervisor

NOA No. 25-1017.01 Expiration Date: 12/17/2030

Aluwind S.A.

EVIDENCE SUBMITTED NOTICE OF ACCEPTANCE:

NEW EVIDENCE SUBMITTED

- **DRAWINGS** A.
 - None. 1.
- B. **TESTS**
 - 1. None.
- C. **CALCULATIONS**
 - None. 1.
- **OUALITY ASSURANCE** D.
 - By Miami-Dade County Department of Regulatory and Economic Resources.
- **MATERIAL CERTIFICATIONS** E.
 - None. 1.
- **OTHERS** F.
 - Florida Building Code, 2023 Edition, compliance letter, dated 10/13/2025, 1. prepared by Building Drops, Inc., signed and sealed by Hermes F. Norero, P.E.
 - Distributor Agreement, signed by Paula Romero (Distributor). 2.

Helmy A. Makar, P.E., M.S. Product Control Section Supervisor

NOA No. 25-1017.01 Expiration Date: 12/17/2030 Approval Date: 10/30/2025

GENERAL NOTES:

- THE PRODUCT SHOWN HEREIN IS DESIGNED AND MANUFACTURED TO COMPLY WITH THE 8TH EDITION OF THE FLORIDA BUILDING CODE (FBC), INCLUDING HVHZ AND HAS BEEN EVALUATED ACCORDING TO THE FOLLOWING:
 - ANSI Z97.1
- TAS 201-94
- TAS 202-94
- ADEQUACY OF THE EXISTING STRUCTURAL CONCRETE/MASONRY, 2X AND METAL STUD FRAMING AS A MAIN WIND FORCE RESISTING SYSTEM CAPABLE OF WITHSTANDING AND TRANSFERRING APPLIED PRODUCT LOADS TO THE FOUNDATION IS THE RESPONSIBILITY OF THE ENGINEER OR ARCHITECT OF RECORD FOR THE PROJECT OF INSTALLATION.
- 3. 1X AND 2X BUCKS (WHEN USED) SHALL BE DESIGNED AND ANCHORED TO PROPERLY TRANSFER ALL LOADS TO THE STRUCTURE. BUCK DESIGN AND INSTALLATION IS THE RESPONSIBILITY OF THE ENGINEER OR ARCHITECT OF RECORD FOR THE PROJECT OF INSTALLATION.
- 4. THE INSTALLATION DETAILS DESCRIBED HEREIN ARE GENERIC AND MAY NOT REFLECT ACTUAL CONDITIONS FOR A SPECIFIC SITE. IF SITE CONDITIONS CAUSE INSTALLATION TO DEVIATE FROM THE REQUIREMENTS DETAILED HEREIN, A LICENSED ENGINEER OR ARCHITECT SHALL PREPARE SITE SPECIFIC DOCUMENTS FOR USE WITH THIS DOCUMENT.
- APPROVED IMPACT PROTECTIVE SYSTEM IS NOT REQUIRED TO PROTECT THIS PRODUCT IN AREAS REQUIRING IMPACT RESISTANCE.
- 6. RAILING MATERIAL: ALUMINUM 6063-T6.
- 7. GLASS MEETS THE REQUIREMENTS OF ASTM E1300. SEE GLAZING DETAIL ON SHEET 1.

INSTALLATION NOTES:

- ONE (1) INSTALLATION ANCHOR IS REQUIRED AT EACH ANCHOR LOCATION SHOWN.
- 2. THE NUMBER OF INSTALLATION ANCHORS DEPICTED IS THE MINIMUM NUMBER OF ANCHORS TO BE USED FOR PRODUCT INSTALLATION OF THE MAXIMUM SIZE LISTED.
- 3. INSTALL INDIVIDUAL INSTALLATION ANCHORS WITHIN A TOLERANCE OF $\pm 1/2$ INCH THE DEPICTED LOCATION & SPACING IN THE ANCHOR LAYOUT DETAILS (I.E., WITHOUT CONSIDERATION OF TOLERANCES). TOLERANCES ARE NOT CUMULATIVE FROM ONE INSTALLATION ANCHOR TO THE NEXT.
- 4. MINIMUM EMBEDMENT AND EDGE DISTANCE EXCLUDE WALL FINISHES, INCLUDING BUT NOT LIMITED TO STUCCO, FOAM, BRICK VENEER, AND SIDING.
- INSTALLATION ANCHORS AND ASSOCIATED HARDWARE MUST BE MADE OF CORROSION RESISTANT MATERIAL OR HAVE A CORROSION RESISTANT COATING.
- FOR HOLLOW BLOCK AND GROUT FILLED BLOCK, DO NOT INSTALL
 INSTALLATION ANCHORS INTO MORTAR JOINTS. EDGE DISTANCE IS MEASURED
 FROM FREE EDGE OF BLOCK OR EDGE OF MORTAR JOINT INTO FACE SHELL OF
 BLOCK.
- 7. INSTALLATION ANCHORS SHALL BE INSTALLED IN ACCORDANCE WITH ANCHOR MANUFACTURER'S INSTALLATION INSTRUCTIONS, AND ANCHORS SHALL NOT BE USED IN SUBSTRATES WITH STRENGTHS LESS THAN THE MINIMUM, STRENGTH SPECIFIED BY THE ANCHOR MANUFACTURER.

ALUWIND, S.A. IMPERIA GLASS RAILING


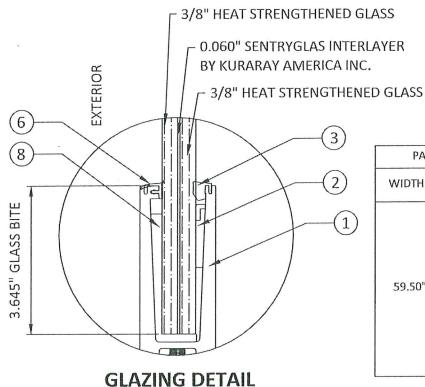


TABLE OF CONTENTS				
SHEET DESCRIPTION				
1	GENERAL NOTES, ELEVATION, AND GLAZING DETAIL			
2 ANCHOR DETAILS				
3	BILL OF MATERIALS AND COMPONENTS			

						ي کے بنا
PANEL SIZE		ANCHOR TYPE	DESIGN	O.C. SPACING	MISSILE IMPACT	TITLE
WIDTH	HEIGHT	ANCHOR TYPE	PRESSURE	U.C. SPACING	RATING	REMARKS
	44"	HILTI HY-200 @5500 PSI CONCRETE	+65/-65 PSF		SMALL & LARGE MISSILE IMPACT	2023 CODE
59.50"		DEWALT TITEN HD @8000 PSI CONCRETE	+55/-55 PSF	9.840"		THE INSTALLATION
		DEWALT TITEN HD @5500 PSI CONCRETE	+45/-45 PSF			AND MAY NOT REFI SITE. IF SITE CONDI FROM THE REQUII ENGINEER OR AF DOCUMENT
			+65/-65 PSF	4.920"		
						1 111

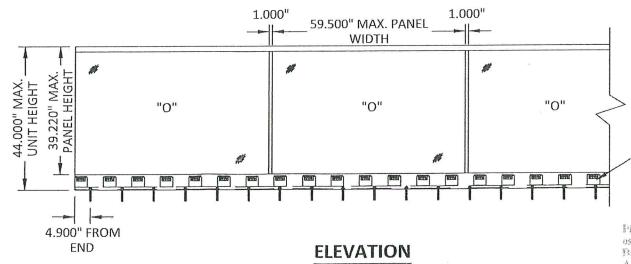

13/16" LAMINATED GLASS

—L SETTING BLOCKS AND PLASTIC CHOCKS AT 8 7/8" MAX O.C.

PROPUCT REVISED
os complying with the Florida
Pallston Code

PRODUCT RENEWED

Building Code
Acceptance No Z4-04/0.03
Expiration Data 12/11/2025

Spingian Date 12/17/20



ALUWIND, S.A. 1446 GARDEN RD. WESTON, FL 33326 PH: (786) 498-2931

IMPERIA GLASS RAILING GENERAL NOTES, ELEVATION, AND GLAZING DETAIL

PARED BY:


PREPARED BY:

BILIDING DROPS

2023 CODE CHANGE SH 03.14.24

THE INSTALLATION DETAILS DESCRIBED HEREIN ARE GENERIC

THE INSTALLATION DETAILS DESCRIBED HEREIN ARE GENERII
SITE. IF SITE CONDITIONS CAUSE INSTALLATION TO DEVIATE
FROM THE REQUIREMENTS DETAILED HEREIN, A LICENSED
ENGINEER OR ARCHITECT SHALL PREPARE SITE SPECIFIC
DOCUMENTS FOR USE WITH THIS DOCUMENT.

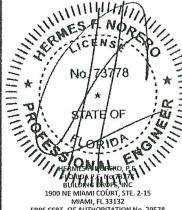

Digitally signed by Hermes F. Norero, P.E. Reason: I am approving this document Date: 2024.04.08 15:51:14 -04'00'

DATE: 06.17.20
DWG. BY: CHK. BY: HFN
SCALE: NTS

DWG.#: ALW002

SHEET


1

OF 3

IMPERIA GLASS RAILING, TOP OF SLAB - LARGE MISSILE IMPACT GLASS - 13/16" HEAT STRENGTHENED LAMINATED WITH 0.060" SENTRYGLAS

ANCHOR OPTION #1:

- \emptyset 3/8" THREADED ROD PLACED IN CONCRETE WITH HILTI HY200 CHEMICAL ANCHORING SYSTEM ANCHOR OPTION #2:
- Ø 3/8" STAINLESS STEEL TITEN HD MECHANICAL ANCHORING SYSTEM

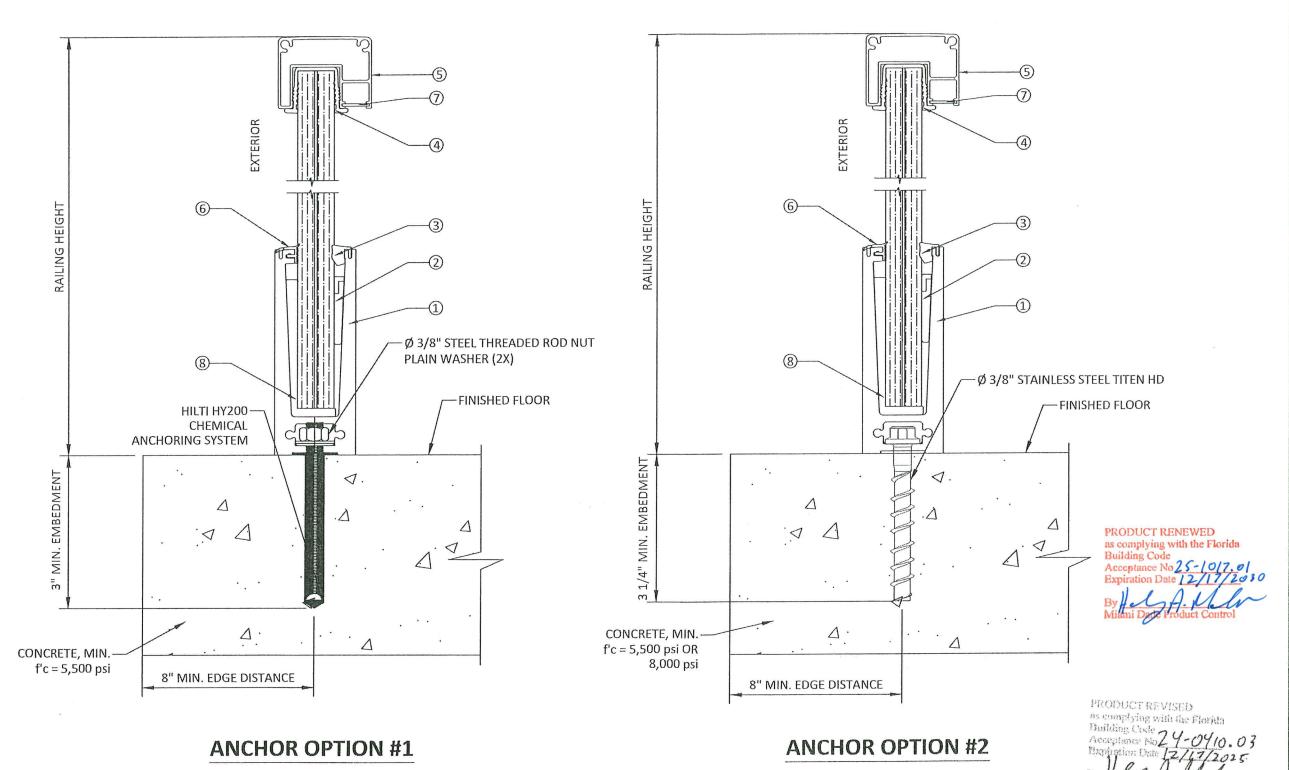



ALUWIND, S.A. 1446 GARDEN RD. WESTON, FL 33326 PH: (786) 498-2931

IMPERIA GLASS RAILING ANCHOR DETAILS

SEU BY:
BUILDING DE
1900 NE MIAMI CO

D BI

REMARKS BY DATE
2023 CODE CHANGE SH 03.14.24

THE INSTALLATION DETAILS DESCRIBED HEREIN ARE GENERII
AND MAY NOT REFLECT ACTUAL CONDITIONS FOR A SPECIFII
SITE. IF SITE CONDITIONS CAUSE INSTALLATION TO DEVIATE
FROM THE REQUIREMENTS DETAILED HEREIN, A LICENSED
ENGINEER OR ARCHITECT SHALL PREPARE SITE SPECIFIC
DOCUMENTS FOR USE WITH THIS DOCUMENT.



DATE: 06.17.20

DWG. BY:

CHK. BY:

SCALE: NTS

DWG. #: ALW002


SHEET


2

OF 3

BILL OF MATERIALS

ITEM #	PROFILE	DESCRIPTION	MATERIAL	MANUFACTURER/REMARKS		
1	AW-9100	BASE SHOE	ALUM. 6063-T6	ALUWIND, S.A.		
2	-	PLASTIC CHOCK (3.5" LENGTH)	ABS	XIAMEN YIZHOU IMP. & EXP. CO.		
3	2637	INTERIOR GLAZING GASKET	RUBBER (EPDM)	RUBBER S.R.L.		
4	2623	HAND RAIL RUBBER GASKET	RUBBER (EPDM)	RUBBER S.R.L.		
5	AW-1001	HAND RAIL	ALUM. 6063-T6	ALUWIND, S.A.		
6	2775	EXTERIOR GASKET	RUBBER (EPDM)	RUBBER S.R.L.		
7	-	DIFFUSER	HIGH IMPACT POLYSTYRENE (HIPS)	-		
8	2777	L SETTING BLOCK (4" LENGTH)	RUBBER (EPDM)	RUBBER S.R.L.		

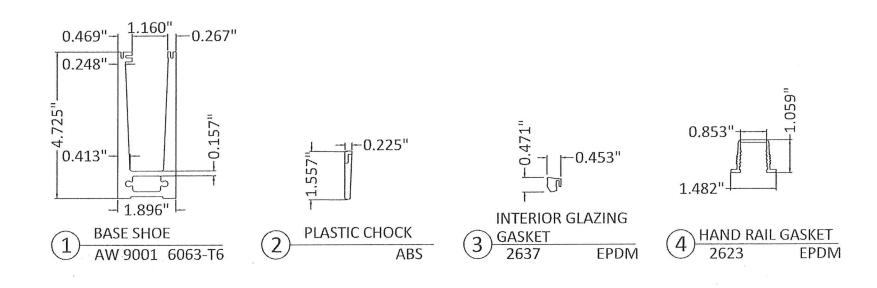

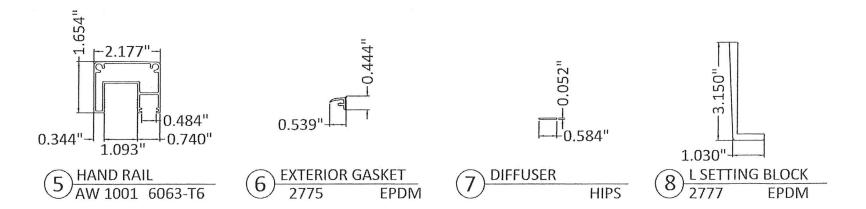

PLASTIC CHOCK PROPERTIES

COMPOSITION: ETHYLENE COPOLYMER (>99%)

VINYL ACETATE (<0.3%)

FLASH POINT: 260 °C (500 °F)

EPDM PROPERTIES

TENSILE STRENGTH: 7 MPa (1.015 ksi)

TEAR RESISTANCE: 18 N/mm (102.782 lb/in)

AVG. HARDNESS: 70 +/- 5 (SHORE A) PERCENT ELONGATION: 270 %

MIN. SVC. TEMPERATURE: -30 °C (-22 °F) MAX. SVC. TEMPERATURE: 120 °C (248 °F)

NOTE: OPTIONAL L.E.D LIGHTS AND CORRESPONDING ELECTRICAL WORK IS OUTSIDE THE SCOPE OF THIS APPROVAL AND SHALL BE REVIEWED BY AHJ.

as complying with the Florida
Building Code
Acceptance No 25-(0/7.0/
Expiration Date / 2/17/2030
By A. Milani Date / 2/17/2030

PRODUCT REVISED as complying with the Florida Emilding Code Acceptance No.2 4-04/0.03 Expiration Date 12/17/2025




ALUWIND, S.A. 1446 GARDEN RD. WESTON, FL 33326 PH: (786) 498-2931

MPERIA GLASS RAILING OF MATERIAL AND COMPONENTS

SY:
BUILDING DROPS, I
1990 NEMIAMI COURT, STE. 2MIAMI, EL 3312
PH. (SCALISSES, 7739

REMARKS BY DATE
2023 CODE CHANGE SH 03.14.24

THE INSTALLATION DETAILS DESCRIBED HEREIN ARE GENERII AND MAY NOT REFLECT ACTUAL CONDITIONS FOR A SPECIFI SITE. IF SITE OND ITIONS CAUSE INSTALLATION TO DEVIATE FROM THE REQUIREMENTS DETAILED HEREIN, A LICENSED ENGINEER OR ARCHITECT SHALL PREPARE SITE SPECIFIC DOCUMENTS FOR USE WITH THIS DOCUMENT.

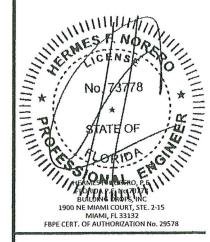

DATE: 06.17.20

DWG. BY:

SCALE:

CHK. BY: HFN NTS

DWG. #: ALW002

SHEET

.

OF 3