



**DEPARTMENT OF REGULATORY AND ECONOMIC RESOURCES (RER)
BOARD AND CODE ADMINISTRATION DIVISION
NOTICE OF ACCEPTANCE (NOA)**

**MIAMI-DADE COUNTY
PRODUCT CONTROL SECTION**
11805 SW 26 Street, Room 208
Miami, Florida 33175-2474
T (786) 315-2590 F (786) 315-2599
www.miamidadegov/economy

**Rheem Sales Company, Inc.
5600 Old Greenwood Rd.
Fort Smith, AR 72917**

SCOPE:

This NOA is being issued under the applicable rules and regulations governing the use of construction materials. The documentation submitted has been reviewed and accepted by Miami-Dade County RER-Product Control Section to be used in Miami-Dade County and other areas where allowed by the Authority Having Jurisdiction (AHJ).

This NOA shall not be valid after the expiration date stated below. The Miami-Dade County Product Control Section (In Miami-Dade County) and/ or the AHJ (in areas other than Miami-Dade County) reserve the right to have this product or material tested for quality assurance purposes. If this product or material fails to perform in the accepted manner, the manufacturer will incur the expense of such testing and the AHJ may immediately revoke, modify, or suspend the use of such product or material within their jurisdiction. RER reserves the right to revoke this acceptance if it is determined by Miami-Dade County Product Control Section that this product or material fails to meet the requirements of the applicable building code.

This product is approved as described herein and has been designed to comply with the Florida Building Code, including the High Velocity Hurricane Zone.

DESCRIPTION: Mechanical Unit Steel and Aluminum Tie-Down Clips for Grade and Rooftop Applications

APPROVAL DOCUMENT: Drawing No. **23-61456**, titled “Mechanical Unit Cabinetry and Steel/ Aluminum Tie-Down Clips: At Grade and Roof Mounted Applications”, sheets 1 through 8 of 8, dated 11/13/2023, prepared by Engineering Express, signed and sealed by Frank L. Bennardo, P.E., bearing the Miami-Dade County Product Control renewal stamp with the Notice of Acceptance number and expiration date by the Miami-Dade County Product Control Section.

MISSILE IMPACT RATING: None

LABELING: Each unit shall bear a permanent label with the manufacturer's name or logo, city, state, model/ series, and following statement: "Miami-Dade County Product Control Approved", unless otherwise noted herein.

RENEWAL of this NOA shall be considered after a renewal application has been filed and there has been no change in the applicable building code negatively affecting the performance of this product.

TERMINATION of this NOA will occur after the expiration date or if there has been a revision or change in the materials, use, and/ or manufacture of the product or process. Misuse of this NOA as an endorsement of any product, for sales, advertising or any other purposes shall automatically terminate this NOA. Failure to comply with any section of this NOA shall be cause for termination and removal of NOA.

ADVERTISEMENT: The NOA number preceded by the words Miami-Dade County, Florida, and followed by the expiration date may be displayed in advertising literature. If any portion of the NOA is displayed, then it shall be done in its entirety.

INSPECTION: A copy of this entire NOA shall be provided to the user by the manufacturer or its distributors and shall be available for inspection at the job site at the request of the Building Official.

This NOA **renews NOA # 23-1204.05** and consists of page 1 and evidence pages E-1, E-2, E-3 and E-4, as well as approval document mentioned above.

The submitted documentation was reviewed by **Carlos M. Utrera, P.E.**



12/18/25

**NOA No. 25-1205.04
Expiration Date: February 25, 2031
Approval Date: December 24, 2025**

Rheem Sales Company, Inc.

NOTICE OF ACCEPTANCE: EVIDENCE SUBMITTED

1. Evidence submitted under previous NOAs

A. DRAWINGS “Submitted under NOA # 15-0903.08”

1. Drawing No. **15-2543GA** and **15-2564RE**, titled “Wind Load Certification of Mechanical Unit Cabinetry and Steel/Aluminum Tie-Down Clips: At Grade and Roof Mounted Applications”, sheets 1 through 7 of 7, dated 05/14/2015, revised on 11/20/2015, prepared by Engineering Express, signed and sealed by Frank L. Bennardo, P.E.

B. TESTS “Submitted under NOA # 15-0903.08”

1. Test report on Uniform Static Air Pressure Test per FBC, TAS 202-94 along with marked-up drawings and installation diagram of Rheem RA Series Mechanical Units, prepared by American Test Lab of South Florida, Test Report No. **0323.01-15**, dated 05/18/2015, signed and sealed by Stephen W. Warter, P.E.

C. CALCULATIONS “Submitted under NOA # 15-0903.08”

1. Anchorage calculations prepared by Engineering Express, dated 11/20/2015, signed and sealed by Frank L. Bennardo, P.E.

D. QUALITY ASSURANCE

1. Miami-Dade Department of Regulatory and Economic Resources (RER)

E. MATERIAL CERTIFICATIONS

1. None.

F. STATEMENT “Submitted under NOA # 15-0903.08”

1. Statement letter of code conformance to the 5th edition (2014) FBC issued by Engineering Express, dated 08/24/2015, signed and sealed by Frank L. Bennardo, P.E.
2. Statement letter of no financial interest issued by Engineering Express, dated 11/20/2015, signed and sealed by Frank L. Bennardo, P.E.
3. Distributor agreement dated 11/12/2015.



Carlos M. Utrera, P.E.
Product Control Examiner
NOA No. 25-1205.04
Expiration Date: February 25, 2031
Approval Date: December 24, 2025

NOTICE OF ACCEPTANCE: EVIDENCE SUBMITTED

2. Evidence submitted under NOA # 18-0321.11

A. DRAWINGS

1. Drawing No. **15-2543GA** and **15-2564RE**, titled “Wind Load Certification of Mechanical Unit Cabinetry and Steel/Aluminum Tie-Down Clips: At Grade and Roof Mounted Applications”, sheets 1 through 7 of 7, dated 05/14/2015, revised on 01/12/2018, prepared by Engineering Express, signed and sealed by Frank L. Bennardo, P.E.

B. TESTS

1. None.

C. CALCULATIONS

1. None.

D. QUALITY ASSURANCE

1. Miami-Dade Department of Regulatory and Economic Resources (RER)

E. MATERIAL CERTIFICATIONS

1. None.

F. STATEMENTS

1. Statement letter of code conformance to the 6th Edition (2017) FBC issued by Engineering Express, dated 03/19/2018, signed and sealed by Frank L. Bennardo, P.E.



Carlos M. Utrera, P.E.
Product Control Examiner
NOA No. 25-1205.04
Expiration Date: February 25, 2031
Approval Date: December 24, 2025

NOTICE OF ACCEPTANCE: EVIDENCE SUBMITTED

3. Evidence submitted under NOA # 18-0719.07

A. DRAWINGS

1. Drawing No. Drawing No. **15-2543GA** through **15-2543GD** and **15-2564RE**, titled “Wind Load Certification of Mechanical Unit Cabinetry and Steel/ Aluminum Tie-Down Clips: At Grade and Roof Mounted Applications”, sheets 1 through 7 of 7, dated 05/14/2015, revised on 01/12/2018, prepared by Engineering Express, signed and sealed by Frank L. Bennardo, P.E. on 07/17/2018.

B. TESTS

1. None.

C. CALCULATIONS

1. None.

D. QUALITY ASSURANCE

1. Miami-Dade Department of Regulatory and Economic Resources (RER)

E. MATERIAL CERTIFICATIONS

1. None.

F. STATEMENTS

2. Models removal request, dated 07/17/2018, signed and sealed by Frank L. Bennardo, P.E.



Carlos M. Utrera, P.E.
Product Control Examiner
NOA No. 25-1205.04
Expiration Date: February 25, 2031
Approval Date: December 24, 2025

NOTICE OF ACCEPTANCE: EVIDENCE SUBMITTED

4. Evidence submitted under NOA # 20-1102.09 and # 23-1204.05

A. DRAWINGS

1. Drawing No. **23-61456**, titled “Mechanical Unit Cabinetry and Steel/ Aluminum Tie-Down Clips: At Grade and Roof Mounted Applications”, sheets 1 through 8 of 8, dated 11/13/2023, prepared by Engineering Express, signed and sealed by Frank L. Bennardo, P.E.

B. TESTS

1. None.

C. CALCULATIONS

1. None.

D. QUALITY ASSURANCE

1. Miami-Dade Department of Regulatory and Economic Resources (RER)

E. MATERIAL CERTIFICATIONS

1. None.

F. STATEMENTS

1. Statement letter of code conformance to the 8th edition (2023) FBC issued by Engineering Express, dated 11/16/2023, signed and sealed by Frank L. Bennardo, P.E.
2. Statement letter of no financial interest issued by Engineering Express, dated 11/16/2023, signed and sealed by Frank L. Bennardo, P.E.

“Submitted under NOA # 20-1102.09”

3. Statement letter of code conformance to the 7th edition (2020) FBC issued by Engineering Express, dated 10/19/2020, signed and sealed by Frank L. Bennardo, P.E.
4. Statement letter of no financial interest issued by Engineering Express, dated 10/19/2020, signed and sealed by Frank L. Bennardo, P.E.


Carlos M. Utrera, P.E.
Product Control Examiner
NOA No. 25-1205.04
Expiration Date: February 25, 2031
Approval Date: December 24, 2025

RHEEM SALES COMPANY

MECHANICAL UNIT CABINETY AND STEEL/ALUMINUM TIE-DOWN CLIPS FOR GRADE AND ROOFTOP APPLICATIONS NOT RATED FOR IMPACT RESISTANCE

VALID FOR USE INSIDE AND OUTSIDE THE HVHZ (SEE LIMITATIONS HEREIN)

NON-SITE-SPECIFIC STRUCTURAL PERFORMANCE EVALUATION. A DESIGN PROFESSIONAL SHALL BE RESPONSIBLE FOR CERTIFYING THE APPLICATION OF THIS INFORMATION TO ANY SITE-SPECIFIC LOCATION.

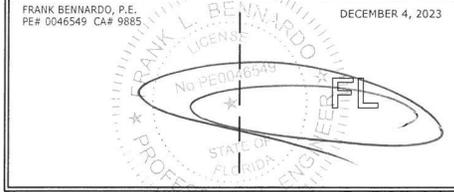

NOTE REGARDING USE OF THIS DOCUMENT & USE OUTSIDE FLORIDA:

NON-SITE-SPECIFIC STRUCTURAL PERFORMANCE EVALUATION. THIS PRODUCT EVALUATION IS VALID FOR USE IN **FLORIDA ONLY**. USE OF THIS EVALUATION REQUIRES A REVIEW & CERTIFICATION BY A LOCAL DESIGN PROFESSIONAL WHO SHALL BE RESPONSIBLE FOR THE PROPER ADAPTATION OF THIS GENERAL PERFORMANCE EVALUATION TO ANY SITE-SPECIFIC PROJECT. CONTACT ENGINEERING EXPRESS FOR ASSISTANCE WITH YOUR PROJECT-SPECIFIC NEEDS & FOR ADAPTATION & CERTIFICATION OF THIS DOCUMENT OUTSIDE OF FLORIDA.

DESIGN NOTES:

- SITE-SPECIFIC DESIGN WIND PRESSURE REQUIREMENTS AS DETERMINED IN ACCORDANCE WITH ASCE 7 AND CHAPTER 16 OF THE FLORIDA BUILDING CODE EIGHTH EDITION (2023) SHALL BE LESS THAN OR EQUAL TO THE DESIGN WIND PRESSURE CAPACITY VALUES LISTED HEREIN FOR ANY ASSEMBLY AS SHOWN. DESIGN PRESSURE REQUIREMENTS SHALL BE DETERMINED BY A REGISTERED DESIGN PROFESSIONAL ON A JOB-SPECIFIC BASIS IN ACCORDANCE WITH THE GOVERNING CODE. PRESSURE VALUES IN THIS APPROVAL ARE (ASD) ALLOWABLE DESIGN PRESSURES UNLESS NOTED OTHERWISE.

GENERAL NOTES:

- THIS SYSTEM HAS BEEN DESIGNED AND SHALL BE FABRICATED IN ACCORDANCE WITH THE REQUIREMENTS OF THE FLORIDA BUILDING CODE EIGHTH EDITION (2023) & ASCE 7. THIS SYSTEM MAY BE USED WITHIN AND OUTSIDE THE HIGH VELOCITY HURRICANE ZONE (HVHZ). THIS DESIGN IS NOT INTENDED TO CERTIFY IMPACT RESISTANCE OF THE MECHANICAL UNIT CABINETY.
- DESIGN & CERTIFICATION OF THE UNIT CABINETY IS APPROVED THROUGH TEST REPORT#0323-01-15 BY AMERICAN TEST LAB OF SOUTH FLORIDA. DESIGN PRESSURES NOTED HEREIN ARE BASED ON MAXIMUM TESTED PRESSURES DIVIDED BY A 1.5 SAFETY FACTOR FOR STATIC WIND LOADS.
- ALL MODELS WITH THE MAXIMUM DIMENSIONS, MINIMUM WEIGHT (120 LB MINIMUM), AND MINIMUM MATERIAL STRENGTH, THICKNESS, AND FASTENERS SHOWN HEREIN ARE COVERED UNDER THIS NOA.** MODELS SHALL CONFORM TO THE LIMITATIONS STATED HEREIN. ALL MECHANICAL SPECIFICATIONS (CLEAR SPACE, TONNAGE, ETC.) SHALL BE AS PER MANUFACTURER RECOMMENDATIONS AND ARE THE EXPRESS RESPONSIBILITY OF THE CONTRACTOR. UNITS SHALL BE LABELED IN ACCORDANCE WITH THE FLORIDA BUILDING CODE AND MIAMI-DADE REQUIREMENTS.
- (AT-GRADE APPLICATIONS ONLY) ALL CONCRETE SPECIFIED HEREIN IS NOT PART OF THIS CERTIFICATION. AS A MINIMUM, ALL CONCRETE SHALL BE STRUCTURAL CONCRETE 4" MIN. THICK AND SHALL HAVE MINIMUM COMPRESSIVE STRENGTH OF 3000 PSI, UNLESS NOTED OTHERWISE. JACOBS REFERRED TO HEREIN SHALL BE ITW BUILDDEX BRAND, ASTM F593 410 STAINLESS STEEL OR EQUIVALENT ONLY, INSTALLED TO 3000 PSI MIN CONCRETE. SEE ANCHOR SCHEDULE FOR ANCHOR REQUIREMENTS.
- (ROOFTOP APPLICATIONS ONLY) BOLTS USED TO FASTEN ALUMINUM ANGLES TO SUPPORTING FRAME (BY OTHERS) SHALL BE ASTM F593 410 STAINLESS STEEL OR EQUIVALENT AND SHALL UTILIZE SAE GRADE WASHERS & NUTS. ALUMINUM ANGLES SPECIFIED HEREIN SHALL BE 6061-T6 ALUMINUM ONLY. CONNECTIONS TO THE SUPPORTING FRAME (BY OTHERS) CONSIDER A FRAME MEMBER THAT IS 6061-T6 MIN ALUMINUM WITH A MINIMUM 0.094" THICK FLANGE AT ATTACHMENT POINT. PERFORMANCE OF THE RAIL AS A STRUCTURAL MEMBER TO SUPPORT THE UNIT ASSEMBLY SHALL BE PER SEPARATE CERTIFICATION.
- ALL SHEET METAL SCREWS USED TO FASTEN BRACKETS TO MECHANICAL UNITS SHALL BE #10 (14 MIN THREADS PER INCH) ASTM SAE GR. 5 MIN. OR EQUIVALENT ONLY. PROVIDE (5) PITCHES MINIMUM PAST THE THREAD PLANE FOR SHEET METAL SCREWS.
- ALL FASTENERS SHALL HAVE APPROPRIATE CORROSION PROTECTION TO PREVENT ELECTROLYSIS. ALL FASTENER CONNECTIONS TO ALUMINUM SHALL PROVIDE 2xDIAMETER EDGE DISTANCE. REFER TO FASTENER MANUFACTURER'S PUBLISHED DATA SHEETS AND RECOMMENDATIONS FOR FASTENER INSTALLATION INSTRUCTIONS.
- THE CONTRACTOR IS RESPONSIBLE TO INSULATE ALL MEMBERS FROM DISSIMILAR MATERIALS TO PREVENT ELECTROLYSIS.
- ELECTRICAL GROUND, WHEN REQUIRED, TO BE DESIGNED & INSTALLED BY OTHERS.
- THE ADEQUACY OF ANY EXISTING STRUCTURE TO WITHSTAND SUPERIMPOSED LOADS SHALL BE VERIFIED BY THE ONSITE DESIGN PROFESSIONAL AND IS NOT INCLUDED IN THIS CERTIFICATION.
- THE SYSTEM DETAILED HEREIN IS GENERIC AND DOES NOT PROVIDE INFORMATION FOR A SPECIFIC SITE. FOR SITE CONDITIONS DIFFERENT FROM THE CONDITIONS DETAILED HEREIN, A LICENSED ENGINEER OR REGISTERED ARCHITECT SHALL PREPARE SITE SPECIFIC DOCUMENTS FOR USE IN CONJUNCTION WITH THIS DOCUMENT.
- WATER-TIGHTNESS OF EXISTING HOST SUBSTRATE SHALL BE THE FULL RESPONSIBILITY OF THE INSTALLING CONTRACTOR. CONTRACTOR SHALL ENSURE THAT ANY REMOVED OR ALTERED WATERPROOFING MEMBRANE IS RESTORED AFTER FABRICATION AND INSTALLATION OF STRUCTURE PROPOSED HEREIN. THIS ENGINEER SHALL NOT BE RESPONSIBLE FOR ANY WATERPROOFING OR LEAKAGE ISSUES WHICH MAY OCCUR AS WATER-TIGHTNESS SHALL BE THE FULL RESPONSIBILITY OF THE INSTALLING CONTRACTOR.
- UNIT WALL PANEL LOUVERS ARE ALSO PERMITTED TO BE IN THE VERTICAL DIRECTION INSTEAD OF THE HORIZONTAL DIRECTION SHOWN IN THE DETAILS HEREIN.

GENERAL NOTES CONTINUED:

- ENGINEER SEAL AFFIXED HERETO VALIDATE STRUCTURAL DESIGN AS SHOWN ONLY. USE OF THIS SPECIFICATION BY CONTRACTOR, et. al. INDEMNIFIES & SAVES HARMLESS THIS ENGINEER FOR ALL COST & DAMAGES INCLUDING LEGAL FEES & APPELLATE FEES RESULTING FROM MATERIAL FABRICATION, SYSTEM ERECTION, & CONSTRUCTION PRACTICES BEYOND THAT WHICH IS CALLED FOR BY LOCAL, STATE & FEDERAL CODES & FROM DEVIATIONS OF THIS PLAN.
- ALTERATIONS, ADDITIONS, OR OTHER MARKINGS TO THIS DOCUMENT ARE NOT PERMITTED AND INVALIDATE THIS CERTIFICATION.
- EXCEPT AS EXPRESSLY PROVIDED HEREIN, NO ADDITIONAL CERTIFICATIONS OR AFFIRMATIONS ARE INTENDED.

TERMINOLOGY:

THE FOLLOWING ABBREVIATIONS MAY APPEAR IN THIS APPROVAL:

"ADDTL" FOR "ADDITIONAL", "AHY" FOR "AUTHORITY HAVING JURISDICTION", "ALUM" FOR "ALUMINUM", "ASD" FOR "ALLOWABLE STRESS DESIGN", "BO" FOR "BUILD-OUT", "CS" FOR "CARBON STEEL", "DIMS" FOR "DIMENSIONS", "EA." FOR "EACH", "E.D./"EDGE"/"EDGE DIST." FOR "EDGE DISTANCE", "ELEV" FOR "ELEVATION", "EMBED" FOR "EMBEDMENT", "EQ"/"EQUIV." FOR "EQUIVALENT", "EXT" FOR "EXTERIOR", "FBC" FOR "FLORIDA BUILDING CODE", "R" OR " " FOR "FEET", "G" FOR "SPECIFIC GRAVITY", "GA" FOR "GAUGE", "GALV" FOR "GALVANIZED", "GFB" FOR "GROUT-FILLED BLOCK", "GR" FOR "GRADE", "H" FOR "HEIGHT", "HOLLOW" FOR "HOLLOW BLOCK", "HORIZ" FOR "HORIZONTAL", "HVHZ" FOR "HIGH-VELOCITY HURRICANE ZONE", "IN" OR " " FOR "INCHES", "INT" FOR "INTERIOR", "KSI" FOR "1,000 lb / in²", "L" FOR "LENGTH", "LB" FOR "POUND", "MAX" FOR "MAXIMUM", "MIN" FOR "MINIMUM", "N.T.S." FOR "NOT TO SCALE", "O.C." FOR "ON-CENTER", "P.E." FOR "PROFESSIONAL ENGINEER", "PERP" FOR "PERPENDICULAR", "PSF" FOR "POUNDS PER SQUARE FOOT (lb/r²)", "PSI" FOR "POUNDS PER SQUARE INCH (lb/in²)", "QTY" FOR "QUANTITY", "REF." FOR "REFERENCE", "SCHED." FOR "SCHEDULE", "SDS" FOR "SELF-DRILLING SCREWS", "SMS" FOR "SHEET METAL SCREWS", "SPCS" FOR "SPECIFICATIONS", "SS" FOR "STAINLESS STEEL", "SUB" FOR "SUBMITTAL", "TAS" FOR "TESTING APPLICATION STANDARD", "TYP." FOR "TYPICAL", "ULT" FOR "ULTIMATE LOADS", "U.N.O." FOR "UNLESS NOTED OTHERWISE", "UTS" OR "FU" FOR "ULTIMATE TENSILE STRENGTH/STRESS", "VERT" FOR "VERTICAL", "W" FOR "WIDTH", "WLL" FOR "WORKING LOAD LIMIT", "W/" FOR "WITH", "W/O" FOR "WITHOUT", "YS" FOR "YIELD STRENGTH", "#" FOR "NUMBER", "&" FOR "AND", AND "Ø" FOR "DIAMETER".

CONTACT ENGINEERING EXPRESS FOR ADDITIONAL ABBREVIATION/TERMINOLOGY CLARIFICATIONS.

PAGE INDEX:

DESCRIPTION	PAGE #
COVER PAGE (DESIGN & GENERAL NOTES)	1
(AT-GRADE INSTALL) MAX. UNIT DIMS.: 29.75" W x 29.75" L x 31" H	2
(AT-GRADE INSTALL) MAX. UNIT DIMS.: 33.75" W x 33.75" L x 39" H	3
(AT-GRADE INSTALL) MAX. UNIT DIMS.: 35.75" W x 35.75" L x 35" H	4

DESCRIPTION	PAGE #
(AT-GRADE INSTALL) MAX. UNIT DIMS.: 35.75" W x 35.75" L x 51" H	5
(ROOFTOP INSTALL) MAX. UNIT DIMS.: 29.75" W x 29.75" L x 31" H	6
(ROOFTOP INSTALL) MAX. UNIT DIMS.: 33.75" W x 33.75" L x 39" H	7
(ROOFTOP INSTALL) MAX. UNIT DIMS.: 35.75" W x 35.75" L x 51" H	8

PRODUCT RENEWED
as complying with the Florida
Building Code
NOA-No. 25-1205.04

Expiration Date 02/25/2031

By 
Miami-Dade Product Control

PRODUCT REVISED
as complying with the Florida
Building Code
NOA-No. 23-1204.05

Expiration Date 02/25/2026

By 
Miami-Dade Product Control

ENGINEERING EXPRESS
POSTAL ADDRESS:
2234 NORTH FEDERAL HWY # 7664
BOCA RATON, FL 33431
ENGINEERINGEXPRESS.COM

RHEEM SALES COMPANY
5600 OLD GREENWOOD RD
FORT SMITH, AR 72917
(770) 351-3000
MECHANICAL UNIT CABINETY AND STEEL/ALUMINUM
TIE-DOWN CLIPS FOR GRADE AND ROOFTOP APPLICATIONS
FBC EIGHTH EDITION (2023) | MIAMI-DADE NOA

REMARKS	DRWN	CHKD	DATE
2023 FBC UPDATE	FRANK L. BENNARDO	FRANK L. BENNARDO	03/10/23
	FRANK L. BENNARDO	FRANK L. BENNARDO	11/13/23

COPYRIGHT ENGINEERING EXPRESS®

23-61456


SCALE: NTS UNLESS NOTED

1



c:\users\eric\engineering_express\production - documents\projects\23-123-61456 2023 noa product update (118-0719:07)\work\2023 fbc\docs for review\5 - 23-61456f noa dwp.dwg

AT-GRADE INSTALLATIONS: (29.75" W x 29.75" L x 31" H) MAX. UNIT DIMENSIONS

NOTE: UNIT WALL PANEL LOUVERS ARE ALSO PERMITTED TO BE IN THE VERTICAL DIRECTION INSTEAD OF THE HORIZONTAL DIRECTION SHOWN IN THE DETAILS HEREIN.

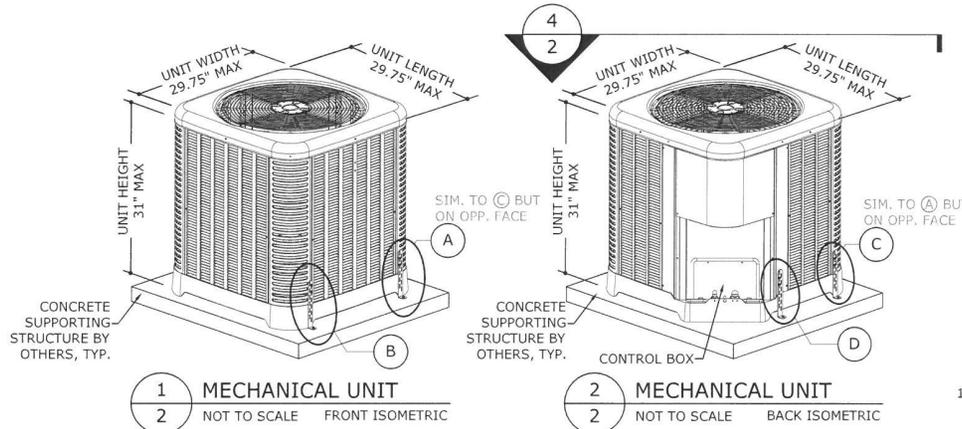

THESE ISOMETRICS ARE INTENDED FOR DIAGRAMMATICAL PURPOSES ONLY; ALTERNATE RHEEM UNITS MAY VARY IN APPEARANCE

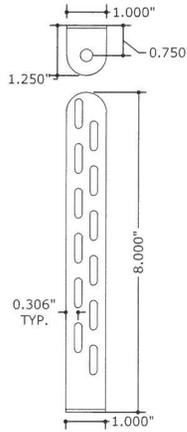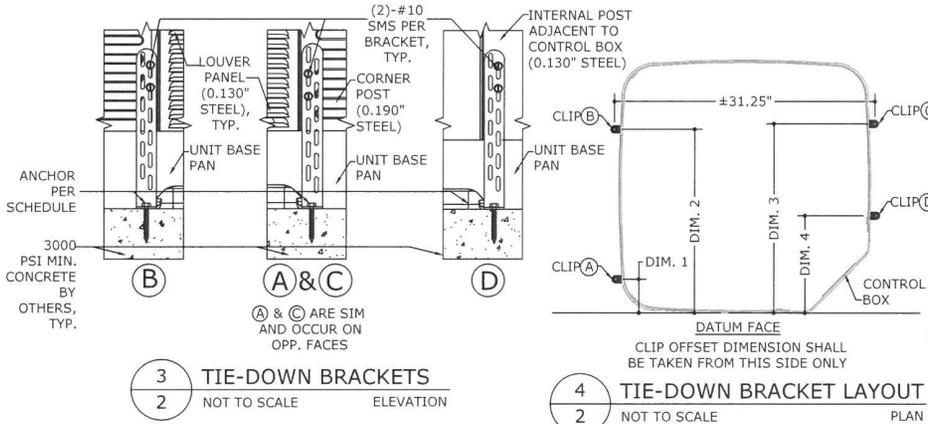

TIE-DOWN BRACKET
 MIAMI TECH CLIP: 14GA (0.07")
 ASTM A653 Fu=90 KSI STEEL (CUTD8) OR 0.080" 5052-H32 ALUMINUM (CUTDAS), MIAMI TECH KIT # RRCUTDSMK OR RRCUTDSMK

ANCHOR SCHEDULE:

SUBSTRATE	DESCRIPTION
CONCRETE: (4" THICK MIN, 3000 PSI MIN.)	(1)-1/4"Ø STAINLESS STEEL ITW BUILDEX TAPCON, 1/4" FULL EMBED TO CONCRETE, 2 1/2" MIN. EDGE DISTANCE, 3" MIN. SPACING TO ANY ADJACENT ANCHOR.


TIE-DOWN BRACKET OFFSETS:

DIM. 1	4.50" MAX OFFSET FROM DATUM FACE
DIM. 2	24.50" MIN OFFSET FROM DATUM FACE
DIM. 3	25.25" MIN OFFSET FROM DATUM FACE
DIM. 4	13" MAX OFFSET FROM DATUM FACE

APPROVED DESIGN CRITERIA:

60 PSF MAX. LATERAL WIND LOAD

NOTE: PER THE CODES AND STANDARDS REFERENCED HEREIN, UPLIFT WIND LOAD IS NOT REQUIRED FOR MECHANICAL EQUIPMENT AT GRADE. IF UPLIFT IS REQUIRED BY THE AHJ, CONTACT THIS FIRM FOR A SITE-SPECIFIC EVALUATION.

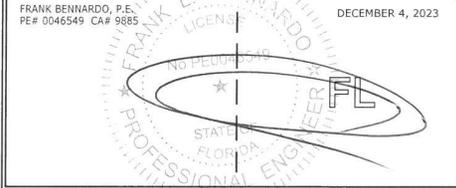

ENGINEERING EXPRESS
 POSTAL ADDRESS:
 2234 NORTH FEDERAL HWY #7664
 BOCA RATON, FL 33431
 ENGINEERINGEXPRESS.COM

RHEEM SALES COMPANY
 5600 OLD GREENWOOD RD
 FORT SMITH, AR 72917
 (770) 351-3000
 MECHANICAL UNIT CABINETS AND STEEL/ALUMINUM
 TIE-DOWN CLIPS FOR GRADE AND ROOFTOP APPLICATIONS
 FBC EIGHTH EDITION (2023) | MIAMI-DADE NOA

PRODUCT RENEWED
 as complying with the Florida Building Code
 NOA-No. 25-1205.04

Expiration Date 02/25/2031

By *[Signature]*
 Miami-Dade Product Control

PRODUCT REVISED
 as complying with the Florida Building Code
 NOA-No. 23-1204.05

Expiration Date 02/25/2026

By *[Signature]*
 Miami-Dade Product Control

REMARKS	DATE
DRWN/CHKD	
PREP/SUB	
2023 FBC UPDATE	


23-61456
 SCALE: NTS UNLESS NOTED

2

c:\users\eric\engineering\express\production - documents\projects\23-123-61456_2023_noa_product_update_118-0719-07\work\2023_fbc\docs for review\5 - 23-61456f_noa_dwg.dwg


AT-GRADE INSTALLATIONS: (33.75" W x 33.75" L x 39" H) MAX. UNIT DIMENSIONS

NOTE: UNIT WALL PANEL LOUVERS ARE ALSO PERMITTED TO BE IN THE VERTICAL DIRECTION INSTEAD OF THE HORIZONTAL DIRECTION SHOWN IN THE DETAILS HEREIN.

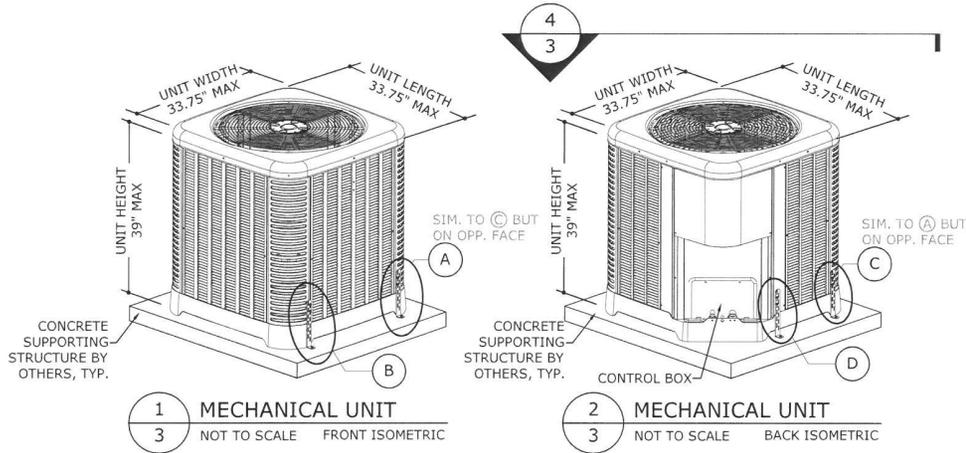


THESE ISOMETRICS ARE INTENDED FOR DIAGRAMMATICAL PURPOSES ONLY; ALTERNATE RHEEM UNITS MAY VARY IN APPEARANCE


(2)-#10 SMS PER BRACKET FOR UNITS UP TO 35" TALL. (3)-#10 SMS PER BRACKET FOR UNITS UP TO 39" TALL (ONLY (2) SMS SHOWN BELOW)

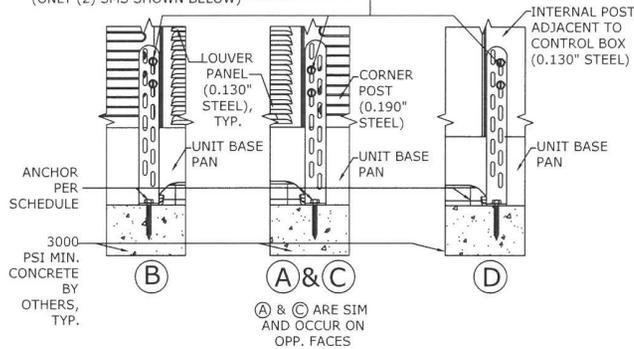

3 TIE-DOWN BRACKETS
3 NOT TO SCALE ELEVATION

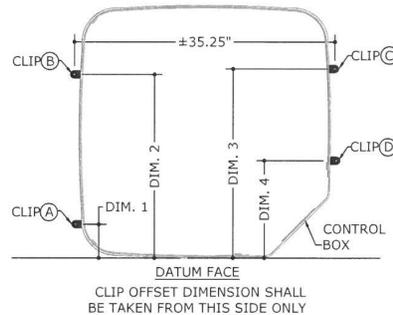

4 TIE-DOWN BRACKET LAYOUT
3 NOT TO SCALE PLAN

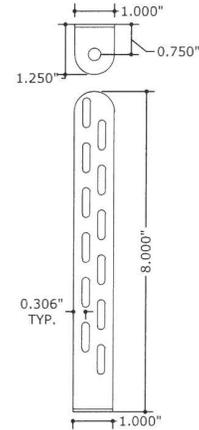


TIE-DOWN BRACKET

MIAMI TECH CLIP: 14GA (0.07")
ASTM A653 F_U=90 KSI STEEL (CUTD8) OR 0.080" 5052-H32 ALUMINUM (CUTDA8), MIAMI TECH KIT # RRCUTDSMK OR RRCUTDASMK

APPROVED DESIGN CRITERIA:

60 PSF MAX. LATERAL WIND LOAD

NOTE: PER THE CODES AND STANDARDS REFERENCED HEREIN, UPLIFT WIND LOAD IS NOT REQUIRED FOR MECHANICAL EQUIPMENT AT GRADE. IF UPLIFT IS REQUIRED BY THE AHJ, CONTACT THIS FIRM FOR A SITE-SPECIFIC EVALUATION.

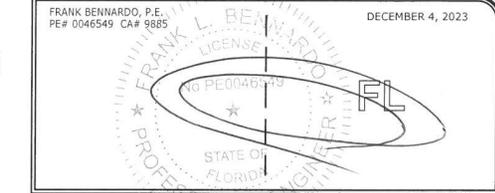

PRODUCT RENEWED
as complying with the Florida Building Code
NOA-No. 25-1205.04
Expiration Date 02/25/2031
By *[Signature]*
Miami-Dade Product Control

ANCHOR SCHEDULE:

SUBSTRATE	DESCRIPTION
CONCRETE: (4" THICK MIN, 3000 PSI MIN.)	(1)-1/4"Ø STAINLESS STEEL ITW BUILDDEX TAPCON, 1 3/4" FULL EMBED TO CONCRETE, 2 1/2" MIN. EDGE DISTANCE, 3" MIN. SPACING TO ANY ADJACENT ANCHOR.

TIE-DOWN BRACKET OFFSETS:

DIM. 1	4.50" MAX OFFSET FROM DATUM FACE
DIM. 2	28.00" MIN OFFSET FROM DATUM FACE
DIM. 3	29.00" MIN OFFSET FROM DATUM FACE
DIM. 4	13.00" MAX OFFSET FROM DATUM FACE

PRODUCT REVISED
as complying with the Florida Building Code
NOA-No. 23-1204.05
Expiration Date 02/25/2026
By *[Signature]*
Miami-Dade Product Control

ENGINEERING EXPRESS
POSTAL ADDRESS:
2234 NORTH FEDERAL HWY #7664
BOCA RATON, FL 33431
ENGINEERINGEXPRESS.COM

RHEEM SALES COMPANY
5600 OLD GREENWOOD RD
FORT SMITH, AR 72917
(770) 351-3000
MECHANICAL UNIT CABINETS AND STEEL/ALUMINUM TIE-DOWN CLIPS FOR GRADE AND ROOFTOP APPLICATIONS
FBC EIGHTH EDITION (2023) | MIAMI-DADE NOA

REMARKS	DRAWN	CHKD	DATE
2023 FBC UPDATE	ME/EP	RWN	11/13/23
PREV SUB NOA 23-1204.04	EP	RWN	03/10/23

COPYRIGHT ENGINEERING EXPRESS®
23-61456
SCALE: NTS UNLESS NOTED


3

c:\users\eric\engineering_express\production - documents\projects\23-123-61456_2023 noa product update f18-0719-07\work\2023 fbc\docs for review\5 - 23-61456f noa dwp.dwg

12/4/2023 1:17 PM ERIC

AT-GRADE INSTALLATIONS: (35.75" W x 35.75" L x 35" H) MAX. UNIT DIMENSIONS


NOTE: UNIT WALL PANEL LOUVERS ARE ALSO PERMITTED TO BE IN THE VERTICAL DIRECTION INSTEAD OF THE HORIZONTAL DIRECTION SHOWN IN THE DETAILS HEREIN.

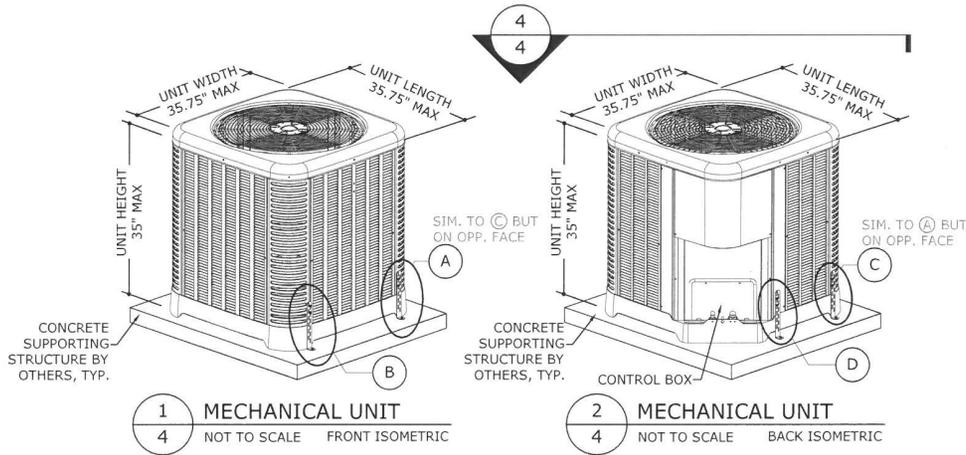

1 MECHANICAL UNIT
4 NOT TO SCALE FRONT ISOMETRIC


2 MECHANICAL UNIT
4 NOT TO SCALE BACK ISOMETRIC

THESE ISOMETRICS ARE INTENDED FOR DIAGRAMMATICAL PURPOSES ONLY; ALTERNATE RHEEM UNITS MAY VARY IN APPEARANCE

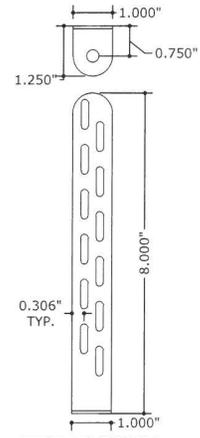


TIE-DOWN BRACKET

MIAMI TECH CLIP: 14GA (0.07")
ASTM A653 Fu=90 KSI STEEL (CUTD8) OR 0.080" 5052-H32 ALUMINUM (CUTDA8), MIAMI TECH KIT # RRCUTDSMK OR RRCUTDASMK

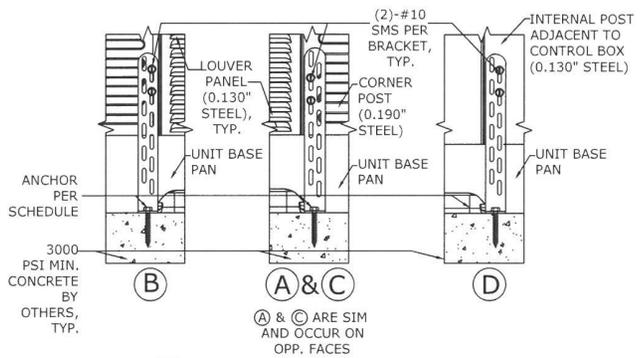

3 TIE-DOWN BRACKETS
4 NOT TO SCALE ELEVATION

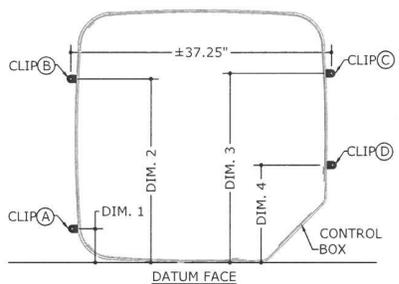

4 TIE-DOWN BRACKET LAYOUT
4 NOT TO SCALE PLAN

ANCHOR SCHEDULE:

SUBSTRATE	DESCRIPTION
CONCRETE: (4" THICK MIN, 3000 PSI MIN.)	(1)-1/4"Ø STAINLESS STEEL ITW BULDEX TAPCON, 1 3/4" FULL EMBED TO CONCRETE, 2 1/2" MIN. EDGE DISTANCE, 3" MIN. SPACING TO ANY ADJACENT ANCHOR.

TIE-DOWN BRACKET OFFSETS:

DIM. 1	4.50" MAX OFFSET FROM DATUM FACE
DIM. 2	30.00" MIN OFFSET FROM DATUM FACE
DIM. 3	31.00" MIN OFFSET FROM DATUM FACE
DIM. 4	13.00" MAX OFFSET FROM DATUM FACE

APPROVED DESIGN CRITERIA:

60 PSF MAX. LATERAL WIND LOAD

NOTE: PER THE CODES AND STANDARDS REFERENCED HEREIN, UPLIFT WIND LOAD IS NOT REQUIRED FOR MECHANICAL EQUIPMENT AT GRADE. IF UPLIFT IS REQUIRED BY THE AHJ, CONTACT THIS FIRM FOR A SITE-SPECIFIC EVALUATION.

FRANK BENNARDO, P.E.
PE# 0046549 CA# 9885

DECEMBER 4, 2023

ENGINEERING EXPRESS
POSTAL ADDRESS:
2234 NORTH FEDERAL HWY #7664
BOCA RATON, FL 33431
ENGINEERINGEXPRESS.COM

RHEEM SALES COMPANY
5600 OLD GREENWOOD RD
FORT SMITH, AR 72917
(770) 351-3000
MECHANICAL UNIT CABINETS AND STEEL/ALUMINUM
TIE-DOWN CLIPS FOR GRADE AND ROOFTOP APPLICATIONS
FBC EIGHTH EDITION (2023) | MIAMI-DADE NOA

PRODUCT RENEWED
as complying with the Florida
Building Code
NOA-No. 25-1205.04

Expiration Date 02/25/2031

By *[Signature]*
Miami-Dade Product Control

PRODUCT REVISED
as complying with the Florida
Building Code
NOA-No. 23-1204.05

Expiration Date 02/25/2026

By *[Signature]*
Miami-Dade Product Control

REMARKS	DRWN	CHKD	DATE
2023 FBC UPDATE <td>MPREER <td>RWN <td>11/13/23</td> </td></td>	MPREER <td>RWN <td>11/13/23</td> </td>	RWN <td>11/13/23</td>	11/13/23
2023 FBC UPDATE <td>MPREER <td>RWN <td>11/13/23</td> </td></td>	MPREER <td>RWN <td>11/13/23</td> </td>	RWN <td>11/13/23</td>	11/13/23

23-61456

SCALE: NTS UNLESS NOTED

4





12/4/2023 1:17 PM ERIC c:\users\vert\engineering\express\production - documents\projects\23-123-61456_2023_mia product update_f18-0719_07\work\2023_files\docs for review\5 - 23-61456_mia.dwg

ROOFTOP INSTALLATIONS: (29.75" W x 29.75" L x 31" H) MAX. UNIT DIMENSIONS

NOTE: UNIT WALL PANEL LOUVERS ARE ALSO PERMITTED TO BE IN THE VERTICAL DIRECTION INSTEAD OF THE HORIZONTAL DIRECTION SHOWN IN THE DETAILS HEREIN.

FRANK BERNARDO, P.E.
PE# 0046549 CA# 9885

DECEMBER 4, 2023

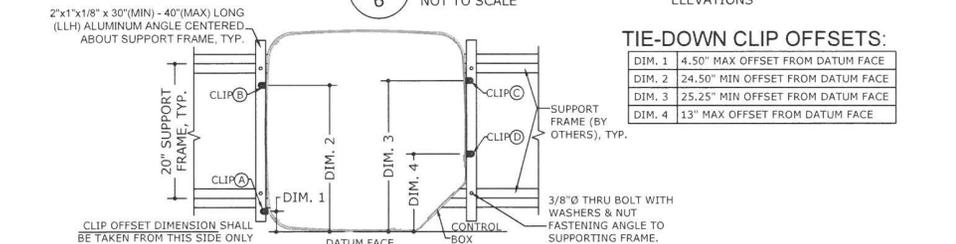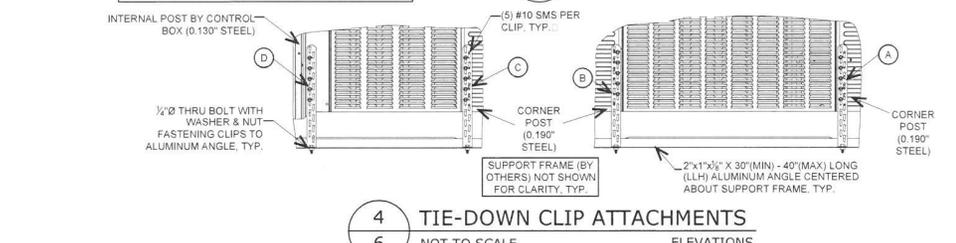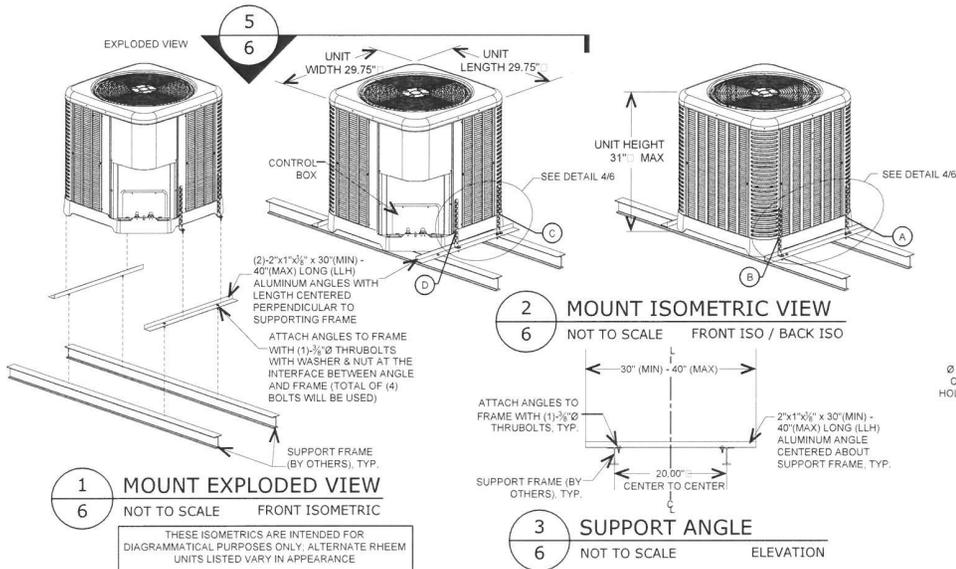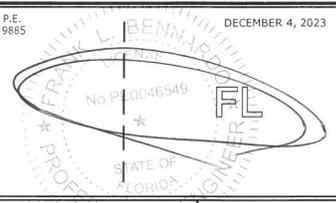


TIE-DOWN CLIP OFFSETS:

DIM. 1	4.50" MAX OFFSET FROM DATUM FACE
DIM. 2	24.50" MIN OFFSET FROM DATUM FACE
DIM. 3	25.25" MIN OFFSET FROM DATUM FACE
DIM. 4	13" MAX OFFSET FROM DATUM FACE

NOTE: UNIT SHALL BE CENTERED ABOUT THE 20" RAIL TO RAIL SUPPORTING FRAME (BY OTHERS)

APPROVED DESIGN CRITERIA:

200 PSF MAX. LATERAL WIND LOAD	100 PSF MAX. UPLIFT WIND LOAD (CONCURRENT)
--------------------------------	--

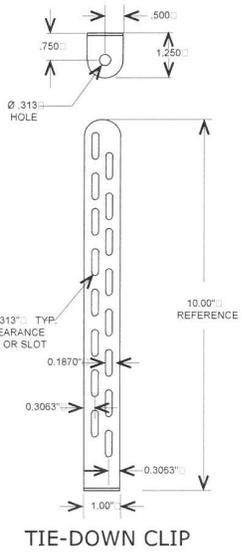

ENGINEERING EXPRESS
POSTAL ADDRESS:
2234 NORTH FEDERAL HWY # 7664
BOCA RATON, FL 33431
ENGINEERINGEXPRESS.COM

RHEEM SALES COMPANY
5600 OLD GREENWOOD RD
FORT SMITH, AR 72917
(770) 351-3000

MECHANICAL UNIT CABINETS AND STEEL/ALUMINUM TIE-DOWN CLIPS FOR GRADE AND ROOFTOP APPLICATIONS
FBC EIGHTH EDITION (2023) | MIAMI-DADE NOA

PRODUCT RENEWED
as complying with the Florida Building Code
NOA-No. 25-1205.04
Expiration Date 02/25/2031

By *[Signature]*
Miami-Dade Product Control

PRODUCT REVISED
as complying with the Florida Building Code
NOA-No. 23-1204.05
Expiration Date 02/25/2026

By *[Signature]*
Miami-Dade Product Control

REMARKS	DRWN	CHKD	DATE
PREV SUB NOA 23-1204.04	EPFR	RVM	03/10/23
2023 FBC UPDATE	MPER	RVM	11/13/23

COPYRIGHT ENGINEERING EXPRESS®


23-61456

SCALE: NTS UNLESS NOTED

12/4/2023 1:18 PM ERIC C:\users\eric\engineering\express\production - documents\projects\23-61456-2023 noa product update.r18-0719.07\work\2023 fbc\docs for review\5 - 23-61456f noa.dwg.dwg

ROOFTOP INSTALLATIONS: (33.75" W x 33.75" L x 39" H) MAX. UNIT DIMENSIONS

NOTE: UNIT WALL PANEL LOUVERS ARE ALSO PERMITTED TO BE IN THE VERTICAL DIRECTION INSTEAD OF THE HORIZONTAL DIRECTION SHOWN IN THE DETAILS HEREIN.

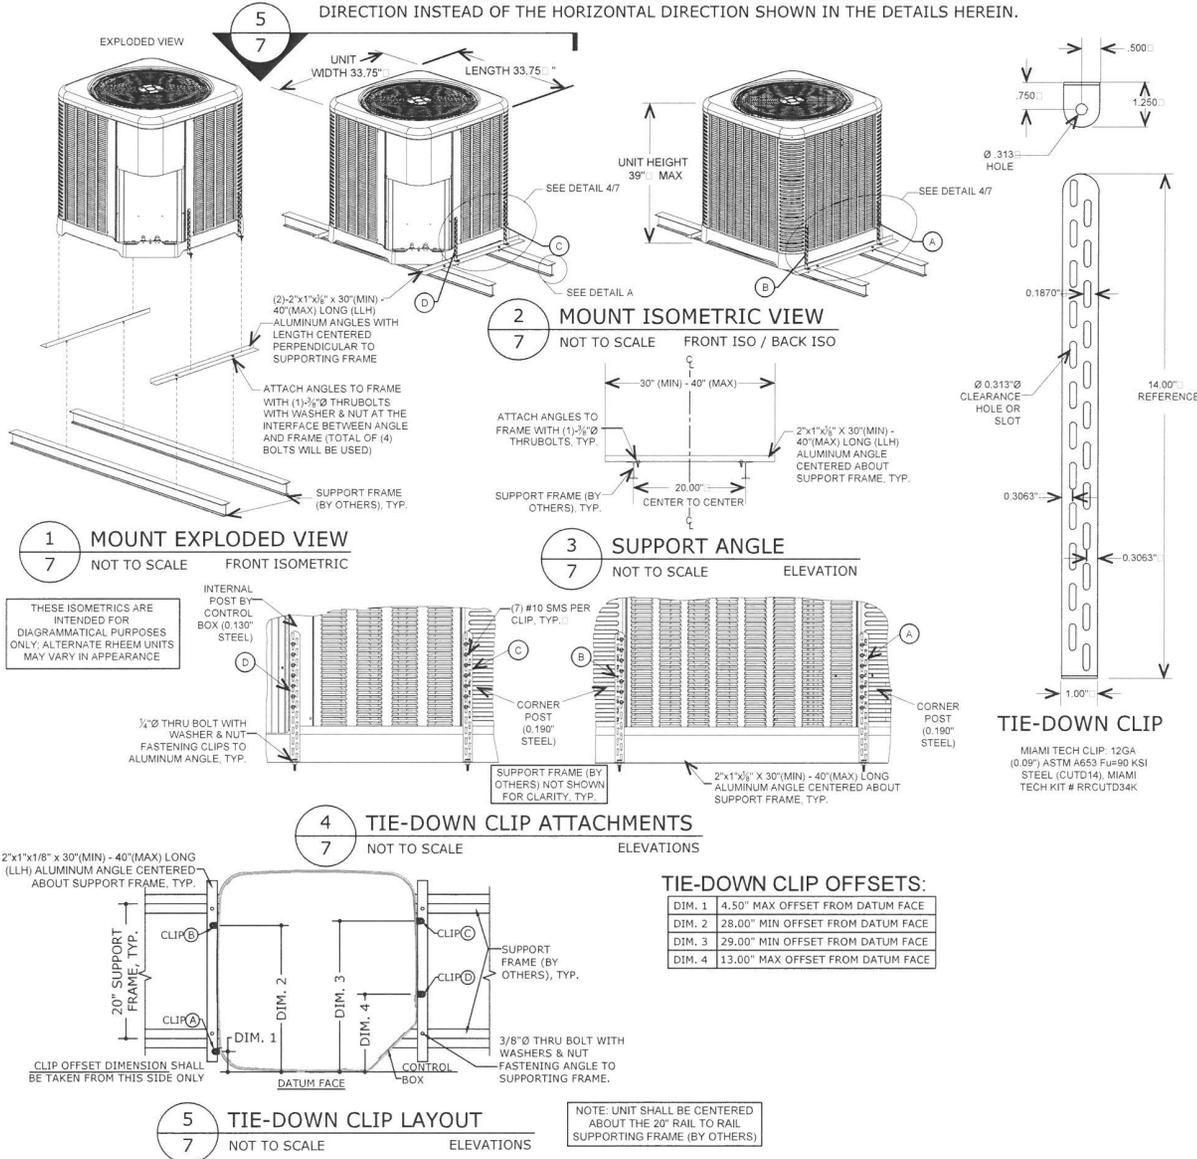

FRANK BENNARDO, P.E.
PE# 0046549 CA# 9885

DECEMBER 4, 2023

APPROVED DESIGN CRITERIA:

200 PSF MAX. LATERAL WIND LOAD	100 PSF MAX. UPLIFT WIND LOAD (CONCURRENT)
--------------------------------------	--

ENGINEERING EXPRESS

POSTAL ADDRESS:
2234 NORTH FEDERAL HWY # 7664
BOCA RATON, FL 33431
ENGINEERINGEXPRESS.COM

RHEEM SALES COMPANY

5600 OLD GREENWOOD RD
FORT SMITH, AR 72917
(770) 351-3000

MECHANICAL UNIT CABINETS AND STEEL/ALUMINUM
TIE-DOWN CLIPS FOR GRADE AND ROOFTOP APPLICATIONS
FBC EIGHTH EDITION (2023) | MIAMI-DADE NOA

PRODUCT RENEWED
as complying with the Florida Building Code
NOA-No. 25-1205.04
Expiration Date **02/25/2031**

By *[Signature]*
Miami-Dade Product Control

PRODUCT REVISED
as complying with the Florida Building Code
NOA-No. 23-1204.05
Expiration Date **02/25/2026**

By *[Signature]*
Miami-Dade Product Control

REMARKS	DRWN	CHKD	DATE
PREV. SUB. NOA 23-0228.04	EPFR	RVM	03/10/23
2023 FBC UPDATE	MPER	RVM	11/13/23

COPYRIGHT ENGINEERING EXPRESS®

23-61456

SCALE: NTS UNLESS NOTED

7

