



DEPARTMENT OF REGULATORY AND ECONOMIC RESOURCES (RER)
BOARD AND CODE ADMINISTRATION DIVISION

NOTICE OF ACCEPTANCE (NOA)

MIAMI-DADE COUNTY
PRODUCT CONTROL SECTION

11805 SW 26 Street, Room 208
Miami, Florida 33175-2474
T (786) 315-2590 F (786) 315-2599

www.miamidade.gov/economy

Trespa North America, Ltd.
10155 Reading Rd
Cincinnati, OH 45241

SCOPE:

This NOA is being issued under the applicable rules and regulations governing the use of construction materials. The documentation submitted has been reviewed and accepted by Miami-Dade County RER-Product Control Section to be used in Miami Dade County and other areas where allowed by the Authority Having Jurisdiction (AHJ).

This NOA shall not be valid after the expiration date stated below. The Miami-Dade County Product Control Section (In Miami Dade County) and/or the AHJ (in areas other than Miami Dade County) reserve the right to have this product or material tested for quality assurance purposes. If this product or material fails to perform in the accepted manner, the manufacturer will incur the expense of such testing and the AHJ may immediately revoke, modify, or suspend the use of such product or material within their jurisdiction. RER reserves the right to revoke this acceptance if it is determined by Miami-Dade County Product Control Section that this product or material fails to meet the requirements of the applicable building code.

This product is approved as described herein and has been designed to comply with the Florida Building Code, including the High Velocity Hurricane Zone.

DESCRIPTION: Trespa Pura NFC Flush Composite Siding System

APPROVAL DOCUMENT: Drawing No. **08-03204**, titled "Trespa Pura NFC **Flush** Siding", sheets 1 through 9 of 9, dated 11/09/2017, with revision D dated 01/13/2026, prepared by Trespa North America, Ltd, signed and sealed by Luis R. Lomas, P.E., bearing the Miami-Dade County Product Control revision stamp with the Notice of Acceptance number and approval date by the Miami-Dade County Product Control Section.

MISSILE IMPACT RATING: Large and Small Missile Impact Resistant

LABELING: A permanent label with the manufacturer's name or logo, city, state, model/series, and following statement: "Miami-Dade County Product Control Approved", is to be located on each panel.

RENEWAL of this NOA shall be considered after a renewal application has been filed and there has been no change in the applicable building code negatively affecting the performance of this product.

TERMINATION of this NOA will occur after the expiration date or if there has been a revision or change in the materials, use, and/or manufacture of the product or process. Misuse of this NOA as an endorsement of any product, for sales, advertising or any other purposes shall automatically terminate this NOA. Failure to comply with any section of this NOA shall be cause for termination and removal of NOA.

ADVERTISEMENT: The NOA number preceded by the words Miami-Dade County, Florida, and followed by the expiration date may be displayed in advertising literature. If any portion of the NOA is displayed, then it shall be done in its entirety.

INSPECTION: A copy of this entire NOA shall be provided to the user by the manufacturer or its distributors and shall be available for inspection at the job site at the request of the Building Official.

This NOA **revises NOA # 24-0228.04** and consists of page 1 and evidence pages E-1, E-2 and E-3, as well as approval document mentioned above.

The submitted documentation was reviewed by **Carlos M. Utrera, P.E.**



02/10/26

NOA No. 25-1211.01
Expiration Date: August 29, 2029
Approval Date: February 19, 2026
Page 1

NOTICE OF ACCEPTANCE: EVIDENCE SUBMITTED

1. Evidence submitted under NOA # 17-1212.02

A. DRAWINGS

1. Drawing No. **08-03204**, titled “Trespa Pura NFC **Flush** Siding”, sheets 1 through 16 of 16, dated 11/09/2017, with revision A dated 01/24/2019 and drawing No. **08-03453**, titled “Trespa Pura NFC **Lap** Siding”, sheets 1 through 16 of 16, dated 06/10/2019, both drawings prepared by Trespa North America, Ltd, signed and sealed by Luis R. Lomas, P.E. on 08/12/2019.

B. TESTS

1. Test reports on 1) Uniform Static Air Pressure Test, Loading per FBC TAS 202-94
2) Small Missile Impact Test per FBC, TAS 201-94
3) Cyclic Wind Pressure Loading per FBC, TAS 203-94
along with marked-up drawings and installation diagram of 97-3/4”x 28-9/16” (5/16” thick) Trespa Pura NFC **Flush** Siding specimens, prepared by Intertek/ATI, Test Report No. **G9793.01-109-18**, dated 06/13/2017, signed and sealed by Joseph A Reed, P.E.
2. Test reports on 1) Uniform Static Air Pressure Test, Loading per FBC TAS 202-94
2) Small Missile Impact Test per FBC, TAS 201-94
3) Cyclic Wind Pressure Loading per FBC, TAS 203-94
along with marked-up drawings and installation diagram of 97-1/2”x 26-1/8” (5/16” thick) Trespa Pura NFC **Lap** Siding specimens, prepared by Intertek/ATI, Test Report No. **G9795.01-109-18**, dated 06/13/2017, signed and sealed by Joseph A Reed, P.E.

C. CALCULATIONS

1. Anchor verification calculations prepared by L. Roberto Lomas, P.E., dated 11/09/2017 and 05/15/2018, signed and sealed by Luis R. Lomas, P.E.

D. QUALITY ASSURANCE

1. Miami-Dade Department of Regulatory and Economic Resources (RER)



Carlos M. Utrera, P.E.
Product Control Examiner
NOA No. 25-1211.01
Expiration Date: August 29, 2029
Approval Date: February 19, 2026

NOTICE OF ACCEPTANCE: EVIDENCE SUBMITTED

E. MATERIAL CERTIFICATIONS

1. Test report on Exposure per ASTM G7-05 and ASTM G147-02 and Evaluation per ASTM D714-02, ASTM D2244-05, ASTM E284-02, ASTM D1729-96 (2003), ASTM D661-93 (2005) and ASTM D523-89 (1999) on panel specimens, prepared by South Florida Test Service a division of Atlas Material Testing Technology LLC, Test Report No. **5**, dated 06/09/2007, signed and sealed by Mark Mosbat, P.E.
2. Test report on Maintaining Constant Relative Humidity by Means of Aqueous Solutions per ASTM E 104-02 and Flexural Properties of Unreinforced and Reinforced Plastics and Electrical Insulating Materials per ASTM D 790-07 of 8mm Meteon Panels with Fire Retardant Kraft Paper Core, prepared by Architectural Testing, Inc, Test Report No. **77711.01-106-18**, dated 04/24/2008, signed and sealed by Joseph A. Reed, P.E.
3. Test report on Tensile Properties of Plastics per ASTM D638-02 on controlled and 5-year weathered 8mm Meteon A03.0.0 Fire Retardant Kraft Core Panels, prepared by Architectural Testing, Test Report No. **59371.01-106-31**, dated 11/11/2005, signed by Todd D. Burroughs.

F. STATEMENTS

1. Statement letter of code conformance to the 6th edition (2017) FBC and of no financial interest, dated 11/09/2017, issued, signed and sealed by Luis R. Lomas, P.E.



Carlos M. Utrera, P.E.
Product Control Examiner
NOA No. 25-1211.01
Expiration Date: August 29, 2029
Approval Date: February 19, 2026

NOTICE OF ACCEPTANCE: EVIDENCE SUBMITTED

2. Evidence submitted under previous NOAs and new

A. DRAWINGS

1. Drawing No. **08-03204**, titled “Trespa Pura NFC **Flush** Siding”, sheets 1 through 9 of 9, dated 11/09/2017, with revision D dated 01/13/2026, prepared by Trespa North America, Ltd, signed and sealed by Luis R. Lomas, P.E.

B. TESTS

1. None.

C. CALCULATIONS “Submitted under NOA # 22-0202.06”

1. Anchor verification calculations prepared by L. Roberto Lomas, P.E., dated 01/12/2022, signed and sealed by Luis R. Lomas, P.E.

D. QUALITY ASSURANCE

1. Miami-Dade Department of Regulatory and Economic Resources (RER).

E. MATERIAL CERTIFICATIONS

1. None.

F. STATEMENTS “Submitted under NOA # 24-0228.04”

1. Statement letter of code conformance to the 8th edition (2023) of the FBC and of no financial interest, dated 11/30/2023, issued, signed and sealed by Luis R. Lomas, P.E.

“Submitted under NOA # 22-0202.06”

2. Statement letter of code conformance to the 7th edition (2020) of the FBC and of no financial interest, dated 12/08/2021, issued, signed and sealed by Luis R. Lomas, P.E.



Carlos M. Utrera, P.E.
Product Control Examiner
NOA No. 25-1211.01
Expiration Date: August 29, 2029
Approval Date: February 19, 2026

REVISIONS			
REV	DESCRIPTION	DATE	APPROVED
D	ADDED LMI RATING	11/17/25	R.L.

NOTES:

1. THE PRODUCT SHOWN HEREIN IS DESIGNED AND MANUFACTURED TO COMPLY WITH REQUIREMENTS OF THE 2023 FLORIDA BUILDING CODE 8TH EDITION INCLUDING THE HVHZ.

2. WOOD/STEEL FRAMING AND MASONRY/CONCRETE WALL TO BE DESIGNED AND ANCHORED TO PROPERLY TRANSFER ALL LOADS TO STRUCTURE. FRAMING AND MASONRY WALL IS THE RESPONSIBILITY OF THE ARCHITECT OR ENGINEER OF RECORD.

3. WIND LOAD DURATION FACTOR Cd=1.6 WAS USED FOR WOOD ANCHOR CALCULATIONS.

4. SIDING MATERIAL: HIGH PRESSURE PHENOLIC RESIN LAMINATE.

5. APPROVED IMPACT PROTECTIVE SYSTEM IS NOT REQUIRED FOR THIS PRODUCT IN WIND BORNE DEBRIS REGIONS WHEN INSTALLED 30 FT OR HIGHER ABOVE GROUND LEVEL.

6. FOR ANCHORING FLUSH SIDING INTO 3 1/2" X 3/4" WOOD BATTENS USE #6 X 1 3/16" C'SK SCREW WITH UNIVERSAL CLIP. LOCATE ANCHORS AS SHOWN IN ELEVATIONS AND INSTALLATION DETAILS.

7. FOR ANCHORING 3 1/2" X 3/4" WOOD BATTENS TO PLYWOOD SHEATHING USE #8 X 1 1/2" WOOD SCREWS. LOCATE ANCHORS AS SHOWN IN ELEVATIONS AND INSTALLATION DETAILS.

8. FOR ANCHORING 3 1/2" X 3/4" WOOD BATTENS TO MASONRY/CONCRETE USE 3/16" X 3 1/4" TAPCONS TO ACHIEVE A 1 1/4" MINIMUM EMBEDMENT INTO SUBSTRATE WITH 2" MINIMUM EDGE DISTANCE. LOCATE ANCHORS AS SHOWN IN ELEVATIONS AND INSTALLATION DETAILS.
9. FOR ANCHORING PLYWOOD TO WOOD FRAMING USE #8 X 1 5/8" WOOD SCREW 6" MAX. O.C. WITH A 7/16" MINIMUM EDGE DISTANCE. LOCATE ANCHORS AS SHOWN IN ELEVATIONS AND INSTALLATION DETAILS.

10. FOR ANCHORING PLYWOOD TO METAL FRAMING USE #8 SELF DRILLING SCREW 6" MAX. O.C. WITH SUFFICIENT LENGTH TO ACHIEVE 3 THREADS MINIMUM BEYOND STRUCTURE INTERIOR WALL, WITH 7/16" MINIMUM EDGE DISTANCE. LOCATE ANCHORS AS SHOWN IN ELEVATIONS AND INSTALLATION DETAILS.

11. ALL FASTENERS TO BE CORROSION RESISTANT.

12. INSTALLATION ANCHORS SHALL BE INSTALLED IN ACCORDANCE WITH ANCHOR MANUFACTURER'S INSTALLATION INSTRUCTIONS AND ANCHORS SHALL NOT BE USED IN SUBSTRATES WITH STRENGTHS LESS THAN THE MINIMUM STRENGTH SPECIFIED BELOW:

12.A. WOOD: MINIMUM SPECIFIC GRAVITY OF G=0.42

12.B. CONCRETE: MINIMUM COMPRESSIVE STRENGTH OF 2,000 PSI.

12.C. MASONRY: HOLLOW/FILLED BLOCK PER ASTM C90 WITH Fm=2,000PSI MINIMUM.

12.D. METAL STRUCTURE: STEEL 16GA (.060") FY=33KSI/FU=52KSI OR ALUMINUM 6063-T5 FU=30KSI .060" THICK MINIMUM.

13. THIS PRODUCT IS RATED LARGE MISSILE IMPACT RESISTANT WHEN INSTALLED ONTO APPROVED WALLS CONSISTING OF: CBS CONSTRUCTION (ASTM C90) OR 5/8" (5-PLY) PLYWOOD SUPPORTED BY 2X STUDS OR 2X6 18GA METAL STUDS. WOOD OR METAL STUDS MUST BE INSTALLED 16" MAX O.C.

SIGNED: 01/13/2026

TABLE OF CONTENTS	
SHEET NO.	DESCRIPTION
1	NOTES
2 – 8	ELEVATIONS & INSTALLATION DETAILS
9	COMPONENTS

PRODUCT REVISED
as complying with the Florida
Building Code
NOA-No. **25-1211.01**
Expiration Date **08/29/2029**
By 
Miami-Dade Product Control

TRESPA NORTH AMERICA, LTD
10155 READING RD
CINCINNATI, OH 45241

TRESPA PURA NFC
FLUSH SIDING
NOTES

DRAWN:
A.R.

DWG NO.
08-03204D


REV
D

SCALE NTS

DATE 11/09/17

SHEET 1 OF 9


L. ROBERTO LOMAS P.E.
208 7th Ave, INDIALANTIC, FL 32903
434-688-0609 rllomas@lrlomaspe.com

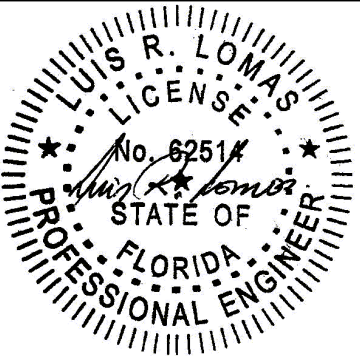

Luis R. Lomas P.E.
FL No.: 62514

TOP VIEW

REVISIONS			
REV	DESCRIPTION	DATE	APPROVED
D	ADDED LMI RATING	11/17/25	R.L.

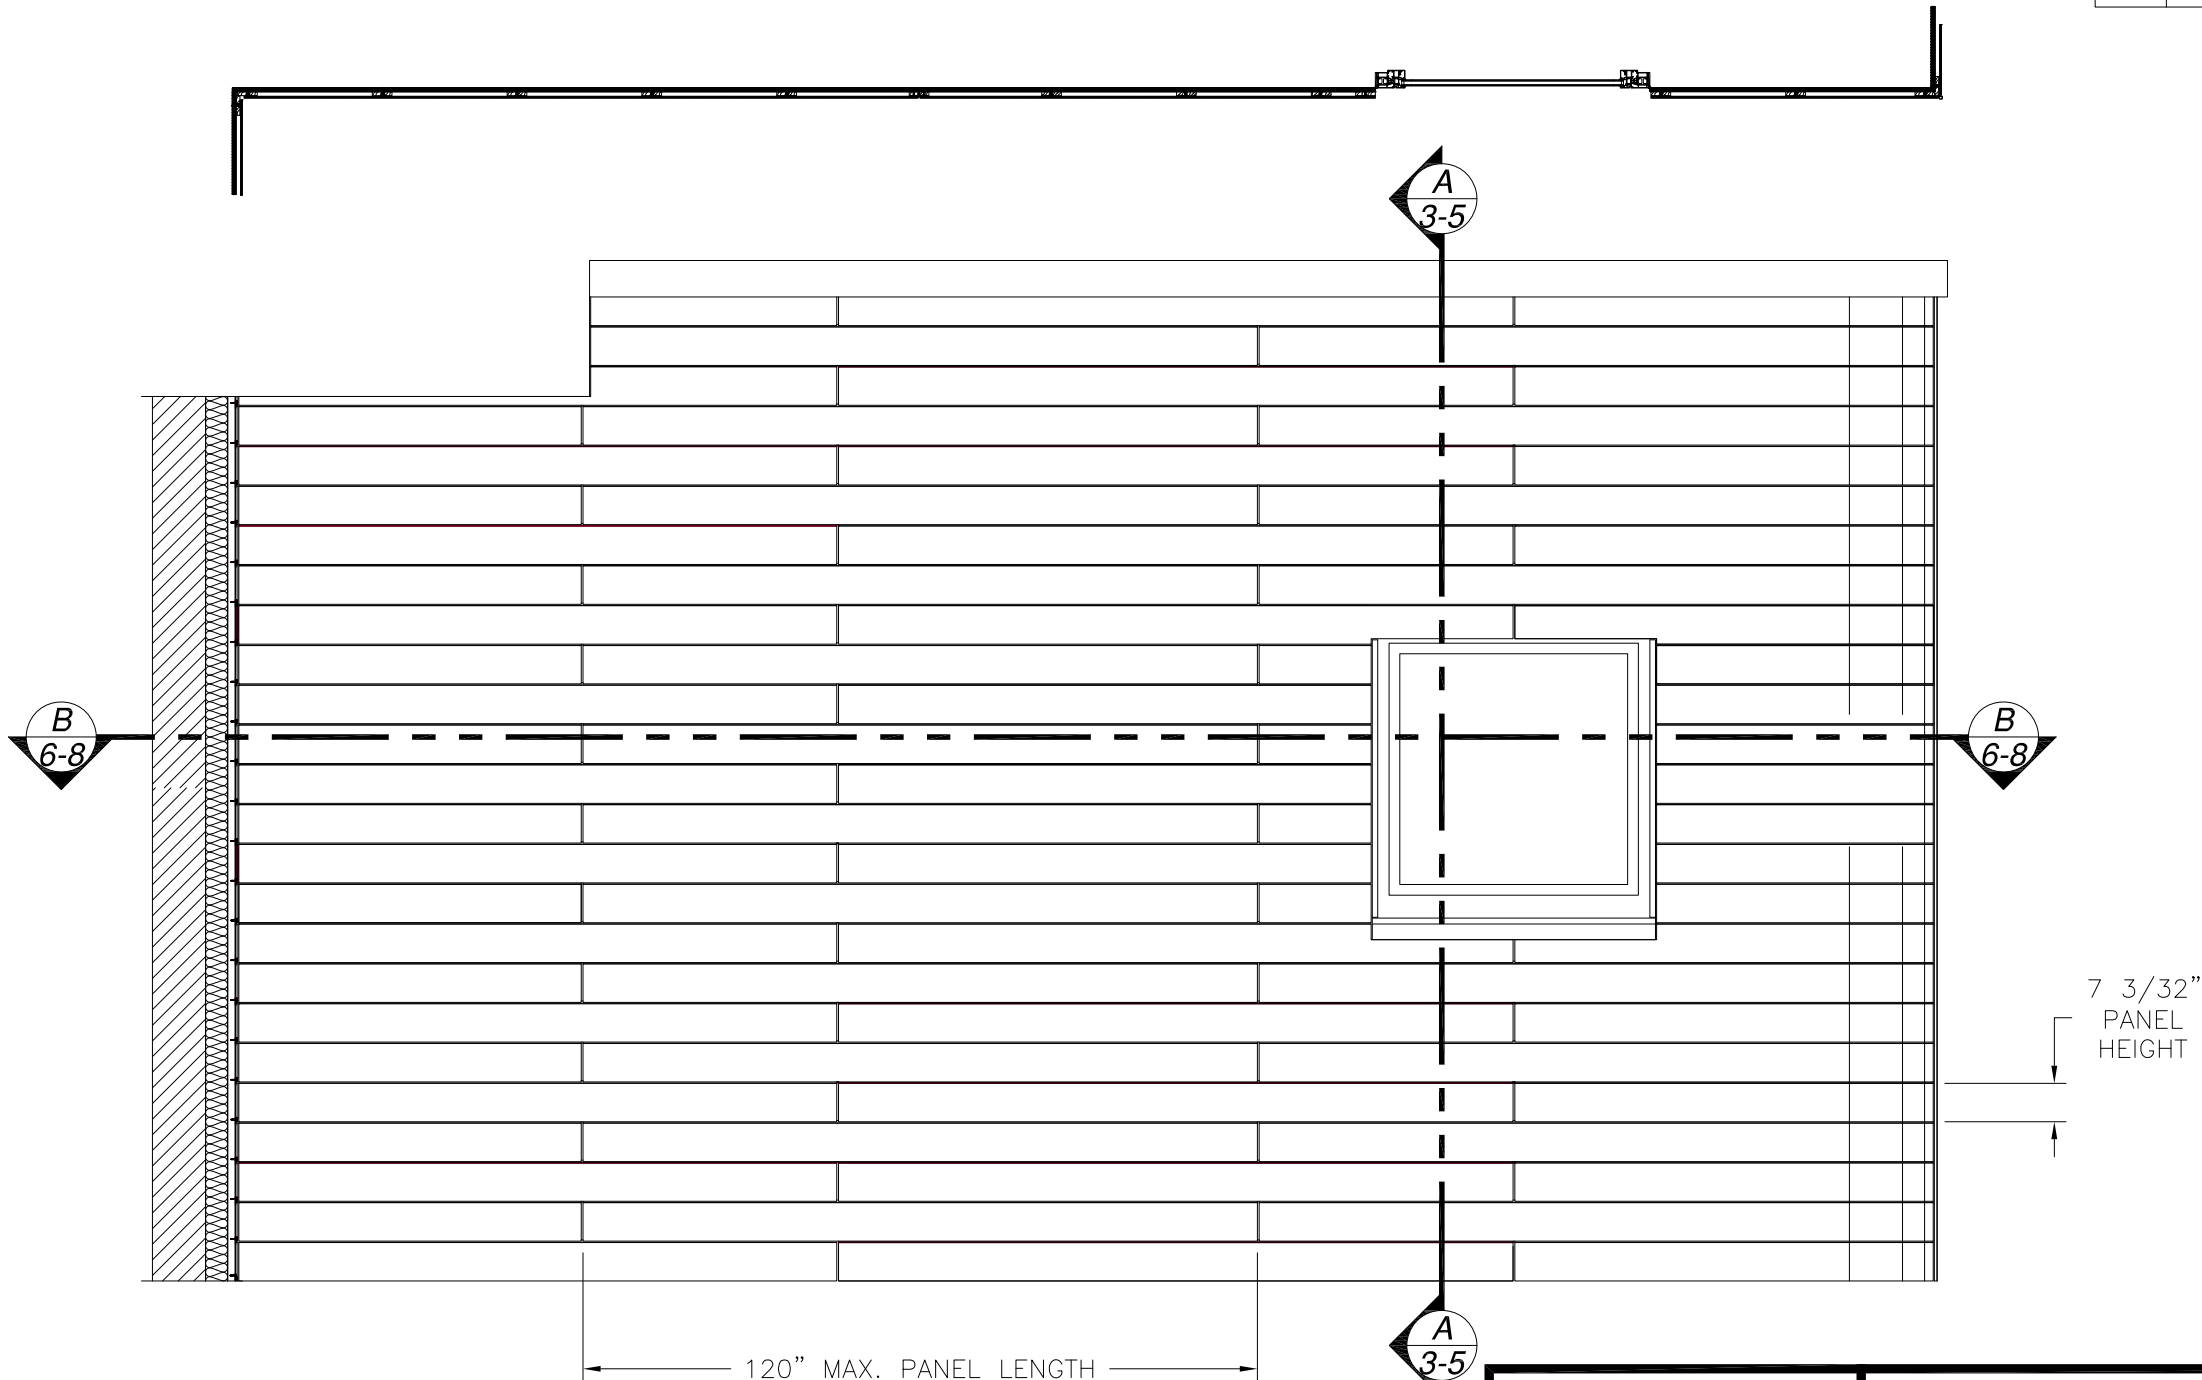

FLUSH SIDING
EXTERIOR VIEW

DESIGN PRESSURE RATING	IMPACT RATING
± 80.0 PSF	LARGE MISSILE IMPACT

QUALIFIED PER NOTE 13, SHEET 1

PRODUCT REVISED
as complying with the Florida
Building Code
NOA-No. **25-1211.01**
Expiration Date **08/29/2029**
By *[Signature]*
Miami-Dade Product Control


TRESPA NORTH AMERICA, LTD
10155 READING RD
CINCINNATI, OH 45241

TRESPA PURA NFC
FLUSH SIDING
ELEVATION, HORIZONTAL INSTALLATION

DRAWN: A.R.	DWG NO. 08-03204D	REV D
SCALE NTS	DATE 11/09/17	SHEET 2 OF 9




L. ROBERTO LOMAS P.E.
208 7th Ave, INDIALANTIC, FL 32903
434-688-0609 rllomas@lrlomaspe.com

SIGNED: 01/13/2026

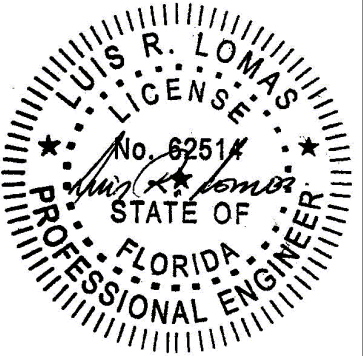

Luis R. Lomas P.E.
FL No.: 62514

REVISIONS			
REV	DESCRIPTION	DATE	APPROVED
D	ADDED LMI RATING	11/17/25	R.L.

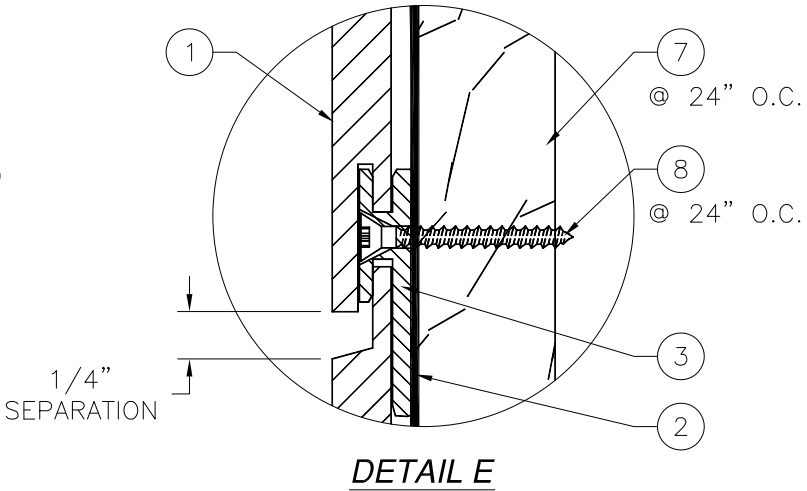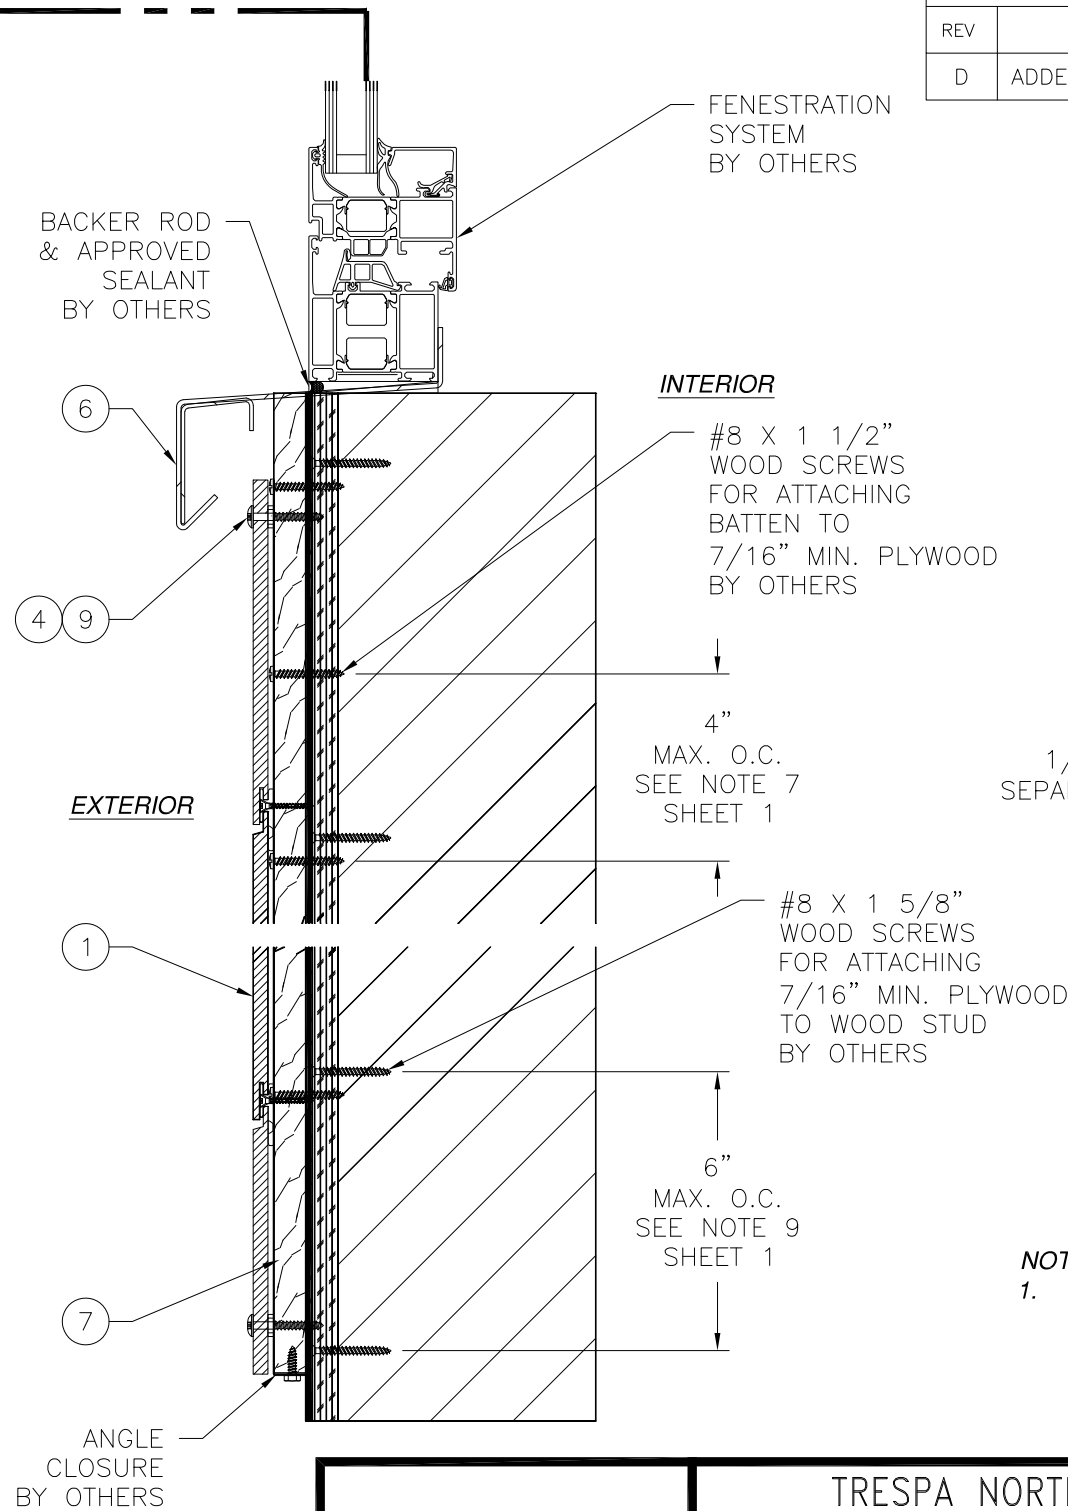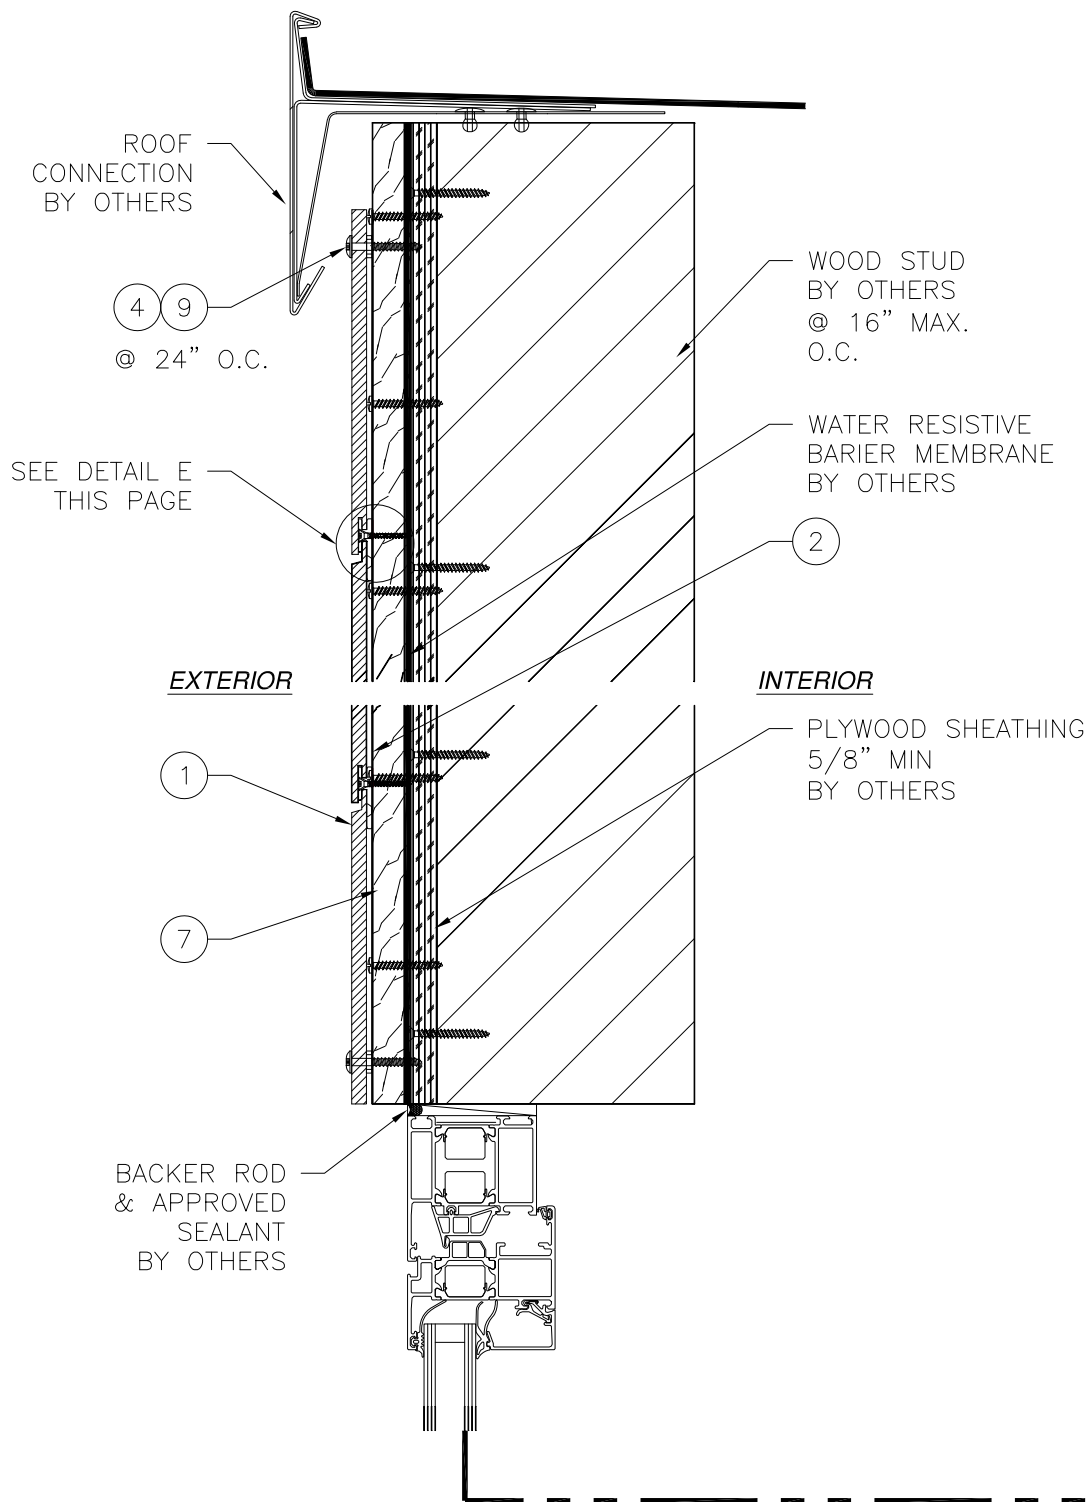


NOTES:
1. PERIMETER AND JOINT SEALANT BY OTHERS TO BE DESIGNED IN ACCORDANCE WITH ASTM E2112

SIGNED: 01/13/2026

A
3 **VERTICAL CROSS SECTION**
FLUSH SIDING INSTALLATION
5/8" MIN. PLYWOOD SHEATHING (WOOD FRAME)


PRODUCT REVISED
as complying with the Florida
Building Code
NOA-No. **25-1211.01**
Expiration Date **08/29/2029**
By *[Signature]*
Miami-Dade Product Control

TRESPA NORTH AMERICA, LTD 10155 READING RD CINCINNATI, OH 45241		
TRESPA PURA NFC FLUSH SIDING HORIZONTAL INSTALLATION		
DRAWN: A.R.	DWG NO. 08-03204D	REV D
SCALE NTS	DATE 11/09/17	SHEET 3 OF 9
L. ROBERTO LOMAS P.E. 208 7th Ave, INDIALANTIC, FL 32903 434-688-0609 rllomas@lrlomaspe.com		

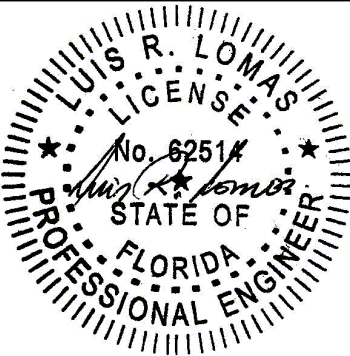



Luis R. Lomas P.E.
FL No.: 62514

REVISIONS			
REV	DESCRIPTION	DATE	APPROVED
D	ADDED LMI RATING	11/17/25	R.L.

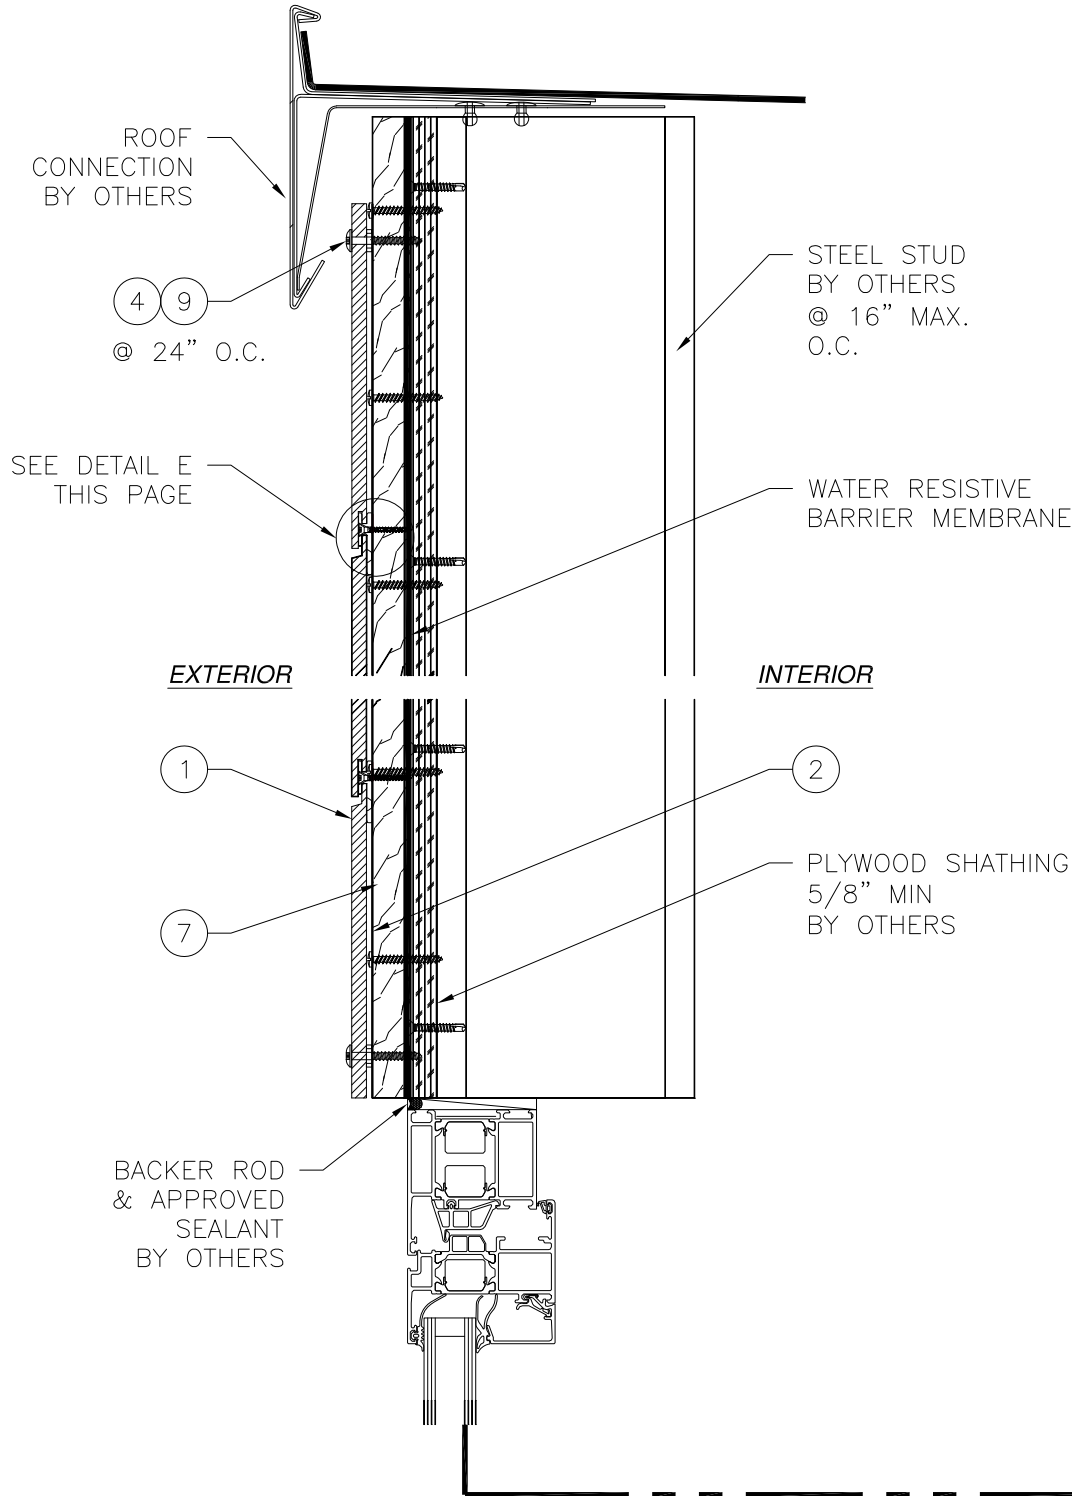

A
4

VERTICAL CROSS SECTION
FLUSH SIDING INSTALLATION
5/8" MIN. PLYWOOD SHEATHING (METAL FRAME)

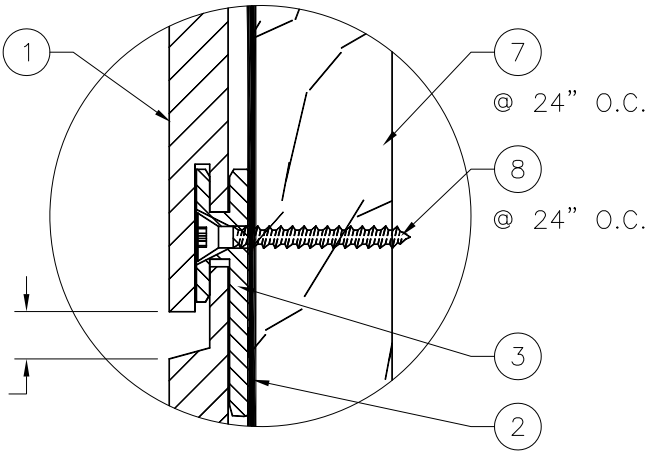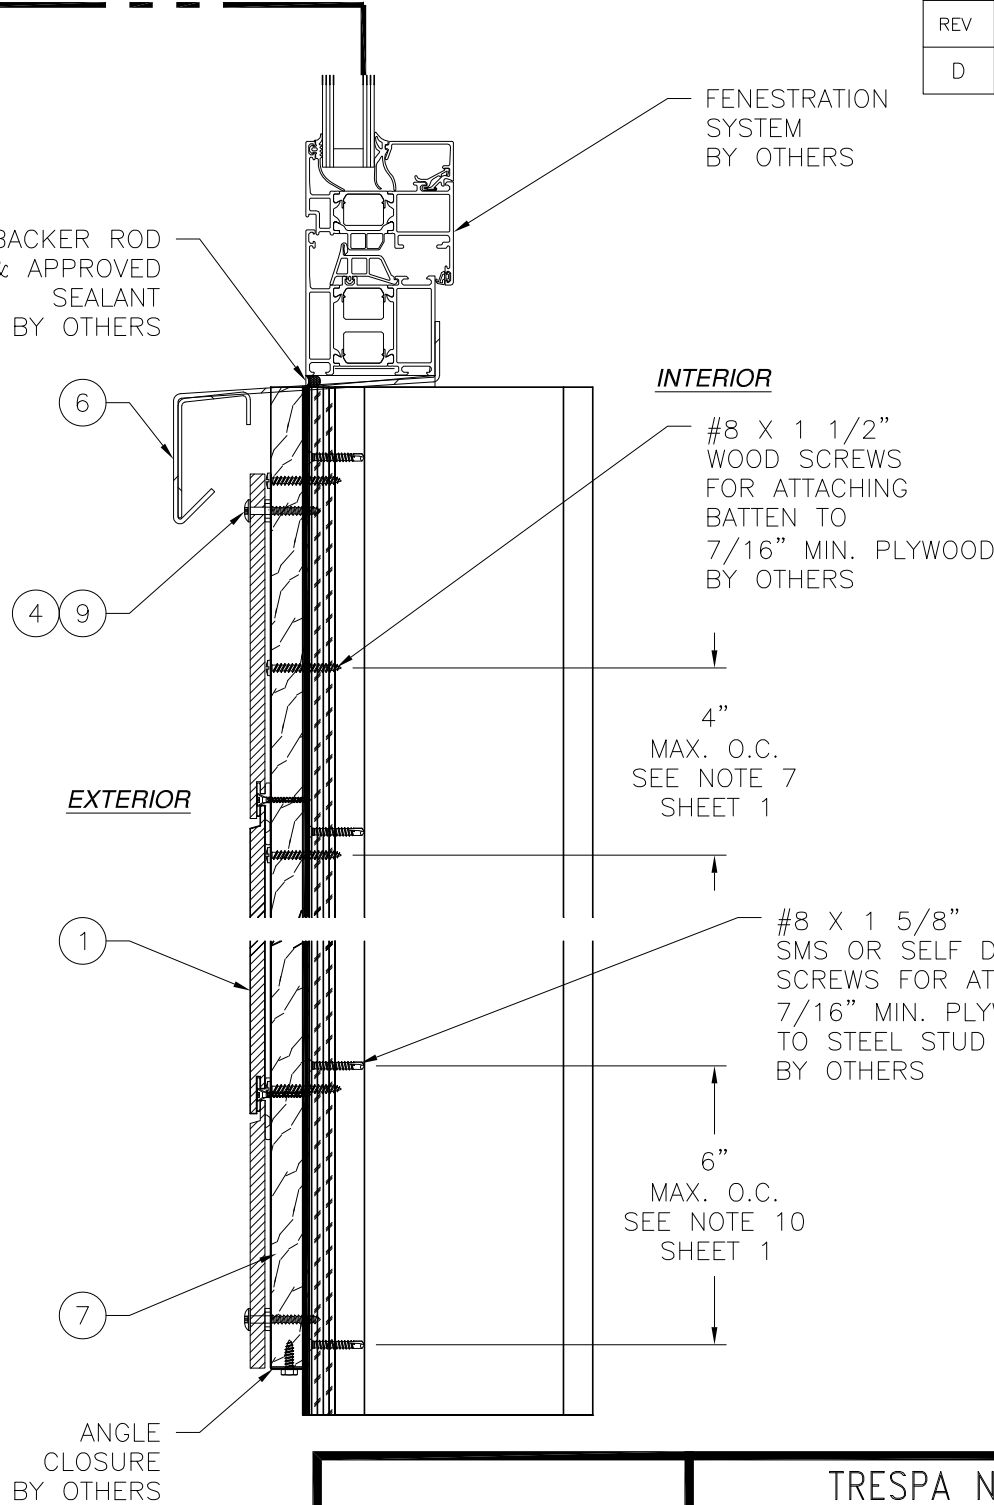

NOTES:
1. PERIMETER AND JOINT SEALANT BY OTHERS TO BE DESIGNED IN ACCORDANCE WITH ASTM E2112

SIGNED: 01/13/2026


PRODUCT REVISED
as complying with the Florida
Building Code
NOA-No. **25-1211.01**
Expiration Date **08/29/2029**
By *[Signature]*
Miami-Dade Product Control

TRESPA NORTH AMERICA, LTD
10155 READING RD
CINCINNATI, OH 45241

TRESPA PURA NFC
FLUSH SIDING
HORIZONTAL INSTALLATION




DRAWN: A.R.	DWG NO. 08-03204D	REV D
SCALE NTS	DATE 11/09/17	SHEET 4 OF 9

L. ROBERTO LOMAS P.E.
208 7th Ave, INDIALANTIC, FL 32903
434-688-0609 rllomas@lrlomaspe.com

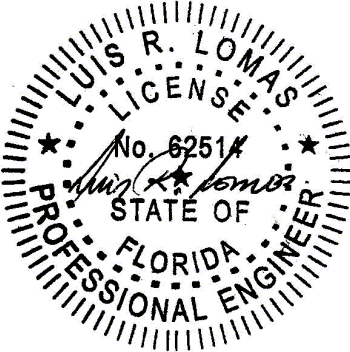

Luis R. Lomas P.E.
FL No.: 62514

REVISIONS			
REV	DESCRIPTION	DATE	APPROVED
D	ADDED LMI RATING	11/17/25	R.L.

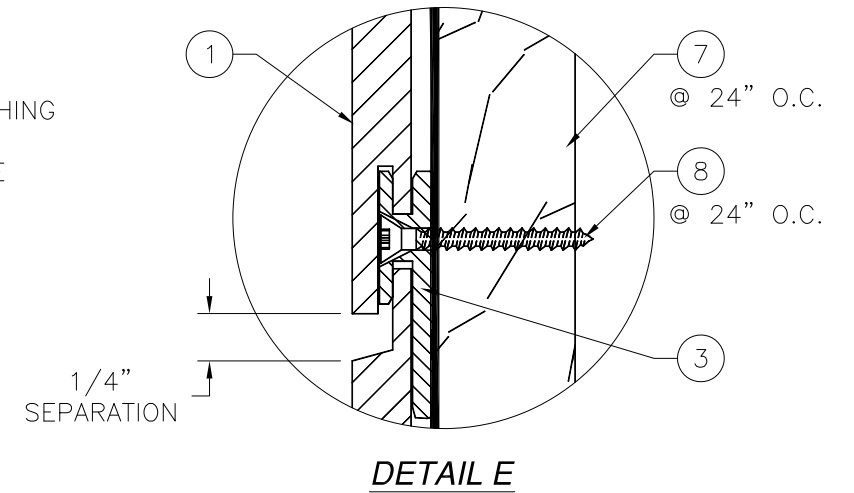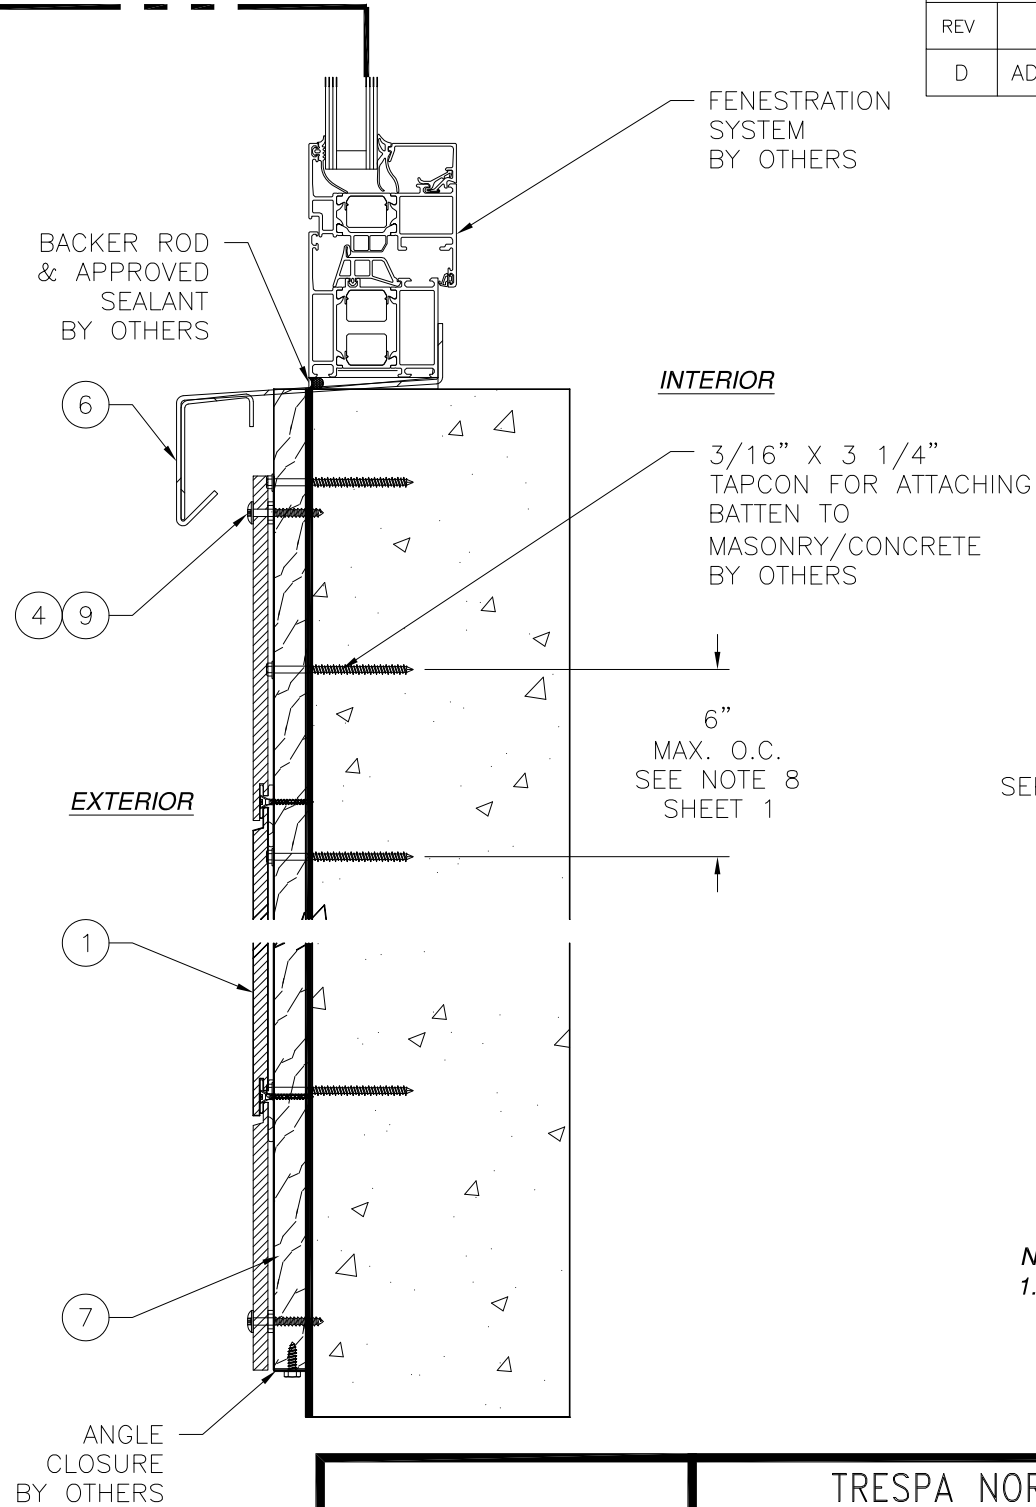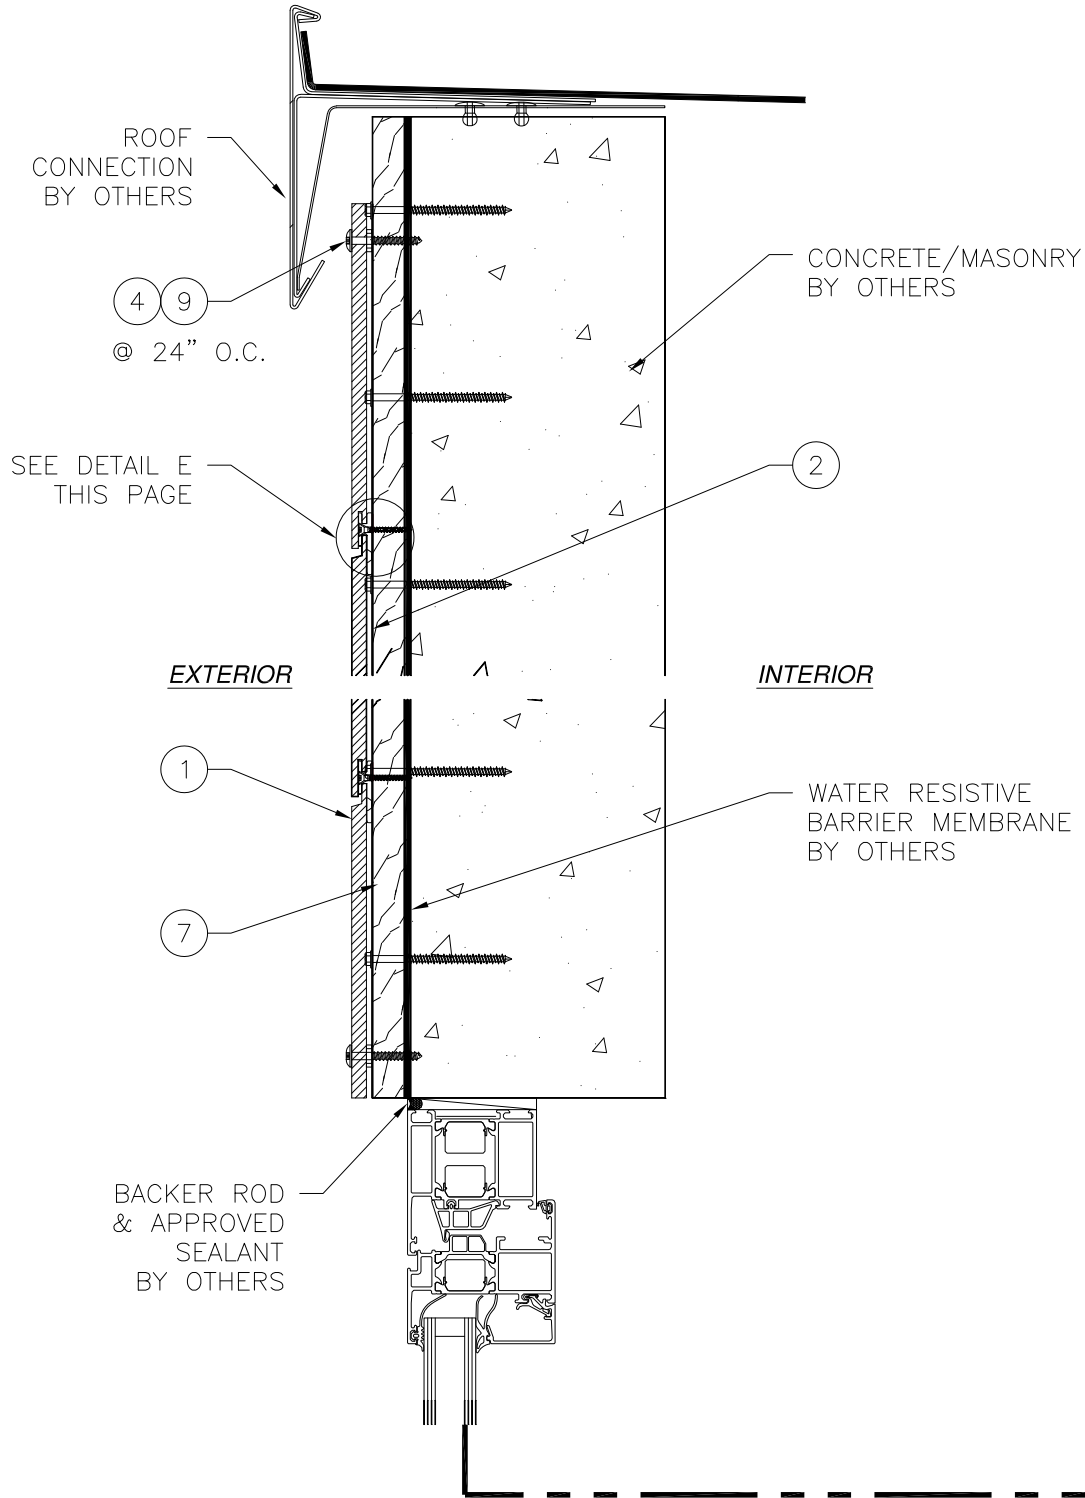

NOTES:
1. PERIMETER AND JOINT SEALANT BY OTHERS TO BE DESIGNED IN ACCORDANCE WITH ASTM E2112

SIGNED: 01/13/2026


A
5 **VERTICAL CROSS SECTION**
FLUSH SIDING INSTALLATION
MASONRY/CONCRETE

PRODUCT REVISED
as complying with the Florida
Building Code
NOA-No. **25-1211.01**
Expiration Date **08/29/2029**
By *[Signature]*
Miami-Dade Product Control

TRESPA NORTH AMERICA, LTD
10155 READING RD
CINCINNATI, OH 45241

TRESPA PURA NFC
FLUSH SIDING
HORIZONTAL INSTALLATION


DRAWN: A.R.	DWG NO. 08-03204D	REV D
SCALE NTS	DATE 11/09/17	SHEET 5 OF 9
L. ROBERTO LOMAS P.E. 208 7th Ave, INDIALANTIC, FL 32903 434-688-0609 rllomas@lrlomaspe.com		

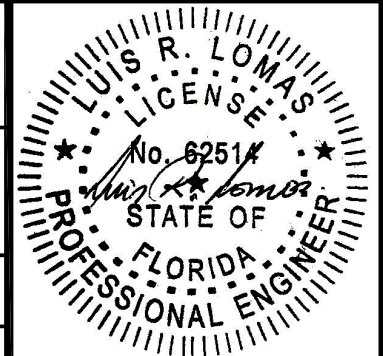


Luis R. Lomas P.E.
FL No.: 62514

REVISIONS			
REV	DESCRIPTION	DATE	APPROVED
D	ADDED LMI RATING	11/17/25	R.L.

- NOTES:
1. INTERIOR AND EXTERIOR FINISHES, BY OTHERS, NOT SHOWN FOR CLARITY.
 2. PERIMETER AND JOINT SEALANT BY OTHERS TO BE DESIGNED IN ACCORDANCE WITH ASTM E2112

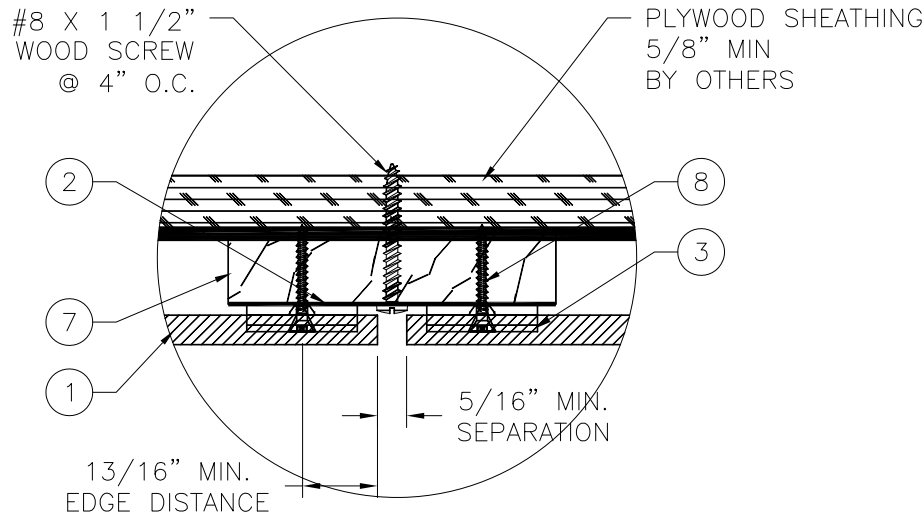

DETAIL F

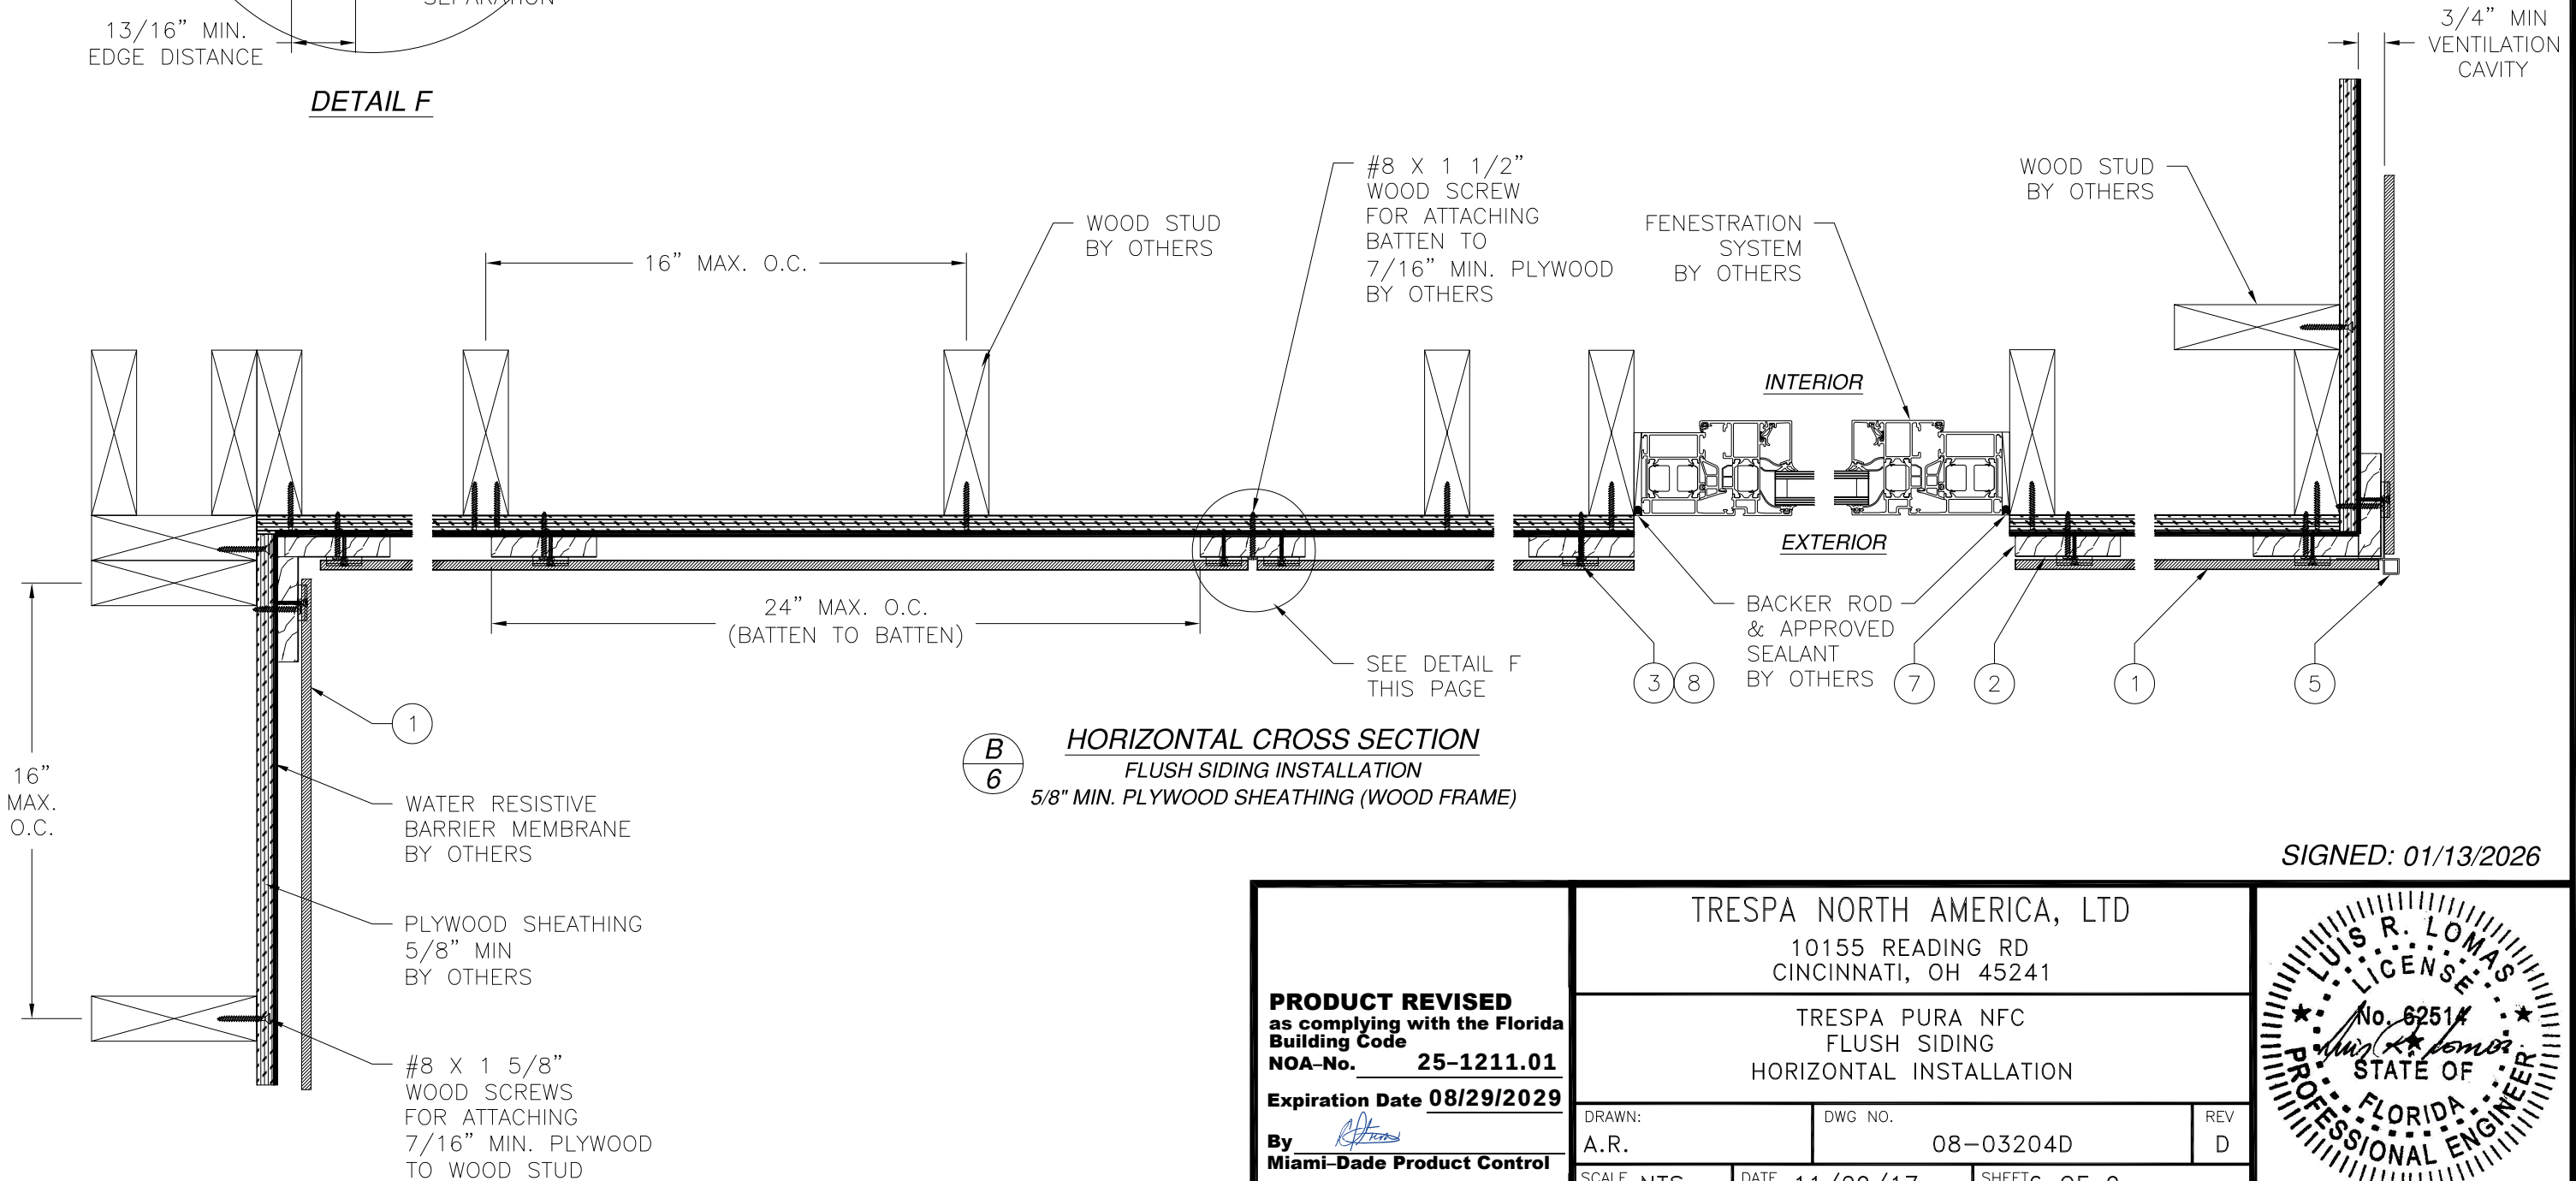

HORIZONTAL CROSS SECTION

FLUSH SIDING INSTALLATION

5/8" MIN. PLYWOOD SHEATHING (WOOD FRAME)

SIGNED: 01/13/2026

PRODUCT REVISED
as complying with the Florida
Building Code
NOA-No. **25-1211.01**
Expiration Date **08/29/2029**
By *[Signature]*
Miami-Dade Product Control


TRESPA NORTH AMERICA, LTD

10155 READING RD
CINCINNATI, OH 45241


TRESPA PURA NFC
FLUSH SIDING
HORIZONTAL INSTALLATION

DRAWN: A.R.	DWG NO. 08-03204D	REV D
SCALE NTS	DATE 11/09/17	SHEET 6 OF 9

L. ROBERTO LOMAS P.E.
208 7th Ave, INDIALANTIC, FL 32903
434-688-0609 rllomas@lrlomaspe.com

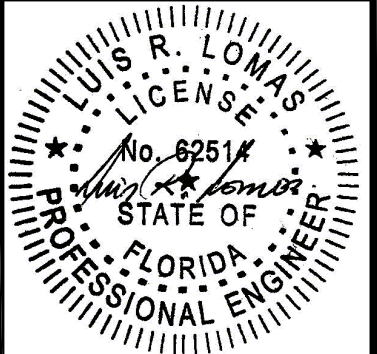


Luis R. Lomas P.E.
FL No.: 62514

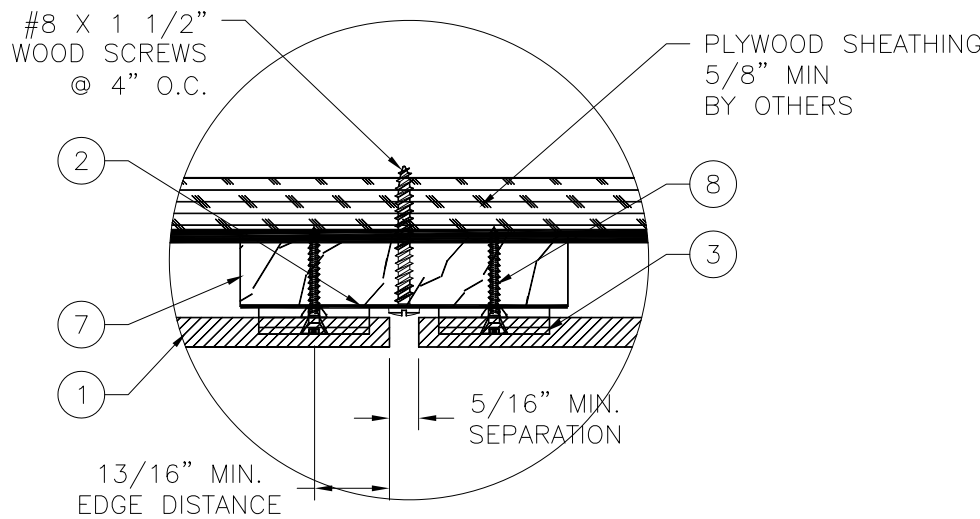

DETAIL F


- NOTES:
- 1. INTERIOR AND EXTERIOR FINISHES, BY OTHERS, NOT SHOWN FOR CLARITY.
 - 2. PERIMETER AND JOINT SEALANT BY OTHERS TO BE DESIGNED IN ACCORDANCE WITH ASTM E2112

REVISIONS			
REV	DESCRIPTION	DATE	APPROVED
D	ADDED LMI RATING	11/17/25	R.L.

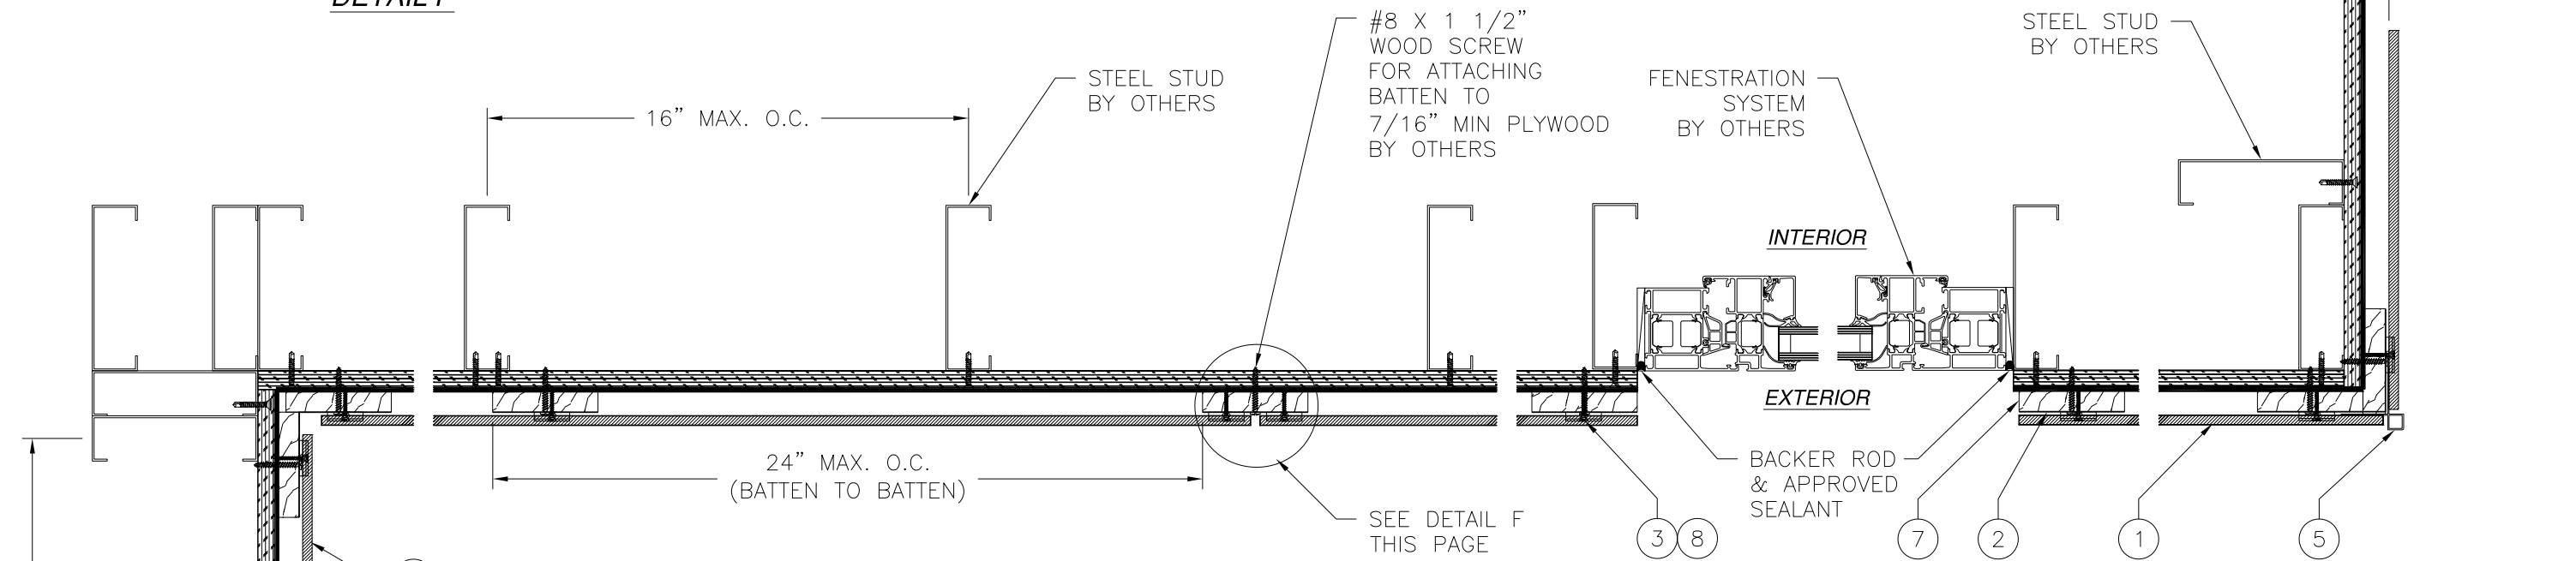

B
7

HORIZONTAL CROSS SECTION
FLUSH SIDING INSTALLATION
5/8" MIN. PLYWOOD SHEATHING (METAL FRAME)

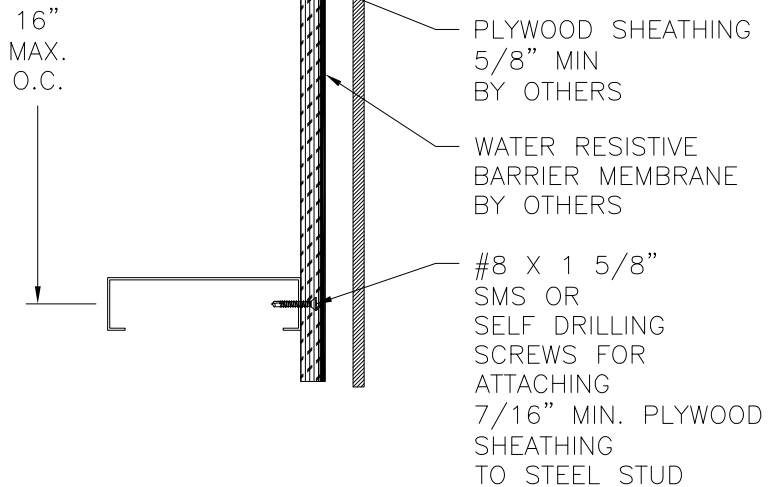

SIGNED: 01/13/2026


PRODUCT REVISED
as complying with the Florida
Building Code
NOA-No. **25-1211.01**
Expiration Date **08/29/2029**
By *[Signature]*
Miami-Dade Product Control

TRESPA NORTH AMERICA, LTD
10155 READING RD
CINCINNATI, OH 45241


TRESPA PURA NFC
FLUSH SIDING
HORIZONTAL INSTALLATION

DRAWN: A.R.	DWG NO. 08-03204D	REV D
SCALE NTS	DATE 11/09/17	SHEET 7 OF 9

L. ROBERTO LOMAS P.E.
208 7th Ave, INDIALANTIC, FL 32903
434-688-0609 rllomas@lrlomaspe.com

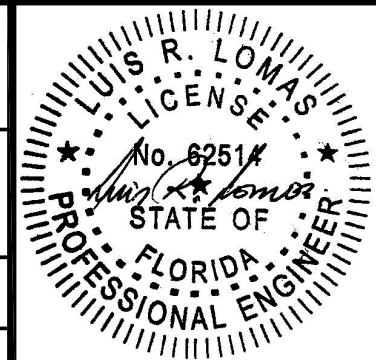


Luis R. Lomas P.E.
FL No.: 62514

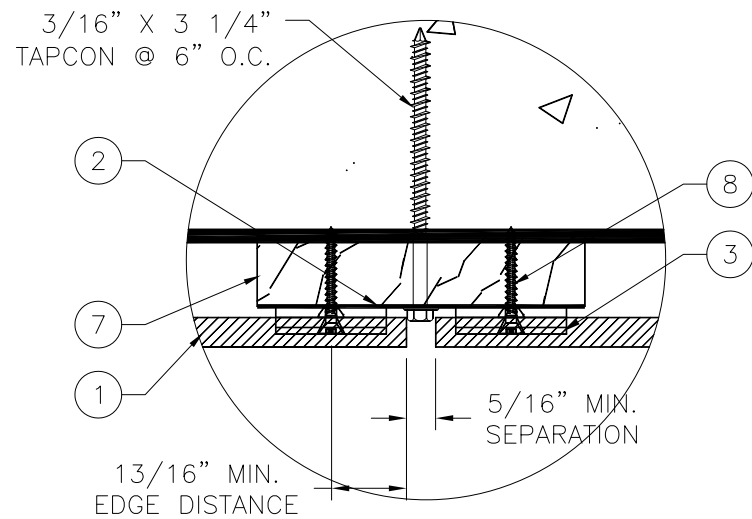

DETAIL F

- NOTES:**
1. INTERIOR AND EXTERIOR FINISHES, BY OTHERS, NOT SHOWN FOR CLARITY.
 2. PERIMETER AND JOINT SEALANT BY OTHERS TO BE DESIGNED IN ACCORDANCE WITH ASTM E2112


REVISIONS			
REV	DESCRIPTION	DATE	APPROVED
D	ADDED LMI RATING	11/17/25	R.L.

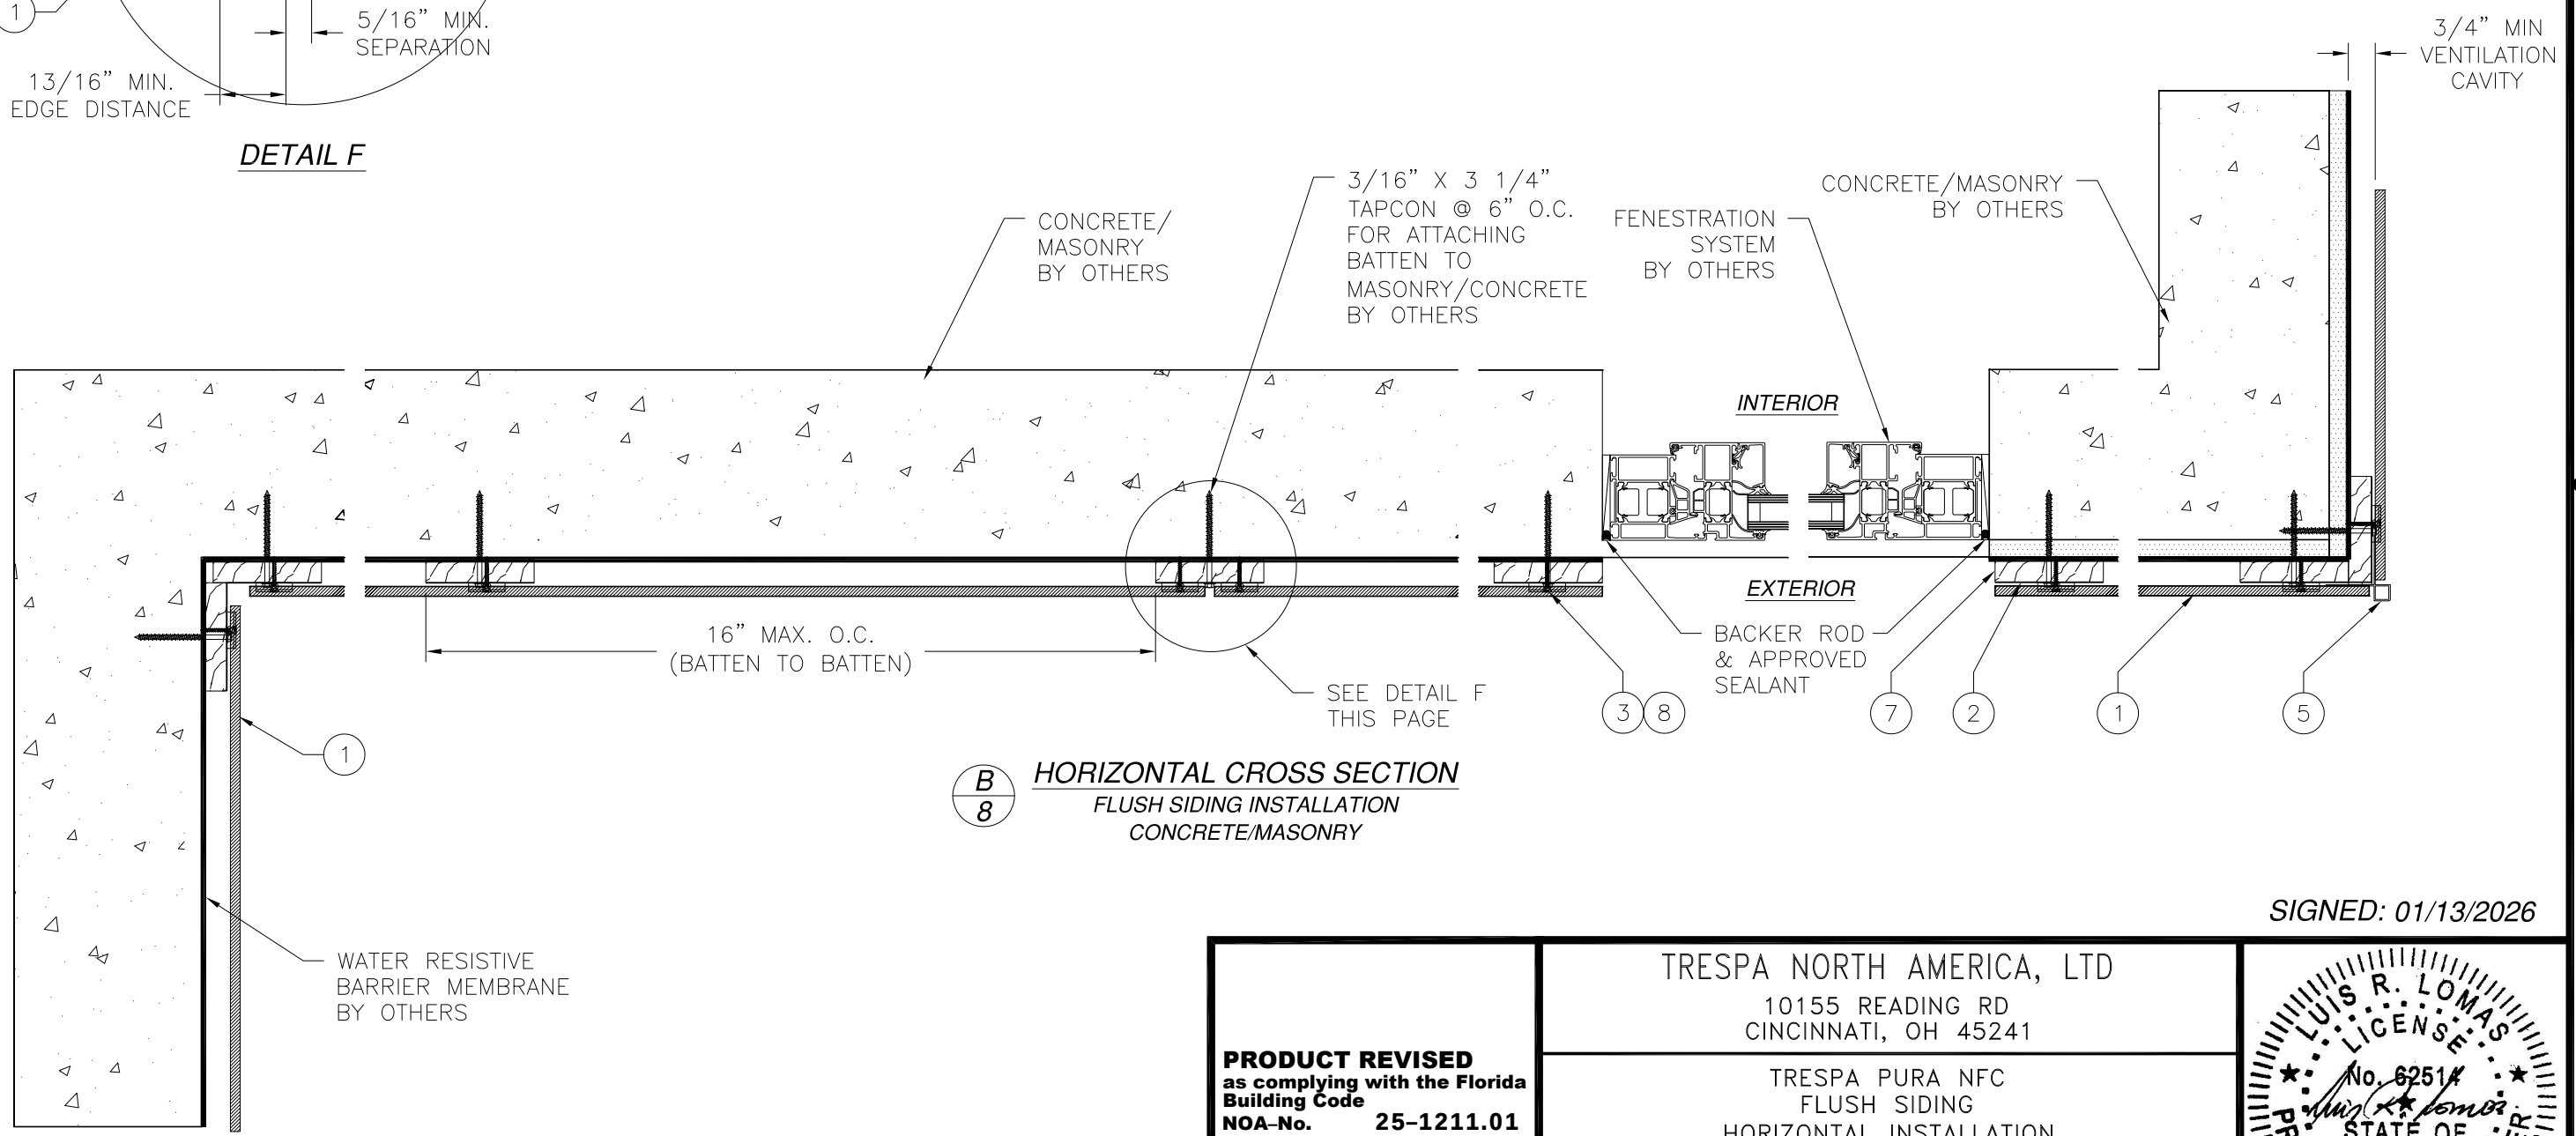

B8 **HORIZONTAL CROSS SECTION**
FLUSH SIDING INSTALLATION
CONCRETE/MASONRY


SIGNED: 01/13/2026

PRODUCT REVISED as complying with the Florida Building Code NOA-No. 25-1211.01 Expiration Date 08/29/2029 By <i>[Signature]</i> Miami-Dade Product Control	TRESPA NORTH AMERICA, LTD 10155 READING RD CINCINNATI, OH 45241		
	TRESPA PURA NFC FLUSH SIDING HORIZONTAL INSTALLATION		
	DRAWN: A.R.	DWG NO. 08-03204D	REV D
	SCALE NTS	DATE 11/09/17	SHEET 8 OF 9
	L. ROBERTO LOMAS P.E. 208 7th Ave, INDIALANTIC, FL 32903 434-688-0609 rllomas@lrlomaspe.com		

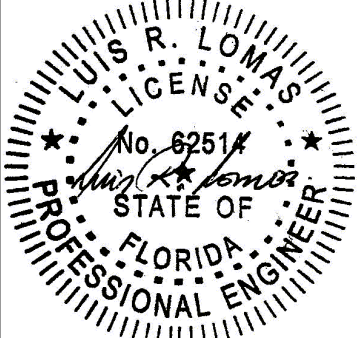

Luis R. Lomas P.E.
FL No.: 62514

BILL OF MATERIALS			
ITEM NO.:	PART NUMBER	DESCRIPTION	MATERIAL
1		TRESPA PURA NFC PANEL FLUSH SIDING	HP PHENOLIC RESIN LAMINATE
2		EPDM MEMBRANE	
3		UNIVERSAL CLIP	ALUMINUM 6063-T5
4	11107654	INSTALLATION RING	NYLON
5	C128-A	OUTER CORNER PROFILE	ALUMINUM 6063-T5
6		SILL	
7		VERTICAL WOOD BATTEN	WOOD
8	TW-S-D11-PH2-4, 2X30	COUNTER SUNK SCREW 0.137X1.18"	STAINLESS STEEL A2
9	TW-S-D12-4.8X38	FAST FIX SCREW 0.2X1.5"	STEEL


REVISIONS			
REV	DESCRIPTION	DATE	APPROVED
D	ADDED LMI RATING	11/17/25	R.L.

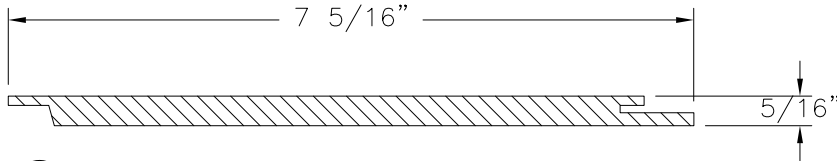

① TRESPA PURA NFC PANEL FLUSH SIDING
HIGH PRESSURE PHENOLIC
RESIN LAMINATE

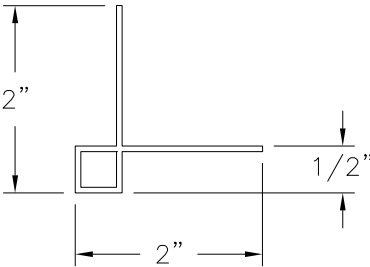

⑤ OUTER CORNER PROFILE
ALUMINUM 6063-T5

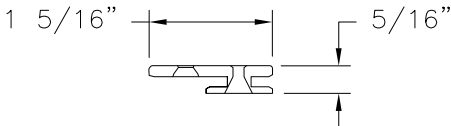

③ UNIVERSAL CLIP
ALUMINUM 6063-T5
1 3/16" LONG

SIGNED: 01/13/2026


PRODUCT REVISED
as complying with the Florida
Building Code
NOA-No. **25-1211.01**
Expiration Date **08/29/2029**
By [Signature]
Miami-Dade Product Control

TRESPA NORTH AMERICA, LTD
10155 READING RD
CINCINNATI, OH 45241

TRESPA PURA NFC
FLUSH SIDING
COMPONENTS

DRAWN: A.R.	DWG NO. 08-03204D	REV D
SCALE NTS	DATE 11/09/17	SHEET 9 OF 9

L. ROBERTO LOMAS P.E.
208 7th Ave, INDIALANTIC, FL 32903
434-688-0609 rllomas@lrlomaspe.com

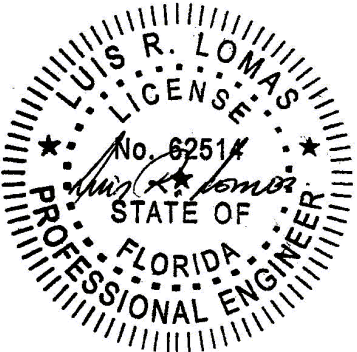

Luis R. Lomas P.E.
FL No.: 62514