



DEPARTMENT OF REGULATORY AND ECONOMIC RESOURCES (RER)
BOARD AND CODE ADMINISTRATION DIVISION

NOTICE OF ACCEPTANCE (NOA)

MIAMI-DADE COUNTY
PRODUCT CONTROL SECTION

11805 SW 26 Street, Room 208
Miami, Florida 33175-2474
T (786) 315-2590 F (786) 315-2599

www.miamidade.gov/economy

Loren Cook Company
2015 E. Dale Street
Springfield, MO 65803

SCOPE: This NOA is being issued under the applicable rules and regulations governing the use of construction materials. The documentation submitted has been reviewed and accepted by Miami-Dade County RER-Product Control Section to be used in Miami Dade County and other areas where allowed by the Authority Having Jurisdiction (AHJ).

This NOA shall not be valid after the expiration date stated below. The Miami-Dade County Product Control Section (In Miami Dade County) and/or the AHJ (in areas other than Miami Dade County) reserve the right to have this product or material tested for quality assurance purposes. If this product or material fails to perform in the accepted manner, the manufacturer will incur the expense of such testing and the AHJ may immediately revoke, modify, or suspend the use of such product or material within their jurisdiction. RER reserves the right to revoke this acceptance if it is determined by Miami-Dade County Product Control Section that this product or material fails to meet the requirements of the applicable building code.

This product is approved as described herein and has been designed to comply with the Florida Building Code, including the High Velocity Hurricane Zone.

DESCRIPTION: H Series Steel and Aluminum Rooftop Fans

APPROVAL DOCUMENT: Drawing No. **SD140501-75**, titled "H Series Propeller Fan Roof Mounted Hurricane Rated", sheets 1 through 8 of 8, dated 08/15/2015, prepared by Loren Cook Company, signed and sealed by Jerry T. Miller, P.E. on 02/16/2024, bearing the Miami-Dade County Product Control renewal stamp with the Notice of Acceptance number and expiration date by the Miami-Dade County Product Control Section.

MISSILE IMPACT RATING: Large and Small Missile Impact Resistant

LABELING: Each unit shall bear a permanent label with the manufacturer's name or logo, city, state, model/series, and following statement: "Miami-Dade County Product Control Approved", unless otherwise noted herein.

RENEWAL of this NOA shall be considered after a renewal application has been filed and there has been no change in the applicable building code negatively affecting the performance of this product.

TERMINATION of this NOA will occur after the expiration date or if there has been a revision or change in the materials, use, and/or manufacture of the product or process. Misuse of this NOA as an endorsement of any product, for sales, advertising or any other purposes shall automatically terminate this NOA. Failure to comply with any section of this NOA shall be cause for termination and removal of NOA.

ADVERTISEMENT: The NOA number preceded by the words Miami-Dade County, Florida, and followed by the expiration date may be displayed in advertising literature. If any portion of the NOA is displayed, then it shall be done in its entirety.

INSPECTION: A copy of this entire NOA shall be provided to the user by the manufacturer or its distributors and shall be available for inspection at the job site at the request of the Building Official.

This NOA **renews** NOA # **24-0311.09** and consists of this page 1 and evidence pages E-1 and E-2, as well as approval document mentioned above.

The submitted documentation was reviewed by **Carlos M. Utrera, P.E.**




02/04/26

NOA No. 26-0114.01
Expiration Date: May 12, 2031
Approval Date: February 12, 2026
Page 1

NOTICE OF ACCEPTANCE: EVIDENCE SUBMITTED

1. Evidence submitted under NOA # 15-1005.04

A. DRAWINGS

1. Drawing No. **SD140501-75**, titled "H Series Propeller Fan Roof Mounted Hurricane Rated", sheets 1 through 8 of 8, dated 08/15/2015, prepared by Loren Cook Company, signed and sealed by Bradley F. Skidmore, P.E. on 02/11/2016.

B. TESTS

1. Test reports on 1) Uniform Static Air Pressure Test, Loading per FBC TAS 202-94
2) Large Missile Impact Test per FBC, TAS 201-94
along with marked-up drawings and installation diagram of H-Series Rooftop Ventilators, prepared by Intertek/Architectural Testing, Inc., Test Report No. **E0341.01-801-18**, dated 07/10/2015, with a revision dated 02/08/2016, signed and sealed by Tyler Westerling, P.E.

C. CALCULATIONS

1. Wind Loads and anchor calculations prepared by Loren Cook Company, dated 08/15/2015, signed and sealed by Bradley F. Skidmore, P.E.

D. QUALITY ASSURANCE

1. Miami-Dade Department of Regulatory and Economic Resources (RER).

E. MATERIAL CERTIFICATIONS

1. None.

F. STATEMENTS

1. Statement letter of code conformance to the 7th edition (2020) of the FBC issued by Loren Cook Company, dated 03/19/2021, signed and sealed by Bradley F. Skidmore, P.E.
"New Evidence Submitted"
2. Statement letter of code conformance to the 5th edition (2014) FBC issued by Loren Cook Company, dated 09/15/2015, signed and sealed by Bradley F. Skidmore, P.E.
3. Statement letter of no financial interest issued by Loren Cook Company, dated 09/15/2015, signed and sealed by Bradley F. Skidmore, P.E.



Carlos M. Utrera, P.E.
Product Control Examiner
NOA No. 26-0114.01
Expiration Date: May 12, 2031
Approval Date: February 12, 2026

NOTICE OF ACCEPTANCE: EVIDENCE SUBMITTED

2. EVIDENCE SUBMITTED UNDER NOA # 24-0311.09

A. DRAWINGS

1. Drawing No. **SD140501-75**, titled “H Series Propeller Fan Roof Mounted Hurricane Rated”, sheets 1 through 8 of 8, dated 08/15/2015, prepared by Loren Cook Company, signed and sealed by Jerry T. Miller, P.E. on 02/16/2024.

B. TESTS

1. None.

C. CALCULATIONS

1. None.

D. QUALITY ASSURANCE

1. Miami-Dade Department of Regulatory and Economic Resources (RER)

E. MATERIAL CERTIFICATIONS




1. None.

F. STATEMENTS

1. Statement letter of conformance, complying with 8th edition (2023) of the FBC, issued by Miller Engineering, dated 02/23/2024, signed and sealed by Jerry T. Miller, P.E.
2. Statement letter of no financial interest, issued by Miller Engineering, dated 02/23/2024, signed and sealed by Jerry T. Miller, P.E.



Carlos M. Utrera, P.E.
Product Control Examiner
NOA No. 26-0114.01
Expiration Date: May 12, 2031
Approval Date: February 12, 2026

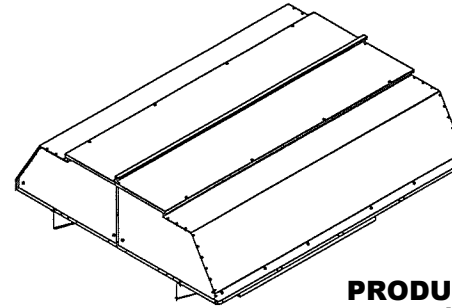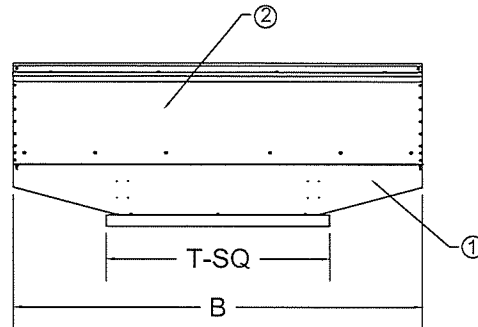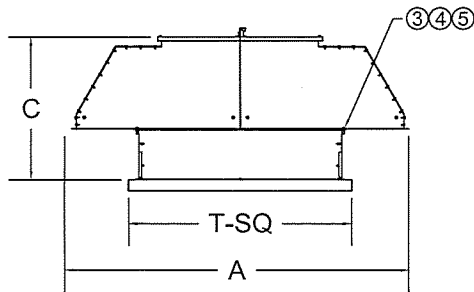

PRODUCT RENEWED
as complying with the Florida
Building Code
NOA-No. **26-0114.01**

Expiration Date **05/12/2031**

By 
Miami-Dade Product Control

48		90	110	41 1/2	60	1265
	42	90	110	41 1/2	54	1235
42		90	90	38		1155
	36	90	90	38	48	975
36		80	80	33		915
	30	80	80	33	42	710
30		69	69	30 1/2		660
	24	69	69	30 1/2	36	610
24		59	59	28 3/4		565
	20	59	59	28 3/4	32	520
20		52	52	27 1/4		470
UNFILTERED UNIT SIZE		FILTERED UNIT SIZE				
BELT DRIVE MODELS		BELT DRIVE MODELS		A	B	C
HEE, HES, HXEL, HXEM		HEF, HXFL, HXFM		DIM	DIM	DIM
HXSL, HXSM, HER		DIRECT DRIVE MODELS			T	SQ
DIRECT DRIVE MODELS		HEF-D				MAX. UNIT WEIGHT
HEE-D, HES-D, HER-D						

NOTES:

DESIGN PRESSURE: +/- 130PSF GALVANIZED STEEL HOOD
+/- 70PSF ALUMINUM HOOD

ALL DIMENSIONS IN INCHES.

DESIGN, TESTING AND ATTACHMENT CONFORMS TO FLORIDA
BUILDING CODE.

MINIMUM SY=30KSI SHEET STEEL


MINIMUM SY=17KSI SHEET ALUMINUM

5	3/8 USS WASHER (1 OD)	—	4
4	3/8 NYLOC LOCKNUT	—	4
3	3/8 X 1 HEX BOLT	—	4
2	HOOD ASSEMBLY	8	1
1	BASE ASSEMBLY	4	1
ITEM	DESCRIPTION	SHEET	QUANTITY

PRODUCT REVISED
as complying with the Florida
Building Code
NOA-No. **24-0311.09**

Expiration Date **05/12/2026**

By 
Miami-Dade Product Control


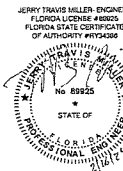


MAT'L	—	
DRAWN	BFS	08/15/15
DESIGNER	BFS	SHEET 1 OF 8
DO NOT SCALE DRAWING TOLERANCES UNLESS OTHERWISE NOTED		
DECIMAL	FRACTIONAL	
.XX=±.063"	≤12"=±1/16"	
.XXX=±.010"	>12" THRU 96"=±1/8"	
.XXXX=±.001"	>96" THRU 144"=±1/4"	
ANGULAR	>144"=±3/8"	
±2'	(NC)=NO INSPECTION REQ'D	
 LOREN COOK CO. MANUFACTURERS OF AIR MOVING EQUIPMENT SPRINGFIELD, MISSOURI		
H SERIES PROPELLER FAN ROOF MOUNTED HURRICANE RATED		
SIZE	DRAWING NO.	REV.
B	SD140501-75	B

PRODUCT RENEWED
as complying with the Florida
Building Code
NOA-No. **26-0114.01**

Expiration Date **05/12/2031**

By 
Miami-Dade Product Control

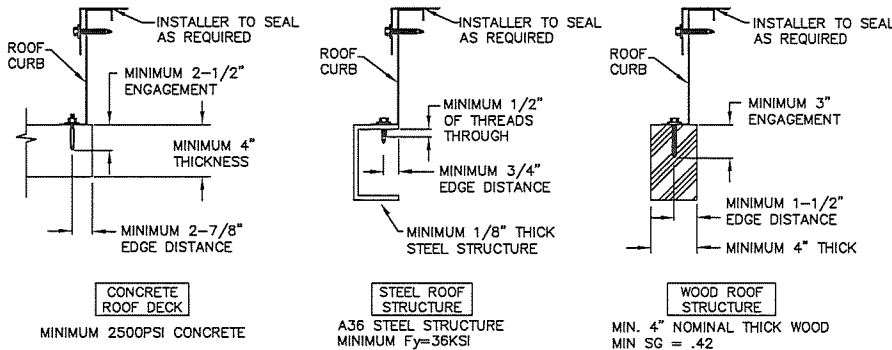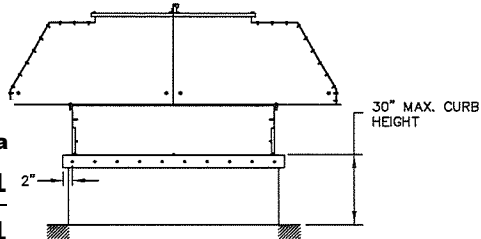

FASTENER TABLE		
UNIT SIZE	MINIMUM NUMBER OF FASTENERS PER SIDE TO ATTACH UNIT TO CURB	MINIMUM NUMBER OF FASTENERS PER SIDE TO ATTACH CURB TO ROOF STRUCTURE
20	5	5
24	6	6
30	7	7
36	8	9
42	9	10
48	10	10

PRODUCT REVISED
as complying with the Florida
Building Code
NOA-No. **24-0311.09**

Expiration Date **05/12/2026**

By 
Miami-Dade Product Control

NOTES:


- H-SERIES PROP FAN AS REFERRED TO HEREIN REFERS TO ALL LOREN COOK MODEL ROOF MOUNT POWER VENTILATORS INCLUDING BOTH DIRECT DRIVE AND BELT DRIVE TYPE UNITS WHICH ARE CONSTRUCTED WITH THE SAME OUTER HOUSING COMPONENTS. THE FULL RANGE OF MODELS WOULD BE:
HEE, HSE, HEF
HXEL, HXEM, HXSL, HXSM, HXFL, HXFM
HER
- THIS APPROVAL IS FOR THE STRUCTURAL CAPACITY OF THE EXTERIOR HOUSING ONLY, IT DOES NOT INCLUDE ANY INTERIOR MECHANISM OR ELECTRICAL PART.
- THIS PRODUCT HAS NOT BEEN TESTED FOR WATER PENETRATION ACCORDING TO FLORIDA BUILDING CODE TAS 100(A) WIND DRIVEN RAIN TEST. IT CANNOT BE INSTALLED WITHIN THE RIDGE AREA FBC 1523.6.5.2.13
- UNIT IS TO INCLUDE A CURB CAP BASE TO FACILITATE MOUNTING OF THE UNIT TO A CURB. THE CURB WILL BE ADEQUATELY ATTACHED TO THE BUILDING STRUCTURE TO SUSTAIN ALL FORCES WHICH MAY BE PRODUCED BY THE PRESCRIBED ENVIRONMENTAL FORCES EXERTED ON THE FAN AND CURB. THE CURB MUST BE ATTACHED TO A STRUCTURAL MEMBER OF THE BUILDING.

CONCRETE DECK: CURB IS TO BE ATTACHED WITH WEDGE TYPE CONCRETE ANCHOR - MINIMUM 3/8" DIAMETER CARBON STEEL - HILTI KWIK BOLT 3 OR EQUAL. MINIMUM 2-1/2" OF ENGAGEMENT IN 2000 PSI MINIMUM CONCRETE. MINIMUM DECK THICKNESS IS 4". SEE TABLE FOR MINIMUM QUANTITY OF ANCHORS REQUIRED PER CURB SIDE.

STEEL ROOF STRUCTURE: CURB IS TO BE ATTACHED WITH SELF-DRILLING STEEL SCREW OF MINIMUM NOMINAL SIZE OF #12. THE SCREW SHALL PASS THROUGH STEEL STRUCTURE AT LEAST 1/2". SEE TABLE FOR MINIMUM QUANTITY OF SCREWS REQUIRED PER CURB SIDE.




WOOD ROOF STRUCTURE: CURB IS TO BE ATTACHED WITH STEEL LAG BOLTS NOMINAL SIZE OF 5/16" DIAMETER OR LARGER. WOOD IS TO BE 4" NOMINAL SIZE OR GREATER. THE BOLT SHALL HAVE A MINIMUM OF 3" OF THREAD ENGAGEMENT AND SHALL BE AT LEAST 1-1/2" FROM MATERIAL EDGE. SEE TABLE FOR MINIMUM QUANTITY OF BOLTS REQUIRED PER CURB SIDE.

- THE CURB SHALL BE CONSTRUCTED OF 5052 ALUMINUM OR G-90 GALVANIZED STEEL OR 300 SERIES STAINLESS STEEL. THE GALVANIZED STEEL CURB MATERIAL THICKNESS SHALL BE 18 GA (0.052") OR GREATER WITH WELDED CORNERS. THE CURB HEIGHT SHALL NOT EXCEED 30".
- THE H-SERIES PROP POWER VENTILATOR SHALL BE ATTACHED TO THE CURB WITH ONE OF THE FOLLOWING METHODS INSTALLED ON ALL FOUR SIDES OF THE CURB CAP. THE FASTENERS SHALL BE 2" FROM EACH CORNER OF THE FAN BASE. THE DISTANCE BETWEEN FASTENERS SHALL BE 5-1/2" OR LESS. THE QUANTITY OF FASTENERS INTO EACH CURB SIDED SHALL EQUAL OR EXCEED THE QUANTITY SHOWN IN THE FASTENER TABLE (AT LEFT).
 - #12 X 2" HEX WASHER HEAD SELF-DRILLING SCREW
 - ALTERNATE FASTENER - .25" HEX HEAD BOLT AND WASHER WITH COMPANION NUT INSTALLED ON THE INTERIOR OF THE CURB.
- ALL FASTENERS ARE TO BE HIGH QUALITY CORROSION RESISTANT STEEL OR STAINLESS STEEL.
- ANY GAP BETWEEN THE CURB AND CURB CAP SHALL BE FILLED BY THE INSTALLING CONTRACTOR WITH A SUITABLE CORROSION RESISTANT MATERIAL THAT ALLOWS THE FASTENERS TO BE INSTALLED WITHOUT CAUSING EXCESSIVE DISTORTION OF THE UNIT FLANGES.
- THE INSTALLER IS RESPONSIBLE FOR CHECKING THAT ALL FASTENERS ARE PROPERLY INSTALLED AND ALL ACCESS PANELS ARE IN PLACE BEFORE PUTTING THE UNIT INTO SERVICE.
- ALL FASTENERS AND ACCESS PANELS MUST BE PROPERLY INSTALLED AFTER MAINTENANCE OPERATIONS FOR UNIT TO MAINTAIN CODE COMPLIANCE.

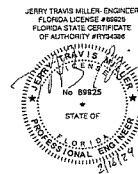


MAT'L		-	
DRAWN	BFS	08/15/15	
DESIGNER	BFS	SHEET 2 OF 8	
DO NOT SCALE DRAWING TOLERANCES UNLESS OTHERWISE NOTED			
DECIMAL		FRACTIONAL	
.XX=±.063"		≤12"=±1/16"	
.XXX=±.010"		>12" THRU 96"=±1/8"	
.XXXX=±.001"		>96" THRU 144"=±1/4"	
ANGULAR		±2"	
±2"		(NC)=NO INSPECTION REQ'D	

		LOREN COOK CO. MANUFACTURERS OF AIR MOVING EQUIPMENT SPRINGFIELD, MISSOURI	
HSERIES PROPELLER FAN ROOF MOUNTED HURRICANE RATED			
SIZE	DRAWING NO.		REV.
B	SD140501-75		B

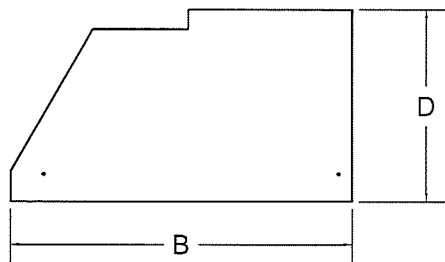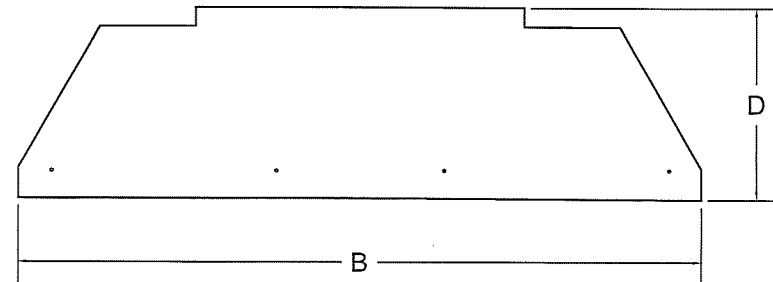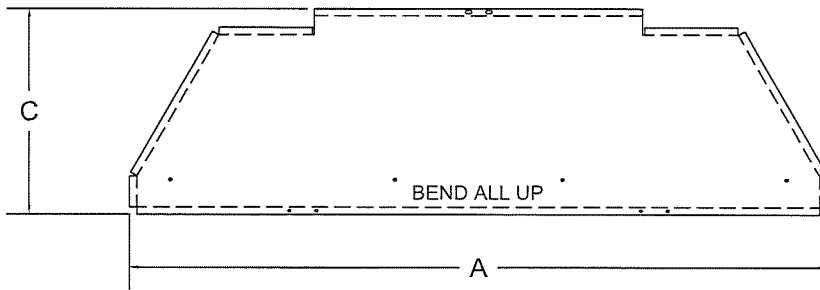

TWO PIECE ON 42NF/36FILTERED AND LARGER

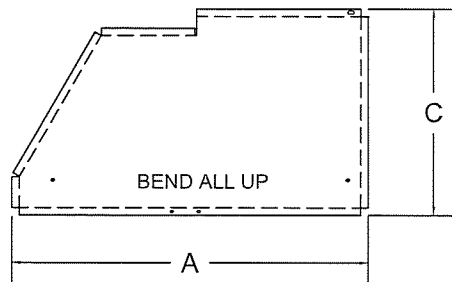

BEND ONE AS SHOWN AND ONE OPPOSITE

HOOD END

PRODUCT RENEWED
as complying with the Florida
Building Code
NOA-No. 26-0114.01

Expiration Date 05/12/2031

By 
Miami-Dade Product Control

48	42	46	44	27.00	24.81	16	0.080
42	36	46	44	27.00	24.81	16	0.080
36	30	80	78	22.25	20.06	16	0.080
30	24	69	67	22.25	20.06	16	0.080
24	20	59	57	20.50	18.25	18	0.063
20	--	53	51	19.50	17.31	18	0.063
NON FILTERED	FILTERED	A	B	C	D	STEEL	ALUM
SIZE		DIM	DIM	DIM	DIM	GAUGE	THICK

STEEL: ASTM A653 G90
ALUM: 3003H-14 OR EQUIVALENT

PRODUCT REVISED
as complying with the Florida
Building Code
NOA-No. 24-0311.09



Expiration Date 05/12/2026

By 
Miami-Dade Product Control

JERRY TRAVIS MILLER, ENGINEER
FLORIDA LICENSE #18925
FLORIDA STATE CERTIFICATE
OF AUTHORITY #1904388



MAT'L		ASTM 653 G90			LOREN COOK CO.	
DRAWN	BFS	08/15/15			MANUFACTURERS OF AIR MOVING EQUIPMENT	
DESIGNER	BFS	SHEET 3 OF 8			SPRINGFIELD, MISSOURI	
DO NOT SCALE DRAWING						
TOLERANCES UNLESS OTHERWISE NOTED						
DECIMAL		FRACTIONAL		HSERIES PROPELLER FAN ROOF MOUNTED HURRICANE RATED		
.XX=±.063"		≤12"=±1/16"				
.XXX=±.010"		>12" THRU 96"=±1/8"				
.XXXX=±.001"		>96" THRU 144"=±1/4"				
ANGULAR ±2°		>144"=±3/8"				
(NC)=NO INSPECTION REQ'D				SIZE	DRAWING NO.	REV.
				B	SD140501-75	B

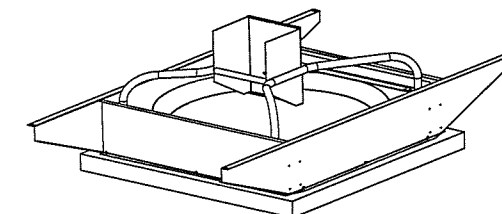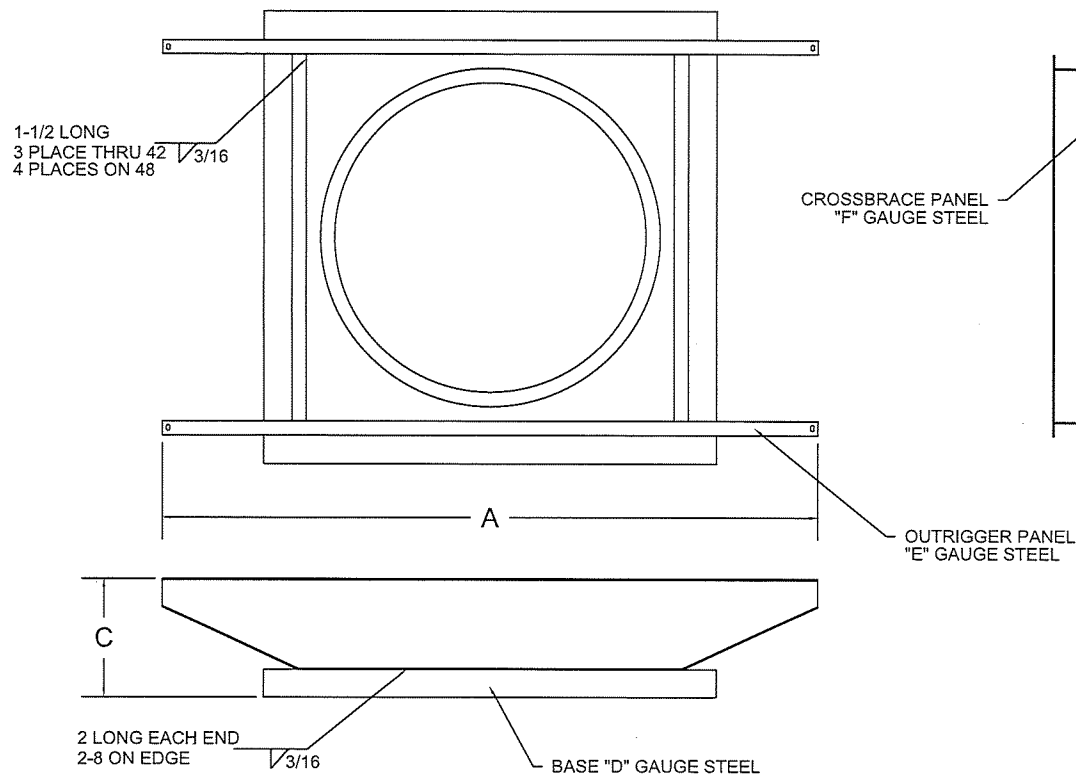


ASSEMBLY SHOWN WITH INTERNAL POWER ASSEMBLY


PRODUCT RENEWED
as complying with the Florida
Building Code
NOA-No. **26-0114.01**
Expiration Date **05/12/2031**
By *[Signature]*
Miami-Dade Product Control

PRODUCT REVISED
as complying with the Florida
Building Code
NOA-No. **24-0311.09**
Expiration Date **05/12/2026**
By *[Signature]*
Miami-Dade Product Control

48	42	110	60	16.31	14	12	16
42	36	90	54	12.81	14	12	16
36	30	80	48	12.81	14	18	18
30	24	69	42	12.81	14	18	18
24	20	59	36	12.81	14	18	18
20	--	53	32	12.81	14	18	18
NONFILTERED	FILTERED	A	B	C	D	E	F
SIZE		DIM	DIM	DIM	GAUGE	GAUGE	GAUGE

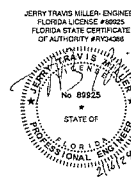

MAT'L		ASTM A1011			LOREN COOK CO.		
DRAWN		BFS			08/15/15		
DESIGNER		BFS			SHEET 4 OF 8		
						MANUFACTURERS OF AIR MOVING EQUIPMENT	
						SPRINGFIELD, MISSOURI	
DO NOT SCALE DRAWING							
TOLERANCES UNLESS OTHERWISE NOTED							
DECIMAL		FRACTIONAL					
.XX=±.063"		≤12"=±1/16"					
.XXX=±.010"		>12" THRU 96"=±1/8"					
.XXXX=±.001"		>96" THRU 144"=±1/4"					
ANGULAR		>144"=±3/8"					
±2°		(NC)=NO INSPECTION REQ'D					
					HSERIES PROPELLER FAN		
					ROOF MOUNTED		
					HURRICANE RATED		
SIZE		DRAWING NO.		REV.			
B		SD140501-75		B			

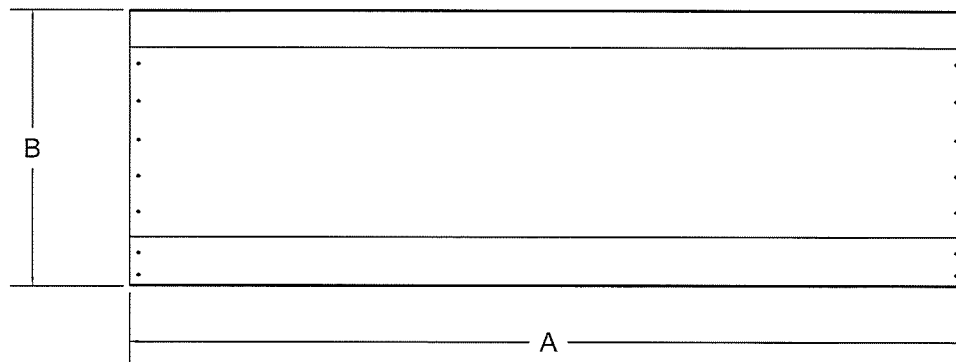


HOOD SIDE


48	42	110	24.81	16	0.080
42	36	90	24.81	16	0.080
36	30	80	20.06	16	0.080
30	24	69	18.50	18	0.063
24	20	59	18.25	18	0.063
20	--	53	17.31	18	0.063
NONFILTERED	FILTERED	A	B	STEEL	ALUM
SIZE		DIM	DIM	GAUGE	THICK

PRODUCT RENEWED
as complying with the Florida
Building Code
NOA-No. **26-0114.01**
Expiration Date **05/12/2031**
By 
Miami-Dade Product Control


PRODUCT REVISED
as complying with the Florida
Building Code
NOA-No. **24-0311.09**
Expiration Date **05/12/2026**
By 
Miami-Dade Product Control

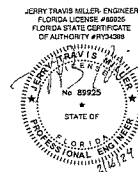

MAT'L		ASTM A653 G90			LOREN COOK CO.	
DRAWN		BFS	08/15/15		MANUFACTURERS OF AIR MOVING EQUIPMENT	
DESIGNER		BFS	SHEET 5 OF 8		SPRINGFIELD, MISSOURI	
DO NOT SCALE DRAWING						
TOLERANCES UNLESS OTHERWISE NOTED						
DECIMAL		FRACTIONAL				
.XX=±.063"		≤12"=±1/16"				
.XXX=±.010"		>12" THRU 96"=±1/8"				
.XXXX=±.001"		>96" THRU 144"=±1/4"				
ANGULAR		>144"=±3/8"				
±2"		(NC)=NO INSPECTION REQ'D				
H SERIES PROPELLER FAN						ROOF MOUNTED
HURRICANE RATED						DRAWING NO.
SIZE						REV.
B					SD140501-75	B

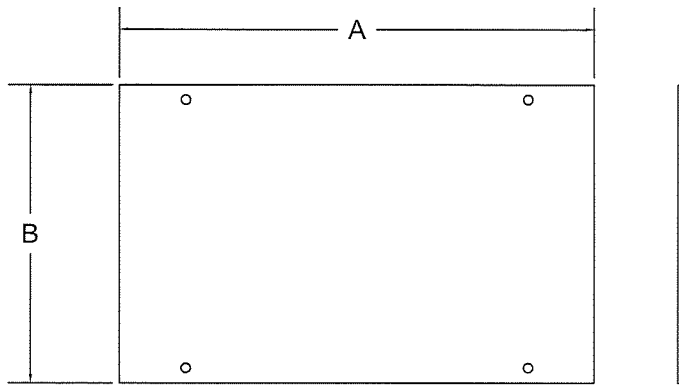

ONE PIECE TOPCAP SIZES 30NF/24F AND SMALLER

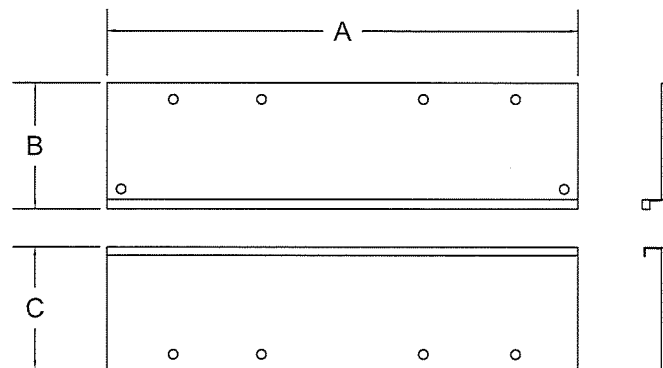

TWO PIECE TOPCAP SIZES 36NF/30F AND LARGER

48	42	110.25	22.38	22.38	16	0.080
42	36	90.25	22.38	22.38	16	0.080
36	30	80.25	17.38	17.38	16	0.080
30	24	69.25	32.63	--	18	0.063
24	20	59.25	32.63	--	18	0.063
20	--	53.50	30.50	--	18	0.063
NONFILTERED	FILTERED	A	B	C	STEEL	ALUM
SIZE		DIM	DIM	DIM	GAUGE	THICK

TOPCAP

PRODUCT RENEWED
as complying with the Florida
Building Code
NOA-No. **26-0114.01**

Expiration Date **05/12/2031**

By 
Miami-Dade Product Control


PRODUCT REVISED
as complying with the Florida
Building Code
NOA-No. **24-0311.09**

Expiration Date **05/12/2026**

By 
Miami-Dade Product Control



MAT'L		ASTM A653 G90			LOREN COOK CO. MANUFACTURERS OF AIR MOVING EQUIPMENT SPRINGFIELD, MISSOURI		
DRAWN	BFS	08/15/15					
DESIGNER	BFS	SHEET 6 OF 8					
DO NOT SCALE DRAWING TOLERANCES UNLESS OTHERWISE NOTED							
DECIMAL		FRACTIONAL					
.XX=±.063"		≤12"=±1/16"					
.XXX=±.010"		>12" THRU 96"=±1/8"					
.XXXX=±.001"		>96" THRU 144"=±1/4"					
ANGULAR		>144"=±3/8"					
±2°		(NC)=NO INSPECTION REQ'D					
					HSERIES PROPELLER FAN ROOF MOUNTED HURRICANE RATED		
					SIZE	DRAWING NO.	REV.
					B	SD140501-75	B

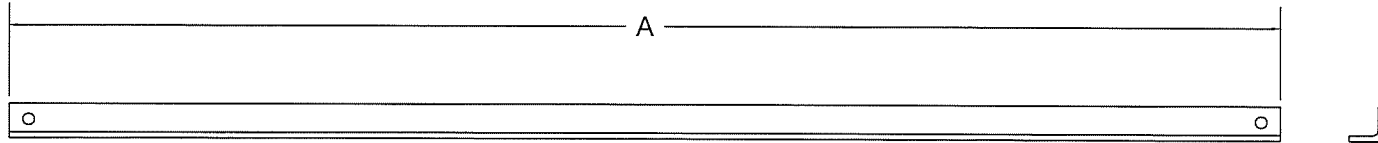


42NF, 36F, 48NF, 42F	29.50	4
30NF, 24F, 36NF, 30F	41	2
UP TO 24/20F	32	2
SIZE	A	QUANTITY

ALUMINUM HOOD FLANGE REINFORCEMENT
1.5X1.5X1/4 ALUMINUM ANGLE 6061-T6
REQUIRED ON OPTIONAL ALUMINUM HOOD ONLY


PRODUCT RENEWED
as complying with the Florida
Building Code
NOA-No. **26-0114.01**

Expiration Date **05/12/2031**

By
Miami-Dade Product Control

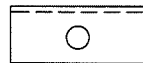

2.50

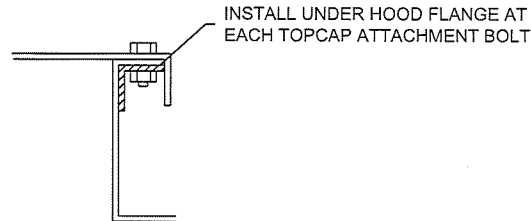


INSTALL UNDER HOOD FLANGE AT
EACH TOPCAP ATTACHMENT BOLT

SIZE 36/30F AND LARGER	12
UP TO SIZE 30/24F	4
SIZE	QUANTITY

ALUMINUM TOPCAP ATTACHMENT REINFORCEMENT
1X1X1/8 ALUMINUM ANGLE 6061-T6
REQUIRED ON OPTIONAL ALUMINUM HOOD ONLY



MAT'L -				LOREN COOK CO.	
DRAWN	BFS	08/15/15		MANUFACTURERS OF AIR MOVING EQUIPMENT SPRINGFIELD, MISSOURI	
DESIGNER	BFS	SHEET 7 OF 8			
DO NOT SCALE DRAWING TOLERANCES UNLESS OTHERWISE NOTED					
DECIMAL		FRACTIONAL			
.XX=±.063"		≤12"=±1/16"			
.XXX=±.010"		>12" THRU 96"=±1/8"			
.XXXX=±.001"		>96" THRU 144"=±1/4"			
ANGULAR ±2'		>144"=±3/8"			
(NC)=NO INSPECTION REQ'D					
H SERIES PROPELLER FAN ROOF MOUNTED HURRICANE RATED					
SIZE	DRAWING NO.		REV.		
B	SD140501-75		B		

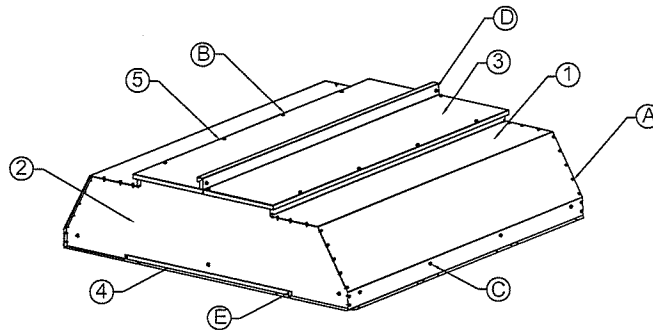

PRODUCT RENEWED
as complying with the Florida
Building Code
NOA-No. **26-0114.01**

Expiration Date **05/12/2031**

By 
Miami-Dade Product Control

FASTENER TABLE

ITEM	DESCRIPTION	20 NONFILTER	24 NONFILTER 20 FILTER	30 NONFILTER 24 FILTER	36 NONFILTER 30 FILTER	42 NONFILTER 36 FILTER	48 NONFILTER 42 FILTER
(E)	5/16 X 1 HEX BOLT / FLANGE NUT / USS WASHER (1"OD) (ALUM ONLY)	4	4	4	8	8	8
(D)	5/16 X 1 HEX BOLT / FLANGE NUT / USS WASHER (1"OD)	--	--	--	2	2	2
(C)	5/16 X 1 HEX BOLT / FLANGE NUT / USS WASHER (1"OD)	0	14	14	14	16	20
(B)	5/16 X 1 HEX BOLT / HEX NUT / USS WASHER (1"OD)	4	4	4	12	12	12
(A)	1/4 X 3/4 LONG SELF-TAPPING SCREWS	32	32	40	40	44	44

QUANTITIES

(5)	TOPCAP FLANGE REIN ANGLE	7
(4)	HOOD FLANGE REIN ANGLE	7
(3)	TOPCAP	6
(2)	HOOD END	3
(1)	HOOD SIDE	5
ITEM	PART NAME	SHEET

PRODUCT REVISED
as complying with the Florida
Building Code

NOA-No. **24-0311.09**

Expiration Date **05/12/2026**

By 
Miami-Dade Product Control



MAT'L		-	
DRAWN	BFS	08/15/15	
DESIGNER	BFS	SHEET 8 OF 8	
DO NOT SCALE DRAWING			
TOLERANCES UNLESS OTHERWISE NOTED			
DECIMAL	FRACTIONAL		
.XX=±.063"	≤12"=±1/16"		
.XXX=±.010"	>12" THRU 96"=±1/8"		
.XXXX=±.001"	>96" THRU 144"=±1/4"		
ANGULAR	>144"=±3/8"		
±2'	(NC)=NO INSPECTION REQ'D		
 LOREN COOK CO. MANUFACTURERS OF AIR MOVING EQUIPMENT SPRINGFIELD, MISSOURI		H-SERIES PROPELLER FAN ROOF MOUNTED HURRICANE RATED	
SIZE	DRAWING NO.		REV.
B	SD140501-75		B