



DEPARTMENT OF REGULATORY AND ECONOMIC RESOURCES (RER)
BOARD AND CODE ADMINISTRATION DIVISION

NOTICE OF ACCEPTANCE (NOA)

MIAMI-DADE COUNTY
PRODUCT CONTROL SECTION
11805 SW 26 Street, Room 208
Miami, Florida 33175-2474
T (786) 315-2590 F (786) 315-2599
www.miamidade.gov/economy

Renlita Doors North America, LLC
P.O. Box B
Bonham, TX 75418

SCOPE: This NOA is being issued under the applicable rules and regulations governing the use of construction materials. The documentation submitted has been reviewed and accepted by Miami-Dade County RER-Product Control Section to be used in Miami Dade County and other areas where allowed by the Authority Having Jurisdiction (AHJ).

This NOA shall not be valid after the expiration date stated below. The Miami-Dade County Product Control Section (In Miami Dade County) and/or the AHJ (in areas other than Miami Dade County) reserve the right to have this product or material tested for quality assurance purposes. If this product or material fails to perform in the accepted manner, the manufacturer will incur the expense of such testing and the AHJ may immediately revoke, modify, or suspend the use of such product or material within their jurisdiction. RER reserves the right to revoke this acceptance if it is determined by Miami-Dade County Product Control Section that this product or material fails to meet the requirements of the applicable building code.

This product is approved as described herein and has been designed to comply with the Florida Building Code, including the High Velocity Hurricane Zone.

DESCRIPTION: Model Float Steel and Glass Pivoted Garage Door up to 17'-11" Wide x 8'-10 1/4" High

APPROVAL DOCUMENT: Drawing titled "Float Door System - LMI", sheets 1 through 11 of 11, dated 04/06/2026, prepared by Renlita Doors North America, LLC, signed and sealed by Cassandra M. Sharpe, P.E., bearing the Miami-Dade County Product Control revision stamp with the Notice of Acceptance number and expiration date by the Miami-Dade County Product Control Section.

MISSILE IMPACT RATING: Large and Small Missile Impact Resistant

LABELING: A permanent label with the manufacturer's name or logo, manufacturing address, model number, the positive and negative design pressure rating, indicate impact rated if applicable, installation instruction drawing reference number, approval number (NOA), the applicable test standards, and the statement reading 'Miami-Dade County Product Control Approved' is to be located on the door's side track, bottom angle, or inner surface of a panel.

RENEWAL of this NOA shall be considered after a renewal application has been filed and there has been no change in the applicable building code negatively affecting the performance of this product.

TERMINATION of this NOA will occur after the expiration date or if there has been a revision or change in the materials, use, and/or manufacture of the product or process. Misuse of this NOA as an endorsement of any product, for sales, advertising or any other purposes shall automatically terminate this NOA. Failure to comply with any section of this NOA shall be cause for termination and removal of NOA.

ADVERTISEMENT: The NOA number preceded by the words Miami-Dade County, Florida, and followed by the expiration date may be displayed in advertising literature. If any portion of the NOA is displayed, then it shall be done in its entirety.

INSPECTION: A copy of this entire NOA shall be provided to the user by the manufacturer or its distributors and shall be available for inspection at the job site at the request of the Building Official.

This NOA **revises # 25-0728.03** consists of this page 1 and evidence page E-1 & E-2, as well as approval document mentioned above.

The submitted documentation was reviewed by **Carlos M. Utrera, P.E.**




06/16/26

NOA No 26-0219.06
Expiration Date: August 27, 2030
Approval Date: June 25, 2026
Page 1

NOTICE OF ACCEPTANCE: EVIDENCE SUBMITTED

1. Evidence submitted under previous NOAs

A. DRAWINGS

1. Drawing No. **1K-MIAMI**, titled “s-1000 Floataway Miami-Dade”, sheets 1 through 11 of 11, dated 09/16/2016, with revision 3 dated 07/10/2020, prepared by Renlita Doors North America, LLC, signed and sealed by John F. Bonacci, P.E.

B. TESTS

1. Test reports on
 - 1) Air Infiltration Test, per FBC, TAS 202-94
 - 2) Uniform Static Air Pressure Test, Loading per FBC TAS 202-94
 - 3) Large Missile Impact Test per FBC, TAS 201-94
 - 4) Cyclic Wind Pressure Loading per FBC, TAS 203-94
 - 5) Forced Entry Test, per FBC, TAS 202-94along with marked-up drawings and installation diagram of 18’x 8’-10” S1000 Operable Curtain Wall, prepared by Intertek, Test Report No. **J5111.01-801-18R2**, dated 10/01/2019, with revision dated 07/16/2020, signed and sealed by Tyler Westerling, P.E.

C. CALCULATIONS

1. Structural steel calculations and static wind pressure analysis prepared by Karins Engineering Group, Inc., dated 04/15/2020, signed and sealed by John F. Bonacci, P.E.

D. QUALITY ASSURANCE

1. Miami-Dade Department of Regulatory and Economic Resources (RER)

E. MATERIAL CERTIFICATIONS

1. Notice of Acceptance No. 17-0808.02 issued to Kuraray America, Inc. for their SentryGlas® (Clear and White) Glass Interlayers, dated on 12/28/2017, expiring on 07/04/2023.

F. STATEMENTS

1. Statement letter of code conformance to the **FBC 6th Edition (2017)** and of no financial interest, issued by Karins Engineering Group, Inc., dated 04/30/2020, signed and sealed by John F. Bonacci, P.E.



Carlos M. Utrera, P.E.
Product Control Examiner
NOA No 26-0219.06
Expiration Date: August 27, 2030
Approval Date: June 25, 2026

NOTICE OF ACCEPTANCE: EVIDENCE SUBMITTED

2. Evidence submitted under NOA # 24-1007.04

A. DRAWINGS

1. Drawing titled "Float Door System - LMI", sheets 1 through 11 of 11, dated 04/06/2026, prepared by Renlita Doors North America, LLC, signed and sealed by Cassandra M. Sharpe, P.E.

B. TESTS

1. None.

C. CALCULATIONS

1. Structural calculations prepared by Design Façade Engineers, dated 04/06/2026, signed and sealed by Cassandra M. Sharpe, P.E.

D. QUALITY ASSURANCE

1. Miami-Dade Department of Regulatory and Economic Resources (RER).

E. MATERIAL CERTIFICATIONS

1. Notice of Acceptance No. **23-0717.30**, issued to Kuraray America, Inc. for their SentryGlas® (Clear and White) Glass Interlayers, dated on 08/31/2023, expiring on 07/04/2028.

F. STATEMENTS

1. Statement letter of code conformance to the 8th edition (2023) of the FBC, and of no financial interest, issued Design Façade Engineers, dated 04/06/2026, signed and sealed by Cassandra M. Sharpe, P.E.
2. Statement letter of code conformance to the 8th edition (2023) of the FBC, and of no financial interest, issued by Karins Engineering Group, Inc., dated 09/19/2024, signed and sealed by John F. Bonacci, PhD, P.E.



Carlos M. Utrera, P.E.
Product Control Examiner
NOA No 26-0219.06
Expiration Date: August 27, 2030
Approval Date: June 25, 2026

The following pages in this document were submitted by the manufacturer (third party) to represent the product being approved and establish the limits of use. The pages may include technical drawings, schematics and installation details.


"FLOAT" DOOR SYSTEM - LMI
RENLITA DOORS NORTH AMERICA, LLC
PO Box B
Bonham, Tx 75418
P- 903-486-3308 | F- 903-583-7544

THIS SYSTEM IS RATED FOR LARGE AND SMALL MISSILE IMPACT;
THEREFORE SHUTTERS ARE NOT REQUIRED

DESIGN PRESSURE: +47 PSF/-47 PSF


- NOTES:
1. DOOR DIMENSIONS ARE FINISHED DOOR SIZE, SEE ELEVATIONS FOR HEIGHT & WIDTH.
 2. ALL SHOP WELDS TO BE 3/16" OR 1/4" FILLET, FACE WELDS TO BE GROUND SMOOTH.
 3. COUNTERWEIGHT COVERS TO BE 16 GAUGE ALUMINUM, POWDER COATED TO MATCH DOOR.
 4. ELECTRICAL: PROVIDE 110V 6A WITHIN 6' OF MOTOR CONTROLLER. SEE PLAN VIEWS FOR LOCATION.
 5. DOOR OPENING MECHANISM AND ELECTRICAL DEVIXES ARE NOT PART OF THIS APPROVAL, THEY MUST BE CERTIFIED BY AN INDEPENDENT AGENCY, IF REQUIRED.
 6. ALL HSS TUBES ARE ASTM A500, GRADE B (Fy=46,000 psi).
 7. WALL STRUCTURAL INTEGRITY IS TO BE VERIFIED BY THE ENGINEER OF RECORD.
 8. LARGE MISSILE IMPACT RESISTANT DOOR

PRODUCT	WIDTH	HEIGHT	CLADDING
FLOAT	17'-11"	8'-10 1/4"	1 1/8" IGU

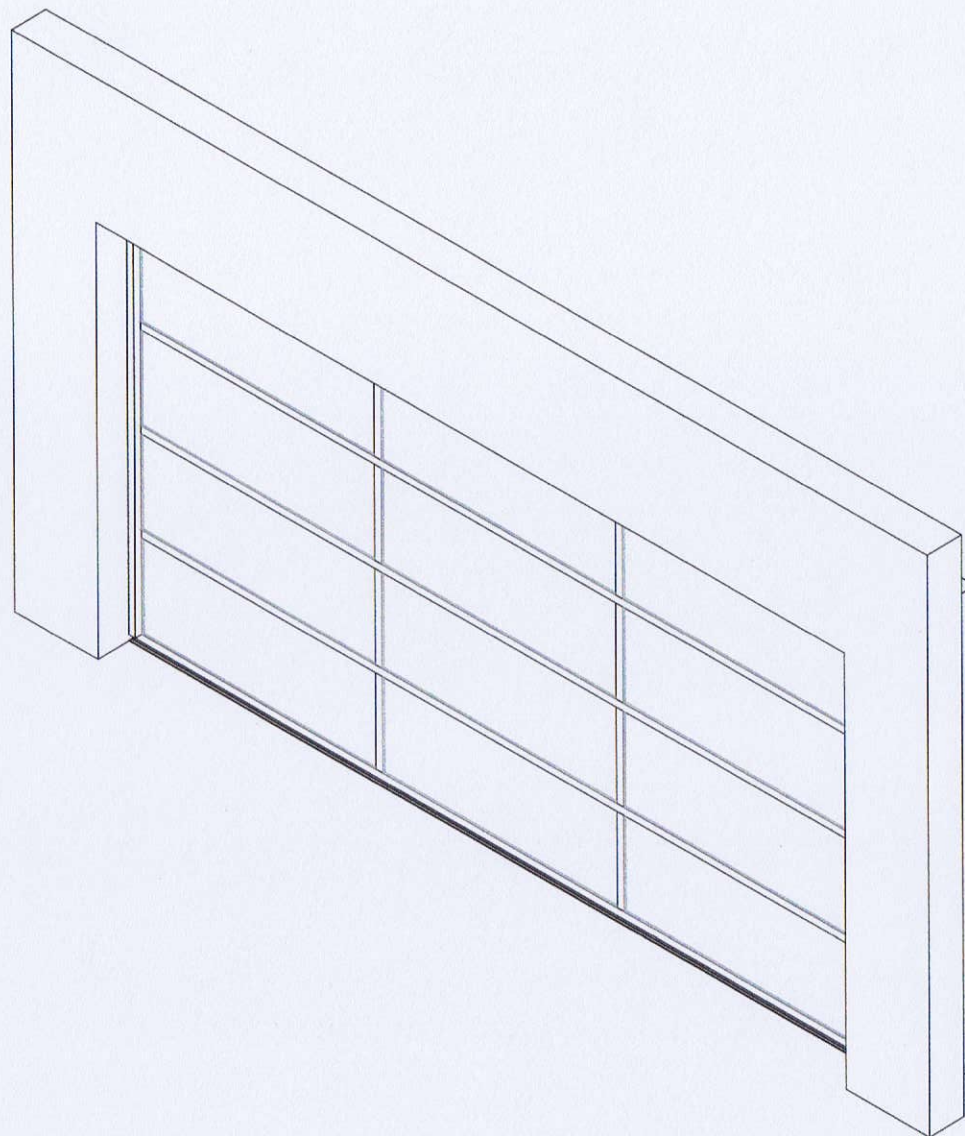


01 OVERALL ISOMETRIC VIEW

PRODUCT REVISED
as complying with the Florida
Building Code
NOA-No. **26-0219.06**
Expiration Date **08/27/2030**
By 
Miami-Dade Product Control


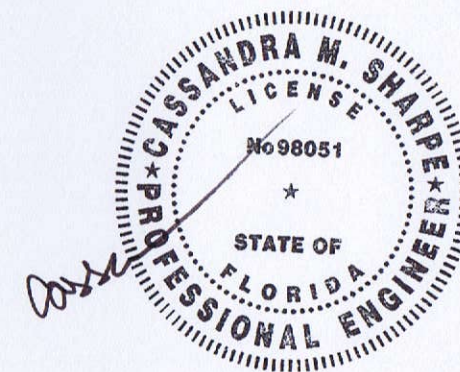


MAY 20 2026


				Version	Description
				01	
			JBD		Drawn By
			04/06/26		Date
			REV00		
SCALE:				NONE	
CHECKED BY:				JBD	
DRAWN BY:				JBD	
ISSUE DATE:				04/06/2026	
SHEET #				01 OF 11	

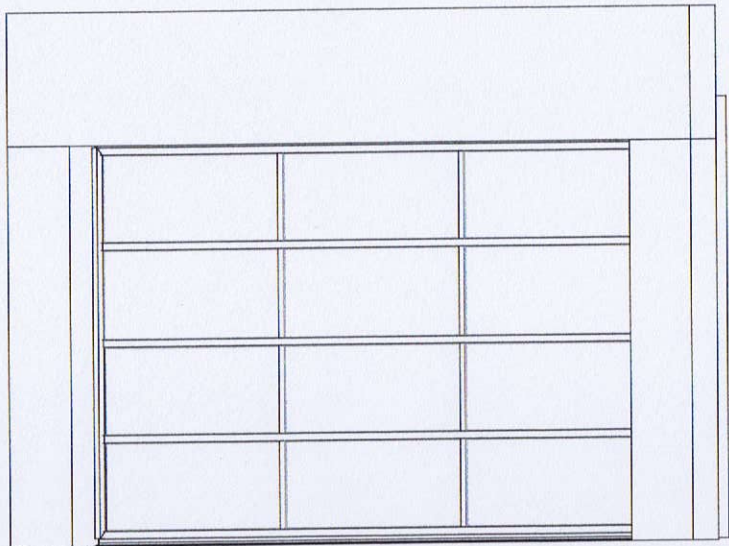


DOOR IN
CLOSED POSITION

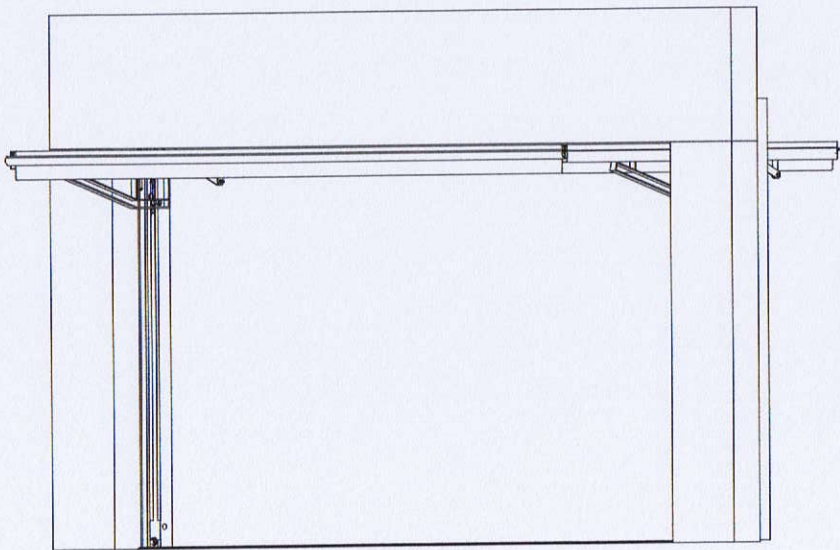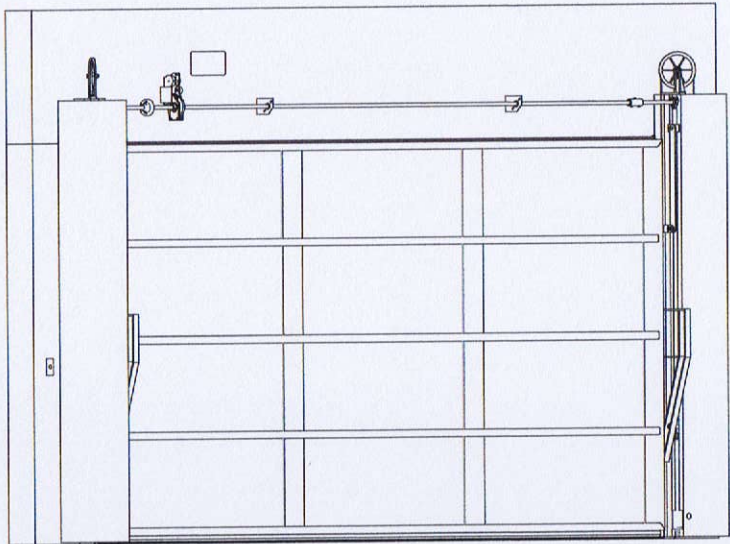

DOOR IN
OPEN POSITION

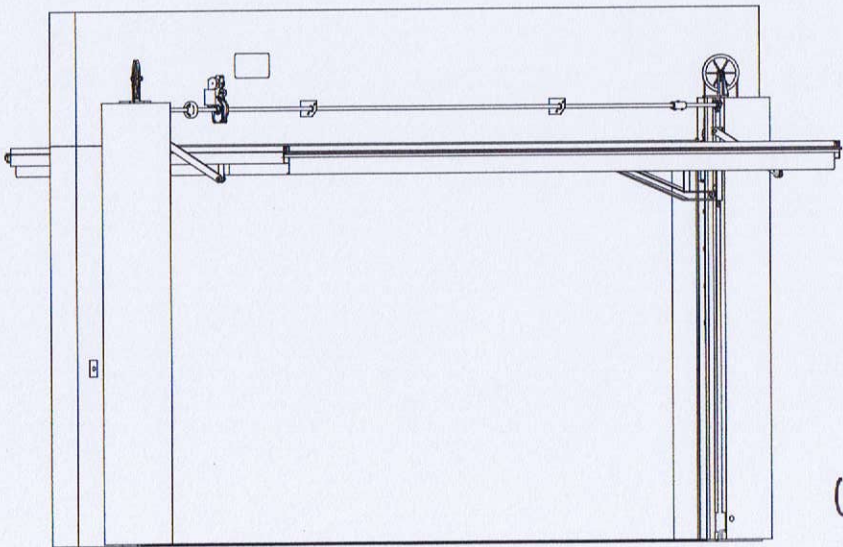

PRODUCT REVISED
as complying with the Florida
Building Code
NOA-No. 26-0219.06
Expiration Date 08/27/2030
By [Signature]
Miami-Dade Product Control

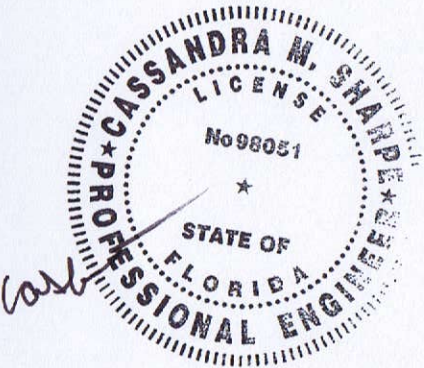

MAY 20 2026

"FLOAT" DOOR SYSTEM - LMI
RENLITA DOORS NORTH AMERICA, LLC
PO Box B
Bonham, Tx 75418
P. 903-486-3308 | F. 903-583-7544

				Version	Description
				VERSION 01	
			JBD	Drawn By	
		04/06/26	Date		
		REV00			
SCALE:				NTS	
CHECKED BY:				JBD	
DRAWN BY:				04/06/2026	
ISSUE DATE:				SHEET #	
				02 OF 11	


"FLOAT" DOOR SYSTEM - LMI

RENLITA DOORS NORTH AMERICA, LLC

PO Box B

Bonham, Tx 75418


P- 903-486-3308 | F- 903-583-7544

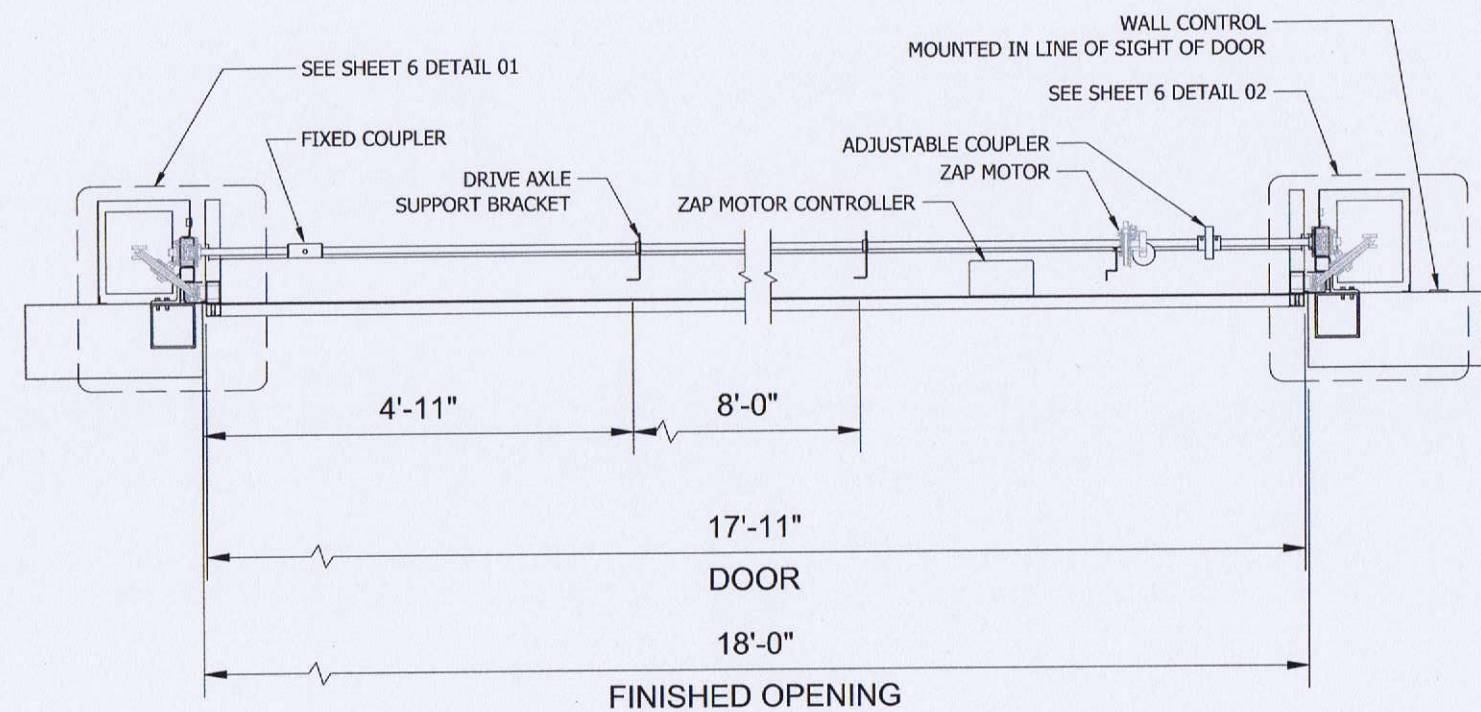

01


DOOR PLAN VIEW

PRODUCT REVISED
as complying with the Florida
Building Code
NOA-No. 26-0219.06
Expiration Date 08/27/2030
By 
Miami-Dade Product Control

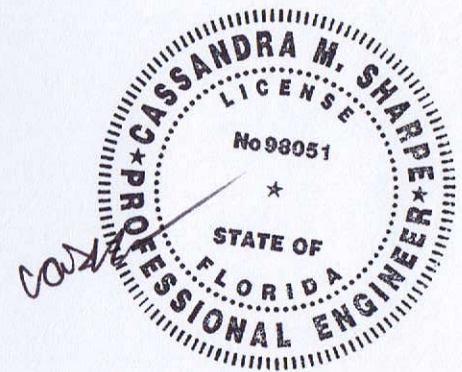

MAY 20 2026


				Description
			VERSION 01	
		JBD	Drawn By	
		04/06/26	Date	
		REV00		
SCALE: NTS				
CHECKED BY:				
DRAWN BY:				JBD
ISSUE DATE:				04/06/2026
SHEET #				3 OF 11

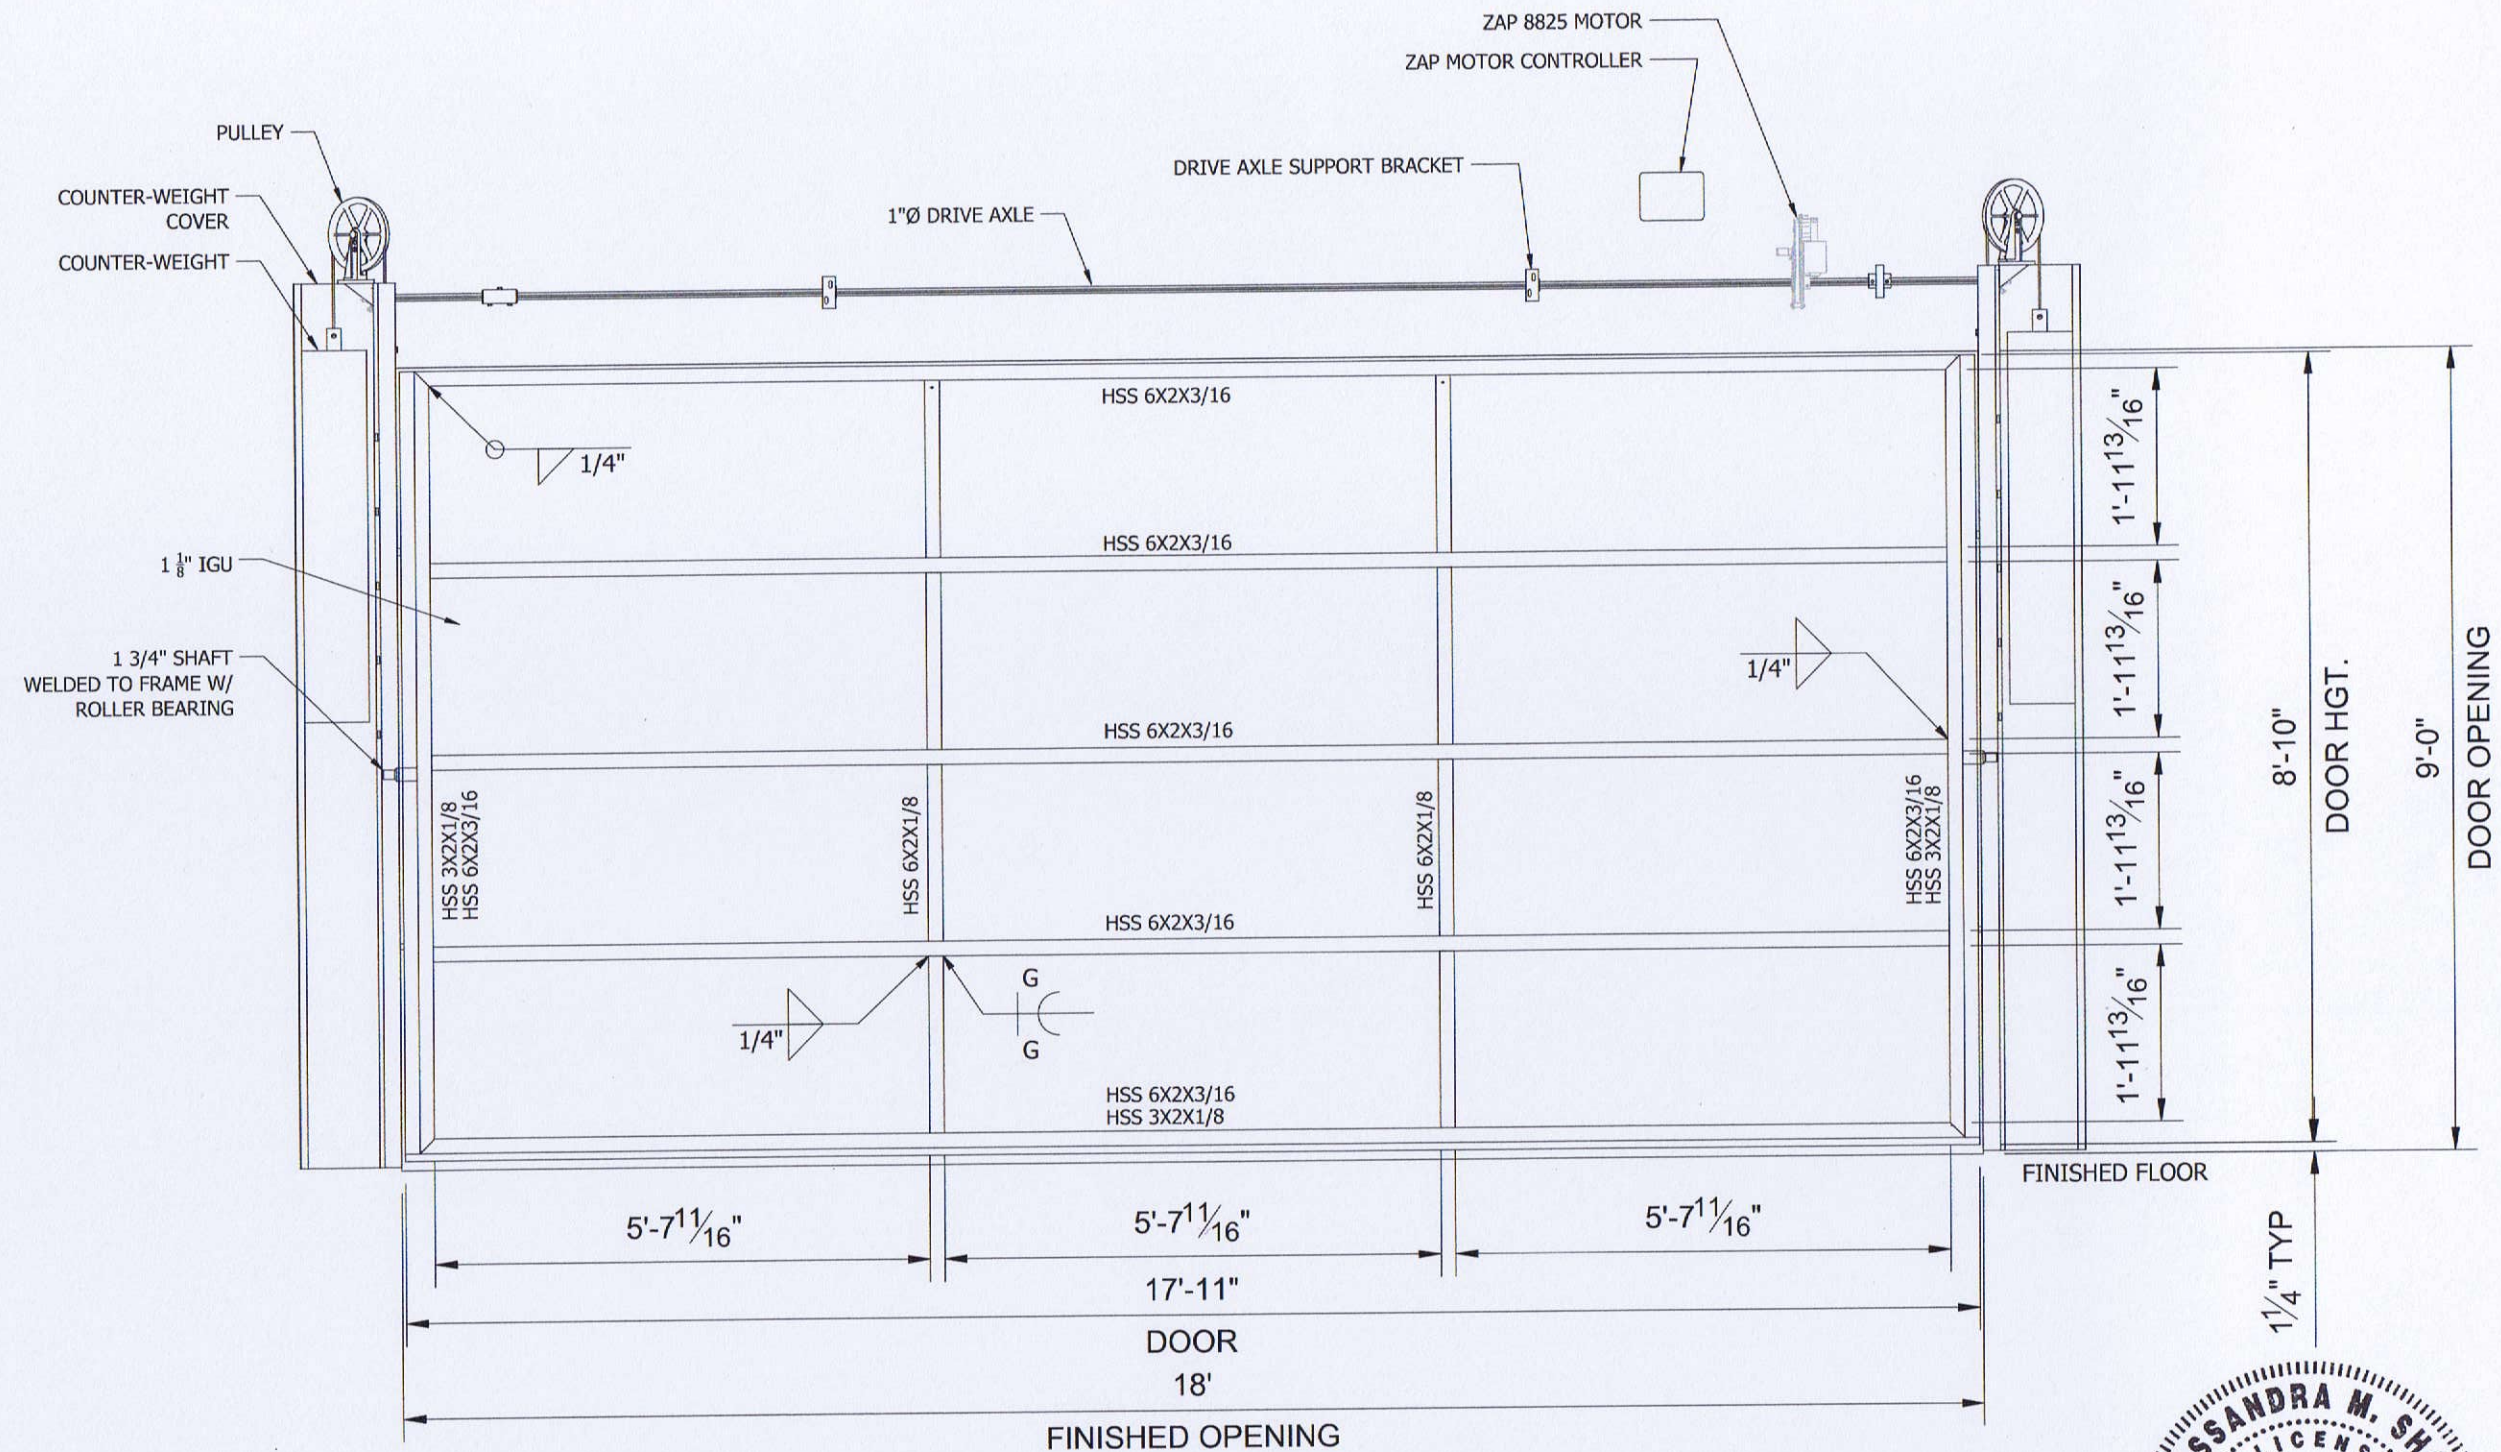


D.L.O.: 67-11/16" X 23-13/16"

01 ELEVATION (EXTERIOR VIEW)

PRODUCT REVISED
as complying with the Florida
Building Code
NOA-No. 26-0219.06
Expiration Date 08/27/2030
By *[Signature]*
Miami-Dade Product Control

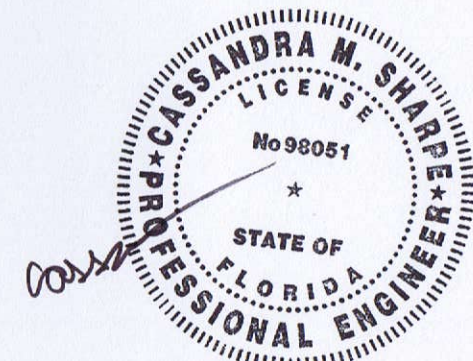



MAY 20 2026

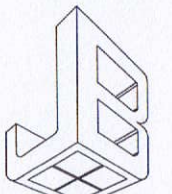

DESIGN
FAÇADE ENGINEERS
66 WEST FLAGLER STREET
SUITE 900 - #4395
MIAMI, FL 33130
TEL. 754-701-7126
WWW.JBDTEAM.COM
C.A. #33203


"FLOAT" DOOR SYSTEM - LMI
RENLITA DOORS NORTH AMERICA, LLC
PO Box B
Bonham, Tx 75418
P- 903-486-3308 | F- 903-583-7544

Version	Date	Drawn By	Description
VERSION 01			
JBD			
04/06/26			
REV00			
SCALE: NTS			
CHECKED BY:			
DRAWN BY: JBD			
ISSUE DATE: 04/06/2026			
SHEET # 4 OF 11			

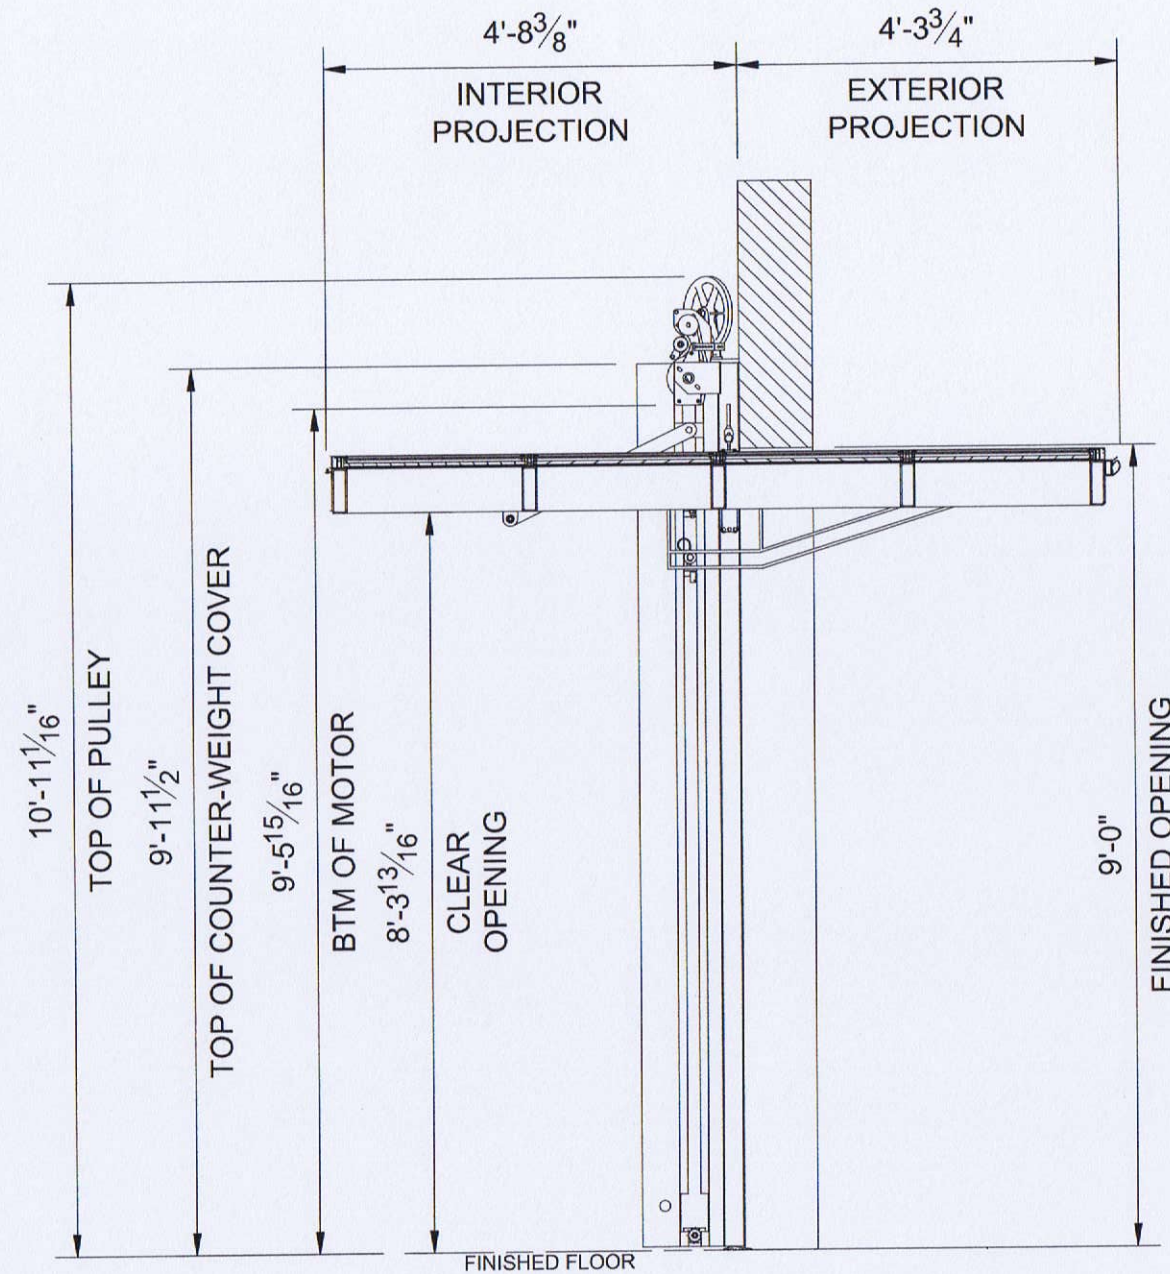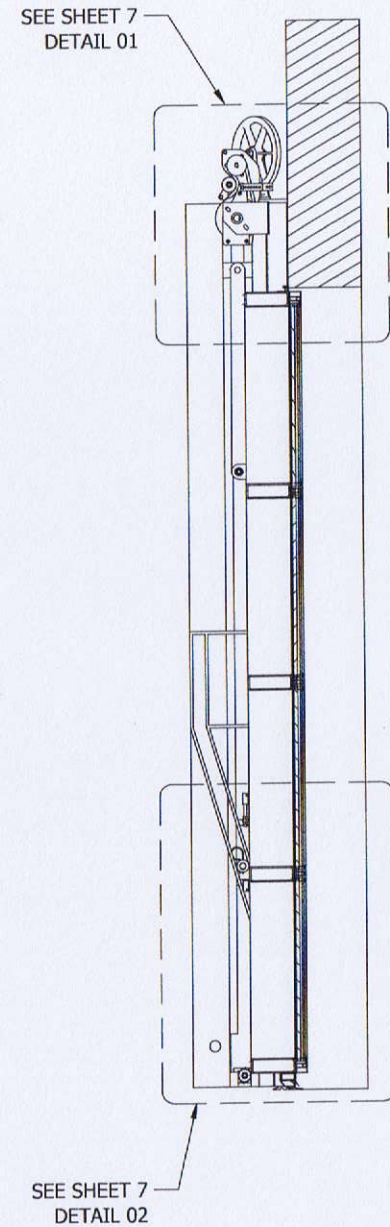


01 SECTION

PRODUCT REVISED
 as complying with the Florida
 Building Code
 NOA-No. 26-0219.06
 Expiration Date 08/27/2030
 By *[Signature]*
 Miami-Dade Product Control

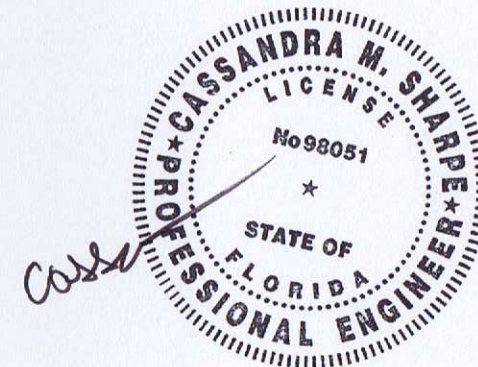

MAY 20 2026

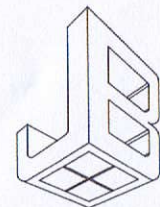


DESIGN
 FAÇADE ENGINEERS
 66 WEST FLAGLER STREET
 SUITE 900 - #4395
 MIAMI, FL 33130
 TEL. 754-701-7126
 WWW.JBDTEAM.COM
 C.A. #33203


"FLOAT" DOOR SYSTEM - LMI
 RENLITA DOORS NORTH AMERICA, LLC
 PO Box B
 Bonham, Tx 75418
 P- 903-486-3308 | F- 903-583-7544

Version	Date	Drawn By	Description
VERSION 01			
JBD			
04/06/26			
REV00			

SCALE:	NTS
CHECKED BY:	
DRAWN BY:	JBD
ISSUE DATE:	04/06/2026
SHEET #	5 OF 11

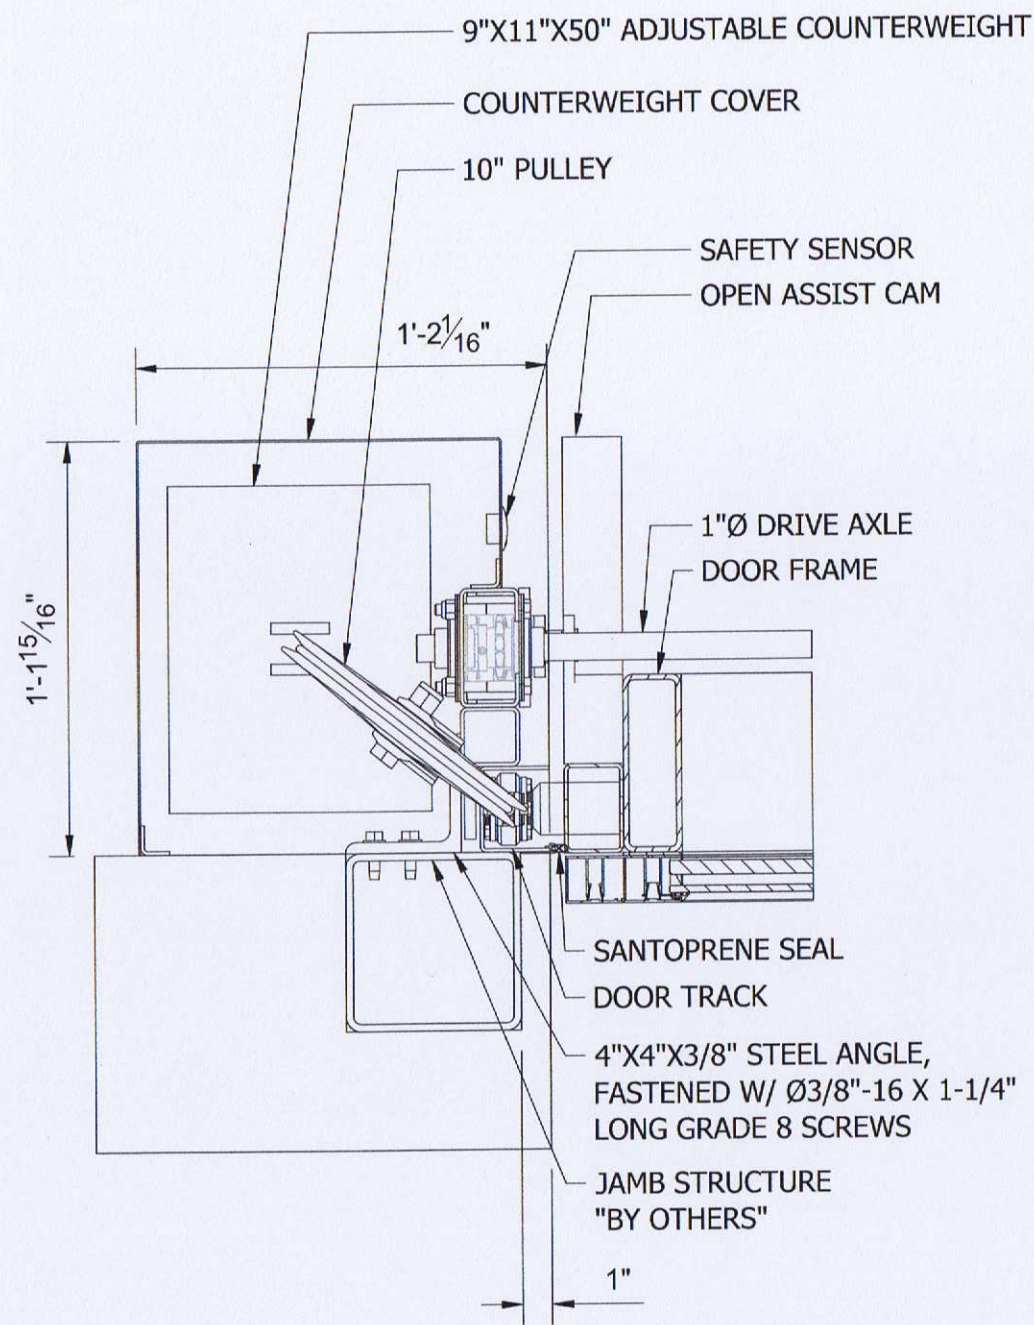


01 JAMB DETAIL

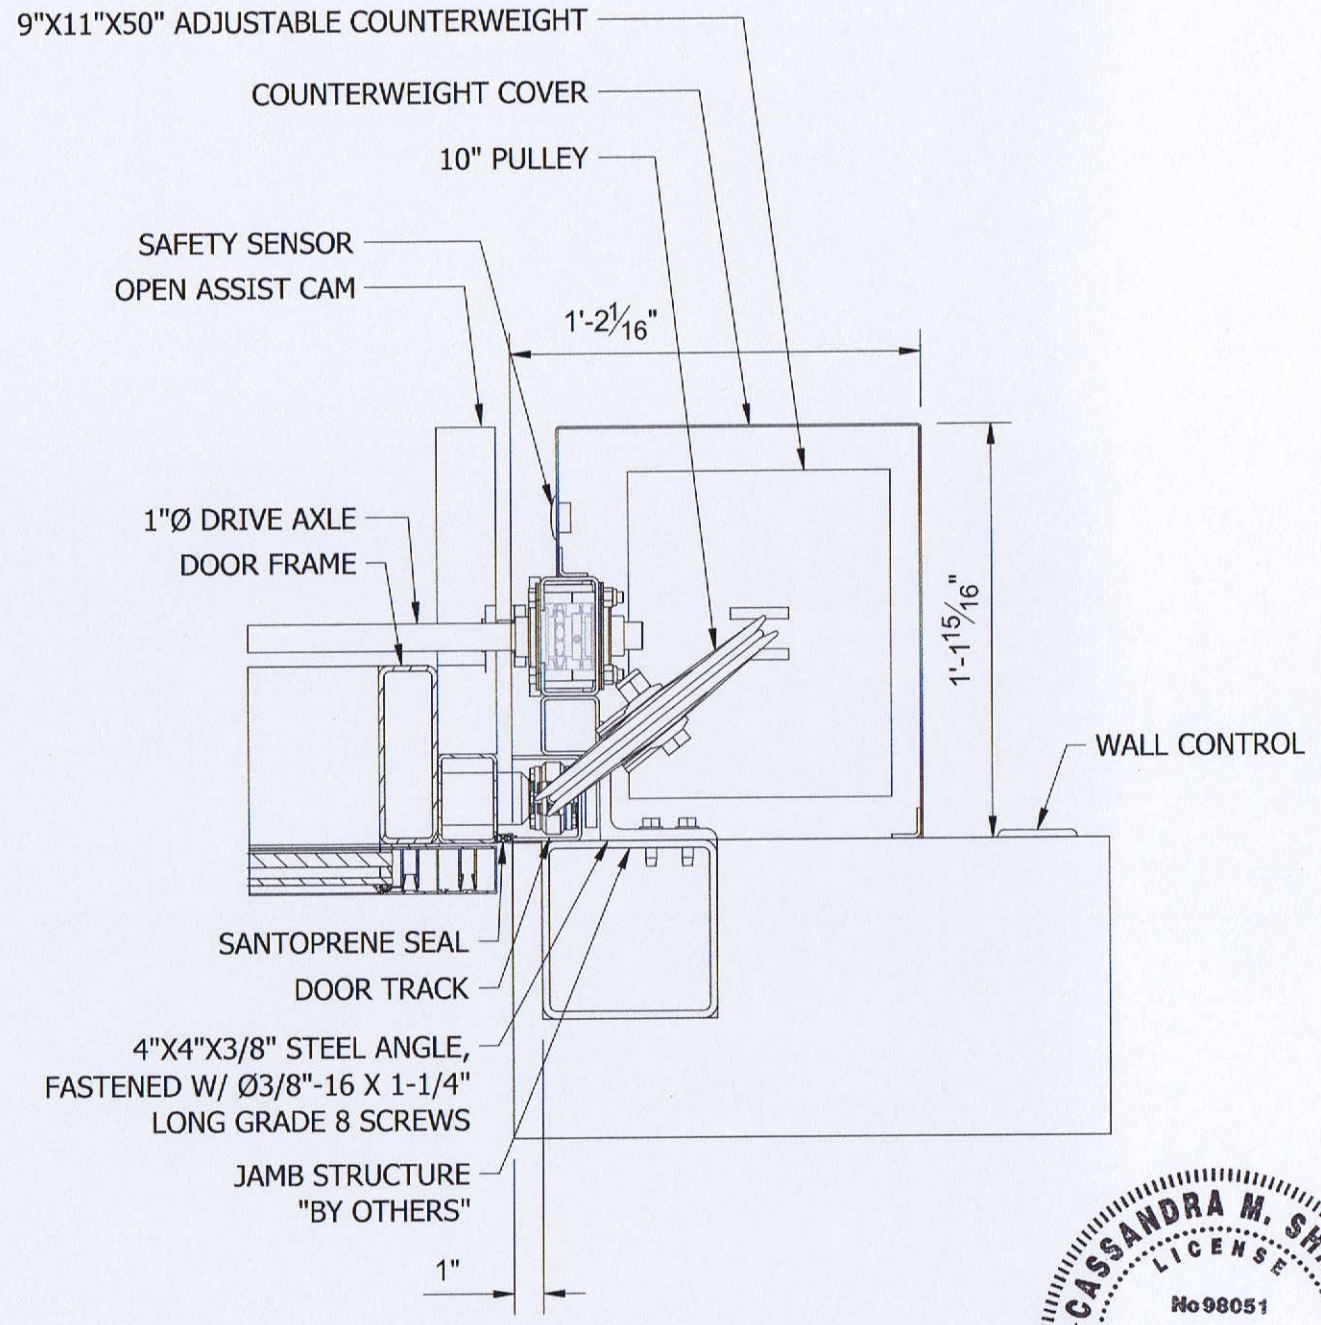

02 JAMB DETAIL


PRODUCT REVISED
as complying with the Florida
Building Code
NOA-No. **26-0219.06**
Expiration Date **08/27/2030**
By *[Signature]*
Miami-Dade Product Control

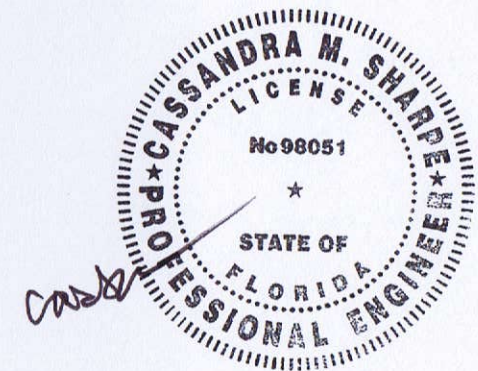


MAY 20 2026

"FLOAT" DOOR SYSTEM - LMI
RENITA DOORS NORTH AMERICA, LLC
PO Box B
Bonham, Tx 75418
P- 903-486-3308 | F- 903-583-7544

Description				Drawn By	Date
				JBD	04/06/26
				REV00	
SCALE: NTS				CHECKED BY:	
DRAWN BY:				JBD	
ISSUE DATE:				04/06/2026	
SHEET #				6 OF 11	

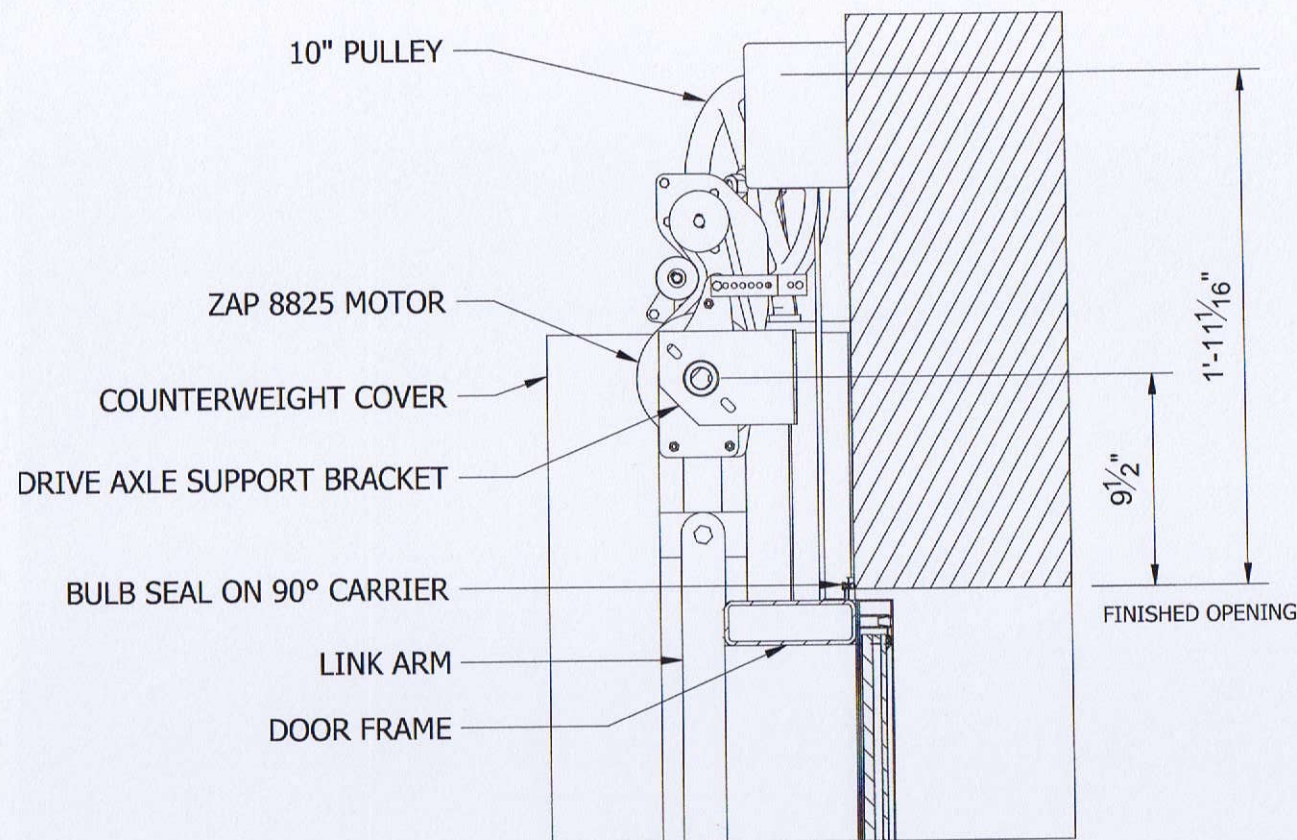


01 DOOR HEAD

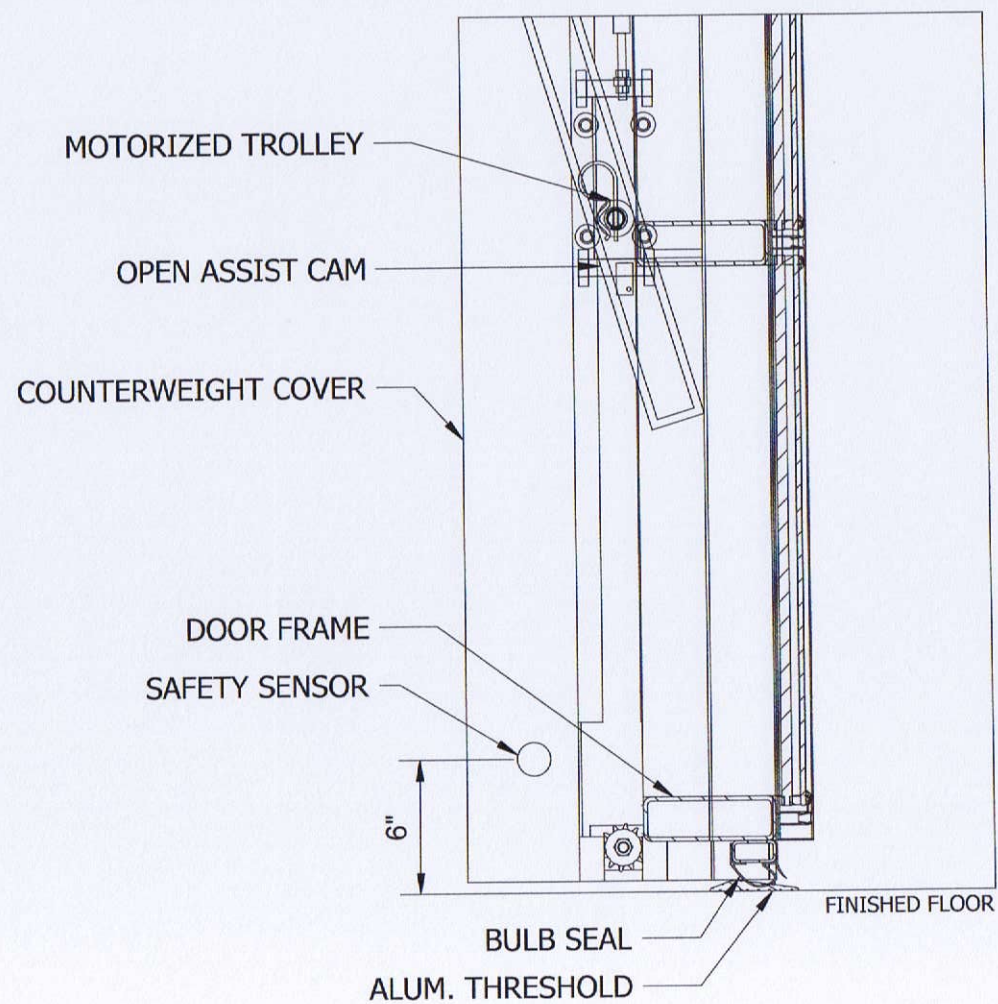

02 DOOR SILL

PRODUCT REVISED
 as complying with the Florida
 Building Code
 NOA-No. 26-0219.06
 Expiration Date 08/27/2030
 By *[Signature]*
 Miami-Dade Product Control

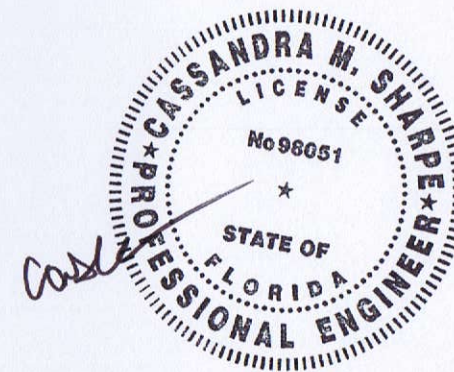


MAY 20 2026

DESIGN
 FAÇADE ENGINEERS
 66 WEST FLAGLER STREET
 SUITE 900 - #4395
 MIAMI, FL 33130
 TEL. 754-701-7126
 WWW.JBDTEAM.COM
 C.A. #33203


"FLOAT" DOOR SYSTEM - LMI
 RENLITA DOORS NORTH AMERICA, LLC
 PO Box B
 Bonham, Tx 75418
 P- 903-486-3308 | F- 903-583-7544

Description			
Version	Drawn By	Date	
VERSION 01	JBD	04/06/26	
REV00			
SCALE: _____ NTS CHECKED BY: _____ DRAWN BY: _____ JBD ISSUE DATE: _____ 04/06/2026 SHEET # 7 OF 11			

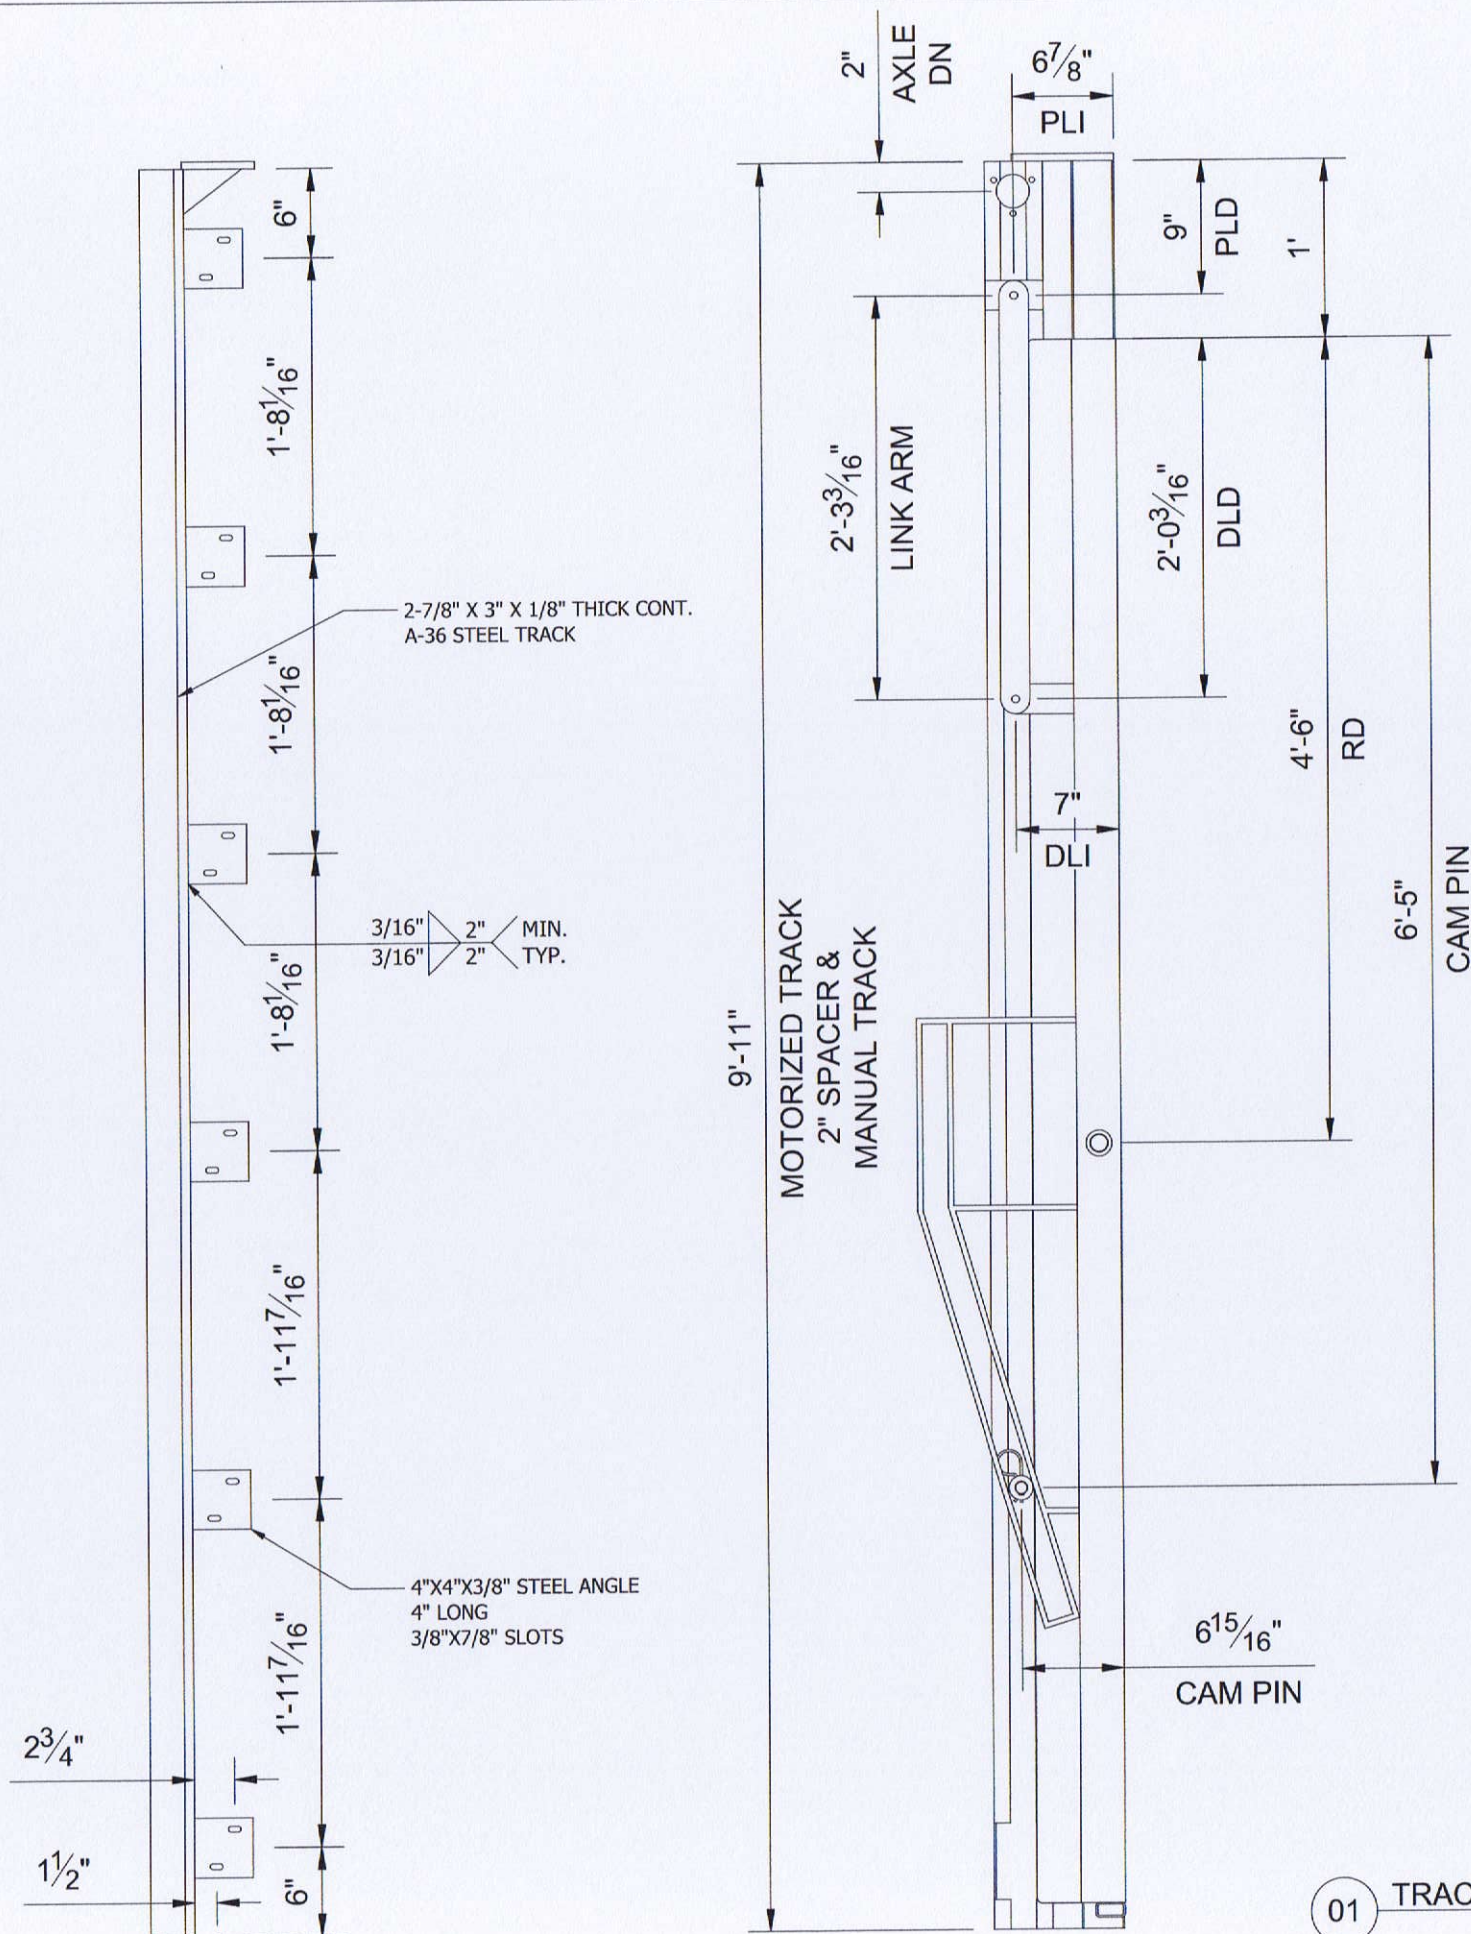

01 TRACK MOUNTING DETAIL


PRODUCT REVISED
as complying with the Florida
Building Code
NOA-No. 26-0219.06
Expiration Date 08/27/2030
By *[Signature]*
Miami-Dade Product Control

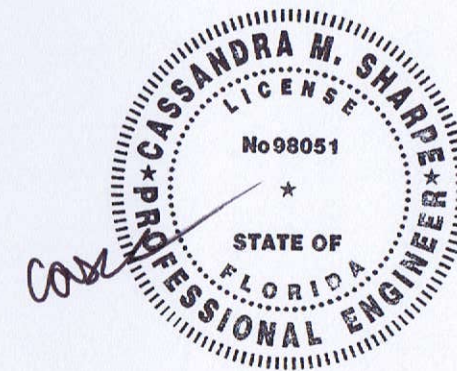

MAY 20 2026



"FLOAT" DOOR SYSTEM - LMI
RENLITA DOORS NORTH AMERICA, LLC
PO Box B
Bonham, Tx 75418
P- 903-486-3308 | F- 903-583-7544

Revision History				Description
Rev	Date	By	Drawn By	Description
REV00	04/06/26	JBD		VERSION 01
SCALE: NTS				
CHECKED BY:				
DRAWN BY: JBD				
ISSUE DATE: 04/06/2026				
SHEET #				

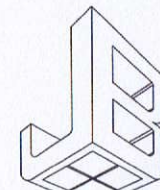


DESIGN
FAÇADE ENGINEERS
66 WEST FLAGLER STREET
SUITE 900 - #4395
MIAMI, FL 33130
TEL. 754-701-7126
WWW.JBDTEAM.COM
C.A. #33203

"FLOAT" DOOR SYSTEM - LMI
RENLITA DOORS NORTH AMERICA, LLC
PO Box B
Bonham, Tx 75418
P. 903-486-3308 | F. 903-583-7544

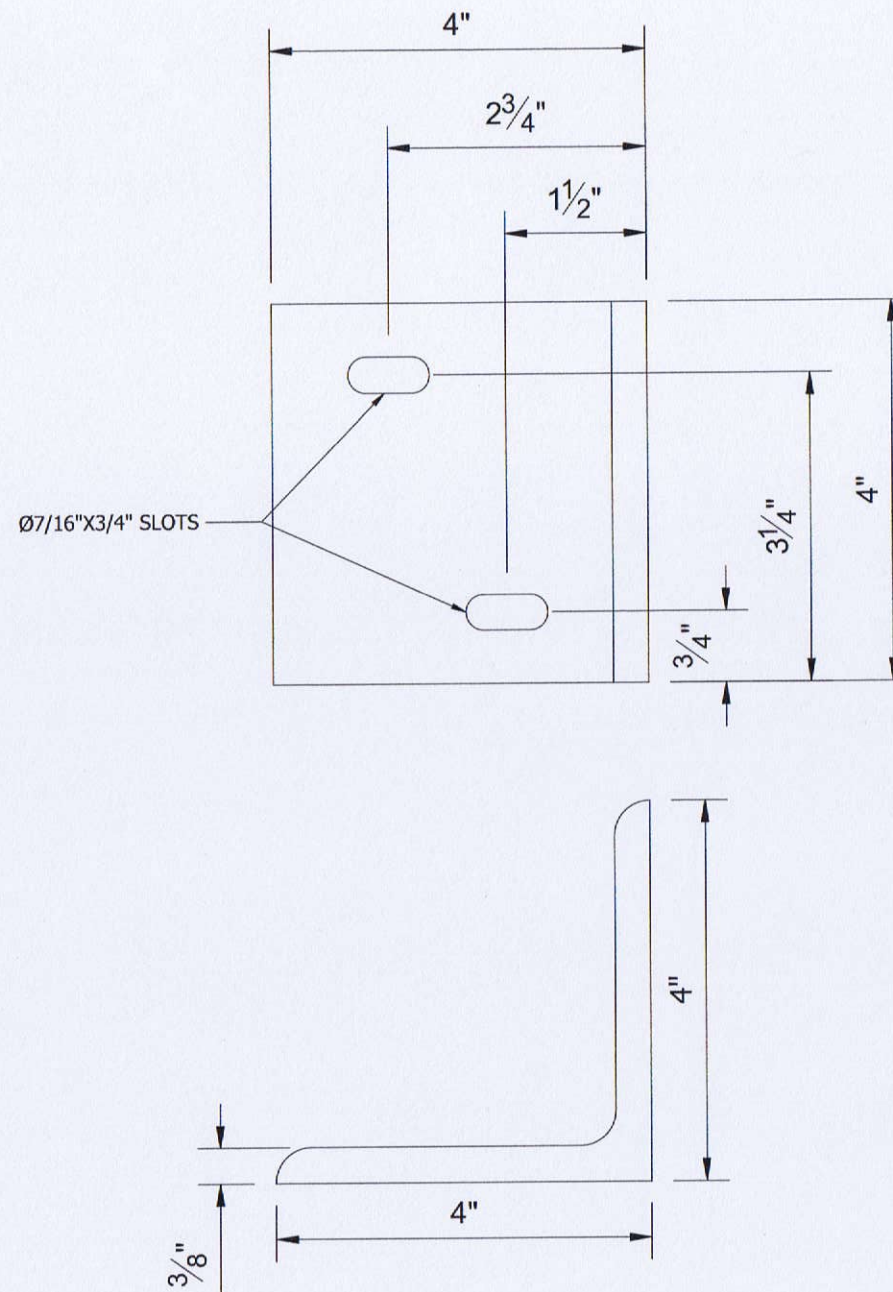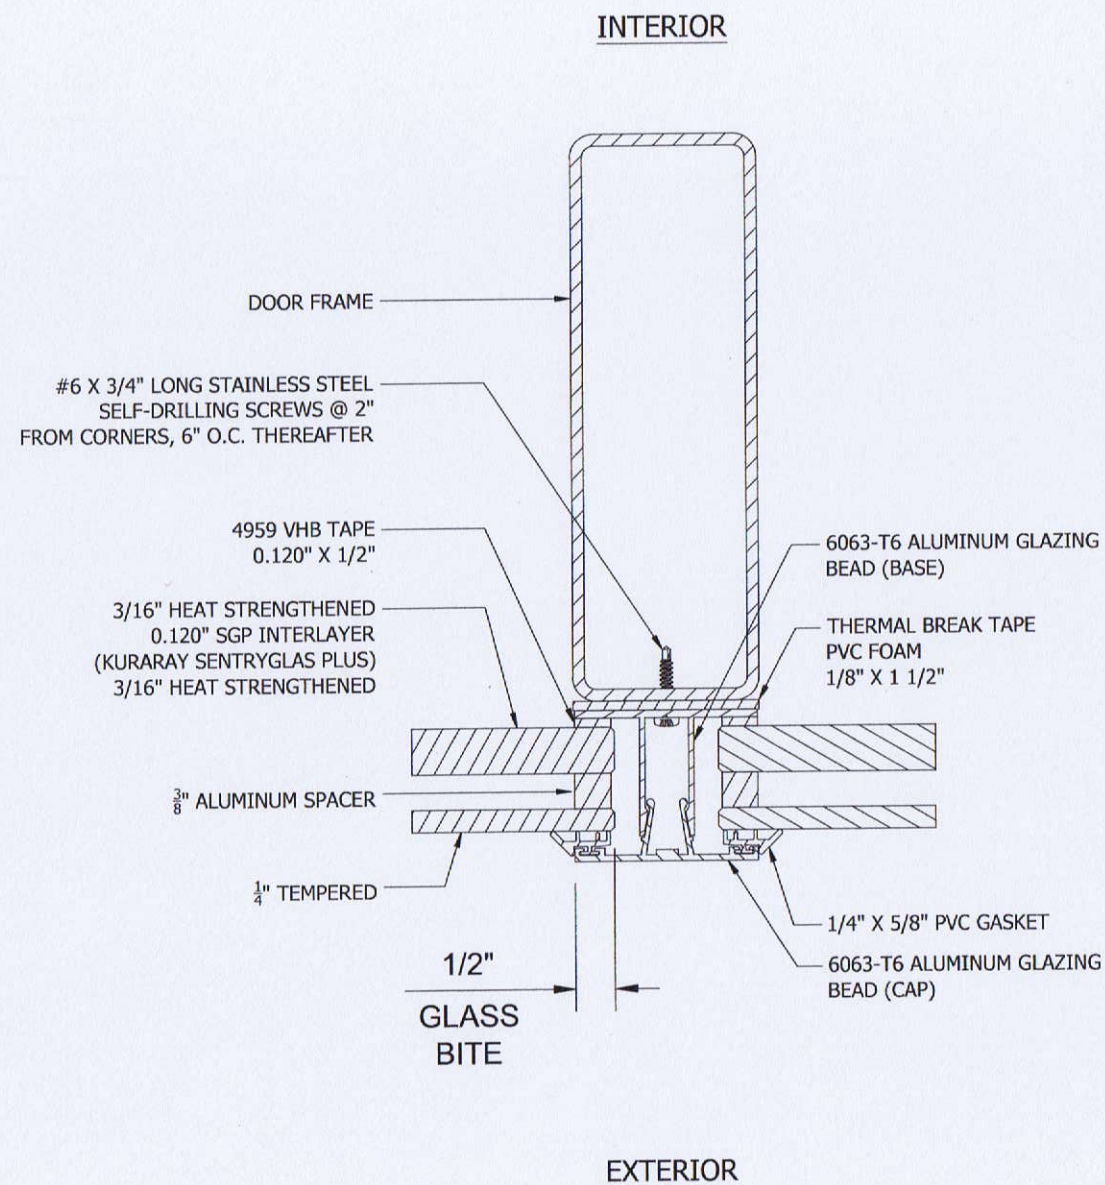


PRODUCT REVISED
as complying with the Florida
Building Code
NOA-No. 26-0219.06
Expiration Date 08/27/2030
By *[Signature]*
Miami-Dade Product Control

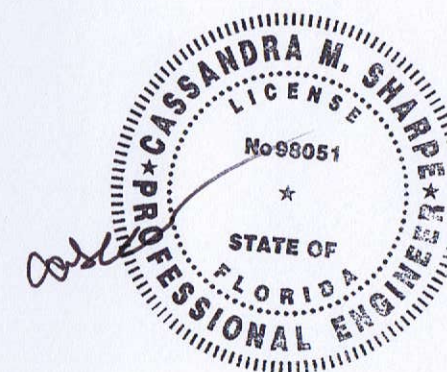


MAY 20 2026

Description			
VERSION 01	JBD	04/06/26	REV00
Drawn By			Date


SCALE:
CHECKED BY:
DRAWN BY: JBD
ISSUE DATE: 04/06/2026
SHEET #

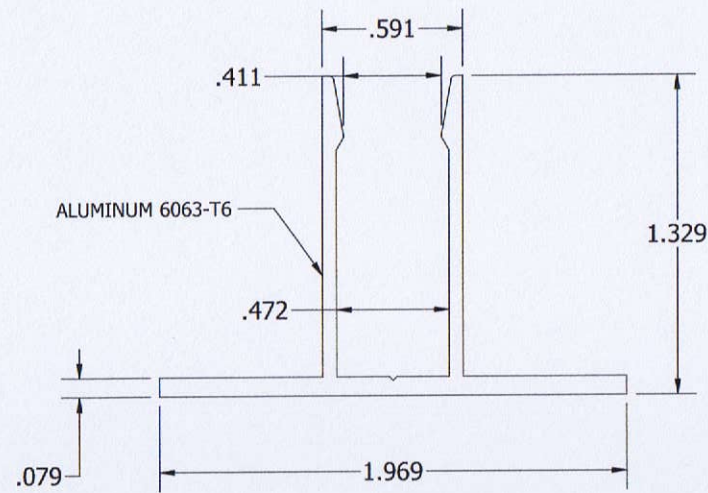

01 GLAZING BEAD (BASE)


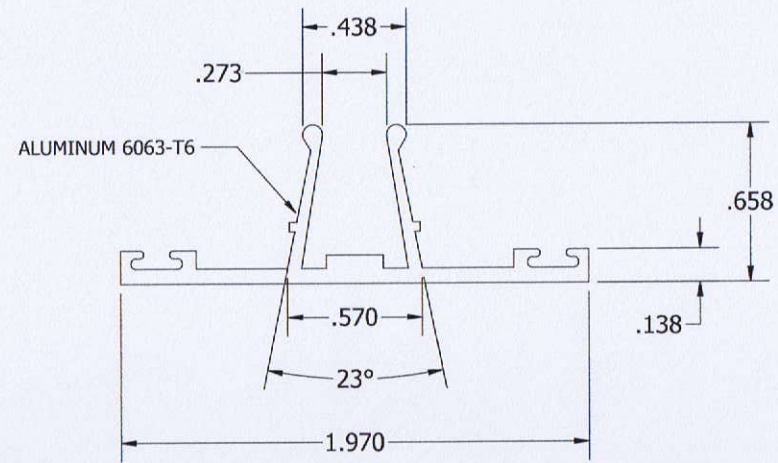


02 GLAZING BEAD (CAP)

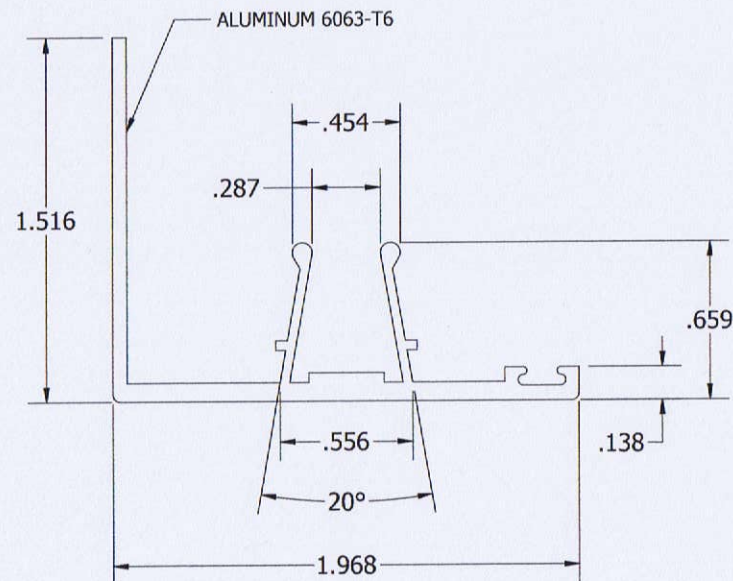

03 GLAZING BEAD (CORNER CAP)

PRODUCT REVISED
as complying with the Florida
Building Code
NOA-No. 26-0219.06
Expiration Date 08/27/2030
By *[Signature]*
Miami-Dade Product Control

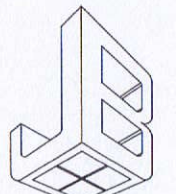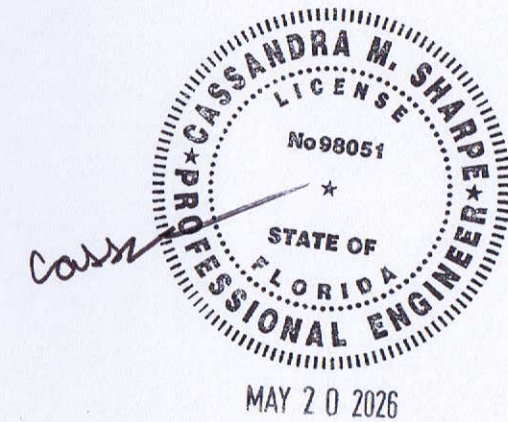


DESIGN
FAÇADE ENGINEERS
66 WEST FLAGLER STREET
SUITE 900 - #4395
MIAMI, FL 33130
TEL: 754-701-7126
WWW.JBDTEAM.COM
C.A. #33203

"FLOAT" DOOR SYSTEM - LMI
RENLITA DOORS NORTH AMERICA, LLC
PO Box B
Bonham, Tx 75418
P- 903-486-3308 | F- 903-583-7544


Version	Description	Drawn By	Date
VERSION 01		JBD	04/06/26
REV00			

SCALE:
CHECKED BY:
DRAWN BY: JBD
ISSUE DATE: 04/06/2026
SHEET # 10 OF 11

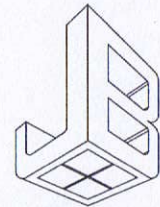


DESIGN
FAÇADE ENGINEERS
66 WEST FLAGLER STREET
SUITE 900 - #4395
MIAMI, FL 33130
TEL. 754-701-7126
WWW.JBDTEAM.COM
C.A. #33203

"FLOAT" DOOR SYSTEM - LMI
RENITA DOORS NORTH AMERICA, LLC
PO Box B
Bonham, Tx 75418
P- 903-486-3308 | F- 903-583-7544

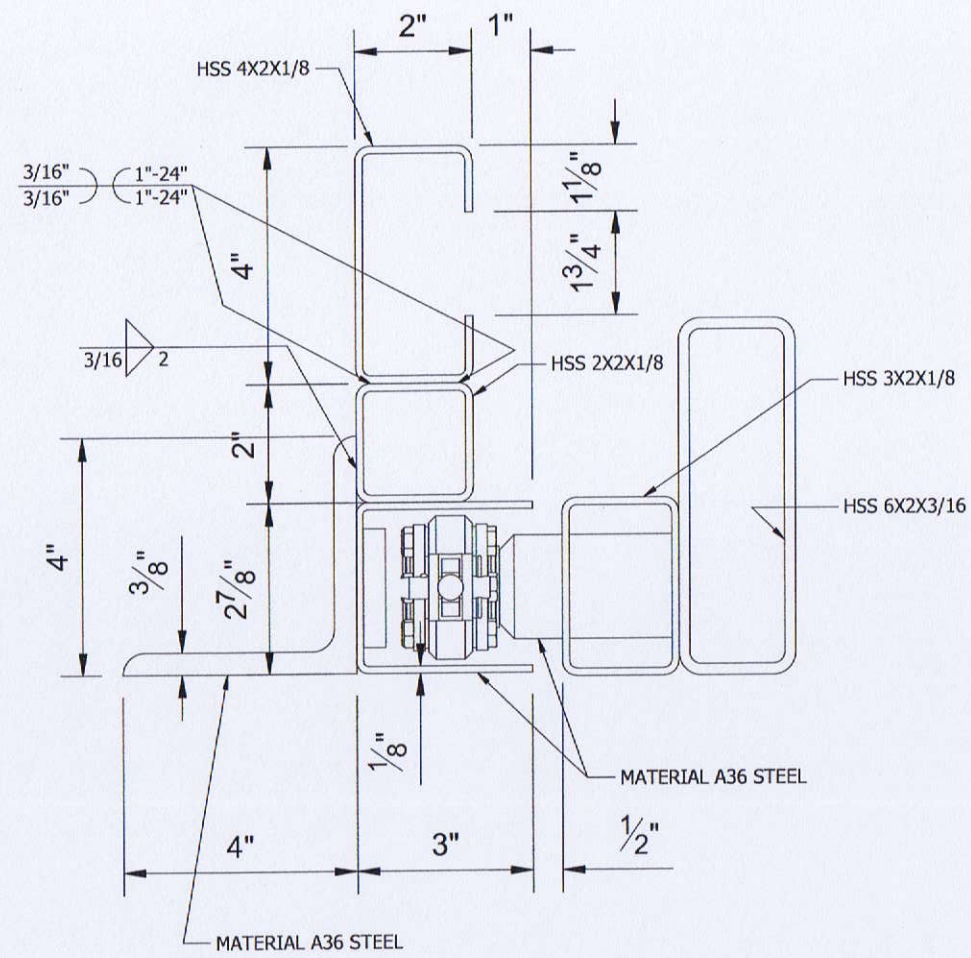


01 JAMB DETAIL TYP.

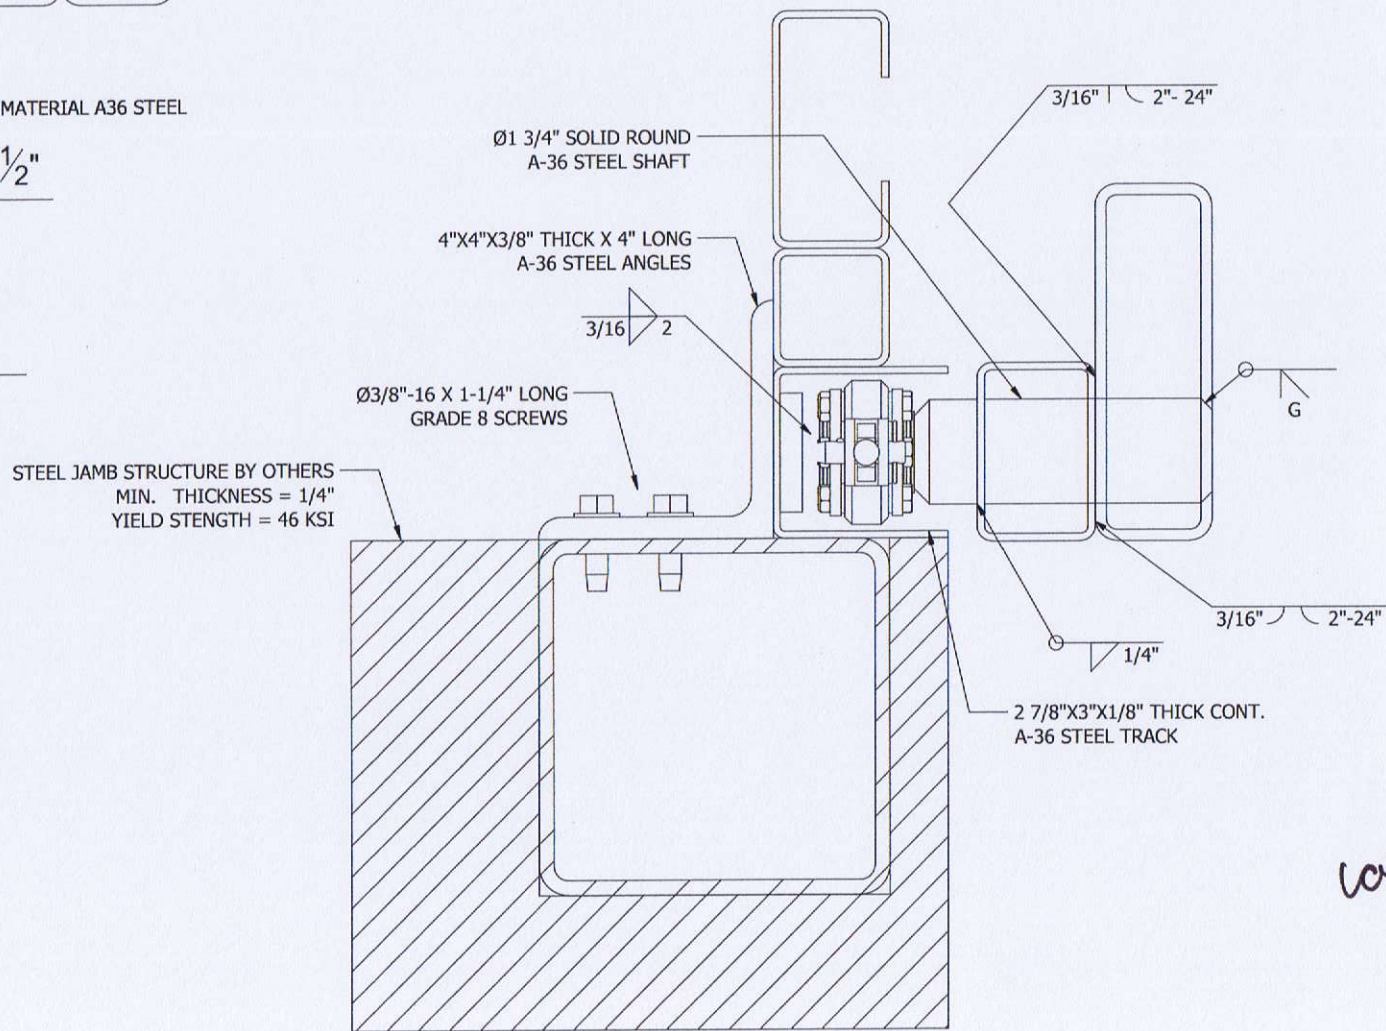

02 TRACK WELD DETAIL TYP.

PRODUCT REVISED
as complying with the Florida
Building Code
NOA-No. 26-0219.06
Expiration Date 08/27/2030
By *[Signature]*
Miami-Dade Product Control

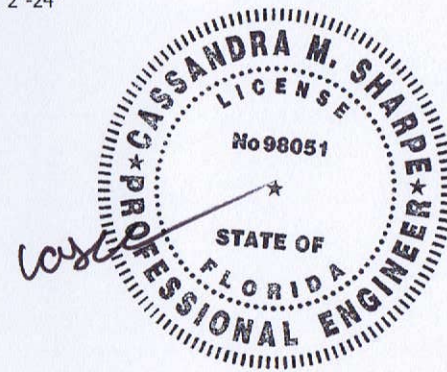

MAY 20 2026

Description				Drawn By	Date
				JBD	04/06/26
				REV00	
SCALE:				SHEET #	
CHECKED BY:				JBD	
DRAWN BY:				JBD	
ISSUE DATE:				04/06/2026	
11 OF 11					