



DEPARTMENT OF REGULATORY AND ECONOMIC RESOURCES (RER)
BOARD AND CODE ADMINISTRATION DIVISION

NOTICE OF ACCEPTANCE (NOA)

MIAMI-DADE COUNTY
PRODUCT CONTROL SECTION

11805 SW 26 Street, Room 208
Miami, Florida 33175-2474
T (786) 315-2590 F (786) 315-2599

www.miamidade.gov/building

Sto Corporation
3800 Camp Creek Parkway
Bldg 1400, Ste 120
Atlanta, GA 30331

SCOPE: This NOA is being issued under the applicable rules and regulations governing the use of construction materials. The documentation submitted has been reviewed and accepted by Miami-Dade County RER-Product Control Section to be used in Miami Dade County and other areas where allowed by the Authority Having Jurisdiction (AHJ).

This NOA shall not be valid after the expiration date stated below. The Miami-Dade County Product Control Section (In Miami Dade County) and/or the AHJ (in areas other than Miami Dade County) reserve the right to have this product or material tested for quality assurance purposes. If this product or material fails to perform in the accepted manner, the manufacturer will incur the expense of such testing and the AHJ may immediately revoke, modify, or suspend the use of such product or material within their jurisdiction. RER reserves the right to revoke this acceptance if it is determined by Miami-Dade County Product Control Section that this product or material fails to meet the requirements of the applicable building code.

This product is approved as described herein and has been designed to comply with the Florida Building Code, including the High Velocity Hurricane Zone.

DESCRIPTION: Sto Therm ci LM 180 CMU EIF System

APPROVAL DOCUMENT: Drawing titled "Sto Therm ci CMU LMI and SMI", sheets 1 through 4 of 4, dated 02/13/2026, prepared by manufacturer, signed and sealed by William R. Heiden III, P.E., bearing the Miami-Dade County Product Control Revision stamp with the Notice of Acceptance number and expiration date by the Miami-Dade County Product Control Section.

MISSILE IMPACT RATING: Large and Small Missile Impact Resistant

LABELING: Each unit shall bear a permanent label with the manufacturer's name or logo, city, state, model/series and following statement: "Miami-Dade County Product Control Approved", unless otherwise noted herein. Components of this product come in different size buckets or drums. Each container needs to be labeled. Unit is further defined as each individual board of insulation and roll of reinforcing mesh.

RENEWAL of this NOA shall be considered after a renewal application has been filed and there has been no change in the applicable building code negatively affecting the performance of this product.

TERMINATION of this NOA will occur after the expiration date or if there has been a revision or change in the materials, use, and/or manufacture of the product or process. Misuse of this NOA as an endorsement of any product, for sales, advertising or any other purposes shall automatically terminate this NOA. Failure to comply with any section of this NOA shall be cause for termination and removal of NOA.

ADVERTISEMENT: The NOA number preceded by the words Miami-Dade County, Florida, and followed by the expiration date may be displayed in advertising literature. If any portion of the NOA is displayed, then it shall be done in its entirety.

INSPECTION: A copy of this entire NOA shall be provided to the user by the manufacturer or its distributors and shall be available for inspection at the job site at the request of the Building Official. This NOA **revises NOA # 25-0107.03** and consists of page 1 and evidence pages E-1 and E-2, as well as approval document mentioned above.

The submitted documentation was reviewed by **Carlos M. Utrera, P.E.**



04/14/26

NOA No. 26-0305.05
Expiration Date: May 21, 2030
Approval Date: April 23, 2026
Page 1

NOTICE OF ACCEPTANCE: EVIDENCE SUBMITTED

1. EVIDENCE SUBMITTED UNDER PREVIOUS NOA's

A. DRAWINGS

1. Manufacturer's die drawings and sections.
(Submitted under NOA No. 15-0226.03)
2. Drawing No. Sto Therm ci LM. 180. CMU. D", sheets 1 through 3 of 3, prepared by manufacturer, dated 10/21/14, with revision dated 06/22/21, signed and sealed by Kurt W. Heinrichs, P.E.
(Submitted under NOA No. 21-0708.13)

B. TESTS

1. Test reports on: 1) Uniform Static Air Pressure Test, Loading per FBC, TAS 202-94
2) Cyclic Wind Pressure Loading per FBC, TAS 203-94
along with marked-up drawings and installation diagram of a Sto Therm ci HI-CM-180 EIFS over CMU, prepared by Intertek/Architectural Testing, Inc., Test Report No. **D7521.01-550-18**, dated 09/12/14, signed and sealed by Shawn G. Collins, P.E.
(Submitted under NOA No. 15-0226.03)

C. CALCULATIONS

1. None.

D. QUALITY ASSURANCE

1. Miami-Dade Department of Regulatory and Economic Resources (RER)

E. MATERIAL CERTIFICATIONS

1. Notice of Acceptance No. **17-0417.01**, issued to Carpenter Company, for their Carpenter EPS Block Type Insulation, approved on 07/29/17, and expiring on 04/11/22.

F. STATEMENTS

1. Statement letter of code conformance, complying to the **FBC 7th Edition (2020)**, dated June 22, 2023, issued by NOVA Engineering and Environmental, signed and sealed by Kurt W. Heinrichs, P.E.
(Submitted under NOA No. 21-0708.13)



Carlos M. Utrera, P.E.
Product Control Examiner
NOA No. 26-0305.05
Expiration Date: May 21, 2030
Approval Date: April 23, 2026

NOTICE OF ACCEPTANCE: EVIDENCE SUBMITTED

2. EVIDENCE SUBMITTED UNDER NOA # 25-0107.03 AND NEW

A. DRAWINGS

1. Drawing titled “Sto Therm ci CMU LMI and SMI”, sheets 1 through 4 of 4, dated 02/13/2026, signed and sealed by William R. Heiden III, P.E.

B. TESTS

1. None.

C. CALCULATIONS

1. None.

D. QUALITY ASSURANCE

1. Miami-Dade Department of Regulatory and Economic Resources (RER).

E. MATERIAL CERTIFICATIONS

1. Test report on Flatwise Tensile Strength of Sandwich Constructions per ASTM C297-16, prepared by SGS TEC Services, Test Report No. 23-2159, dated 01/18/2024, signed by James G. McCants III.
2. Notice of Acceptance No. **23-0911.01**, issued to Carpenter Company, for their Preformed Block Type EPS Insulation, approved on 12/07/23, and expiring on 04/11/27.

F. STATEMENTS


1. Statement of code conformance, complying to the **FBC 8th Edition (2023)**, dated October 21, 2024, issued by manufacturer, signed and sealed by William R. Heiden III, P.E.




Carlos M. Utrera, P.E.
Product Control Examiner
NOA No. 26-0305.05
Expiration Date: May 21, 2030
Approval Date: April 23, 2026

sto 


3800 CAMP CREEK PARKWAY
BUILDING 1400 • SUITE 120
ATLANTA, GA • 30331
(800)221-2397 • www.stocorp.com

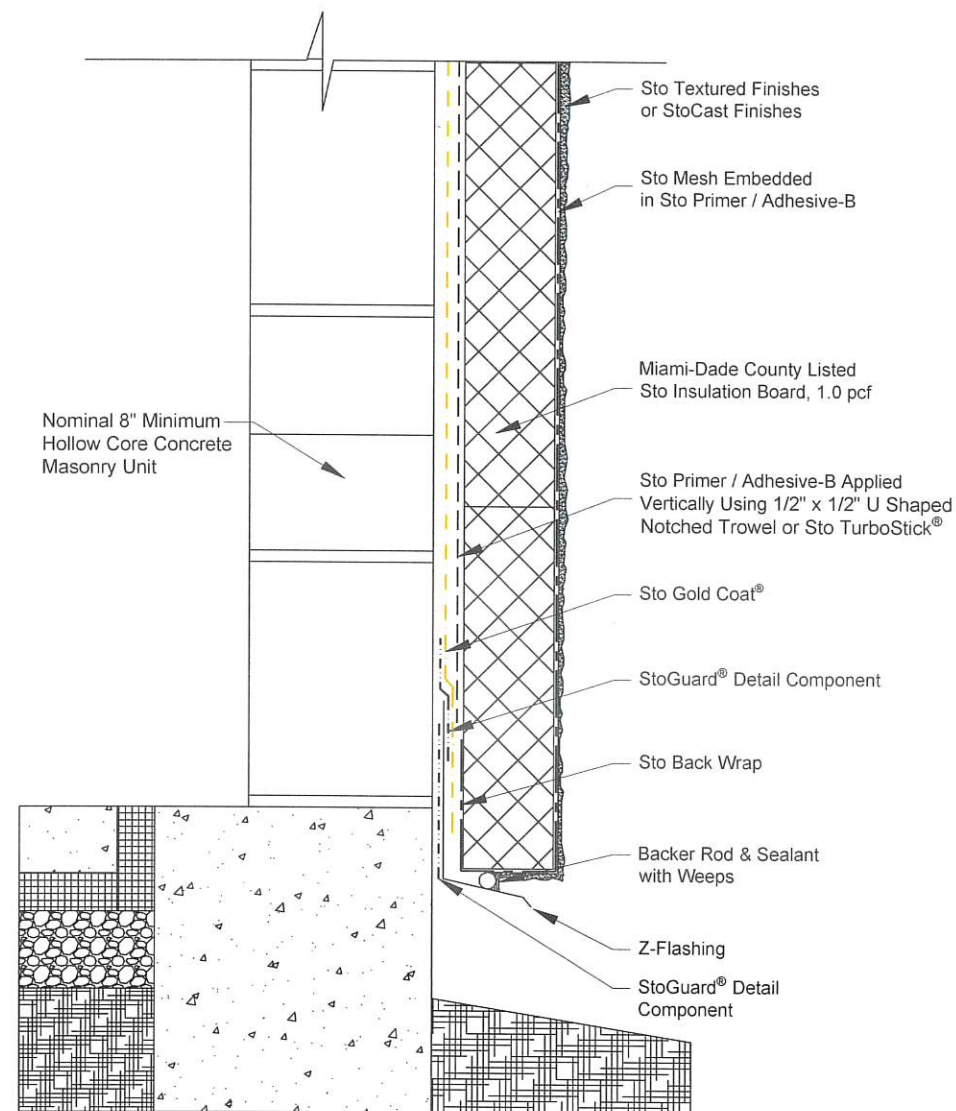

Termination at Grade
Not To Scale

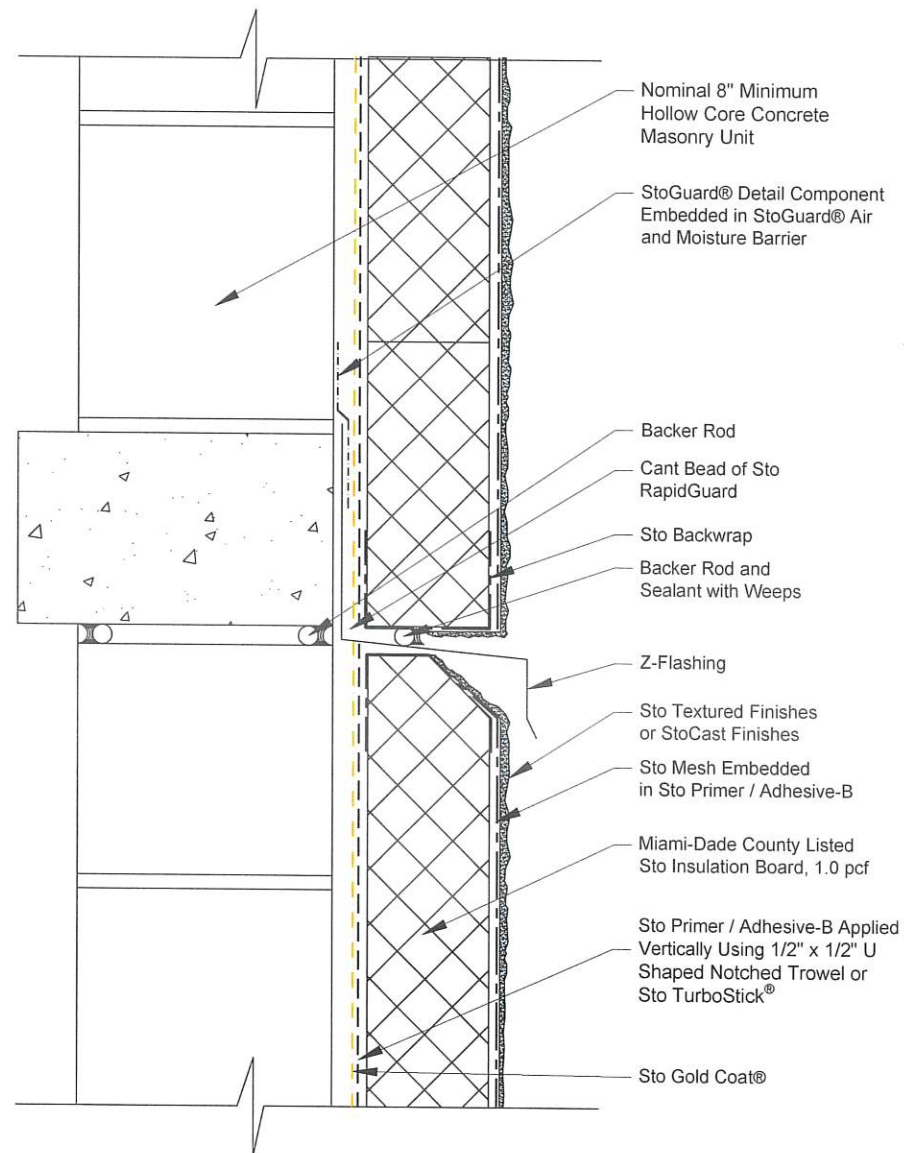


Floor Line With Deflection - Drainage at Floor Line
Not To Scale

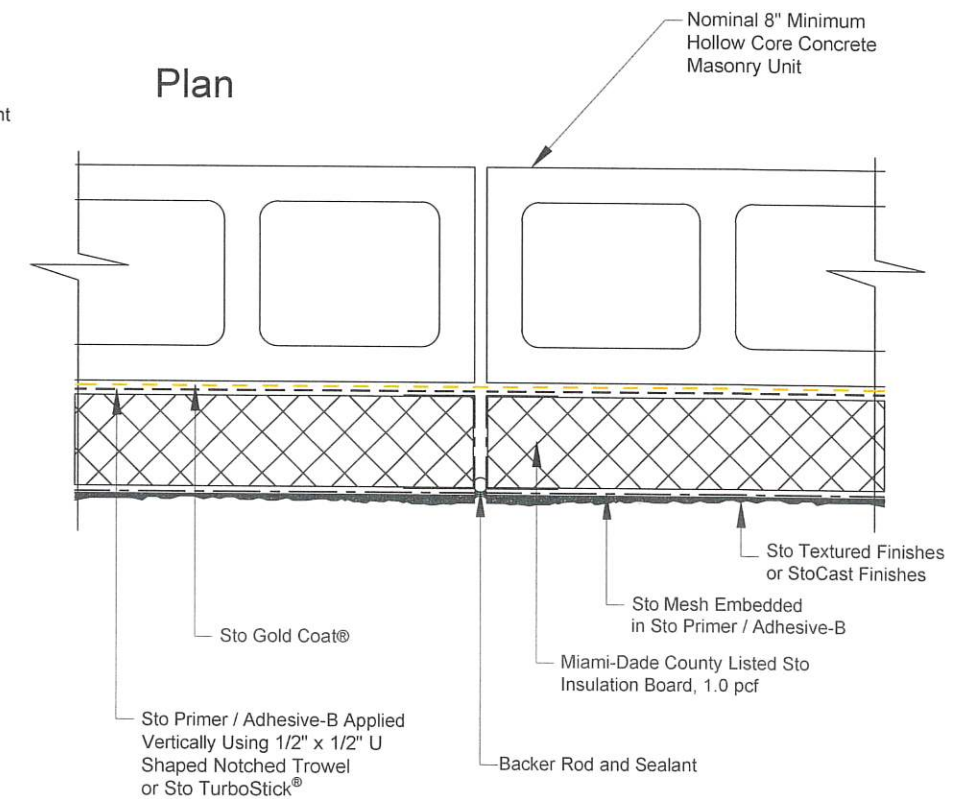

Vertical Expansion Joint In Back-Up Wall

SHEET	DATE: 02/03/26	REVISIONS				
	SCALE: HORIZ. N/A	NO.	DESCRIPTION	DATE	BY	APPROVED
2	PREPARED BY: NAME					
	APPROVED: NAME					
OF						
4						
DWG. NAME:		Property of Sto Corp. All Rights Reserved				


PRODUCT REVISED
as complying with the Florida
Building Code
NOA-No. 26-0305.05
Expiration Date 05/21/2030
By 
Miami-Dade Product Control

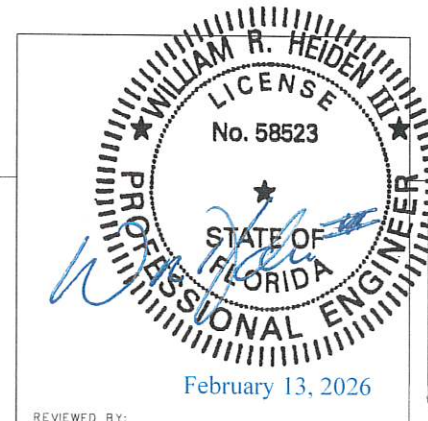


StoTherm® ci CMU
Large and Small Missile

sto 


3800 CAMP CREEK PARKWAY
BUILDING 1400 • SUITE 120
ATLANTA, GA • 30331
(800)221-2397 • www.stocorp.com

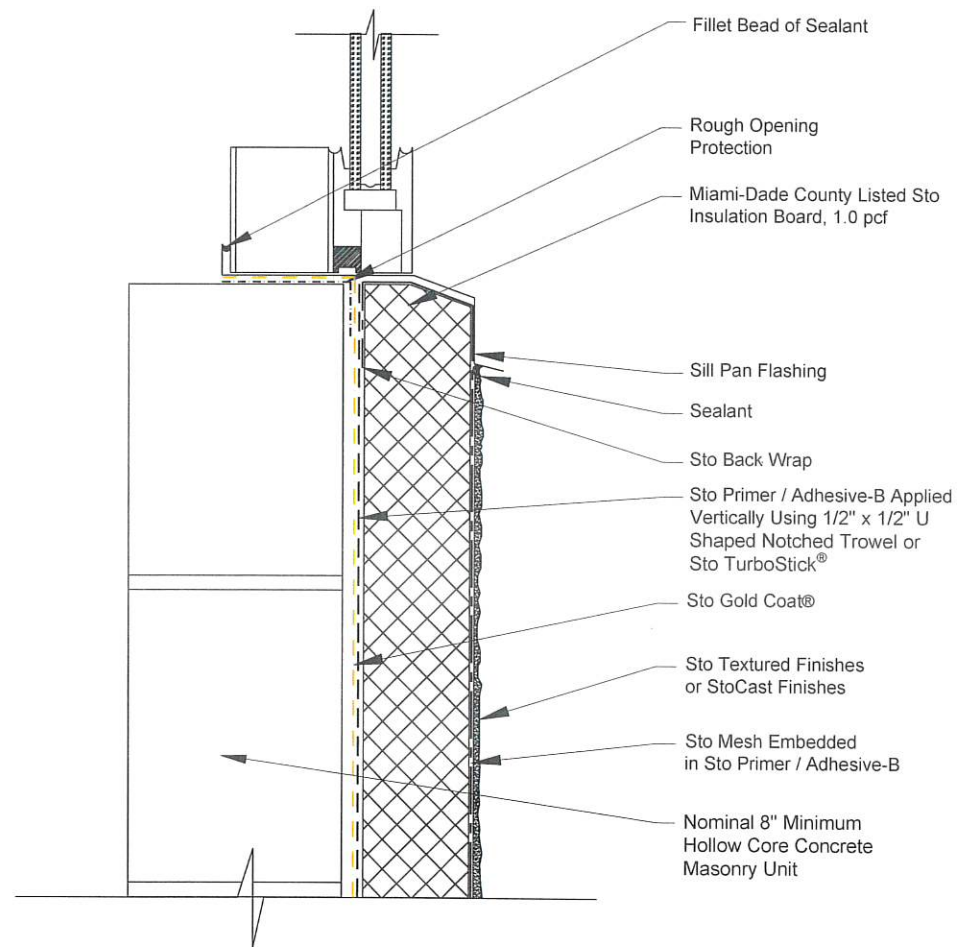

Window Sill / Receptor Style
Not To Scale

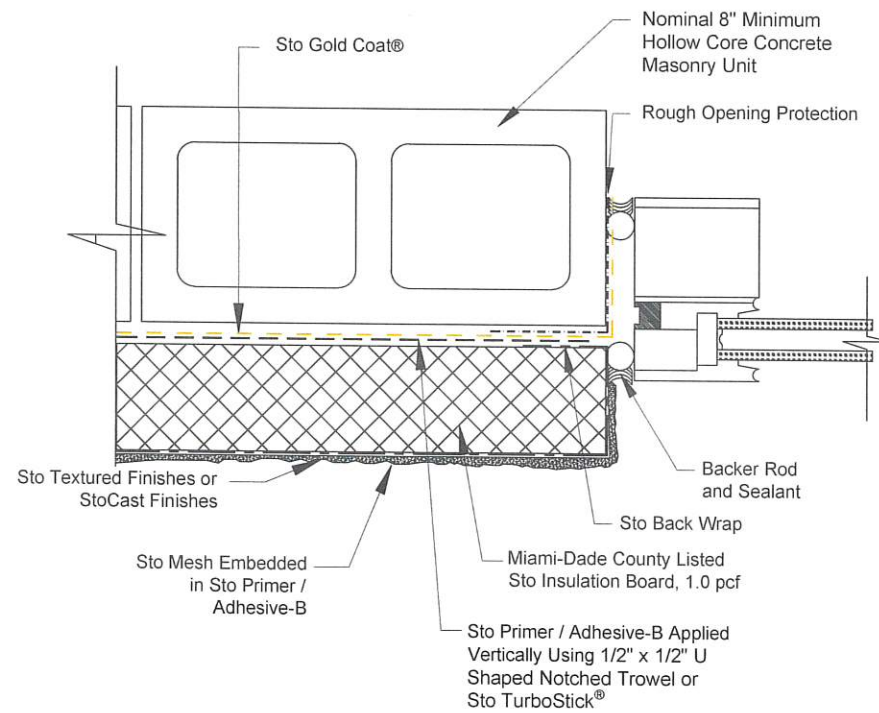


Window Jamb / Receptor Style
Not To Scale

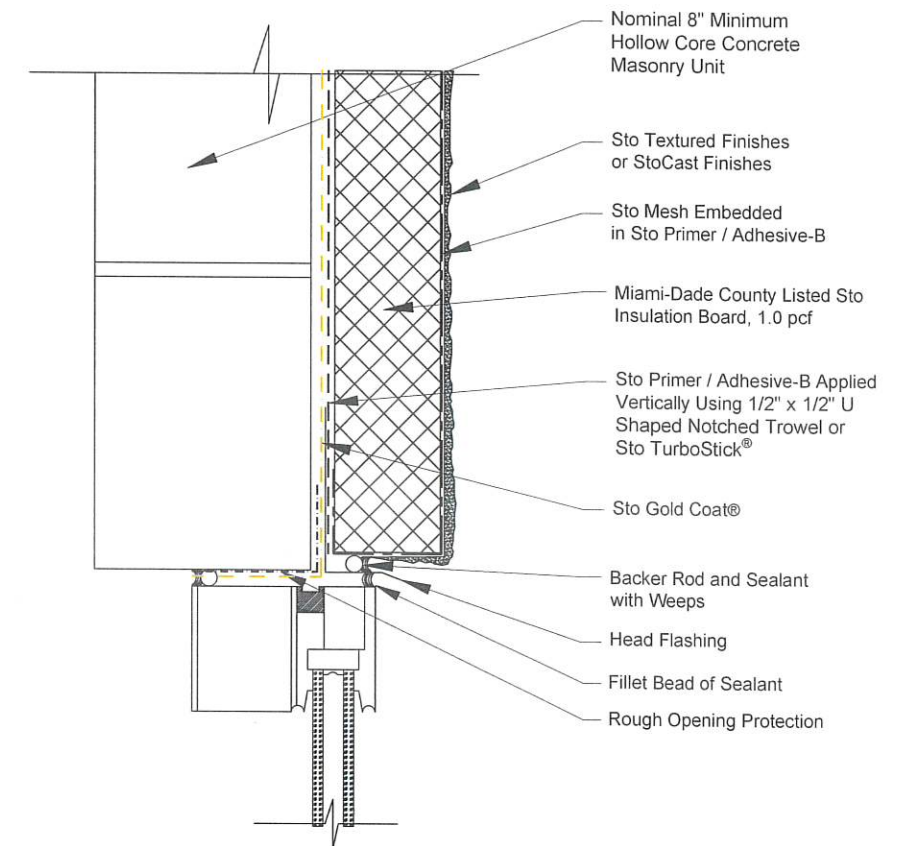

Window Head / Receptor Style
Not To Scale


SHEET	DATE: 02/03/26		REVISIONS				
	NO.	DESCRIPTION	DATE	BY	APPR.		
3							
OF							
4							
DWG NAME: _____							
Property of Sto Corp. All Rights Reserved							

PRODUCT REVISED
as complying with the Florida
Building Code
NOA-No. **26-0305.05**
Expiration Date **05/21/2030**
By *[Signature]*
Miami-Dade Product Control

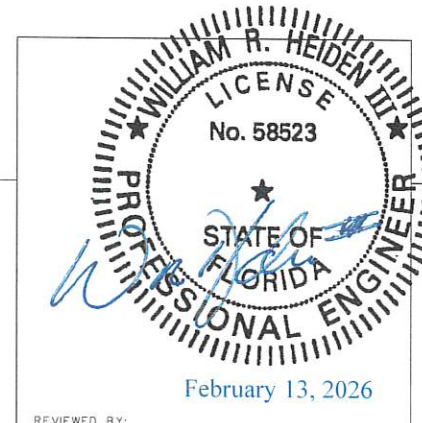


StoTherm® ci CMU
Large and Small Missile


sto 
3800 CAMP CREEK PARKWAY
BUILDING 1400 • SUITE 120
ATLANTA, GA • 30331
(800)221-2397 • www.stocorp.com

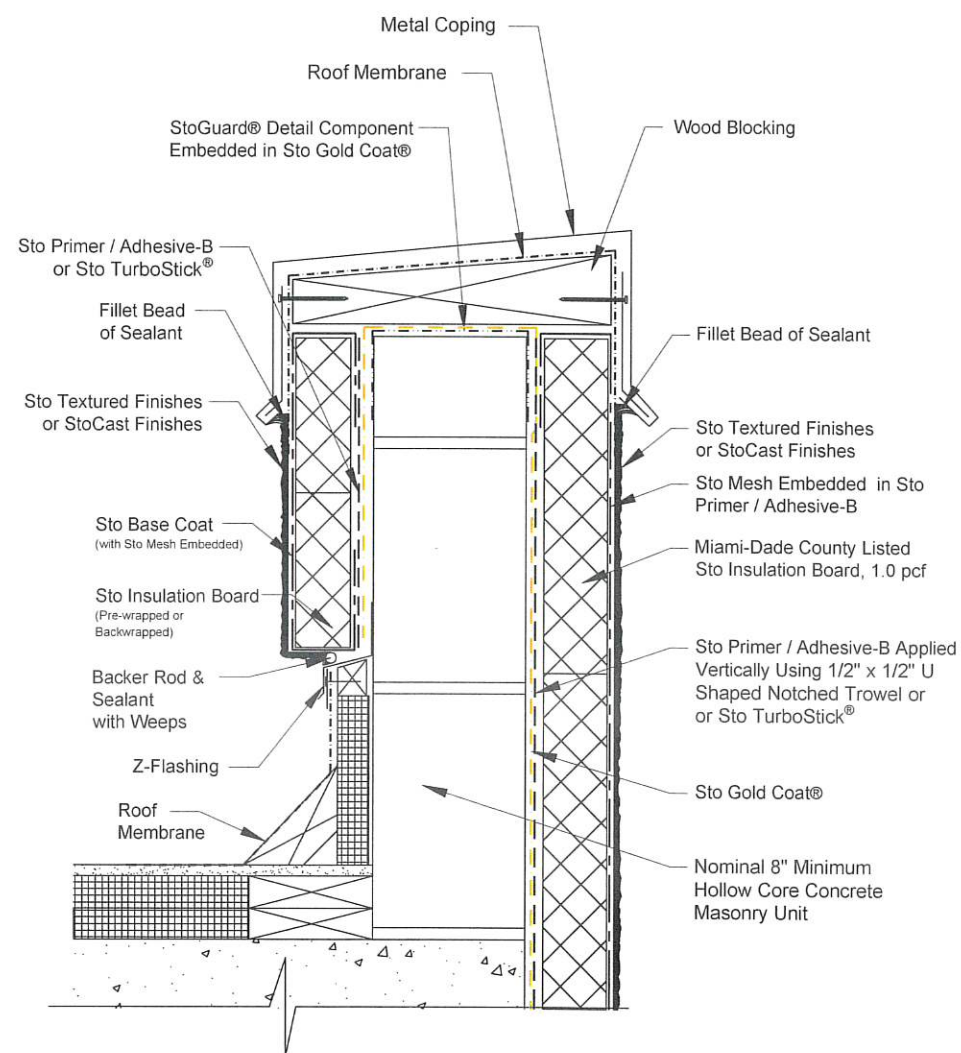

Termination at Parapet
Not To Scale

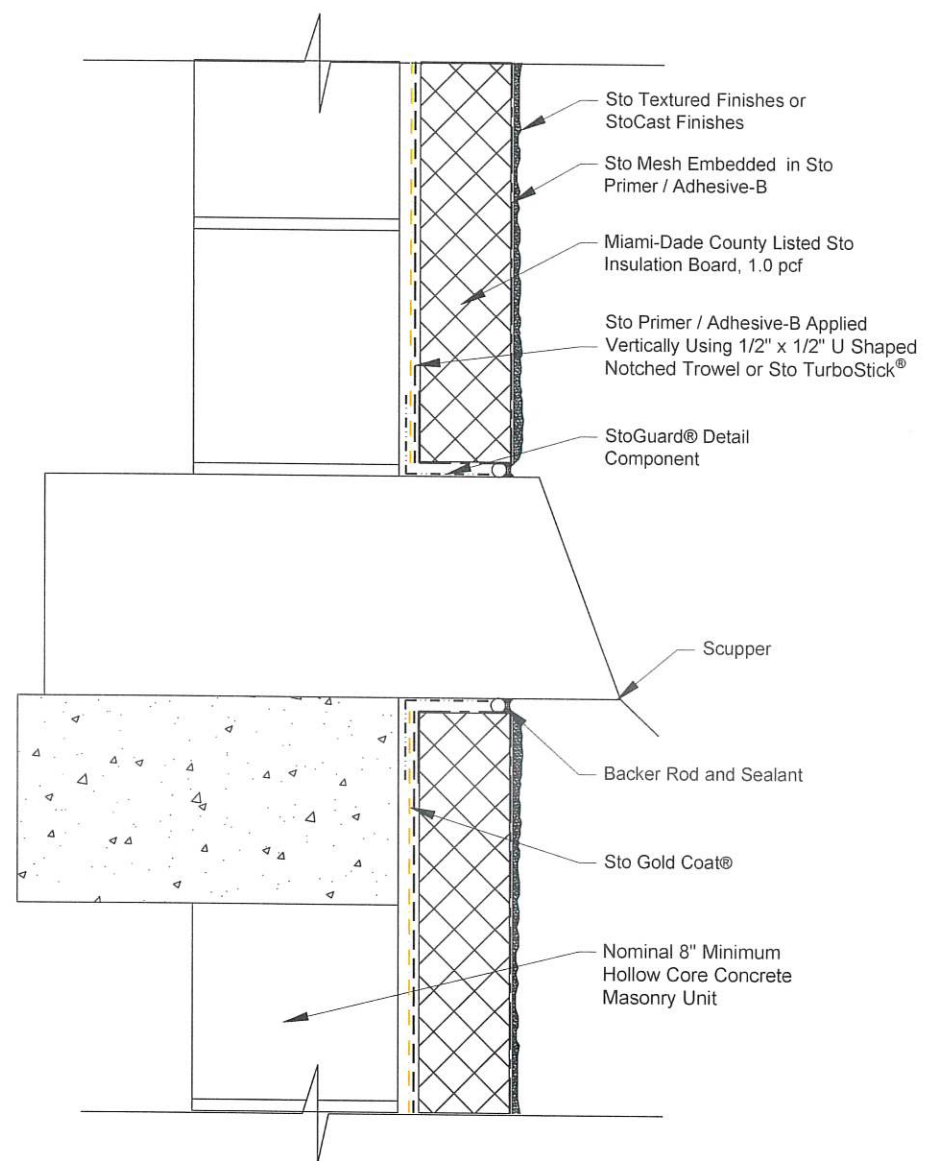

Scupper Penetration
Not To Scale

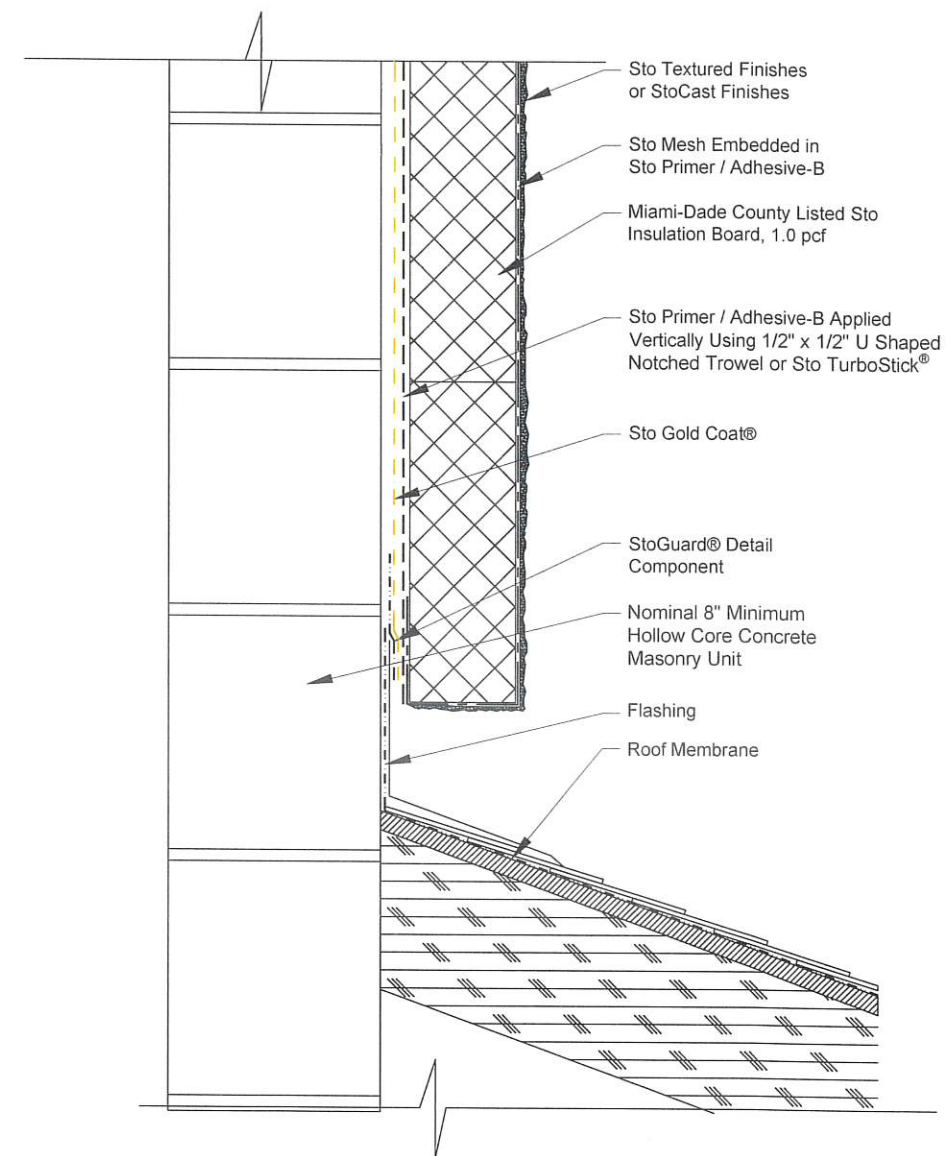


Diverter Flashing at Roof Abutment
Not To Scale

SHEET	DATE: 02/03/26	REVISIONS				
	SCALE: HORIZ. N/A	NO.	DESCRIPTION	DATE	BY	APPROV.
4 OF 4	PREPARED BY: NAME					
	APPROVED: NAME					

DWG. NAME:

Property of Sto Corp. All Rights Reserved

PRODUCT REVISED
as complying with the Florida
Building Code
NOA-No. 26-0305.05
Expiration Date 05/21/2030
By 
Miami-Dade Product Control

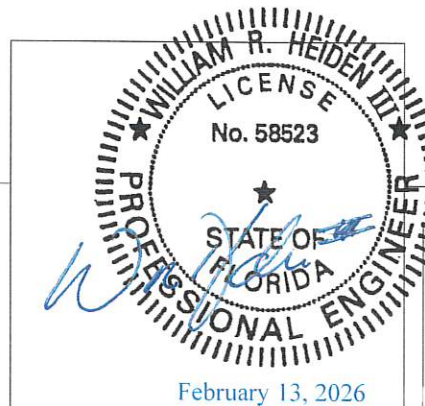

StoTherm[®] ci CMU
Large and Small Missile

sto

3800 CAMP CREEK PARKWAY
BUILDING 1400 • SUITE 120
ATLANTA, GA • 30331
(800)221-2397 • www.stocorp.com