



DEPARTMENT OF REGULATORY AND ECONOMIC RESOURCES
BOARD AND CODE ADMINISTRATION DIVISION

**MIAMI-DADE COUNTY
PRODUCT CONTROL SECTION**

11805 SW 26 Street, Room 208
Miami, Florida 33175-2474
T (786) 315-2590 F (786) 315-2599

www.miamidade.gov/economy

NOTICE OF ACCEPTANCE (NOA)

All Season Fencing Ltd.
350 Flint Road
Toronto, Ontario, Canada, M3J 2J4

SCOPE:

This NOA is being issued under the applicable rules and regulations governing the use of construction materials. The documentation submitted has been reviewed and accepted by Miami-Dade County RER- Product Control Section to be used in Miami Dade County and other areas where allowed by the Authority Having Jurisdiction (AHJ).

This NOA shall not be valid after the expiration date stated below. The Miami-Dade County Product Control Section (In Miami Dade County) and/or the AHJ (in areas other than Miami Dade County) reserve the right to have this product or material tested for quality assurance purposes. If this product or material fails to perform in the accepted manner, the manufacturer will incur the expense of such testing and the AHJ may immediately revoke, modify, or suspend the use of such product or material within their jurisdiction. RER reserves the right to revoke this acceptance if it is determined by Miami-Dade County Product Control Section that this product or material fails to meet the requirements of the applicable building code.

This product is approved as described herein and has been designed to comply with the High Velocity Hurricane Zone of the Florida Building Code.

DESCRIPTION: PVC Vinyl Fencing System

APPROVAL DOCUMENT: Drawing No. W1-24, titled "PVC Fence and Gate with Horizontal & Vertical Picket", sheets 1 through 10 of 10, prepared by All American Engineering & Consulting, LLC, dated 03/21/2024, signed and sealed by Carlos Lopez Reyes, P.E., on 03/21/2024, bearing the Miami-Dade County Product Control Renewal stamp with the Notice of Acceptance number and the expiration date by the Miami-Dade County Product Control Section.

MISSILE IMPACT RATING: None

LABELING: Each fence section shall bear a permanent label with the manufacturer's name or logo, city, state and the following statement: "Miami-Dade County Product Control Approved", unless otherwise noted herein.

RENEWAL of this NOA shall be considered after a renewal application has been filed and there has been no change in the applicable building code negatively affecting the performance of this product.

TERMINATION of this NOA will occur after the expiration date or if there has been a revision or change in the materials, use, and/or manufacture of the product or process. Misuse of this NOA as an endorsement of any product, for sales, advertising or any other purposes shall automatically terminate this NOA. Failure to comply with any section of this NOA shall be cause for termination and removal of NOA.

ADVERTISEMENT: The NOA number preceded by the words Miami-Dade County, Florida, and followed by the expiration date may be displayed in advertising literature. If any portion of the NOA is displayed, then it shall be done in its entirety.

INSPECTION: A copy of this entire NOA shall be provided to the user by the manufacturer or its distributors and shall be available for inspection at the job site at the request of the Building Official.

This NOA **renews NOA #23-1215.01** and consists of page 1, evidence submitted page E-1 as well as approval document mentioned above.

The submitted documentation was reviewed by **Helmy A. Makar, P.E., M.S.**



Helmy A. Makar
04/16/26

NOA No. 26-0330.01
Expiration Date: 04/16/2031
Approval Date: 04/16/2026

All Season Fencing Ltd.

NOTICE OF ACCEPTANCE: EVIDENCE SUBMITTED

1. EVIDENCE SUBMITTED UNDER PREVIOUS APPROVAL # 23-1215.01

A. DRAWINGS

1. *Drawing No. W1-24, titled "PVC Fence and Gate with Horizontal & Vertical Picket", sheets 1 through 10 of 10, prepared by All American Engineering & Consulting, LLC, dated 03/21/2024, signed and sealed by Carlos Lopez Reyes, P.E., on 03/21/2024.*

B. TESTS

1. *Test report on Uniform Static Air Pressure Test, prepared by Exova, Report #15-06-M0271-2, dated 01/11/2016, signed by Jordan M. Church.*
2. *Test proposal from Intertek, dated 12/07/2023, for a Gravity Load test, the 4,500 hour Accelerated Weathering test.*

C. CALCULATIONS

1. *PVC Fence Design Calculation, dated 05/24/23, 10 pages, signed & sealed by Carlos Lopez Reyes, P.E., on 10/13/2023.*

D. QUALITY ASSURANCE

1. *By Miami-Dade County Building Code Compliance Office*

E. MATERIAL CERTIFICATIONS

1. *Manufacturer Specification Drawings.*
2. *Distributor Agreement, dated 12/14/23, signed by Moshe Yitzhack (Manufacturer) and Hiram del Amo (Distributor).*

2. NEW EVIDENCE SUBMITTED

A. DRAWINGS

1. *None.*

B. TESTS

1. *None.*

C. CALCULATIONS

1. *None.*

D. QUALITY ASSURANCE

1. *By Miami-Dade County Building Code Compliance Office*

E. MATERIAL CERTIFICATIONS

1. *Manufacturer Specification Drawings.*
2. *Distributor Agreement, dated 12/14/23, signed by Moshe Yitzhack (Manufacturer) and Hiram del Amo (Distributor).*



Helmy A. Makar, P.E., M.S.
Product Control Section Supervisor
NOA No. 26-0330.01
Expiration Date: 04/16/2031
Approval Date: 04/16/2026

SPECIFICATIONS FOR PVC FENCE AND GATE WITH HORIZONTAL & VERTICAL PICKET

THESE PLANS CERTIFY THE STRUCTURAL ADEQUACY OF THE PROPOSED SYSTEM IN ACCORDANCE WITH THE STRUCTURAL REQUIREMENTS OF THE BUILDING CODE ONLY.

SCOPE OF WORK

PROVIDE STRUCTURAL DESIGN FOR A PVC FENCE AND GATE

GENERAL NOTES

1. SHOULD ANY SPECIFIC CONDITION DIFFER FROM THAT SPECIFIED HEREIN, OR STANDARD FIELD CONDITIONS, ADDITIONAL SPECIFIC ENGINEERING MAY BE REQUIRED AS DETERMINED BY THE BUILDING INSPECTOR AND PERMITTING CONTRACTOR.
2. DIMENSIONS ARE SHOWN TO ILLUSTRATE DESIGN FORCES AND OTHER DESIGN CRITERIA. THEY MAY VARY SLIGHTLY, BUT SHALL REMAIN IN CONFORMANCE WITH THE LIMITATIONS OF THIS PLAN. THE CONTRACTOR SHOULD VERIFY ALL FIELD DIMENSIONS PRIOR TO INSTALLATION, AND VERIFY THAT PROPOSED DIMENSIONS AND FIELD CONDITIONS AGREE WITH THIS PROPOSED PLAN. THESE DRAWINGS ARE NOT INTENDED TO BE USED AS FABRICATION OR SHOP DRAWINGS.
3. ALL STRUCTURAL MEMBERS AS SHOWN HAVE BEEN DESIGNED TO CARRY IN PLACE DESIGN LOADS ONLY, THE CONTRACTORS SHALL BE RESPONSIBLE FOR THE SUPPORT OF ANY ADDITIONAL LOADS AND FORCES IMPOSED DURING MANUFACTURING, TRUCKING, ERECTING, AND HANDLING.
4. CONSTRUCTION METHODS PROCEDURES, AND SEQUENCES ARE THE CONTRACTOR'S RESPONSIBILITY AND THE CONTRACTOR IS TO TAKE ALL THE NECESSARY MEANS TO MAINTAIN AND PROTECT THE STRUCTURAL INTEGRITY OF ALL CONSTRUCTION AT ALL STAGES.
5. SOIL: THE SURROUNDING SOIL SHOULD HAVE 2500 PSF MIN. PER FBC 1806.2 SANDY GRAVEL CLASS OR BETTER ONLY, SHALL BE WELL COMPACTED BY MECHANICAL MEANS TO OPTIMAL DENSITY AND SHALL BE FREE OF ORGANIC MATERIAL.
6. PVC MATERIAL: ALL PVC EXTRUSIONS SHALL BE MADE PER MANUFACTURE SPECIFICATIONS WITH PVC RESIN ASTM 1784 UNLESS NOTED OTHERWISE. SPECIFIC GRAVITY 1.46. TENSILE STRENGTH 6,100 PSI UNDER ASTM D-638 AND FLEXURAL STRENGTH 11,500 PSI UNDER ASTM D-790.
7. STEEL MATERIAL: ALL STEEL REINFORCEMENT SHOULD BE 16Ga OR THICKER AND GALVANIZED.
8. ALL CONCRETE AND EPOXY TO REACH A MINIMUM COMPRESSIVE STRENGTH OF 3000 PSI IN 7 DAYS. CONCRETE FOOTERS SHALL CONTAIN MINIMUM 0.1% FIBERMESH CONTENT PER CUBIC YARD. ALL EPOXY AND GROUT SHALL MEET OR EXCEED COMPRESSIVE STRENGTH OF THE CONCRETE AND SHALL BE IRON-FREE, NON-SHRINK AND NON-REACTIVE.
9. ENGINEER SEAL AFFIXED HERETO VALIDATES STRUCTURAL DESIGN AS SHOWN ONLY. USE OF THIS SPECIFICATION BY CONTRACTOR, et. al. INDEMNIFIES & SAVES HARMLESS THIS ENGINEER FOR ALL COSTS & DAMAGES INCLUDING LEGAL FEES & APPELLATE FEES RESULTING FROM MATERIAL FABRICATION, SYSTEM ERECTION, & CONSTRUCTION PRACTICES BEYOND THAT WHICH IS CALLED FOR BY LOCAL, STATE, & FEDERAL CODES & FROM DEVIATIONS OF THIS PLAN. EXCEPT AS EXPRESSLY PROVIDED IN HEREIN, NO ADDITIONAL CERTIFICATIONS OR AFFIRMATIONS ARE INTENDED.
10. THIS DOCUMENT CONTAINS INFORMATION RELEVANT TO THE NECESSARY STRUCTURAL REQUIREMENTS OF THE SYSTEM INSTALLATION. COMPONENTS AND FASTENERS NOT REFERENCED WHICH ARE PART OF THE INTERNAL FABRICATION OF THE SPECIFIED SYSTEMS SHALL BE PER MANUFACTURER PUBLISHED SPECIFICATIONS.
11. ALL AMERICAN ENGINEERING & CONSULTING SHALL NOT BE HELD RESPONSIBLE OR LIABLE IN ANY WAY FOR ERRONEOUS OR INACCURATE DATA OR MEASUREMENTS. ALL AMERICAN ENGINEERING & CONSULTING SHALL BE NOTIFIED AND GIVEN AN OPPORTUNITY TO RE-EVALUATE OUR WORK UPON DISCOVERY OF ANY INACCURATE INFORMATION UPON DISCOVERY OF ANY NON-MATCHING FIELD CONDITIONS AND FABRICATION AND INSTALLATION OF MATERIALS.
12. OMISSIONS/CONFLICTS: IN CASE OF OMISSIONS AND CONFLICTS BETWEEN PLANS, SPECIFICATIONS AND SITE CONDITIONS THE ENGINEER SHALL BE NOTIFIED BEFORE PROCEEDING WITH WORK.
13. THE CONTRACTOR IS RESPONSIBLE TO INSULATE DISSIMILAR METALS TO PREVENT ELECTROLYSIS.
14. ALL AMERICAN ENGINEERING & CONSULTING HAS NOT VISITED THE JOB-SITE. DIMENSIONS SHOWN HEREIN ARE IN CONTRACTOR SUPPLIED DATA.

DESIGN LOAD:

FENCE
WIND LOAD AS PER ASCE 7-22
KD=0.85
WIND VELOCITY AS PER ASCE 7-22 & FBC 2023 SECTION 1616.2.1
Vasd=75MPH OR Vult = 115MPH (3 SEC GUST), EXPOSURE 'C'.

CALCULATIONS:

In accordance with FBC 2023 and ASCE 7-22:


Wind load Calculation:		General Data:	
v(mph):	75	L(ft):	6.25
Exposure:	C	H(ft):	6
Gust Factor	0.85	PVC PARTS	
Cf:	1.52	Specific Gravity, ±0.02	1.46 D-792
Kd:	0.85	Tensile Strength (psi)	6,100 D-638
h (ft):	6	Tensile Modulus (psi)	360,000 D-638
qz(psf):	14.68	Flexural Strength (psi)	11,500 D-790
Design Pressure:	13.21 PSF	Flexural Modulus (psi)	430,000 D-790
		Heat Deflection Temp	161 D-648
		@264 psi, °F	

Post Design:


5"x5" H-POST PVC	
Mmax.(lb-in)	22,291.2
Sx(cu in)	6.77
fb(psi)	Mmax/Sx
fb(psi)	3,293
fb(psi)<Fb	OK

PRODUCT RENEWED
as complying with the Florida
Building Code
Acceptance No. 26-0330.01
Expiration Date 04/16/2031
By *Helga A. McW*
Miami Date Product Control

Approved as complying with the
Florida Building Code
Date 04/04/25
NOA# 23-1215.01
Miami Date Product Control
By *Helga A. McW*

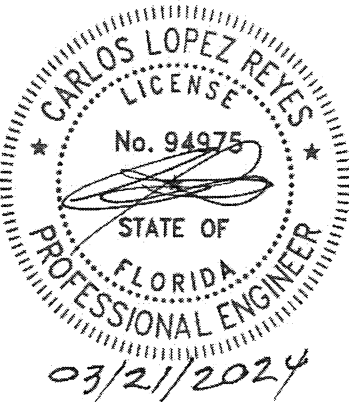


PRODUCT:	PVC FENCE AND GATE WITH HORIZONTAL & VERTICAL PICKET
	MANUFACTURE/DISTRIBUTOR: ALL SEASON FENCING LTD./ELITE PVC, LLC

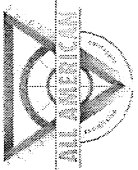

ALL AMERICAN
ENGINEERING &
CONSULTING, LLC.
11248 SW 132 CT WEST
MIAMI, FLORIDA 33186
(786) 448-0384

REVISIONS	
NO.	DATE
1	
2	
3	
4	
5	
6	
7	
8	
9	
10	
SHEET TITLE:	
GENERAL NOTES	
SCALE: N.T.S.	
DRAWN BY:	DATE:
C.L.	03-21-24
CHK'D. BY:	DATE:
DRAWING NO.	W1-24
SHEET NO.	1 OF 10


SPECIFICATIONS FOR PVC FENCE AND GATE WITH HORIZONTAL PICKET

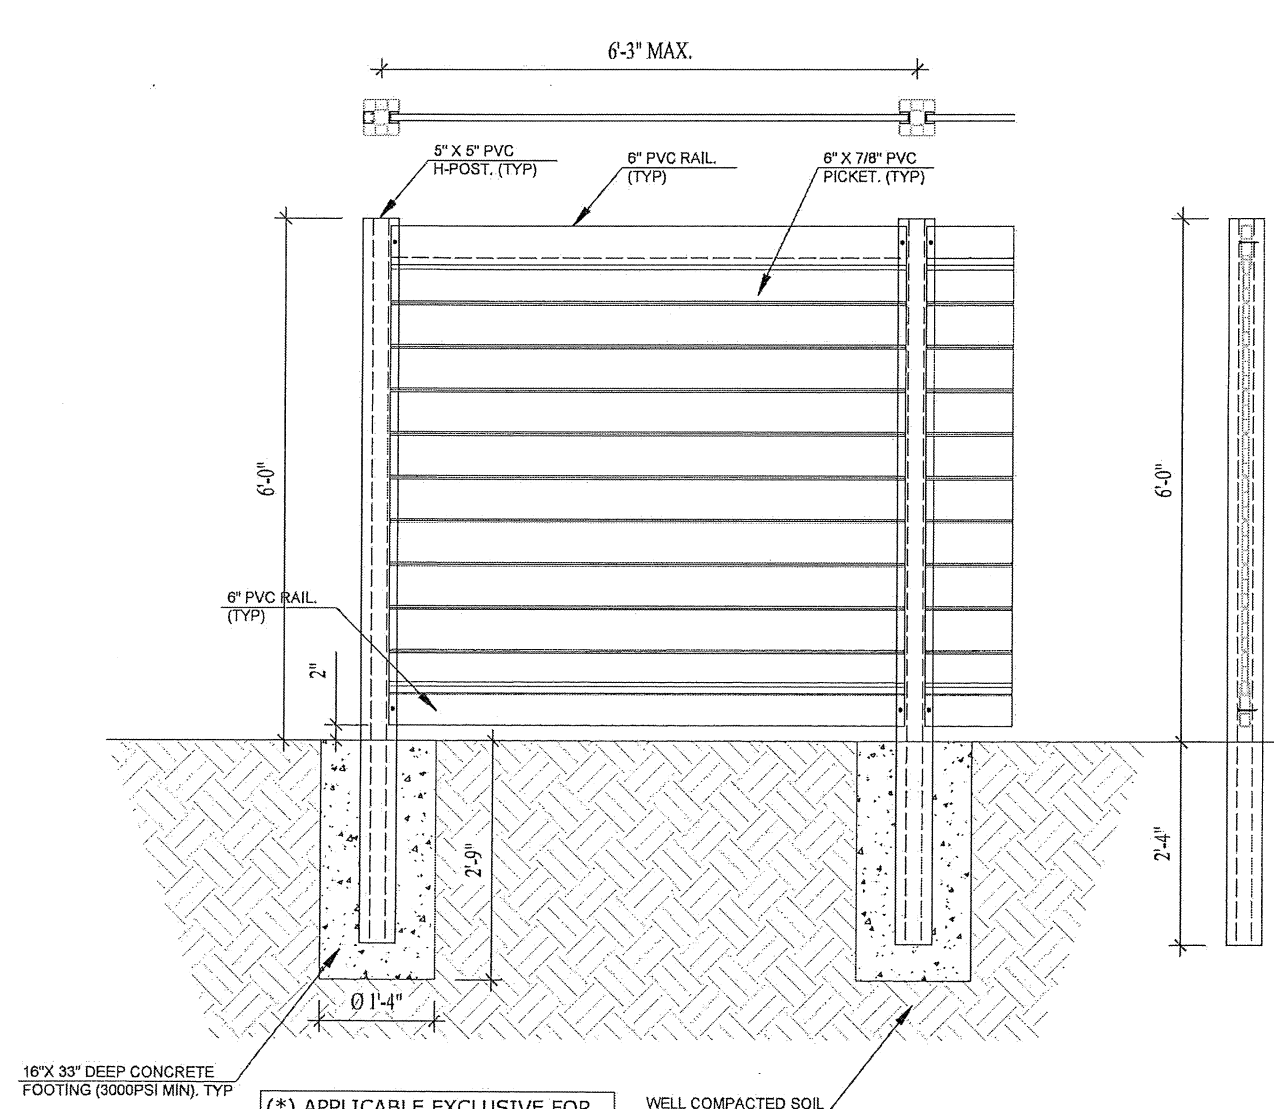

(*) APPLICABLE EXCLUSIVE FOR SANDY GRAVEL AND/OR GRAVEL (GW AND GP) OR SEDIMENTARY AND FOLIATED ROCK SOILS.

(*) IF THE SOIL IS: SAND, SILTY SAND, CLAYEY SAND, SILTY GRAVEL AND CLAYEY GRAVEL (SW, SP, SM, SC, GM AND GC). FOOTING SHOULD BE Ø 1'-4" X 3'-6" DEEP

1 PVC FENCE
N.T.S. ELEVATION VIEW

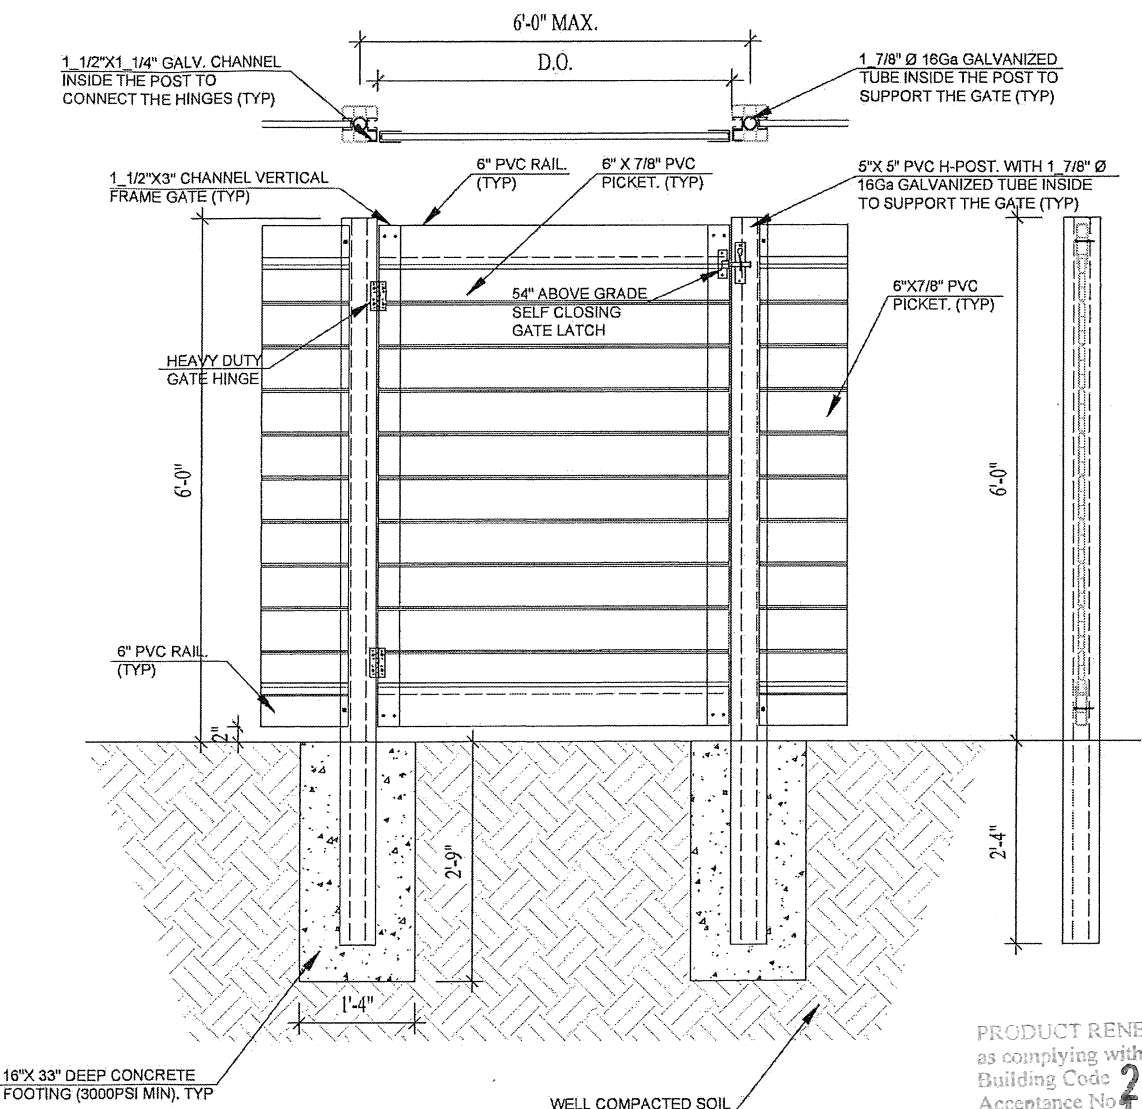


(*) APPLICABLE EXCLUSIVE FOR SANDY GRAVEL AND/OR GRAVEL (GW AND GP) OR SEDIMENTARY AND FOLIATED ROCK SOILS.

(*) IF THE SOIL IS: SAND, SILTY SAND, CLAYEY SAND, SILTY GRAVEL AND CLAYEY GRAVEL (SW, SP, SM, SC, GM AND GC). FOOTING SHOULD BE Ø 1'-4" X 3'-6" DEEP

2 SINGLE GATE
N.T.S. ELEVATION VIEW

Approved as complying with the Florida Building Code
Date 04/09/25
NOA# 23-1215.01
Miami Dade Product Control
By *Carlos Lopez Reyes*

PRODUCT RENEWED as complying with the Florida Building Code
Acceptance No. 26-0330.01
Expiration Date 16 APR 2031
By *Carlos Lopez Reyes*
Miami Dade Product Control

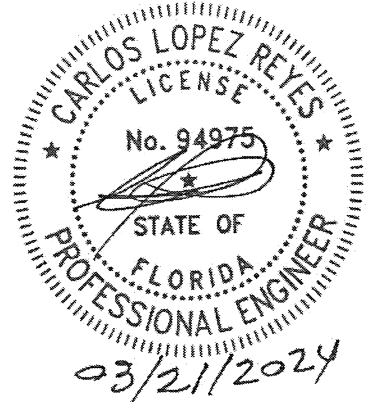

PRODUCT: PVC FENCE AND GATE WITH HORIZONTAL & VERTICAL PICKET
MANUFACTURE/DISTRIBUTOR: ALL SEASON FENCING LTD.

ALL AMERICAN ENGINEERING & CONSULTING, LLC.
11248 SW 132 CT WEST
MIAMI, FLORIDA 33186
(786) 448-0384

NO.	BY	DATE	REVISIONS
1			
2			
3			
4			
5			
6			
7			
8			
9			
10			

SHEET TITLE:
ELEVATION
FENCE &
SINGLE GATE

SCALE:
N.T.S.

DRAWN BY:
C.L.

DATE:
03-21-24


CHK'D. BY:
DATE:

DRAWING NO.
W1-24

SHEET NO.
2 OF 10

PRODUCT: PVC FENCE AND GATE WITH HORIZONTAL & VERTICAL PICKET


MANUFACTURE/DISTRIBUTOR: A.I. SEASON FENCING LTD

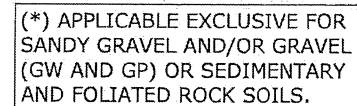

3 DOUBLE GATE
N.T.S. ELEVATION VIEW

PRODUCT RENEWED
as complying with the Florida
Building Code
Acceptance No. 26 - 0 33 0 , 0 1
Expiration Date 16 APR 2031
By *H. G. A. N. N.*
Miami-Dade Product Control


Approved as complying with the
Florida Building Code
Date 04/04/25
NOAR 23-1215.01
Miami Dade Product Control
By Heidi A. Miller

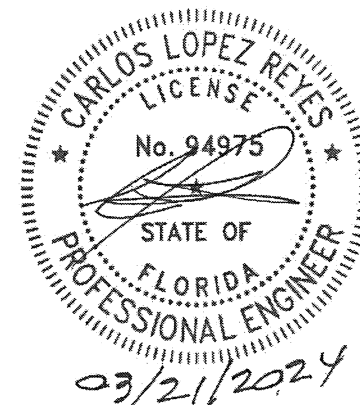

ALL AMERICAN
ENGINEERING &
CONSULTING, LLC.
11248 SW 132 CT WEST
MIAMI, FLORIDA 33186
(786) 448-0384


[illegible]

SPECIFICATIONS FOR PVC FENCE AND GATE WITH HORIZONTAL PICKET

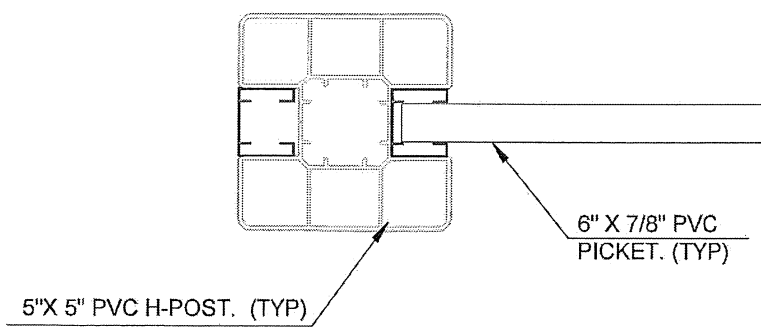


4 END POST TYP

DETAIL

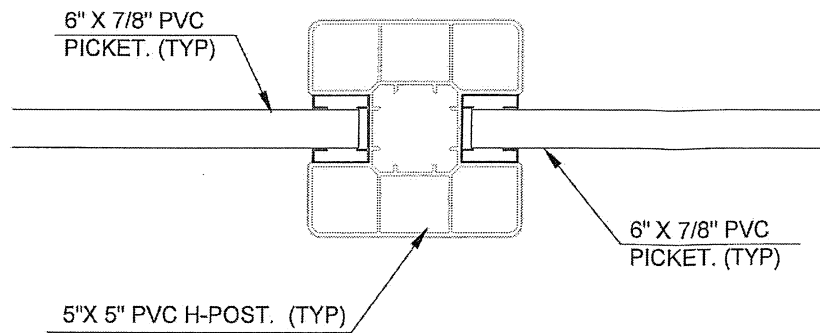


5 INTERIOR POST TYP

DETAIL

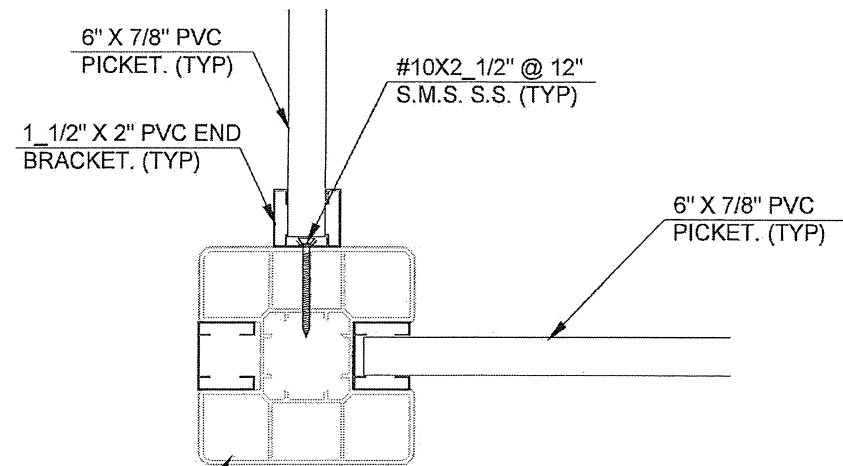


6 CORNER POST TYP

DETAIL

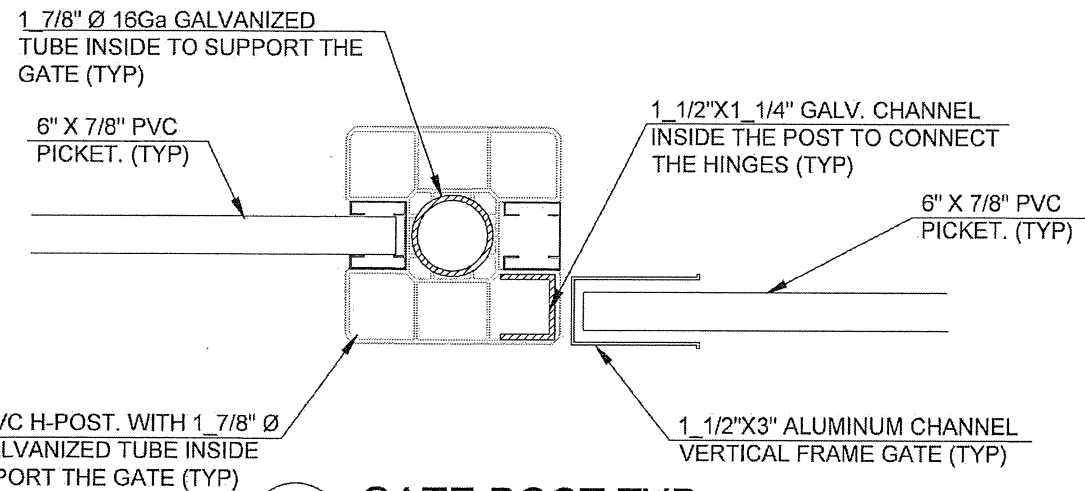


7 GATE POST TYP

DETAIL

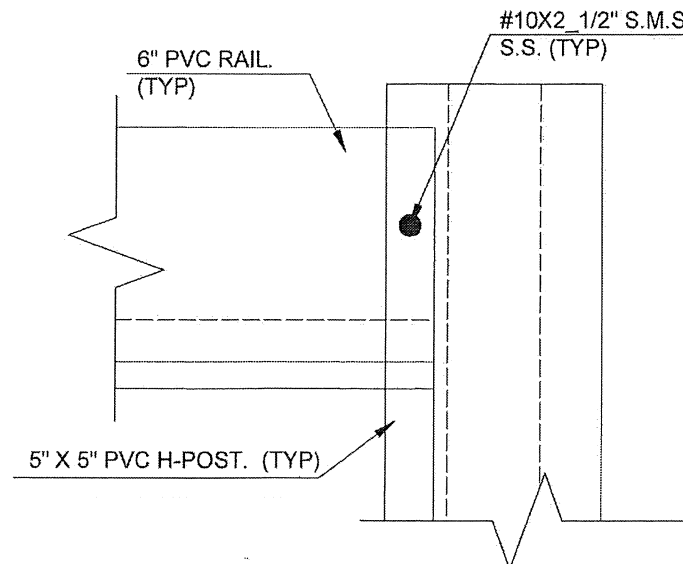


8 CONNECTION RAIL-POST TYP

DETAIL

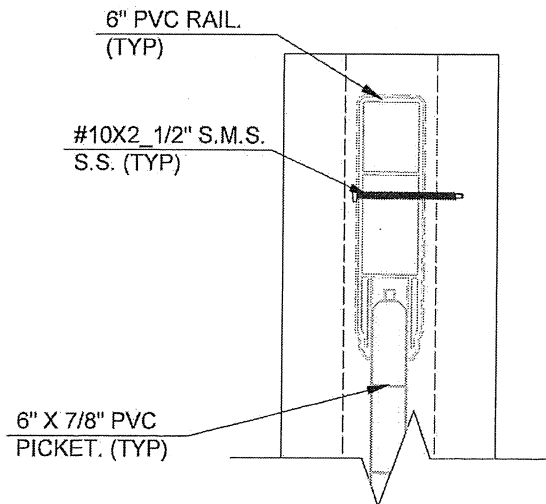


9 CONNECTION RAIL-PICKETS TYP

DETAIL

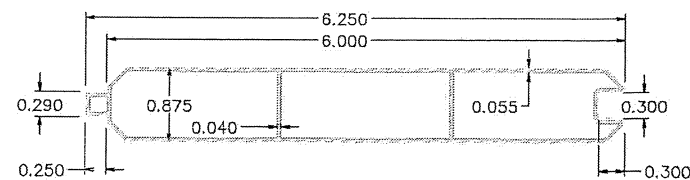

6" PVC PICKET

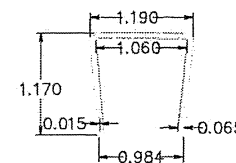


"U" CHANNEL
FOR PICKET

PRODUCT RENEWED
as complying with the Florida
Building Code. 26 - 0
Acceptance No. 1-6
Expiration Date APR


By H. G. H. M. M.
Miami Dade Product Control

Approved as complying with the
Florida Building Code
Date 04/04/25
NOA# 23-1215.01
Miami Dade Product Control


By Helga A. Mohr

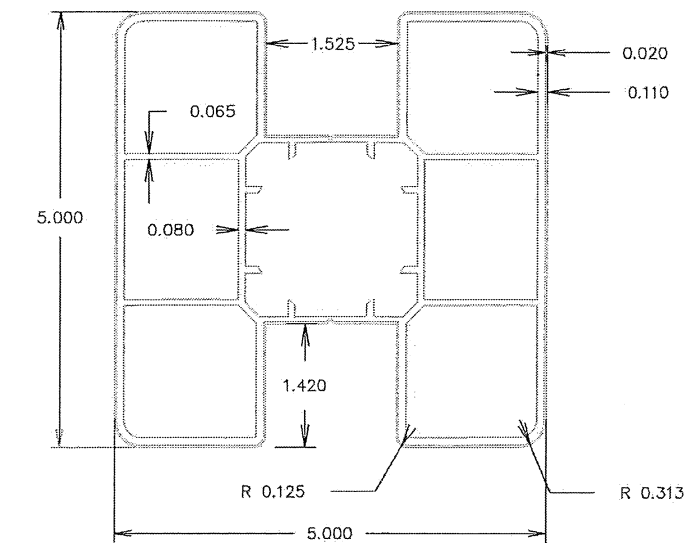

5"X5" PVC POST

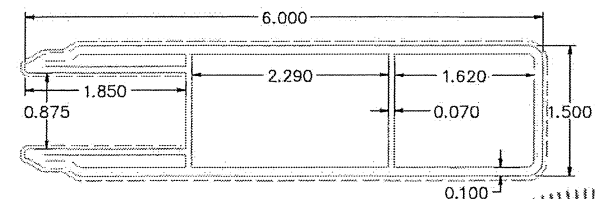

6" PVC RAIL

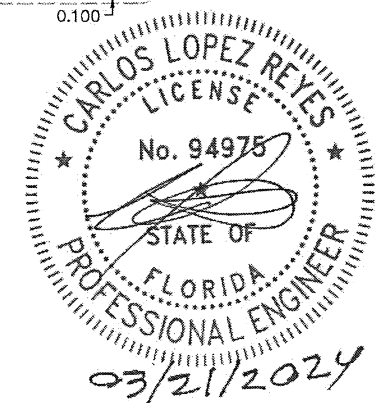

PRODUCT: PVC FENCE AND GATE WITH HORIZONTAL & VERTICAL PICKET

MANUFACTURE/DISTRIBUTOR: ALL SEASON FENCING LTD.




ALL AMERICAN
ENGINEERING &
CONSULTING, LLC.
11248 SW 132 CT WEST
MIAMI, FLORIDA 33186
(786) 448-0384

										REVISIONS	
										DATE	
										BY	
										NO.	
SHEET TITLE:											
DETAILS											
SCALE: N.T.S.											
DRAWN BY: C.L.						DATE: 03-21-24					
CHK'D. BY:						DATE:					
DRAWING NO.						WI-24					
SHEET NO.						4 OF 10					

PVC FENCE AND GATE WITH HORIZONTAL & VERTICAL PICKET

MANUFACTURE/DISTRIBUTOR: ALL SEASON FENCING LTD.

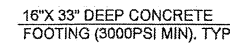


WELL COMPACTED SOIL

16"X 33" DEEP CONCRETE
FOOTING (3000PSI MIN). TYP

WELL COMPACTED SOIL


By H. G. A. M. W.

PRODUCT RENEWED
as complying with the Florida
Building Code
Acceptance No. 26 - 0 330 , 0 1
Expiration Date 16 APR 2031
By Hely A. Meln
Miami Dade Product Control

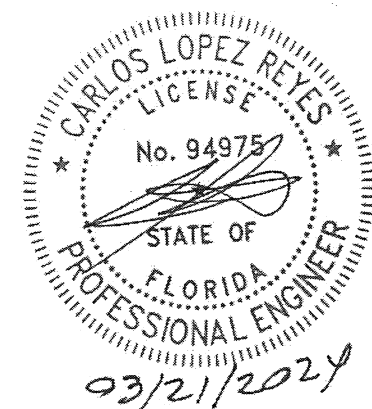[illegible]

ALL AMERICAN
ENGINEERING &
CONSULTING, LLC.
11248 SW 132 CT WEST
MIAMI, FLORIDA 33186
(786) 448-0384

SPECIFICATIONS FOR PVC FENCE AND GATE WITH HORIZONTAL PICKET

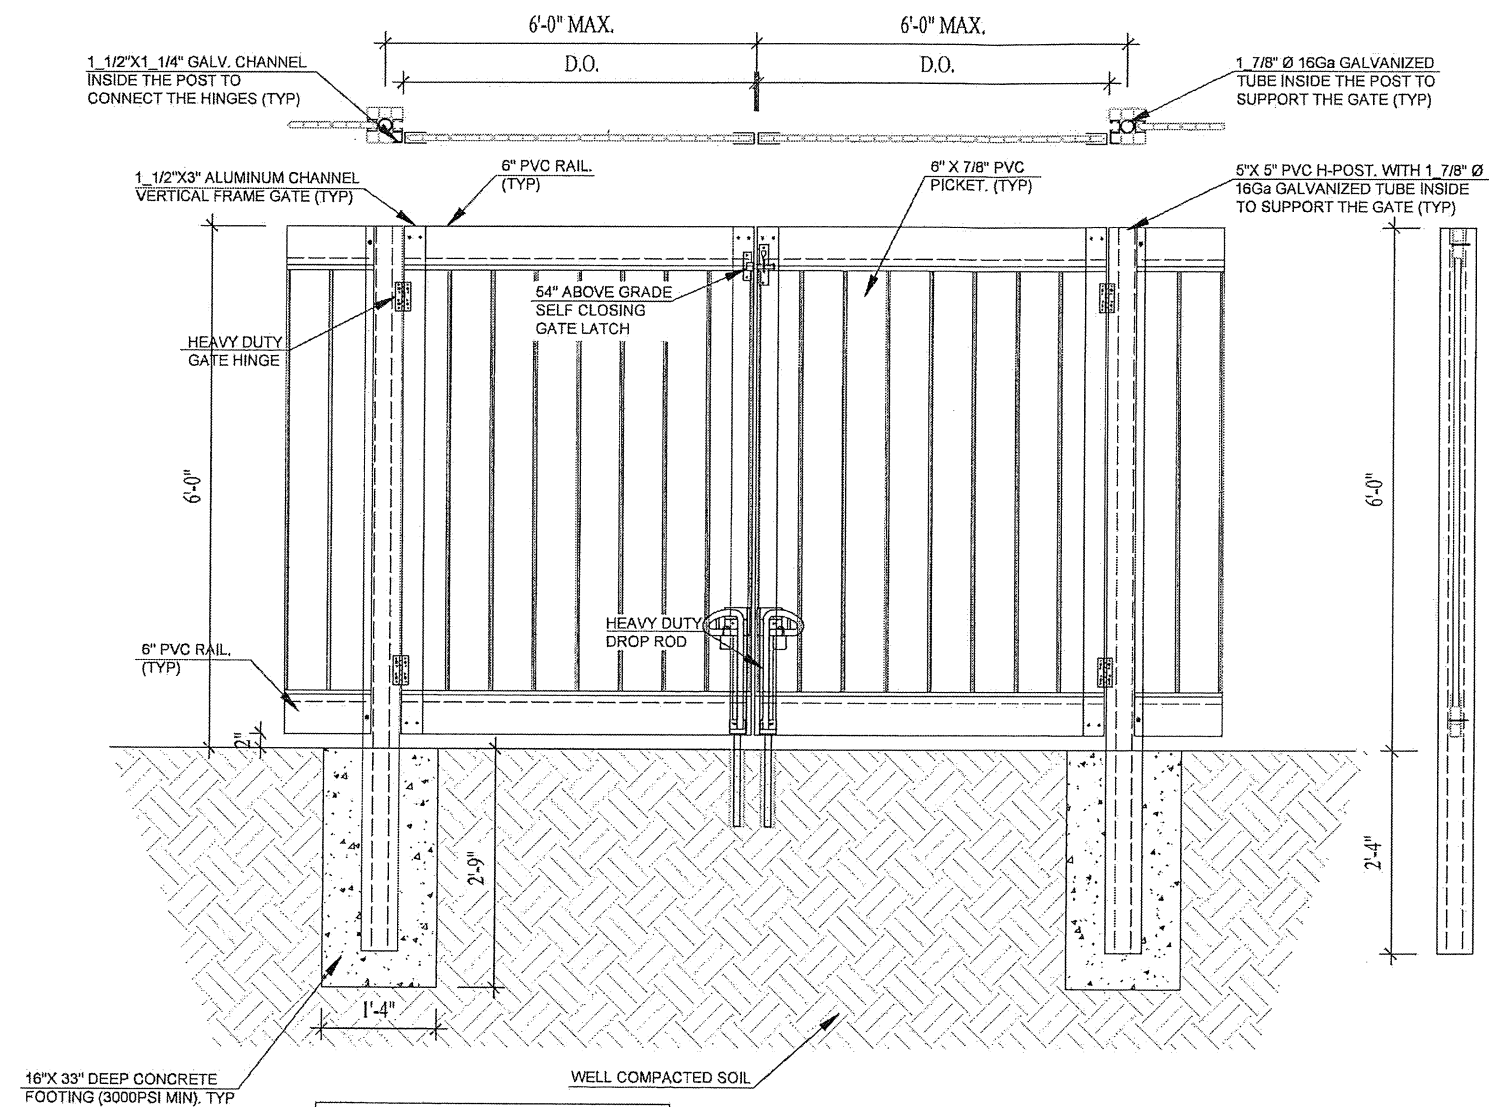


(*) APPLICABLE EXCLUSIVE FOR SANDY GRAVEL AND/OR GRAVEL (GW AND GP) OR SEDIMENTARY AND FOLIATED ROCK SOILS.

(*) IF THE SOIL IS: SAND, SILTY SAND, CLAYEY SAND, SILTY GRAVEL AND CLAYEY GRAVEL (SW, SP, SM, SC, GM AND GC). FOOTING SHOULD BE Ø 1'-4" X 3'-6" DEEP

12 DOUBLE GATE
N.T.S. ELEVATION VIEW

PRODUCT RENEWED
as complying with the Florida
Building Code
Acceptance No. 26-0330-01
Expiration Date 16 APR 2031
By *Healy A. Mc*
Miami Dade Product Control

Approved as complying with the
Florida Building Code
Date 04/04/25
NOA# 23-1215-01
Miami Dade Product Control
By *Healy A. Mc*






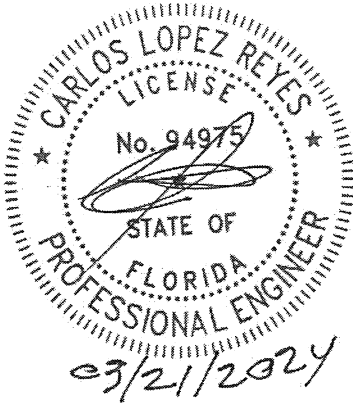


PRODUCT: PVC FENCE AND GATE WITH HORIZONTAL & VERTICAL PICKET
MANUFACTURE/DISTRIBUTOR: ALL SEASON FENCING LTD.

ALL AMERICAN
ENGINEERING &
CONSULTING, LLC.
11248 SW 132 CT WEST
MIAMI, FLORIDA 33186
(786) 448-0384


REVISIONS		DATE	BY
1	1		
2	1		
3	1		
4	1		
5	1		
6	1		
7	1		
8	1		
9	1		
10	1		
SHEET TITLE:			
ELEVATION FENCE & DOUBLE GATE			
SCALE: N.T.S.			
DRAWN BY:	C.L.	DATE:	03-21-24
CHK'D. BY:		DATE:	
DRAWING NO.	W1-24		
SHEET NO.	6 OF 10		

SPECIFICATIONS FOR PVC FENCE AND GATE WITH HORIZONTAL PICKET

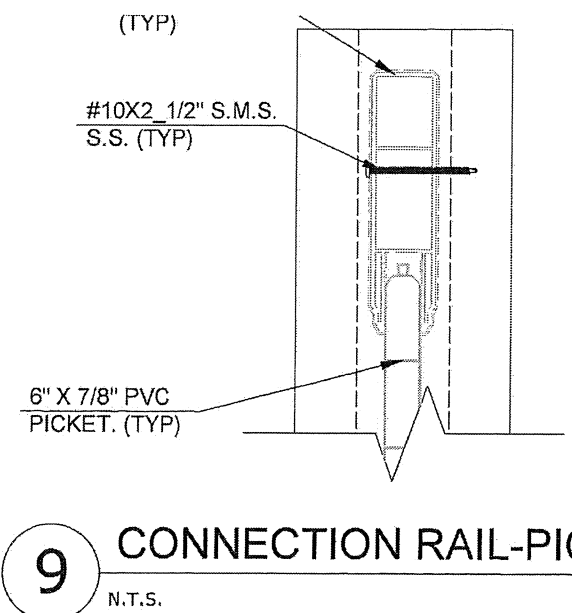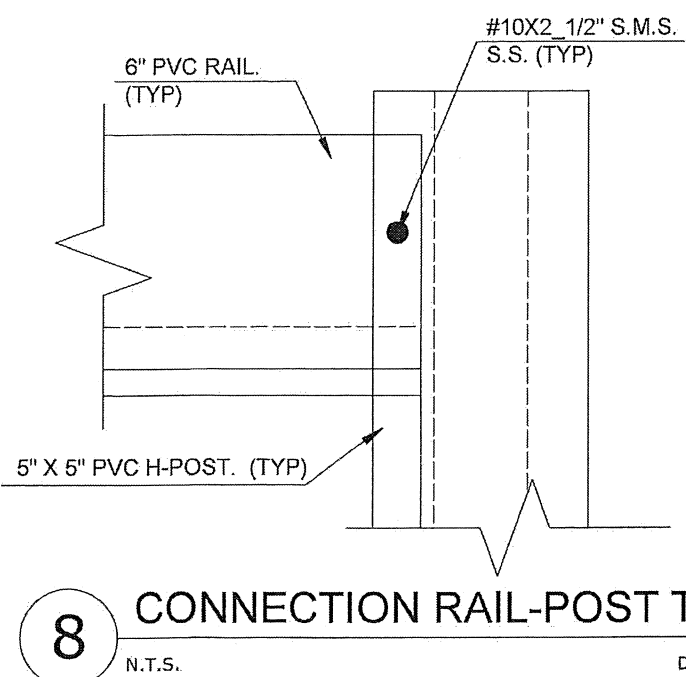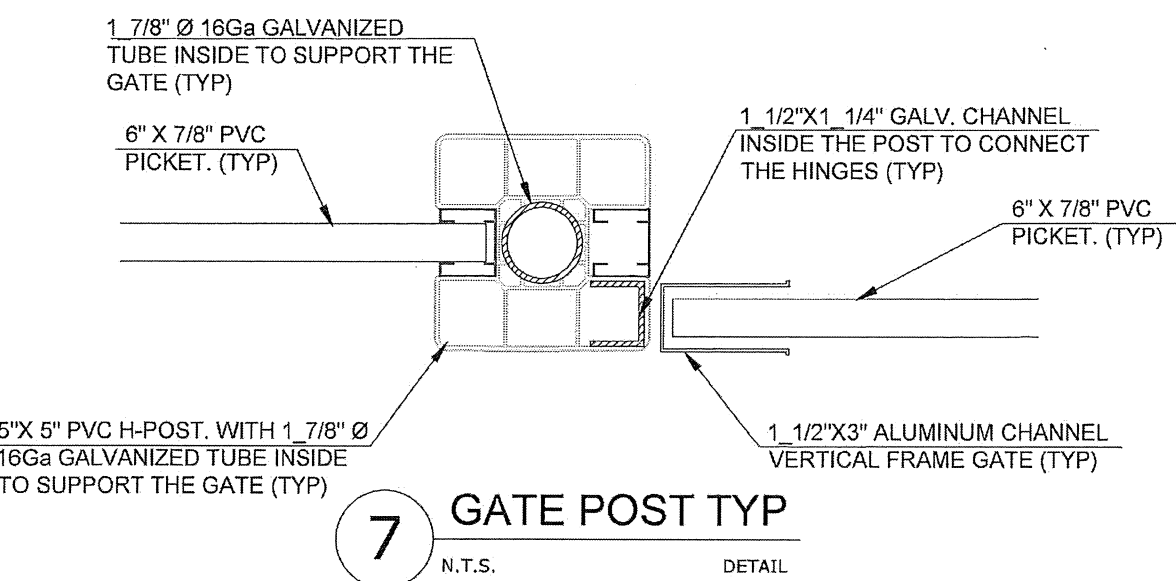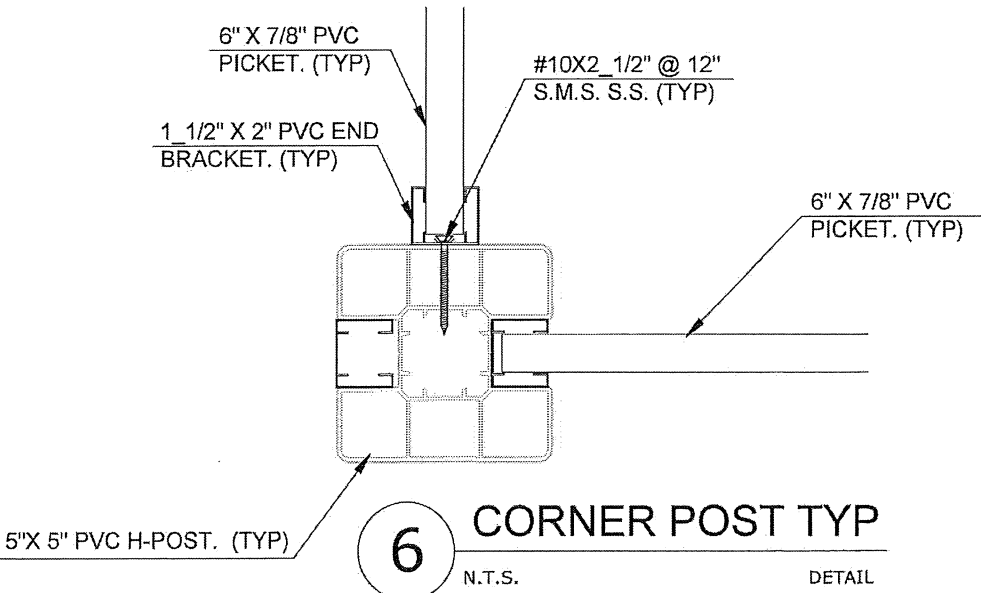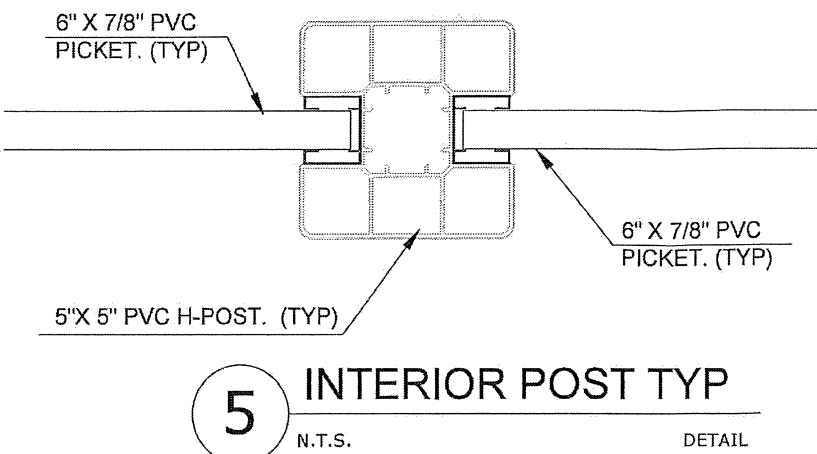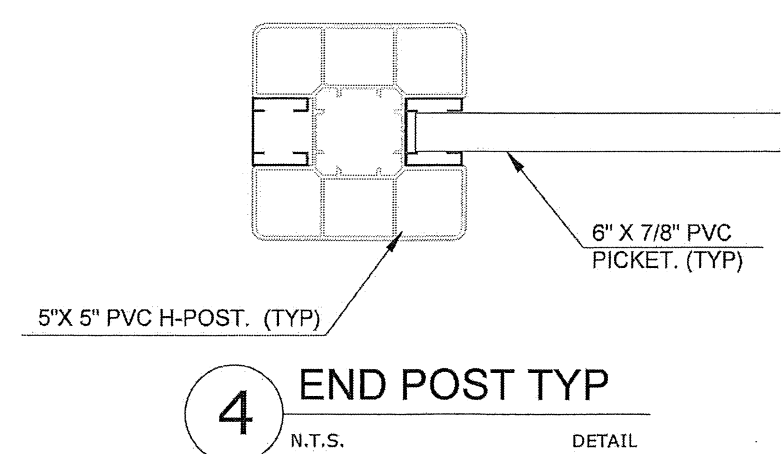

PRODUCT RENEWED
as complying with the Florida
Building Code
Acceptance No. 26-0330-01
Expiration Date 16 APR 2031
By *Healy A. Miller*
Miami Dade Product Control

Approved as complying with the
Florida Building Code
Date 04/04/25
NOA# 23-1215-01
Miami Dade Product Control
By *Healy A. Miller*

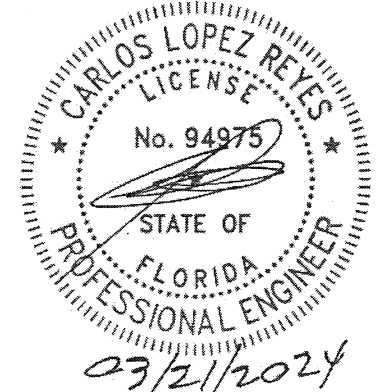

PRODUCT: PVC FENCE AND GATE WITH HORIZONTAL & VERTICAL PICKET

MANUFACTURE/DISTRIBUTOR: ALL SEASON FENCING LTD.

ALL AMERICAN
ENGINEERING &
CONSULTING, LLC.
11248 SW 132 CT WEST
MIAMI, FLORIDA 33186
(786) 448-0384

NO.	BY	DATE	REVISIONS
1			
2			
3			
4			
5			
6			
7			
8			
9			

SHEET TITLE: DETAILS

SCALE: N.T.S.

DRAWN BY: C.L. DATE: 03-21-24




CHK'D. BY: DATE:

DRAWING NO. W1-24

SHEET NO. 7 OF 10

SPECIFICATIONS FOR PVC FENCE AND GATE WITH HORIZONTAL PICKET

PART #	COLOR	SCREW
NW38954-SSBD	BLACK	SELF DRILLING
NW38954-SSB	BLACK	SHEET METAL
NW38954-SSW	WHITE	SHEET METAL

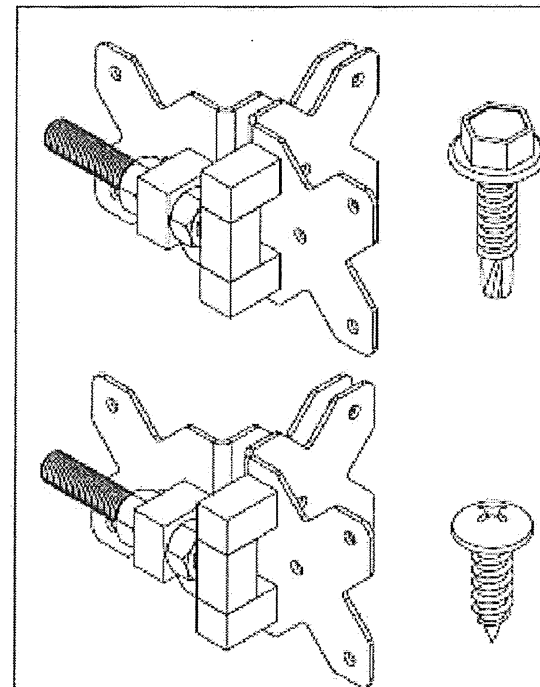
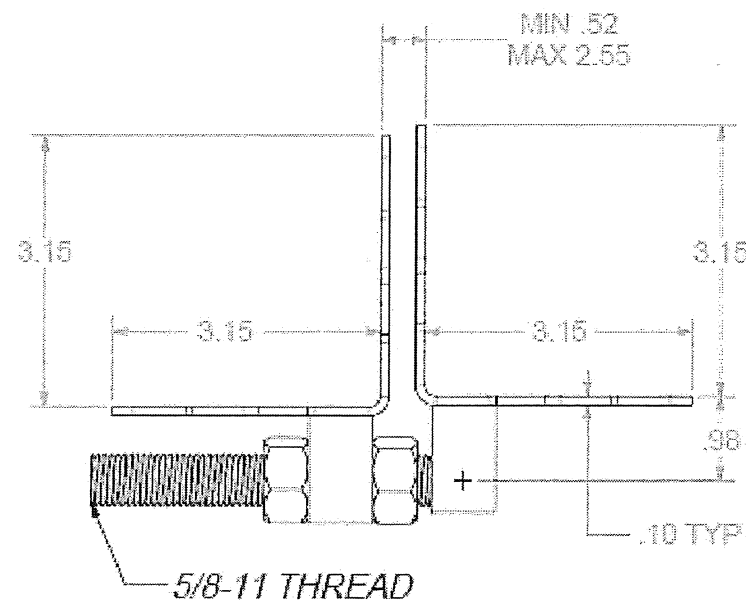
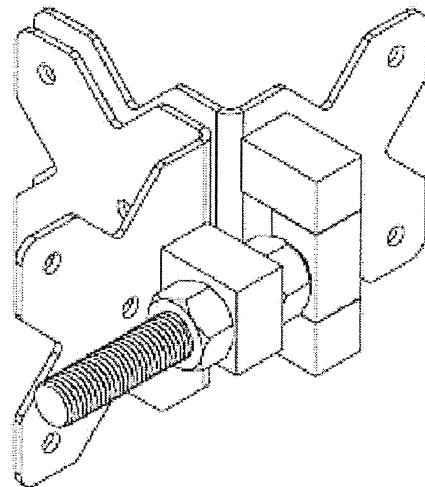


SELF DRILLING
HINGE MOUNTING SCREW
(24) #14 x 1.0" SS SELF DRILLING
HEX WASHER HEAD SCREW

OR

SHEET METAL
HINGE MOUNTING SCREW
(24) #14 X 3/4" 316 SS PHILIPS
PAN HEAD SCREWS


(2) HINGE ASSEMBLIES

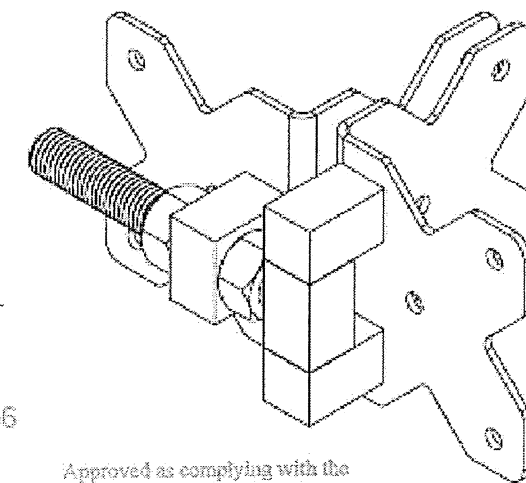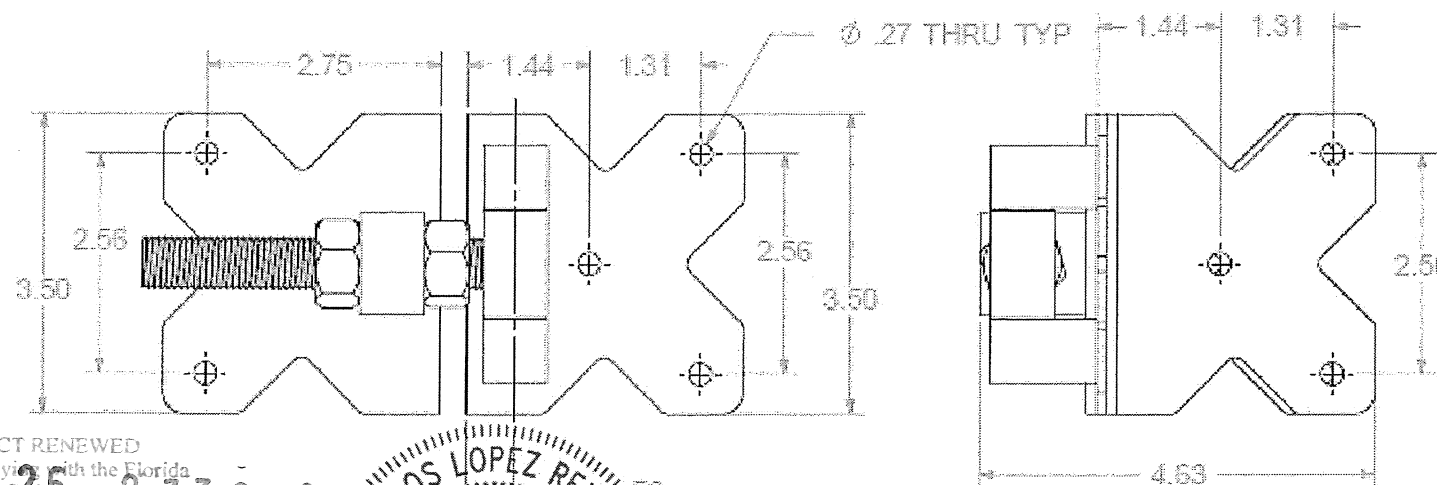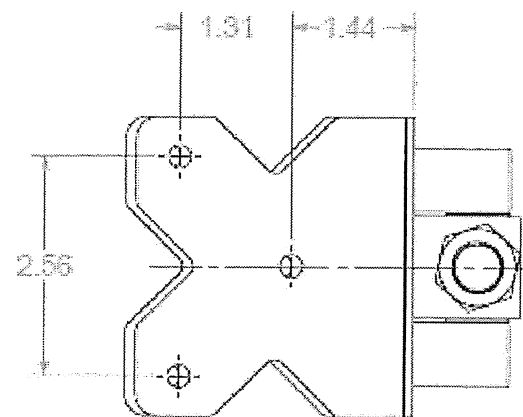

Approved as complying with the
Florida Building Code
Date 04/04/25
NOA# 23-1215.01
Miami Dade Product Control

Wm. H. A. Miller

PRODUCT RENEWED
as complying with the Florida
Building Code 26 - 0 33 0, 0
Acceptance No
Expiration Date 16 APR 2031
By *Helmut H. Meyer*
Miami Dade Product Control

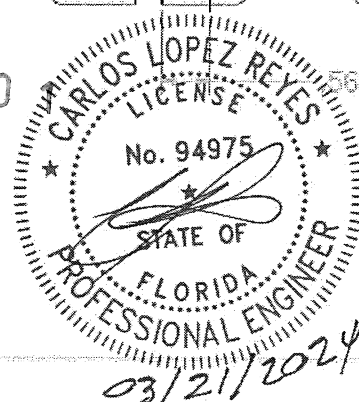

NOTES:

1. PART TO HAVE A NON-ABRASIVE FINISH.
2. PART TO HAVE MIN. DRAFT ANGLE AS TOOLING REQUIRES.
3. ANY AND ALL CHANGES TO MATERIAL OR FINISH MUST BE APPROVED BY NMI.
4. ALL DIAMETERS TO BE CONCENTRIC WITHIN .005 UNLESS OTHERWISE SPECIFIED.
5. ALL CORNERS TO BE .015 MAX R OR CHAMFER OR OTHERWISE NOTED.
6. ALL DIMENSIONS ARE FINISHED PART DIMENSIONS.
7. POWDERCOAT FINISH TO BE INTERPON 600 OR NMI APPROVED EQUIVALENT.

PROPRIETARY AND CONFIDENTIAL

THE INFORMATION CONTAINED IN THIS DRAWING IS THE SOLE PROPERTY OF NATIONWIDE INDUSTRIES. ANY REPRODUCTION IN PART OR AS A WHOLE WITHOUT THE WRITTEN PERMISSION OF NATIONWIDE INDUSTRIES IS PROHIBITED.

THREE PLACE DECIMAL	±0.00
MATERIAL	12 GA. 304 SS
FINISH	POWDER COAT
APPLICATION	DO NOT SCALE DRAWING

DIMENSIONS ARE IN INCHES
TOLERANCES:
FRACTIONAL $\pm .015$
ANGULAR $\pm .01$ DEGREE
FIVE PLACE DECIMAL $\pm .001$
THREE PLACE DECIMAL $\pm .005$


	NAME	DATE
CHAWN	AM	8/20/11
CHOWD	-	-
CHOWD	-	-
CHOWD	-	-
CHOWD	-	-
CHOWD	-	-


NATIONWIDE
INDUSTRIES

HEAVY DUTY ADJ.
HINGE, SS

B **CS--NW38954**

PRODUCT:	PVC FENCE AND GATE WITH HORIZONTAL & VERTICAL PICKET
MANUFACTURE/DISTRIBUTOR:	ALL SEASON FENCING LTD.

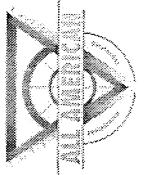




ALL AMERICAN
ENGINEERING &
CONSULTING, LLC.
11248 SW 132 CT WEST
MIAMI, FLORIDA 33186
(786) 448-0384

[illegible]

SPECIFICATIONS FOR PVC FENCE AND GATE WITH HORIZONTAL PICKET


PART NUMBER	ROD LENGTH	MATERIAL	FINISH	COLOR	SCREW SET
NW38305-48SSW	48"	304 SS	POWDER COAT	WHITE	A
NW38305-48SBZ	48"	304 SS	POWDER COAT	BRONZE	A
NW38305-48SSB	48"	304 SS	POWDER COAT	BLACK	A
NW38305-48SS	48"	304 SS	-	MILL	A
NW38305-48Q	48"	STEEL	POWDER COAT	BLACK	A
NW38305-36SSW	36"	304 SS	POWDER COAT	WHITE	A
NW38305-36SSBZ	36"	304 SS	POWDER COAT	BRONZE	A
NW38305-36SSB	36"	304 SS	POWDER COAT	BLACK	A
NW38305-36SS	36"	304 SS	-	MILL	A
NW38305-36Q	36"	STEEL	POWDER COAT	BLACK	A
NW38305-24SSW	24"	304 SS	POWDER COAT	WHITE	A
NW38305-24SSBZ	24"	304 SS	POWDER COAT	BRONZE	A
NW38305-24SSB	24"	304 SS	POWDER COAT	BLACK	A
NW38305-24SS	24"	304 SS	-	MILL	A
NW38305-24Q	24"	STEEL	POWDER COAT	BLACK	A
NW38305-24Q-HBZ	24"	STEEL	POWDER COAT	HBZ	A
NW38305-24-76Q	24"	STEEL	ZINC PLATE	-	A
NW38305-18SDBK	18"	STEEL	POWDER COAT	BLACK	B
NW38305-18Q	18"	STEEL	POWDER COAT	BLACK	A
NW38305-18/ZP	18"	STEEL	ZINC PLATE	-	A

REVISIONS				
ESG/DCR	REV	DESCRIPTION	DATE	APPD
-	-	INITIAL RELEASE	5/17/16	-

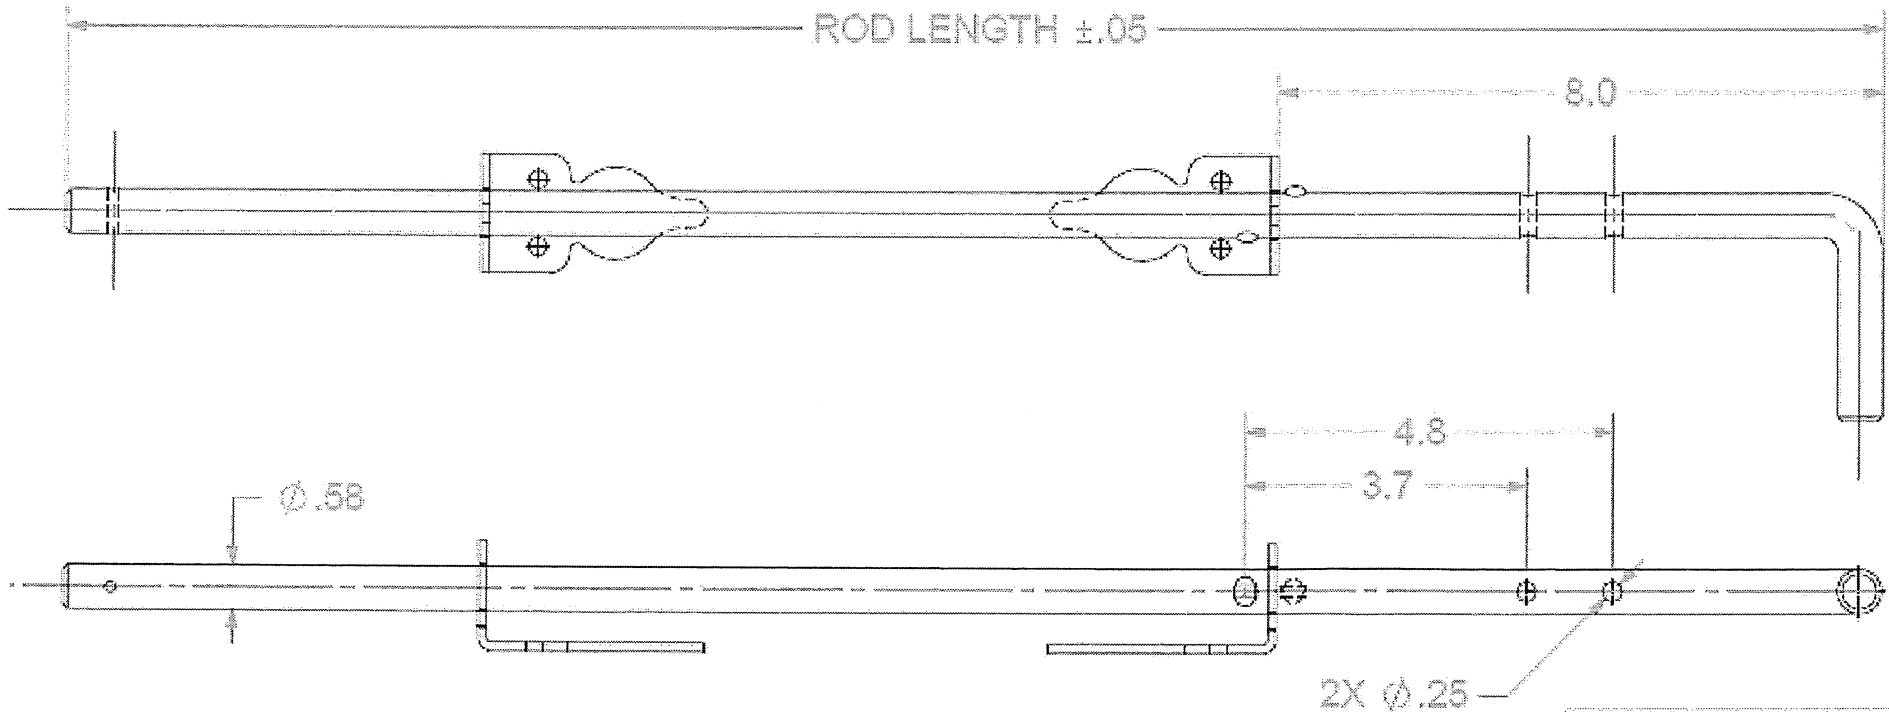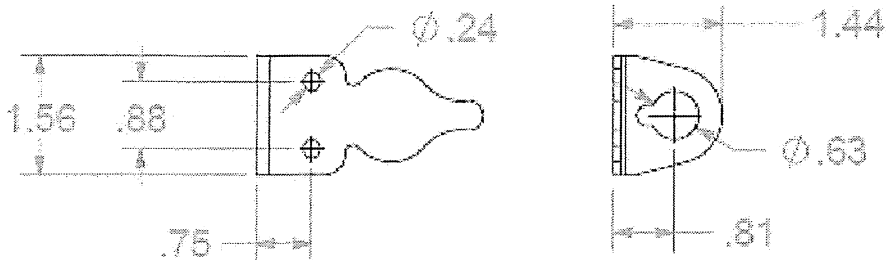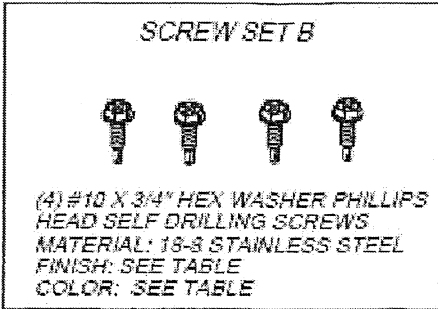

Approved as complying with the
Florida Building Code
Date: 04/04/25
NOA# 23-1215-01
Miami Dade Product Control
By: He J. A. M...

PRODUCT RENEWED
as complying with the Florida
Building Code 26-0330
Acceptance No. 16-APR-2031
Expiration Date
By: He J. A. M...
Miami Dade Product Control

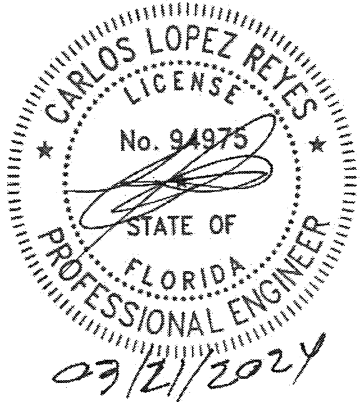

ALL DIMENSIONS ARE UNLESS
SPECIFICALLY NOTED
FRACTIONAL DIMENSIONS
ANGLES ARE NOTED
TWO PLACES DECIMAL $\pm .01$
THREE PLACES DECIMAL $\pm .005$

PROPRIETARY AND CONFIDENTIAL
THE INFORMATION CONTAINED IN THIS
DRAWING IS THE SOLE PROPERTY OF
NATIONWIDE INDUSTRIES. ANY
REPRODUCTION IN PART OR AS A WHOLE
WITHOUT THE WRITTEN PERMISSION OF
NATIONWIDE INDUSTRIES IS PROHIBITED.

**NATIONWIDE
INDUSTRIES**

18", 24", 36" & 48"
HEAVY DUTY DROP ROD
ASSEMBLY

REV. 1
CS--NW38305
SHEET 1 OF 1

PRODUCT: PVC FENCE AND GATE WITH HORIZONTAL & VERTICAL PICKET
MANUFACTURE/DISTRIBUTOR: ALL SEASON FENCING LTD./E

ALL AMERICAN
ENGINEERING &
CONSULTING, LLC.
11248 SW 132 CT WEST
MIAMI, FLORIDA 33186
(786) 448-0384

NO.	BY	DATE	REVISIONS
1			

SHEET TITLE: DROP ROD

SCALE: N.T.S.



DRAWN BY: C.L. DATE: 03-21-24

CHK'D. BY: DATE:


DRAWING NO. W1-24

SHEET NO. 9 OF 10

SPECIFICATIONS FOR PVC FENCE AND GATE WITH HORIZONTAL PICKET

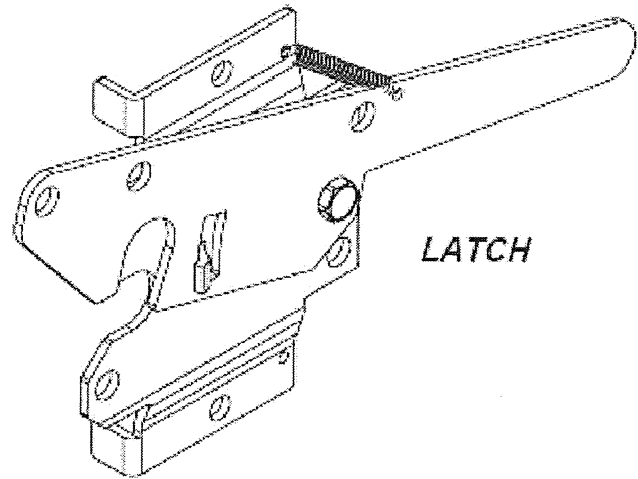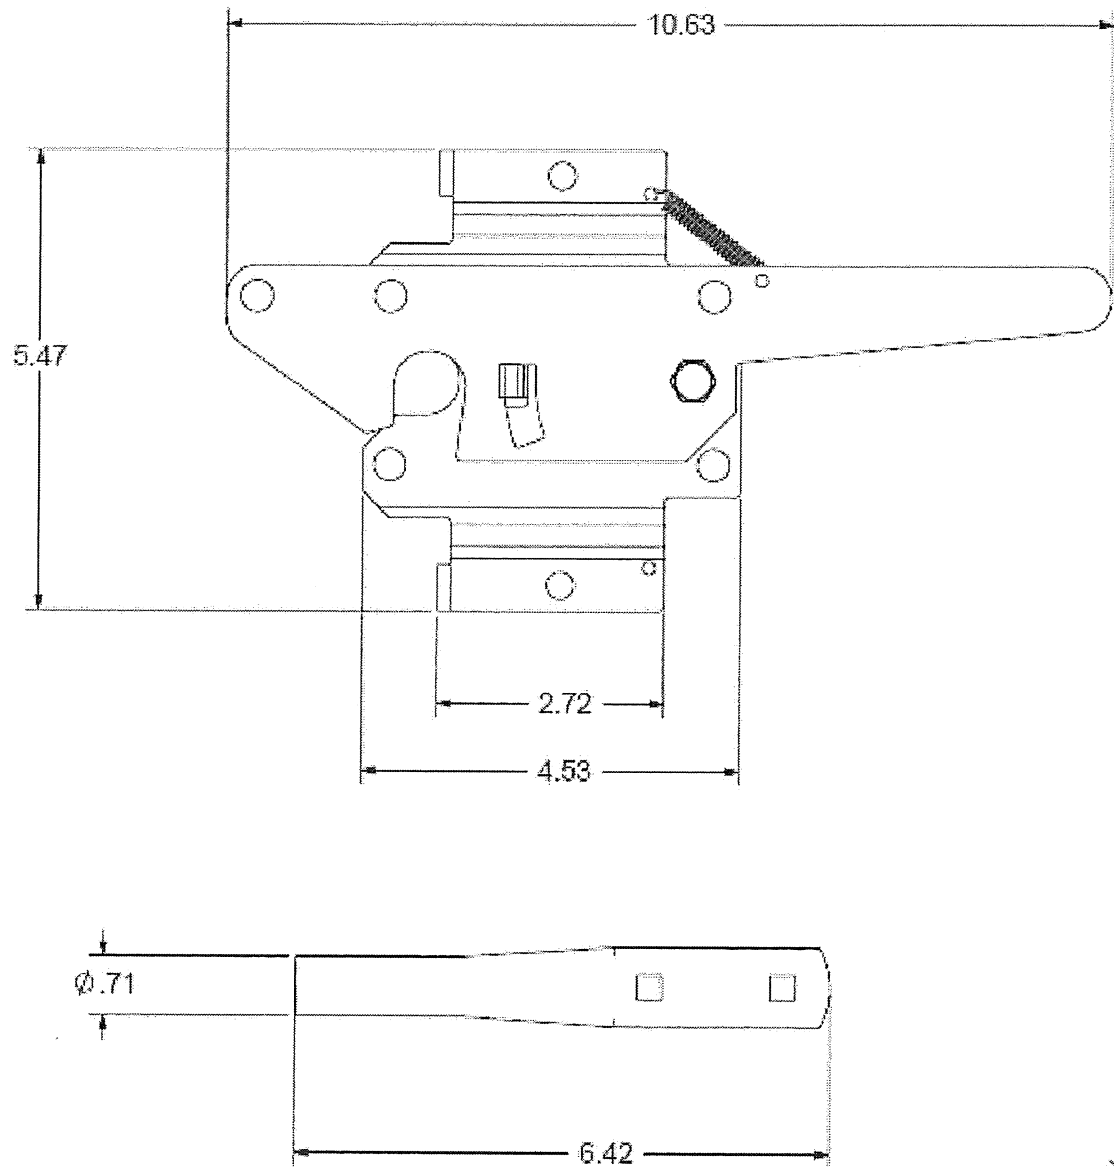


LATCH

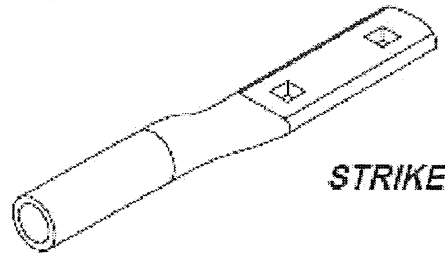


STRIKE

PRODUCT RENEWED
as complying with the Florida
Building Code
Acceptance No. 26-0330.01
Expiration Date 16 APR 2031
By *H. A. M.*
Miami Dade Product Control

Approved as complying with the
Florida Building Code
Date 04/04/25
NOA# 23-1215.01
Miami Dade Product Control
By *H. A. M.*

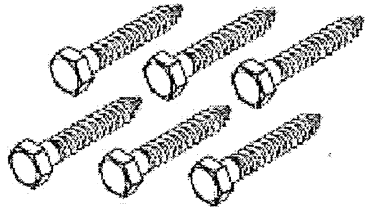

MOUNTING
HARDWARE
"HOT DIPPED GALV"

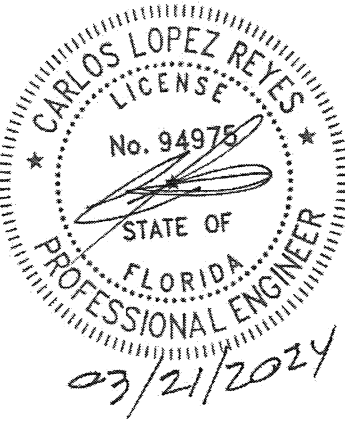

DRAFT COPY

PROPRIETARY AND CONFIDENTIAL
THE INFORMATION CONTAINED IN THIS DRAWING IS THE SOLE
PROPERTY OF NATIONWIDE INDUSTRIES. ANY REPRODUCTION IN
PART OR AS A WHOLE WITHOUT THE WRITTEN PERMISSION OF
NATIONWIDE INDUSTRIES IS PROHIBITED.
DO NOT SCALE DRAWING

STANDARD POST LATCH	
SIZE B	QTY 1
CS--NW38308Q	
SCALE: 1/2" = 1'-0"	DATE: 03-21-24
DRAWN BY: C.L.	CHECKED BY: W1-24
DRAWING NO. W1-24	
SHEET NO. 10 OF 10	

PRODUCT:	PVC FENCE AND GATE WITH HORIZONTAL & VERTICAL PICKET
MANUFACTURE/DISTRIBUTOR:	ALL SEASON FENCING LTD.

ALL AMERICAN ENGINEERING & CONSULTING, LLC. 11248 SW 132 CT WEST MIAMI, FLORIDA 33186 (786) 448-0384	

REVISIONS	
NO.	DATE
1	03-21-24
SHEET TITLE: POST LATCH	
SCALE: N.T.S.	
DRAWN BY: C.L.	DATE: 03-21-24
CHECKED BY: W1-24	DATE:
DRAWING NO. W1-24	
SHEET NO. 10 OF 10	