



BUILDING AND NEIGHBORHOOD COMPLIANCE DEPARTMENT (BNC)
BOARD AND CODE ADMINISTRATION DIVISION

MIAMI-DADE COUNTY
PRODUCT CONTROL SECTION
11805 SW 26 Street, Room 208
Miami, Florida 33175-2474
T (786) 315-2590 F (786) 315-2599

NOTICE OF ACCEPTANCE (NOA)

www.miamidade.gov/building

Easi-Set Industries, Inc.
5119 Catlett Road
Midland, Virginia 22728

SCOPE:

This NOA is being issued under the applicable rules and regulations governing the use of construction materials. The documentation submitted has been reviewed by Miami-Dade County Product Control Section and accepted by the Board of Rules and Appeals (BORA) to be used in Miami Dade County and other areas where allowed by the Authority Having Jurisdiction (AHJ).

This NOA shall not be valid after the expiration date stated below. The Miami-Dade County Product Control Section (In Miami Dade County) and/or the AHJ (in areas other than Miami Dade County) reserve the right to have this product or material tested for quality assurance purposes. If this product or material fails to perform in the accepted manner, the manufacturer will incur the expense of such testing and the AHJ may immediately revoke, modify, or suspend the use of such product or material within their jurisdiction. BORA reserves the right to revoke this acceptance if it is determined by Miami-Dade County Product Control Section that this product or material fails to meet the requirements of the applicable building code.

This product is approved as described herein and has been designed to comply with the High Velocity Hurricane Zone of the Florida Building Code.

DESCRIPTION: "Slenderwall" Architectural Wall Panel System

APPROVAL DOCUMENT: Drawing No. A, sheets 0, 1A, 1B, 2, 2A, 3 through 16, titled " Slenderwall Architectural Details ", prepared by Easi-Set Industries, Inc., signed and sealed by John M. Spritzer, III, P.E., on December 20, 2023 bearing the Miami-Dade County Product Control Renewal stamp with the Notice of Acceptance number and the expiration date by the Miami-Dade County Product Control Section.

MISSILE IMPACT RATING: Large and Small Missile Impact Resistant

LABELING: Each panel shall bear a permanent label with the manufacturer's name or logo, city, state and the following statement: "Miami-Dade County Product Control Approved", unless otherwise noted herein.

RENEWAL of this NOA shall be considered after a renewal application has been filed and there has been no change in the applicable building code negatively affecting the performance of this product.

TERMINATION of this NOA will occur after the expiration date or if there has been a revision or change in the materials, use, and/or manufacture of the product or process. Misuse of this NOA as an endorsement of any product, for sales, advertising or any other purposes shall automatically terminate this NOA. Failure to comply with any section of this NOA shall be cause for termination and removal of NOA.

ADVERTISEMENT: The NOA number preceded by the words Miami-Dade County, Florida, and followed by the expiration date may be displayed in advertising literature. If any portion of the NOA is displayed, then it shall be done in its entirety.

INSPECTION: A copy of this entire NOA shall be provided to the user by the manufacturer or its distributors and shall be available for inspection at the job site at the request of the Building Official.

This NOA **renews NOA #24-0104.14** and consists of this page 1, evidence submitted pages E-1 and E-2 as well as approval document mentioned above.

The submitted documentation was reviewed by **Helmy A. Makar, P.E., M.S.**



Helmy A. Makar
05/28/26

NOA No. 26-0401.07
Expiration Date: 03/31/2031
Approval Date: 05/28/2026

Easi-Set Industries, Inc.

NOTICE OF ACCEPTANCE: EVIDENCE SUBMITTED

1. EVIDENCE SUBMITTED UNDER PREVIOUS APPROVAL #09-1015.05

A. DRAWINGS

1. *Drawing No. GN, sheets 1 through 5 and drawing No. 10, sheets 1 through 15, titled "Slenderwall Prefabricated wall Panel System", prepared by Easi-Set Industries, Inc., signed and sealed by Dan Judson Hotek, P.E., on January 20, 2011.*

B. TESTS

1. *Test report on Uniform Static Air Pressure test and Air & Water Infiltration tests on Composite Wall Panels over Galvanized Steel Studs, prepared by Architectural Testing, report No. 41071.05-120-32, dated September 04, 2003, signed and sealed by Joseph W. Wise.*

C. CALCULATIONS

1. *Slenderwall architectural Precast Concrete/Steel Stud building Panels design calculations prepared by engineering Techniques, dated July 25, 2009, signed and sealed by Dan Judson Hotek, P.E.*

D. QUALITY ASSURANCE

1. *By Miami-Dade County Building and neighborhood Compliance Department (BNC).*

E. MATERIAL CERTIFICATIONS

1. *Water leak test of the 6th floor slender-wall panel, prepared by CTI Consultants, Inc., dated February 07, 2007.*

2. EVIDENCE SUBMITTED UNDER PREVIOUS APPROVAL #22-0728.05

A. DRAWINGS

1. *Drawing No. A, sheets 0, 1A, 1B, 2, 2A, 3 through 16, titled "Slenderwall Architectural Details", prepared by Easi-Set Industries, Inc., signed and sealed by John M. Spritzer, III, P.E., on April 01, 2022.*

B. TESTS

1. *None.*

C. CALCULATIONS


1. *None.*

D. QUALITY ASSURANCE

1. *By Miami-Dade County Department of Regulatory and Economic Resources (RER).*

E. MATERIAL CERTIFICATIONS

1. *None.*

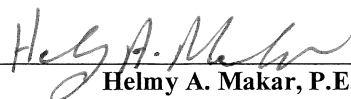

Helmy A. Makar, P.E., M.S.
Product Control Section Supervisor
NOA No. 26-0401.07
Expiration Date: 03/31/2031
Approval Date: 05/28/2026

Easi-Set Industries, Inc.

NOTICE OF ACCEPTANCE: EVIDENCE SUBMITTED

3. EVIDENCE SUBMITTED UNDER PREVIOUS APPROVAL #24-0104.14

A. DRAWINGS

1. *Drawing No. A, sheets 0, 1A, 1B, 2, 2A, 3 through 16, titled " Slenderwall Architectural Details ", prepared by Easi-Set Industries, Inc., signed and sealed by John M. Spritzer, III, P.E., on December 20, 2023.*

B. TESTS

1. *None.*

C. CALCULATIONS

1. *None.*

D. QUALITY ASSURANCE

1. *By Miami-Dade County Department of Regulatory and Economic Resources (RER).*

E. MATERIAL CERTIFICATIONS

1. *None.*

4. NEW EVIDENCE SUBMITTED

A. DRAWINGS

1. *None.*

B. TESTS

1. *None.*

C. CALCULATIONS


1. *None.*

D. QUALITY ASSURANCE

1. *By Miami-Dade County Department of Regulatory and Economic Resources (RER).*

E. MATERIAL CERTIFICATIONS

1. *None.*

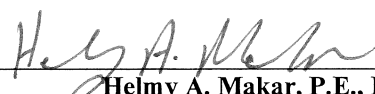

Helmy A. Makar, P.E., M.S.
Product Control Section Supervisor
NOA No. 26-0401.07
Expiration Date: 03/31/2031
Approval Date: 05/28/2026

The following pages in this document were submitted by the manufacturer (third party) to represent the product being approved and establish the limits of use. The pages may include technical drawings, schematics and installation details.

SLENDERWALL®

Architectural Precast Concrete/Steel Stud Building Panels

www.slenderwall.com

SLENDERWALL ARCHITECTURAL DETAILS


PRODUCT RENEWED
as complying with the Florida

Building Code

Acceptance No. 26-0401.07

Expiration Date 03/31/2031

By Heidi A. Mehr
Miami Code Product Control

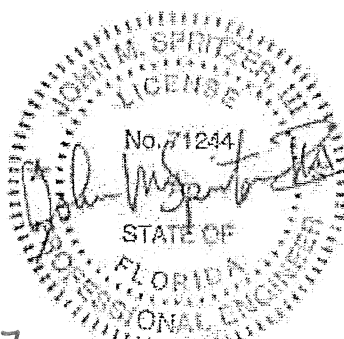

DSPC ENGINEERS

2023.332.029

12/20/2023

PRODUCT REVISED

as complying with the Florida

Building Code

Acceptance No. 24-0104.14

Expiration Date 03/31/2026

By Heidi A. Mehr
Miami Code Product Control

FBC 2023

ARCHITECTURAL DETAILS



EASI-SET® WORLDWIDE

5119 Catlett Road • P.O. Box 400 • Midland, VA • www.EasiSet.com
info@easiset.com • 540-439-8911

A-0

SCALE	DN. BY	DATE
NTS	WCR	12.20.21

EASI-SET Worldwide, Licensor of Precast Concrete Products Worldwide


www.easiset.com

Copyright © EASI-SET Worldwide. All Rights Reserved. This information is proprietary to East-Set Worldwide and the information contained herein is not to be transmitted to any other organization unless specifically authorized in writing by East-Set Worldwide.

SLENDERWALL®

Architectural Precast Concrete/Steel Stud Building Panels

www.slenderwall.com

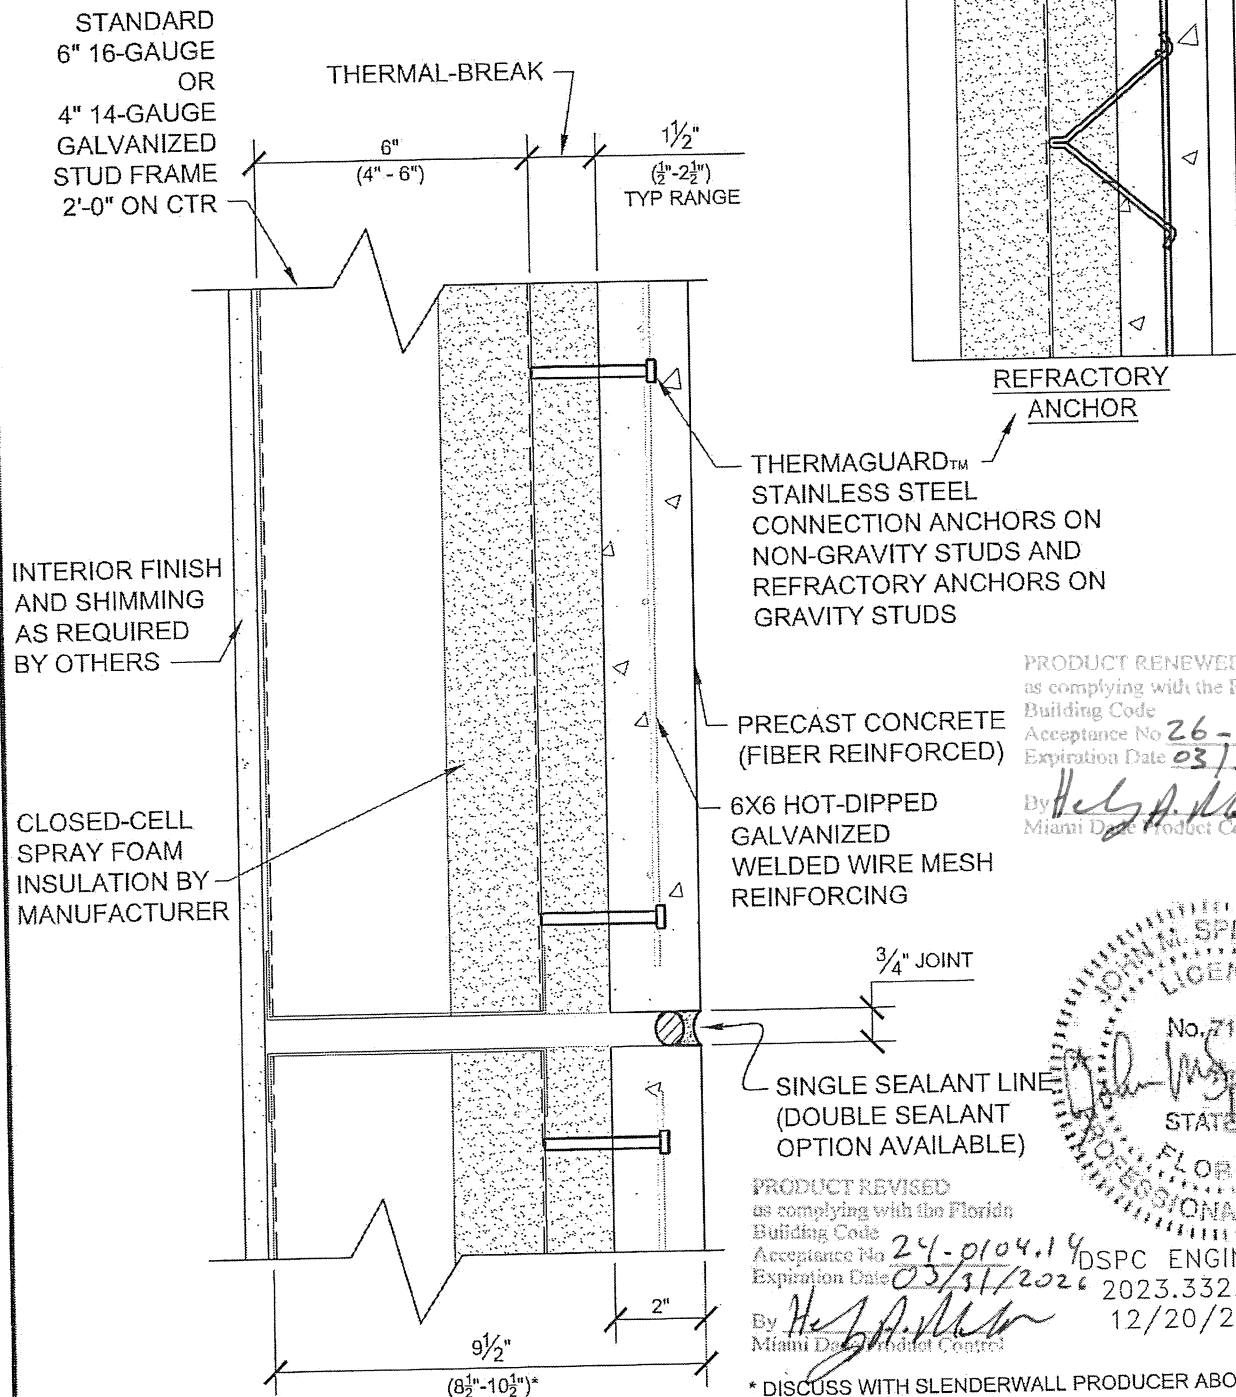

TYPICAL SLENDERWALL SECTION



EASI-SET® WORLDWIDE

5119 Catlett Road • P.O. Box 400 • Midland, VA • www.EasiSet.com
info@easiset.com • 540-439-8911

A-1A

SCALE	DN. BY	DATE
NTS	WCR	12.20.21

EASI-SET Worldwide, Licensor of Precast Concrete Products Worldwide

800-547-4045


www.easiset.com

Copyright © EASI-SET Worldwide. All Rights Reserved. This information is proprietary to Easi-Set Worldwide and the information contained herein is not to be transmitted to any other organization unless specifically authorized in writing by Easi-Set Worldwide.

SLENDERWALL

Architectural Precast Concrete Steel Stud Building Panels

www.slenderwall.com

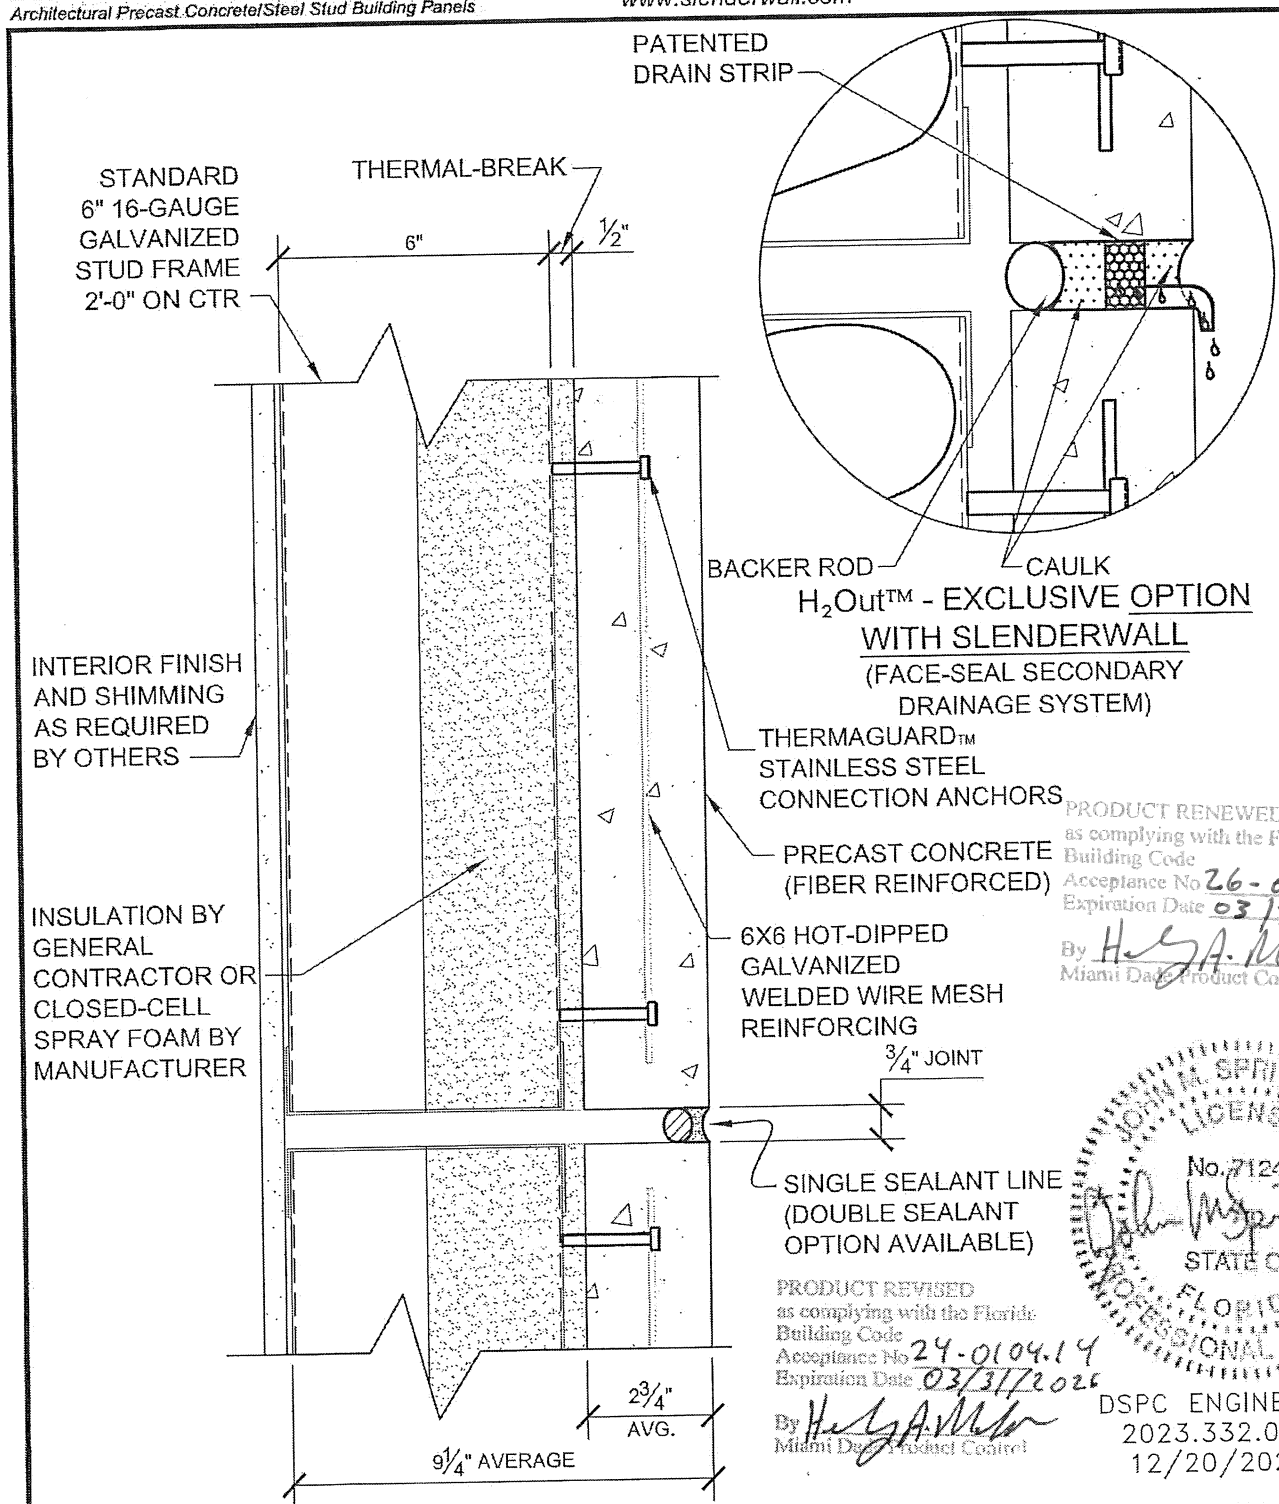

SLENDERWALL SECTION - MASS WALL OPTION



EASI-SET® WORLDWIDE

5119 Catlett Road • P.O. Box 400 • Midland, VA • www.EasiSet.com
info@easiset.com • 540-439-8911


A-1B

SCALE	DN.BY	DATE
NTS	WCR	12.20.21

PRODUCT RENEWED
as complying with the Florida
Building Code
Acceptance No **26-0401.07**
Expiration Date **03/31/2031**
By *H. G. A. Miller*
Miami Design Product Control

PRODUCT REVISED
as complying with the Florida
Building Code
Acceptance No **24-0104.14**
Expiration Date **03/31/2025**
By *H. G. A. Miller*
Miami Design Product Control


DSPC ENGINEERS
2023.332.029
12/20/2023

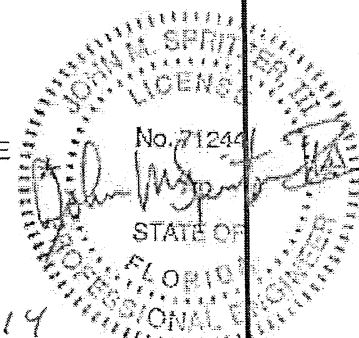

SLENDERWALL

Architectural Precast Concrete Steel Stud Building Panels

www.slenderwall.com

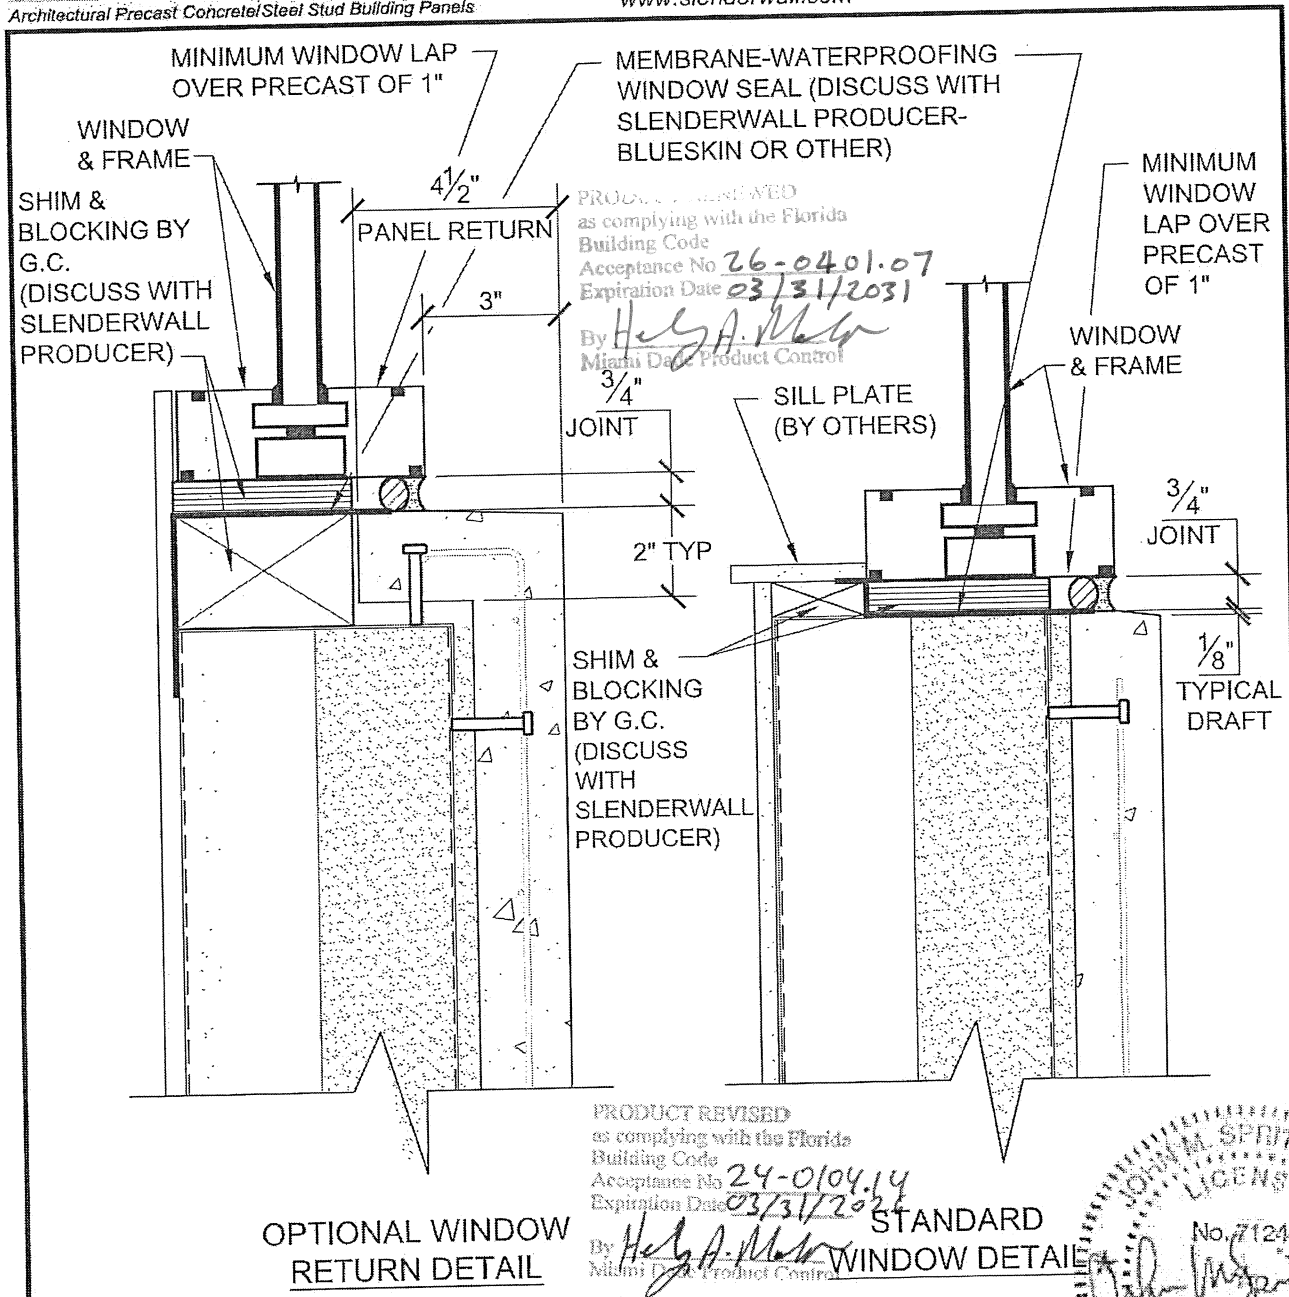

NOTES:

1. SEE DETAIL A-1A AND A-1B FOR ADDITIONAL INFORMATION.
2. WEIGHT OF WINDOW TO BEAR (LOAD) ON BLOCKING OR SHIM LOCATED ON SLENDERWALL FRAME, NOT ON PRECAST.
3. WATERPROOFING SHOWN IS REPRESENTATIVE AND A WATERPROOFING CONSULTANT SHOULD EVALUATE FOR FINAL PROJECT CONFIGURATION

TYPICAL WINDOW DETAIL

DSPC ENGINEERS
2023.332.029
12/20/2023



EASI-SET® WORLDWIDE

5119 Catlett Road • P.O. Box 400 • Midland, VA • www.EasiSet.com
info@easiset.com • 540-439-8911

A-2

SCALE	DN.BY	DATE
NTS	WCR	12.20.21


MEMBRANE-WATERPROOFING
WINDOW SEAL (DISCUSS WITH
SLENDERWALL PRODUCER-
BLUESKIN OR OTHER)

SHIM & BLOCKING
BY G.C. (DISCUSS
WITH SLENDERWALL
PRODUCER)

PRODUCT RENEWED
as complying with the Florida
Building Code

Acceptance No **26-0401.07**
Expiration Date **03/31/2031**

By *Helga M. M...*
Miami Dade Product Control

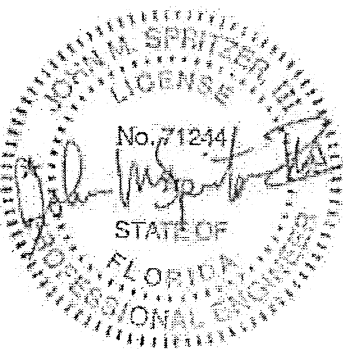

DSPC ENGINEERS
2023.332.029
12/20/2023

INTERIOR
TRIM BOARD
OR DRYWALL
(BY OTHERS)

WINDOW
& FRAME

MINIMUM WINDOW
LAP OVER
PRECAST OF 1"

WINDOW HEAD DETAIL

3/4"
JOINT

WINDOW
& FRAME

MEMBRANE-WATERPROOFING
WINDOW SEAL (DISCUSS WITH
SLENDERWALL PRODUCER-
BLUESKIN OR OTHER)

INTERIOR
TRIM BOARD
OR DRYWALL
(BY OTHERS)

SHIM &
BLOCKING BY
G.C. (DISCUSS
WITH
SLENDERWALL
PRODUCER)

WINDOW JAMB DETAIL

NOTES:

1. SEE DETAIL A-1A AND A-1B FOR ADDITIONAL INFORMATION.
2. WEIGHT OF WINDOW TO BEAR (LOAD) ON BLOCKING OR SHIM LOCATED ON SLENDERWALL FRAME, NOT ON PRECAST.
3. WATERPROOFING SHOWN IS REPRESENTATIVE AND A WATERPROOFING CONSULTANT SHOULD EVALUATE FOR FINAL PROJECT CONFIGURATION

PRODUCT REVISED
as complying with the Florida
Building Code

Acceptance No **24-0104.14**
Expiration Date **03/31/2026**

By *Helga M. M...*
Miami Dade Product Control

TYPICAL WINDOW DETAIL



EASI-SET® WORLDWIDE

5119 Catlett Road • P.O. Box 400 • Midland, VA • www.EasiSet.com
info@easiset.com • 540-439-8911

A-2A


SCALE	DN. BY	DATE
NTS	WCR	12.20.21

www.easiset.com


SLENDERWALL™

Architectural Precast Concrete/Steel Stud Building Panels

www.slenderwall.com

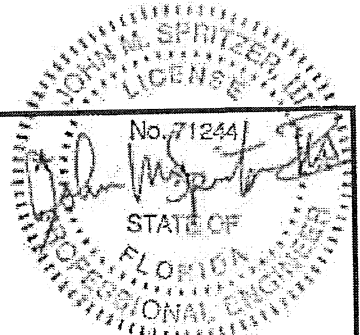

DSPC ENGINEERS
2023.332.029
12/20/2023

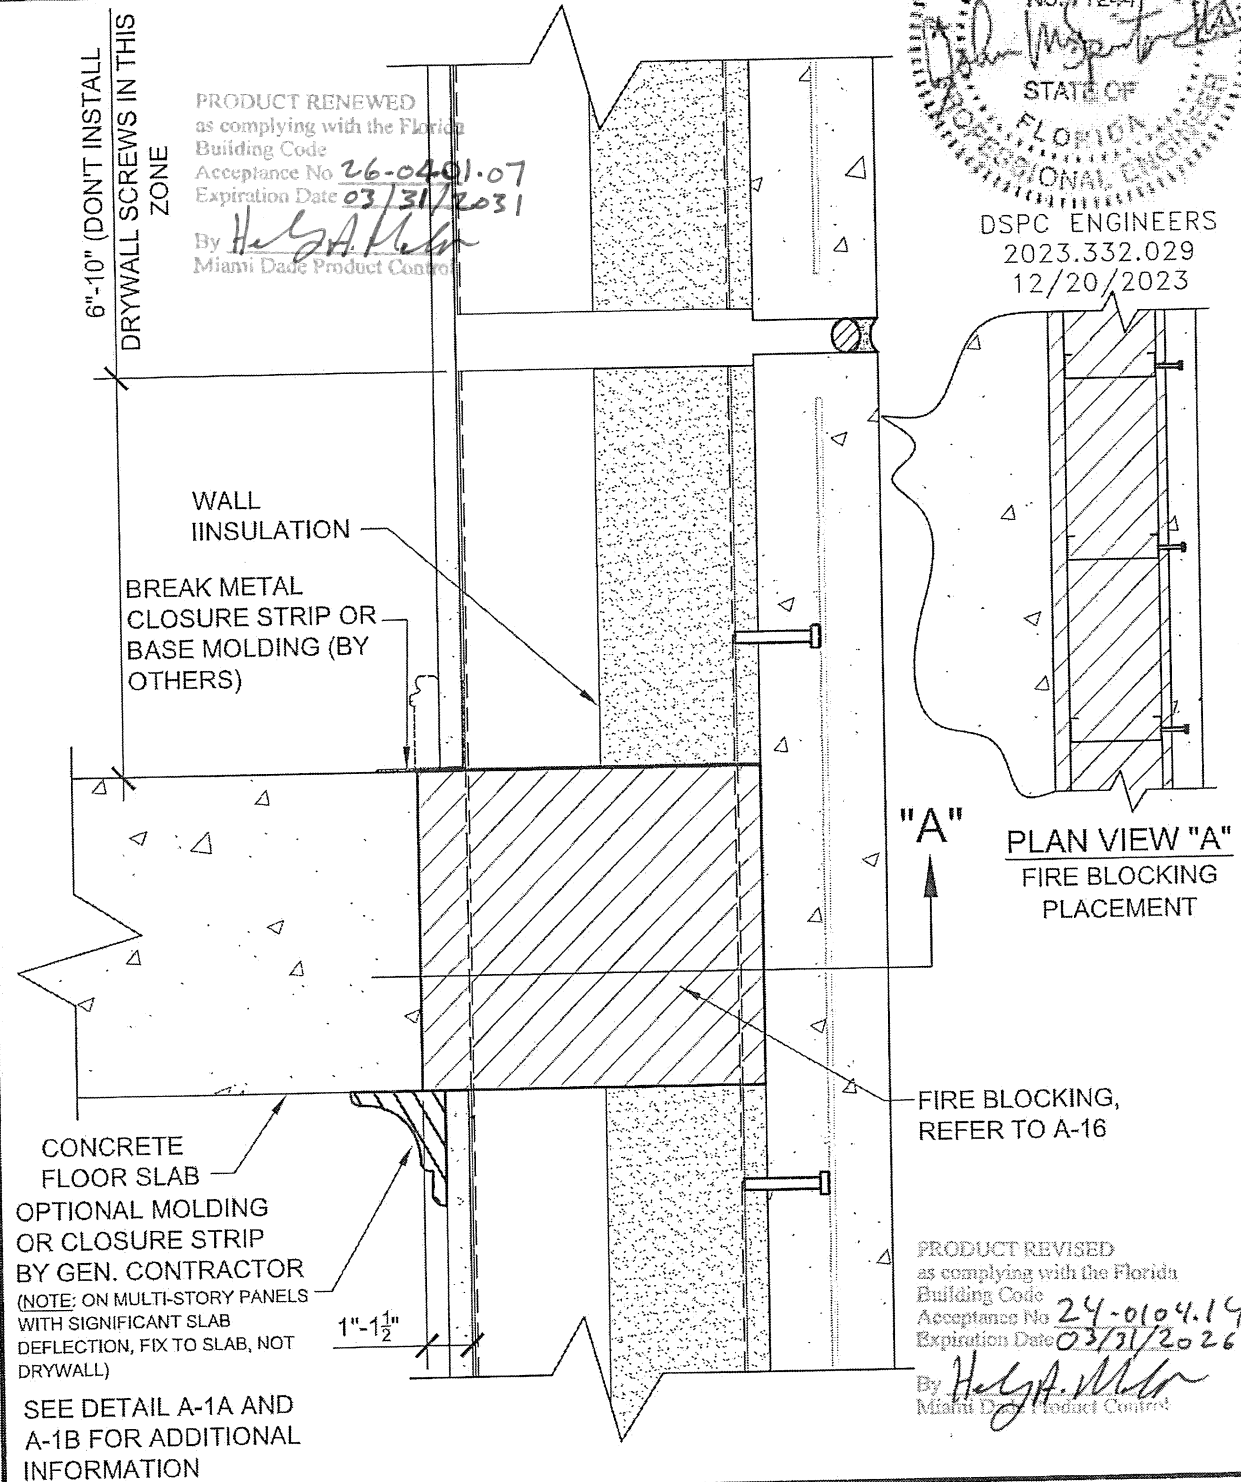

TYPICAL FLOOR DETAIL



EASI-SET® WORLDWIDE



5119 Catlett Road • P.O. Box 400 • Midland, VA • www.EasiSet.com
info@easiset.com • 540-439-8911

A-3

SCALE	DN. BY	DATE
NTS	WCR	12.20.21

www.easiset.com

EASI-SET Worldwide, Licensor of Precast Concrete Products Worldwide
Copyright © EASI-SET Worldwide. All Rights Reserved. This information is proprietary to Easi-Set Worldwide and the information contained herein is not to be transmitted to any other organization unless specifically authorized in writing by Easi-Set Worldwide.

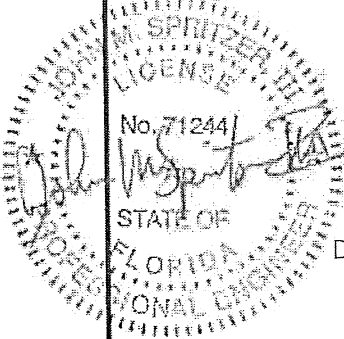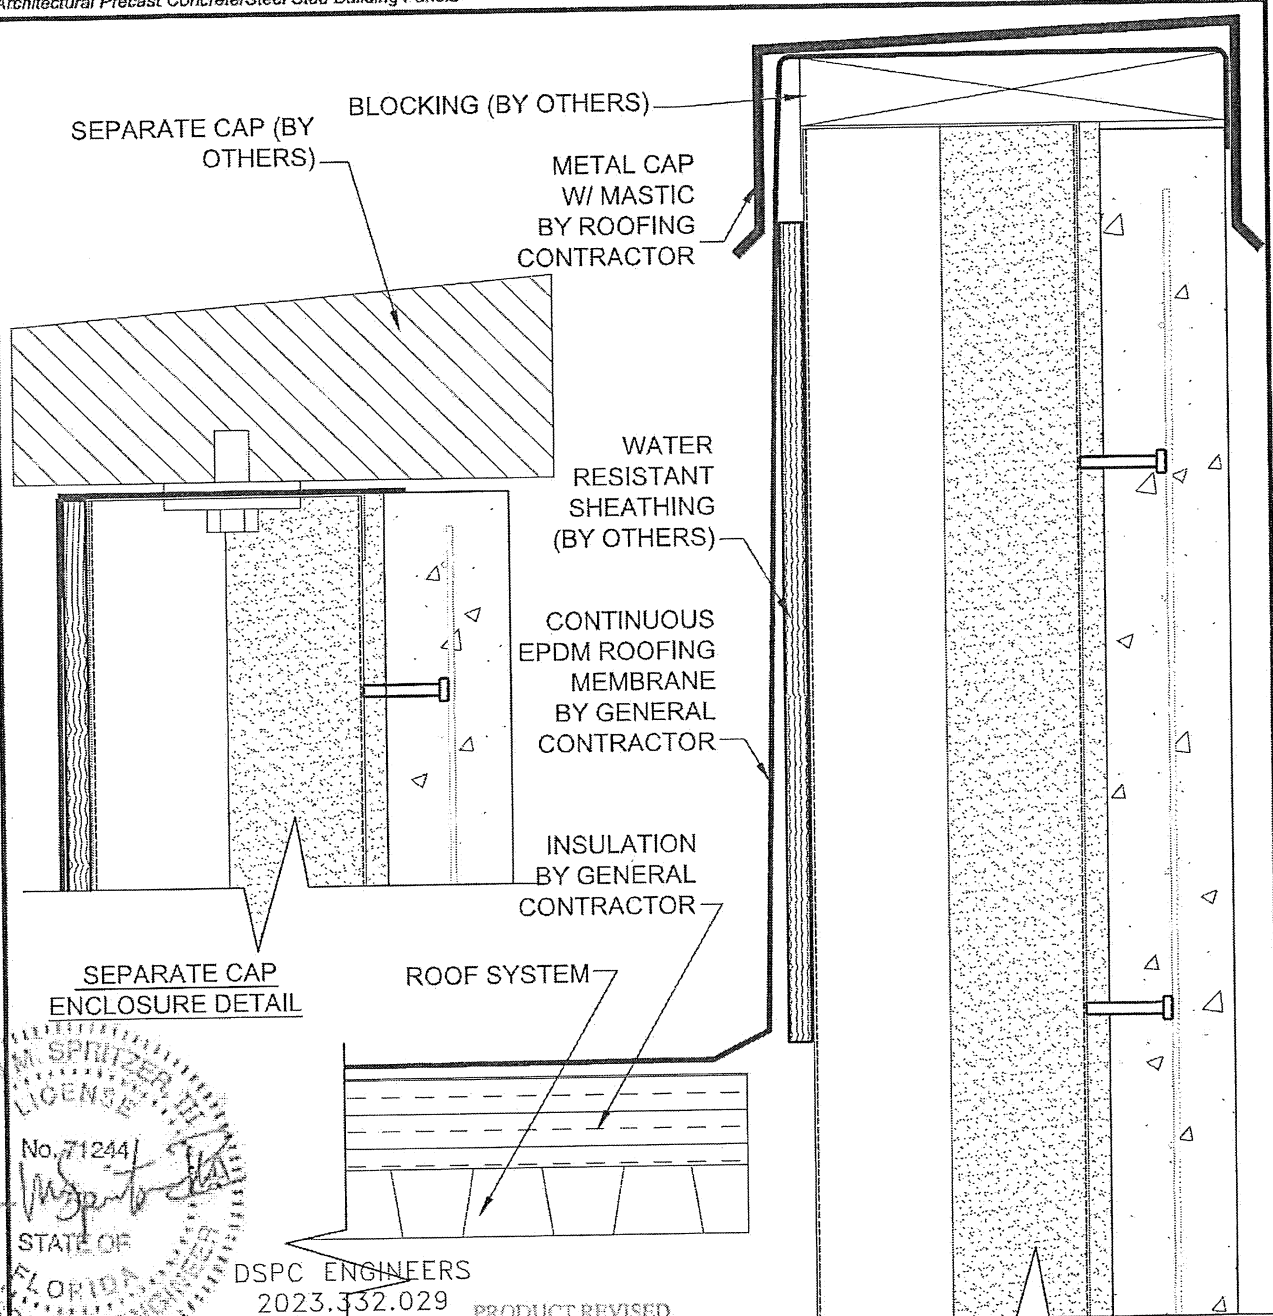

DSPC ENGINEERS
2023.332.029
12/20/2023

SEE DETAIL A-1A AND
A-1B FOR ADDITIONAL
INFORMATION

PRODUCT REVISED
as complying with the Florida
Building Code
Acceptance No. 24-0104.14
Expiration Date 03/31/2026
By Hely A. Melon
Miami Data Product Control

PRODUCT RENEWED
as complying with the Florida
Building Code
Acceptance No. 26-0401.07
Expiration Date 03/31/2031
By Hely A. Melon
Miami Data Product Control

TYPICAL ROOF DETAIL



EASI-SET® WORLDWIDE

5119 Catlett Road • P.O. Box 400 • Midland, VA • www.EasiSet.com
info@easiset.com • 540-439-8911


A-4

SCALE	DN. BY	DATE
NTS	WCR	12.20.21


SLENDERWALL®

Architectural Precast Concrete/Steel Stud Building Panels

www.slenderwall.com

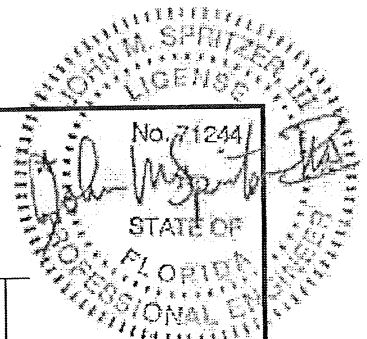

DSPC ENGINEERS
2023.332.029
12/20/2023

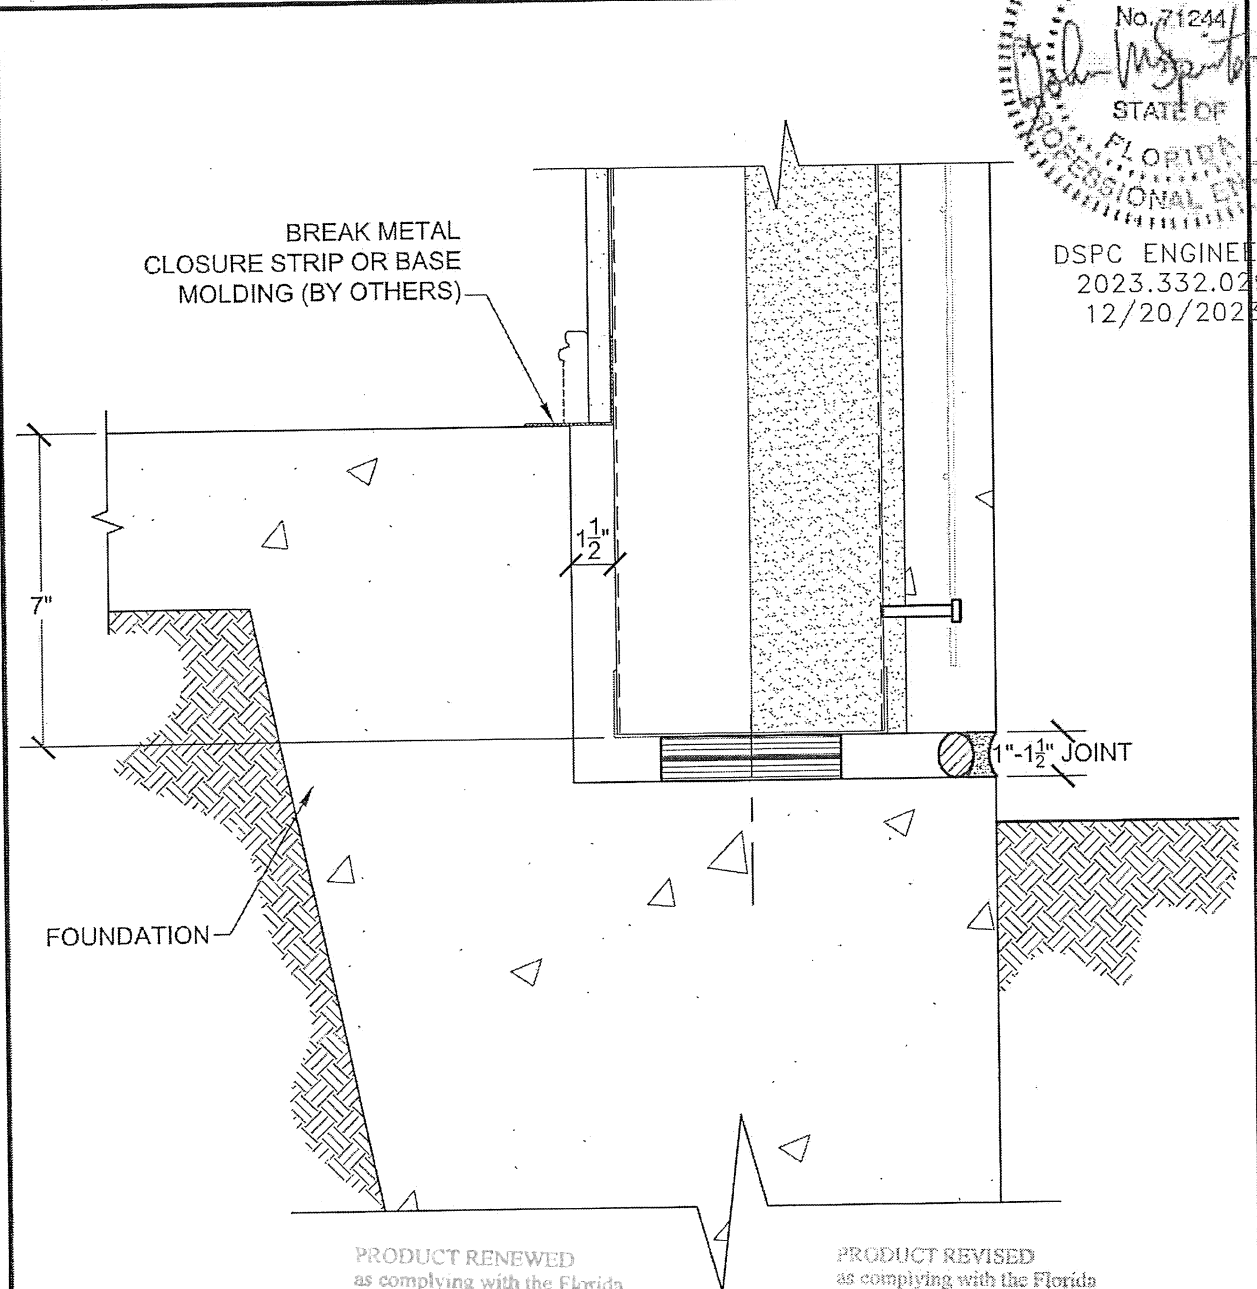

SEE DETAIL A-1A AND
A-1B FOR ADDITIONAL
INFORMATION

PRODUCT RENEWED
as complying with the Florida
Building Code
Acceptance No 26-0401.07
Expiration Date 03/31/2031
By Helga A. Melin
Miami Dade Product Control

PRODUCT REVISED
as complying with the Florida
Building Code
Acceptance No 24-0104.14
Expiration Date 03/31/2026
By Helga A. Melin
Miami Dade Product Control

TYPICAL GROUND-LEVEL DETAIL



EASI-SET® WORLDWIDE

5119 Catlett Road • P.O. Box 400 • Midland, VA • www.EasiSet.com
info@easiset.com • 540-439-8911

A-5

SCALE	DN.BY	DATE
NTS	WCR	12.20.21

EASI-SET Worldwide, Licensor of Precast Concrete Products Worldwide


www.easiset.com

Copyright © EASI-SET Worldwide. All Rights Reserved. This information is proprietary to Easi-Set Worldwide and the information contained herein is not to be transmitted to any other organization unless specifically authorized in writing by Easi-Set Worldwide.

SLENDERWALL

Architectural Precast Concrete/Steel Stud Building Panels

www.slenderwall.com

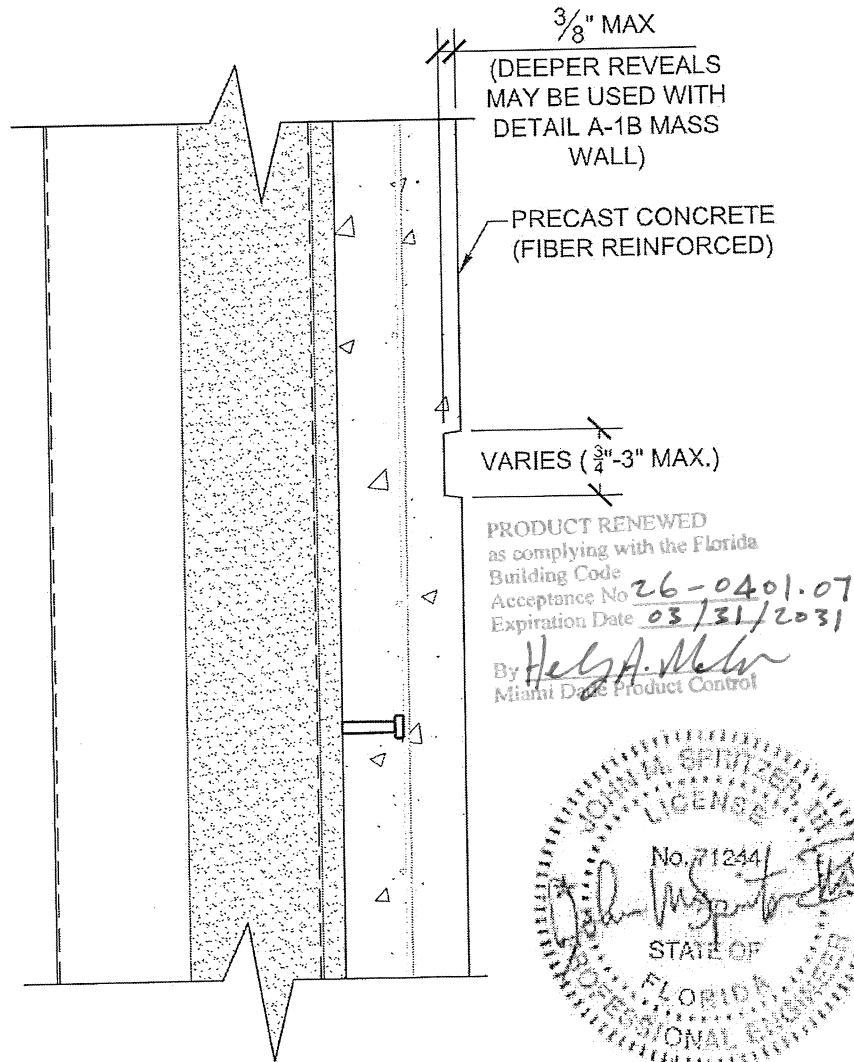


SEE DETAIL A-1A AND
A-1B FOR ADDITIONAL
INFORMATION

PRODUCT REVISED
as complying with the Florida
Building Code
Acceptance No. 24-0104.14
Expiration Date 03/31/2026

By Healy A. Melin
Miami Date Product Control

DSPC ENGINEERS
2023.332.029
12/20/2023

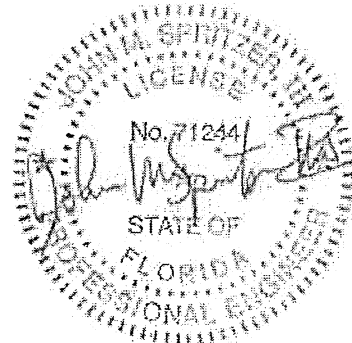

TYPICAL REVEAL



EASI-SET® WORLDWIDE

5119 Catlett Road • P.O. Box 400 • Midland, VA • www.EasiSet.com
info@easiset.com • 540-439-8911

A-6

SCALE	DN.BY	DATE
NTS	WCR	12.20.21


SLENDERWALL®

Architectural Precast Concrete/Steel Stud Building Panels


www.slenderwall.com

NOTE: DETAILS ARE SHOWN FOR GENERAL INFORMATION ONLY. OTHER PROFILES AND SHAPES ARE POSSIBLE. THE GUIDELINES PRESENTED HERE ARE GENERALLY ACCEPTABLE FOR MOST SITUATIONS. VIRTUALLY UNLIMITED POSSIBILITIES EXIST.

PRODUCT RENEWED
as complying with the Florida
Building Code
Acceptance No. 26-0401-07
Expiration Date 03/31/2031
By Heidi A. Melin
Miami Dade Product Control

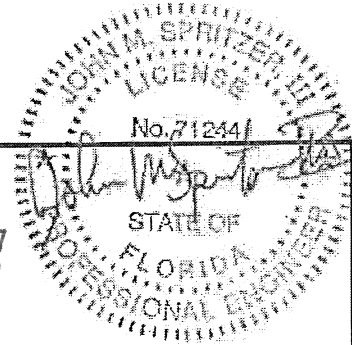

DSPC ENGINEERS
2023.332.029
12/20/2023

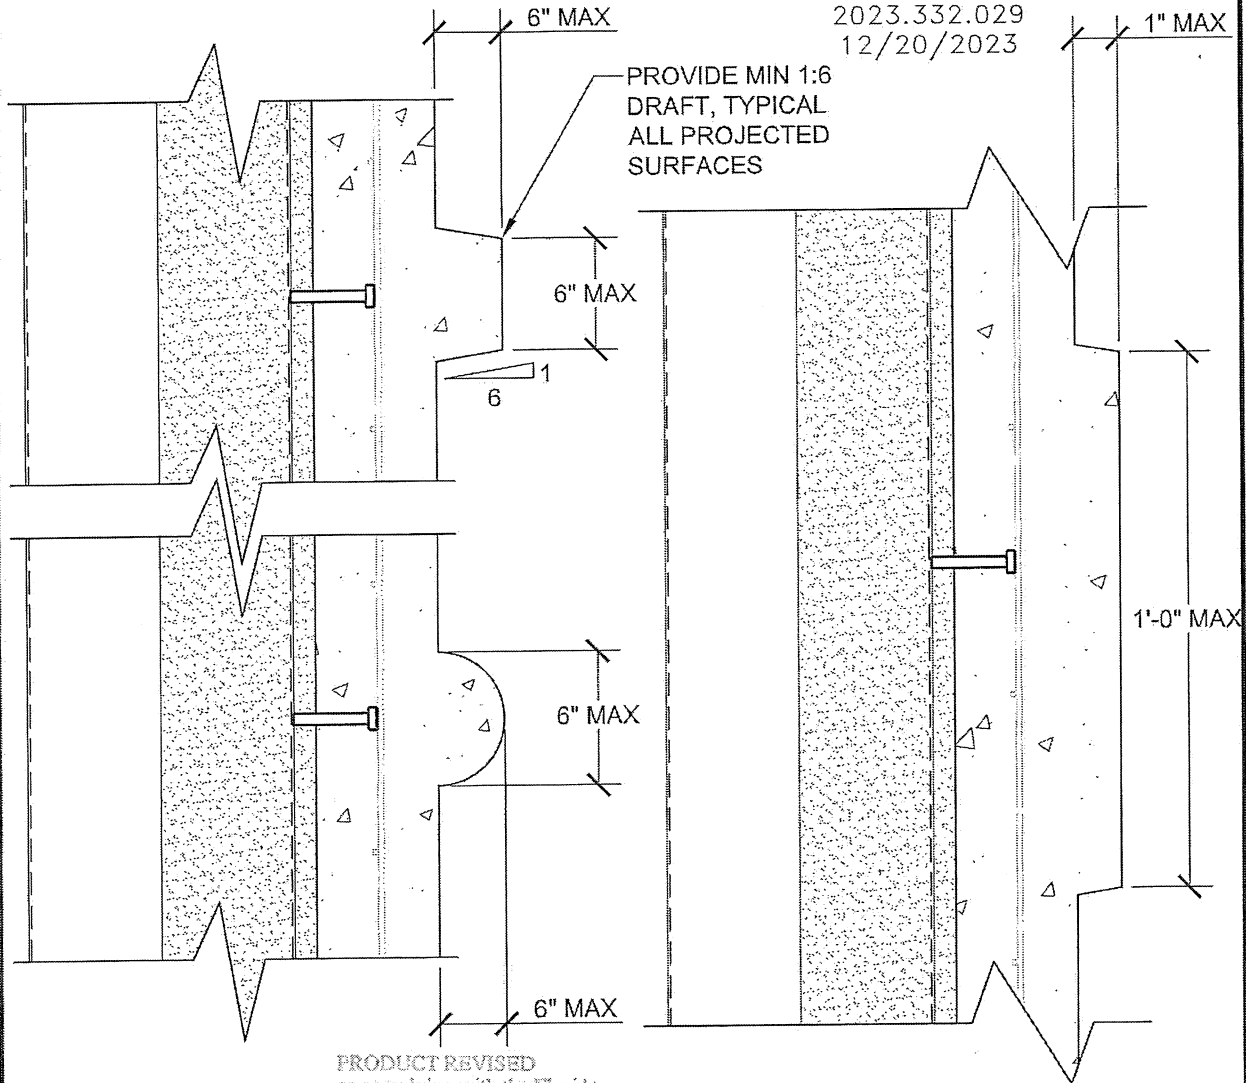

SEE DETAIL A-1A AND
A-1B FOR ADDITIONAL
INFORMATION

PRODUCT REVISED
as complying with the Florida
Building Code
Acceptance No. 24-0104-14
Expiration Date 03/31/2026
By Heidi A. Melin
Miami Dade Product Control

NOTE: FOR OTHER CONFIGURATIONS,
PROJECTIONS TO BE REVIEWED AND
DESIGNED ON A CASE-BY-CASE BASIS

PANEL PROFILES AND PROJECTIONS




EASI-SET® WORLDWIDE


5119 Catlett Road • P.O. Box 400 • Midland, VA • www.EasiSet.com
info@easiset.com • 540-439-8911

A-7

SCALE	DN.BY	DATE
NTS	WCR	12.20.21

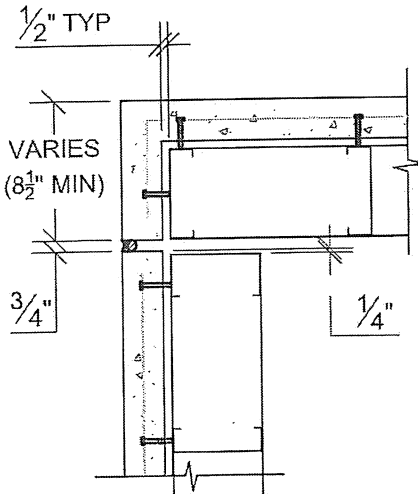


OPTION 1
TYPICAL CORNER DETAIL

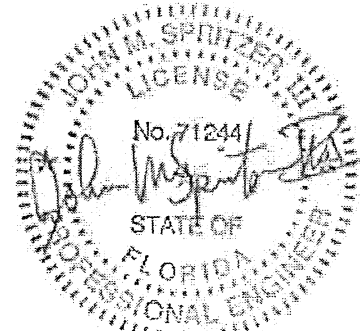

DSPC ENGINEERS
2023.332.029
12/20/2023

FOR PRECAST FINISH
(NO BRICK)

PRODUCT RENEWED
as complying with the Florida
Building Code
Acceptance No 26-0401.07
Expiration Date 03/31/2031
By Heidi A. Miller
Miami Date Product Control

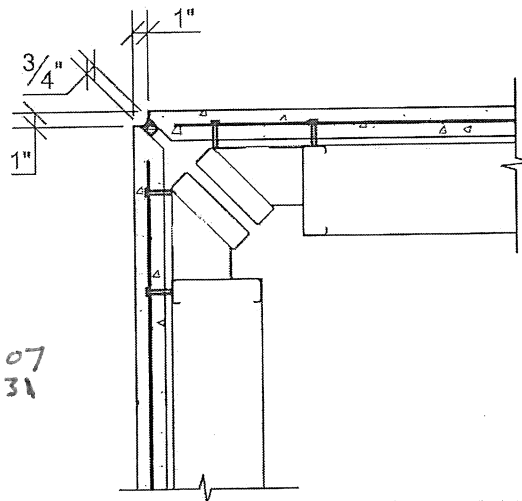

OPTION 2
MITERED CORNER

PRODUCT REVISED
as complying with the Florida
Building Code
Acceptance No 24-0104.14
Expiration Date 03/31/2026
By Heidi A. Miller
Miami Date Product Control

SEE DETAIL A-1A AND
A-1B FOR ADDITIONAL
INFORMATION

TYPICAL CORNER DETAILS



EASI-SET® WORLDWIDE

5119 Catlett Road • P.O. Box 400 • Midland, VA • www.EasiSet.com
info@easiset.com • 540-439-8911


A-8

SCALE	DN.BY	DATE
NTS	WCR	12.20.21


SLENDERWALL®

Architectural Precast Concrete/Steel Stud Building Panels

www.slenderwall.com

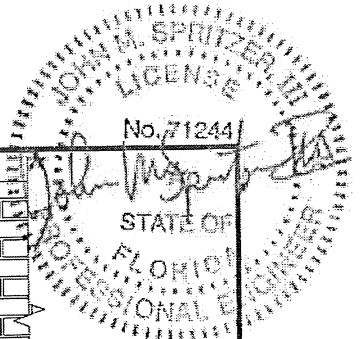

DSPC ENGINEERS
2023.332.029
12/20/2023

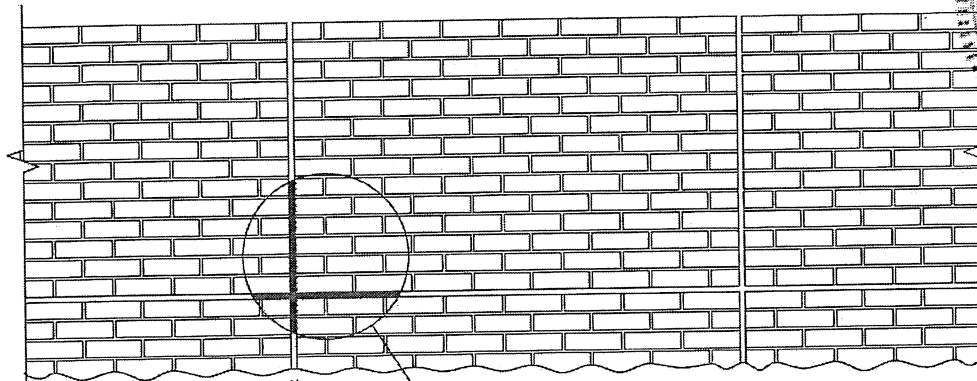

$\frac{3}{4}$ " PANEL
JOINT TYP

$7\frac{5}{8}$ "±

$\frac{3}{8}$ "± TYP

PRODUCT RENEWED
as complying with the Florida
Building Code
Acceptance No 26-0401-07
Expiration Date 03/31/2031
By Hely A. McW
Miami Date Product Control

"A"

$\frac{3}{8}$ "±
TYP


$2\frac{1}{4}$ "± TYP

DESIGNER NOTES:

1. USE ONLY $\frac{1}{2}$ OR FULL BRICKS AT PANEL EDGES.
2. USE ONLY FULL BRICKS AT HORIZONTAL JOINTS
3. USE STD BRICKLAYING PRACTICE, 3 BRICKS + 3 JOINTS HIGH = 8" AND 3 BRICKS + 3 JOINTS WIDE = 24".

PRODUCT REVISED
as complying with the Florida
Building Code
Acceptance No 24-0104-14
Expiration Date 03/31/2026
By Hely A. McW
Miami Date Product Control

BRICK FACE

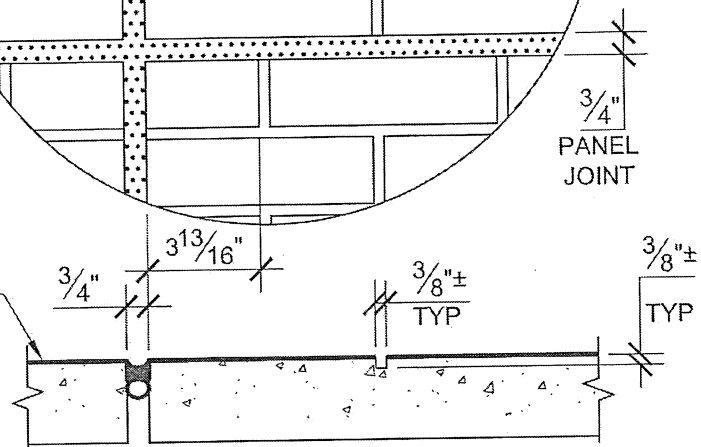

SECTION "A"

MODULAR BRICK COURSING AT FULL BRICK PANELS




EASI-SET® WORLDWIDE

5119 Catlett Road • P.O. Box 400 • Midland, VA • www.EasiSet.com
info@easiset.com • 540-439-8911

A-9

SCALE	DN.BY	DATE
NTS	WCR	12.20.21

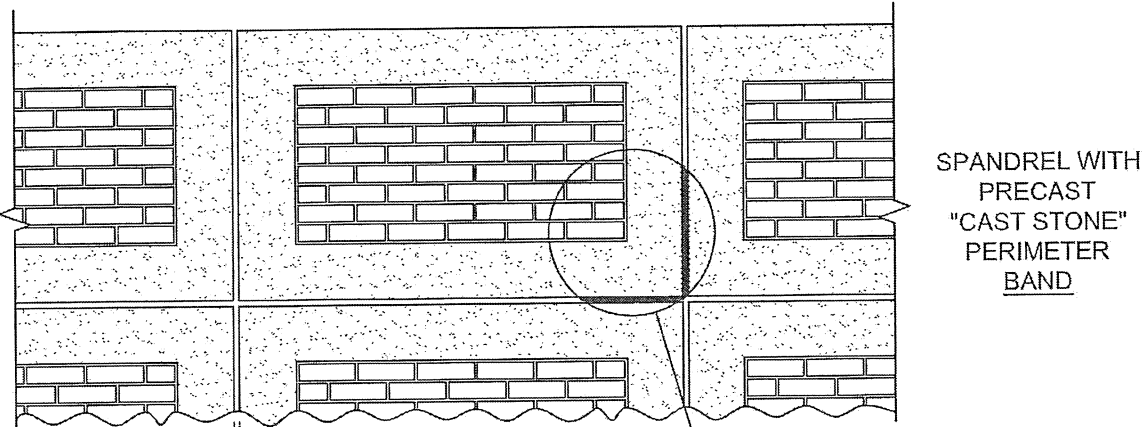

3/4" PANEL
JOINT TYP

7 5/8" ±

3/8" ± TYP


3/4"
PANEL
JOINT

DSPC ENGINEERS
2023.332.029
12/20/2023

3/8" ±
TYP

"A"

2 1/4" ± TYP

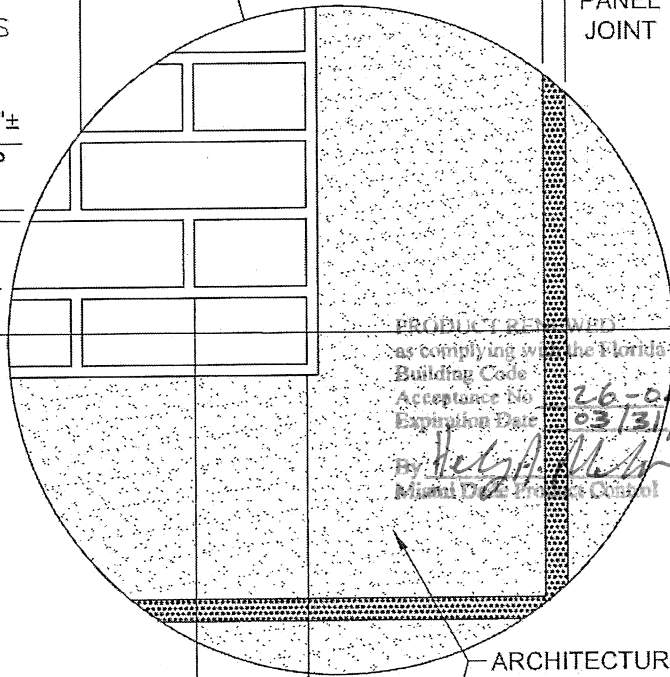

PRODUCT REVISED
as complying with the Florida
Building Code
Acceptance No. 26-0401.07
Expiration Date 03/31/2031
By: *[Signature]*
Miami Dade Product Control

DESIGNER NOTES:

1. USE ONLY 1/2 OR FULL BRICKS AT PANEL EDGES AND PERIMETER BAND.
2. USE ONLY FULL BRICKS AT HORIZONTAL JOINTS
3. USE STD BRICKLAYING PRACTICE, 3 BRICKS + 3 JOINTS HIGH = 8" AND 3 BRICKS + 3 JOINTS WIDE = 24".

PRODUCT REVISED
as complying with the Florida
Building Code
Acceptance No. 24-0104.14
Expiration Date 03/31/2026
By: *[Signature]*
Miami Dade Product Control

3/8" ±
TYP

3/8" ±
TYP

3 13/16"

3/4"

BRICK FACE

SECTION "A"

MODULAR BRICK COURSING @ PRECAST PERIMETER BAND



EASI-SET® WORLDWIDE

5119 Catlett Road • P.O. Box 400 • Midland, VA • www.EasiSet.com
Info@easiset.com • 540-439-8911



A-10

SCALE	DN.BY	DATE
NTS	WCR	12.20.21

SLENDERWALL

Architectural Precast Concrete/Steel Stud Building Panels


www.slenderwall.com

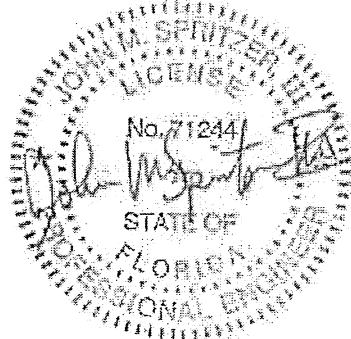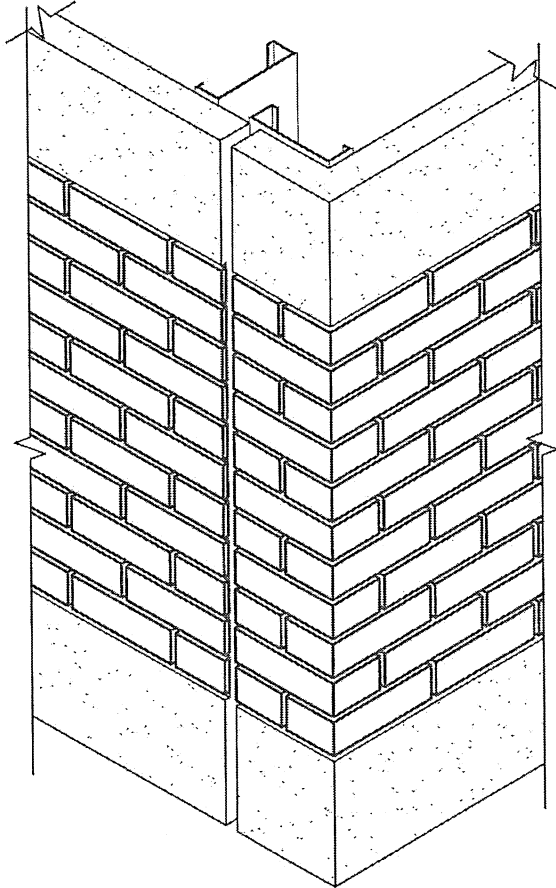

DSPC ENGINEERS
2023.332.029
12/20/2023

PRODUCT RENEWED
as complying with the Florida
Building Code
Acceptance No. 26-0401.07
Expiration Date 03/31/2031
By Helga A. Mahr
Miami Date Product Control

PRODUCT REVISED
as complying with the Florida
Building Code
Acceptance No. 24-0104.14
Expiration Date 03/31/2026
By Helga A. Mahr
Miami Date Product Control

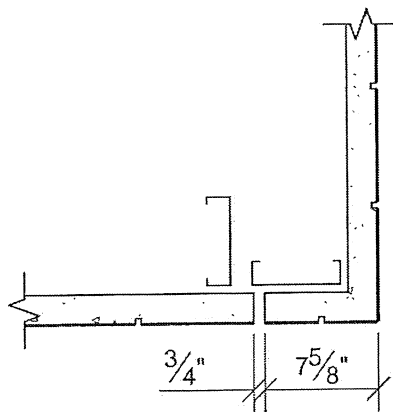

SECTION VIEW

NOTES:

1. TOP TRACK OMITTED FOR CLARITY.
2. SEE A-9 & A-10 FOR BRICK COURSING DETAILS.
3. AVAILABLE IN CLASS A ARCHITECTURAL PRECAST CONCRETE BRICK (APCB) OR 1/2" THK. CLAY BRICK.

BRICK CORNER RETURN




EASI-SET® WORLDWIDE

5119 Catlett Road • P.O. Box 400 • Midland, VA • www.EasiSet.com
info@easiset.com • 540-439-8911


A-11

SCALE	DN.BY	DATE
NTS	WCR	12.20.21

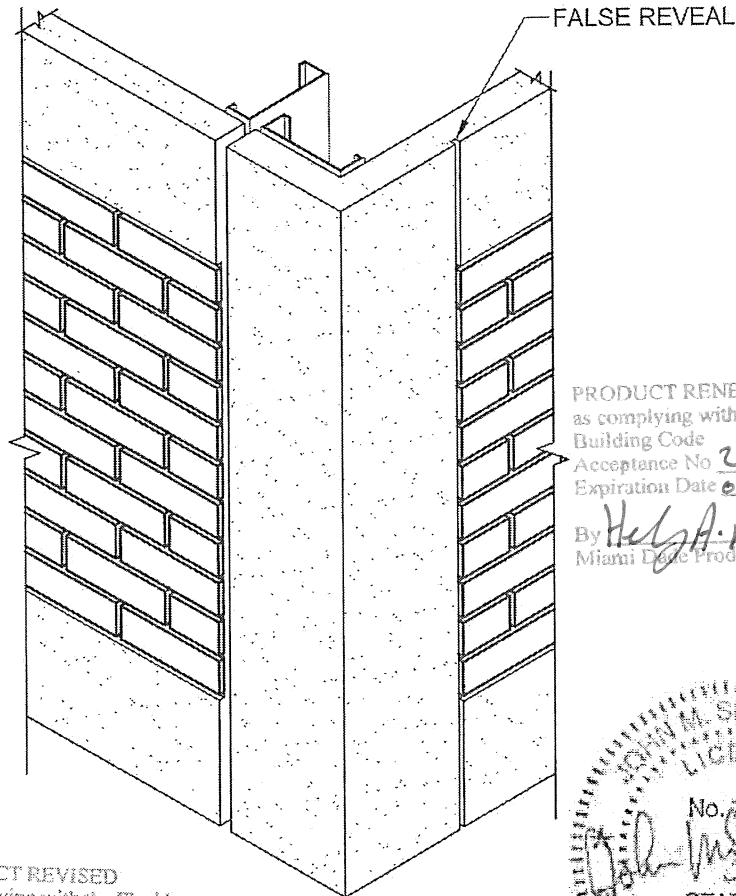

PRODUCT RENEWED
as complying with the Florida
Building Code
Acceptance No. 26-0401.07
Expiration Date 03/31/2031
By Heidi A. Miller
Miami Code Product Control

PRODUCT REVISED
as complying with the Florida
Building Code
Acceptance No. 24-0104.14
Expiration Date 03/31/2026
By Heidi A. Miller
Miami Code Product Control

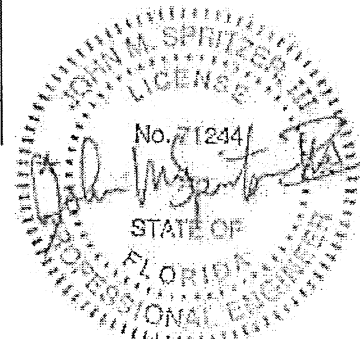

DSPC ENGINEERS
2023.332.029
12/20/2023

NOTES:

1. TOP TRACK OMITTED FOR CLARITY.
2. SEE A-9 & A-10 FOR BRICK COURSING DETAILS.
3. AVAILABLE IN CLASS A ARCHITECTURAL PRECAST CONCRETE BRICK (APCB) OR 1/2" THK. CLAY BRICK.

PRECAST CORNER RETURN



EASI-SET® WORLDWIDE

5119 Catlett Road • P.O. Box 400 • Midland, VA • www.EasiSet.com
info@easiset.com • 540-439-8911

A-12

SCALE	DN. BY	DATE
NTS	WCR	12.20.21

EASI-SET Worldwide, Licensor of Precast Concrete Products Worldwide


www.easiset.com

Copyright © EASI-SET Worldwide. All Rights Reserved. This information is proprietary to Easi-Set Worldwide and the information contained herein is not to be transmitted to any other organization unless specifically authorized in writing by Easi-Set Worldwide.

SLENDERWALL®


Architectural Precast Concrete/Steel Stud Building Panels

www.slenderwall.com

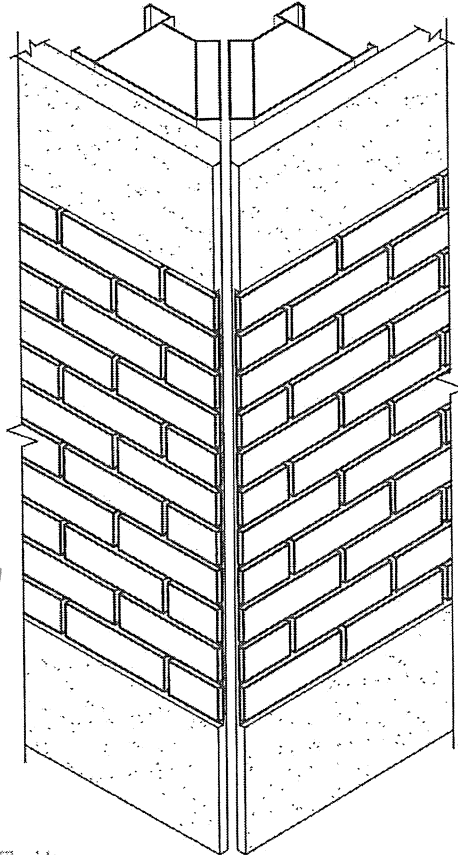

PRODUCT RENEWED
as complying with the Florida
Building Code
Acceptance No 26-p401.07
Expiration Date 03/31/2031
By Helya A. Meln
Miami Dade Product Control

PRODUCT REVISED
as complying with the Florida
Building Code
Acceptance No 24-0104.14
Expiration Date 03/31/2028
By Helya A. Meln
Miami Dade Product Control

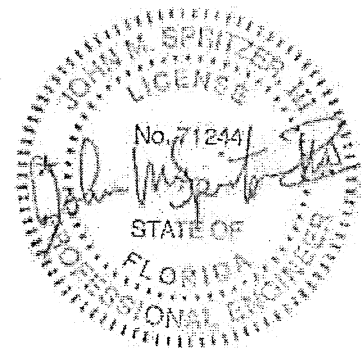

NOTES:

1. TOP TRACK OMITTED FOR CLARITY.
2. SEE A-9 & A-10 FOR BRICK COURSING DETAILS.
3. AVAILABLE IN CLASS A ARCHITECTURAL PRECAST CONCRETE BRICK (APCB) OR 1/2" THK. CLAY BRICK.

DSPC ENGINEERS
2023.332.029
12/20/2023

MITERED BRICK CORNER



EASI-SET® WORLDWIDE

5119 Catlett Road • P.O. Box 400 • Midland, VA • www.EasiSet.com
info@easiset.com • 540-439-8911

A-13

SCALE	DN.BY	DATE
NTS	WCR	12.20.21

INTENTIONALLY LEFT BLANK
(REMOVED DETAIL)

PRODUCT RENEWED
as complying with the Florida
Building Code
Acceptance No 26-0401.07
Expiration Date 03/31/2031
By Hely A. Melor
Miami Date Product Control

PRODUCT REVISED
as complying with the Florida
Building Code
Acceptance No 24-0104.14
Expiration Date 03/31/2026
By Hely A. Melor
Miami Date Product Control



EASI-SET® WORLDWIDE

5119 Catlett Road • P.O. Box 400 • Midland, VA • www.EasiSet.com
info@easiset.com • 540-439-8911

A-14

SCALE	DN.BY	DATE
NTS	WCR	12.20.21

INTENTIONALLY LEFT BLANK
(REMOVED DETAIL)

PRODUCT RENEWED
as complying with the Florida
Building Code
Acceptance No 26-0401.07
Expiration Date 03/31/2031
By Heidi A. Miller
Miami Date Product Control

PRODUCT REVISED
as complying with the Florida
Building Code
Acceptance No 24-0104.14
Expiration Date 03/31/2025
By Heidi A. Miller
Miami Date Product Control



EASI-SET® WORLDWIDE

5119 Catlett Road • P.O. Box 400 • Midland, VA • www.EasiSet.com
info@easiset.com • 540-439-8911


A-15

SCALE	DN.BY	DATE
NTS	WCR	12.20.21


SLENDERWALL®

Architectural Precast Concrete/Steel Stud Building Panels

www.slenderwall.com

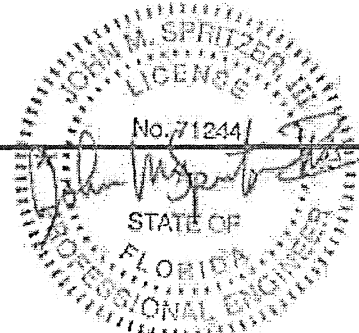

DSPC ENGINEERS
2023.332.029
12/20/2023

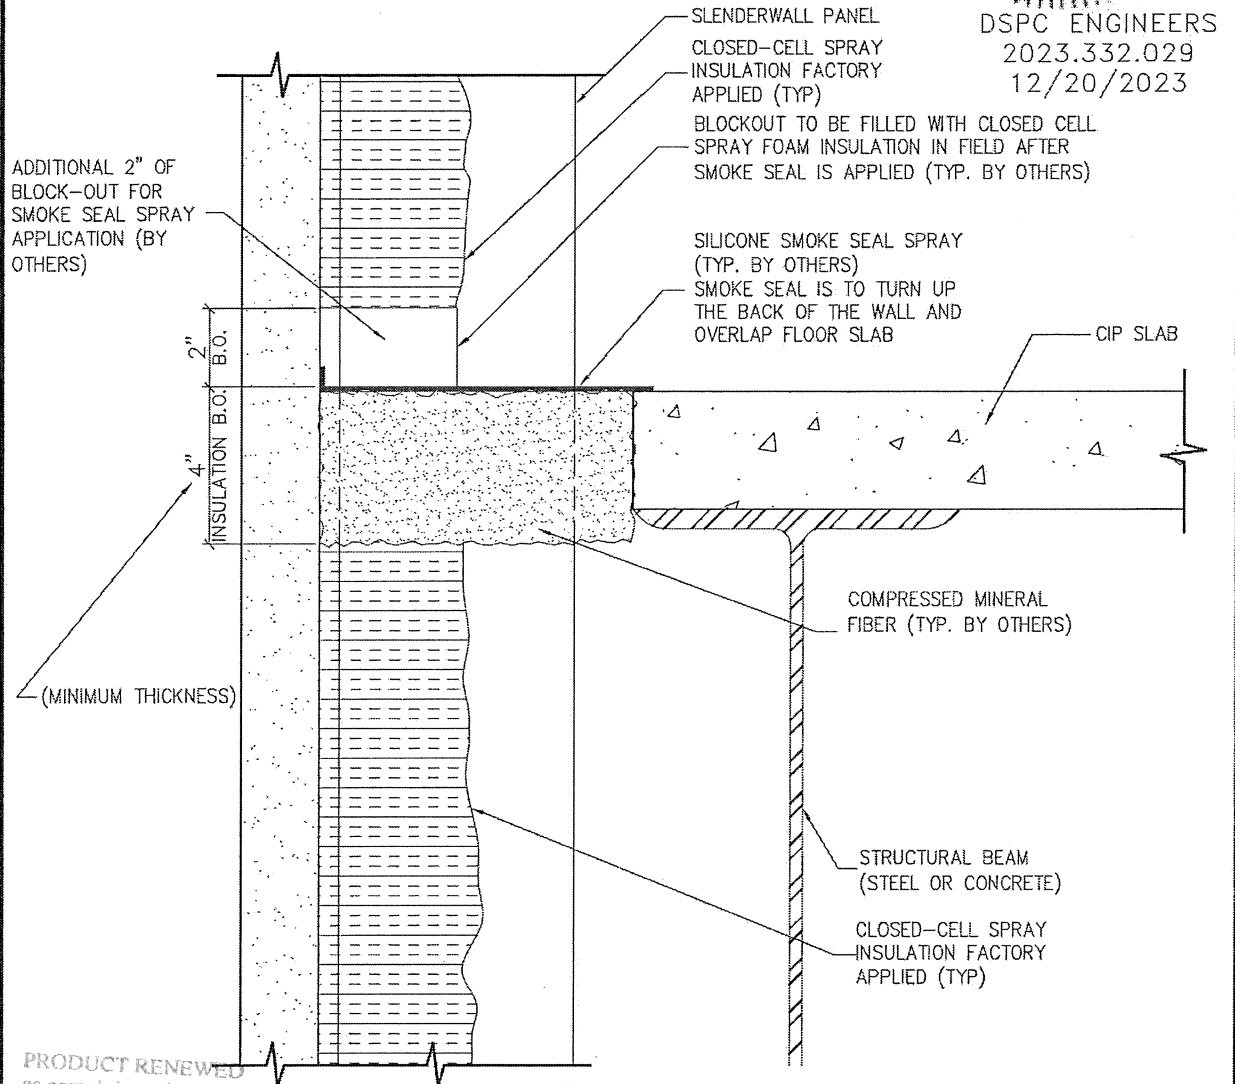

PRODUCT RENEWED
as complying with the Florida
Building Code
Acceptance No. 26-0401.07
Expiration Date 03/31/2031
By *H. G. A. Mohr*
Miami Dade Product Control

PRODUCT REVISED
as complying with the Florida
Building Code
Acceptance No. 24-0104.14
Expiration Date 03/31/2026
By *H. G. A. Mohr*
Miami Dade Product Control

NOTES:

1. THIS ASSEMBLY PROVIDES A 2-HOUR FIRE RATING
2. REFER TO UL SYSTEM NO. CW-S-1017
3. INSTALL PER ASTM E2307

FIRE BLOCK & SMOKE SEAL DETAIL



EASI-SET® WORLDWIDE

5119 Catlett Road • P.O. Box 400 • Midland, VA • www.EasiSet.com
Info@easiset.com • 540-439-8911

A-16

SCALE	DN. BY	DATE
NTS	WCR	12.20.21