



DEPARTMENT OF REGULATORY AND ECONOMIC RESOURCES (RER)
BOARD AND CODE ADMINISTRATION DIVISION

NOTICE OF ACCEPTANCE (NOA)

MIAMI-DADE COUNTY
PRODUCT CONTROL SECTION
11805 SW 26 Street, Room 208
Miami, Florida 33175-2474
T (786) 315-2590 F (786) 315-2599
www.miamidade.gov/economy

Reliable Products a div. of Ruskin Company
1300 Enterprise Rd. (PO Box 580)
Geneva, AL 36340

SCOPE:

This NOA is being issued under the applicable rules and regulations governing the use of construction materials. The documentation submitted has been reviewed and accepted by Miami-Dade County RER - Product Control Section to be used in Miami Dade County and other areas where allowed by the Authority Having Jurisdiction (AHJ).

This NOA shall not be valid after the expiration date stated below. The Miami-Dade County Product Control Section (In Miami Dade County) and/or the AHJ (in areas other than Miami Dade County) reserve the right to have this product or material tested for quality assurance purposes. If this product or material fails to perform in the accepted manner, the manufacturer will incur the expense of such testing and the AHJ may immediately revoke, modify, or suspend the use of such product or material within their jurisdiction. RER reserves the right to revoke this acceptance if it is determined by Miami-Dade County Product Control Section that this product or material fails to meet the requirements of the applicable building code.

This product is approved as described herein and has been designed to comply with the Florida Building Code, including the High Velocity Hurricane Zone.

DESCRIPTION: Model 3RRDC Aluminum Louver

APPROVAL DOCUMENT: Drawing No. **60-022590-00D**, titled "3RRDC / Wind-Driven Rain Resistant Louver", sheets 1 through 9 of 9, dated 10/30/2020, with revision B dated 03/03/2026, prepared by Reliable Products, signed and sealed by Jeffrey D. Smith, P.E., bearing the Miami-Dade County Product Control Renewal stamp with the Notice of Acceptance number and expiration date by the Miami-Dade County Product Control Section.

MISSILE IMPACT RATING: Large and Small Missile Impact Resistant

LABELING: Each unit shall bear a permanent label with the manufacturer's name or logo, Geneva, AL or Juarez, Chihuahua C. P., Mexico, model/series, and following statement: "Miami-Dade County Product Control Approved", unless otherwise noted herein.

RENEWAL of this NOA shall be considered after a renewal application has been filed and there has been no change in the applicable building code negatively affecting the performance of this product.

TERMINATION of this NOA will occur after the expiration date or if there has been a revision or change in the materials, use, and/or manufacture of the product or process. Misuse of this NOA as an endorsement of any product, for sales, advertising or any other purposes shall automatically terminate this NOA. Failure to comply with any section of this NOA shall be cause for termination and removal of NOA.

ADVERTISEMENT: The NOA number preceded by the words Miami-Dade County, Florida, and followed by the expiration date may be displayed in advertising literature. If any portion of the NOA is displayed, then it shall be done in its entirety.

INSPECTION: A copy of this entire NOA shall be provided to the user by the manufacturer or its distributors and shall be available for inspection at the job site at the request of the Building Official.

This NOA **renews NOA # 23-1116.21** and consists of this page 1 and evidence page E-1 as well as approval document mentioned above.

The submitted documentation was reviewed by **Carlos M. Utrera, P.E.**

06/04/26

MIAMI-DADE COUNTY
APPROVED

NOA No. 26-0514.11
Expiration Date: May 13, 2031
Approval Date: June 11, 2026
Page 1

NOTICE OF ACCEPTANCE: EVIDENCE SUBMITTED

1. Evidence submitted under NOA # 20-1201.02, 21-0728.04 and new

A. DRAWINGS

1. Drawing No. **60-022590-00D**, titled "3RRDC / Wind-Driven Rain Resistant Louver", sheets 1 through 9 of 9, dated 10/30/2020, with revision B dated 03/03/2026, prepared by Reliable Products, signed and sealed by Jeffrey D. Smith, P.E.

B. TESTS "*Submitted under NOA # 20-1201.02*"

1. Test reports on 1) Uniform Static Air Pressure Test, Loading per FBC TAS 202-94
2) Large Missile Impact Test per FBC, TAS 201-94
3) Cyclic Wind Pressure Loading per FBC, TAS 203-94
along with marked-up drawings and installation diagram of HZ700MD Aluminum Fixed Louvers", prepared by National Certified Testing Laboratories, Test Report No. **NCTL-210-4189-01**, dated 09/09/2020, signed and sealed by Douglas J. McDougall, P.E.
2. Test report on Wind Driven Rain Resistance per TAS 100(A)-95 and on High Wind Driven Rain Resistant Louvers per AMCA 550 09-15 of a EME3625MD Vertical Aluminum Louver, prepared by Intertek, Test Report No. **K3092.01-801-44 R0**, dated 02/14/2020, signed and sealed by Tyler Westerling, P.E.

C. CALCULATIONS "*Submitted under NOA # 20-1201.02*"

1. Wind load review prepared by Ruskin Company, dated 04/01/2021, signed and sealed by Vahe M. Astourian, P.E.

D. QUALITY ASSURANCE

1. Miami-Dade Department of Regulatory and Economic Resources (RER).

E. MATERIAL CERTIFICATIONS

1. None.

F. STATEMENTS

1. Statement letter of code conformance to the 8th edition (2023) of the FBC, issued by Reliable Products, dated 03/17/2026, signed and sealed by Jeffrey D. Smith, P.E.
2. Statement letter of no financial interest issued by Reliable Products, dated 03/17/2026, signed and sealed by Jeffrey D. Smith, P.E.

"Submitted under NOA # 21-0728.04"

3. Distributor agreement dated 09/24/2021.




Carlos M. Utrera, P.E.
Product Control Examiner
NOA No. 26-0514.11
Expiration Date: May 13, 2031
Approval Date: June 11, 2026

The following pages in this document were submitted by the manufacturer (third party) to represent the product being approved and establish the limits of use. The pages may include technical drawings, schematics and installation details.

ABBREVIATIONS:

- B.O. - BLANK OFF
CF - CHANNEL FRAME
CONT. - CONTINUOUS
C-C - CENTER TO CENTER
DIM - DIMENSION
FLG - FLANGE
FF - FLANGED FRAME
HDG - HOT DIP GALVANIZED
H.V.B.S. - HIDDEN VERTICAL BLADE SUPPORT
H.H.B.S. - HIDDEN HORIZONTAL BLADE SUPPORT
HWH - HEX WASHER HEAD
L.D. - LOUVER DIMENSION
MAX. - MAXIMUM
MIN. - MINIMUM
NOM. - NOMINAL
N.T.E. - NOT TO EXCEED
N.T.S. - NOT TO SCALE
O/C - ON CENTER
OPP. - OPPOSITE
N.I.C. - NOT IN CONTRACT
R.O. - ROUGH OPENING
REF - REFERENCE
SHT - SHEET
S.S. - SHIP SECTION
S.S.D. - SHIP SECTION DIMENSION
S.D.S. - SELF DRILLING SCREW
SIM - SIMILAR
STL - STEEL
TYP. - TYPICAL
U.N.O. - UNLESS NOTED OTHERWISE

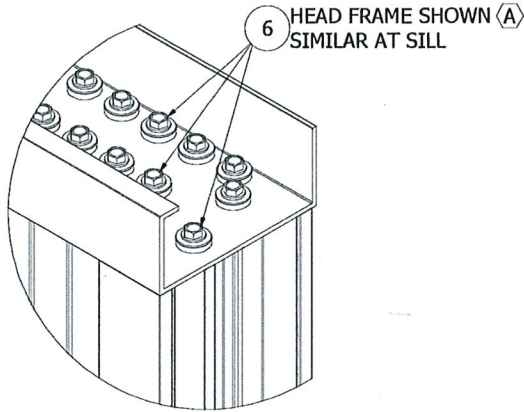

DETAIL 1
LOUVER CONSTRUCTION

NOTES:

1. THE 3RRDC HAS BEEN TESTED IN ACCORDANCE WITH & QUALIFIED TO FLORIDA PROTOCOLS **TAS-201, 202, & 203** FOR LARGE MISSILE IMPACT, UNIFORM PRESSURE, CYCLIC WIND PRESSURE; **(A) LEVEL D (BASIC PROTECTION)** MISSILE IMPACT; & **AMCA 550** FOR HIGH, VELOCITY WIND DRIVEN RAIN.
2. QUALIFICATIONS TO **AMCA 550** ALLOWS THIS LOUVER TO BE INSTALLED IN A LOCATION WHERE THE ROOM BEHIND THE LOUVER IS NOT DESIGNED TO DRAIN WATER PENETRATING INTO THE ROOM & THE ROOM DOES NOT HOUSE WATER RESISTANT/PROOF EQUIPMENT, COMPONENTS, OR SUPPLIES.
3. THIS LOUVER SYSTEM IS APPROVED FOR APPLICATIONS WITH **DESIGN PRESSURES OF +/- 120 PSF** OR LESS. THIS LOUVER SYSTEM IS NON-BEARING AND IS NOT DESIGNED TO WITHSTAND BUILDING DEAD LOADS.
4. SECTIONS OR ASSEMBLIES MAY BE STACKED VERTICALLY PROVIDING A SUITABLE STRUCTURAL MEMBER, DESIGNED & INSTALLED BY OTHERS, IS BETWEEN EACH STACKED LOUVER TO CARRY THE FULL LOAD OF THE UPPER LOUVER, SO THAT NO LOUVER TAKES THE LOAD OF THE OTHER.
5. THIS LOUVER ATTACHES ONLY AT THE HEAD & SILL TO THE SUBSTRATE. NO ATTACHMENT AT JAMBS. **SEE SHEETS -07 & -08** FOR INSTALLATION PARTS & DETAILS. REQUIREMENTS GIVEN IN **"SUBSTRATE FASTENER TABLE"** ARE AS NEEDED FOR ANCHORAGE ONLY AND (N.I.C.).
6. MAXIMUM SINGLE SECTION SIZE FOR RECTANGLES ARE **60" WIDE X 96" HIGH**. UNLIMITED WIDTH CAN BE ACCOMPLISHED BY PLACING SINGLE SECTIONS SIDE-BY-SIDE.
7. ALL WELDED ATTACHMENTS REQUIRE A MINIMUM FILLER OF 4043 ALUMINUM ALLOY WITH A MINIMUM TENSILE STRENGTH OF 24KSI.
8. EXTRUDED ALUMINUM H.H.B.S. CHANNEL IS FACTORY CUT TO FIT BETWEEN EACH BLADE. THE H.H.B.S. CHANNEL IS SCREWED TO EVERY 3RD BLADE AND AT BOTH JAMB FRAMES. THE H.H.B.S. CHANNEL IS REQUIRED FOR ANY LOUVER ASSEMBLY EXCEEDING **48" HIGH** & EQUALLY SPACED BETWEEN HEAD & SILL FRAMES.
9. **SQUARE BALLOONS** INDICATE **SHIP LOOSE PARTS**.

3RRDC RECTANGLE LOUVER

N.T.S.
(CF) 60"W X 96"H SHOWN

PARTS LIST / CHANNEL FRAME

ITEM	DESCRIPTION	MATERIAL
1	HEAD FRAME	EXT ALUM 6063-T6
2	SILL FRAME	EXT ALUM 6063-T6
3	JAMB FRAME	EXT ALUM 6063-T6
4	LOUVER BLADE	EXT ALUM 6063-T6
5	H.H.B.S.	EXT ALUM 6063-T6
6	SCR 8-18 X .75 HWH SW A/B	410 SS/ZC

PARTS LIST / FLANGED FRAME


ITEM	DESCRIPTION	MATERIAL
7	FLANGED HEAD FRAME	EXT ALUM 6063-T6
8	FLANGED SILL FRAME	EXT ALUM 6063-T6
9	FLANGED JAMB FRAME	EXT ALUM 6063-T6

INSTALLATION PARTS

ITEM	DESCRIPTION	MATERIAL
10	CONT. RETAINING ANGLE 2" X 2" X 1/4"	EXT ALUM 6063-T6
11	SUBSTRATE FASTENER	-
12	SCR 1/4"-20 X 1" HWH TEK3	300S
13	UNIVERSAL SLEEVE - MIN 1/8" THK PLT	FORMED ALUM 5005-H34
14	SPL PLT LVR ALUM 2 X 4 X .125	ALUM 3003-H14
15	CONT. RETAINING ZEE - 1/4" THK PLT	FORMED ALUM 5005-H34
16	CONT. RETAINING ANGLE - 1/4" X 2"	FORMED ALUM 3003-H14
17	CONT. RETAINING ANGLE - 1/4" X 3" X 5"	FORMED ALUM 3003-H14
18	CONT. STIFFENER PLT - 1/8" X 5"	ALUM 5005-H34
19	CONT. STIFFENER PLT - 1/8" X 4"	ALUM 5005-H34

DRAWING SHEET INDEX:

- SHEET 01** - STANDARD LOUVER SPECIFICATIONS
SHEET 02 - MULTI-SECTION (CF) ASSEMBLY FRONT VIEW
SHEET 03 - MULTI-SECTION (CF) ASSEMBLY BACK VIEW
SHEET 04 - MULTI-SECTION (FF) ASSEMBLY FRONT VIEW
SHEET 05 - MULTI-SECTION (FF) ASSEMBLY BACK VIEW
SHEET 06 - UNIVERSAL SLEEVE ASSEMBLY & INSTALLATION
SHEET 07 - LOUVER INSTALL / RETAINING SINGLE ANGLE
SHEET 08 - LOUVER INSTALL / RETAINING ZEE & DOUBLE ANGLE
SHEET 09 - LOUVER FRAMING & INSTALL PART PROFILES

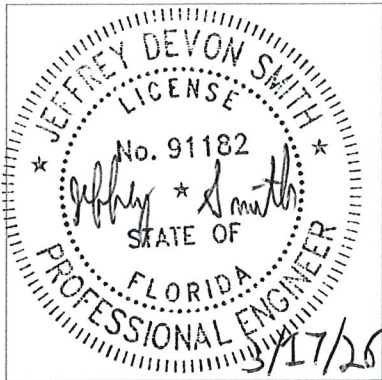

PRODUCT RENEWED
as complying with the Florida
Building Code
NOA-No. 26-0514.11


Expiration Date 05/13/2031

By *[Signature]*
Miami-Dade Product Control


JEFFREY D. SMITH, P.E.,
NO. 91182

B	REV'D ENGINEER OF RECORD (JDS)		NS	JDS	JDS	03/03/26	
A	REVISED NOTE 1, ADDED FASTENERS TO PARTS LIST. REV'D SUBSTRATE FASTENER TABLE IN SHEET 08.		E-R	JDS	VMA	03/19/21	
	REV	DESCRIPTION	BY	CHK	APVD	ECN	DATE
AUTHOR	DKF	9/25/2020	 1300 Enterprise Road, Geneva, Alabama 36340 PROPRIETARY AND CONFIDENTIAL				
CHECKED	E-R	10/28/2020					
APPROVED	TCB	10/29/2020					
APPROVED	MMM	10/30/2020					
MATERIAL	EXTRUDED ALUMINUM		PRODUCT 3RRDC / WIND-DRIVEN RAIN RESISTANT LOUVER				
			TITLE STANDARD LOUVER SPECIFICATIONS				
			SIZE B		DWG NO	60-022590-00D	REV B
ECN			SCALE NONE		INVENTOR		SHEET 1 of 9

Tolerances	
Unless Stated Otherwise	
Use WIO-007, WIO-008	
Fractions	±1/16
Two Decimals	±0.020
Three Decimals	±0.010
Angle Dimensions	±2°

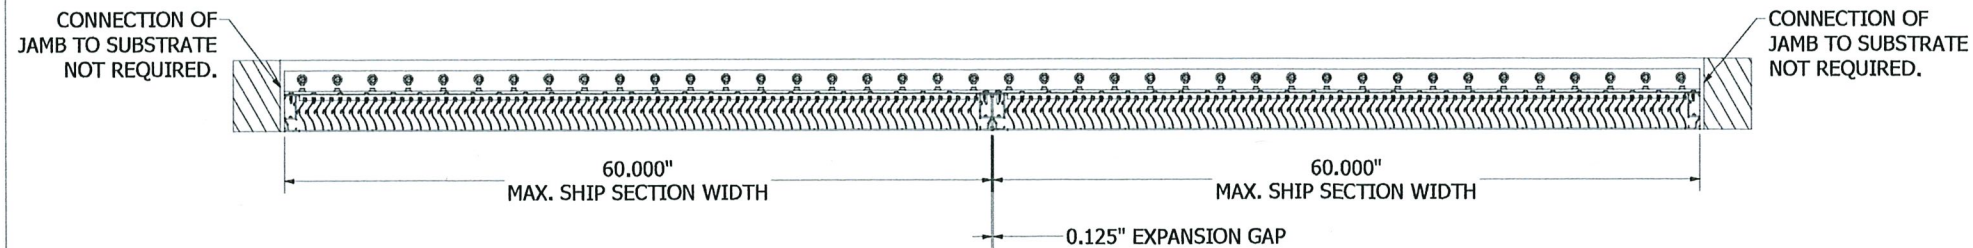


SECTION B-B

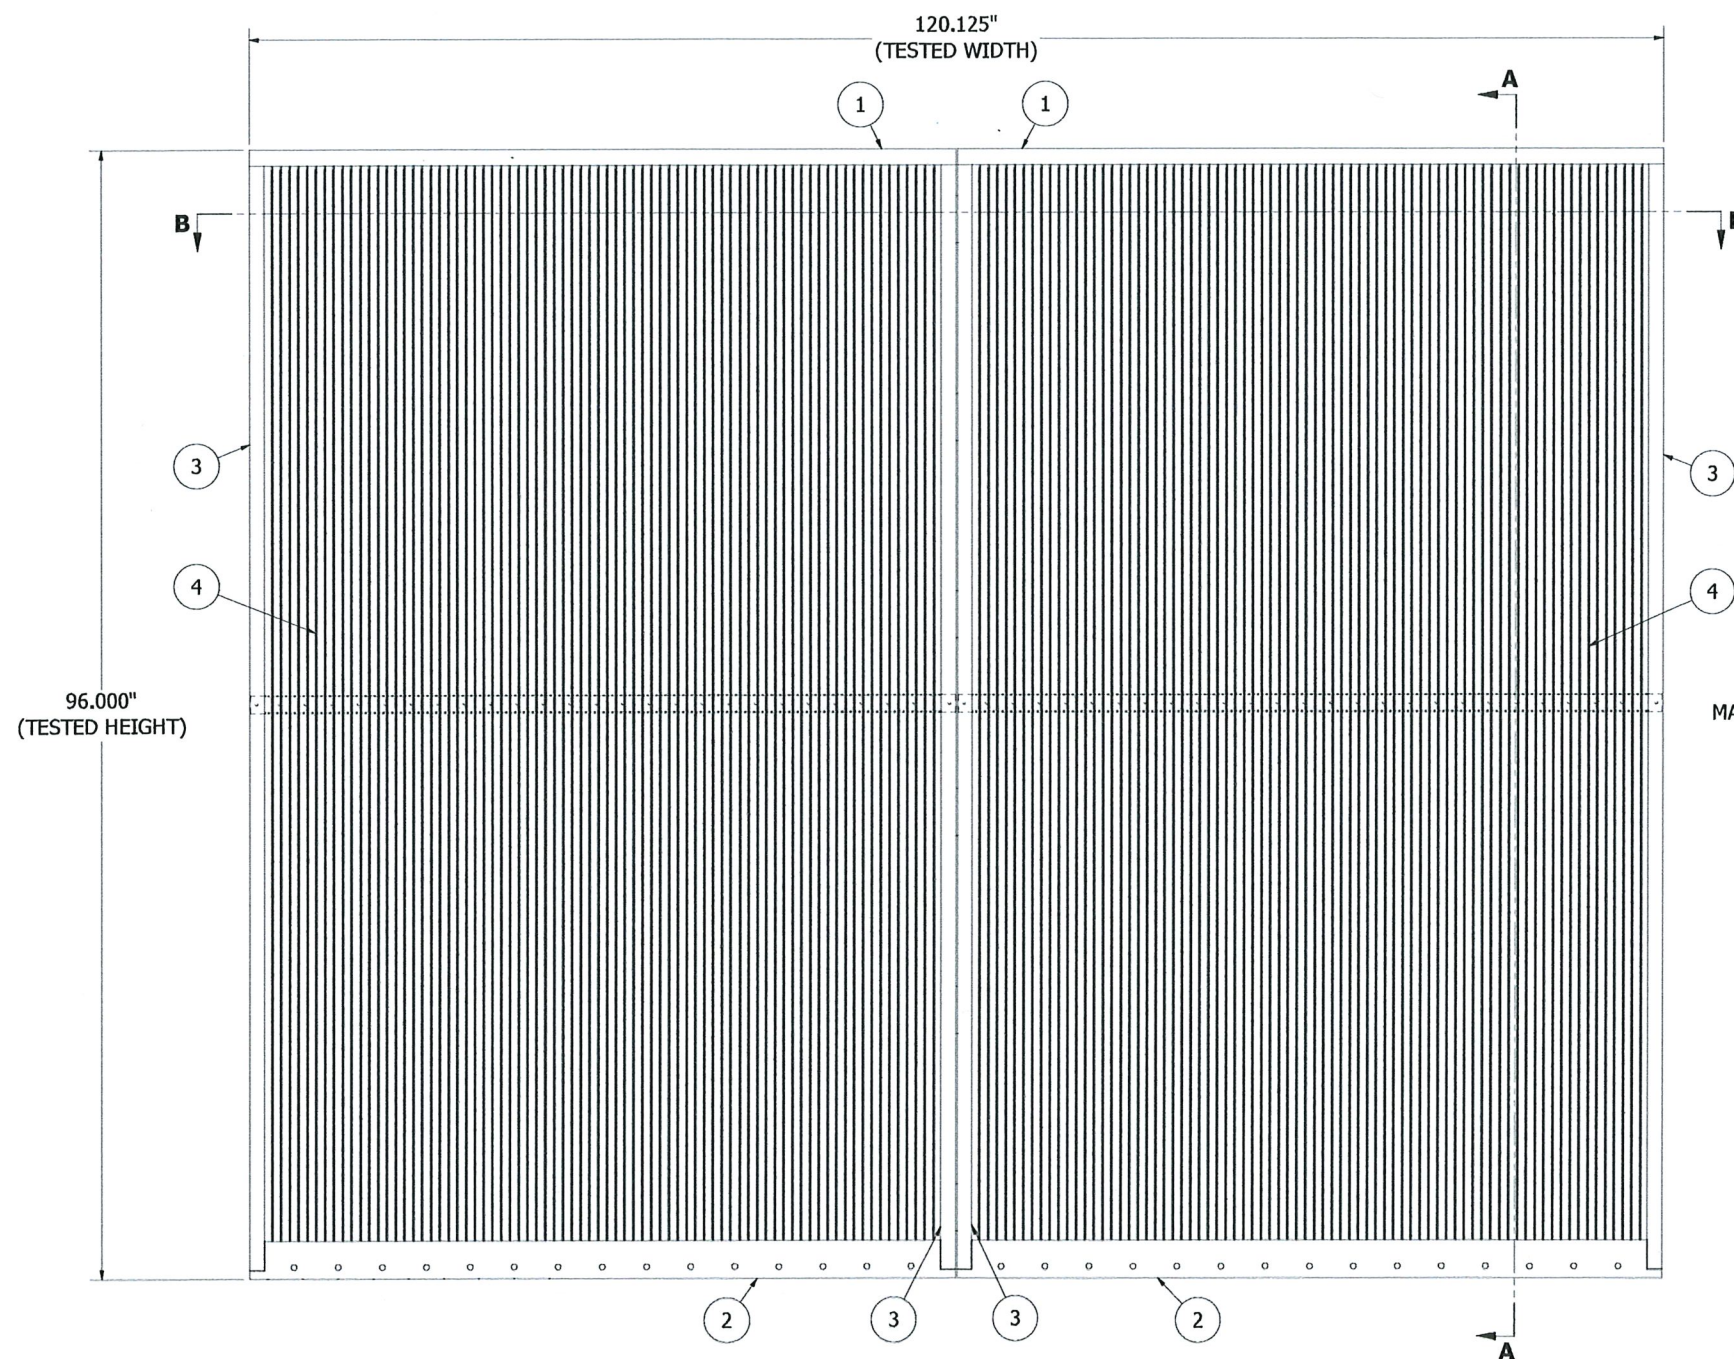


MULTI-SECTION ASSEMBLY - CHANNEL FRAME LOUVER

N.T.S.
(SUBSTRATE & INSTALL PARTS NOT SHOWN FOR CLARITY)

FRONT VIEW

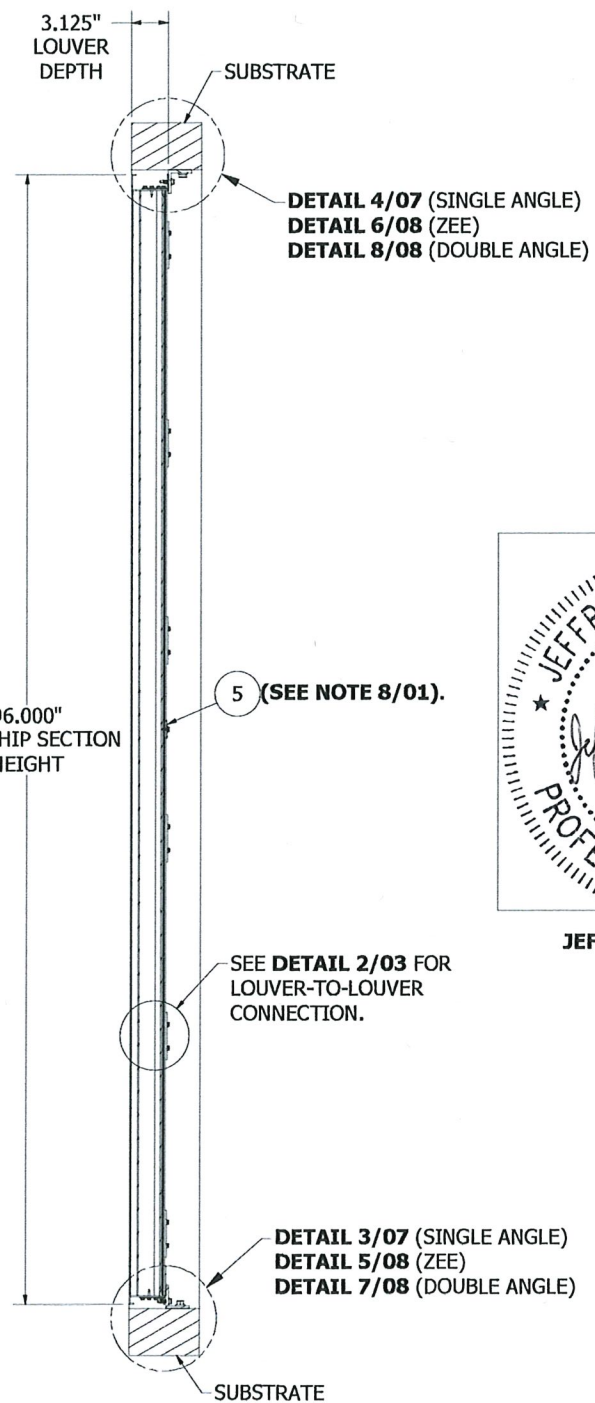



SECTION A-A

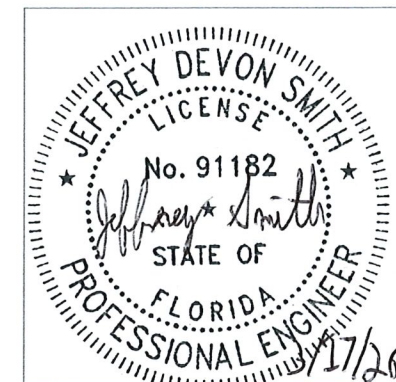


JEFFREY D. SMITH, P.E.,
NO. 91182

PRODUCT RENEWED
as complying with the Florida
Building Code
NOA-No. 26-0514.11
Expiration Date 05/13/2031
By *[Signature]*
Miami-Dade Product Control

AUTHOR	DKF	9/25/2020		1300 Enterprise Road, Geneva, Alabama 36340 PROPRIETARY AND CONFIDENTIAL
CHECKED	E-R	10/28/2020		
APPROVED	TCB	10/29/2020		
APPROVED	MMM	10/30/2020		
MATERIAL	EXTRUDED ALUMINUM			
ECN			PRODUCT	3RRDC / WIND-DRIVEN RAIN RESISTANT LOUVER
			TITLE	MULTI-SECTION (CF) ASSEMBLY FRONT VIEW
	SIZE B	DWG NO. 60-022590-00D	REV	B
	SCALE NONE	INVENTOR	SHEET 2 OF 9	

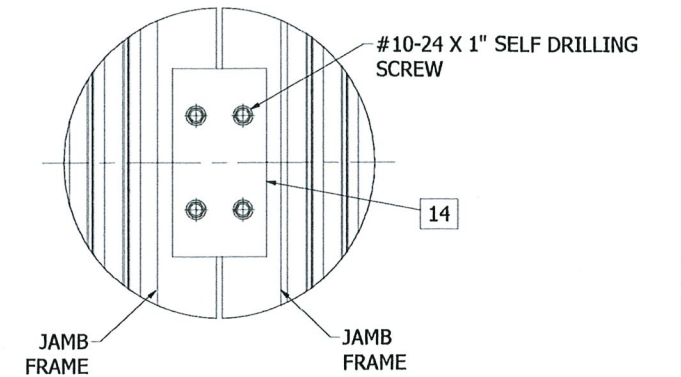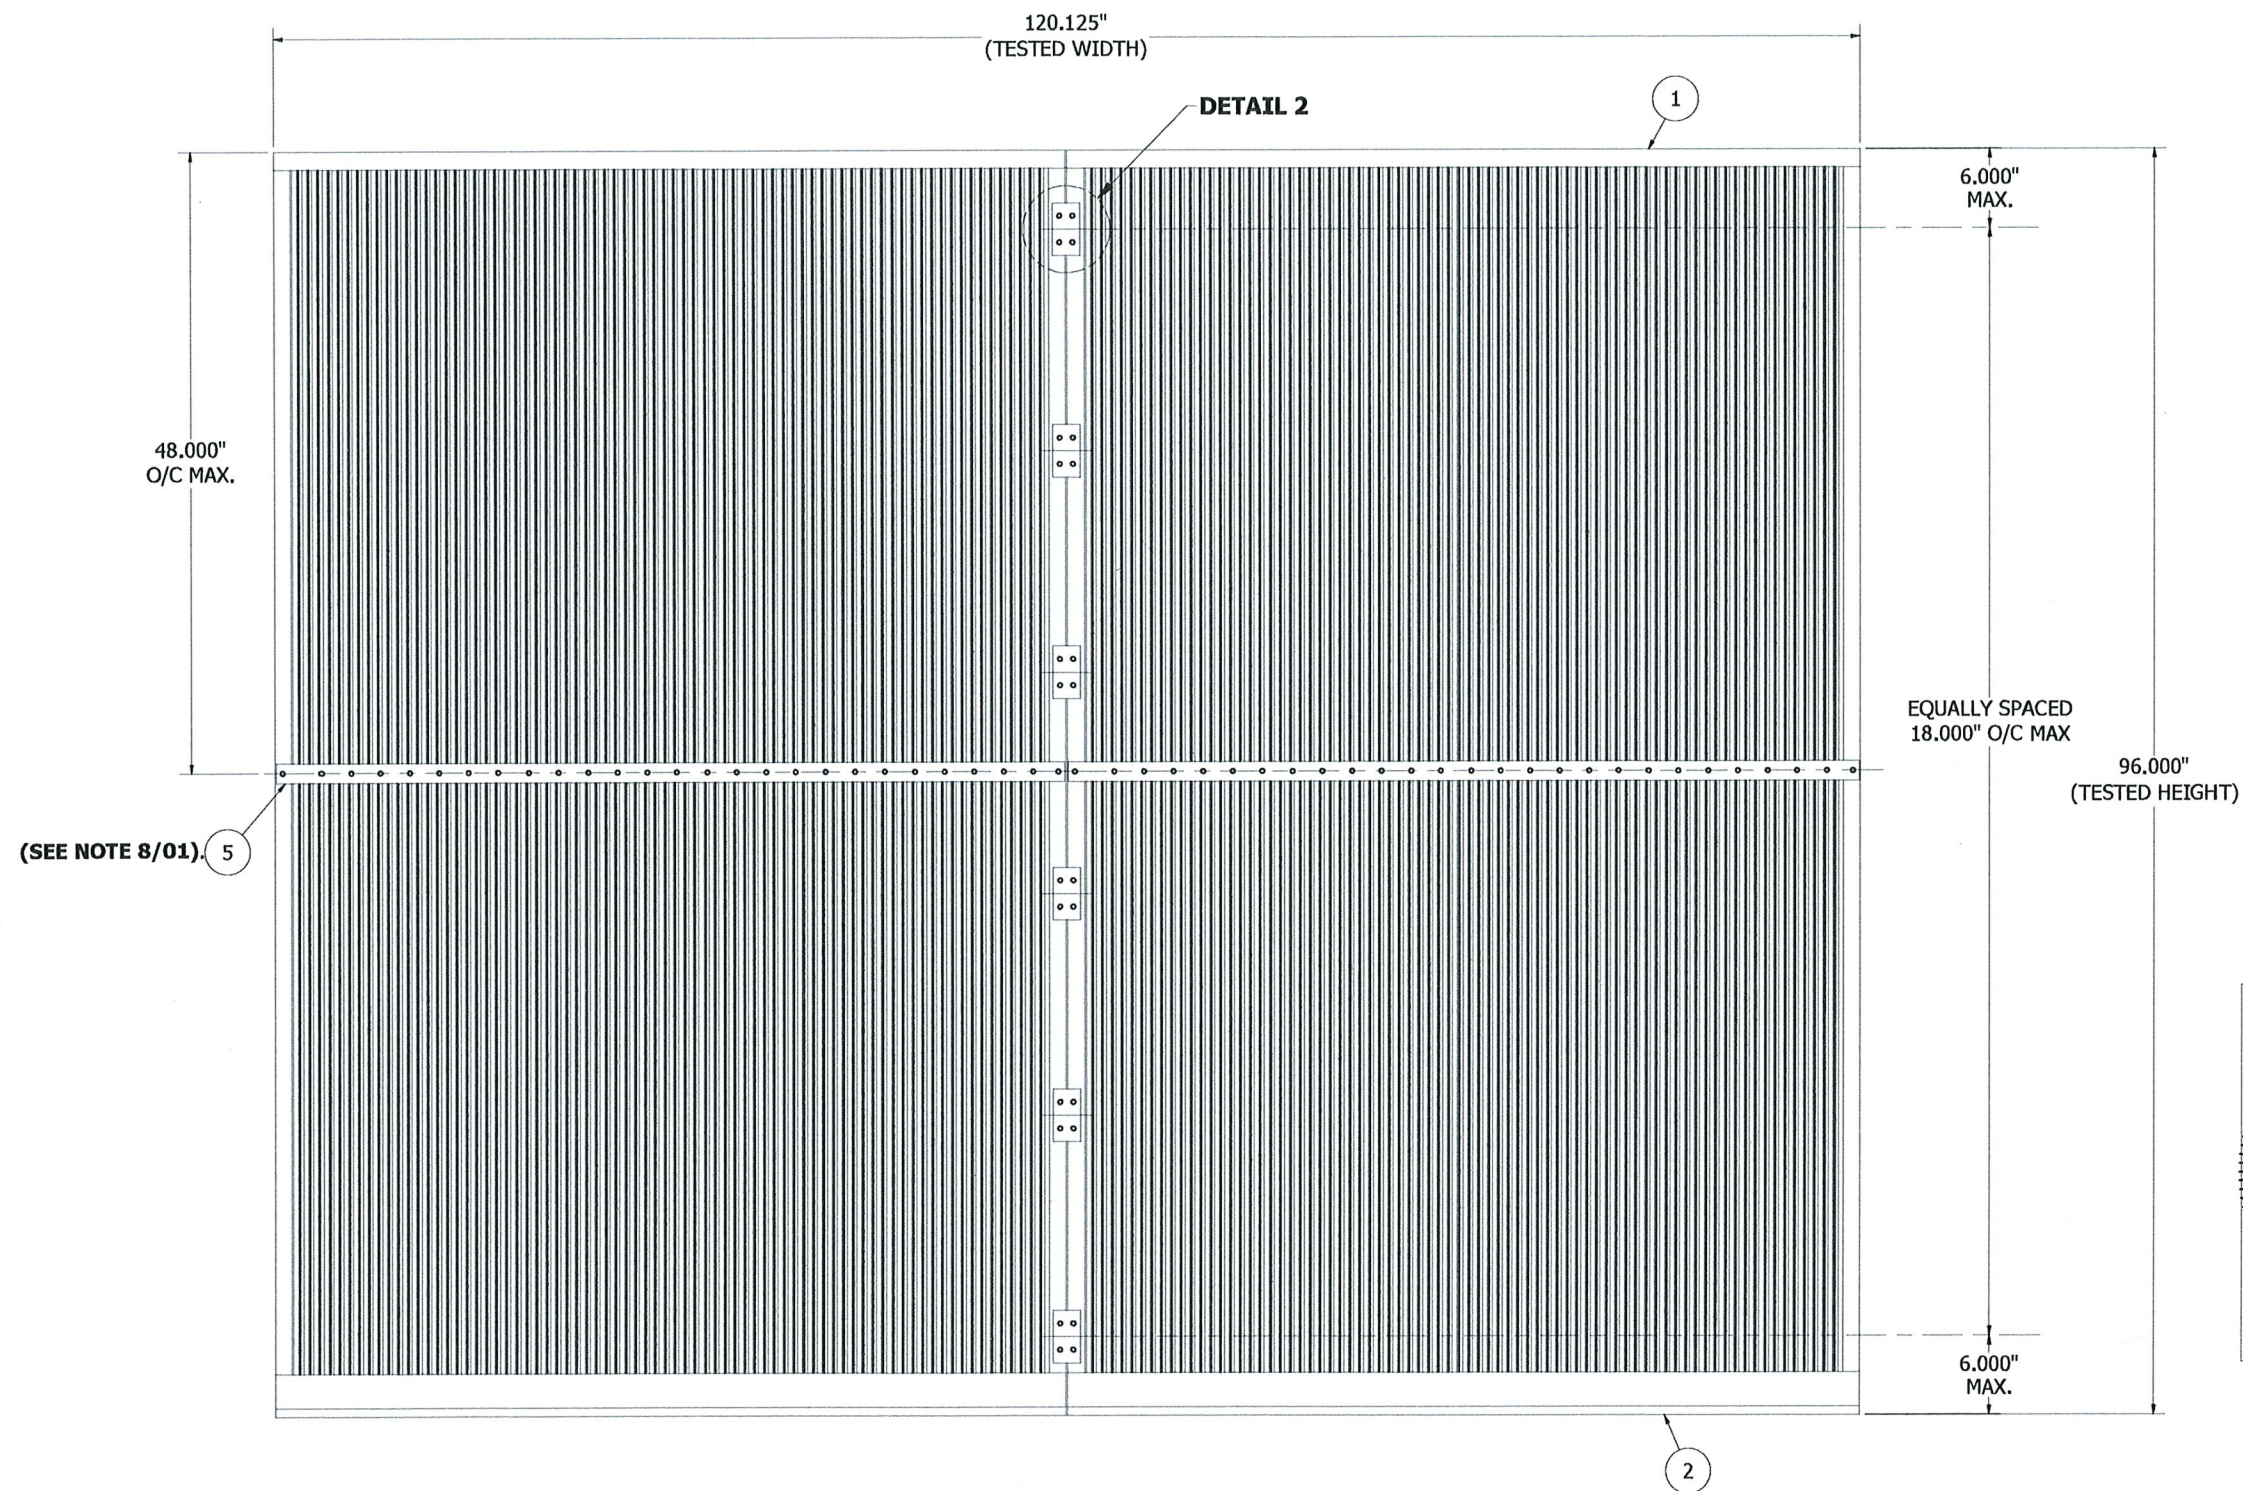

DETAIL 2
LOUVER-TO-LOUVER SPLICE

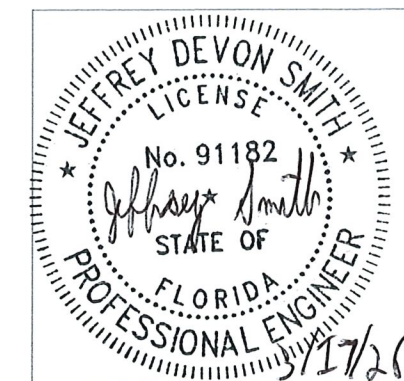

JEFFREY D. SMITH, P.E.,
NO. 91182


PRODUCT RENEWED
as complying with the Florida
Building Code
NOA-No. 26-0514.11
Expiration Date 05/13/2031
By *[Signature]*
Miami-Dade Product Control

MULTI-SECTION ASSEMBLY - CHANNEL FRAME LOUVER


N.T.S.
(SUBSTRATE & INSTALL PARTS NOT SHOWN FOR CLARITY)

BACK VIEW

AUTHOR	DKF	9/25/2020	RELIABLE ARCHITECTURAL PRODUCTS, INC. LOUVERS • SCREENS • WALKERS • SUNSHADES	1300 Enterprise Road, Geneva, Alabama 36340 PROPRIETARY AND CONFIDENTIAL
CHECKED	E-R	10/28/2020		
APPROVED	TCB	10/29/2020		
APPROVED	MMM	10/30/2020		
MATERIAL	EXTRUDED ALUMINUM		PRODUCT	3RRDC / WIND-DRIVEN RAIN RESISTANT LOUVER
ECN			TITLE	MULTI-SECTION (CF) ASSEMBLY BACK VIEW
		SIZE	B	DWG NO. 60-022590-00D
		SCALE	NONE	REV B
		SHEET 3 OF 9		

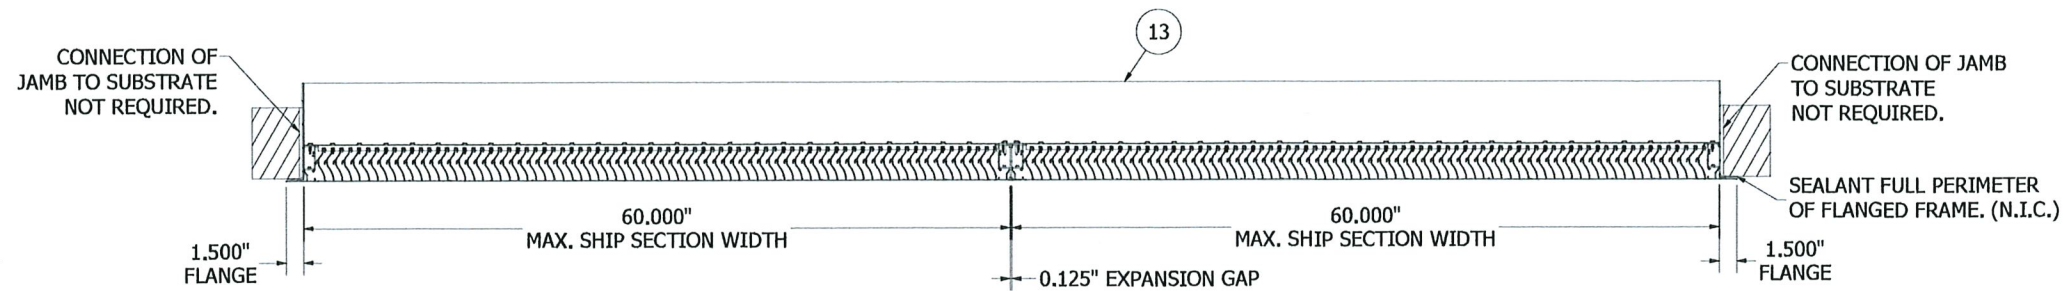


SECTION D-D

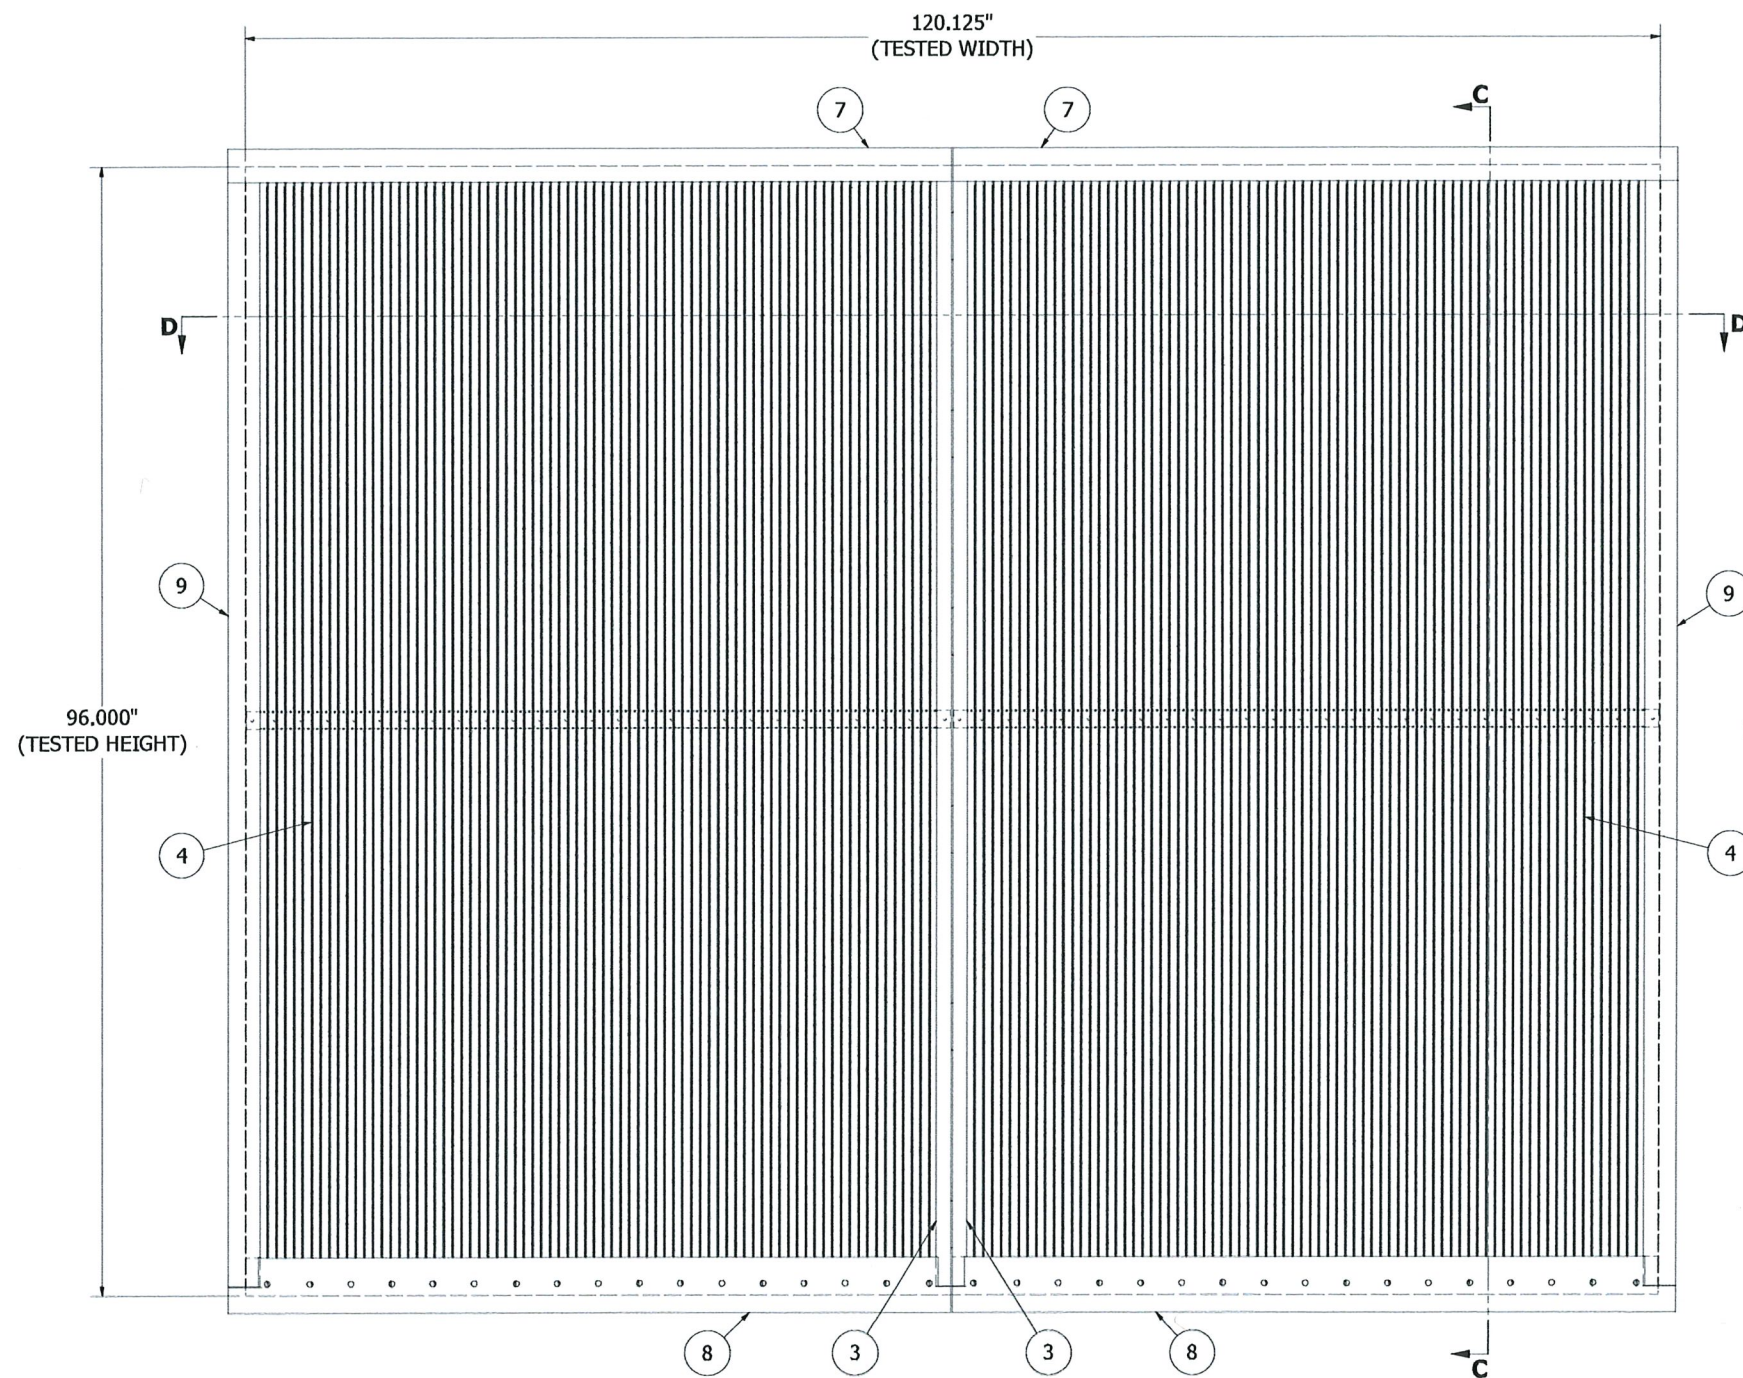


MULTI-SECTION ASSEMBLY - FLANGED FRAME LOUVER

N.T.S.
(SUBSTRATE & INSTALL PARTS NOT SHOWN FOR CLARITY)

FRONT VIEW

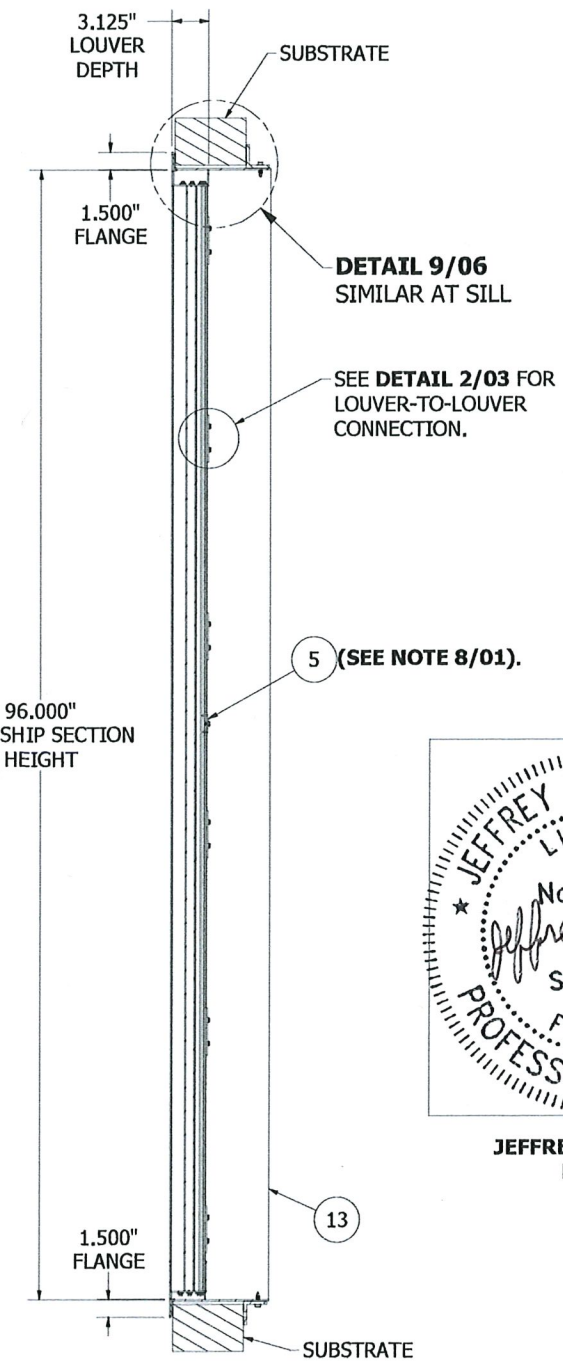


SECTION C-C

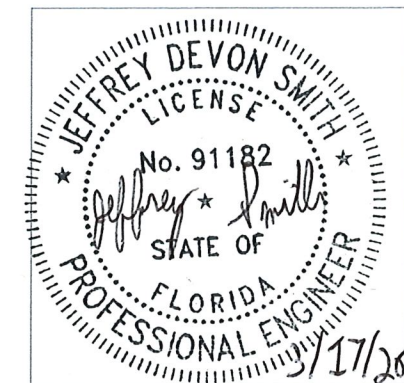


JEFFREY D. SMITH, P.E.,
NO. 91182

PRODUCT RENEWED
as complying with the Florida
Building Code
NOA-No. 26-0514.11
Expiration Date 05/13/2031
By *[Signature]*
Miami-Dade Product Control

AUTHOR	DKF	9/25/2020		1300 Enterprise Road, Geneva, Alabama 36340 PROPRIETARY AND CONFIDENTIAL
CHECKED	E-R	10/28/2020		
APPROVED	TCB	10/29/2020		
APPROVED	MMM	10/30/2020		
MATERIAL	EXTRUDED ALUMINUM		PRODUCT	3RRDC / WIND-DRIVEN RAIN RESISTANT LOUVER
ECN			TITLE	MULTI-SECTION (FF) ASSEMBLY FRONT VIEW
	SIZE	B	DWG NO	60-022590-00D
	SCALE	NONE	INVENTOR	SHEET 4 of 9

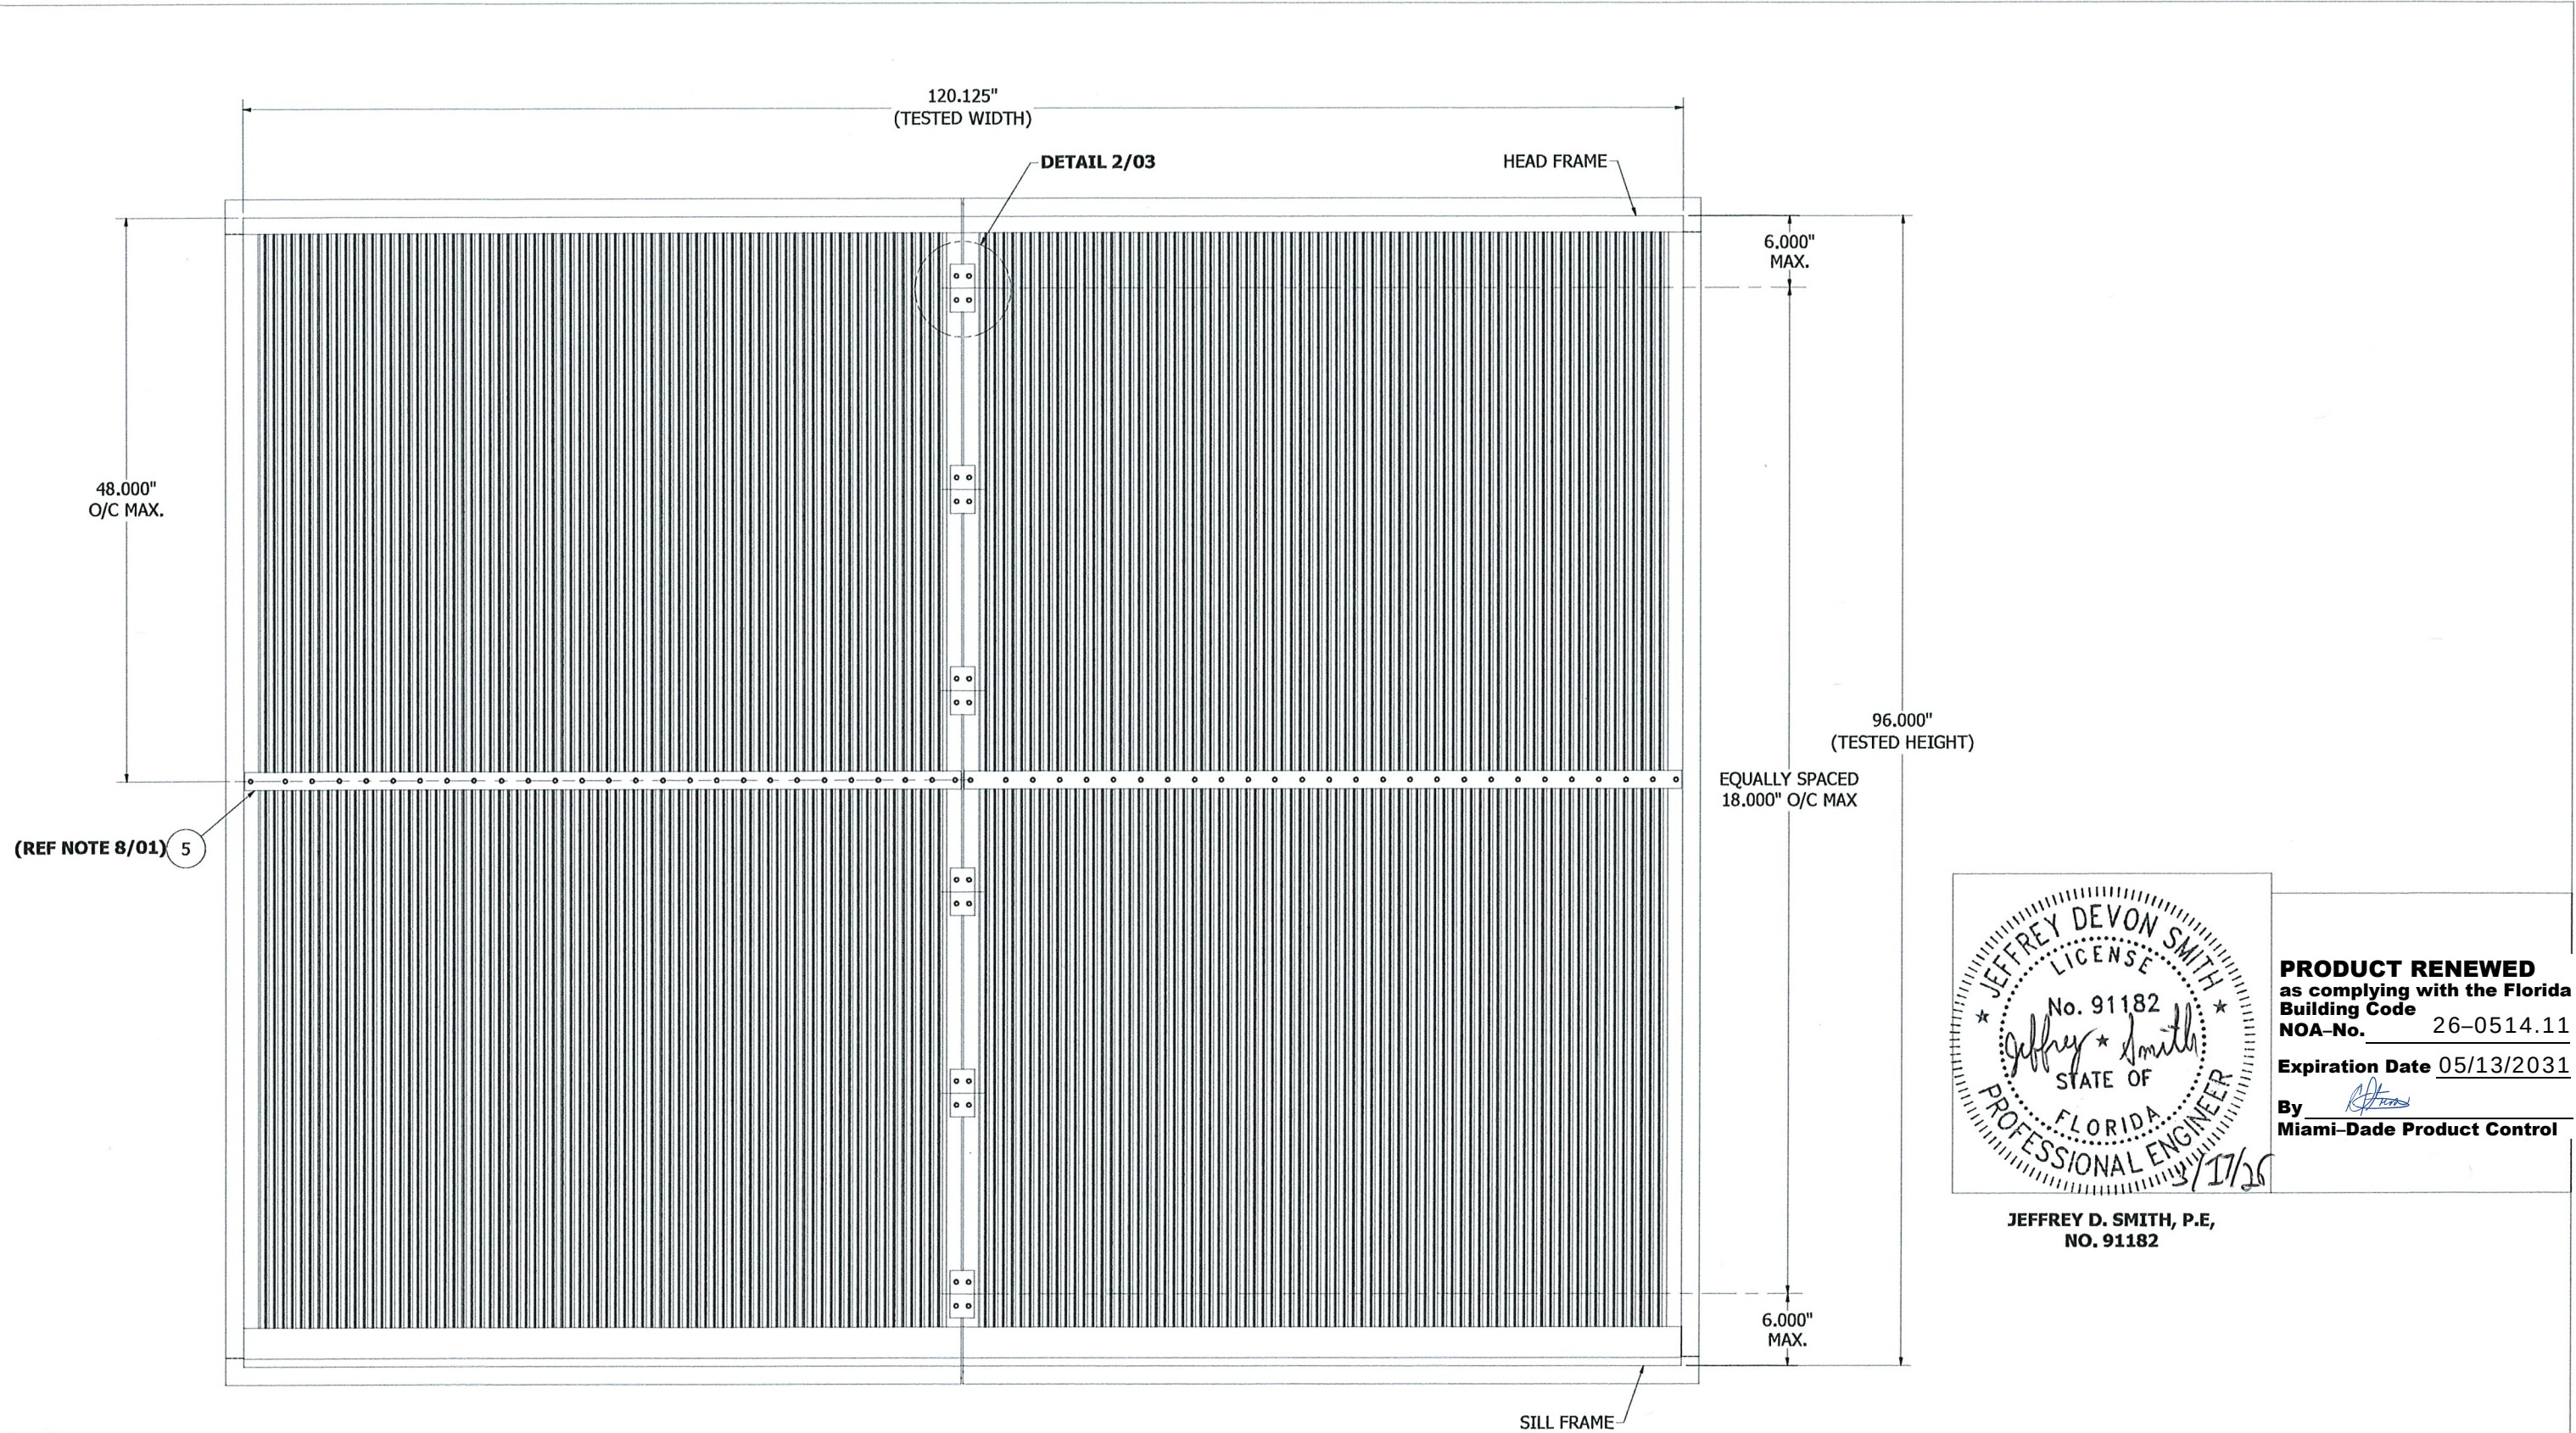


MULTI-SECTION ASSEMBLY - FLANGED FRAME LOUVER
N.T.S.
(SUBSTRATE & INSTALL PARTS NOT SHOWN FOR CLARITY) **BACK VIEW**

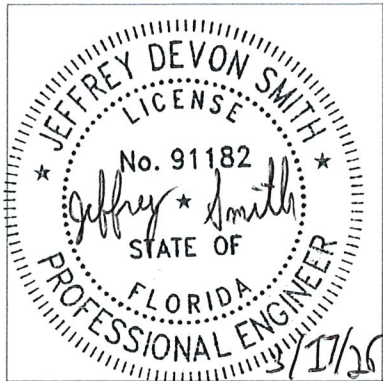


**JEFFREY D. SMITH, P.E.,
NO. 91182**

PRODUCT RENEWED
as complying with the Florida
Building Code
NOA-No. 26-0514.11
Expiration Date 05/13/2031
By *[Signature]*
Miami-Dade Product Control


AUTHOR	DKF	9/25/2020	RELIABLE LOUVERS • SCREEN WALLS • SHUTTERSHADES	1300 Enterprise Road, Geneva, Alabama 36340 PROPRIETARY AND CONFIDENTIAL
CHECKED	E-R	10/28/2020		
APPROVED	TCB	10/29/2020		
APPROVED	MMM	10/30/2020		
MATERIAL EXTRUDED ALUMINUM			PRODUCT 3RRDC / WIND-DRIVEN RAIN RESISTANT LOUVER	REV B
TITLE MULTI-SECTION (FF) ASSEMBLY BACK VIEW			SIZE B	
SCALE NONE			DWG NO 60-022590-00D	
SHEET 5 OF 9			INVENTOR	

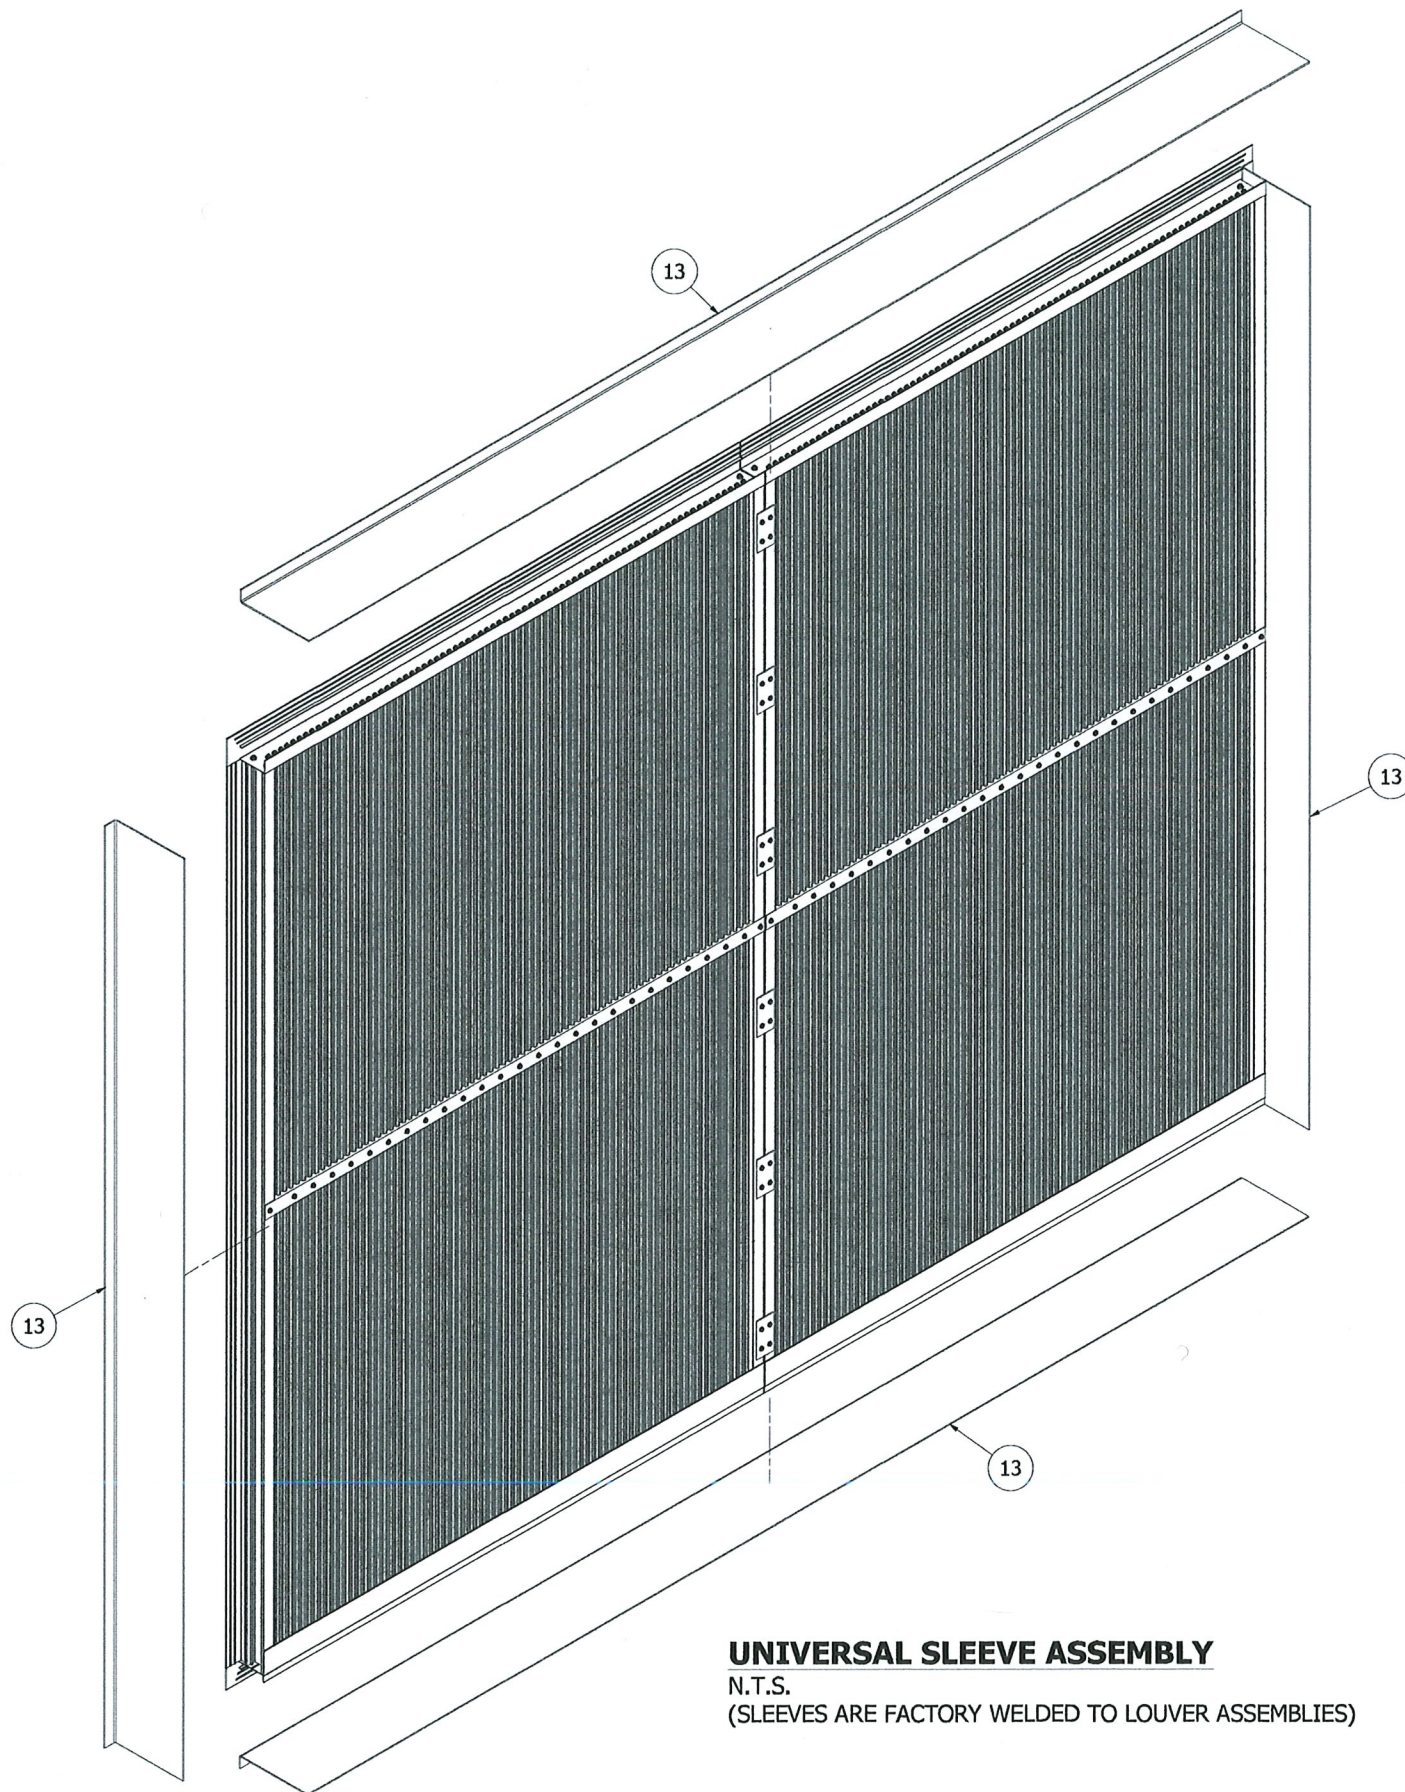


UNIVERSAL SLEEVE ASSEMBLY
 N.T.S.
 (SLEEVES ARE FACTORY WELDED TO LOUVER ASSEMBLIES)

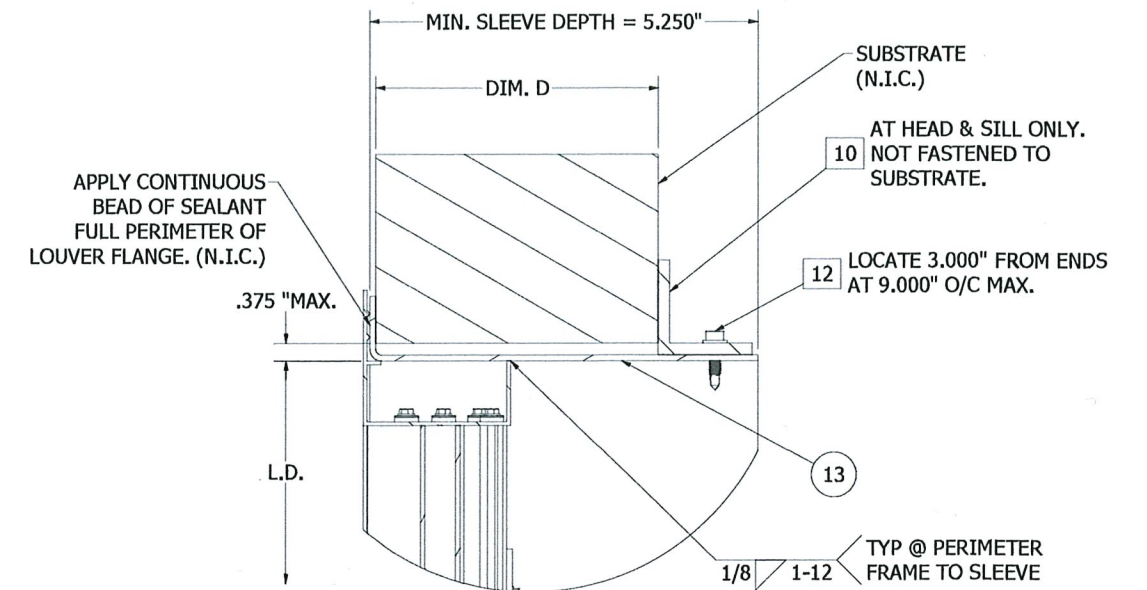

DETAIL 9
 RETAINING ANGLE INSTALL
 AT HEAD (SHOWN).
 SIMILAR AT SILL.

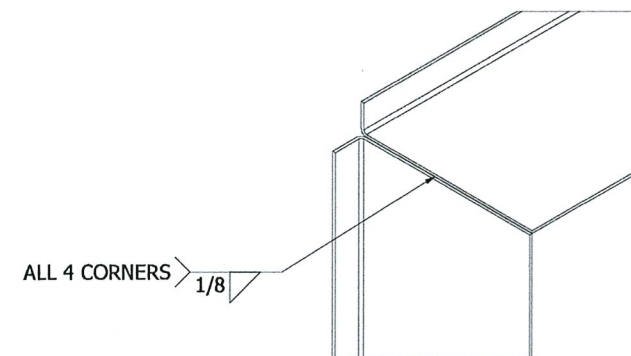


**UNIVERSAL SLEEVE
 CORNER WELDS**

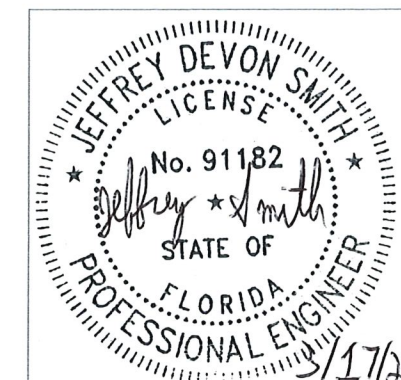


JEFFREY D. SMITH, P.E.,
 NO. 91182

PRODUCT RENEWED
 as complying with the Florida
 Building Code
 NOA-No. 26-0514.11
 Expiration Date 05/13/2031
 By *[Signature]*
 Miami-Dade Product Control


AUTHOR	DKF	9/25/2020		1300 Enterprise Road, Geneva, Alabama 36340 PROPRIETARY AND CONFIDENTIAL
CHECKED	E-R	10/28/2020		
APPROVED	TCB	10/29/2020		
APPROVED	MMM	10/30/2020		
MATERIAL			PRODUCT	
EXTRUDED ALUMINUM			3RRDC / WIND-DRIVEN RAIN RESISTANT LOUVER	
TITLE			UNIVERSAL SLEEVE ASSEMBLY & INSTALLATION	
SIZE	B	DWG NO.	60-022590-00D	REV B
SCALE	NONE	INVENTOR	SHEET 6 OF 9	

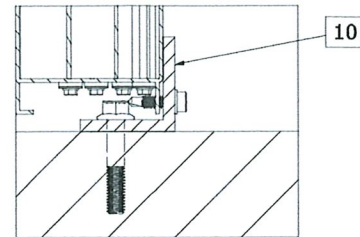


OPTIONAL
LEG INSIDE

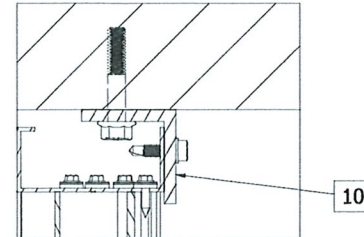

OPTIONAL
LEG INSIDE

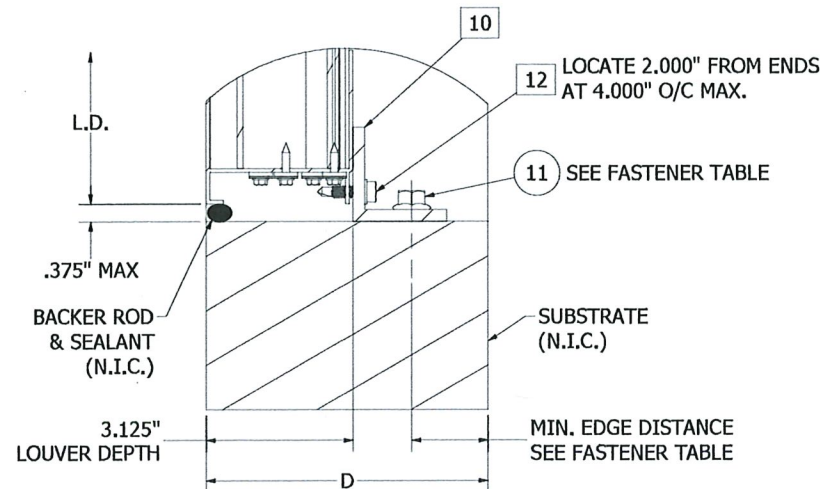


DETAIL 3
RETAINING ANGLE INSTALL AT SILL

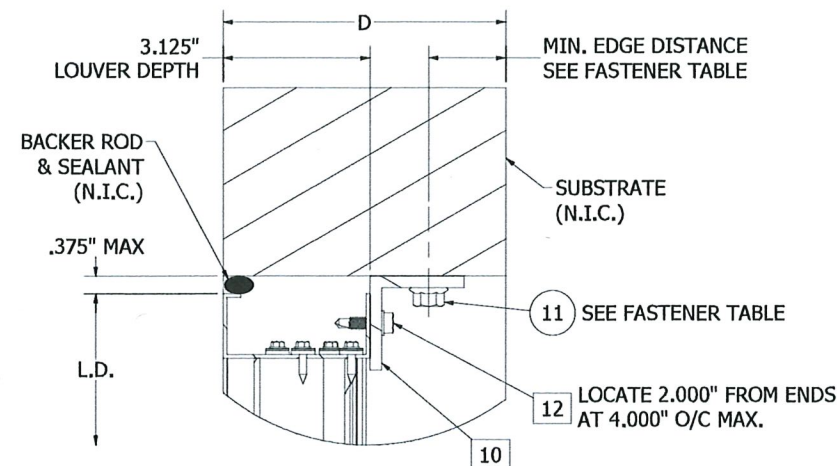

DETAIL 4
RETAINING ANGLE INSTALL AT HEAD

SUBSTRATE FASTENER TABLE (N.I.C.) / 3RRDC 120 PSF / SINGLE ANGLE INSTALL

SUBSTRATE TYPE	MIN. SUBSTRATE REQUIREMENTS	FASTENER TYPE	MAX. C/C SPACING AT HEAD / SILL	MIN. EMBEDMENT	MIN. EDGE DISTANCE
WOOD	3" THICK, 0.42 SPECIFIC GRAVITY	3/8-16 BOLT W/NUT, MIN A307 GRADE A	8"	3 THREADS BEYOND NUT	1-1/2"
		3/8" DIA. LAG SCREW 2 1/2" LONG MIN. A307 GRADE A	8"	2-1/4"	1-1/2"
STEEL	18 GA, 45 KSI TENSILE STRENGTH, 33KSI YIELD STRENGTH	1/4-20 BOLT W/NUT & WASHER MIN A307 GRADE A	8"	3 THREADS BEYOND NUT	1/2"
	12 GA, 45 KSI TENSILE STRENGTH, 33KSI YIELD STRENGTH	1/4-20 SELF-DRILLING SCREW W/ WASHER CARBON STEEL	4"	3 THREADS BEYOND SUBSTR. THICKNESS	1/2"
ALUMINUM	0.125" THICK, 20 KSI TENSILE STRENGTH, 15 KSI YIELD STRENGTH	1/4-20 BOLT W/NUT & WASHER MIN A307 GRADE A	8"	3 THREADS BEYOND NUT	1/2"
	0.1875" THICK, 20 KSI TENSILE STRENGTH, 15 KSI YIELD STRENGTH	1/4-20 SELF-DRILLING SCREW W/ WASHER CARBON STEEL	4"	3 THREADS BEYOND SUBSTR. THICKNESS	1/2"
CONCRETE	2500 PSI COMPRESSIVE STRENGTH	3/8" DIA. SIMPSON STRONG-TIE TITEN HD SCREW ANCHOR CARBON STEEL	8"	3-1/4"	2"
		3/8" DIA. DEWALT SCREW BOLT + SCREW ANCHOR CARBON STEEL	8"	3-1/4"	4"
		3/8" DIA. HILTI KWIK HUS-EZ SCREW ANCHOR CARBON STEEL	8"	3 1/4"	2"
		1/4" DIA. ELCO AGGRE-GATOR W/ WASHER 300 SERIES SS	4"	1-3/8"	1-1/2"
GROUT FILLED CMU	ASTM C-90 BLOCK, 1500 PSI GROUT COMPRESSIVE STRENGTH	3/8" DIA. SIMPSON STRONG-TIE TITEN HD SCREW ANCHOR CARBON STEEL	4"	2 -3/4"	4"
		3/8" DIA. DEWALT SCREW BOLT + SCREW ANCHOR CARBON STEEL	8"	3 1/4"	2"
		3/8" DIA. HILTI KWIK HUS-EZ SCREW ANCHOR CARBON STEEL	8"	3-1/4"	4"
		1/4" DIA. ELCO AGGRE-GATOR W/ WASHER 300 SERIES SS	4"	2"	2"

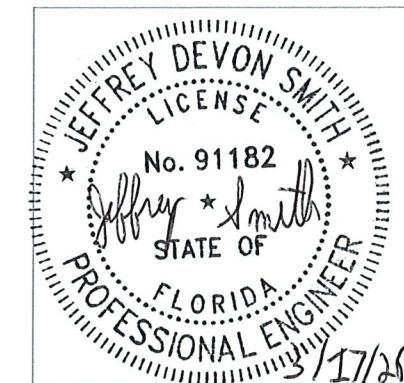


**JEFFREY D. SMITH, P.E.,
NO. 91182**

PRODUCT RENEWED
as complying with the Florida
Building Code
NOA-No. 26-0514.11


Expiration Date 05/13/2031

By *[Signature]*
Miami-Dade Product Control


AUTHOR	DKF	9/25/2020	RELIABLE 1300 Enterprise Road, Geneva, Alabama 36340 PROPRIETARY AND CONFIDENTIAL
CHECKED	E-R	10/28/2020	
APPROVED	TCB	10/29/2020	
APPROVED	MMM	10/30/2020	
MATERIAL EXTRUDED ALUMINUM			PRODUCT 3RRDC / WIND-DRIVEN RAIN RESISTANT LOUVER
TITLE LOUVER INSTALL / RETAINING SINGLE ANGLE			SIZE B
SCALE NONE			DWG NO 60-022590-00D
INVENTOR			REV B
SHEET 7 of 9			

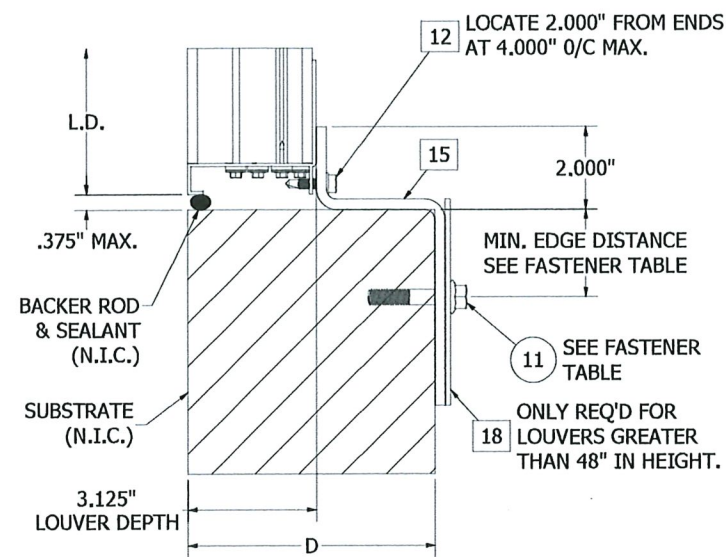


DETAIL 5
RETAINING ZEE INSTALLED AT SILL

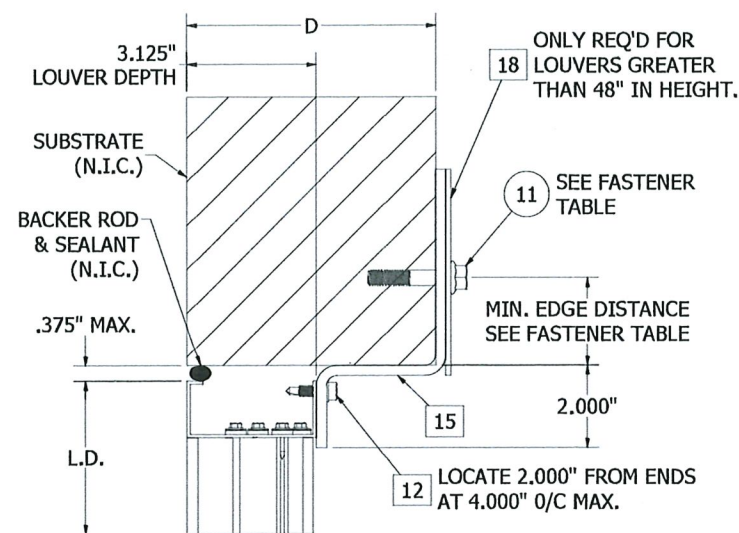

DETAIL 6
RETAINING ZEE INSTALLED AT HEAD

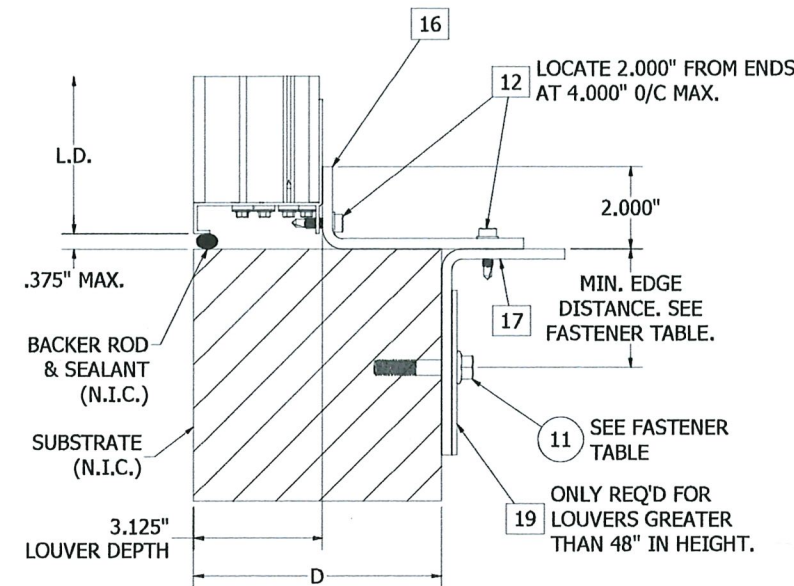


DETAIL 7
DOUBLE ANGLE INSTALLED AT SILL

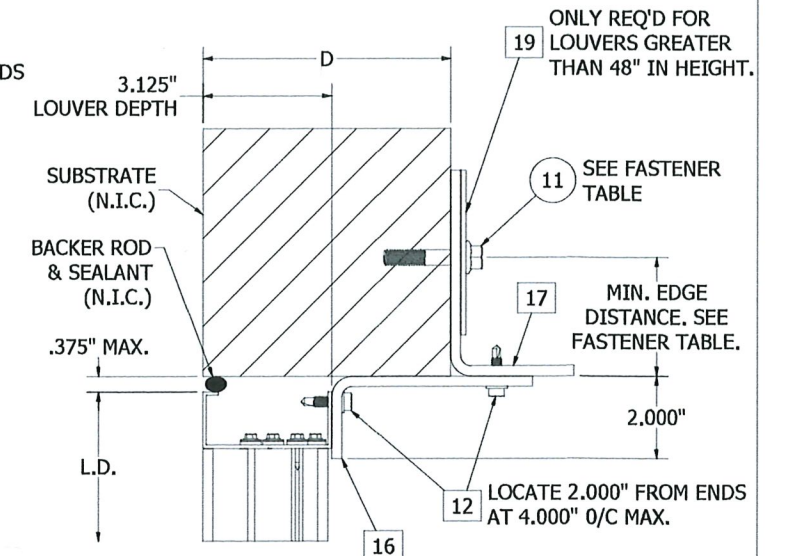

DETAIL 8
DOUBLE ANGLE INSTALLED AT HEAD

SUBSTRATE FASTENER TABLE (N.I.C.) / 3RRDC 120 PSF / RETAINING ZEE & DOUBLE ANGLE INSTALL

SUBSTRATE TYPE	MIN. SUBSTRATE REQUIREMENTS	FASTENER TYPE	MAX. C/C SPACING AT HEAD / SILL	MIN. EMBEDMENT	MIN. EDGE DISTANCE
WOOD	3" THICK, 0.42 SPECIFIC GRAVITY	3/8-16 BOLT W/ NUT, MIN A307 GRADE A	(A) 8"	3 THREADS BEYOND NUT	1-1/2"
		3/8" DIA. LAG SCREW, 2 1/2" LONG, MIN. A307 GRADE A	(A) 8"	2-1/4"	1-1/2"
STEEL	18 GA, 45 KSI TENSILE STRENGTH, 33KSI YIELD STRENGTH	1/4-20 BOLT W/ NUT & WASHER, MIN A307 GRADE A	(A) 8"	3 THREADS BEYOND NUT	1/2"
	12 GA, 45 KSI TENSILE STRENGTH, 33KSI YIELD STRENGTH	1/4-14 SELF-DRILLING SCREW W/ WASHER CARBON STEEL	6"	3 THREADS BEYOND SUBSTR. THICKNESS	1/2"
ALUMINUM	0.125" THICK, 20 KSI TENSILE STRENGTH, 15 KSI YIELD STRENGTH	1/4-20 BOLT W/ NUT & WASHER, MIN A307 GRADE A	(A) 8"	3 THREADS BEYOND NUT	1/2"
	0.1875" THICK, 20 KSI TENSILE STRENGTH, 15 KSI YIELD STRENGTH	1/4-14 SELF-DRILLING SCREW W/ WASHER CARBON STEEL	6"	3 THREADS BEYOND SUBSTR. THICKNESS	1/2"
CONCRETE	2500 PSI COMPRESSIVE STRENGTH	3/8" DIA. SIMPSON STRONG-TIE TITAN HD SCREW ANCHOR CARBON STEEL	(A) 8"	3-1/4"	2"
		3/8" DIA. DEWALT SCREW BOLT + SCREW ANCHOR CARBON STEEL	(A) 8"	3-1/4"	4"
		3/8" DIA. HILTI KWIK HUS-EZ SCREW ANCHOR CARBON STEEL	(A) 8"	3 1/4"	2"
		1/4" DIA. ELCO AGGRE-GATOR W/ WASHER 300 SERIES SS	6"	1-3/8"	1-1/2"
GROUT FILLED CMU	ASTM C-90 BLOCK, 1500 PSI GROUT COMPRESSIVE STRENGTH	3/8" DIA. SIMPSON STRONG-TIE TITAN HD SCREW ANCHOR CARBON STEEL	(A) 8"	2 -3/4"	4"
		3/8" DIA. DEWALT SCREW BOLT + SCREW ANCHOR CARBON STEEL	(A) 8"	3 1/4"	2"
		3/8" DIA. HILTI KWIK HUS-EZ SCREW ANCHOR CARBON STEEL	(A) 8"	3-1/4"	4"
		1/4" DIA. ELCO AGGRE-GATOR W/ WASHER 300 SERIES SS	6"	2"	2"

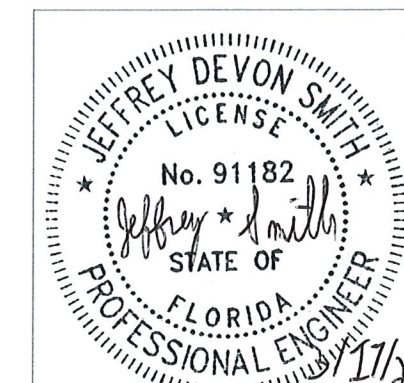


**JEFFREY D. SMITH, P.E.,
NO. 91182**

PRODUCT RENEWED
as complying with the Florida
Building Code
NOA-No. 26-0514.11


Expiration Date 05/13/2031

By *[Signature]*
Miami-Dade Product Control


A	REVISED SUBSTRATE FASTENER TABLE	E-R	JDS	VMA	3/19/21
AUTHOR	DKF	9/25/2020			
CHECKED	E-R	10/28/2020			
APPROVED	TCB	10/29/2020			
APPROVED	MMM	10/30/2020			
MATERIAL EXTRUDED ALUMINUM			PRODUCT 3RRDC / WIND-DRIVEN RAIN RESISTANT LOUVER TITLE LOUVER INSTALL / RETAINING ZEE & DOUBLE ANGLE SIZE B DWG NO 60-022590-00D REV B SCALE NONE INVENTOR SHEET 8 OF 9		

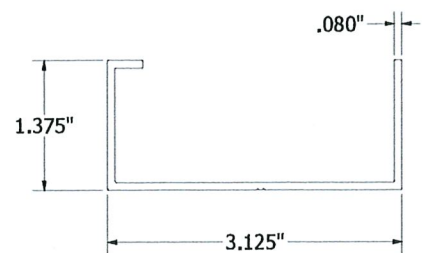


HEAD FRAME **ITEM-1**
N.T.S.

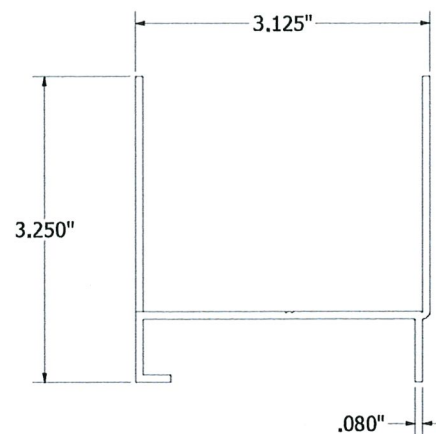


SILL FRAME **ITEM-2**
N.T.S.

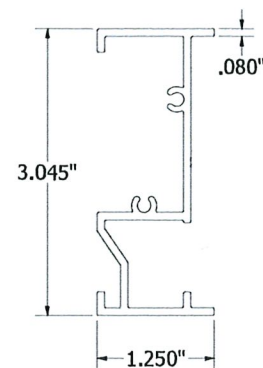


JAMB FRAME **ITEM-3**
N.T.S.

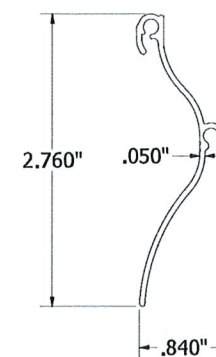


BLADE **ITEM-4**
N.T.S.

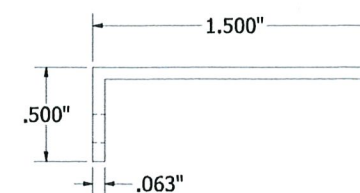


H.H.B.S. **ITEM-5**
N.T.S.

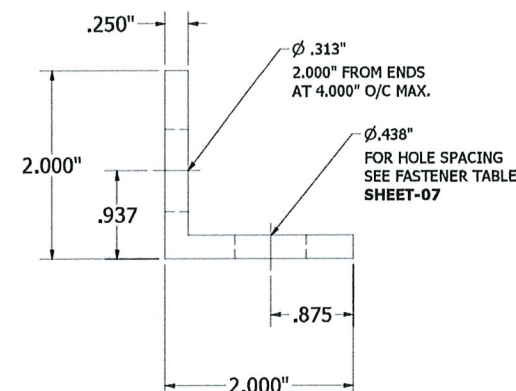


RETAINING ANGLE **ITEM-10**
N.T.S.

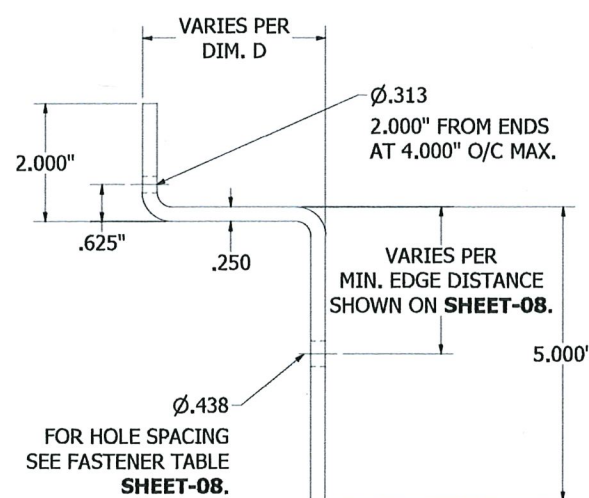


RETAINING ZEE **ITEM - 15**
N.T.S.

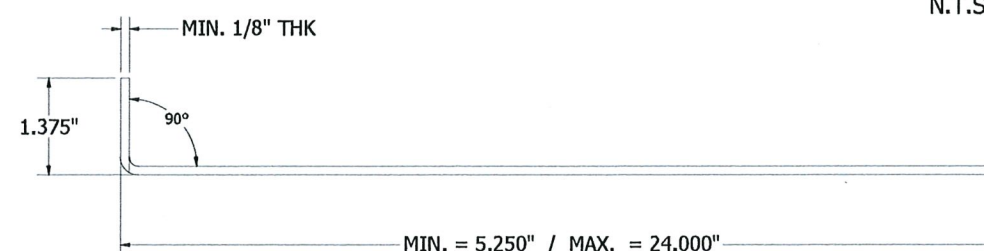


UNIVERSAL SLEEVE **ITEM-13**
N.T.S.

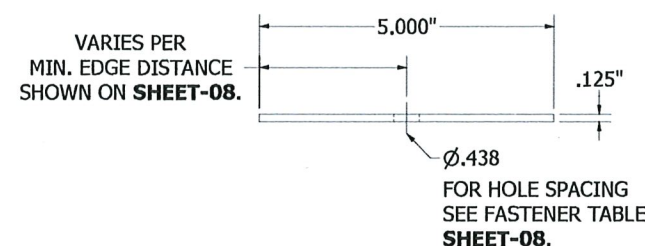


STIFFENER PLATE **ITEM-18**
N.T.S.

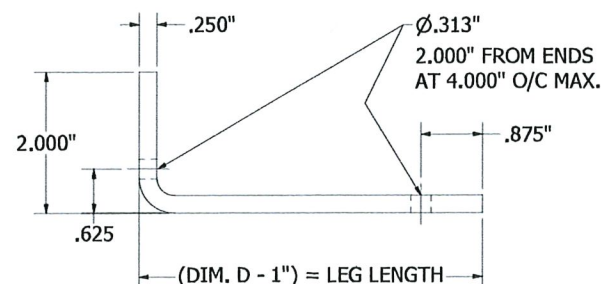


RETAINING ANGLE **ITEM - 16**
N.T.S.

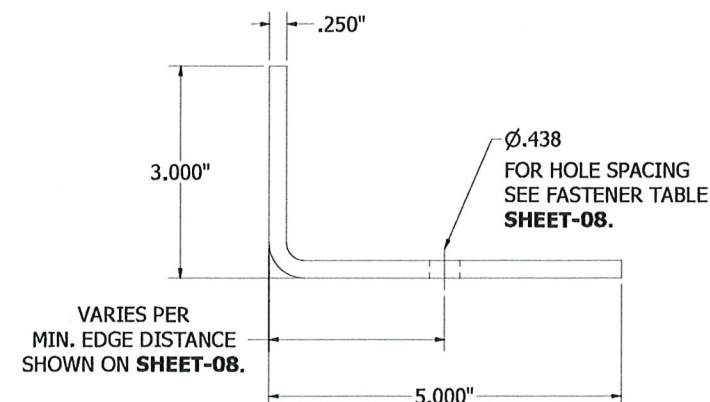

RETAINING ANGLE **ITEM - 17**
N.T.S.

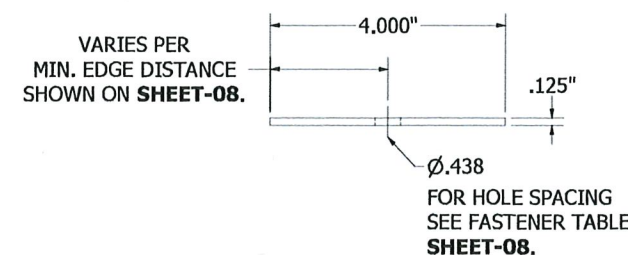

STIFFENER PLATE **ITEM-19**
N.T.S.

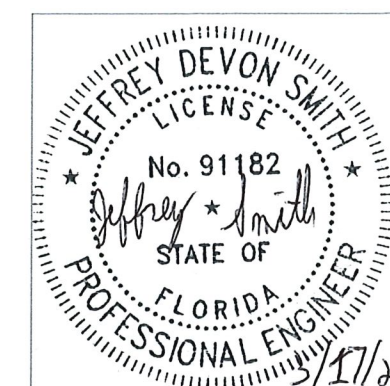

JEFFREY D. SMITH, P.E.,
NO. 91182

PRODUCT RENEWED
as complying with the Florida
Building Code
NOA-No. 26-0514.11
Expiration Date 05/13/2031
By *[Signature]*
Miami-Dade Product Control

AUTHOR	DKF	9/25/2020	RELIABLE LOUVER & SCREEN WALLS • SUNSHADES	1300 Enterprise Road, Geneva, Alabama 36340 PROPRIETARY AND CONFIDENTIAL
CHECKED	E-R	10/28/2020		
APPROVED	TCB	10/29/2020		
APPROVED	MMM	10/30/2020		
MATERIAL EXTRUDED ALUMINUM			PRODUCT 3RRDC / WIND-DRIVEN RAIN RESISTANT LOUVER	REV B
SIZE B			TITLE LOUVER FRAMING & INSTALL PART PROFILES	
SCALE NONE			DWG NO 60-022590-00D	
ECN			INVENTOR SHEET 9 OF 9	