



DEPARTMENT OF REGULATORY AND ECONOMIC RESOURCES (RER)
BOARD AND CODE ADMINISTRATION DIVISION
NOTICE OF ACCEPTANCE (NOA)

MIAMI-DADE COUNTY
PRODUCT CONTROL SECTION
11805 SW 26 Street, Room 208
Miami, Florida 33175-2474
T (786) 315-2590 F (786) 315-2599
www.miamidade.gov/economy

Vision Hollow Metal Limited
400 Zenway Blvd., Unit 1, Woodbridge, Ontario L4H 0S7

SCOPE:

This NOA is being issued under the applicable rules and regulations governing the use of construction materials. The documentation submitted has been reviewed and accepted by Miami-Dade County RER -Product Control Section to be used in Miami Dade County and other areas where allowed by the Authority Having Jurisdiction (AHJ).

This NOA shall not be valid after the expiration date stated below. The Miami-Dade County Product Control Section (In Miami Dade County) and/or the AHJ (in areas other than Miami Dade County) reserve the right to have this product or material tested for quality assurance purposes. If this product or material fails to perform in the accepted manner, the manufacturer will incur the expense of such testing and the AHJ may immediately revoke, modify, or suspend the use of such product or material within their jurisdiction. RER reserves the right to revoke this acceptance, if it is determined by Miami-Dade County Product Control Section that this product or material fails to meet the requirements of the applicable building code.

This product is approved as described herein and has been designed to comply with the Florida Building Code, including the High Velocity Hurricane Zone.

DESCRIPTION: Series LS18 Outswing Single- and Double-glazed Steel Doors-LMI

APPROVAL DOCUMENT: Drawing No "S-4113" Rev 4, titled "Series LS18 Steel Single & Double Glazed-Outswing -Impact", sheets 1 through 15 of 15, prepared by R. W. Building consultant, Inc., dated 05-26-16 and last revised on 05/28/24, signed and sealed by Lyndon F. Schmidt, P.E., bearing the Miami-Dade County Product Control Renewal stamp with the Notice of Acceptance number and expiration date by the Miami-Dade County Product Control Section.

MISSILE IMPACT RATING: Large and Small Missile Impact Resistant

Limitations:

1. Max DLO (Day light opening) is limited to max. 34.625" W X 34.625"H for 8' doors w/10" min mid rail/bottom rail and for 7' doors the DLO is limited to max 22.56" W X 52.625"H w/ 10" min Midrails (See sheets 1 & 2).
2. EPS foamcore having 1 PCF density must have current NOA or FBC plastic foamcore requirement compliant.
3. Double doors with Rim Panic device require PDQ 9200M removable mullion for installation.
4. Electrical/Electronic function is not part of this approval, such functions to be reviewed and approved by AHJ.

LABELING: Each unit shall bear a permanent label with the manufacturer's name or logo, **Woodbridge, Ontario, Canada**, series/model and following statement: "Miami-Dade County Product Control Approved", unless otherwise noted herein.

RENEWAL of this NOA shall be considered after a renewal application has been filed and there has been no change in the applicable building code negatively affecting the performance of this product.

TERMINATION of this NOA will occur after the expiration date or if there has been a revision or change in the materials, use, and/or manufacture of the product or process. Misuse of this NOA as an endorsement of any product, for sales, advertising or any other purposes shall automatically terminate this NOA. Failure to comply with any section of this NOA shall be cause for termination and removal of NOA.

ADVERTISEMENT: The NOA number preceded by the words Miami-Dade County, Florida, and followed by the expiration date may be displayed in advertising literature. If any portion of the NOA is displayed, then it shall be done in its entirety.

INSPECTION: A copy of this entire NOA shall be provided to the user by the manufacturer or its distributors and shall be available for inspection at the job site at the request of the Building Official.

This NOA **renews # 24-0530.03** and consists of this page 1 and evidence pages E-1, E-2, E-3, E-4 & E-5, as well as approval document mentioned above.

The submitted documentation was reviewed by **Ishaq I. Chanda, P.E.**



X
6/16/26

NOA No. 26-0616.04
Expiration Date: June 16, 2031
Approval Date: June 25, 2026
Page 1

Vision Hollow Metal Limited

NOTICE OF ACCEPTANCE: EVIDENCE SUBMITTED

1. Evidence submitted under previous approvals

A. DRAWINGS

1. Manufacturer's die drawings and sections.
2. Drawing No "S-4113" Rev 1, titled "Series LS18 Steel Single & Double Glazed-Outswing - Impact", sheets 1 through 15 of 15, prepared by R. W. Building consultant, Inc., dated 06-01-16, signed and sealed by Lyndon F. Schmidt, P.E.

B. TESTS

1. Test reports on: 1) Air Infiltration Test, per FBC, TAS 202-94
2) Uniform Static Air Pressure Test, Loading per FBC TAS 202-94
3) Water Resistance Test, per FBC, TAS 202-94 (w/Exterior astragal)
4) Large Missile Impact Test per FBC, TAS 201-94
5) Cyclic Wind Pressure Loading per FBC, TAS 203-94
6) Forced Entry Test, per FBC 2411 3.2.1, TAS 202-94

Along with manufacturer's parts and section drawings of double outswing glazed steel doors (Samples B-1, C-1 & D-1, marked by Fenestration Testing Lab, Test Report No. **FTL-8513**, dated 10/22/15, signed and sealed by Idalmis Ortega, P. E.

This test report was revised by an addendum letter w/ revised marked-up Dwgs, issued by Fenestration testing lab, dated Mar 25, 2016, signed by Ms. L. Delgado.

C. CALCULATIONS

1. Anchor verification calculations and structural analysis, complying with FBC2014 (5th Edition), prepared by R. W. Building Consultant, Inc., dated 11-16-15 and last revised on 05-31-16, signed and sealed by L. F. Schmidt, P. E.

D. QUALITY ASSURANCE

1. Miami Dade Department of Regulatory and Economic Resources (RER).

E. MATERIAL CERTIFICATIONS (Submitted under files #12-0223.29/#10-0623.02)


1. Notice of Acceptance No. **14-0916.11** issued to Kuraray America, Inc. (former E.I. DuPont DeNemours & Co., Inc.) for the "Sentry Glass ® Interlayer", expiring on 07/4/17.
2. Tensile test report # FTL-8718, dated 11/04/15 per ASTM A-370, prepared by fenestration Testing lab, signed & sealed by Idalmis Ortega, P.E.
3. Notice of Acceptance No. **11-0926.07** issued to Dyplastic Products, LLC (former Apache Products Co) for "EPS-Expanded Polystyrene Insulation", expiring on 01/11/2017.

F. STATEMENTS

1. Letter of conformance to FBC 2014 (5th edition) and No Financial interest dated 05/31/16, prepared by R. W. Building Consultant, Inc., signed and sealed by L. F. Schmidt, P.E.
2. Lab compliance as part of the above referenced test report.

G. OTHER

1. Test proposal dated 12/03/14 approved by RER.
2. Distributor Agreement between Vision Hollow Metal Ltd., Ontario Canada and Precision Building Products, Florida USA, dated 04/13/15, signed by Nick Siragusa and Jacques Rousseau, respectively on behalf of their companies.

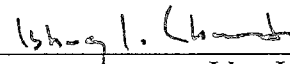

Ishaq I. Chanda, P.E.
Product Control Unit Supervisor
NOA No. 26-0616.04
Expiration Date: June 16, 2031
Approval Date: June 25, 2026

NOTICE OF ACCEPTANCE: EVIDENCE SUBMITTED

2. Evidence submitted under previous approval.

A. DRAWINGS

1. Drawing No "S-4113" Rev 2, titled "Series LS18 Steel Single & Double Glazed-Outswing - Impact", sheets 1 through 15 of 15, prepared by R. W. Building consultant, Inc., dated 10-29-15 and last revised on 01-17-18, signed and sealed by Lyndon F. Schmidt, P.E.

Note: This revision 2, consists of FBC code update note only.

B. TESTS

1. None.

C. CALCULATIONS

1. None.

D. QUALITY ASSURANCE

1. Miami Dade Department of Regulatory and Economic Resources (RER).

E. MATERIAL CERTIFICATIONS


1. Notice of Acceptance No. **17-0808.02** issued to Kuraray America, Inc. (former E.I. DuPont DeNemours & Co., Inc.) for the "Kuarary **Sentry Glass ® Interlayer**", expiring on 07/4/23.
2. Notice of Acceptance No. **16-1129.05** issued to Dyplast Products, LLC, (Former Apache Product Co.) for "E and R Board Expanded Polystyrene Rigid Foam Insulation ", expiring on 01/11/22.

F. STATEMENTS

1. Statement letter of conformance to FBC 2017(6th edition) dated JAN 17, 2018, issued by R. W. Building consultant, Inc., signed and sealed by Lyndon F. Schmid, P.E.

G. OTHER

1. This NOA revises NOA # **15-0611.01**, expiring 06/16/2021.

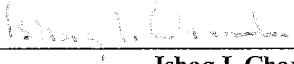

Ishaq I. Chanda, P.E.
Product Control Unit Supervisor
NOA No. 26-0616.04
Expiration Date: June 16, 2031
Approval Date: June 25, 2026

NOTICE OF ACCEPTANCE: EVIDENCE SUBMITTED

3. Evidence submitted under previous approval.

A. DRAWINGS

1. Drawing No "S-4113" Rev 3, titled "Series LS18 Steel Single & Double Glazed-Outswing - Impact", sheets 1 through 15 of 15, prepared by R. W. Building consultant, Inc., dated 10-29-15 and last revised on 01-06-21, signed and sealed by Lyndon F. Schmidt, P.E.

Note: This revision 3, consists of FBC code update note only.

B. TESTS

1. None.

C. CALCULATIONS

1. None.

D. QUALITY ASSURANCE

1. Miami Dade Department of Regulatory and Economic Resources (RER).

E. MATERIAL CERTIFICATIONS

1. Notice of Acceptance No. **17-0808.02** issued to Kuraray America, Inc. (former E.I. DuPont DE Nemours & Co., Inc.) for the "Kuraray Sentry Glass® Interlayer", expiring on 07/4/23.
2. Notice of Acceptance No. **16-1129.05** issued to Dyplast Products, LLC, (Former Apache Product Co.) for "E and R Board Expanded Polystyrene Rigid Foam Insulation ", expiring on 01/11/22.

F. STATEMENTS

1. Statement letter of conformance to FBC 2020(7th edition) dated March 11, 2021, issued by R. W. Building consultant, Inc., signed and sealed by Lyndon F. Schmid, P.E.

G. OTHER

1. This NOA revises NOA # **18-0131.06**, expiring 06/16/2021.



Ishaq I. Chanda, P.E.
Product Control Unit Supervisor
NOA No. 26-0616.04
Expiration Date: June 16, 2031
Approval Date: June 25, 2026

NOTICE OF ACCEPTANCE: EVIDENCE SUBMITTED

4. Evidence submitted under previous approval.

A. DRAWINGS

1. Drawing No "S-4113" Rev 4, titled "Series LS18 Steel Single & Double Glazed-Outswing - Impact", sheets 1 through 15 of 15, prepared by R. W. Building consultant, Inc., dated 05-26-16 and last revised on 05/30/24, signed and sealed by Lyndon F. Schmidt, P.E.

Note: This revision 4, consists of FBC code update note only.

B. TESTS

1. None.

C. CALCULATIONS

1. None.

D. QUALITY ASSURANCE

1. Miami Dade Department of Regulatory and Economic Resources (RER).

E. MATERIAL CERTIFICATIONS

1. Notice of Acceptance No. 22-1116.01 issued to **Kuraray America, Inc.** for their "SentryGlas® (Clear and White) Glass Interlayers" dated 12/15/22, expiring on 07/04/28.
2. EPS having 1 PCF min density must have current NOA or meet FBC foamcore plastic requirements.

F. STATEMENTS

1. Statement letter of conformance to FBC 2023(8th edition) dated May 28, 2024, issued by R. W. Building consultant, Inc., signed and sealed by Lyndon F. Schmid, P.E.

G. OTHER

1. This NOA revises NOA # 21-0216.06, expiring 06/16/2026.



Ishaq I. Chanda, P.E.
Product Control Unit Supervisor
NOA No. 26-0616.04
Expiration Date: June 16, 2031
Approval Date: June 25, 2026

NOTICE OF ACCEPTANCE: EVIDENCE SUBMITTED

5. New Evidence submitted.

A. DRAWINGS (submitted under previous approval)

1. Drawing No “S-4113” Rev 4, titled “Series LS18 Steel Single & Double Glazed-Outswing - Impact”, sheets 1 through 15 of 15, prepared by R. W. Building consultant, Inc., dated 05-26-16 and last revised on 05/30/24, signed and sealed by Lyndon F. Schmidt, P.E.

Note: This renewal with no change.

B. TESTS

1. None.

C. CALCULATIONS

1. None.

D. QUALITY ASSURANCE

1. Miami Dade Department of Regulatory and Economic Resources (RER).

E. MATERIAL CERTIFICATIONS


1. Notice of Acceptance No. 22-1116.01 issued to **Kuraray America, Inc.** for their “**SentryGlas® (Clear and White) Glass Interlayers**” dated 12/15/22, expiring on 07/04/28.
2. EPS having 1 PCF min density must have current NOA or meet FBC foamcore plastic requirements.

F. STATEMENTS (Item #2 submitted under previous submittal)

1. Statement request for renewal without change, dated 06/16/26, issued by manufacturer, signed by Nick Siragusa, president.
2. Statement letter of conformance to FBC 2023(8th edition) dated May 28, 2024, issued by R. W. Building consultant, Inc., signed and sealed by Lyndon F. Schmid, P.E.

G. OTHER

1. This NOA renews NOA # 24-0530.03, expiring 06/16/2031.

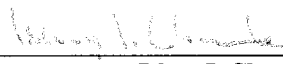

Ishaq I. Chanda, P.E.
Product Control Unit Supervisor
NOA No. 26-0616.04
Expiration Date: June 16, 2031
Approval Date: June 25, 2026

The following pages in this document were submitted by the manufacturer (third party) to represent the product being approved and establish the limits of use. The pages may include technical drawings, schematics and installation details.

Vision Hollow Metal Limited

400 Zenway Blvd, Unit #1
Woodbridge, ON L4H 0S7


LS18 STEEL SINGLE & DOUBLE DOORS GLAZED OUTSWING "IMPACT"

PRODUCT REVISED


as complying with the Florida
Building Code

Acceptance No. 26-0616-04
Expiration Date 06/16/2026

By *Lyndan F. Schmidt*
Miami-Dade Product Control

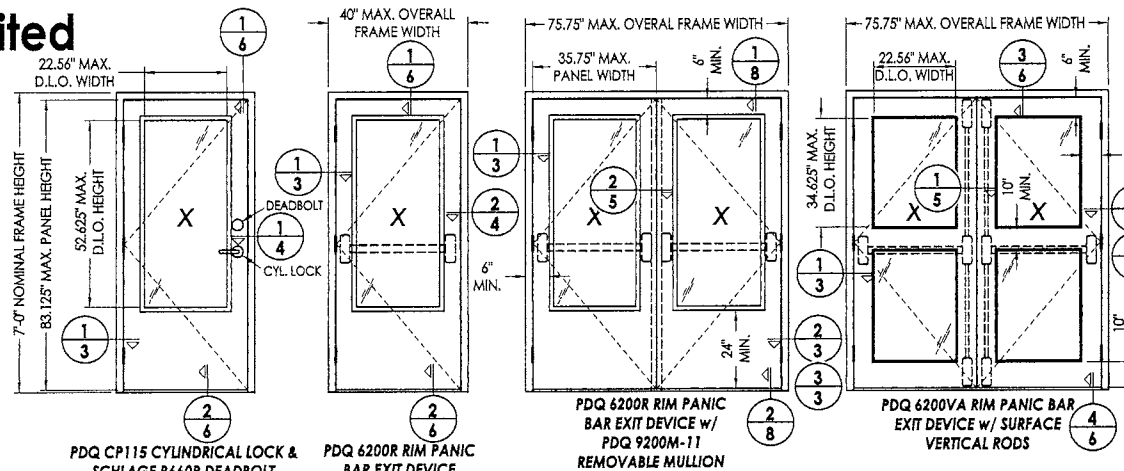

7'-0" DOOR

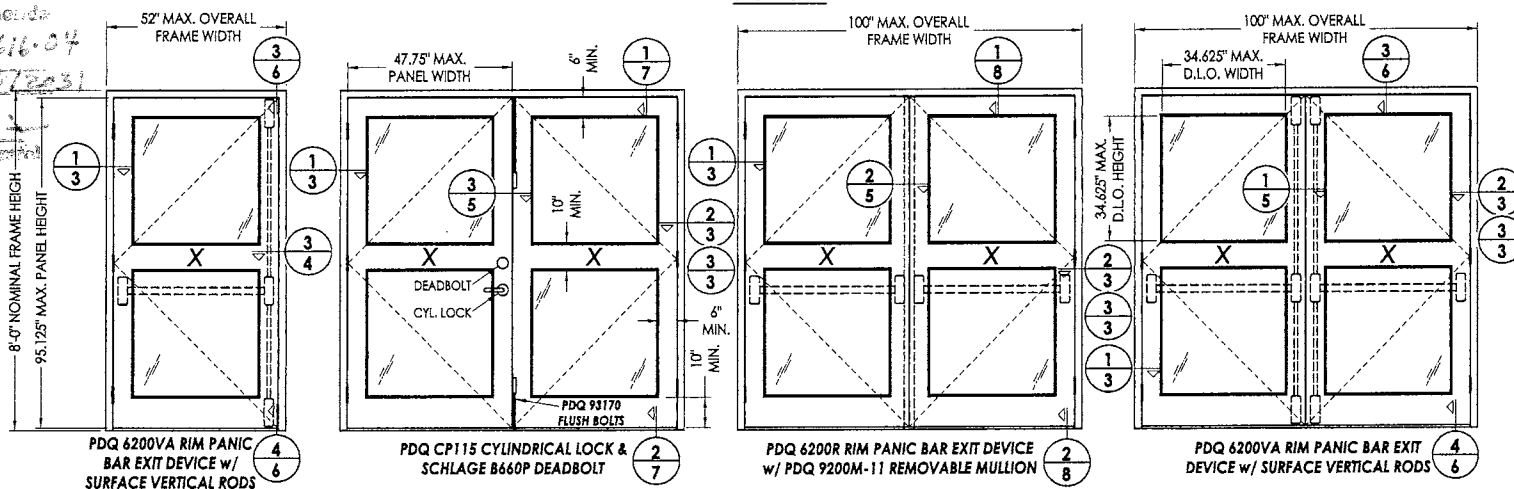

8'-0" DOOR

CONFIG.	MAX. FRAME DIMENSION	DESIGN PRESSURE (PSF)	
		POSITIVE	NEGATIVE
X	52.0" x 97.75"	+65.0	-65.0
XX	100.0" x 97.75"	+65.0	-65.0


PRODUCT REVISED

as complying with the Florida
Building Code

NOA-No. 24-0530.03

Expiration Date 06/16/2026

By *Lyndan F. Schmidt*
Miami-Dade Product Control

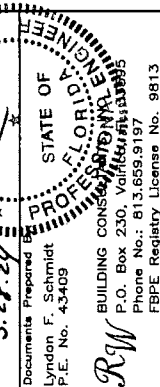




Documents Prepared by
Lyndan F. Schmidt
P.E. No. 43409
BUILDING CONSULTANT
P.O. Box 230, Venice, FL 33595
Phone No.: 813.659.9197
FBPE Registry License No. 9813

PRODUCT:		LS18 STEEL DOOR	
PART OR ASSEMBLY:		TYPICAL ELEVATIONS & DESIGN PRESSURES	
NO.	DATE	BY	REVISIONS
4	5/28/24	LFS	UPDATE TO 8TH ED. (2023) FBC
3	1/04/21	LFS	UPDATE TO 7TH ED. (2020) FBC
2	1/17/18	LFS	UPDATE TO 6TH ED. (2017) FBC
1	5/28/16	LFS	REVISE ANCHORING

SHEET 1 OF 15

1. This product has been evaluated and is in compliance with the 8th Edition (2023) Florida Building Code (FBC) structural requirements for the "High Velocity Hurricane Zone" (HVHZ).
2. Product anchors shall be as listed and spaced as shown on details. Anchor embedment to base material shall be beyond wall dressing or stucco.
3. When used in the "HVHZ", this product complies with Section 1626 of the Florida Building Code and does not require an impact resistant covering.
4. Site conditions that deviate from the details of this drawing require a one-time product approval from Miami-Dade County.
5. This product meets water infiltration requirements for the "HVHZ".
6. All steel shall be protected as specified in Section 2222.6 of the FBC.

By Isabel L. Chandra
Miami-Dade Product Control

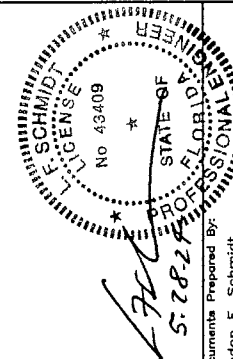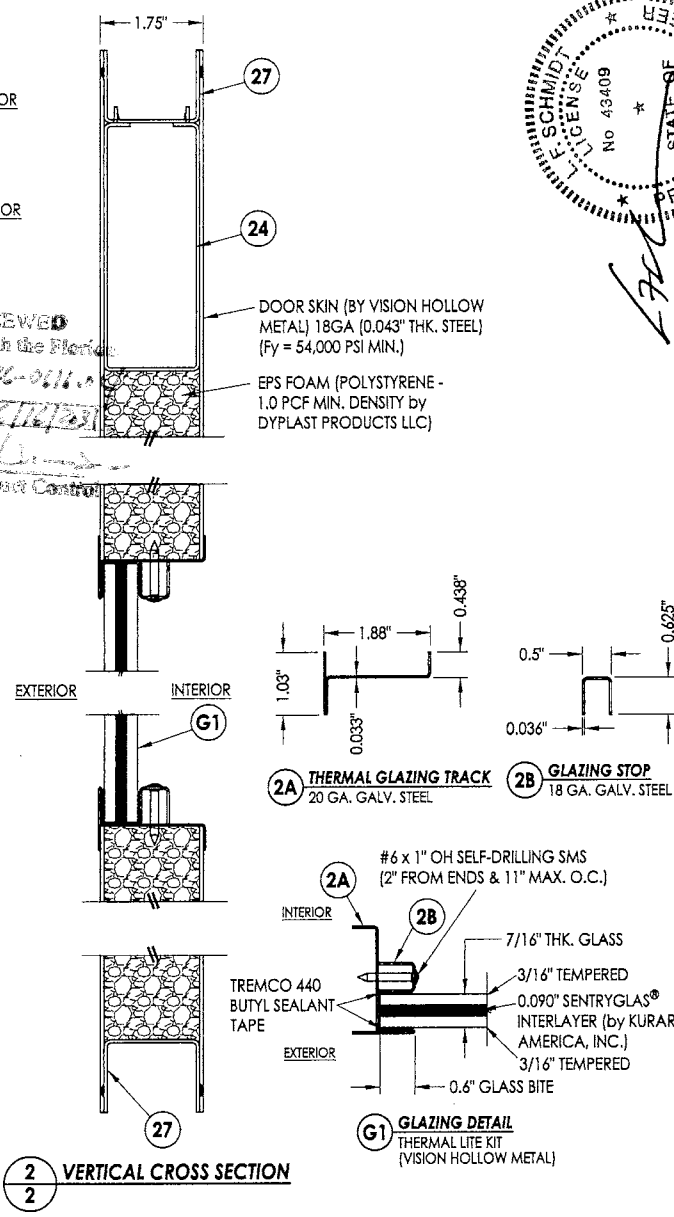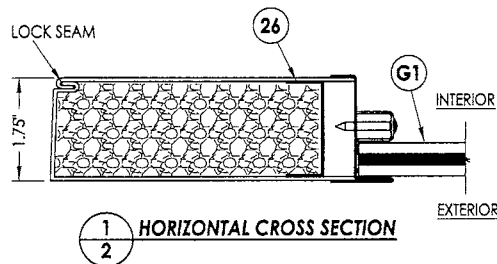


Documents Prepared By:
Lyndon F. Schmidt
J.E. No. 43409

RW
BUILDING CONSULTANTS, INC.
P.O. Box 230, Valrico, FL 33595
Phone No.: 813.659.9197
FBPE Registry License No. 9813


SHEET		2 OF 15	
DRAWING NO.: S-4113			
CHK. BY: LFS		SCALE: N.T.S.	
DWG. BY: JK		DATE: 10/29/15	
NO.	DATE	REVISONS	
1	5/26/16	REVISE ANCHORING	
2	1/17/18	UPDATE TO 6TH ED.	
3	1/04/21	UPDATE TO 7TH ED.	
4	5/28/24	UPDATE TO 8TH ED.	
LFS	FBC	(2023)	
LFS	FBC	(2020)	
LFS	FBC	(2017)	
PART OR ASSEMBLY:			
LS18 STEEL DOOR			
PRODUCT:		GENERAL NOTES & GLAZED DOOR PANEL DETAILS	

4:14:00 (10/10/2023) - Update County Submittal (N/A) 21-02 (10/10/2023) P.E. REVISIONS-4 113 REV4.DWG


Note:
1. Frame weatherstrip attached w/ #6 X 5/8" PH SMS located 2" from ends & 8" max. o.c. thereafter.

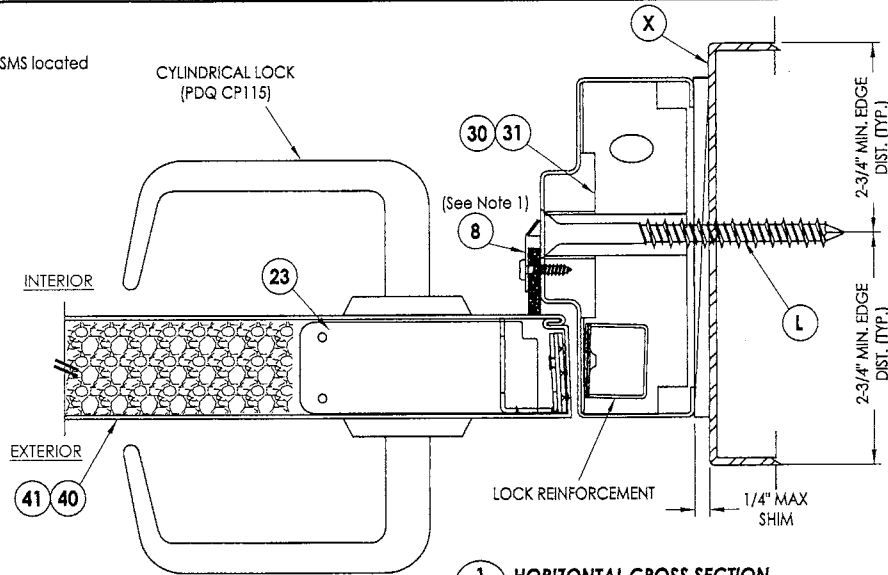

1 HORIZONTAL CROSS SECTION
4 CYLINDRICAL LOCK (PDQ)

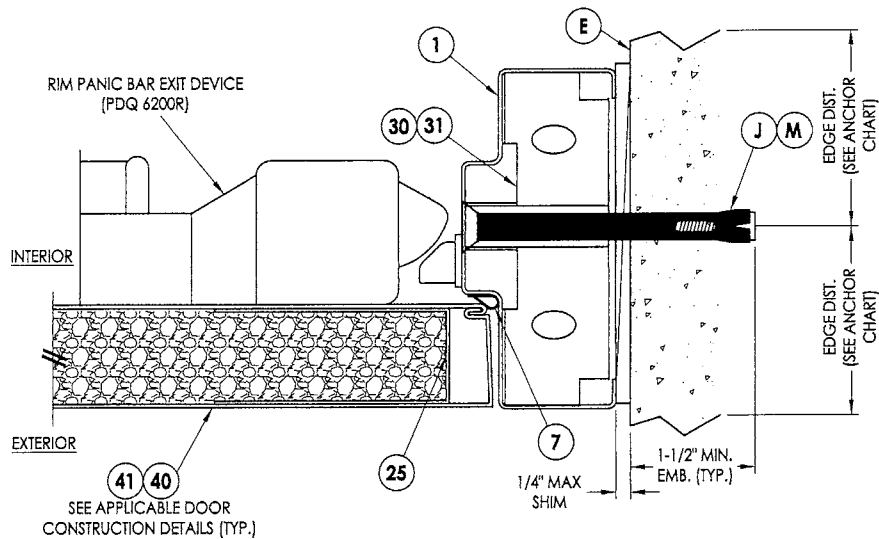


2 HORIZONTAL CROSS SECTION
4 RIM PANIC BAR EXIT DEVICE (PDQ 6200R)

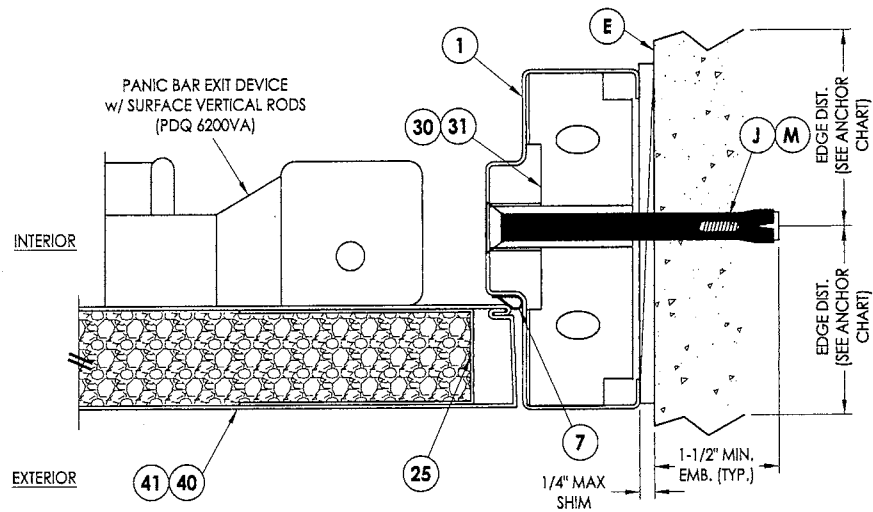


3 HORIZONTAL CROSS SECTION
4 PANIC BAR EXIT DEVICE w/ SURFACE VERTICAL RODS (PDQ 6200VA)

PRODUCT RENEWED
as complying with the Florida
Building Code
Acceptance No. 26-0616-04
Expiration Date 3/11/2021
By [Signature]
Miami-Dade Product Control


PRODUCT REVISED
as complying with the Florida
Building Code
NDA-No. 24-0530.03
Expiration Date 06/16/2026
By [Signature]
Miami-Dade Product Control

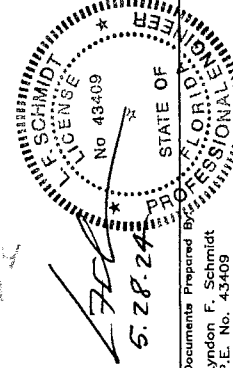

Documents Prepared By Lyndon F. Schmidt P.E. No. 43409		BUILDING CONSULTANTS, INC. P.O. Box 230, Valrico, FL 33595 Phone No.: 813.659.9197 FBPE Registry License No. 9813	
PRODUCT: LS18 STEEL DOOR		PART OR ASSEMBLY: HORIZONTAL CROSS SECTIONS	
4	5/28/24	UPDATE TO 8TH ED. (2023) FBC LFS	BY
3	1/04/21	UPDATE TO 7TH ED. (2020) FBC LFS	DATE
2	1/17/18	UPDATE TO 6TH ED. (2017) FBC LFS	NO.
1	5/26/16	REVISE ANCHORING	BY
REVISIONS			
DATE: 10/29/15			
SCALE: N.T.S.			
DWG. BY: JK			
CHK. BY: LFS			
DRAWING NO.: S-4113			
SHEET 4 OF 15			

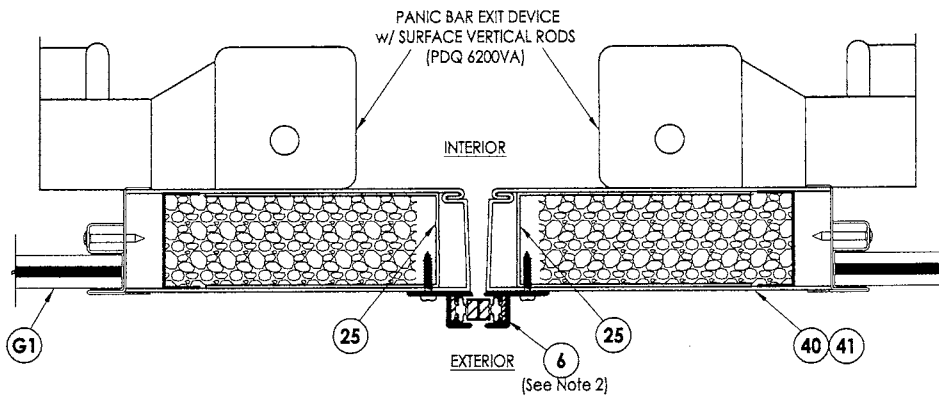

1
5 **HORIZONTAL CROSS SECTION**
PANIC BAR EXIT DEVICE W/ SURFACE
VERTICAL RODS (PDQ 6200VA)

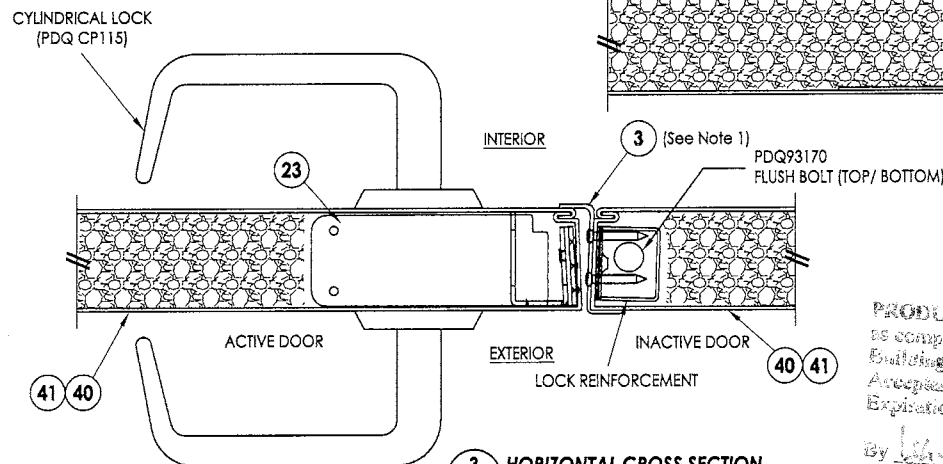


3
5 **HORIZONTAL CROSS SECTION**
CYLINDRICAL LOCK (PDQ G115) W/
DEADBOLT (SCHLAGE B660P)

PRODUCT REVISED
as complying with the Florida
Building Code
NOA-No. **24-0530.03**


Expiration Date **06/16/2026**

By *Ishtay I. Chandra*
Miami-Dade Product Control

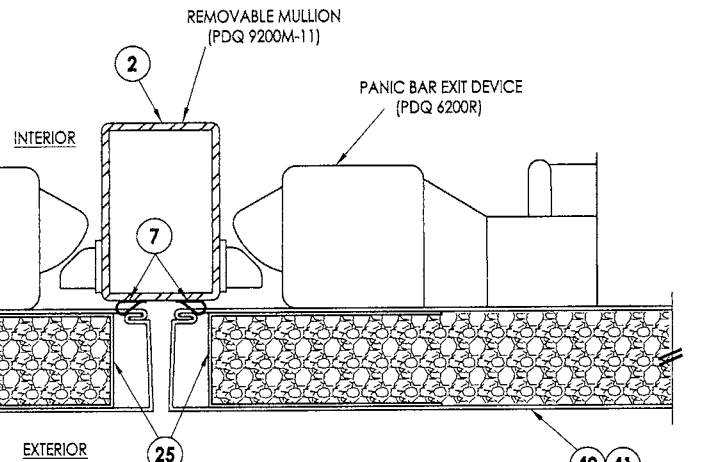

2
5 **HORIZONTAL CROSS SECTION**
PANIC BAR EXIT DEVICE (PDQ 6200R)
REMOVABLE MULLION (PDQ 9200M-11)

SEE APPLICABLE DOOR
CONSTRUCTION DETAILS (TYP.)

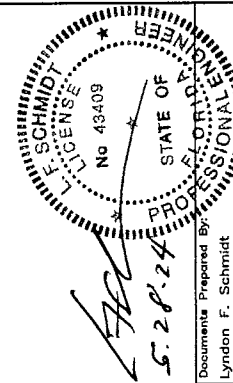


Documents Prepared By:		Lyndon F. Schmidt		P.E. No. 43409	
PRODUCT:		LSTB STEEL DOOR		BUILDING CONSULTANTS, INC.	
PART OR ASSEMBLY:		HORIZONTAL CROSS SECTIONS		P.O. Box 230, Varadero, FL 33595	
REVISIONS		NO.		DATE	
BY		LFS		10/29/15	
DATE		4		5/28/24	
SCALE:		UPDATE TO 8TH ED. (2023) FBC		N.T.S.	
DWG. BY:		UPDATE TO 7TH ED. (2020) FBC		JK	
CHK. BY:		UPDATE TO 6TH ED. (2017) FBC		LFS	
DRAWING NO.:		REVISE ANCHORING		S-4113	
SHEET		1		OF 15	



Notes:

- "Z" Astragal attached to the inactive door w/ 2 rows of #6 x 1" OH Self-Drilling SMS located @ 2-1/2", 21-1/2", 33-1/2", 52-5/8", 64-5/8", 79-5/8" & 92-5/8" from bottom.
- Frame weatherstrip attached w/ #6 X 5/8" PH SMS located 2" from ends & 8" max. o.c. thereafter.


PRODUCT REVIEWED
as complying with the Florida
Building Code
Acceptance No. *24-0616.04*
Expiration Date *06/16/2026*
By *Ishtay I. Chandra*
Miami-Dade Product Control

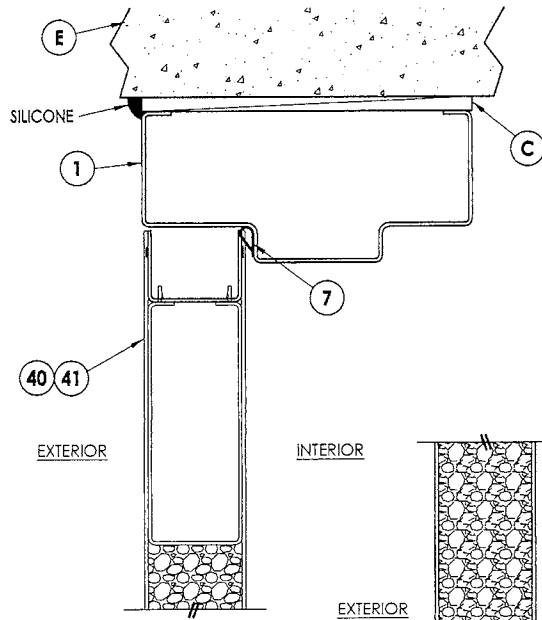


1
6 VERTICAL CROSS SECTION

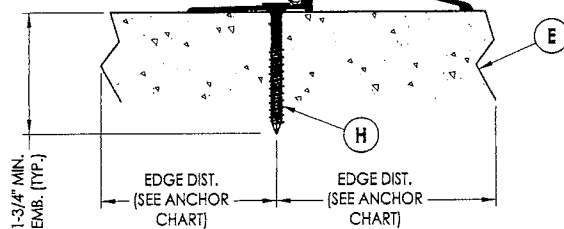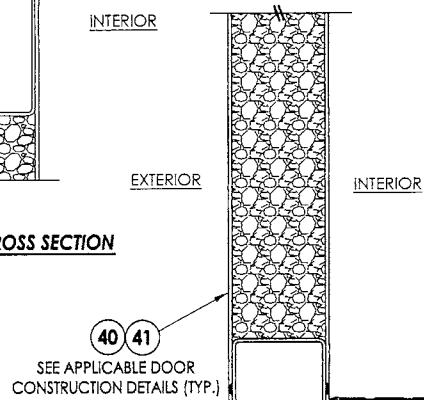

2
6 VERTICAL CROSS SECTION

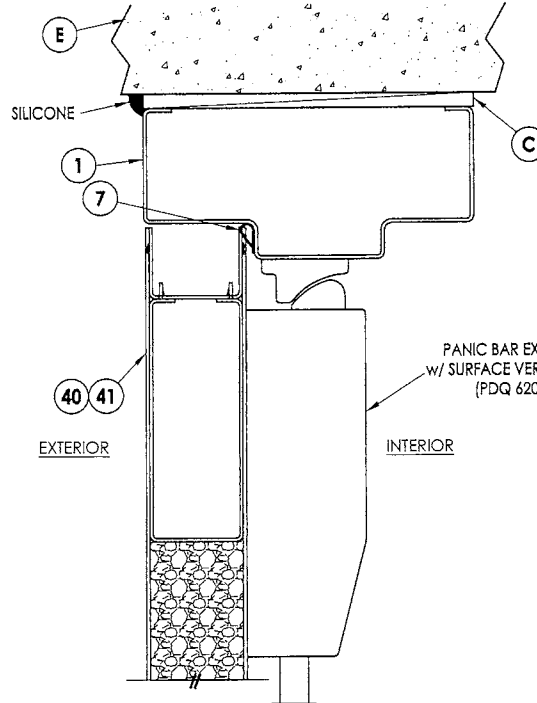


3
6 VERTICAL CROSS SECTION
w/ SURFACE VERTICAL RODS

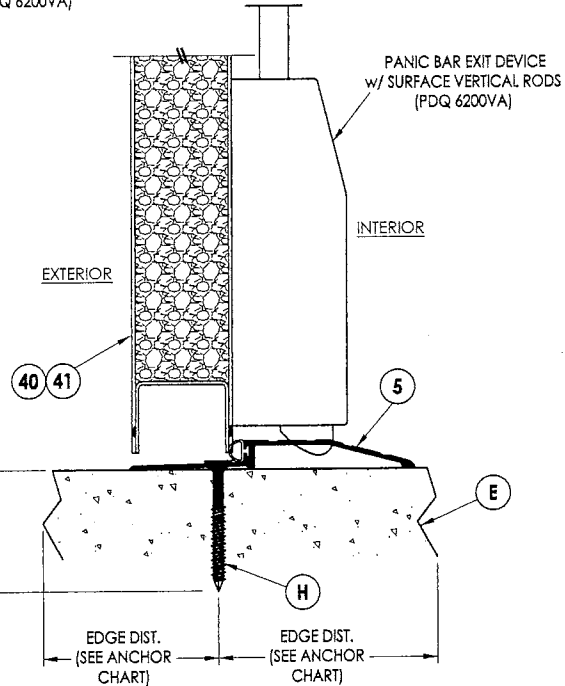

4
6 VERTICAL CROSS SECTION
w/ SURFACE VERTICAL RODS


PRODUCT REVISED
as complying with the Florida
Building Code
NOA-No. **24-0530.03**
Expiration Date **06/16/2026**
By *Isang L. Chan*
Miami-Dade Product Control

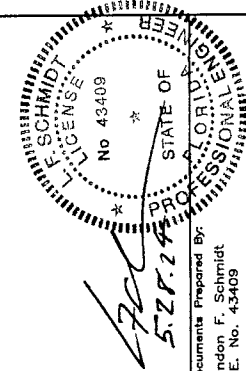

Documents Prepared By:
Lyndon F. Schmidt
P.E. No. 43409
R.W.
BUILDING CONSULTANTS, INC.
P.O. Box 230, Valrico, FL 33595
Phone No.: 813.659.9197
FBPE Registry License No. 9813

PRODUCT:										LS18 STEEL DOOR										PART OR ASSEMBLY:										VERTICAL CROSS SECTIONS	


PRODUCT REVISED
as complying with the Florida
Building Code
Acceptance No **24-0530.03**
Expiration Date **06/16/2026**
By *Isang L. Chan*
Miami-Dade Product Control

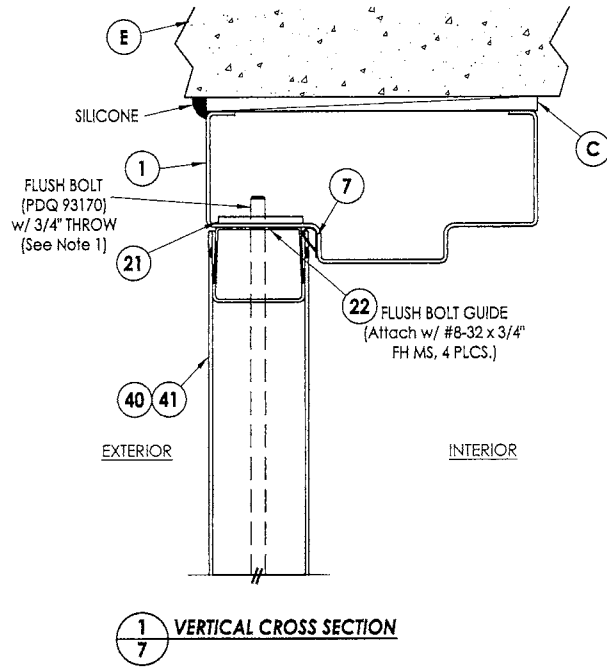

Note:
1. Flush Bolt required w/ Cylindrical Lock & Deadbolt only.


PRODUCT RENEWED
as complying with the Florida
Building Code
Acceptance No. 24-0530.03
Expiration Date 06/16/2026
By *Sheng L. Lin*
Miami-Dade Product Control

PRODUCT REVISED
as complying with the Florida
Building Code
NOA-No. 24-0530.03
Expiration Date 06/16/2026
By *Sheng L. Lin*
Miami-Dade Product Control

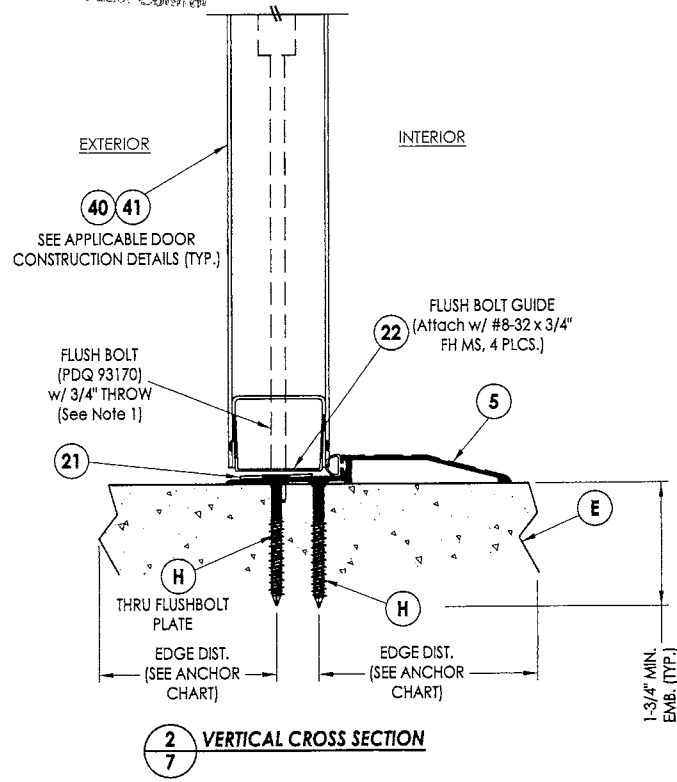


DATE: 10/29/15		SCALE: N.T.S.		DWG. BY: JK		CHK. BY: LFS		DRAWING NO.: S-4113		SHEET 7 OF 15	
NO.		DATE		REVISES		BY		PART OR ASSEMBLY: VERTICAL CROSS SECTIONS		PRODUCT: LS18 STEEL DOOR	
4	5/28/24	UPDATE TO 8TH ED. (2023)	FBC	LFS							
3	1/04/21	UPDATE TO 7TH ED. (2020)	FBC	LFS							
2	1/17/18	UPDATE TO 6TH ED. (2017)	FBC	LFS							
1	5/26/16	REVISE ANCHORING		LFS							
© 2015 R.W. BUILDING CONSULTANTS INC.											

STATE OF FLORIDA
Professional Engineer
No. 43409
S. 28-28
Documents Prepared By:
Lyndon F. Schmidt
P.E. No. 43409
BUILDING CONSULTANTS, INC.
P.O. Box 230, Vero Beach, FL 33595
Phone No.: 813.659.9197
FBPE Registry License No. 9813

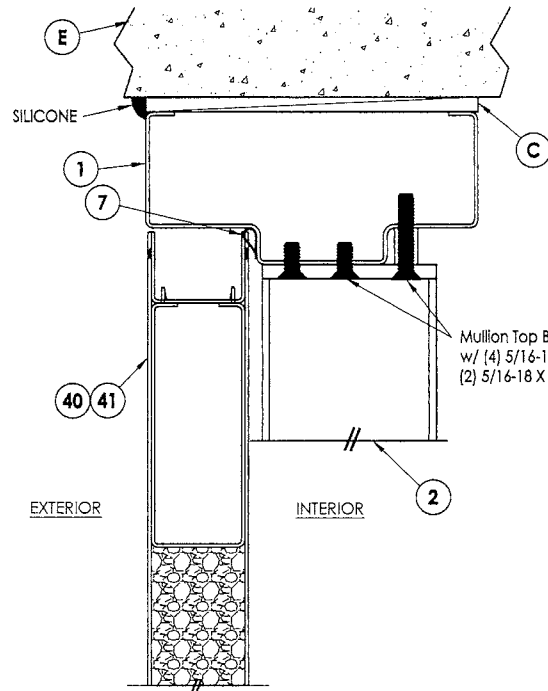

1
8 **VERTICAL CROSS SECTION**
w/ REMOVABLE MULLION (PDQ 9200M-11)

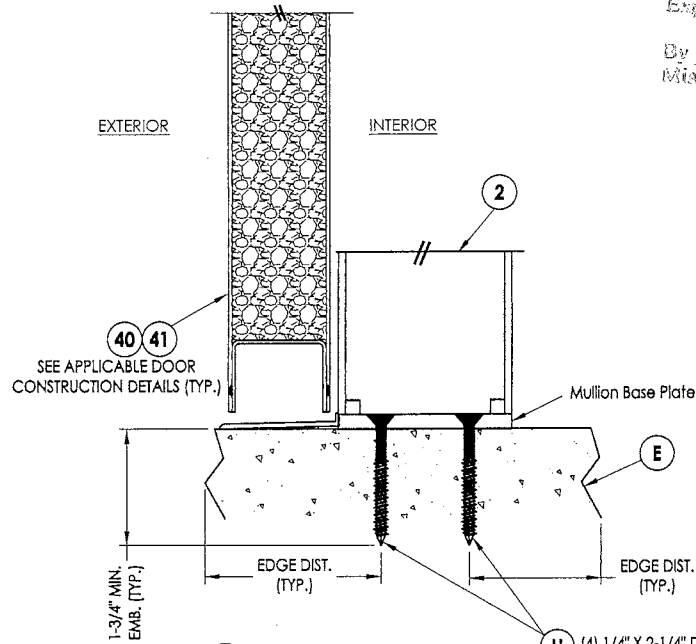


2
8 **VERTICAL CROSS SECTION**
w/ REMOVABLE MULLION (PDQ 9200M-11)

(NOTE: Outswing threshold not shown for clarity)


PRODUCT REVISIONED
as complying with the Florida
Building Code
Acceptance No. 24-0616-019
Expiration Date 06/16/2026
By: [Signature]
Miami-Dade Product Control


PRODUCT REVISED
as complying with the Florida
Building Code
NOA-No. 24-0530.03
Expiration Date 06/16/2026
By: [Signature]
Miami-Dade Product Control

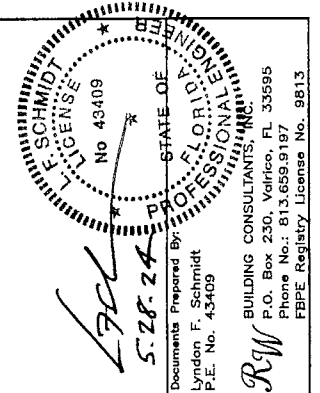

PRODUCT:		LSTB STEEL DOOR	
PART OR ASSEMBLY:		VERTICAL CROSS SECTIONS	
DATE:	10/29/15	DATE:	10/29/15
SCALE:	N.T.S.	SCALE:	N.T.S.
DWG. BY:	JK	DWG. BY:	JK
CHK. BY:	LFS	CHK. BY:	LFS
DRAWING NO.:	S-4113	DRAWING NO.:	S-4113
SHEET	8	OF	15

1. 2. 

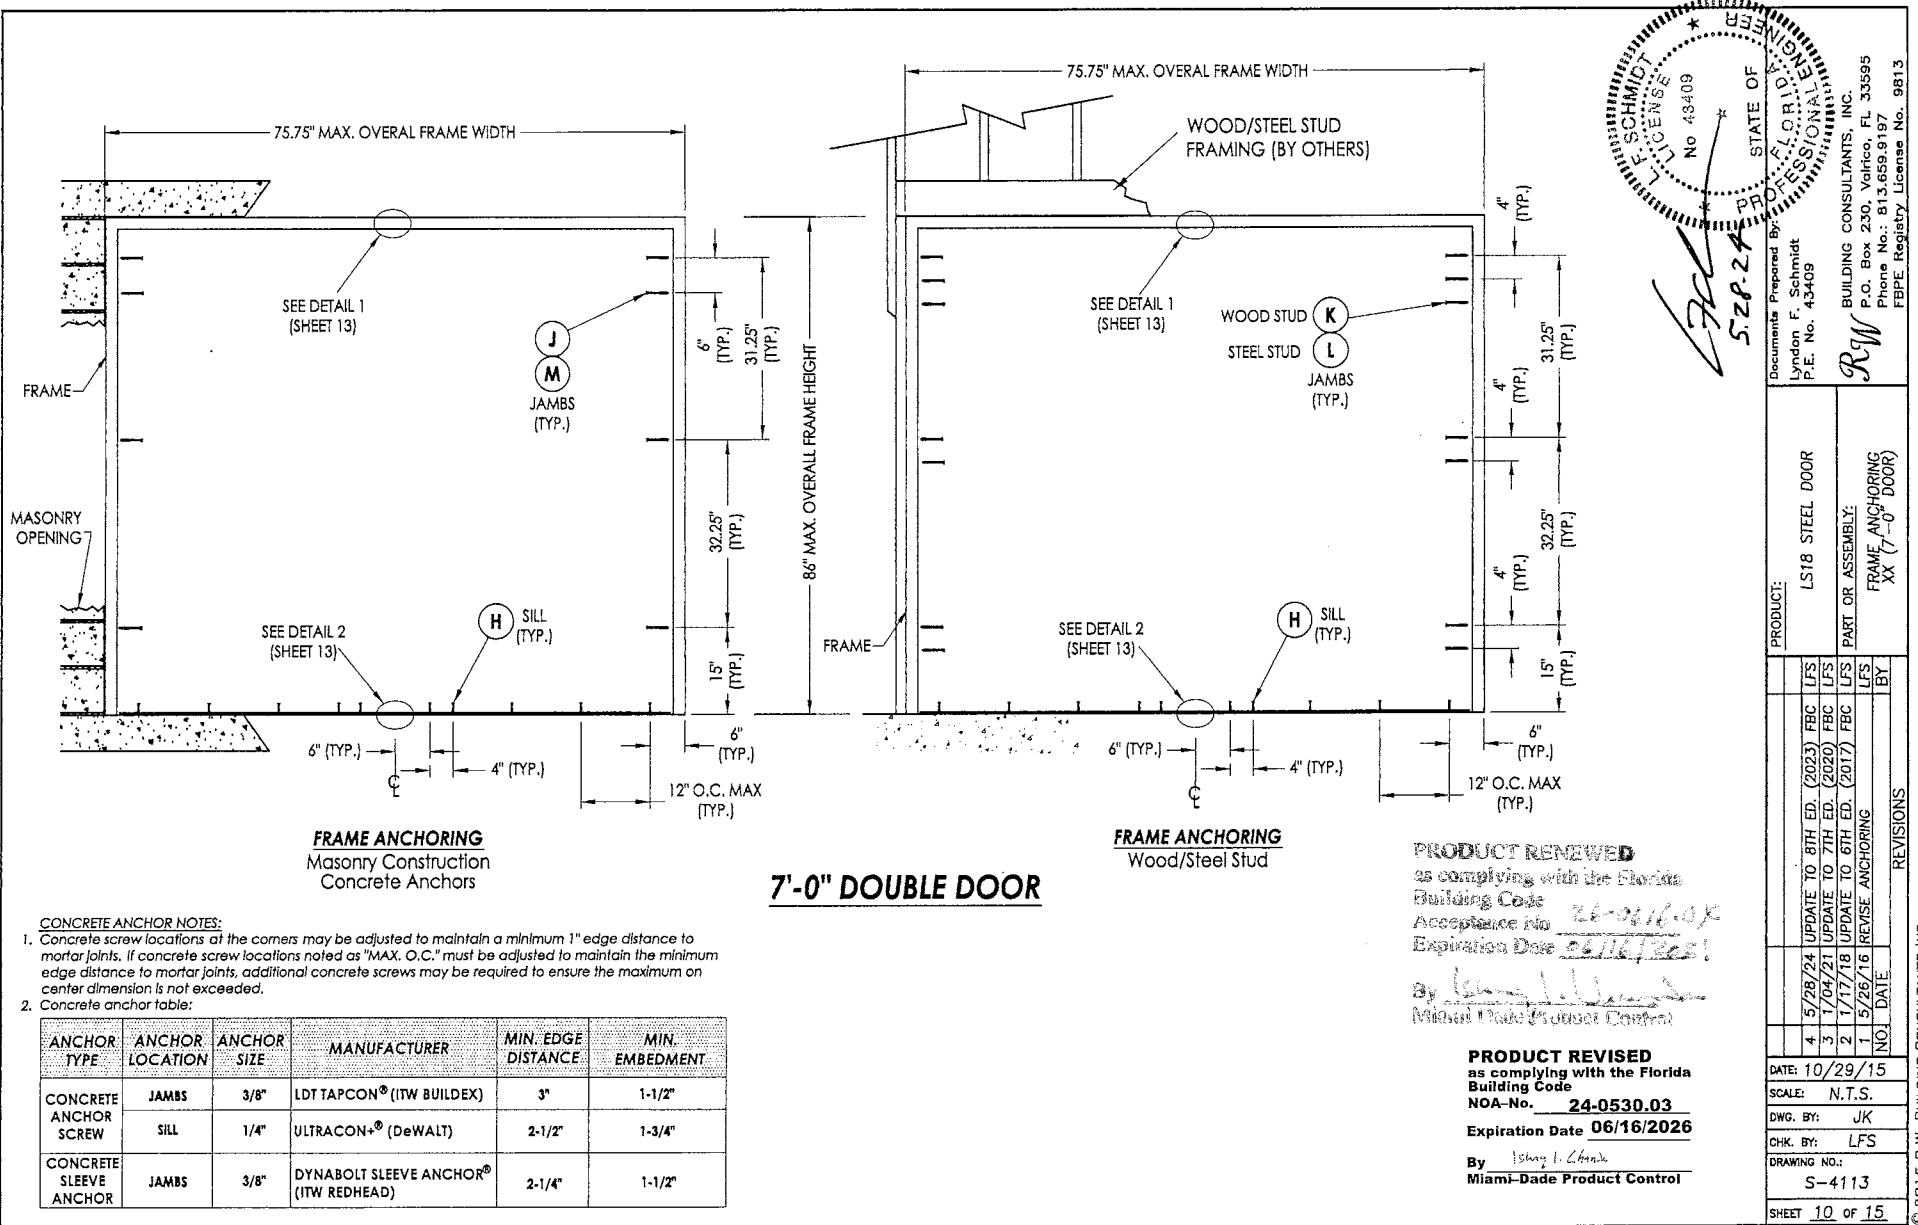

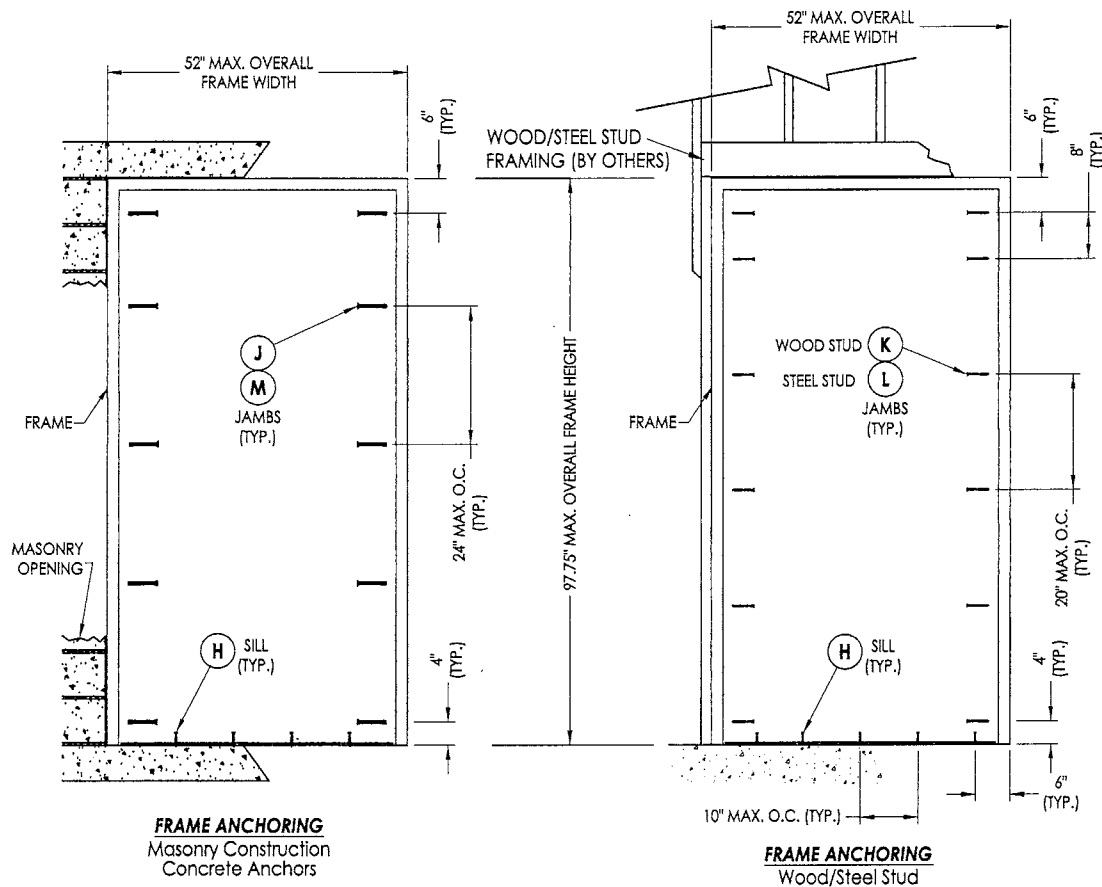

FRAME ANCHORING
Masonry Construction
Concrete Anchors

FRAME ANCHORING
Wood/Steel Stud

8'-0" SINGLE DOOR


CONCRETE ANCHOR NOTES:

- Concrete screw locations at the corners may be adjusted to maintain a minimum 1" edge distance to mortar joints. If concrete screw locations noted as "MAX. O.C." must be adjusted to maintain the minimum edge distance to mortar joints, additional concrete screws may be required to ensure the maximum on center dimension is not exceeded.
- Concrete anchor table:

| ANCHOR TYPE | ANCHOR LOCATION | ANCHOR SIZE | MANUFACTURER | MIN. EDGE DISTANCE | MIN. EMBEDMENT |
|------------------------|-----------------|-------------|---------------------------------------|--------------------|----------------|
| CONCRETE ANCHOR SCREW | JAMBS | 3/8" | LDT TAPCON® (ITW BUILDEX) | 3" | 1-1/2" |
| | SILL | 1/4" | ULTRACON® (DeWALT) | 2-1/2" | 1-3/4" |
| CONCRETE SLEEVE ANCHOR | JAMBS | 3/8" | DYNABOLT SLEEVE ANCHOR® (ITW REDHEAD) | 2-1/4" | 1-1/2" |

PRODUCT RENEWED
as complying with the Florida
Building Code
Acceptance No. 26-0616-04
Expiration Date 06/16/2026
By: [Signature]
Miami-Dade Product Control


PRODUCT REVISED
as complying with the Florida
Building Code
NOA-No. 24-0530.03
Expiration Date 06/16/2026
By: [Signature]
Miami-Dade Product Control

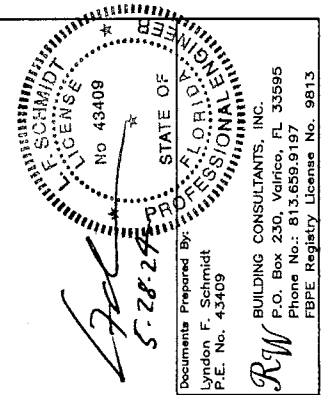

Documents Prepared By:
Lyndon F. Schmidt
P.E. No. 43409

RW BUILDING CONSULTANTS, INC.
P.O. Box 230, Valrico, FL 33595
Phone No.: 813.659.9197
FBPE Registry License No. 9813

| | | | |
|-------------------|--|-----------------------------------|------|
| PRODUCT: | | L518 STEEL DOOR | |
| PART OR ASSEMBLY: | | FRAME ANCHORING
X (8'-0" DOOR) | |
| DATE: | | NO | DATE |
| SCALE: | | N.T.S. | |
| DWG. BY: | | JK | |
| CHK. BY: | | LFS | |
| DRAWING NO.: | | S-4113 | |
| SHEET | | 11 of 15 | |
| DATE: | | NO | DATE |
| SCALE: | | N.T.S. | |
| DWG. BY: | | JK | |
| CHK. BY: | | LFS | |
| DRAWING NO.: | | S-4113 | |
| SHEET | | 11 of 15 | |

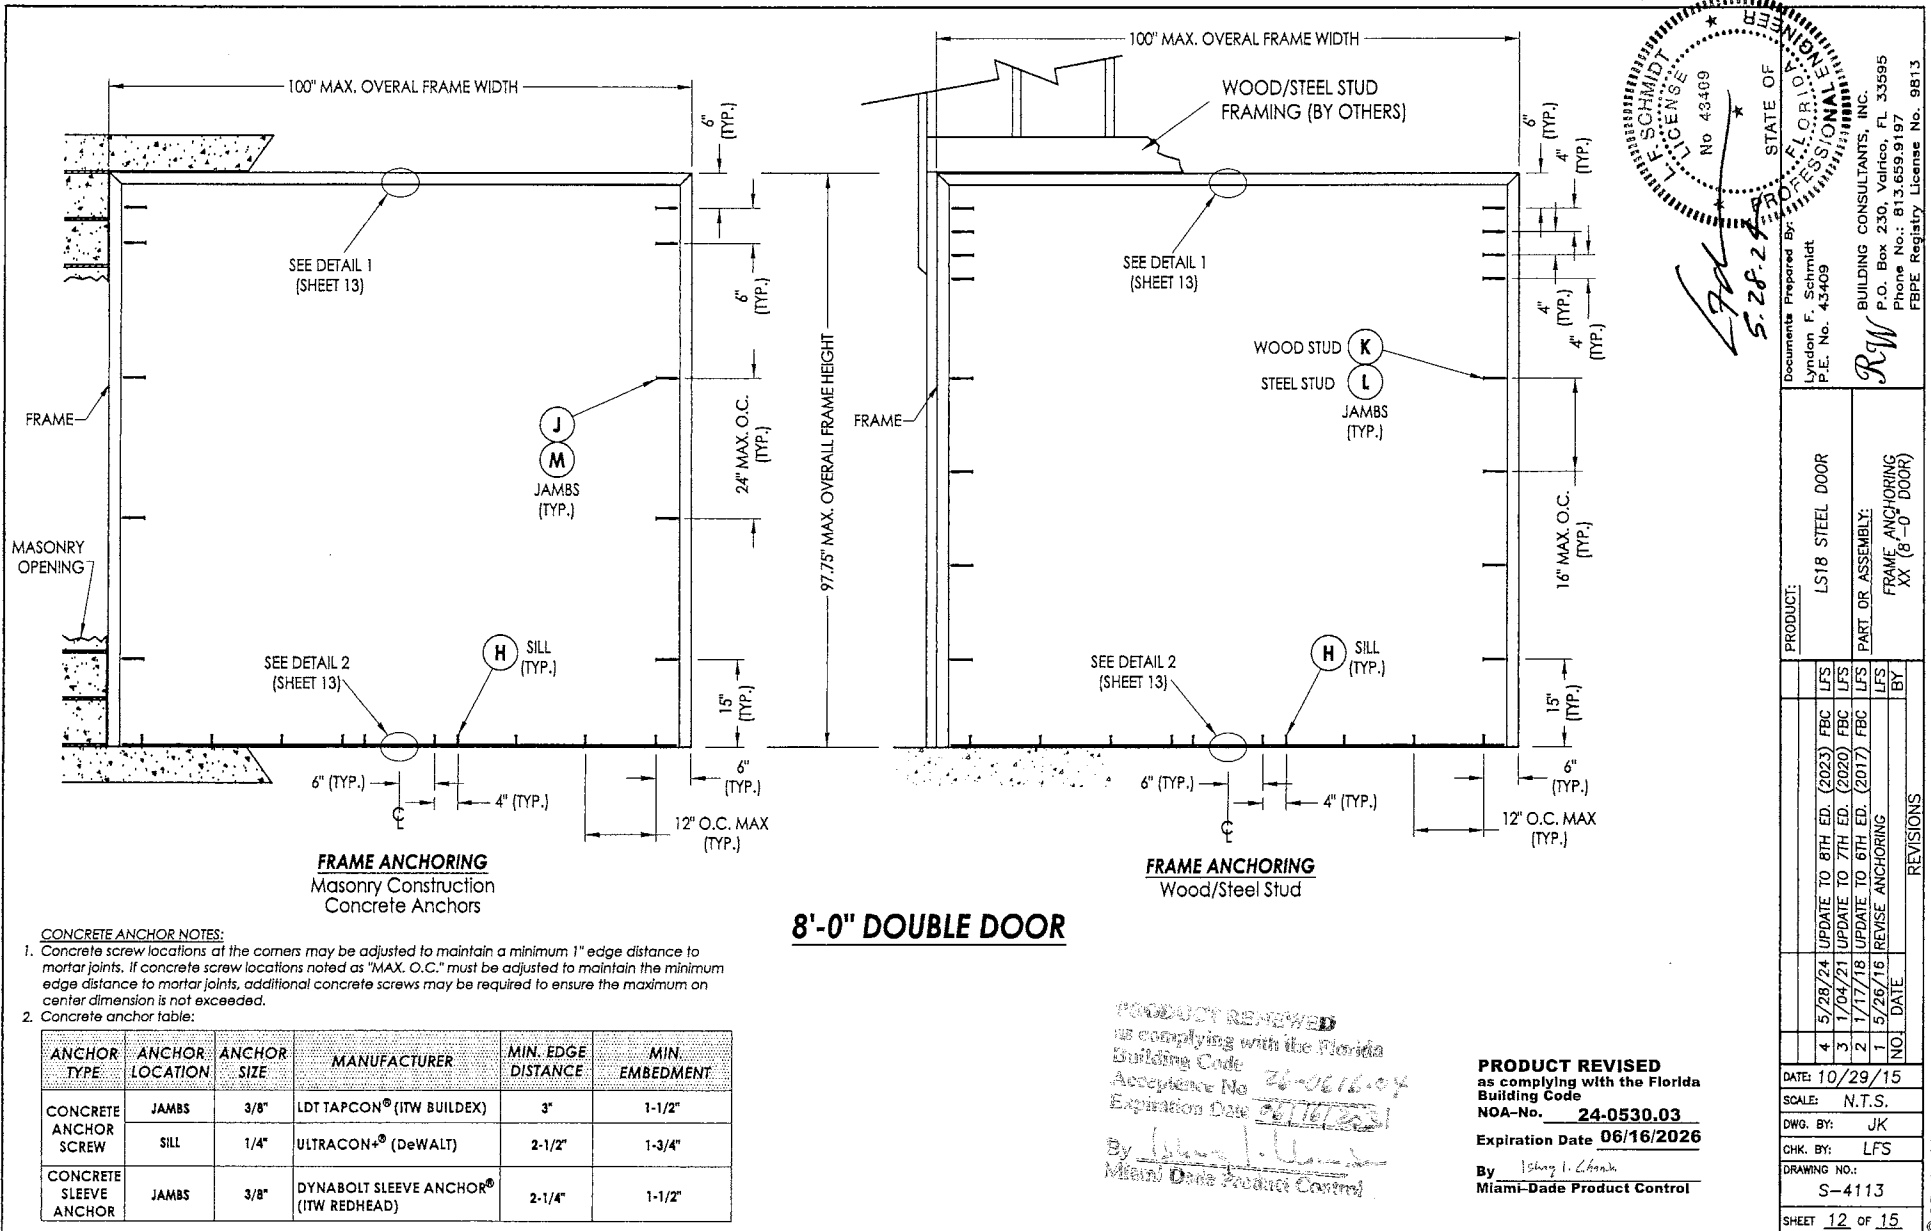

FLORIDA PROFESSIONAL ENGINEER
Schmidt License No. 43409
STATE OF FLORIDA
5.28.24

Documents Prepared By:
Lyndon F. Schmidt
P.E. No. 43409


PRODUCT: LS18 STEEL DOOR

PART OR ASSEMBLY: FRAME ANCHORING XX (8'-0" DOOR)


| NO. | DATE | REVISIONS |
|-----|---------|----------------------------------|
| 4 | 5/28/24 | UPDATE TO 8TH ED. (2023) FBC LFS |
| 3 | 1/04/21 | UPDATE TO 7TH ED. (2020) FBC LFS |
| 2 | 1/17/18 | UPDATE TO 6TH ED. (2017) FBC LFS |
| 1 | 5/26/16 | REVISE ANCHORING LFS |

DATE: 10/29/15
SCALE: N.T.S.
DWG. BY: JK
CHK. BY: LFS
DRAWING NO.: S-4113
SHEET 12 OF 15


© 2015 R.W. BUILDING CONSULTANTS INC.

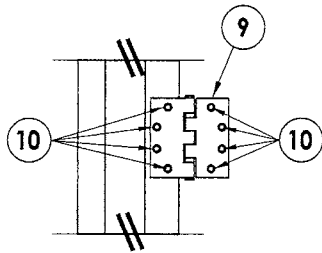


HINGE DETAIL

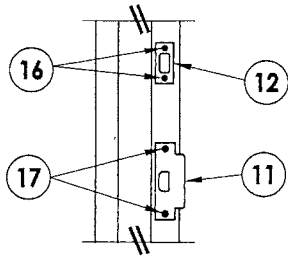


STRIKE DETAIL
Latch & Deadbolt

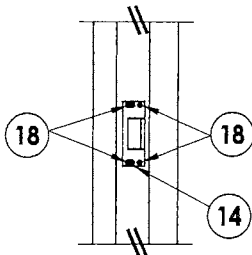


STRIKE DETAIL @ FRAME
Rim Panic Exit Device

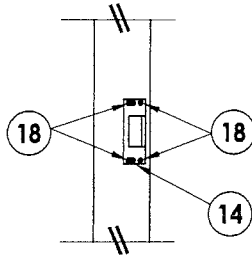


STRIKE DETAIL @ MULLION
Rim Panic Exit Device

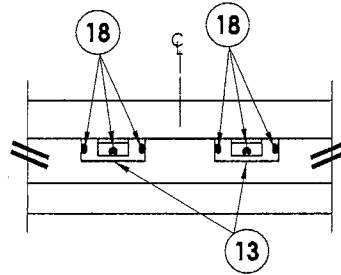


DETAIL 1
Vertical Surface Rod Strike Plate
@ Head

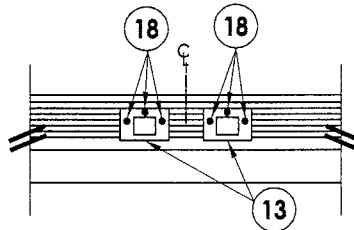

DETAIL 2
Vertical Surface Rod Strike Plate
@ Sill

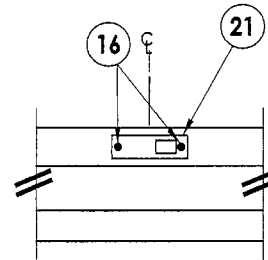

DETAIL 1
Flush Bolt Strike Plate @ Head
(Inactive Door Panel)

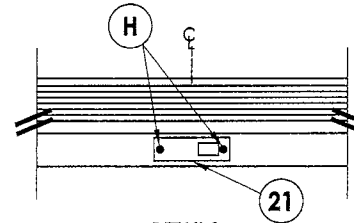

DETAIL 2
Flush Bolt Strike Plate @ Sill
(Inactive Door Panel)


PRODUCT REMOVED
as complying with the Florida
Building Code
Acceptance No. 24-0530-03
Expiration Date 06/16/2026
By: [Signature]
Miami-Dade Product Control

PRODUCT REVISED
as complying with the Florida
Building Code
NOA-No. **24-0530-03**
Expiration Date **06/16/2026**
By: [Signature]
Miami-Dade Product Control


FLORIDA PROFESSIONAL ENGINEER
No. 43409
STATE OF FLORIDA
Lyndon F. Schmidt
P.E. No. 43409
Documents Prepared By: [Signature]
5/28/23
BUILDING CONSULTANTS, INC.
P.O. Box 230, Valrico, FL 33595
Phone No.: 813.659.9197
FBPE Registry License No. 9813

| | | | | | |
|---------------------|--|----------|--|-------------------|--|
| DATE: 10/29/15 | | PRODUCT: | | LS18 STEEL DOOR | |
| SCALE: N.T.S. | | | | | |
| DWG. BY: JK | | | | PART OR ASSEMBLY: | |
| CHK. BY: LFS | | | | HARDWARE DETAILS | |
| DRAWING NO.: S-4113 | | | | | |
| SHEET 13 OF 15 | | | | | |
| | | | | | |
| | | | | | |
DATE: 10/29/15
SCALE: N.T.S.
DWG. BY: JK
CHK. BY: LFS
DRAWING NO.: S-4113
SHEET 13 OF 15

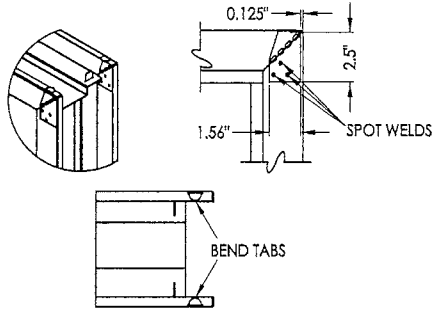


FRAME CORNER DETAILS

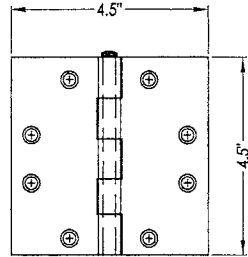


9 STEEL HINGE
0.134\"/>

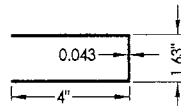


25 RIM PANIC BOX
18 GA. GALV. STEEL

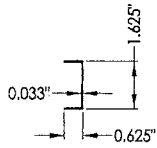


26 PERIMETER GLAZED CHANNEL REINFORCEMENT
20 GA. GALV. STEEL

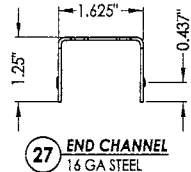

27 END CHANNEL
16 GA STEEL

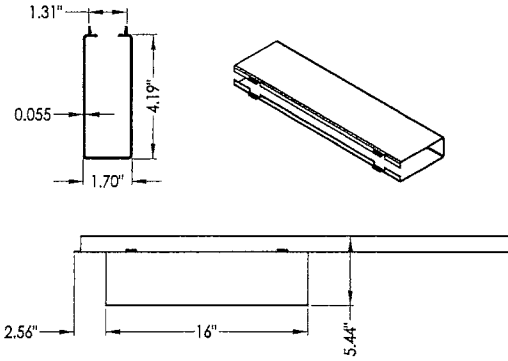



24 CLOSER BOX
16 GA GALV. STEEL

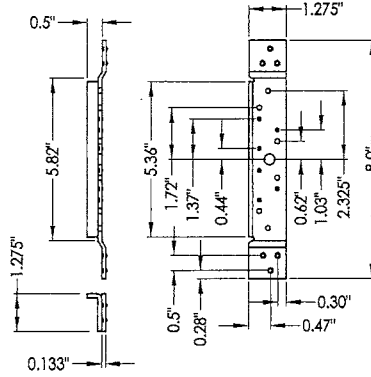



20 HINGE REINFORCEMENT
10 GA STEEL

PRODUCT REVISAL
as complying with the Florida
Building Code
Acceptance No. 25-0616-04
Expiration Date 6/16/2026
By [Signature]
Miami-Dade Product Control


PRODUCT REVISED
as complying with the Florida
Building Code
NOA-No. 24-0530-03
Expiration Date 06/16/2026
By [Signature]
Miami-Dade Product Control

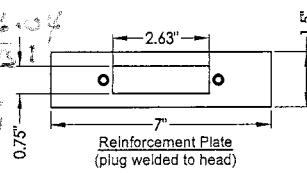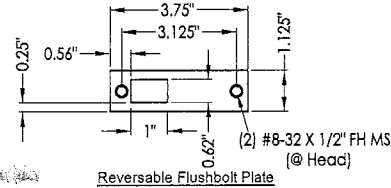


21 FLUSHBOLT FRAME REINFORCEMENT
16 GA STEEL

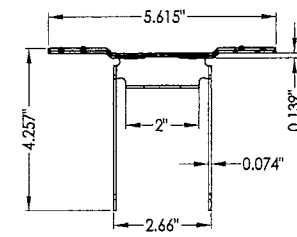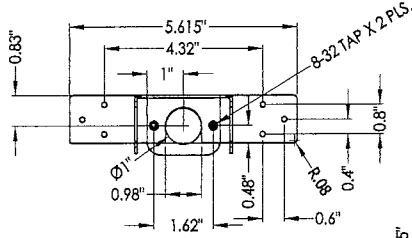



23 CYLINDRICAL LOCK REINFORCEMENT

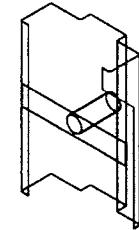

30 EMA PIPE ANCHOR
18 GA STEEL

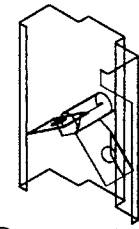


31 EMA BUTTERFLY ANCHOR
18 GA STEEL

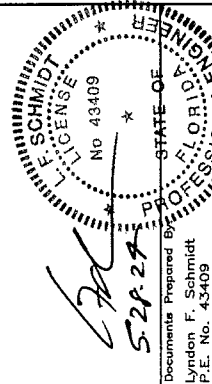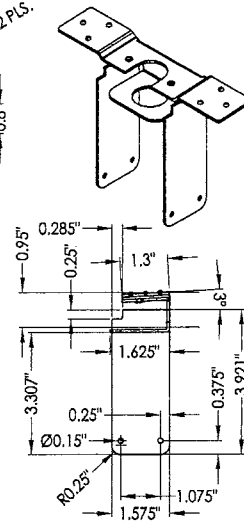


| | | | |
|--------------------------|---------|--|-----|
| PRODUCT: LS18 STEEL DOOR | | PART OR ASSEMBLY: BILL OF MATERIALS & COMPONENTS | |
| NO. | DATE | REVISIONS | BY |
| 4 | 5/28/24 | UPDATE TO 8TH ED. (2023) FBC | LFS |
| 3 | 1/04/21 | UPDATE TO 7TH ED. (2020) FBC | LFS |
| 2 | 1/17/18 | UPDATE TO 6TH ED. (2017) FBC | LFS |
| 1 | 5/26/16 | REVISE ANCHORING | LFS |

| | |
|--------------|----------|
| DATE: | 10/29/15 |
| SCALE: | N.T.S. |
| DWG. BY: | JK |
| CHK. BY: | LFS |
| DRAWING NO.: | S-4113 |
| SHEET | 14 OF 15 |


| BILL OF MATERIALS | | |
|-------------------|--|----------|
| ITEM # | DESCRIPTION | MATERIAL |
| B | 2X STUD FRAMING (G>= 0.55) | WOOD |
| C | 1/4" MAX. SHIM SPACE | - |
| E | MASONRY - 3,050 PSI MIN. CONCRETE CONFORMING TO ACI 301 OR HOLLOW BLOCK (2000 PSI MIN., GROUT FILLED) CONFORMING TO ASTM C90 | CONCRETE |
| H | 1/4" X 2-1/4" PFH DeWALT ULTRACON+ CONCRETE SCREW (SEE CONCRETE ANCHOR TABLE) | STEEL |
| J | 3/8" X 5" PFH DYNABOLT SLEEVE ANCHOR (SEE CONCRETE ANCHOR TABLE) | STEEL |
| K | 3/8" X 5" FH LAG SCREW (2-1/8" MIN. EMBEDMENT) | STEEL |
| L | 3/8" Ø DeWALT DRIL-FLEX SMS (MUST PENETRATE MIN. 3 THREADS THRU STEEL STUD) | STEEL |
| M | 3/8" X 5" LDT TAPCON CONCRETE SCREW (SEE CONCRETE ANCHOR TABLE) | STEEL |
| X | STEEL STUD (0.125" MIN. THK, Fu = 50 ksi, Fy = 33 ksi) | STEEL |
| 1 | HOLLOW METAL FRAME (0.054" MIN. THK GALVANNEAL STEEL, Fy=54,000 PSI MIN.) | - |
| 2 | REMOVABLE MULLION (PDQ 9200M-11) | STEEL |
| 2A | THERMAL GLAZING TRACK (VISION HOLLOW METAL) | STEEL |
| 2B | THERMAL GLAZING STOP (VISION HOLLOW METAL) | STEEL |
| 3 | "I" ASTRAGAL (VISION HOLLOW METAL) | STEEL |
| 5 | OUTSWING BUMP THRESHOLD (HAGER 477S) | ALUM |
| 6 | ASTRAGAL GASKET (HAGER 849S) | - |
| 7 | WEATHERSTRIP (HAGER 736 PRESS-ON) | - |
| 8 | FRAME WEATHERSTRIP (HAGER 875S) | - |
| 9 | STEEL HINGE (4.5" X 4.5") (HAGER) | STEEL |
| 10 | #12-24 x 1/2" FH MACHINE SCREW | STEEL |
| 11 | LATCH STRIKE PLATE | STEEL |
| 12 | DEADBOLT STRIKE PLATE | STEEL |
| 13 | VERTICAL SURFACE ROD STRIKE PLATE | STEEL |
| 14 | RIM PANIC BAR EXIT DEVICE STRIKE PLATE | STEEL |
| 16 | #8 x 3/4" FH SCREWS | STEEL |
| 17 | #12 x 13/16" FH SCREWS | STEEL |
| 18 | 1/4-20 x 3/4" PH THREAD CUTTING MACHINE SCREWS | STEEL |
| 20 | HINGE REINFORCEMENT (10 GA.) | STEEL |
| 21 | FLUSH BOLT GUIDE (0.050" THK.) | STEEL |
| 22 | FLUSH BOLT FRAME REINFORCEMENT (16 GA) | STEEL |
| 23 | CYLINDRICAL LOCK REINFORCEMENT | STEEL |
| 24 | CLOSER BOX | STEEL |
| 25 | RIM PANIC BOX | STEEL |
| 26 | PERIMETER CHANNEL REINFORCEMENT | STEEL |
| 27 | END CHANNEL | STEEL |
| 30 | EMA PIPE ANCHOR (18 GA) | STEEL |
| 31 | EMA BUTTERFLY ANCHOR (18 GA) | STEEL |
| 40 | GLAZED STEEL DOOR PANEL (7'-0" DOOR) | STEEL |
| 41 | GLAZED STEEL DOOR PANEL (8'-0" DOOR) | STEEL |

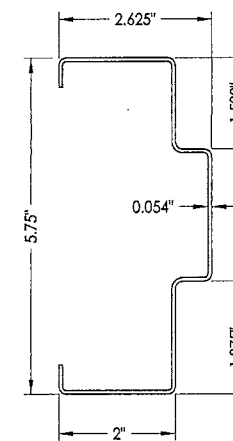


① HOLLOW METAL FRAME

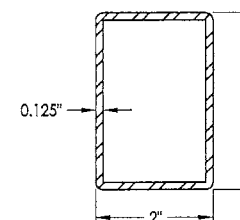


2 MULLION
PDQ 9200M-11 SERIES

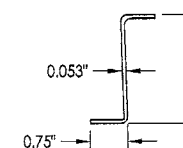


3 "Z" ASTRAGAL

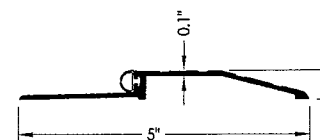


5 OUTSWING BUMP THRESHOLD
HAGER 477S

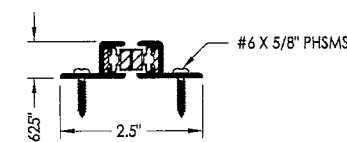


ASTRAGAL GASKET

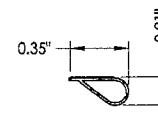

7 WEATHERSTRIP

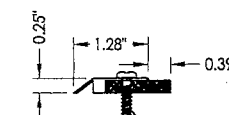

9 FRAME WEATHERSTRIP

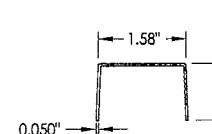

22 FLUSHBOLT GUIDE

PRODUCT REVISED
as complying with the Florida
Building Code
NOA-No. 24-0530.03
Expiration Date 06/16/2026
By Ishay L. Chan
Miami-Dade Product Control


 L. F. SCHMIDT
 LICENSE
 No 43469
 STATE OF OREGON
 PROFESSIONAL ENGINEER

Documents Prepared By:
 Gordon F. Schmidt
 No. 43469

Documents Prepared By:
Lyndon F. Schmidt
F No 43409

T: 1S18 STEEL DOOR

| | | | | |
|------|----|---------|--------------------------|---------|
| PROJ | | | | |
| | | | | |
| | 4 | 5/28/24 | UPDATE TO 8TH ED. (2023) | FBC LFS |
| | 3 | 1/04/21 | UPDATE TO 7TH ED. (2020) | FBC LFS |
| | 2 | 1/17/18 | UPDATE TO 6TH ED. (2017) | FBC LFS |
| | 1 | 5/26/16 | REVISE ANCHORING | LFS |
| | NO | DATE | | BY |

| | |
|--------------|----------|
| DATE: | 10/29/15 |
| SCALE: | N.T.S. |
| DWG. BY: | JK |
| CHK. BY: | LFS |
| DRAWING NO.: | S-4113 |
| SHEET | 15 of 15 |

BUILDING CONSULTANTS, INC.
P.O. Box 230, Valrico, FL 33595
Phone No.: 813.659.9197
FBPE Registry License No. 9813