



DEPARTMENT OF REGULATORY AND ECONOMIC RESOURCES (RER)
BOARD AND CODE ADMINISTRATION DIVISION

NOTICE OF ACCEPTANCE (NOA)

MIAMI-DADE COUNTY
PRODUCT CONTROL SECTION
11805 SW 26 Street, Room 208
Miami, Florida 33175-2474
T (786) 315-2590 F (786) 315-2599
www.miamidade.gov/economy

Labrador & Fundora Corp dba V & V Windows
2355 W 4th Avenue
Hialeah, FL 33010-1454

SCOPE:

This NOA is being issued under the applicable rules and regulations governing the use of construction materials. The documentation submitted has been reviewed and accepted by Miami-Dade County RER -Product Control Section to be used in Miami Dade County and other areas where allowed by the Authority Having Jurisdiction (AHJ).

This NOA shall not be valid after the expiration date stated below. The Miami-Dade County Product Control Section (In Miami Dade County) and/or the AHJ (in areas other than Miami Dade County) reserve the right to have this product or material tested for quality assurance purposes. If this product or material fails to perform in the accepted manner, the manufacturer will incur the expense of such testing and the AHJ may immediately revoke, modify, or suspend the use of such product or material within their jurisdiction. RER reserves the right to revoke this acceptance, if it is determined by Miami-Dade County Product Control Section that this product or material fails to meet the requirements of the applicable building code.

This product is approved as described herein and has been designed to comply with the Florida Building Code, including the High Velocity Hurricane Zone.

DESCRIPTION: Series "300" Outswing Glazed Aluminum Door w/wo Sidelite or door w/wo Transom-LMI

APPROVAL DOCUMENT: Drawing No. W10-08 Rev K, titled "Series Aluminum Out-Swing Entrance Door (L.M.I.)", sheets 1 through 12 of 12, dated 02/24/10 and last revised on JUL 01, 2026, prepared by Al-Farooq Corporation, signed and sealed by Jalal Farooq, P. E., bearing the Miami-Dade County Product Control Revision stamp with the Notice of Acceptance number and Expiration date by the Miami-Dade County Product Control Section.

MISSILE IMPACT RATING: Large and Small Missile Impact

Limitations:

1. See Design Pressure (DP) ratings in sheets 2, 3, 4 & 5 for unit sizes Vs glass type. Lower Design Pressure from doors, sidelites or mullion shall control when doors are mulled (w/wo Reinforcements).
2. Door w/ transom is limited to max. 25-1/2" h Transom.
3. Glass lite wider than 36" shall be supported with approved setting blocks or clamps per FBC requirements.

LABELING: Each unit shall bear a permanent label with the manufacturer's name or logo, city, state and series and following statement: "Miami-Dade County Product Control Approved", noted herein.

RENEWAL of this NOA shall be considered after a renewal application has been filed and there has been no change in the applicable building code negatively affecting the performance of this product.

TERMINATION of this NOA will occur after the expiration date or if there has been a revision or change in the materials, use, and/or manufacture of the product or process. Misuse of this NOA as an endorsement of any product, for sales, advertising or any other purposes shall automatically terminate this NOA. Failure to comply with any section of this NOA shall be cause for termination and removal of NOA.

ADVERTISEMENT: The NOA number preceded by the words Miami-Dade County, Florida, and followed by the expiration date may be displayed in advertising literature. If any portion of the NOA is displayed, then it shall be done in its entirety.

INSPECTION: A copy of this entire NOA shall be provided to the user by the manufacturer or its distributors and shall be available for inspection at the job site at the request of the Building Official.

This NOA revises #25-0317.01 consists of this page 1 and evidence pages E-1, E-2, E-3, E-4, E-5 and E-6, as well as approval document mentioned above.

The submitted documentation was reviewed by **Ishaq I. Chanda, P.E.**



Ishaq I. Chanda

NOA No. 26-0707.07
Expiration Date: September 10, 2030
Approval Date: July 30, 2026
Page 1

NOTICE OF ACCEPTANCE: EVIDENCE SUBMITTED

1. EVIDENCE SUBMITTED UNDER PREVIOUS NOA'S

A. DRAWINGS

1. Manufacturer's die drawings and sections (Submitted under files below).
2. Drawing No. **W10-08 Rev F**, titled "Series Aluminum Out-Swing Entrance Door (L.M.I.)", sheets 1 through 12 of 12, dated 02/24/10 and last revised on SEP 03, 2015, prepared by Al-Farooq Corporation, signed and sealed by Javad Ahmad, P.E.

B. TESTS (Submitted under files #12-0113.02/#10-0406.04)

1. Test reports on
 - 1) Air Infiltration Test, per FBC, TAS 202-94
 - 2) Uniform Static Air Pressure Test, Loading per FBC TAS 202-94
 - 3) Water Resistance Test, per FBC, TAS 202-94 (+50.0 PSF, sill S-I only)
 - 4) Large Missile Impact Test per FBC, TAS 201-94
 - 5) Cyclic Wind Pressure Loading per FBC, TAS 203-94
 - 6) Forced Entry Test, per FBC 2411 3.2.1, TAS 202-94

along with marked-up drawings and installation diagram of an Aluminum outswing French doors w/wo sidelite and door w/Transom & sidelites, prepared by American Test Lab of South Florida, Inc., Test Report No. **ATLSF-0403.02-08**, dated 01/18/10, signed and sealed by William R. Mehner, P. E., Henry Hattem, P. E. and Edmundo J. Largaespada, P. E.

C. CALCULATIONS

1. Anchor verification calculations and structural analysis, complying with FBC-2014(5th Edition), prepared by Al Farooq Corporation, dated 02/18/15 and last revised on AUG 13, 2015, signed and sealed by Javad Ahmad, P.E.
2. Glazing complies w/ ASTM E-1300-02, 04 and -09

D. QUALITY ASSURANCE


1. Miami Dade Department of Regulatory and Economic Resources (RER).

E. MATERIAL CERTIFICATIONS

1. Notice of Acceptance No. **14-0916.10** issued to **Kuraray America, Inc.** (former E.I. Dupont) for their "**Butacite® PVB Glass Interlayer**", expiring on 12/11/16

F. STATEMENTS

1. Statement letter of conformance to FBC 2014(5th Edition) and letter of no financial interest, prepared by Al Farooq Corporation, dated 02/11/15, signed and sealed by Javad Ahmad, P.E.
2. Lab compliance and addendum letters, as part of the above referenced test reports.
3. Asset purchase agreement dated July 28, 2009, signed by Mr. David Labrador and Mr. Candido D. Vega. (Submitted under previous NOA No. **10-0406.04**)

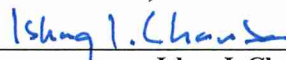

Ishaq I. Chanda, P.E.

Product Control Unit Supervisor

NOA No 26-0707.07

Expiration Date: September 10, 2030

Approval Date: July 30, 2026

Labrador & Fundora Corp dba V & V Windows

NOTICE OF ACCEPTANCE: EVIDENCE SUBMITTED

F. STATEMENTS (continued)

4. Florida Department of State, Div of Corporation, active listing of Labrador & Foundora Corporation, dated 05/07/19985.
5. Florida Department of State, active fictitious name listing of V& V Windows, dated 08/13/15.

G. OTHER

1. This NOA **revises & renews # 12-0113.02**, expired on 09/01/15.
2. Test proposals **#07-3564** & test proposal dated 10/20/08 approved by BCCO.

2. EVIDENCE SUBMITTED UNDER PREVIOUS NOA(s)

A. DRAWINGS

1. Drawing No. **W10-08 Rev G**, titled "Series Aluminum Out-Swing Entrance Door (L.M.I.)", sheets 1 through 12 of 12, dated 02/24/10 and last revised on 03/29/17, prepared by Al-Farooq Corporation, signed and sealed by Javad Ahmad, P.E.

B. TESTS

1. None.

C. CALCULATIONS

1. Anchor verification calculations and structural analysis, complying with **FBC 5th Edition (2014)** and **FBC 6th Edition (2017)**, prepared by Al Farooq Corporation, dated 09/25/17, signed and sealed by Javad Ahmad, P.E.

D. QUALITY ASSURANCE

1. Miami Dade Department of Regulatory and Economic Resources (RER).

E. MATERIAL CERTIFICATIONS


1. Notice of Acceptance No. **16-1117.01** issued to **Kuraray America, Inc.** for their "**Trosifol® Ultraclear, Clear and Color PVB Glass Interlayers**", expiring on 07/08/19.

F. STATEMENTS

1. Statement letter of conformance to **FBC 5th Edition (2014)** and **FBC 6th Edition (2017)** and letter of no financial interest, prepared by Al Farooq Corporation, dated 07/10/17, signed and sealed by Javad Ahmad, P.E.

G. OTHER

1. This NOA **revises # 15-0310.05**, expiring on 09/01/2020.

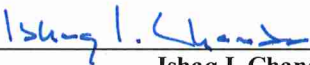

Ishaq I. Chanda, P.E.
Product Control Unit Supervisor
NOA No 26-0707.07
Expiration Date: September 10, 2030
Approval Date: July 30, 2026

Labrador & Fundora Corp dba V & V Windows

NOTICE OF ACCEPTANCE: EVIDENCE SUBMITTED

3. EVIDENCE SUBMITTED under previous approval

A. DRAWINGS

1. Drawing No. **W10-08 Rev I**, titled "Series Aluminum Out-Swing Entrance Door (L.M.I.)", sheets 1 through 12 of 12, dated 02/24/10 and last revised on 08/24/20, prepared by Al-Farooq Corporation, signed and sealed by Jalal Farooq, P. E.

B. TESTS

1. Test reports on
 - 1) Air Infiltration Test, per FBC, TAS 202-94
 - 2) Uniform Static Air Pressure Test, Loading per FBC TAS 202-94
 - 3) Water Resistance Test, per FBC, TAS 202-94
 - 4) Large Missile Impact Test per FBC, TAS 201-94
 - 5) Cyclic Wind Pressure Loading per FBC, TAS 203-94
 - 6) Forced Entry Test, per FBC 2411 3.2.1, TAS 202-94along with marked-up drawings and installation diagram of an Aluminum outswing French doors w/ sidelite (OXX), prepared by Fenestration Testing Lab, Inc., Test Report No. **FTL 9329**, dated 12/07/18, signed and sealed by Idalmis Ortega, P. E.

C. CALCULATIONS

1. Anchor verification calculations and structural analysis, complying with **FBC 7th Edition (2020)**, prepared by Al Farooq Corporation, dated 06/24/20, signed and sealed by Jalal Farooq, P.E.

D. QUALITY ASSURANCE

1. Miami Dade Department of Regulatory and Economic Resources (RER).

E. MATERIAL CERTIFICATIONS

1. Notice of Acceptance No. **19-0305.02** issued to **Kuraray America, Inc.** for their "**Trosifol® Ultraclear, Clear and Color PVB Glass Interlayers**", expiring on 07/08/24.

F. STATEMENTS

1. Statement letter of conformance to **FBC 7th Edition (2020)** and letter of no financial interest, prepared by Al Farooq Corporation, dated 06/24/20, signed and sealed by Jalal Farooq, P.E.

G. OTHER

1. This NOA revises # **17-1011.02**, updates to FBC 2020, expiring on 09/10/2025.

Ishaq I. Chanda

Ishaq I. Chanda, P.E.
Product Control Unit Supervisor
NOA No 26-0707.07
Expiration Date: September 10, 2030
Approval Date: July 30, 2026

Labrador & Fundora Corp dba V & V Windows

NOTICE OF ACCEPTANCE: EVIDENCE SUBMITTED

4. EVIDENCE SUBMITTED under previous approval

A. DRAWINGS

1. Drawing No. **W10-08 Rev J**, titled "Series Aluminum Out-Swing Entrance Door (L.M.I.)", sheets 1 through 12 of 12, dated 02/24/10 and last revised on June 13, 2023, prepared by Al-Farooq Corporation, signed and sealed by Jalal Farooq, P. E.

B. TESTS (submitted under previous approval)

1. None.

C. CALCULATIONS (submitted under previous approval)

1. None.

D. QUALITY ASSURANCE

1. Miami Dade Department of Regulatory and Economic Resources (RER).

E. MATERIAL CERTIFICATIONS


1. Notice of Acceptance No. **19-0305.02** issued to **Kuraray America, Inc.** for their "**Trosifol® Ultraclear, Clear and Color PVB Glass Interlayers**", expiring on 07/08/24.

F. STATEMEN (items #2 thru #4, submitted under previous approval)

1. Statement letter of conformance to FBC 2020 (7th Edition) and FBC 2023 (8th Edition) and letter of no financial interest, prepared by Al Farooq Corporation, dated 06/14/23, signed and sealed by Jalal Farooq, P.E.
2. Asset purchase agreement dated July 28, 2009, signed by Mr. David Labrador and Mr. Candido D. Vega. *(Submitted under previous NOA No. 10-0406.04)*
3. Florida Department of State, Div of Corporation, active listing of Labrador & Foundora Corporation, dated 08/31/2015 and renewal dated 01/08/2020.
4. Florida Department of State, active fictitious name listing of V& V Windows, dated 08/31/15.

G. OTHER

1. This NOA **revises # 19-0326.09**, updates to FBC 2023 (8th Edition), expiring on 09/10/2025.

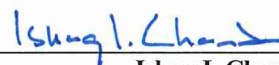

Ishaq I. Chanda, P.E.

Product Control Unit Supervisor

NOA No 26-0707.07

Expiration Date: September 10, 2030

Approval Date: July 30, 2026

Labrador & Fundora Corp dba V & V Windows

NOTICE OF ACCEPTANCE: EVIDENCE SUBMITTED

5. EVIDENCE SUBMITTED under previous approval

A. DRAWINGS (submitted under previous approval)

1. Drawing No. **W10-08 Rev K**, titled "Series Aluminum Out-Swing Entrance Door (L.M.I.)", sheets 1 through 12 of 12, dated 02/24/10 and last revised on June 13, 2023, prepared by Al-Farooq Corporation, signed and sealed by Jalal Farooq, P. E.

B. TESTS (submitted under previous approval)

1. None.

C. CALCULATIONS (submitted under previous approval)

1. None.

D. QUALITY ASSURANCE

1. Miami Dade Department of Regulatory and Economic Resources (RER).

E. MATERIAL CERTIFICATIONS


1. Notice of Acceptance No. **24-0205.08** issued to **Kuraray America, Inc.** for their "**Trosifol® Ultraclear, Clear and Color PVB Glass Interlayers**", expiring on 07/08/29.

F. STATEMEN (items #2 thru #4, submitted under previous approval)

1. Statement letter of conformance to FBC 2023 (8th Edition) and letter of no financial interest, prepared by Al Farooq Corporation, dated 03/13/25, signed and sealed by Jalal Farooq, P.E
2. Statement letter of conformance to FBC 2020 (7th Edition) and FBC 2023 (8th Edition) and letter of no financial interest, prepared by Al Farooq Corporation, dated 06/14/23, signed and sealed by Jalal Farooq, P.E.
3. Asset purchase agreement dated July 28, 2009, signed by Mr. David Labrador and Mr. Candido D. Vega. *(Submitted under previous NOA No. 10-0406.04)*
4. Florida Department of State, Div of Corporation, active listing of Labrador & Foundora Corporation, dated 08/31/2015 and renewal dated 01/08/2020.
5. Florida Department of State, active fictitious name listing of V& V Windows, dated 08/31/15.

G. OTHER

1. This NOA **renews #23-0620.14**, expiring on 09/10/2030.

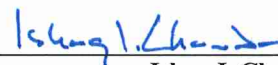

Ishaq I. Chanda, P.E.

Product Control Unit Supervisor

NOA No 26-0707.07

Expiration Date: September 10, 2030

Approval Date: July 30, 2026

NOTICE OF ACCEPTANCE: EVIDENCE SUBMITTED

6. NEW EVIDENCE SUBMITTED

A. DRAWINGS

1. Drawing No. **W10-08 Rev K**, titled "Series Aluminum Out-Swing Entrance Door (L.M.I.)", sheets 1 through 12 of 12, dated 02/24/10 and last revised on JUL 01, 2026, prepared by Al-Farooq Corporation, signed and sealed by Jalal Farooq, P. E.

B. TESTS (submitted under previous approval)

1. None.

C. CALCULATIONS (submitted under previous approval)

1. None.

D. QUALITY ASSURANCE

1. Miami Dade Department of Regulatory and Economic Resources (RER).

E. MATERIAL CERTIFICATIONS

1. Notice of Acceptance No. **24-0205.08** issued to **Kuraray America, Inc.** for their "Trosifol® Ultraclear, Clear and Color PVB Glass Interlayers", expiring on 07/08/29.

F. STATEMEN

1. Statement letter of conformance to FBC 2026 (9th Edition) and conformance to FBC 2023 (8th Edition) and letter of no financial interest, prepared by Al Farooq Corporation, dated JUL 01, 2026, signed and sealed by Jalal Farooq, P.E


G. OTHER

1. This NOA **revises #25-037.01**, updates to FBC 2026 (9th Edition), expiring on 09/10/2030.




Ishaq I. Chanda, P.E.
Product Control Unit Supervisor
NOA No 26-0707.07
Expiration Date: September 10, 2030
Approval Date: July 30, 2026


The following pages in this document were submitted by the manufacturer (third party) to represent the product being approved and establish the limits of use. The pages may include technical drawings, schematics and installation details.

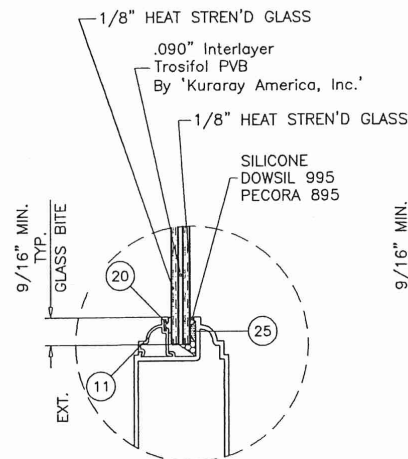



DOOR LEAF
GLASS TYPE 'A'
5/16" OVERALL LAM. GLASS

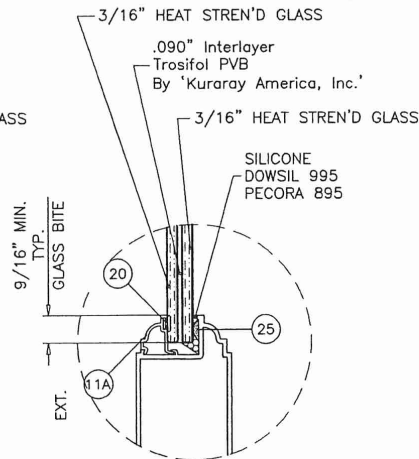


DOOR LEAF
GLASS TYPE 'B'
7/16" OVERALL LAM. GLASS

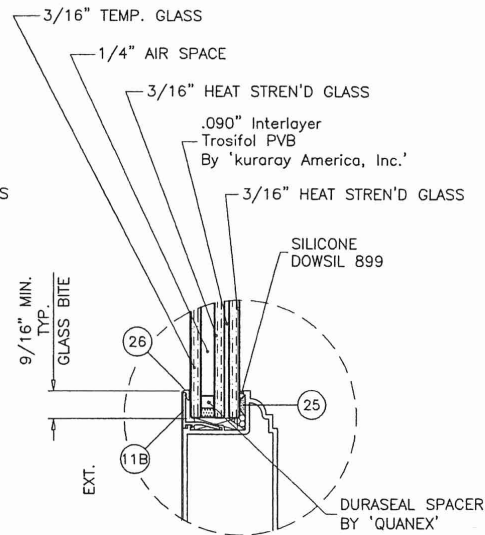

DOOR LEAF
GLASS TYPE 'C'
7/8" OVERALL INSUL. LAM. GLASS

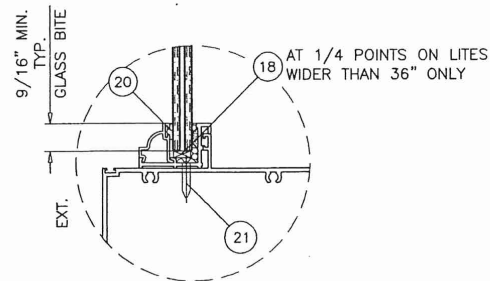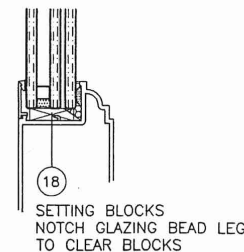

SIDELITE/TRANSOM
GLASS TYPES 'A' & 'B' ONLY

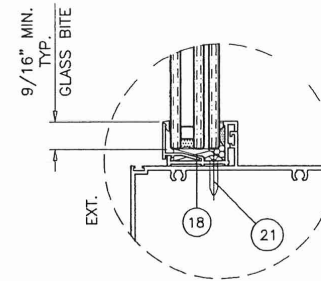

SIDELITE
GLASS TYPE 'C'

PRODUCT REVISED
as complying with the Florida
Building Code
Acceptance No. 26-0707.07
Expiration Date 9/10/2030
By *Ismael I. Chaves*
Miami Dade Product Control

FASTENERS AND CONNECTORS SHOWN IN THIS APPROVAL MAY NOT MEET CORROSION RESISTANCE REQUIREMENTS FOR COASTAL OR SALT WATER EXPOSURE ZONES. COMPLIANCE WITH THESE CONDITIONS TO BE CHECKED PER FBC 1711.

THESE DOORS ARE RATED FOR LARGE & SMALL MISSILE IMPACT. SHUTTERS ARE NOT REQUIRED.

ALUMINUM OUTSWING ENTRANCE DOOR

SINGLE (X) AND DOUBLE (XX) LEAF DOORS W/O TRANSOM SEE SHEET 2.
SINGLE (O/X) AND DOUBLE (O/XX) LEAF DOORS WITH TRANSOMS SEE SHEET 3.
SINGLE (O) SIDELITE SEE SHEET 4.
SINGLE AND DOUBLE LEAF DOORS WITH SIDELITES SEE SHEET 5.
LOWER VALUES FROM DOOR CAPACITY CHART, SIDELITE CAPACITY CHART OR SIDELITE MULLION CAPACITY CHART WILL APPLY TO ENTIRE SYSTEM.

DOORS APPROVED FOR INSTALLATIONS WHERE WATER INFILTRATION RESISTANCE IS REQUIRED.

THIS PRODUCT HAS BEEN DESIGNED AND TESTED TO COMPLY WITH THE REQUIREMENTS OF THE 2023 (8TH EDITION)/2026 (9TH EDITION) FLORIDA BUILDING CODE INCLUDING HIGH VELOCITY HURRICANE ZONE (HVHZ).

1BY OR 2BY WOOD BUCKS & BUCK FASTENERS BY OTHERS, MUST BE DESIGNED AND INSTALLED ADEQUATELY TO TRANSFER APPLIED PRODUCT LOADS TO THE BUILDING STRUCTURE.

ANCHORS TO BE SPACED AS SHOWN ON DETAILS AND INSTALLED PER MANUF'S INSTRUCTIONS. SPECIFIED EMBEDMENT TO BASE MATERIAL SHALL BE BEYOND WALL DRESSING OR STUCCO.

A LOAD DURATION INCREASE IS USED IN DESIGN OF ANCHORS INTO WOOD ONLY.

ALL SHIMS TO BE LOAD-BEARING, (HIGH DENSITY PLASTIC/COMPOSITE, METAL OR OTHER RIGID MATERIALS).


MATERIALS INCLUDING BUT NOT LIMITED TO STEEL/METAL SCREWS, THAT COME INTO CONTACT WITH OTHER DISSIMILAR MATERIALS SHALL MEET THE REQUIREMENTS OF THE 2023/2026 FLORIDA BLDG. CODE & ADOPTED STANDARDS.

THIS PRODUCT APPROVAL IS GENERIC AND DOES NOT PROVIDE INFORMATION FOR A SITE SPECIFIC PROJECT, i.e. LIFE SAFETY OF THIS PRODUCT, ADEQUACY OF STRUCTURE RECEIVING THIS PRODUCT AND SEALING AROUND OPENING FOR WATER INFILTRATION RESISTANCE ETC.
CONDITIONS NOT SHOWN IN THIS DRAWING ARE TO BE ANALYZED SEPARATELY, AND TO BE REVIEWED BY BUILDING OFFICIAL.

DESIGN LOADS SHOWN ARE BASED ON 'ALLOWABLE STRESS DESIGN (ASD)'.

NOTE:
GLASS CAPACITIES ARE BASED ON
ASTM E1300-16 (3 SEC. GUSTS)
AND FLORIDA BUILDING COMMISSION
DECLARATORY STATEMENT DCA05-DEC-219

JUL 01 2026

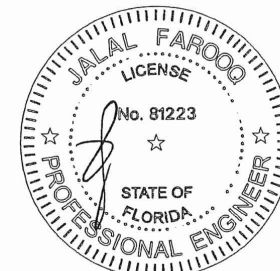



AL-FAROOQ CORPORATION
ENGINEERS & PRODUCT DEVELOPMENT
9360 SUNSET DRIVE, SUITE 220
MIAMI, FLORIDA 33173
TEL (305) 264-8100 FAX (305) 262-6978
(C.A.N. 3538)

ALUMINUM OUT-SWING ENTRANCE DOOR (L.M.I.)
Labrador & Fundora Corp.
dba-V & V Windows
2355 West 4th Ave.
Hialeah, FL 33010
TEL (305) 888-4151 FAX (305) 888-1042

revisions:	no.	date	description	by
	G	03.23.17	UPDATED TO 2017 FBC	
	H	01.09.19	INSUL. LAM. GLASS ADDED	
	I	06.25.20	REV. PER RER COMMENTS	
	J	08.21.23	UPDATED TO 2023 FBC	
	K	06.23.26	UPDATED TO 2026 FBC	

date: 02-24-10
scale: 1/2" = 1'-0"
dr. by: TARIQ
chk. by:

drawing no.
W10-08
sheet 1 of 12

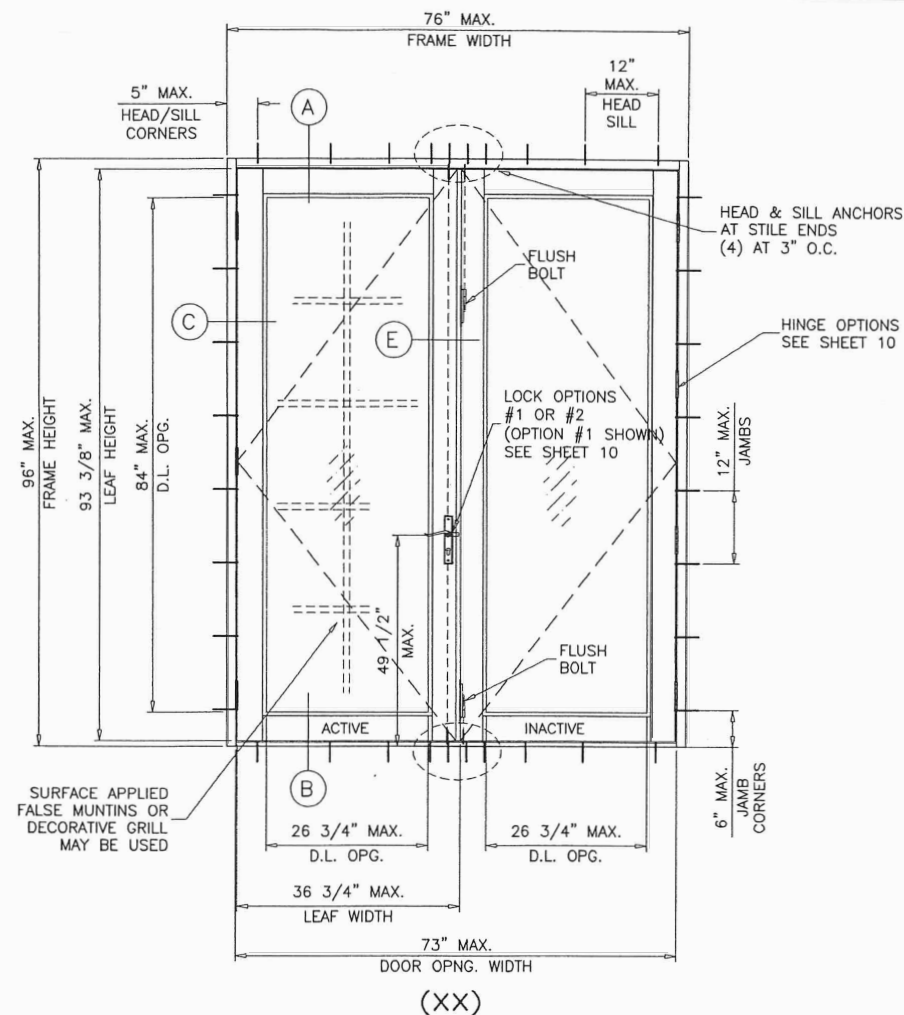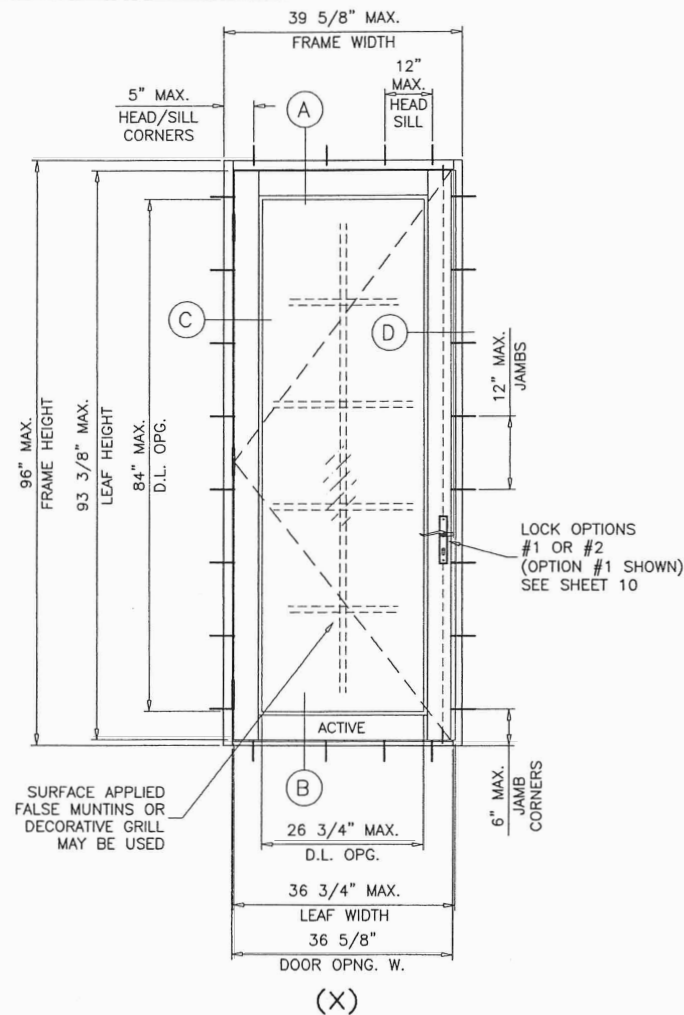

DOORS LOAD CAPACITY - PSF SINGLE DOORS WITHOUT TRANSOM (X)									
DOOR DIMS.				GLASS TYPE 'A'		GLASS TYPE 'B'		GLASS TYPE 'C'	
FRAME WIDTH	LEAF WIDTH	FRAME HEIGHT	LEAF HEIGHT	EXT.(+)	INT.(-)	EXT.(+)	INT.(-)	EXT.(+)	INT.(-)
37-5/8"	34-3/4"	96"	93-3/8"	70.0	80.0	70.0	80.0	80.0	80.0
39-5/8"	36-3/4"			66.3	75.8	66.3	75.8	80.0	80.0

DOORS LOAD CAPACITY - PSF DOUBLE DOORS WITHOUT TRANSOM (XX)									
DOOR DIMS.				GLASS TYPE 'A'		GLASS TYPE 'B'		GLASS TYPE 'C'	
FRAME WIDTH	LEAF WIDTH	FRAME HEIGHT	LEAF HEIGHT	EXT.(+)	INT.(-)	EXT.(+)	INT.(-)	EXT.(+)	INT.(-)
72"	34-3/4"	96"	93-3/8"	70.0	80.0	70.0	80.0	80.0	80.0
76"	36-3/4"			66.3	75.8	66.3	75.8	80.0	80.0

GLASS D.L.O. DIMS.
D.L.O. HEIGHT = FRAME HEIGHT - 12"
D.L.O. WIDTH (X DOORS) = FRAME WIDTH - 12.875"
D.L.O. WIDTH (XX DOORS) = (FRAME WIDTH - 22.50")/2

PRODUCT REVISED
as complying with the Florida
Building Code
Acceptance No **26-0707-07**
Expiration Date **9/10/2030**
By **Jalal Farooq**
Miami Dade Product Control



JUL 01 2026

AL-FAROOQ CORPORATION
ENGINEERS & PRODUCT DEVELOPMENT
9360 SUNSET DRIVE, SUITE 220
MIAMI, FLORIDA 33173
TEL. (305) 264-8100 FAX. (305) 262-6978
(C.A.N. 3538)

COMP-ANL W10-08V

ALUMINUM OUT-SWING ENTRANCE DOOR (L.M.I.)


Labrador & Fundora Corp.
dbs-V & V Windows
2355 West 4th Ave.
Hialeah, FL 33010
TEL. (305) 888-4151 FAX. (305) 888-1042

revisions:


no	date	description
G	03.29.17	UPDATED TO 2017 FBC
H	01.09.19	INSUL. LAM. GLASS ADDED
I	06.25.20	REV. PER RER COMMENTS
J	08.21.23	NO CHANGE THIS SHEET
K	06.23.26	NO CHANGE THIS SHEET

date: 02-24-10
scale: 1/2"=1'-0"
dr. by: TARIQ
chk. by:

drawing no.
W10-08
sheet 2 of 12

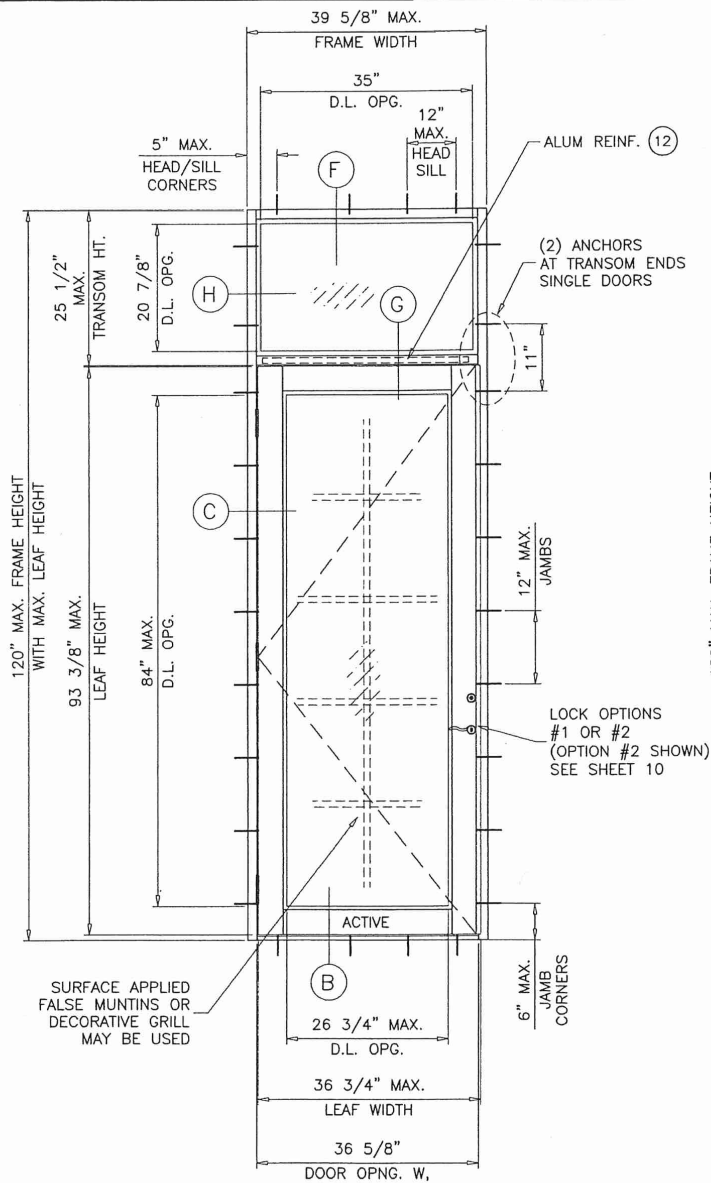

(O/X)

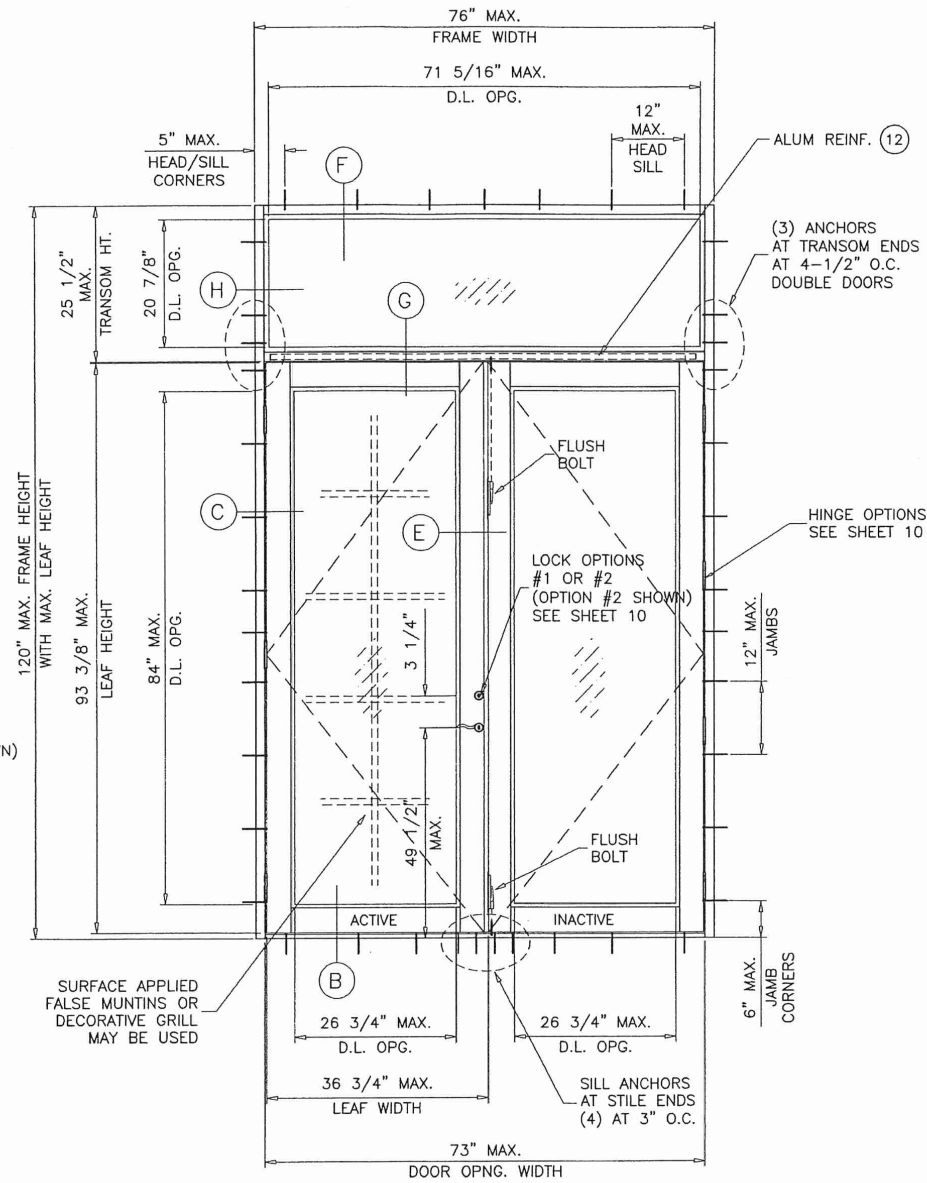

(O/XX)

GLASS D.L.O. DIMS. (TRANSOM)
D.L.O. HEIGHT = TRANSOM HEIGHT - 4.625"
D.L.O. WIDTH = FRAME WIDTH - 4.6875"


PRODUCT REVISED
as complying with the Florida
Building Code
Acceptance No. 26-0707-07
Expiration Date 9/10/2030
By Aliqul Chaudhry
Miami Dade Product Control

DOORS LOAD CAPACITY - PSF SINGLE DOORS WITH TRANSOM (O/X)									
DOOR DIMS.				GLASS TYPE 'A'		GLASS TYPE 'B'		GLASS TYPE 'C'	
FRAME WIDTH	LEAF WIDTH	FRAME HEIGHT	LEAF HEIGHT	EXT.(+)	INT.(-)	EXT.(+)	INT.(-)	EXT.(+)	INT.(-)
37-5/8"	34-3/4"	120"	93-3/8"	70.0	80.0	70.0	80.0	80.0	80.0
39-5/8"	36-3/4"			66.3	75.8	66.3	75.8	80.0	80.0

TRANSOMS APPROVED WITH GLASS TYPES 'A' & 'B' ONLY

DOORS LOAD CAPACITY - PSF DOUBLE DOORS WITH TRANSOM (O/XX)									
DOOR DIMS.				GLASS TYPE 'A'		GLASS TYPE 'B'		GLASS TYPE 'C'	
FRAME WIDTH	LEAF WIDTH	FRAME HEIGHT	LEAF HEIGHT	EXT.(+)	INT.(-)	EXT.(+)	INT.(-)	EXT.(+)	INT.(-)
72"	34-3/4"	120"	93-3/8"	70.0	71.0	70.0	71.0	71.0	71.0
76"	36-3/4"			66.3	70.0	66.3	70.0	70.0	70.0

JUL 0 1 2026

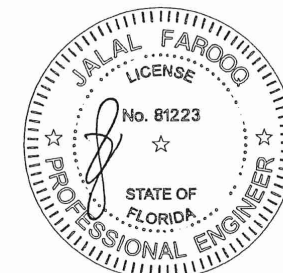

AL-FAROOQ CORPORATION
ENGINEERS & PRODUCT DEVELOPMENT
9360 SUNSET DRIVE, SUITE 220
MIAMI, FLORIDA 33173 (C.A.N. 3538)
TEL. (305) 264-8100 FAX. (305) 262-6978
COMP-ANL W10-08V

ALUMINUM OUT-SWING ENTRANCE DOOR (L.M.I.)


Labrador & Fundora Corp.
dba-V & V Windows
2355 West 4th Ave.
Hialeah, FL 33010
TEL. (305) 888-4151 FAX. (305) 888-1042

revisions:


no	date	description
G	03.29.17	UPDATED TO 2017 FBC
H	01.09.19	INSUL. LAM. GLASS ADDED
I	06.25.20	REV. PER RER COMMENTS
J	08.21.23	NO CHANGE THIS SHEET
K	06.23.26	NO CHANGE THIS SHEET

date: 02-24-10
scale: 1/2"=1'-0"
dr. by: TARIQ
chk. by:

drawing no.
W10-08
sheet 3 of 12

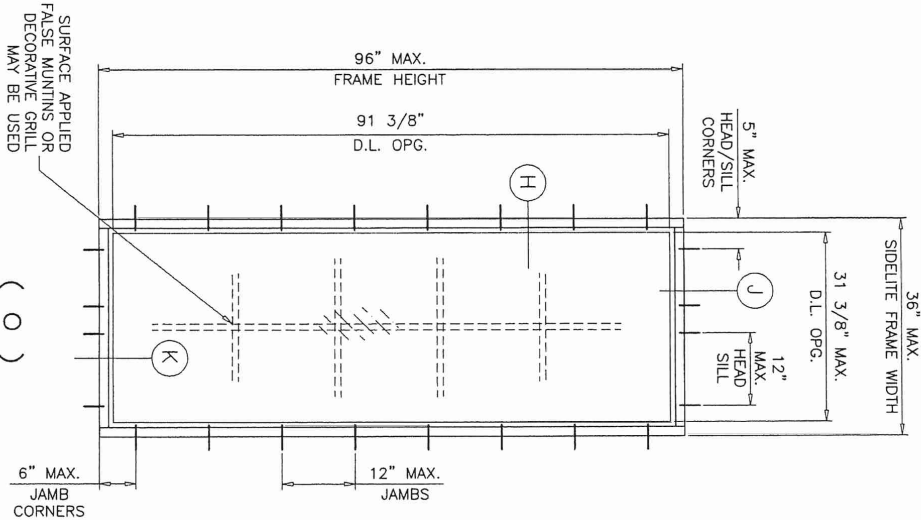


FIXED LITE (O) LOAD CAPACITY - PSF					
FIXED LITE DIMS.		GLASS TYPES 'A' & 'B'		GLASS TYPE 'C'	
FRAME WIDTH	FRAME HEIGHT	EXT.(+)	INT.(-)	EXT.(+)	INT.(-)
24"	90"	70.0	80.0	80.0	80.0
28"		70.0	80.0	80.0	80.0
32"		70.0	80.0	80.0	80.0
36"		70.0	80.0	80.0	80.0
24"	96"	70.0	75.6	80.0	80.0
28"		70.0	71.2	80.0	80.0
32"		67.4	67.4	80.0	80.0
36"		64.1	64.1	80.0	80.0

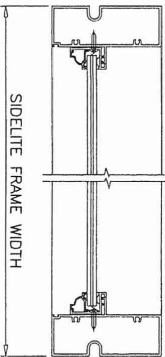

GLASS D.L.O. DIMS. (SIDELITE)
D.L.O. HEIGHT = SIDELITE HEIGHT - 4.625"
D.L.O. WIDTH = SIDELITE WIDTH - 4.625"

PRODUCT REVISED
as complying with the Florida
Building Code
Acceptance No 26-078267
Expiration Date 9/10/2030
By 12-9-16-1
Miami Dade Product Control

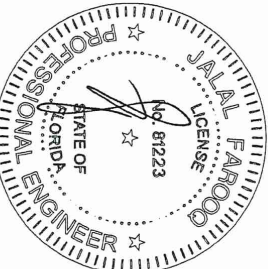


JUL 01 2026


date: 02-24-10	revisions:	ALUMINUM OUT-SWING ENTRANCE DOOR (L.M.I.)	AL-FAROOQ CORPORATION ENGINEERS & PRODUCT DEVELOPMENT 9360 SUNSET DRIVE, SUITE 220 MIAMI, FLORIDA 33173 TEL. (305) 264-8100 FAX. (305) 262-6978 (C.A.N. 3538)	a f c
scale: 1/2"=1'-0"	no date by description	Labrador & Fundora Corp.		
dr. by: TARIQ	c 03.29.17 UPDATED TO 2017 FBC	dba-V & V Windows		
chk. by:	h 01.09.19 INSUL. LAM. GLASS ADDED	2355 West 4th Ave.		
	i 06.25.20 REV. PER RER COMMENTS	Hialeah, Fl. 33010		
	j 08.21.23 NO CHANGE THIS SHEET	TEL. (305) 888-4151 FAX. (305) 888-1042		
	k 06.23.26 NO CHANGE THIS SHEET			

COMP-ANL\W10-08VV

SIDELITE MULLION CAPACITY – PSF						
SIDELITES WITH SINGLE OR DOUBLE LEAF DOORS WITHOUT TRANSOM						
NOMINAL SIDELITE WIDTH INCHES	LEAF WIDTH INCHES	FRAME HEIGHT INCHES	SIDELITE W/O REINF.		SIDELITE W/ ALUM REINF.	
			EXT.(+)	INT.(–)	EXT.(+)	INT.(–)
24	36–3/4	80	70.0	80.0	70.0	80.0
28			70.0	80.0	70.0	80.0
32			70.0	80.0	70.0	80.0
36			70.0	80.0	70.0	80.0
40			63.0	72.0	63.0	72.0
24	36–3/4	84	70.0	80.0	70.0	80.0
28			70.0	80.0	70.0	80.0
32			70.0	80.0	70.0	80.0
36			70.0	80.0	70.0	80.0
40			63.0	72.0	63.0	72.0
24	36–3/4	90	70.0	80.0	70.0	80.0
28			70.0	80.0	70.0	80.0
32			70.0	80.0	70.0	80.0
36			70.0	75.7	70.0	80.0
24	36–3/4	96	70.0	74.7	70.0	80.0
28			70.0	70.1	70.0	80.0
32			66.0	66.0	70.0	80.0
36			64.1	64.1	70.0	80.0

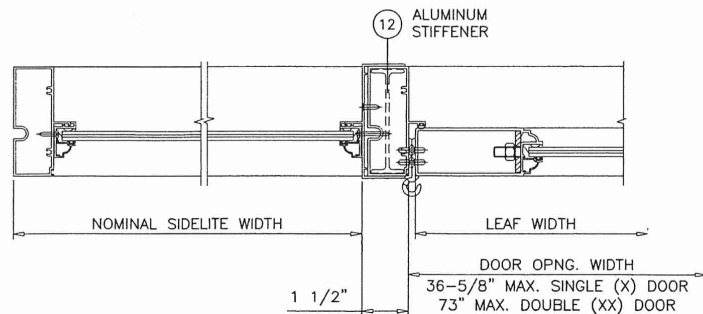


NOTE:
FOR DOORS CAPACITIES SEE SHEET 2.
FOR SIDELITE CAPACITIES SEE SHEET 4.
FOR SIDELITE MULLION CAPACITY SEE CHART ABOVE.
LOWER VALUES FROM DOOR, SIDELITE OR MULLION CHART
WILL APPLY TO ENTIRE SYSTEM.

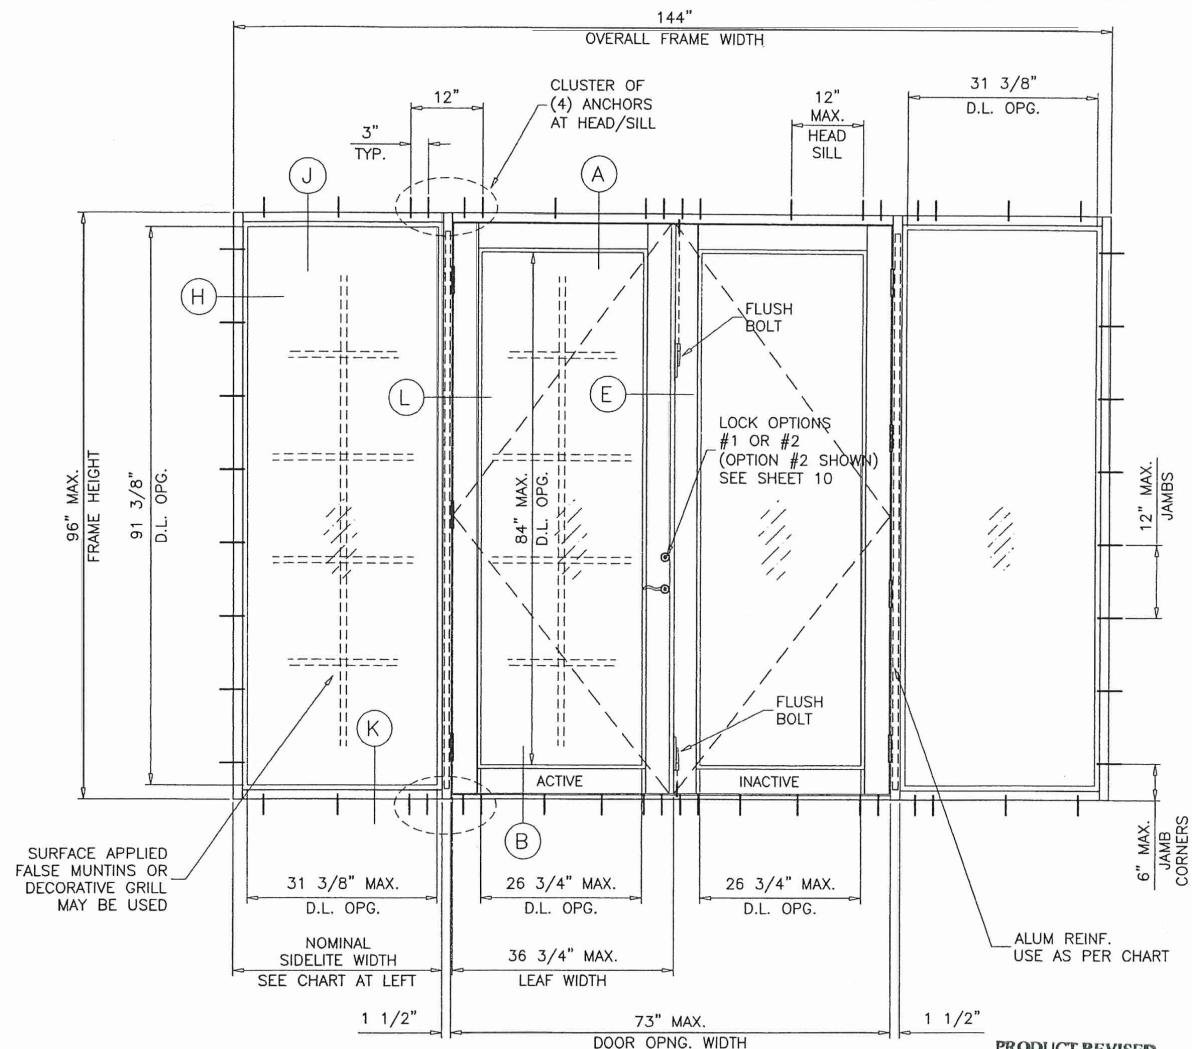

(OXXO) TESTED
OX, XO, OXX OR XXO CONFIGURATIONS ALSO QUALIFY

NOTE:
THE FRAME AREA OF ALTERNATE SIZE UNITS
MUST NOT EXCEED TESTED FRAME AREA = 96 SQ. FT.

PRODUCT REVISED
as complying with the Florida
Building Code
Acceptance No 26-0767-07
Expiration Date 9/10/2030
By [Signature]
Miami Dade Product Control

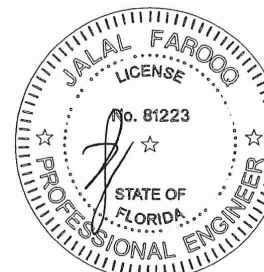

JUL 01 2026

AL-FAROOQ CORPORATION
ENGINEERS & PRODUCT DEVELOPMENT
9360 SUNSET DRIVE, SUITE 220
MIAMI, FLORIDA 33173
TEL. (305) 264-8100 FAX. (305) 262-6978

ALUMINUM OUT-SWING ENTRANCE DOOR (L.M.I.)


Labrador & Fundora Corp.
dba-V & V Windows
2355 West 4th Ave.
Hialeah, FL 33010
TEL. (305) 888-4151 FAX. (305) 888-1042

revisions:


no	date	description
G	03.29.17	UPDATED TO 2017 FBC
H	01.09.19	NO CHANGE THIS SHEET
I	06.25.20	REV. PER PER COMMENTS
J	08.21.23	NO CHANGE THIS SHEET
K	06.23.25	NO CHANGE THIS SHEET

date: 02-24-10
scale: 1/2"=1'-0"
dr. by: TARIQ
chk. by:

drawing no.
W10-08
sheet 5 of 12

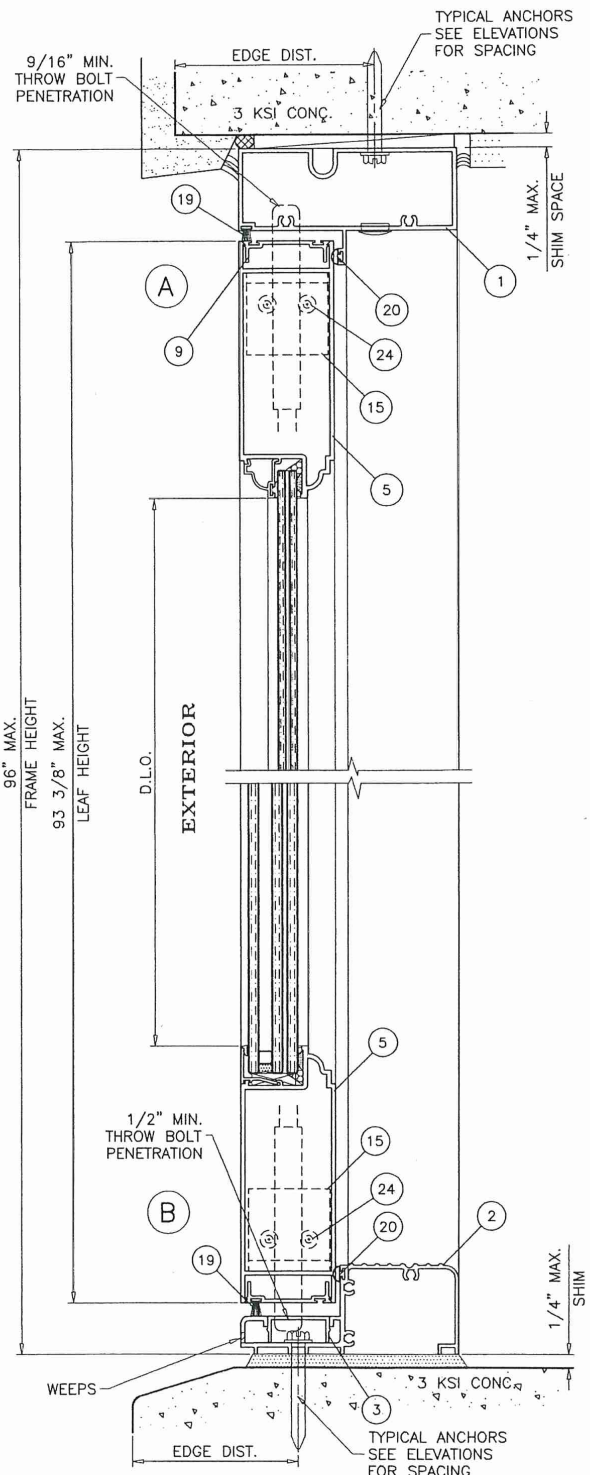

OPERABLE UNIT

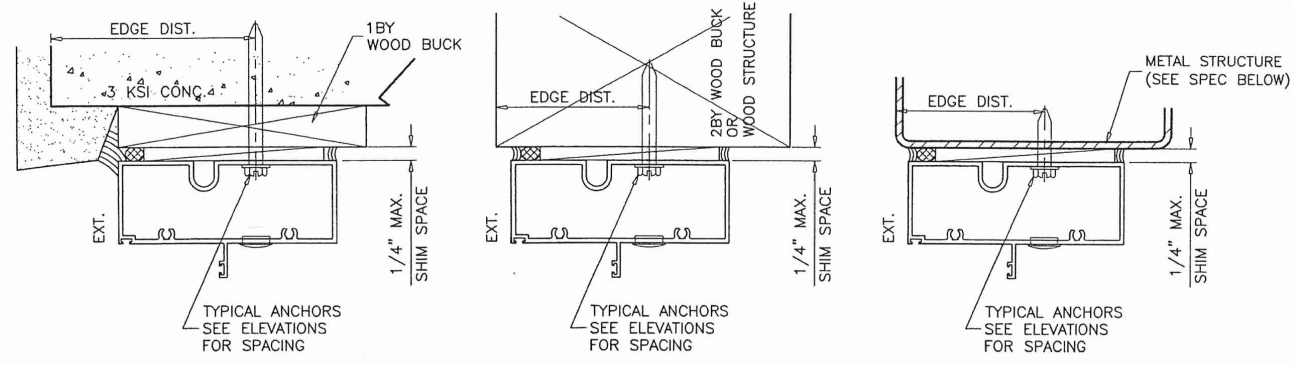

WOOD BUCKS AND METAL STRUCTURE NOT BY 'V & V WINDOWS' MUST SUSTAIN LOADS IMPOSED BY GLAZING SYSTEM AND TRANSFER THEM TO THE BUILDING STRUCTURE.


TYPICAL ANCHORS: SEE ELEV. FOR SPACING
1/4" DIA. ULTRACON+ BY 'DEWALT' (Fu=164 KSI, Fy=148 KSI)
 INTO 2BY WOOD BUCKS OR WOOD STRUCTURES
 1-1/2" MIN. PENETRATION INTO WOOD (HEAD/JAMBS)
 THRU 1BY BUCKS INTO CONC. OR BLOCKS
 1-1/4" MIN. EMBED INTO CONCRETE (HEAD/JAMBS)
 1-1/4" MIN. EMBED INTO BLOCKS (JAMBS)
 DIRECTLY INTO CONCRETE OR BLOCKS
 1-1/4" MIN. EMBED INTO CONCRETE (HEAD/SILL/JAMBS)
 1-1/4" MIN. EMBED INTO BLOCKS (JAMBS)
#14 SMS OR SELF DRILLING SCREWS (GRADE 2 CRS)
 INTO MIAMI-DADE COUNTY APPROVED MULLIONS
 OR
 INTO METAL STRUCTURES (HEAD/JAMBS)
 (3) THREADS MIN. PENETRATION BEYOND SUBSTRATE
 ALUMINUM: 1/8" THK. MIN. (6063-T5 MIN.)
 STEEL: 1/8" THK. MIN. (Fy = 36 KSI MIN.)
 (STEEL IN CONTACT WITH ALUMINUM TO BE PLATED OR PAINTED)

TYPICAL EDGE DISTANCE
 INTO CONCRETE AND MASONRY = 2-1/2" MIN.
 INTO WOOD STRUCTURE = 1" MIN.
 INTO METAL STRUCTURE = 3/4" MIN.
 WOOD AT HEAD OR JAMBS SG = 0.55 MIN.
 CONCRETE AT HEAD, SILL OR JAMBS f'c = 3000 PSI MIN.
 C-90 HOLLOW/FILLED BLOCK AT JAMBS f'm = 2000 PSI MIN.

SEALANTS:
 FRAME AND LEAF CORNERS, INSTALLATION SCREWS AT SILL AND ALL METAL PARTS CONNECTIONS SEALED WITH PTI SILICONE.

WEEPS:
 3/16" X 3/4" WEEP SLOTS AT 3" FROM EACH END

PRODUCT REVISED
 as complying with the Florida
 Building Code
 Acceptance No 26-0707-07
 Expiration Date 9/10/2030
 By Ismael Ch...
 Miami Dade Product Control

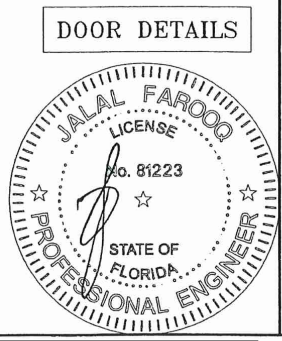

JUL 01 2026

AL-FAROOQ CORPORATION
 ENGINEERS & PRODUCT DEVELOPMENT
 9360 SUNSET DRIVE, SUITE 220
 MIAMI, FLORIDA 33173 (C.A.N. 3538)
 TEL. (305) 264-8100 FAX. (305) 262-6978

COMP-ANL W10-08VV


ALUMINUM OUT-SWING ENTRANCE DOOR (L.M.I.)

Labrador & Fundora Corp.
 dba-V & V Windows
 2355 West 4th Ave.
 Hialeah, FL 33010
 TEL. (305) 888-4151 FAX. (305) 888-1042


no	date	by	description
G	03.28.17		UPDATED TO 2017 FBC
H	01.09.19		INSUL. LAM. GLASS ADDED
I	06.25.20		REV. PER RER COMMENTS
J	08.21.23		NO CHANGE THIS SHEET
K	06.23.26		NO CHANGE THIS SHEET

date: 02-24-10
 scale: 3/8" = 1"
 dr. by: TARIQ
 chk. by:

drawing no.
W10-08
 sheet 6 of 12

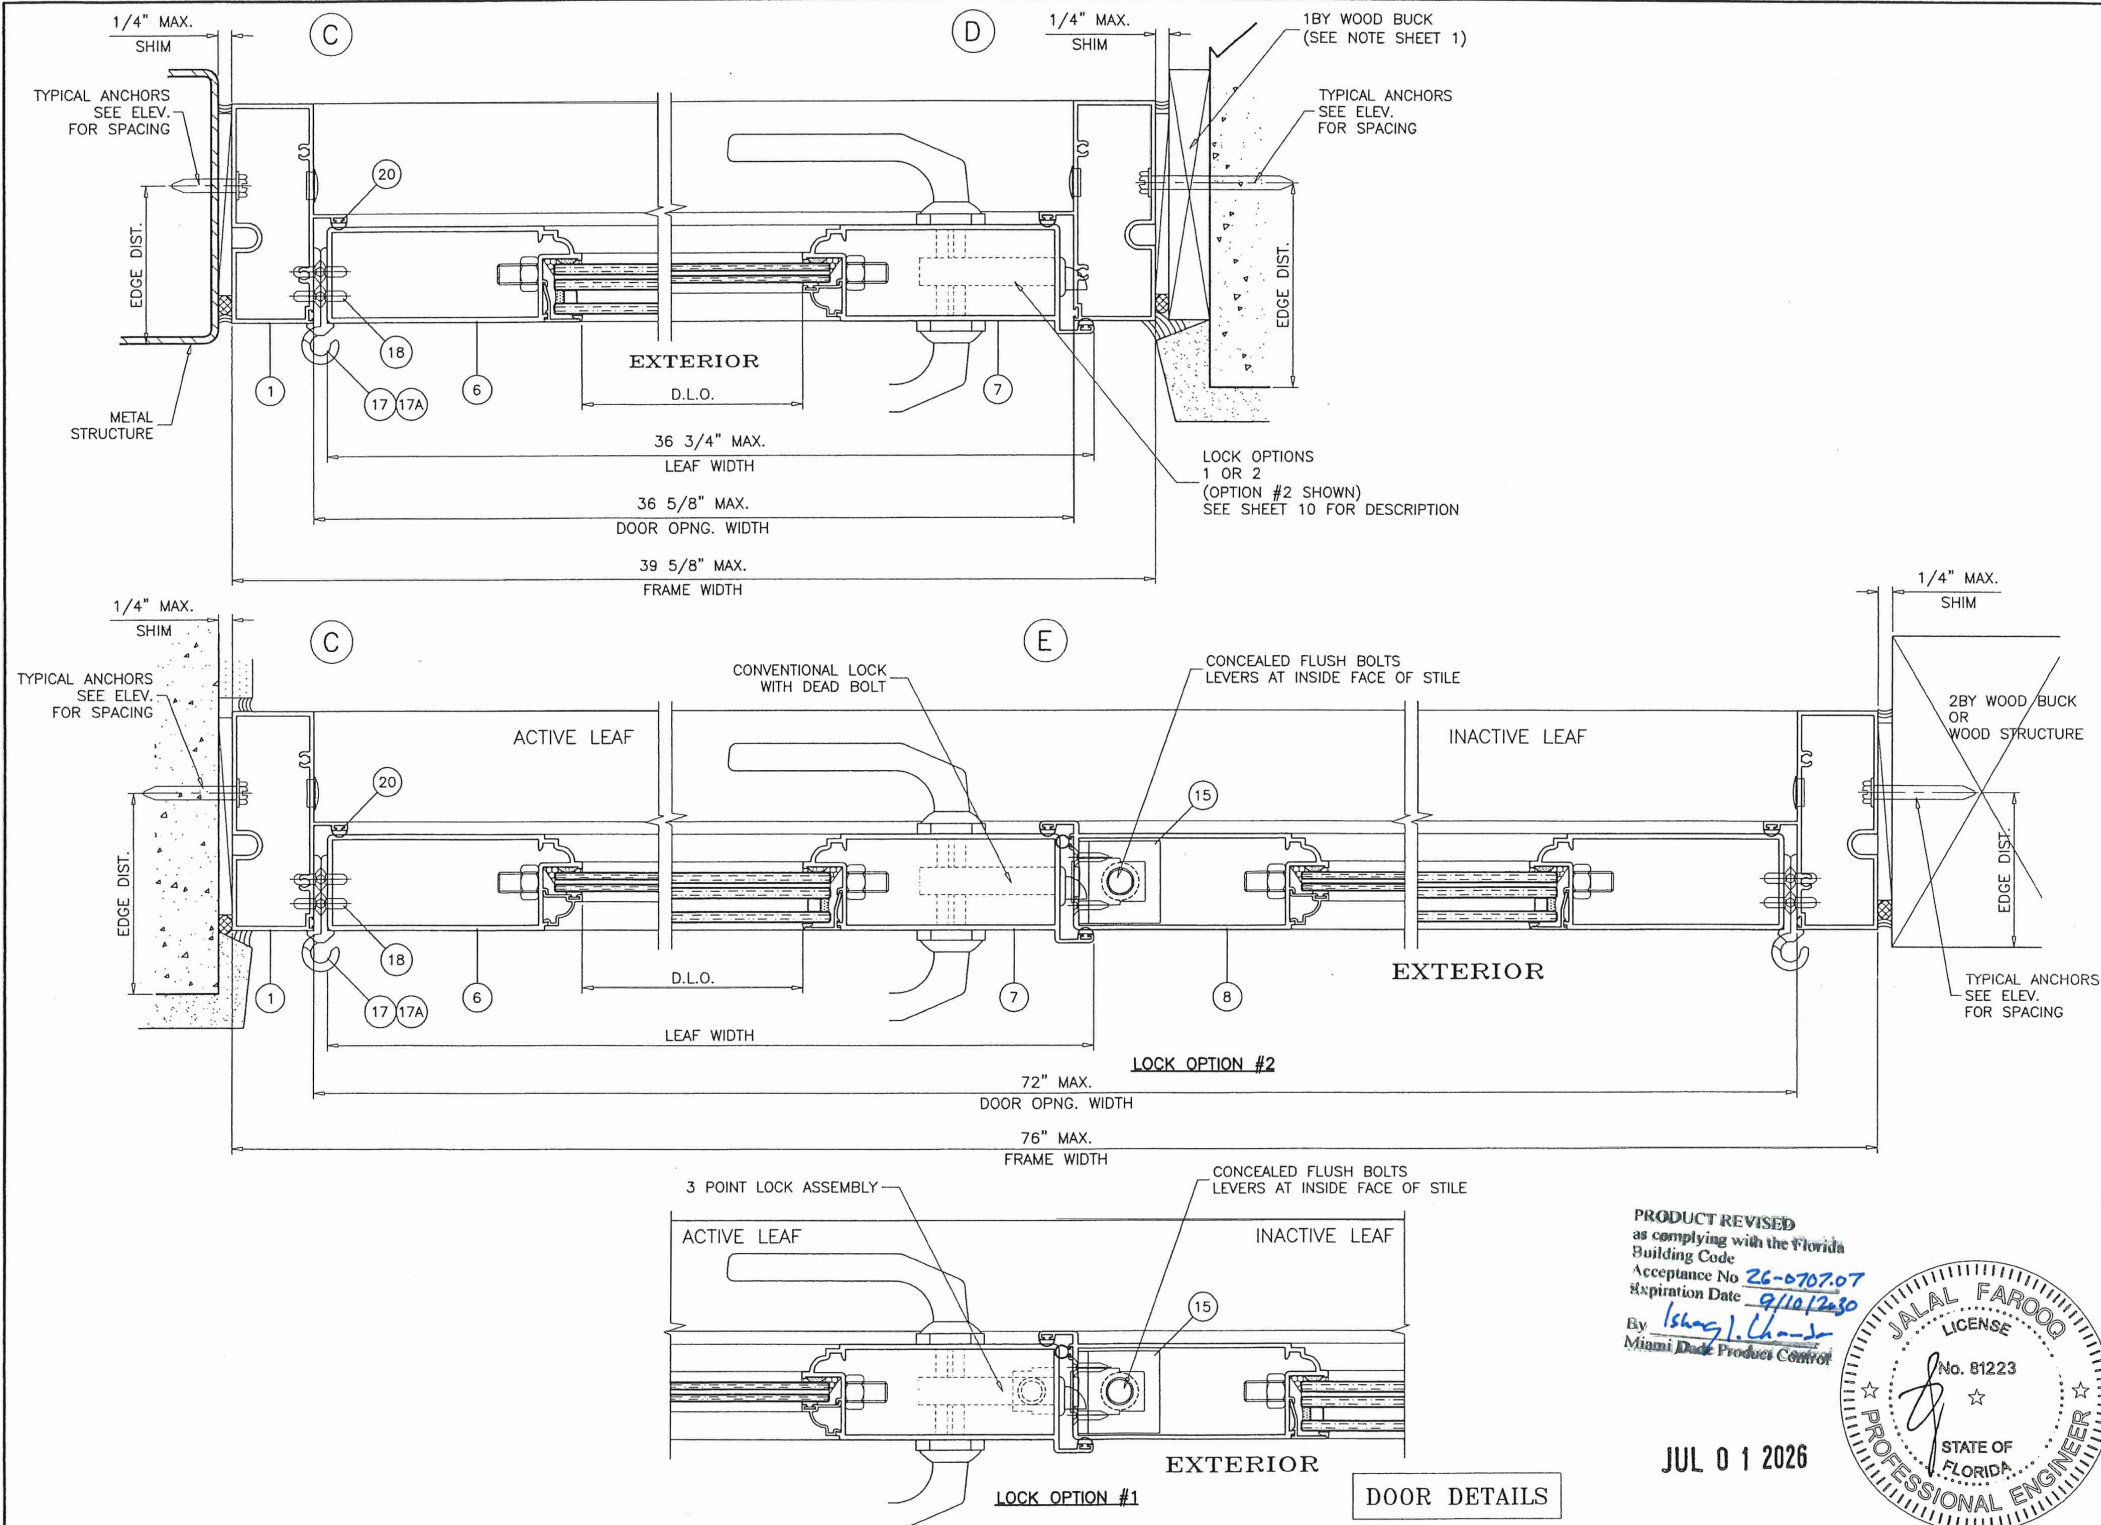

PRODUCT REVISED
as complying with the Florida
Building Code
Acceptance No 26-0707.07
Expiration Date 9/10/2030
By Ishag I. Chander
Miami Dade Product Control

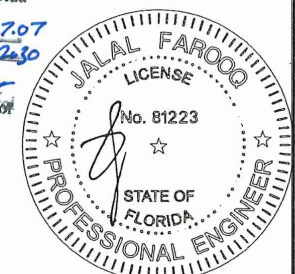

JUL 01 2026

DOOR DETAILS

AL-FAROOQ CORPORATION
ENGINEERS & PRODUCT DEVELOPMENT
9360 SUNSET DRIVE, SUITE 220
MIAMI, FLORIDA 33173
TEL. (305) 264-8100 FAX. (305) 262-6978
(C.A.N. 3538)

ALUMINUM OUT-SWING ENTRANCE DOOR (L.M.I.)

Labrador & Fundora Corp.
dba-V & V Windows
2355 West 4th Ave.
Hialeah, FL 33010
TEL. (305) 888-4151 FAX. (305) 888-1042

rev.	date	description
G	03.23.17	UPDATED TO 2017 FBC
H	01.09.19	INSUL. LAM. GLASS ADDED
I	06.25.20	REV. PER RER COMMENTS
J	08.21.23	NO CHANGE THIS SHEET
K	06.23.26	NO CHANGE THIS SHEET

date: 02-24-10

scale: 3/8" = 1"


dr. by: TARIQ

chk. by:

drawing no.


W10-08

sheet 7 of 12

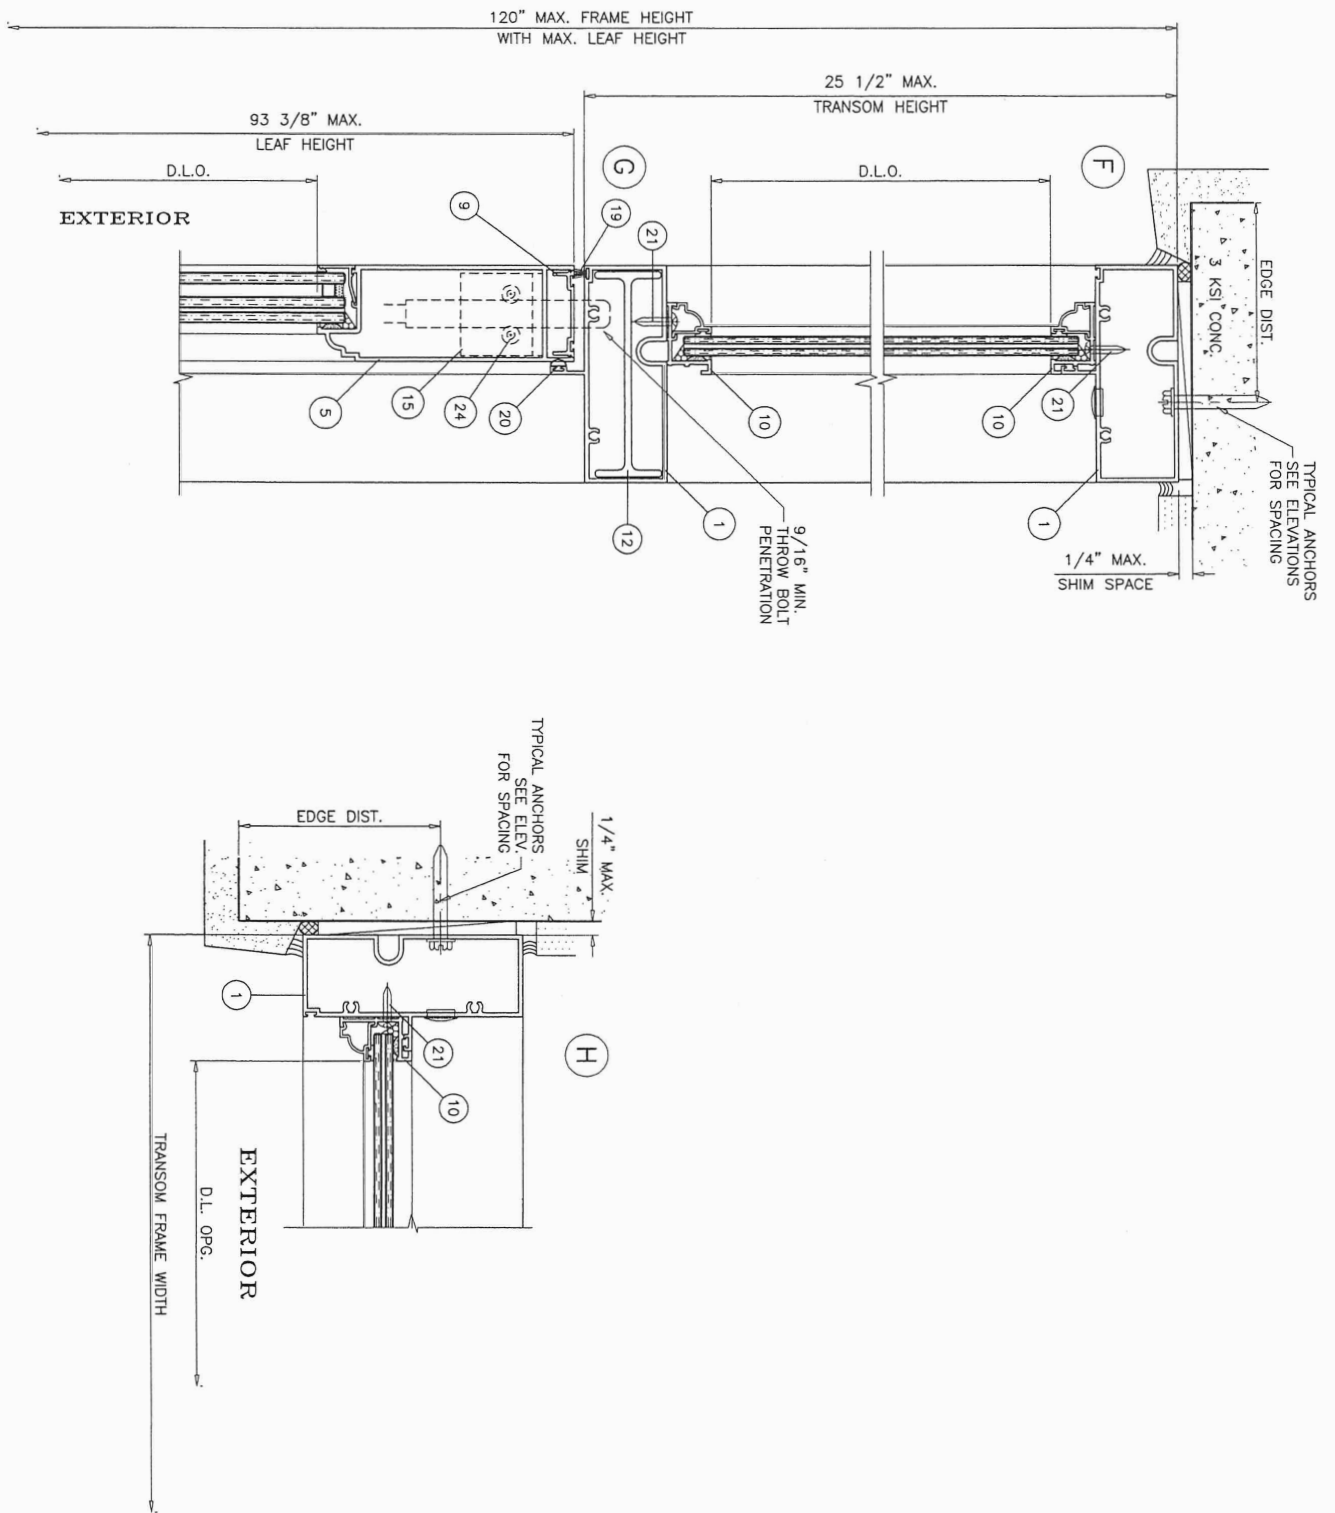

DOOR WITH TRANSOM DETAILS


JUL 0 1 2026

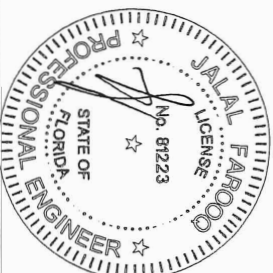


PRODUCT REVISED
as complying with the Florida
Building Code
Acceptance No. 24-0767-07
Expiration Date 9/16/2028
By: Jalal Farooq
Miami Date Product Control

date: 02-24-10	revisions:	ALUMINUM OUT-SWING ENTRANCE DOOR (L.M.I.)	AL-FAROOQ CORPORATION
scale: 3/8" = 1"	no date by description	Labrador & Fundora Corp.	ENGINEERS & PRODUCT DEVELOPMENT
dr. by: TARIQ	G 03.29.17 UPDATED TO 2017 FBC	dba-V & V Windows	9360 SUNSET DRIVE, SUITE 220
chk. by:	H 01.09.19 INSUL. LAM. GLASS ADDED	2355 West 4th Ave.	MIAMI, FLORIDA 33173 (C.A.N. 3538)
	I 06.25.20 REV. PER RER COMMENTS	Hialeah, FL 33010	TEL. (305) 264-8100 FAX. (305) 262-6978
	J 08.21.23 NO CHANGE THIS SHEET	TEL. (305) 888-4151 FAX. (305) 888-1042	COMP-ANL\W10-08VV
	K 06.23.26 NO CHANGE THIS SHEET		


drawing no.
W10-08
sheet 8 of 12

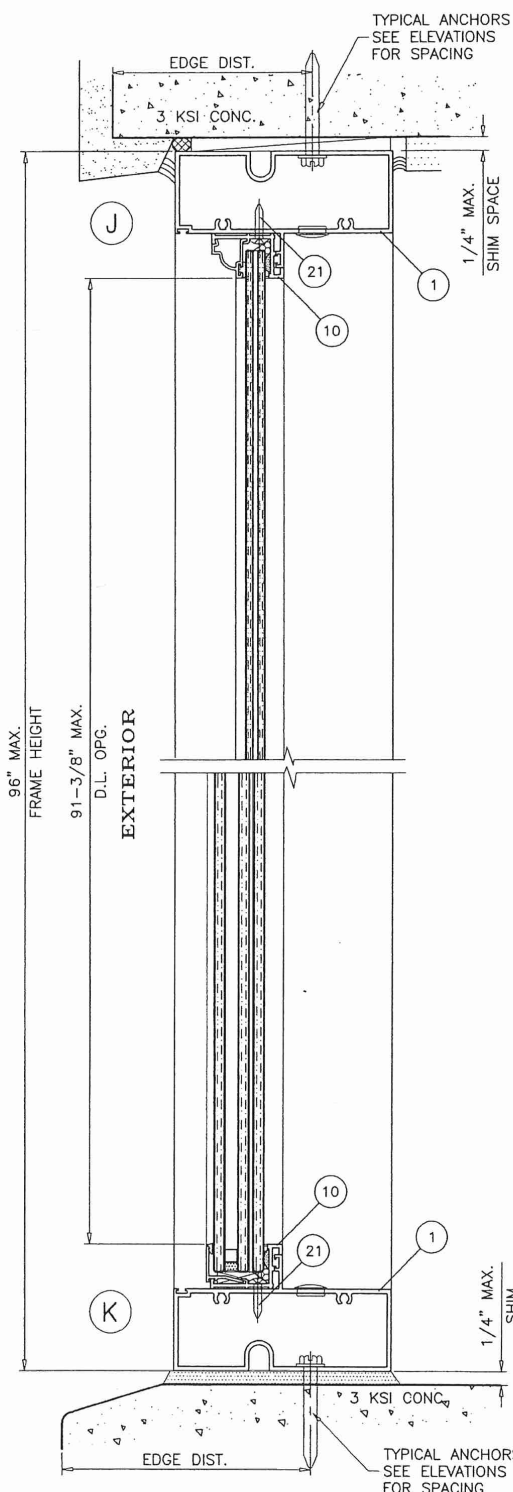

STATIONARY UNIT (SIDELITE)

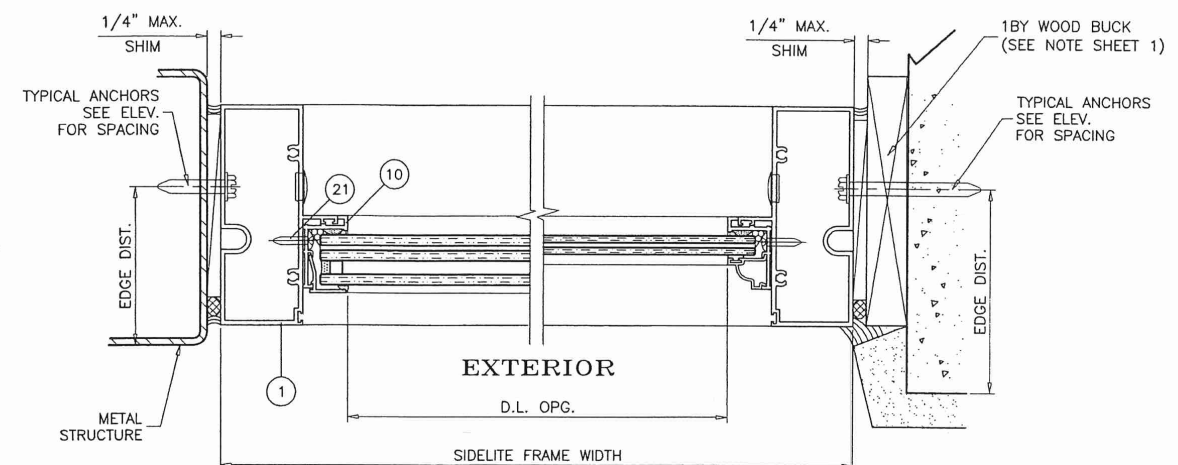

SINGLE SIDELITE

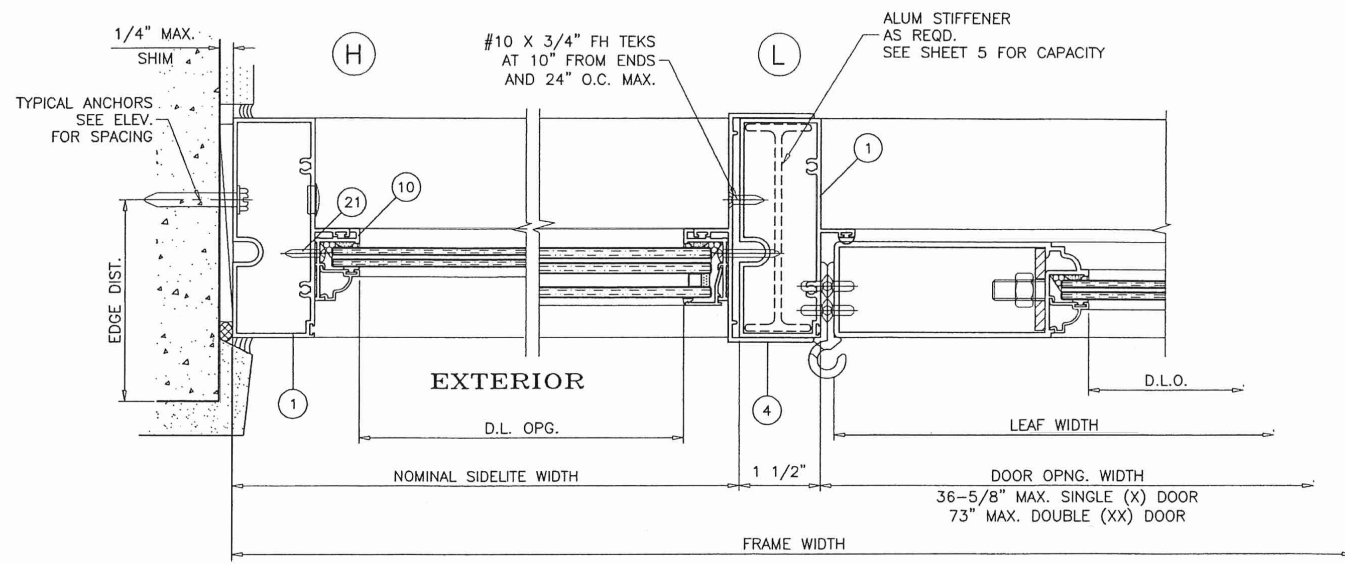


SIDELITE DETAILS

SIDELITE WITH DOOR DETAILS

PRODUCT REVISED
as complying with the Florida
Building Code 26-0707.07
Acceptance No
Expiration Date 9/10/2030
By Ishag I. Chm
Miami Dade Product Control

JUL 0 1 2026

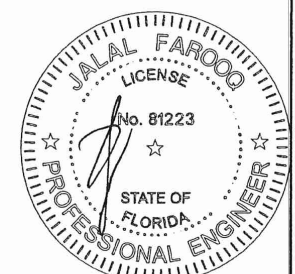

af c

AL-FAROOQ CORPORATION
ENGINEERS & PRODUCT DEVELOPMENT
9360 SUNSET DRIVE, SUITE 220
MIAMI, FLORIDA 33173 (C.A.N. 3538)
TEL. (305) 264-8100 FAX. (305) 262-6978
COMP-ANL W10-08W

ALUMINUM OUT-SWING ENTRANCE DOOR (L.M.I.)

Labrador & Fundora Corp.
dba-V & V Windows
2355 West 4th Ave.
Hialeah, FL 33010
TEL. (305) 888-4151 FAX. (305) 888-1042

no	date	description
G	03.29.17	UPDATED TO 2017 FBC
H	01.09.19	INSUL. LAM. GLASS ADDED
I	06.25.20	REV. PER RER COMMENTS
J	08.21.23	NO CHANGE THIS SHEET
K	06.23.26	NO CHANGE THIS SHEET

date: 02-24-10

scale: 3/8" = 1"

dr. by: TARIQ

chk. by:

drawing no.

W10-08

sheet 9 of 12

LOCKS:





OPTION #1:

ACTIVE LEAF:

3 POINT LOCK ASSEMBLY BY 'SULLIVAN AND ASSOC.'
7/16" X 3" THROW BOLTS AT TOP AND BOTTOM
ENGAGING FRAME AT HEAD AND SILL
THROW BOLTS ATTACHED TO LOCK BY CONNECTING RODS
LOCK LOCATED AT 52-3/4" FROM BOTTOM
LOCK HANDLE AT 49-1/2" FROM BOTTOM

INACTIVE LEAF

CONCEALED FLUSH BOLTS BY 'SULLIVAN & ASSOC.'
1/2" X 2" THROW BOLTS ENGAGING FRAME AT
HEAD AND SILL
MANUALLY OPERATED LEVERS MOUNTED ON
INSIDE FACE OF LEAF STILE LOCATED AT
10-3/4" FROM TOP AND BOTTOM
LOCK FASTENED TO STILE WITH (2) 38-32 X 1/2" FH MS

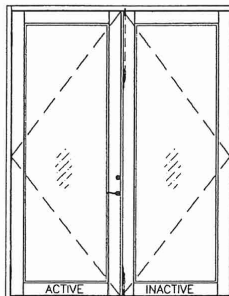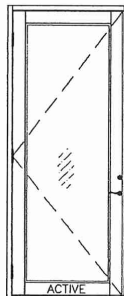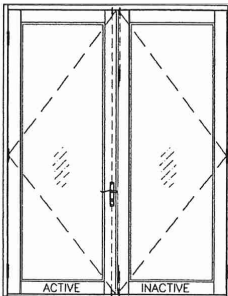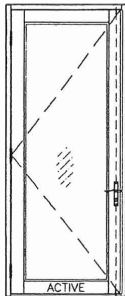

NOTE: LOCKS MUST BE ENGAGED DURING
PERIODS OF HURRICANE WARNING.

OPTION #2:

ACTIVE LEAF:

CONVENTIONAL DOOR LOCKSET WITH HANDLE BY
'SULLIVAN AND ASSOC.' LOCATED AT 39" FROM
BOTTOM
KEY OPERATED ON EXTERIOR AND THUMB TURN ON
INTERIOR THROW BOLT LOCK BY 'SULLIVAN AND ASSOC.'
LOCATED AT 46" FROM BOTTOM

INACTIVE LEAF

CONCEALED FLUSH BOLTS BY 'SULLIVAN & ASSOC.'
1/2" X 2" THROW BOLTS ENGAGING FRAME AT
HEAD AND SILL
MANUALLY OPERATED LEVERS MOUNTED ON
INSIDE FACE OF LEAF STILE LOCATED AT
10-3/4" FROM TOP AND BOTTOM
LOCK FASTENED TO STILE WITH (2) 38-32 X 1/2" FH MS

ITEM #	PART #	REQD.	DESCRIPTION	MATERIAL	MANF./SUPPLIER/REMARKS
1	V501	3/ DOOR	FRAME HEAD/JAMB	6063-T6	V & V SELECTED EXTRUDER
2	V502	1	FRAME SILL	6063-T6	V & V SELECTED EXTRUDER
3	V503	1	SILL COVER	6063-T6	V & V SELECTED EXTRUDER
4	V504	AS REQD.	SIDELITE STILE	6063-T6	V & V SELECTED EXTRUDER
5	V505	2/ LEAF	TOP AND BOTTOM RAIL	6063-T6	V & V SELECTED EXTRUDER
6	V506	1/ LEAF	HINGE STILE	6063-T6	V & V SELECTED EXTRUDER
7	V507	1/ LEAF	LOCK AND ASTRAGAL STILE	6063-T6	V & V SELECTED EXTRUDER
8	V513	AS REQD.	INACTIVE ASTRAGAL STILE	6063-T6	V & V SELECTED EXTRUDER
9	V508	2/ LEAF	SWEEP ADAPTER	6063-T6	V & V SELECTED EXTRUDER
10	V509	AS REQD.	SIDELITE ADAPTER	6063-T6	V & V SELECTED EXTRUDER
11	V511	AS REQD.	GLAZING BEAD - 5/16" GLASS	6063-T6	V & V SELECTED EXTRUDER
11A	V517	AS REQD.	GLAZING BEAD - 7/16" GLASS	6063-T6	V & V SELECTED EXTRUDER
11B	V521	AS REQD.	GLAZING BEAD - INSUL. LAM. GLASS	6063-T6	V & V SELECTED EXTRUDER
12	V512	AS REQD.	REINFORCING STIFFENER	6063-T6	V & V SELECTED EXTRUDER
13	-	2/ LEAF	3/8" THREADED ROD	STEEL	-
15	V514	2/ LEAF	FLUSH BOLT SUPPORT ANGLE	6063-T5	1-1/2" X 1-1/2" X 3/16"
17	-	3/ LEAF	BALL BEARING HINGE ASSEMBLY	-	-
17A	-	3/ LEAF	3 PIECE HINGE ASSEMBLY	-	-
18	-	AS REQD.	SETTING BLOCKS	EPDM	DUROMETER 80±5 SHORE A
19	-	AS REQD.	FIN SEAL PILE WEATHERSTRIPPING	-	-
20	V516	AS REQD.	BULB WEATHERSTRIPPING	SANTOPRENE	DUROMETER 60±5
21	#8 X 1/2"	AS REQD.	GLAZING ADAPTER SCREWS	ST. STEEL	PH TEKS, AT 2" FROM ENDS & 8" O.C. MAX.
22	#10 X 2"	AS REQD.	FRAME ASSEMBLY SCREWS	ST. STEEL	PH SMS
23	-	AS REQD.	SIDE LITE ADAPTER SCREWS	ST. STEEL	-
24	#8-32 X 1/2"	2/ ANGLE	SUPPORT ANGLE SCREWS	ST. STEEL	FH MS
25	-	AS REQD.	BUMPER SPACER	SILICONE	-
26	V522	AS REQD.	GLAZING WEDGE	EPDM	DUROMETER 70±5, SHORE A

HINGES:

OPTION #1:

4-3/4" BALL BEARING HINGES
3 PER LEAF FOR LAMINATED GLASS
4 PER LEAF FOR INSUL. LAM. GLASS
BOTTOM HINGE AT 8-3/8" FROM BOTTOM RAIL
TOP HINGE AT 11" FROM TOP RAIL
INTERMEDIATE HINGES EQUALLY SPACED
HINGES FASTENED WITH #12-24 X 1/2" FH MS


OPTION #2:

7-13/16" THREE PIECE HINGES
3 PER LEAF FOR LAMINATED GLASS
4 PER LEAF FOR INSUL. LAM. GLASS
BOTTOM HINGE AT 8-3/8" FROM BOTTOM RAIL
TOP HINGE AT 11" FROM TOP RAIL
INTERMEDIATE HINGES EQUALLY SPACED
HINGES FASTENED WITH #10-24 X 1/2" FH MS

SEALANTS:

ALL JOINTS AND FRAME CONNECTIONS SEALED WITH
PTI SILICONE.

PRODUCT REVISED
as complying with the Florida
Building Code
Acceptance No 26-0707-07
Expiration Date 9/10/2030
By [Signature]
Miami Dade Product Control

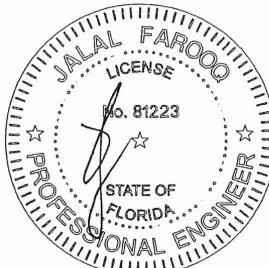

JUL 0 1 2026


af c
AL-FAROOQ CORPORATION
ENGINEERS & PRODUCT DEVELOPMENT
9360 SUNSET DRIVE, SUITE 220
MIAMI, FLORIDA 33173 (c.a.n. 3538)
TEL (305) 264-8100 FAX (305) 262-6978
COMP-ANL\W10-08V

ALUMINUM OUT-SWING ENTRANCE DOOR (L.M.I.)
Labrador & Fundora Corp.
dba-V & V Windows
2355 West 4th Ave.
Hialeah, FL 33010
TEL (305) 888-4151 FAX (305) 888-1042


revisions:	no	date	by	description
	G	03.29.17		UPDATED TO 2017 FBC
	H	01.09.19		INSUL LAM. GLASS ADDED
	I	06.25.20		REV. PER PER COMMENTS
	J	08.21.23		NO CHANGE THIS SHEET
	K	06.23.26		NO CHANGE THIS SHEET

date: 02-24-10
scale: 3/8" = 1"
dr. by: TARIQ
chk. by:


drawing no.
W10-08
sheet 10 of 12

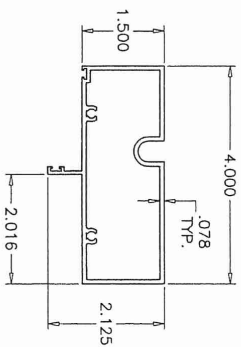


1 FRAME HEAD/JAMB

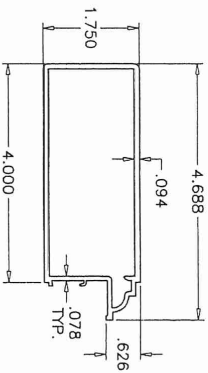


6 HINGE STILE

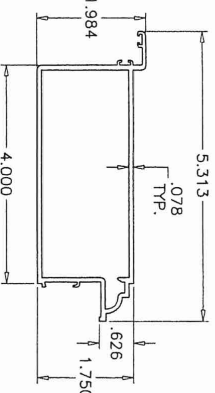

8 INACTIVE ASTRAGAL STILE

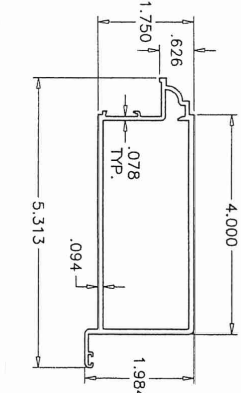


7 LOCK/ASTRAGAL STILE

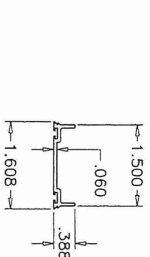


5 TOP & BOTTOM RAIL


9 SWEEP ADAPTER

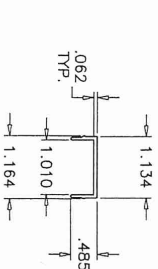


3 SILL COVER

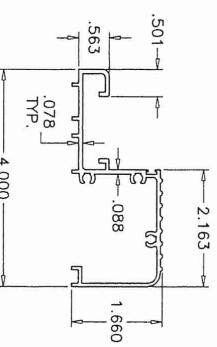


2 FRAME SILL

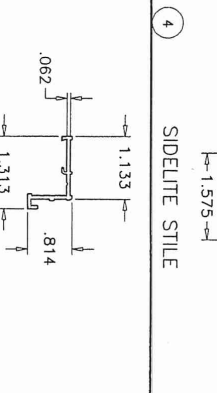


10 SIDELITE ADAPTER

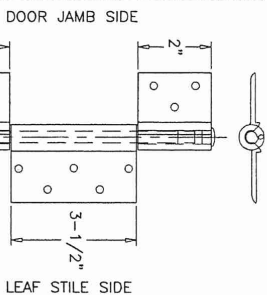


17A 3 PIECE HINGE

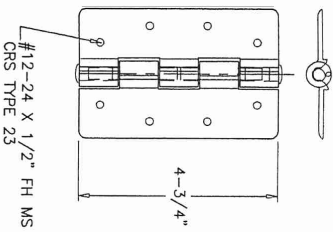


17 BALL BEARING HINGE

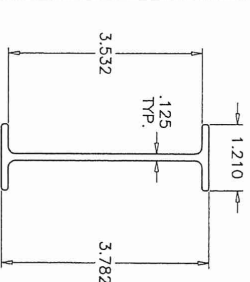


12 STIFFENER

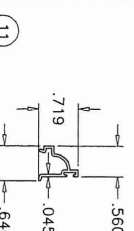


11 GLAZING BEAD - 7/16" GLASS

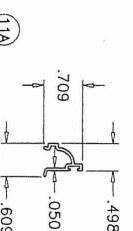

11A GLAZING BEAD - 5/16" GLASS

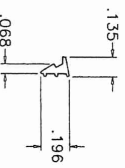


26 GLAZING WEDGE
SCALE 1:1

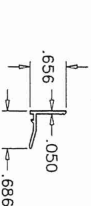


11B GLAZING BEAD - INSUL. LAM. GLASS


PRODUCT REVISED
as complying with the Florida
Building Code
Acceptance No. 26-8787-07
Expiration Date 9/10/2030
By 16-11-11
Miami Dade Product Control

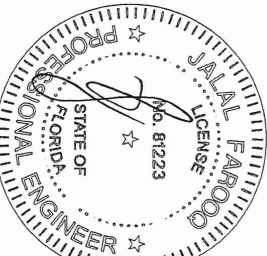


drawing no. W10-08		date: 02-24-10		revisions:		ALUMINUM OUT-SWING ENTRANCE DOOR (L.M.I.)		AL-FAROOQ CORPORATION		a f c	
scale: 3/8" = 1"		dr. by: TARIQ		no date by description		Labrador & Fundora Corp.		ENGINEERS & PRODUCT DEVELOPMENT			
chk. by:				G 03.29.17 UPDATED TO 2017 FBC		dba-V & V Windows		9360 SUNSET DRIVE, SUITE 220			
				H 01.09.19 INSUL. LAM. GLASS ADDED		2355 West 4th Ave.		MIAMI, FLORIDA 33173		(C.A.N. 3538)	
				I 06.25.20 REV. PER RER COMMENTS		Hialeah, Fl. 33010		TEL. (305) 264-8100		FAX. (305) 262-6978	
				J 08.21.23 NO CHANGE THIS SHEET		TEL. (305) 888-4151					
				K 06.23.26 NO CHANGE THIS SHEET		FAX. (305) 888-1042					
Sheet 11 of 12										COMP-ANL\W10-08W	

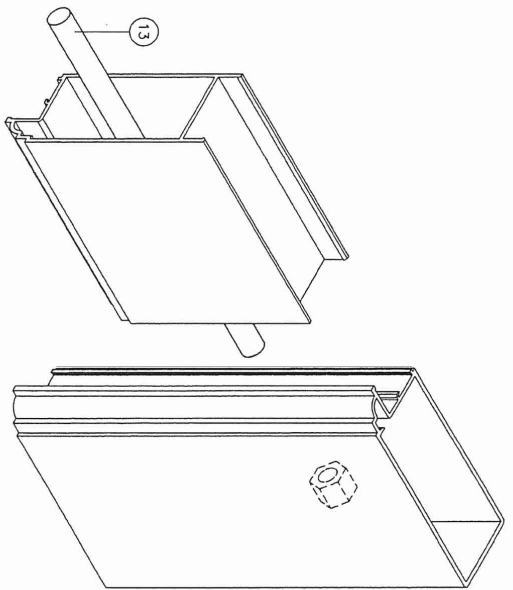


LEAF TOP CORNER

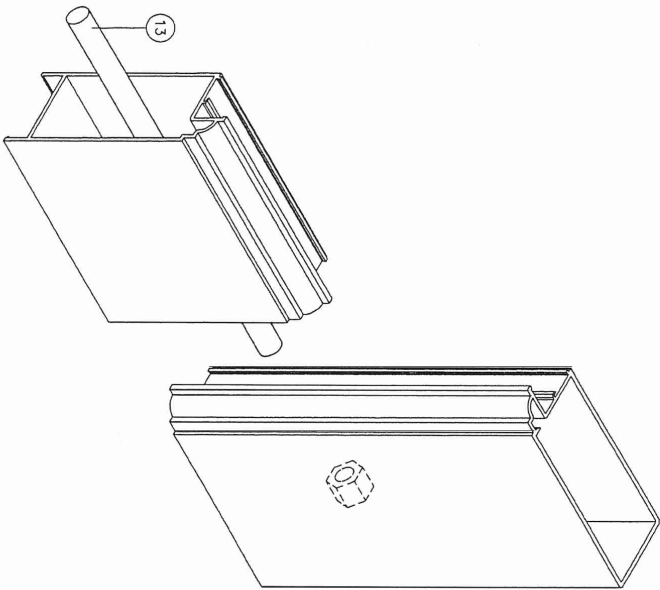


LEAF BOTTOM CORNER

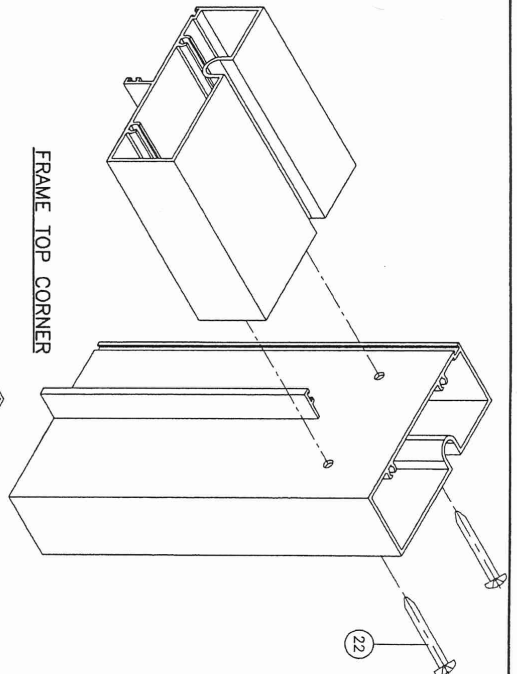


FRAME TOP CORNER

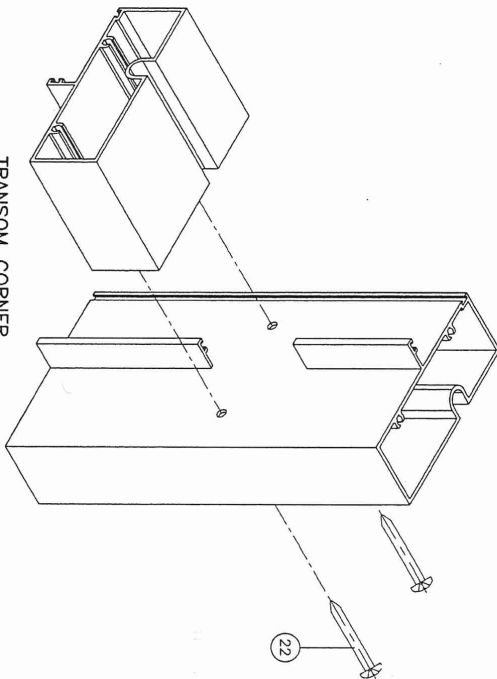

TRANSOM CORNER

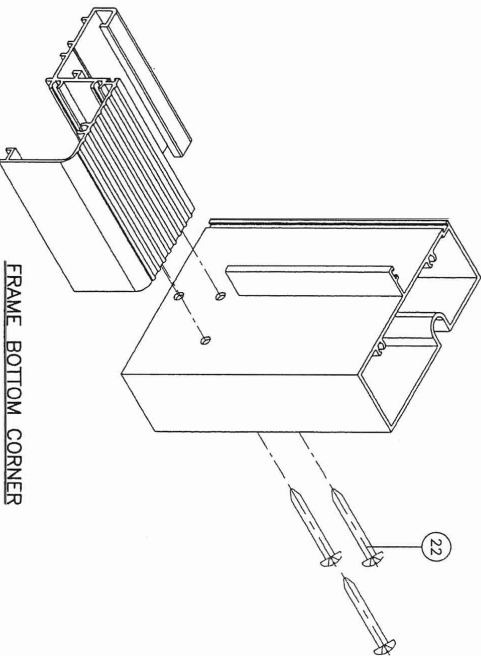


FRAME BOTTOM CORNER

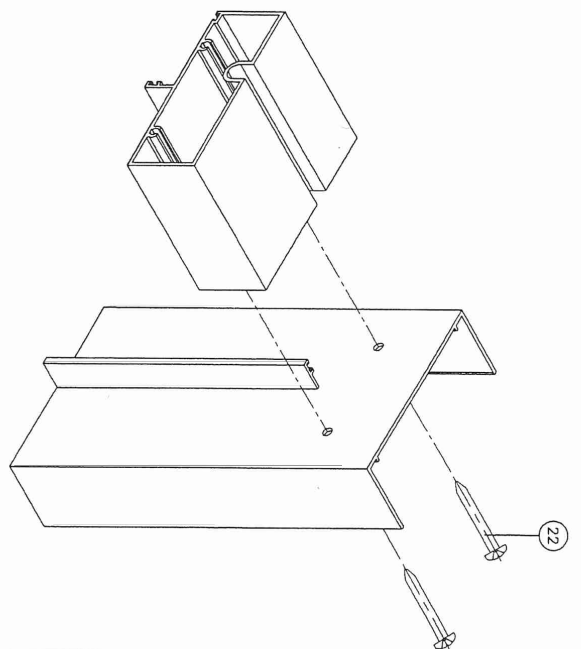

SIDELITE SLIP ON JAMB CORNER

JUL 01 2026

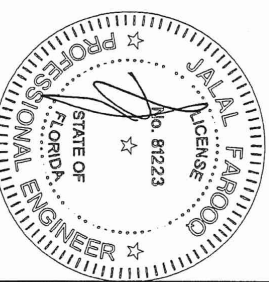

PRODUCT REVIEWED
complying with the Florida
Building Code
Acceptance No. 26-076267
Expiration Date 9/19/2030
By: [Signature]
Miami, Date Product Control

ALUMINUM OUT-SWING ENTRANCE DOOR (L.M.I.)

Labrador & Fundora Corp.
dba-V & V Windows
2355 West 4th Ave.
Hialeah, FL 33010
TEL. (305) 888-4151 FAX. (305) 888-1042

AL-FAROOQ CORPORATION
ENGINEERS & PRODUCT DEVELOPMENT
9360 SUNSET DRIVE, SUITE 220
MIAMI, FLORIDA 33173 (C.A.N. 3538)
TEL. (305) 264-8100 FAX. (305) 262-6978

a f c

COMP-ANL\W10-08VV

date: 02-24-10
scale: 3/8" = 1"
dr. by: TARIQ
chk. by:

no	date	by	description
G	03.29.17		UPDATED TO 2017 FBC
H	01.09.19		NO CHANGE THIS SHEET
I	06.25.20		REV. PER RER COMMENTS
J	08.21.23		NO CHANGE THIS SHEET
K	06.23.26		NO CHANGE THIS SHEET

Sheet 12 of 12

drawing no.
W10-08