



MIAMI-DADE COUNTY
PRODUCT CONTROL SECTION
11805 SW 26 Street, Room 208
Miami, Florida 33175-2474
T (786) 315-2590 F (786) 315-2599
www.miamidade.gov/economy

DEPARTMENT OF REGULATORY AND ECONOMIC RESOURCES (RER)
BOARD AND CODE ADMINISTRATION DIVISION

NOTICE OF ACCEPTANCE (NOA)

Labrador & Fundora Corp dba V & V Windows

14150 N.W. 56th Court

Opa-Locka, FL 33054

SCOPE:

This NOA is being issued under the applicable rules and regulations governing the use of construction materials. The documentation submitted has been reviewed and accepted by Miami-Dade County RER -Product Control Section to be used in Miami Dade County and other areas where allowed by the Authority Having Jurisdiction (AHJ).

This NOA shall not be valid after the expiration date stated below. The Miami-Dade County Product Control Section (In Miami Dade County) and/or the AHJ (in areas other than Miami Dade County) reserve the right to have this product or material tested for quality assurance purposes. If this product or material fails to perform in the accepted manner, the manufacturer will incur the expense of such testing and the AHJ may immediately revoke, modify, or suspend the use of such product or material within their jurisdiction. RER reserves the right to revoke this acceptance, if it is determined by Miami-Dade County Product Control Section that this product or material fails to meet the requirements of the applicable building code.

This product is approved as described herein and has been designed to comply with the Florida Building Code, including the High Velocity Hurricane Zone.

DESCRIPTION: Series "300NI" Aluminum Outswing Entrance Door w/wo Sidelites-N.I.

APPROVAL DOCUMENT: Drawing No. **W10-47 Rev K**, titled "Series 300NI Alum Out-Swing Entrance Door (N.I.)", sheets 1, 2, 2.1, 3, 4, 5, 5.1, 6, 7, 7.1 and 8 through 9 of 9, prepared by Al-Farooq Corporation, dated 08/13/10 and last revised JUL 01, 2026, signed and sealed by Jalal Farooq, P.E., bearing the Miami-Dade County Product Control Renewal stamp with the Notice of Acceptance number and expiration date by the Miami-Dade County Product Control Section.

MISSILE IMPACT RATING: None.

Limitations:

1. Approved Hurricane Protection Devices, complying w/ FBC required.
2. See Design Pressure (DP) tables for X or XX doors in sheet 2 and doors w/sidelites (w/wo reinforcement) in sheet 3. Lower DP ratings shall apply when doors are mulled w/ Sidelites. See Single (Standalone) side lite in sheet 2.1
3. Max door leaf width mulled w/sidelites in sheet 3, shall not exceed = 36-5/8" (single) and 73" (Double) doors. See Lock options 1 or 2, on sheet 7.1.

LABELING: Each unit shall bear a permanent label with the manufacturer's name or logo, city, state and series and following statement: "Miami-Dade County Product Control Approved", noted herein.

RENEWAL of this NOA shall be considered after a renewal application has been filed and there has been no change in the applicable building code negatively affecting the performance of this product.

TERMINATION of this NOA will occur after the expiration date or if there has been a revision or change in the materials, use, and/or manufacture of the product or process. Misuse of this NOA as an endorsement of any product, for sales, advertising or any other purposes shall automatically terminate this NOA. Failure to comply with any section of this NOA shall be cause for termination and removal of NOA.

ADVERTISEMENT: The NOA number preceded by the words Miami-Dade County, Florida, and followed by the expiration date may be displayed in advertising literature. If any portion of the NOA is displayed, then it shall be done in its entirety.

INSPECTION: A copy of this entire NOA shall be provided to the user by the manufacturer or its distributors and shall be available for inspection at the job site at the request of the Building Official.

This NOA **revises NOA # 26-0511.01** and consists of page 1 and evidence pages E-1, E-2, E-3, E-4, E-5, E-6, E-7 and E-8, as well as approval document mentioned above.

The submitted documentation was reviewed by **Ishaq I. Chanda, P.E.**



Ishaq I. Chanda

NOA No. 26-0707.08
Expiration Date: July 07, 2031
Approval Date: July 30, 2026
Page 1

NOTICE OF ACCEPTANCE: EVIDENCE SUBMITTED

1. EVIDENCE SUBMITTED UNDER PREVIOUS NOA'S

A. DRAWINGS

1. Manufacturer's die drawings and sections (submitted under files See below)
2. Drawing No. **W10-47 Rev D**, titled "Series 300NI Alum Out-swing Entrance Door (N.I.)", sheets 1 through 9 of 9, prepared by AL-Farooq Corporation, dated 08/13/10 and last revised on October 14, 2015, signed and sealed by Javad Ahmad, P.E.

B. TESTS (submitted under file #12-0306.06/#11-0223.02)

1. Test reports on:
 - 1) Air Infiltration Test, per FBC, TAS 202-94
 - 2) Uniform Static Air Pressure Test per FBC TAS 202-94
 - 3) Water Resistance Test, per FBC, TAS 202-94
 - 4) Forced Entry Test, per FBC 2411 3.2.1, TAS 202-94

along with marked-up drawings and installation diagram of aluminum outswing door w/ sidelites, prepared by American Testing Lab of South Florida, Test Report No.

ATLSF 0403.02-08, dated 01/18-19/10, signed and sealed by William R. Mehner, P.E. and Edmundo Lagaespada, P. E.

C. CALCULATIONS

1. Anchor verification calculations and structural analysis, complying with FBC-2014 (5th Edition), prepared by Al Farooq Corporation, dated 02/18/15 and last revised on SEP 14, 2015, signed and sealed by Javad Ahmad, P.E.
2. Glazing complies w/ ASTM E-1300-02, -04 & -09.

D. QUALITY ASSURANCE

1. Miami Dade Department of Regulatory and Economic Resources (RER).

E. MATERIAL CERTIFICATIONS

1. None.

F. STATEMENTS

1. Statement letter of conformance to FBC 2014 (5th Edition) and letter of no financial interest, prepared by Al Farooq Corporation, dated 02/13/15, signed and sealed by Javad Ahmad, P.E.
2. Lab compliance as part of the above referenced test report.
3. Asset purchase agreement dated July 28, 2009, signed by Mr. David Labrador and Mr. Candido D. Vega. *(Submitted under previous NOA No. 10-0406.04)*
4. Florida Department of State, Div. of Corporation, active listing of Labrador & Foundora Corporation, dated 05/07/19985.
5. Florida Department of State, active fictitious name listing of V& V Windows, dated 08/13/15.

Ishaq I. Chanda

Ishaq I. Chanda, P.E.
Product Control Unit Supervisor
NOA No. 26-0707.08
Expiration Date: July 07, 2031
Approval Date: July 30, 2026

NOTICE OF ACCEPTANCE: EVIDENCE SUBMITTED

G. OTHER

1. This NOA **revises & renews NOA # 12-0306.06**, expiring on 07/07/21.
2. Test proposal # **07-3564** dated Nov 28, 2006, and e-mail test revision dated Oct 23, 20008, approved by BCCO.

2. EVIDENCE SUBMITTED under previous NOA.

A. DRAWINGS

1. Drawing No. **W10-47 Rev F**, titled "Series 300NI Alum Out-Swing Entrance Door (N.I.)", sheets 1, 2, 2.1, 3, 4, 5, 5.1, 6, 7, 7.1 and 8 through 9 of 9, prepared by Al-Farooq Corporation, dated 08/13/10 and last revised on 04/03/17, signed and sealed by Javad Ahmad, P.E.

B. TESTS

1. None.

C. CALCULATIONS

1. Anchor verification calculations and structural analysis, complying with **FBC 5th Edition (2014)** and **FBC 6th Edition (2017)**, prepared by Al Farooq Corporation, dated 09/15/17, signed and sealed by Javad Ahmad, P.E.

D. QUALITY ASSURANCE

1. Miami Dade Department of Regulatory and Economic Resources (RER).

E. MATERIAL CERTIFICATIONS

1. None.

F. STATEMENTS

1. Statement letter of conformance to **FBC 5th Edition (2014)** and **FBC 6th Edition (2017)**, prepared by Al Farooq Corporation, dated 07/07/17, signed and sealed by Javad Ahmad, P.E.

G. OTHER

1. This NOA **revises NOA # 15-0311.04**, expiring on 07/07/21.

Ishaq I. Chanda

Ishaq I. Chanda, P.E.
Product Control Unit Supervisor
NOA No. 26-0707.08
Expiration Date: July 07, 2031
Approval Date: July 30, 2026

NOTICE OF ACCEPTANCE: EVIDENCE SUBMITTED

3. EVIDENCE SUBMITTED under previous approval

A. DRAWINGS

1. Drawing No. **W10-47 Rev G**, titled "Series 300NI Alum Out-Swing Entrance Door (N.I.)", sheets 1, 2, 2.1, 3, 4, 5, 5.1, 6, 7, 7.1 and 8 through 9 of 9, prepared by Al-Farooq Corporation, dated 08/13/10 and last revised 09/04/20, signed and sealed by Jalal Farooq, P.E.

B. TESTS

1. None.

C. CALCULATIONS

1. Anchor verification calculations and structural analysis, complying with **FBC 6th Edition (2017)** and **FBC 7th Edition (2020)**, prepared by Al Farooq Corporation, dated 09/04/20, signed and sealed by Jalal Farooq, P.E.

D. QUALITY ASSURANCE

1. Miami Dade Department of Regulatory and Economic Resources (RER).

E. MATERIAL CERTIFICATIONS

1. None.

F. STATEMENTS

1. Statement letter of conformance to **FBC 7th Edition (2020)**, prepared by Al Farooq Corporation, dated 09/04/20, signed and sealed by Jalal Farooq, P.E.

G. OTHER

1. This NOA **revises NOA # 17-0926.15** and updates to FBC 2020, expiring on 07/07/21.

Ishaq I. Chanda

Ishaq I. Chanda, P.E.
Product Control Unit Supervisor
NOA No. 26-0707.08
Expiration Date: July 07, 2031
Approval Date: July 30, 2026

NOTICE OF ACCEPTANCE: EVIDENCE SUBMITTED

4. EVIDENCE SUBMITTED under previous submittal

A. DRAWINGS

1. Drawing No. **W10-47 Rev G**, titled "Series 300NI Alum Out-Swing Entrance Door (N.I.)", sheets 1, 2, 2.1, 3, 4, 5, 5.1, 6, 7, 7.1 and 8 through 9 of 9, prepared by Al-Farooq Corporation, dated 08/13/10 and last revised 09/04/20, signed and sealed by Jalal Farooq, P.E.

B. TESTS

1. None.

C. CALCULATIONS

1. None.

D. QUALITY ASSURANCE

1. Miami Dade Department of Regulatory and Economic Resources (RER).

E. MATERIAL CERTIFICATIONS

1. None.

F. STATEMENTS

1. Statement letter of conformance to **FBC 7th Edition (2020)**, prepared by Al Farooq Corporation, dated 05/27/21, signed and sealed by Jalal Farooq, P.E.

G. OTHER

1. This NOA **renews NOA # 20-0910.09** for one-year conditional approval, expiring on 07/07/22.

Ishaq I. Chanda

Ishaq I. Chanda, P.E.
Product Control Unit Supervisor
NOA No. 26-0707.08
Expiration Date: July 07, 2031
Approval Date: July 30, 2026

NOTICE OF ACCEPTANCE: EVIDENCE SUBMITTED

5. EVIDENCE SUBMITTED under previous approval

A. DRAWINGS

1. Drawing No. **W10-47 Rev G**, titled "Series 300NI Alum Out-Swing Entrance Door (N.I.)", sheets 1, 2, 2.1, 3, 4, 5, 5.1, 6, 7, 7.1 and 8 through 9 of 9, prepared by Al-Farooq Corporation, dated 08/13/10 and last revised 09/04/20, signed and sealed by Jalal Farooq, P.E.

B. TESTS (verification)

1. Test reports on:
 - 1) Air Infiltration Test, per FBC, TAS 202-94
 - 2) Uniform Static Air Pressure Test per FBC TAS 202-94
 - 3) Water Resistance Test, per FBC, TAS 202-94
 - 4) Forced Entry Test, per FBC 2411 3.2.1, TAS 202-94along with marked-up drawings and installation diagram of aluminum outswing door w/ sidelites, test report # HETI-21-7067 dated Aug. 12, 202, prepared by Hurricane Engineering & Testing lab, signed and sealed by Rafael E. Droz-Seda, P.E.

C. CALCULATIONS

1. None.

D. QUALITY ASSURANCE

1. Miami Dade Department of Regulatory and Economic Resources (RER).

E. MATERIAL CERTIFICATIONS

1. None.

F. STATEMENTS

1. Statement letter of conformance to **FBC 7th Edition (2020)**, prepared by Al Farooq Corporation, dated 10/14/21, signed and sealed by Jalal Farooq, P.E.

G. OTHER

1. This NOA **renews NOA # 21-0601.02**, expiring on 07/07/26.
2. Test proposal # 21-8017 dated 06/24/21, approved by RER.

Ishaq I. Chanda

Ishaq I. Chanda, P.E.
Product Control Unit Supervisor
NOA No. 26-0707.08
Expiration Date: July 07, 2031
Approval Date: July 30, 2026

NOTICE OF ACCEPTANCE: EVIDENCE SUBMITTED

6. EVIDENCE SUBMITTED under previous approval

A. DRAWINGS

1. Drawing No. **W10-47 Rev G**, titled "Series 300NI Alum Out-Swing Entrance Door (N.I.)", sheets 1, 2, 2.1, 3, 4, 5, 5.1, 6, 7, 7.1 and 8 through 9 of 9, prepared by Al-Farooq Corporation, dated 08/13/10 and last revised 09/04/20, signed and sealed by Jalal Farooq, P.E.

Note: This revision consists of FBC 2023 (8th Edition) and address change only.

B. TESTS (submitted under previous approval)

1. None.

C. CALCULATIONS (submitted under previous approval)

1. None.

D. QUALITY ASSURANCE

1. Miami Dade Department of Regulatory and Economic Resources (RER).

E. MATERIAL CERTIFICATIONS

1. None.

F. STATEMEN (items #2 thru #4, submitted under previous approval)

1. Statement letter of conformance to FBC 2020 (7th Edition) and FBC 2023 (8th Edition) and letter of no financial interest, prepared by Al Farooq Corporation, dated 06/14/23, signed and sealed by Jalal Farooq, P.E.
2. Asset purchase agreement dated July 28, 2009, signed by Mr. David Labrador and Mr. Candido D. Vega. *(Submitted under previous NOA No. 10-0406.04)*
3. Florida Department of State, Div of Corporation, active listing of Labrador & Foundora Corporation, dated 08/31/2015 and renewal dated 01/08/2020.
4. Florida Department of State, active fictitious name listing of V& V Windows, dated 08/31/15.

G. OTHER

1. This NOA revises **NOA # 21-1201.04**, expiring on 07/07/26.
2. Test proposal # 21-8017 dated 06/24/21, approved by RER.

Ishaq I. Chanda

Ishaq I. Chanda, P.E.
Product Control Unit Supervisor
NOA No. 26-0707.08
Expiration Date: July 07, 2031
Approval Date: July 30, 2026

NOTICE OF ACCEPTANCE: EVIDENCE SUBMITTED

7. EVIDENCE SUBMITTED under previous approval

A. DRAWINGS

1. Drawing No. **W10-47 Rev G**, titled "Series 300NI Alum Out-Swing Entrance Door (N.I.)", sheets 1, 2, 2.1, 3, 4, 5, 5.1, 6, 7, 7.1 and 8 through 9 of 9, prepared by Al-Farooq Corporation, dated 08/13/10 and last revised 09/04/20, signed and sealed by Jalal Farooq, P.E.

Note: This revision consists of FBC 2023 (8th Edition) renewal w/ no change.

B. TESTS (submitted under previous approval)

1. None.

C. CALCULATIONS (submitted under previous approval)

1. None.

D. QUALITY ASSURANCE

1. Miami Dade Department of Regulatory and Economic Resources (RER).

E. MATERIAL CERTIFICATIONS

1. None.

F. STATEMEN (items #2 thru #4, submitted under previous approval)

1. Statement letter of conformance to FBC 2023 (8th Edition) and letter of no financial interest, prepared by Al Farooq Corporation, dated 04/29/26, signed and sealed by Jalal Farooq, P.E.
2. Asset purchase agreement dated July 28, 2009, signed by Mr. David Labrador and Mr. Candido D. Vega. *(Submitted under previous NOA No. 10-0406.04)*
3. Florida Department of State, Div of Corporation, active listing of Labrador & Foundora Corporation, dated 08/31/2015 and renewal dated 01/08/2020.
4. Florida Department of State, active fictitious name listing of V& V Windows, dated 8/31/15, expiring 12/31/2030.

G. OTHER

1. This NOA **renews NOA # 23-0620.13**, expiring on 07/07/31.
2. Test proposal # 21-8017 dated 06/24/21, approved by RER.

Ishaq I. Chanda

Ishaq I. Chanda, P.E.
Product Control Unit Supervisor
NOA No. 26-0707.08
Expiration Date: July 07, 2031
Approval Date: July 30, 2026

Labrador & Fundora Corp dba V & V Windows

NOTICE OF ACCEPTANCE: EVIDENCE SUBMITTED

8. New EVIDENCE SUBMITTED under previous approval

A. DRAWINGS

1. Drawing No. **W10-47 Rev K**, titled "Series 300NI Alum Out-Swing Entrance Door (N.I.)", sheets 1, 2, 2.1, 3, 4, 5, 5.1, 6, 7, 7.1 and 8 through 9 of 9, prepared by Al-Farooq Corporation, dated 08/13/10 and last revised JUL 01, 2026, signed and sealed by Jalal Farooq, P.E.

B. TESTS (submitted under previous approval)

1. None.

C. CALCULATIONS (submitted under previous approval)

1. None.

D. QUALITY ASSURANCE

1. Miami Dade Department of Regulatory and Economic Resources (RER).

E. MATERIAL CERTIFICATIONS

1. None.

F. STATEMEN

1. Statement letter of conformance to FBC 2026 (9th Edition) and FBC 2023 (8th Edition) and letter of no financial interest, prepared by Al Farooq Corporation, dated JUL 01, 2026, signed and sealed by Jalal Farooq, P.E.


G. OTHER

1. This NOA **revises NOA # 26-0511.01**, updates with FBC 2026, expiring on 07/07/31.


Ishaq I. Chanda

Ishaq I. Chanda, P.E.
Product Control Unit Supervisor
NOA No. 26-0707.08
Expiration Date: July 07, 2031
Approval Date: July 30, 2026

The following pages in this document were submitted by the manufacturer (third party) to represent the product being approved and establish the limits of use. The pages may include technical drawings, schematics and installation details.

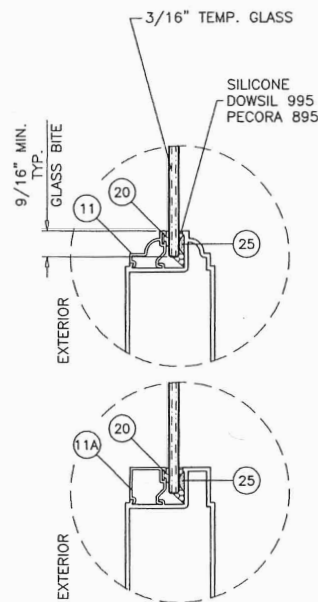

GLAZING DETAIL
AT DOOR LEAF

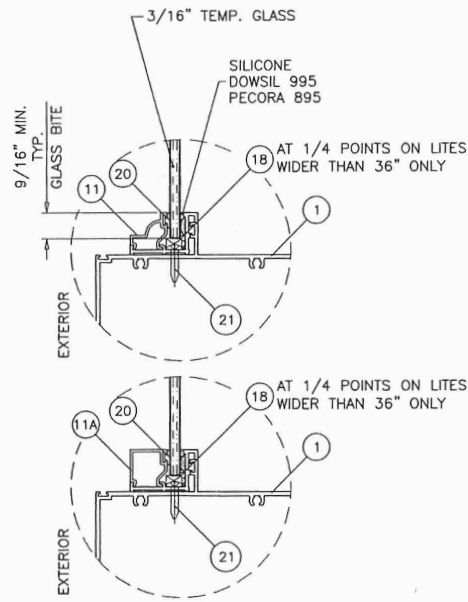

GLAZING DETAIL
AT SIDELITE

NOTE:
GLASS CAPACITIES ARE BASED ON
ASTM E1300-16 (3 SEC. GUSTS)
AND FLORIDA BUILDING COMMISSION
DECLARATORY STATEMENT DCA05-DEC-219

FASTENERS AND CONNECTORS SHOWN IN THIS APPROVAL MAY NOT MEET CORROSION RESISTANCE REQUIREMENTS FOR COASTAL OR SALT WATER EXPOSURE ZONES. COMPLIANCE WITH THESE CONDITIONS TO BE CHECKED PER FBC 1711.

DOORS NOT RATED FOR IMPACT.
INSTALLATION OF THIS PRODUCT IN THE HVHZ AREA REQUIRES THE USE OF APPROVED SHUTTERS OR EXTERNAL PROTECTION DEVICES COMPLYING WITH HVHZ REQUIREMENTS.
INSTALLATION OF THIS SYSTEM OUTSIDE THE HVHZ AREA SHALL MEET THE APPLICABLE REQUIREMENTS FOR WIND BORNE DEBRIS PROTECTION.

SERIES 300NI ALUMINUM OUTSWING ENTRANCE DOOR

SINGLE (X) AND DOUBLE (XX) LEAF DOORS SEE SHEET 2.
SINGLE (O) SIDELITE SEE SHEET 2.1.
SINGLE AND DOUBLE LEAF DOORS WITH SIDELITES SEE SHEET 3.
LOWER VALUES FROM DOOR CAPACITY CHART, SIDELITE CAPACITY CHART OR SIDELITE MULLION CAPACITY CHART WILL APPLY TO ENTIRE SYSTEM.

DOORS APPROVED FOR INSTALLATIONS WHERE WATER INFILTRATION RESISTANCE IS REQUIRED.

THIS PRODUCT HAS BEEN DESIGNED AND TESTED TO COMPLY WITH THE REQUIREMENTS OF THE 2023 (8TH EDITION)/2026 (9TH EDITION) FLORIDA BUILDING CODE INCLUDING HIGH VELOCITY HURRICANE ZONE (HVHZ).

1BY OR 2BY WOOD BUCKS & BUCK FASTENERS BY OTHERS, MUST BE DESIGNED AND INSTALLED ADEQUATELY TO TRANSFER APPLIED PRODUCT LOADS TO THE BUILDING STRUCTURE.

ANCHORS TO BE SPACED AS SHOWN ON DETAILS AND INSTALLED PER MANUF'S INSTRUCTIONS. SPECIFIED EMBEDMENT TO BASE MATERIAL SHALL BE BEYOND WALL DRESSING OR STUCCO.

A LOAD DURATION INCREASE IS USED IN DESIGN OF ANCHORS INTO WOOD ONLY.

ALL SHIMS TO BE LOAD-BEARING, (HIGH DENSITY PLASTIC/COMPOSITE, METAL OR OTHER RIGID MATERIALS).

MATERIALS INCLUDING BUT NOT LIMITED TO STEEL/METAL SCREWS, THAT COME INTO CONTACT WITH OTHER DISSIMILAR MATERIALS SHALL MEET THE REQUIREMENTS OF THE 2023/2026 FLORIDA BLDG. CODE & ADOPTED STANDARDS.

THIS PRODUCT APPROVAL IS GENERIC AND DOES NOT PROVIDE INFORMATION FOR A SITE SPECIFIC PROJECT, I.E. LIFE SAFETY OF THIS PRODUCT, ADEQUACY OF STRUCTURE RECEIVING THIS PRODUCT AND SEALING AROUND OPENING FOR WATER INFILTRATION RESISTANCE ETC.

CONDITIONS NOT SHOWN IN THIS DRAWING ARE TO BE ANALYZED SEPARATELY, AND TO BE REVIEWED BY BUILDING OFFICIAL.

DESIGN LOADS SHOWN ARE BASED ON 'ALLOWABLE STRESS DESIGN (ASD)'.

PRODUCT REVISED
is complying with the Florida
Building Code
Acceptance No 26-0707.08
Expiration Date 7/7/2031
By *Ismael J. Chaves*
Miami Design Product Control

MONOLITHIC GLASS
NON IMPACT



JUL 01 2026

af c
AL-FAROOQ CORPORATION
ENGINEERS & PRODUCT DEVELOPMENT
9360 SUNSET DRIVE, SUITE 220
MIAMI, FLORIDA 33173
TEL. (305) 264-8100 FAX. (305) 262-6978
COMP-ANL W10-47V


SERIES 300NI ALUM. OUT-SWING ENTRANCE DOOR (NLI)
Labrador & Fundora Corp.
dba-V & V Windows
14150 N.W. 56th Court, Suite 600
Opa-Locka, FL. 33054
Tel. (305) 888-4151 www.vvwindows.com

REV.	DATE	BY	DESCRIPTION
E	09.14.15	REV. PER PER COMMENTS	
F	04.03.17	ALT. SHAPES ADDED	
G	07.14.20	UPDATED TO 2020 FBC	
H	06.07.23	UPDATED TO 2023 FBC	
I	06.25.26	UPDATED TO 2026 FBC	

date: 08-13-10
scale: 1/2" = 1'-0"
dr. by: TARIQ
chk. by:

drawing no.
W10-47

sheet 1 of 9

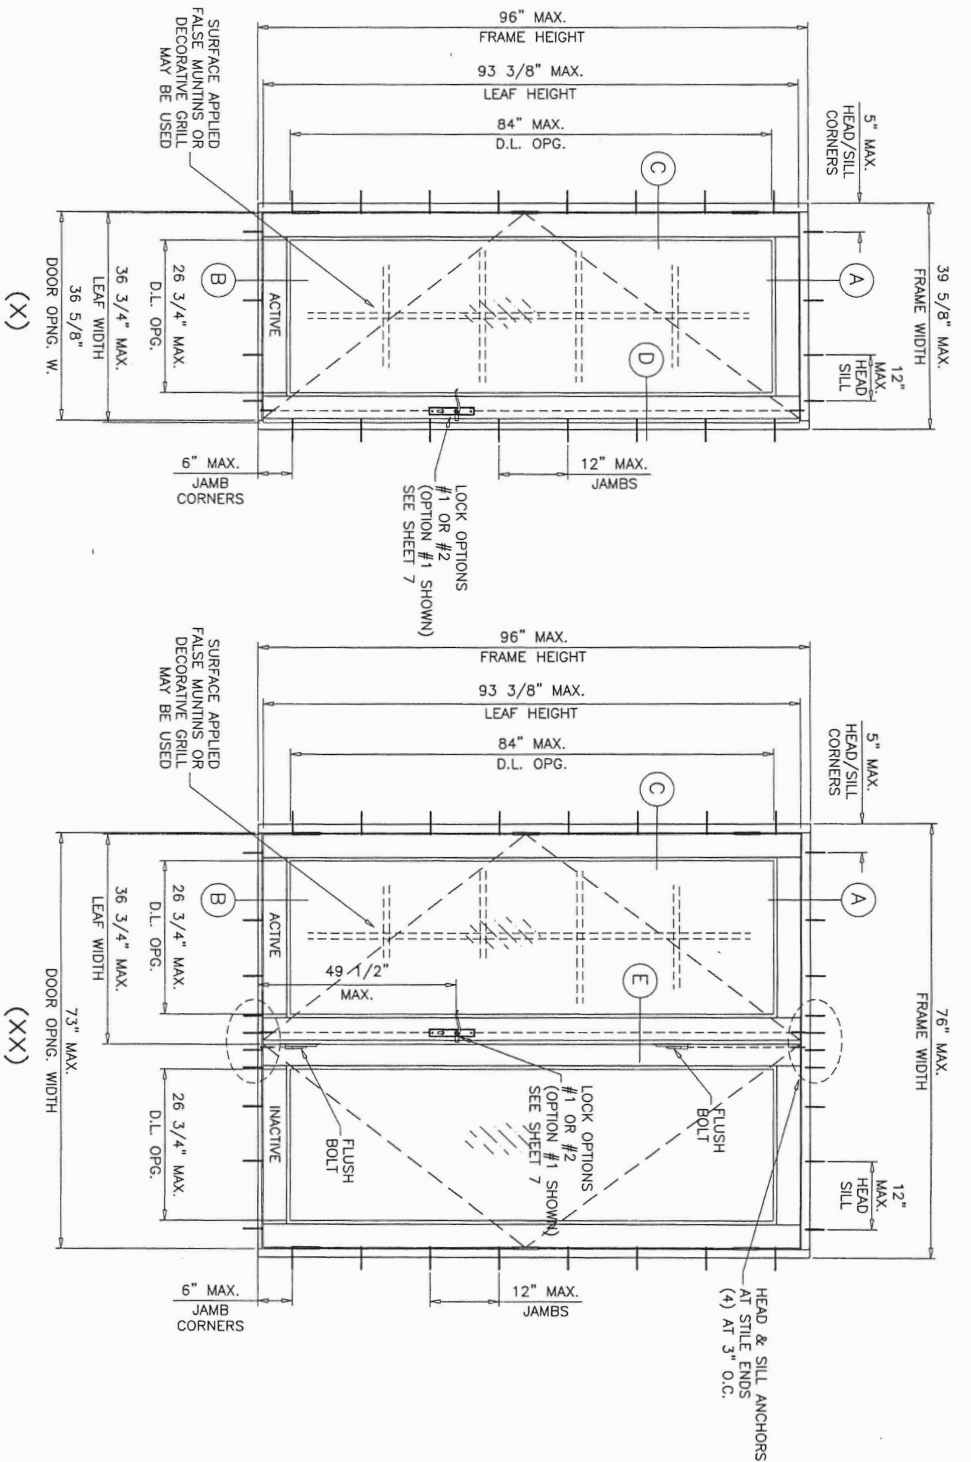

DOORS LOAD CAPACITY - PSF					
SINGLE DOORS (X)					
DOOR DIMS.		3/16" TEMP. GLASS			
FRAME WIDTH	LEAF WIDTH	FRAME HEIGHT	LEAF HEIGHT	EXT. (+)	INT. (-)
37-5/8"	34-3/4"	96"	93-3/8"	70.0	80.0
39-5/8"	36-3/4"			66.3	75.8

DOORS LOAD CAPACITY - PSF					
DOUBLE DOORS (XX)					
DOOR DIMS.		3/16" TEMP. GLASS			
FRAME WIDTH	LEAF WIDTH	FRAME HEIGHT	LEAF HEIGHT	EXT. (+)	INT. (-)
72"	34-3/4"	96"	93-3/8"	70.0	80.0
76"	36-3/4"			66.3	75.8

GLASS D.L.O. DIMS.
D.L.O. HEIGHT = FRAME HEIGHT - 12"
D.L.O. WIDTH (X DOORS) = FRAME WIDTH - 12.875"
D.L.O. WIDTH (XX DOORS) = (FRAME WIDTH - 22.50")/2

EGRESS REQUIREMENTS TO BE REVIEWED BY
BLDG. OFFICIAL.

PRODUCT REVISED
as complying with the Florida
Building Code
Acceptance No. 26-0707.03
Expiration Date 7/17/2021
By Jose L. Farooq
Miami Dade Product Control

JUL 0 1 2026



revisions:			
no	date	by	description
E	09.14.15		REV. PER RER COMMENTS
F	04.03.17		NO CHANGE THIS SHEET
G	07.14.20		EDITORIAL CHANGES
H	06.07.23		UPDATED TO 2023 FBC
I	06.25.26		NO CHANGE THIS SHEET



SERIES 300NI ALUM OUT-SWING ENTRANCE DOOR (N.I.)
Labrador & Fundora Corp.
dba-V & V Windows
14150 N.W. 56th Court, Suite 600
Opa-Locka, FL. 33054
Tel. (305) 888-4151 www.vvwindows.com

AL-FAROOQ CORPORATION
ENGINEERS & PRODUCT DEVELOPMENT
9360 SUNSET DRIVE, SUITE 220
MIAMI, FLORIDA 33173 (C.A.N. 3538)
TEL. (305) 264-8100 FAX. (305) 262-6978

COMP-ANL W10-47VV

a f c

FIXED LITE (O) LOAD CAPACITY - PSF			
FRAME DIMS.		3/16" TEMP. GLASS	
FRAME WIDTH	FRAME HEIGHT	EXT.(+)	INT.(-)
24		70.0	80.0
28		70.0	80.0
32	82-5/8	70.0	80.0
36		66.1	75.6
40		59.5	68.0
24		70.0	80.0
28		70.0	80.0
32	84	70.0	80.0
36		66.1	75.6
40		59.5	68.0
24		70.0	80.0
28		70.0	80.0
32	90	70.0	80.0
36		66.1	75.6
24		70.0	75.6
28		70.0	71.2
32	96	67.4	67.4
34		64.1	64.1

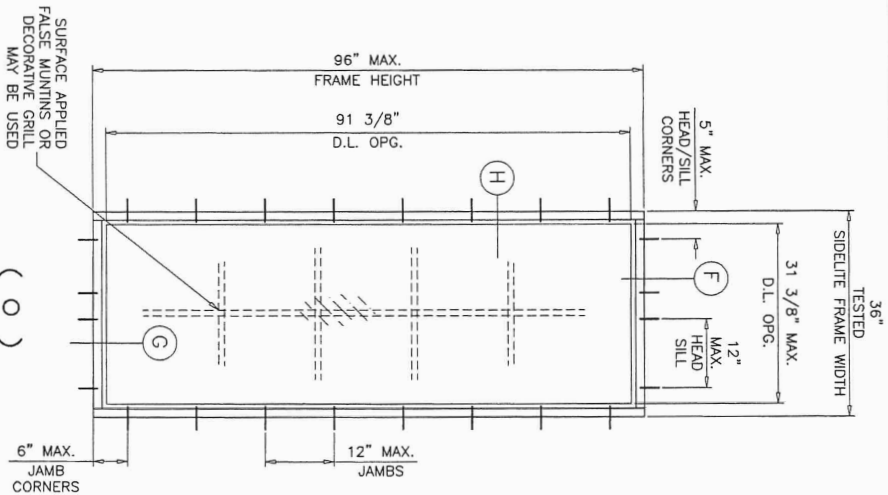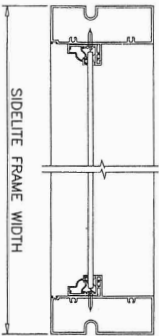

GLASS D.L.O. DIMS. (SIDELITE)
D.L.O. HEIGHT = SIDELITE HEIGHT - 4.625"
D.L.O. WIDTH = SIDELITE WIDTH - 4.625"

PRODUCT REVISED
as complying with the Florida
Building Code
Acceptance No 26-070708
Expiration Date 7/7/2031
By 15-2-14-21
Miami Trade Product Control



JUL 01 2026

date: 08-13-10	revisions:
scale: 1/2"=1'-0"	no date by description
dr. by: TARIQ	E 09.14.15 REV. PER RER COMMENTS
chk. by:	F 04.03.17 NO CHANGE THIS SHEET
	G 07.14.20 EDITORIAL CHANGES
	H 06.07.23 UPDATED TO 2023 FBC
	I 06.25.26 NO CHANGE THIS SHEET


SERIES 300NI ALUM OUT-SWING ENTRANCE DOOR (N.I.)
Labrador & Fundora Corp.
dba-V & V Windows
14150 N.W. 56th Court, Suite 600
Opa-Locka, FL. 33054
Tel. (305) 888-4151 www.vvwindows.com

AL-FAROOQ CORPORATION
ENGINEERS & PRODUCT DEVELOPMENT
9360 SUNSET DRIVE, SUITE 220
MIAMI, FLORIDA 33173 (C.A.N. 3538)
TEL. (305) 264-8100 FAX. (305) 262-6978


a
f
c

COMP-ANL\W10-47VV

SIDELITE MULLION CAPACITY - PSF SIDELITES WITH SINGLE OR DOUBLE LEAF DOORS						
NOMINAL SIDELITE WIDTH INCHES	LEAF WIDTH INCHES	FRAME HEIGHT INCHES	SIDELITE W/O REINF.		SIDELITE W/ ALUM REINF.	
			EXT.(+)	INT.(−)	EXT.(+)	INT.(−)
24	36-3/4	82-5/8	70.0	80.0	70.0	80.0
28			70.0	80.0	70.0	80.0
32			70.0	80.0	70.0	80.0
36			66.1	75.6	66.1	75.6
40			59.5	68.0	59.5	68.0
24	36-3/4	84	70.0	80.0	70.0	80.0
28			70.0	80.0	70.0	80.0
32			70.0	80.0	70.0	80.0
36			66.1	75.6	66.1	75.6
40			59.5	68.0	59.5	68.0
24	36-3/4	90	70.0	80.0	70.0	80.0
28			70.0	80.0	70.0	80.0
32			70.0	80.0	70.0	80.0
36			66.1	75.6	66.1	75.6
24	36-3/4	96	70.0	74.7	70.0	75.6
28			70.0	70.1	70.0	71.2
32			66.0	66.0	66.0	67.4
34			64.1	64.1	64.1	64.1

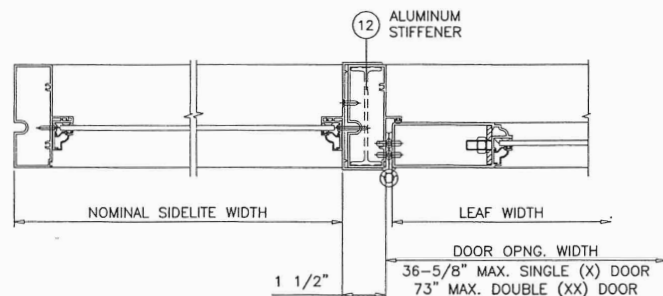

NOTE:
FOR DOORS CAPACITIES SEE SHEET 2.
FOR SIDELITE CAPACITIES SEE SHEET 2.1
FOR SIDELITE MULLION CAPACITY SEE CHART ABOVE
LOWER VALUES FROM DOOR, SIDELITE OR MULLION CHART
WILL APPLY TO ENTIRE SYSTEM.

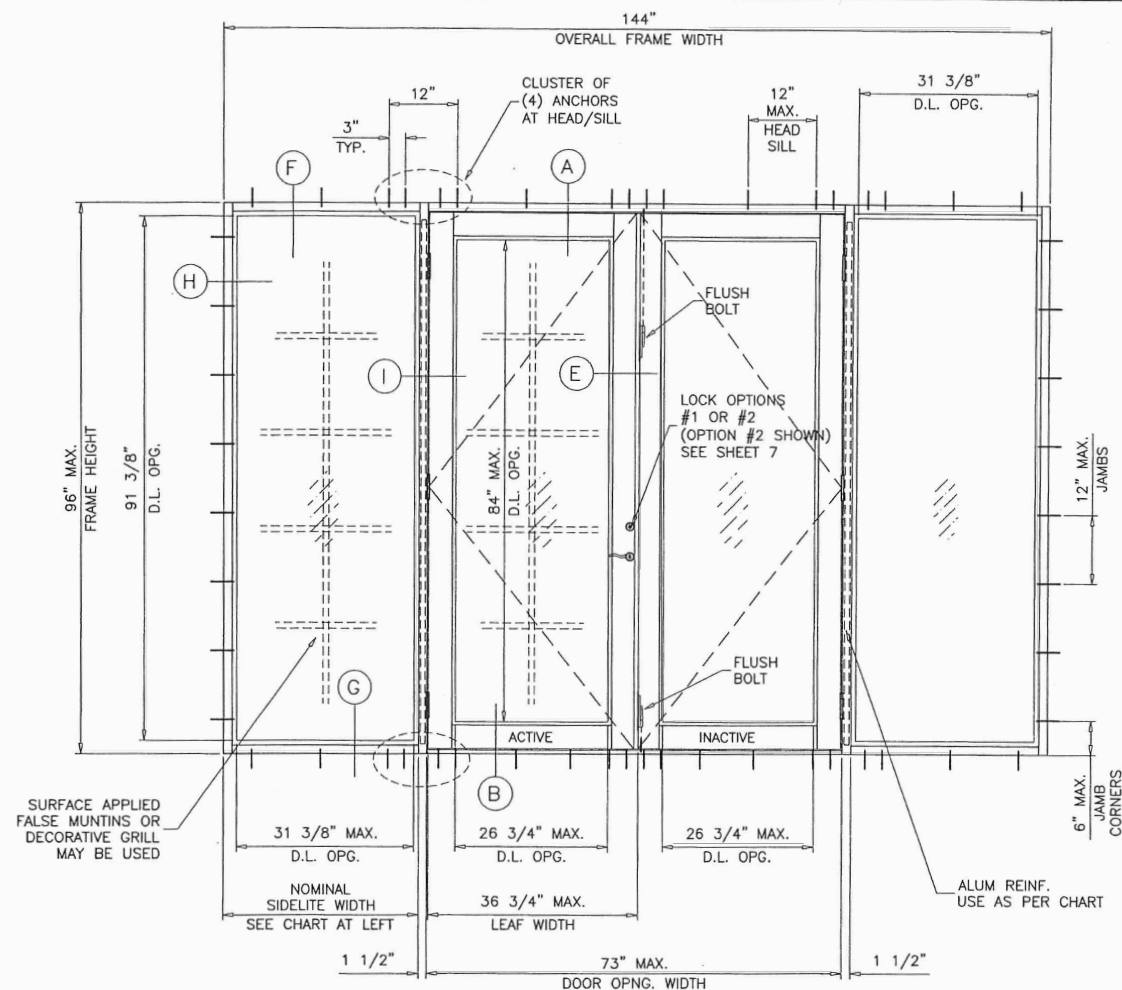

(OXXO) TESTED

OX, XO, OXX OR XXO CONFIGURATIONS ALSO QUALIFY

MAX. UNIT TESTED FRAME AREA NOT TO EXCEED 96 SQ. FT. PER FBC 2014

EGRESS REQUIREMENTS TO BE REVIEWED BY
BLDG. OFFICIAL. PRODUCT REVISED

is complying with the Florida
Building Code
Acceptance No. 36-0707-08
Expiration Date 7/7/2031
By *Ismael L. Linares*
Miami Dade Product Control



JUL 01 2026



af c
AL-FAROOQ CORPORATION
ENGINEERS & PRODUCT DEVELOPMENT
9360 SUNSET DRIVE, SUITE 220
MIAMI, FLORIDA 33173 (C.A.N. 3538)
TEL. (305) 264-8100 FAX. (305) 262-8978
COMP-ANL W10-47V

SERIES 3000I ALUM OUT-SWING ENTRANCE DOOR (NL)
Labrador & Fundora Corp.
dba-V & V Windows
14150 N.W. 58th Court, Suite 600
Opa-Locka, FL 33054
Tel. (305) 888-4151 www.vvwindows.com

REV.	DATE	DESCRIPTION
1	08-13-10	NO CHANGE THIS SHEET
2	09-14-15	NO CHANGE THIS SHEET
3	04-03-17	EDITORIAL CHANGES
4	07-14-20	EDITORIAL CHANGES
5	05-07-23	UPDATED TO 2023 FBC
6	06-25-26	NO CHANGE THIS SHEET


date: 08-13-10
scale: 1/2"=1'-0"
dr. by: FAROQ
chk. by:

drawing no.
W10-47
sheet 3 of 9

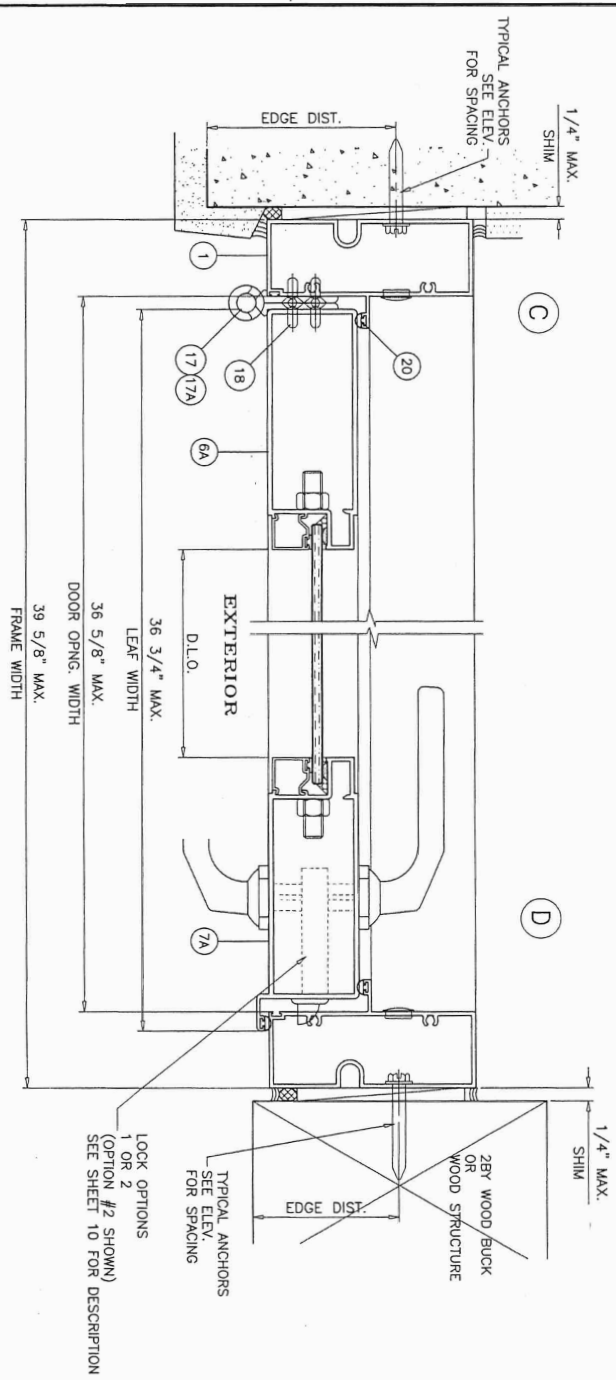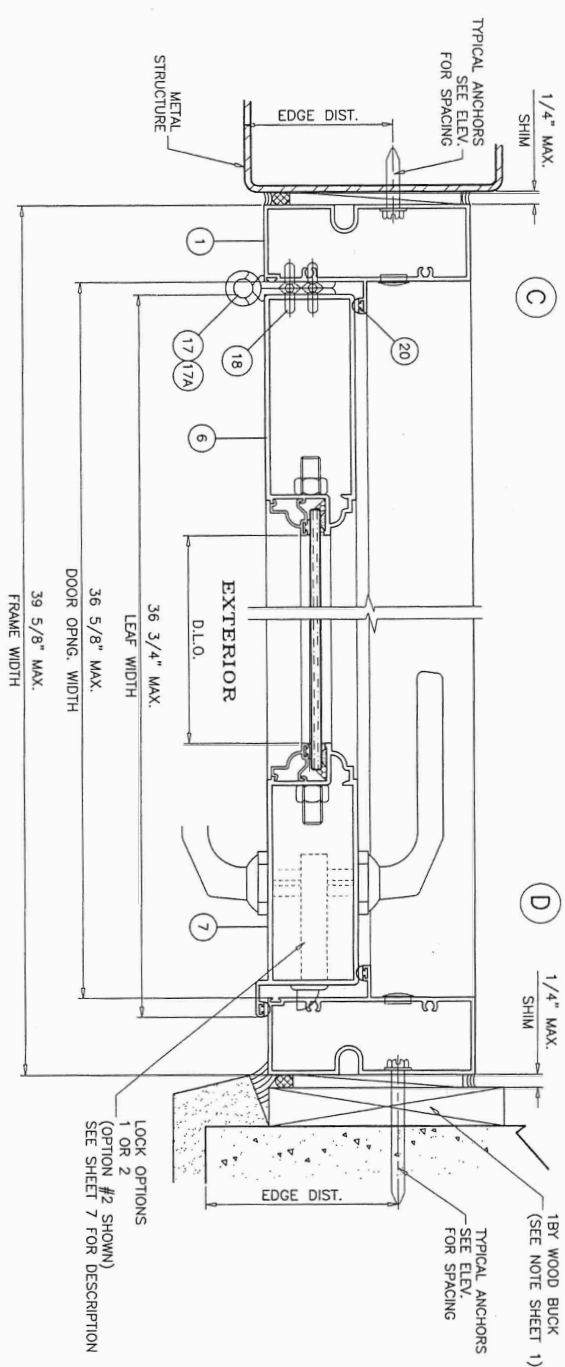

DOOR DETAILS

JUL 0 1 2026

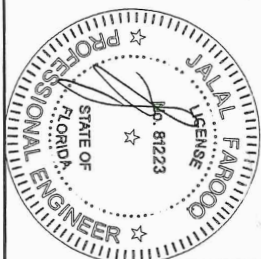

PRODUCT REVISED
as complying with the Florida
Building Code
Acceptance No 26-0707-08
Expiration Date 7/7/2031
By *[Signature]*
Miami Date Product Control

Sheet 5 of 9

W10-47

drawing no.

date: 08-13-10

scale: 3/8" = 1"

dr. by: TARIQ

chk. by:

revisions:

no	date	by	description
E	09.14.15		REV. PER RER COMMENTS
F	04.03.17		ALT. SHAPES ADDED
G	07.14.20		EDITORIAL CHANGES
H	06.07.23		UPDATED TO 2023 FBC
I	06.25.26		NO CHANGE THIS SHEET

SERIES 300NI ALUM OUT-SWING ENTRANCE DOOR (N.I.)

Labrador & Fundora Corp.
dba-V & V Windows
14150 N.W. 56th Court, Suite 600
Opa-Locka, FL. 33054
Tel. (305) 888-4151 www.vvwindows.com

AL-FAROOQ CORPORATION


ENGINEERS & PRODUCT DEVELOPMENT
9360 SUNSET DRIVE, SUITE 220
MIAMI, FLORIDA 33173 (C.A.N. 3538)
TEL. (305) 264-8100 FAX. (305) 262-6978

COMP-ANL\W10-47VV


a

f

c

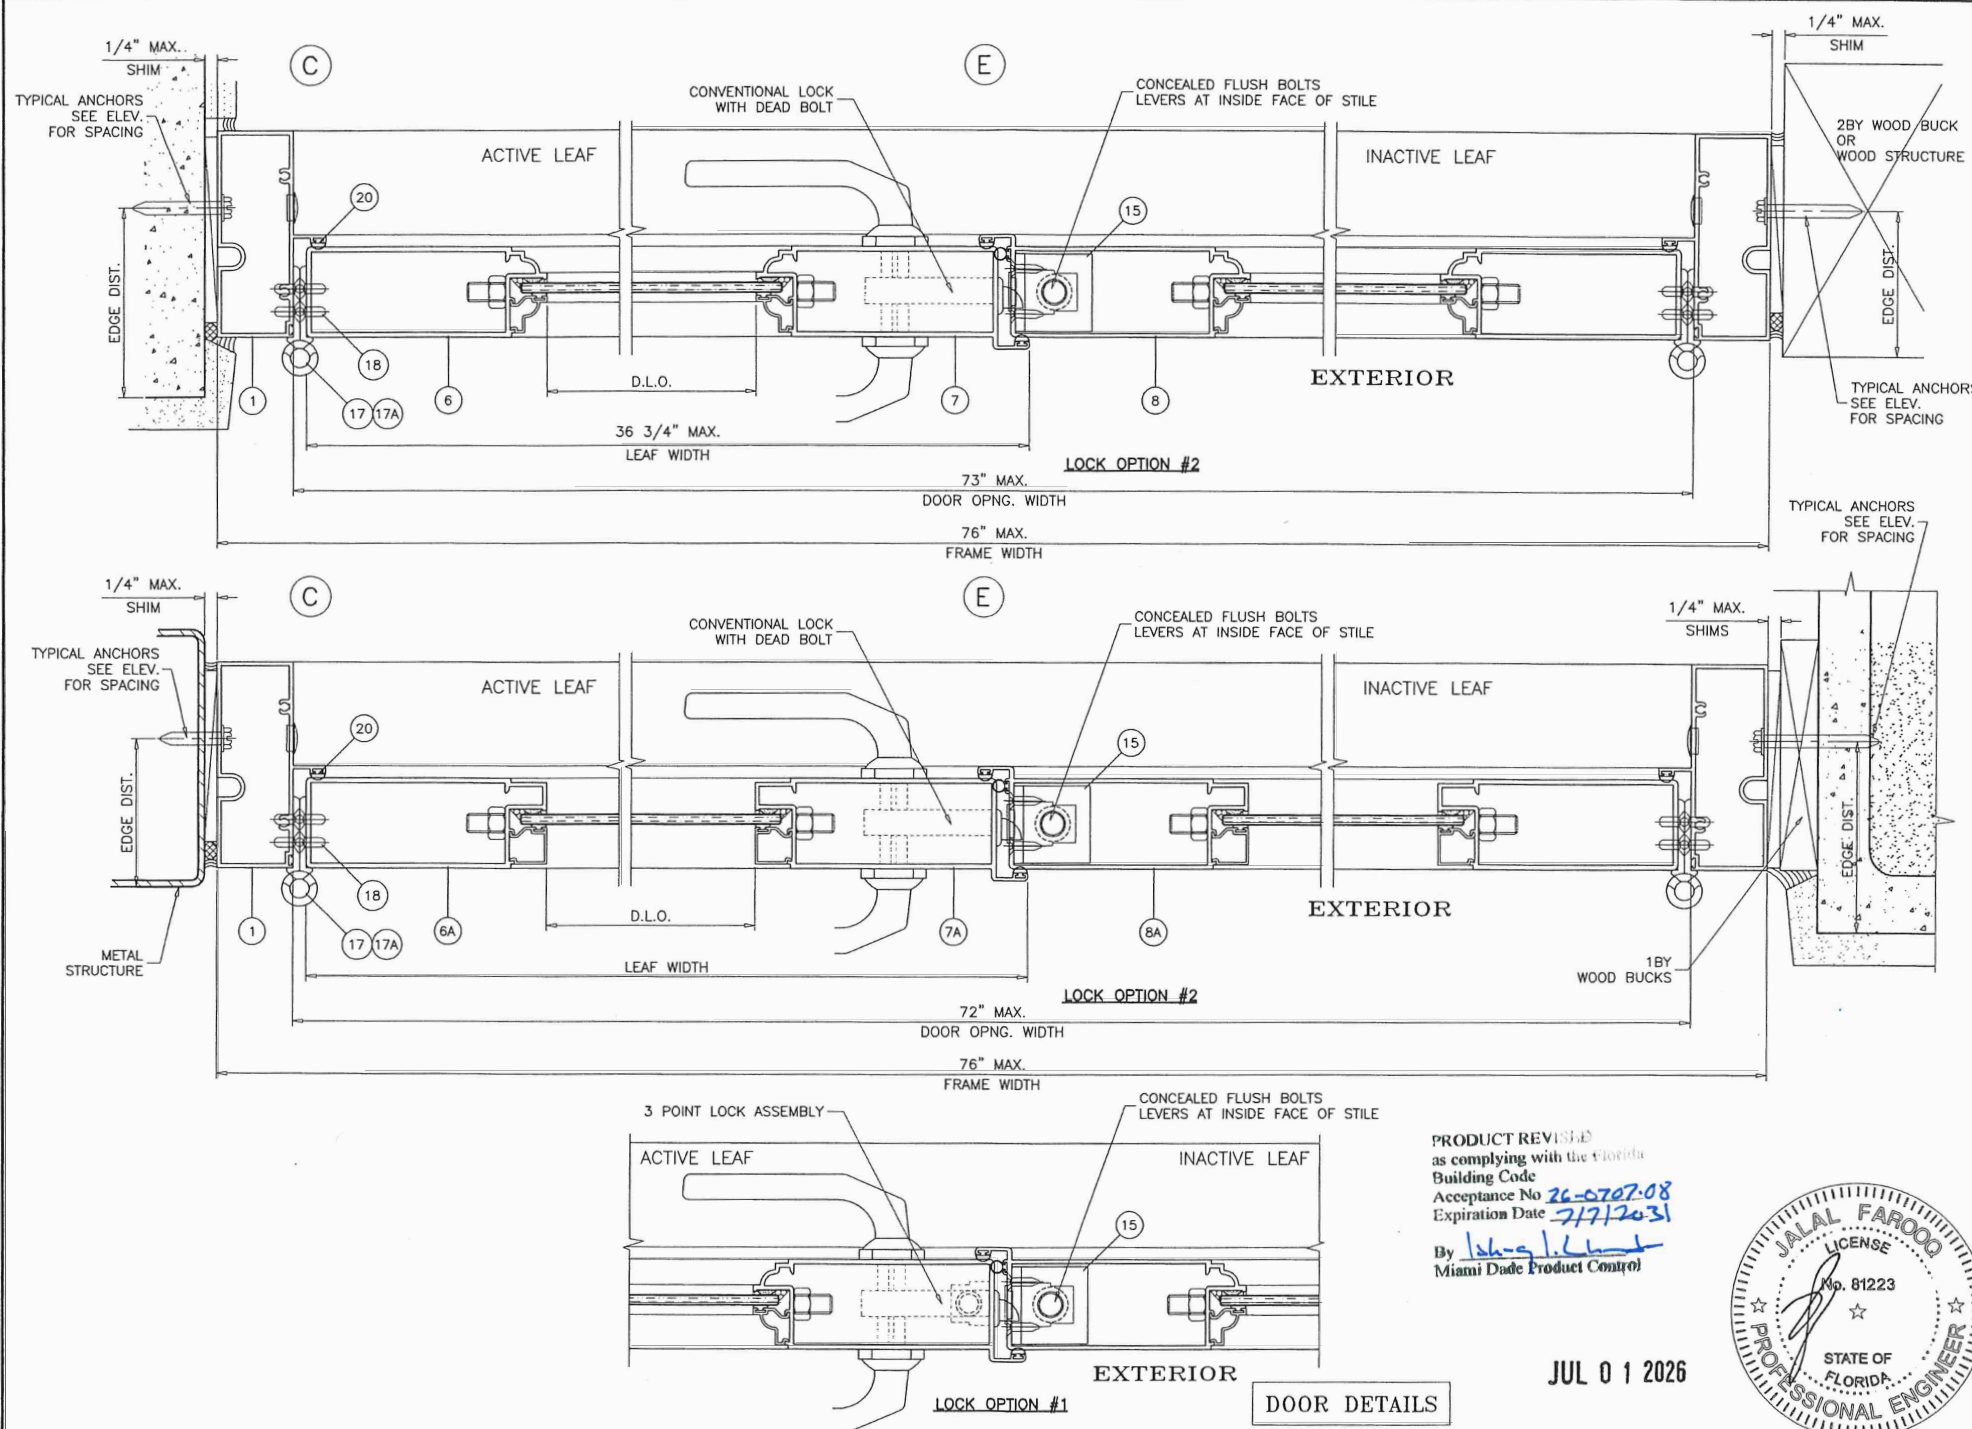

PRODUCT REVISED
 as complying with the Florida
 Building Code
 Acceptance No 26-0707-08
 Expiration Date 7/7/2031
 By Jah-g.L.L.
 Miami Dade Product Control

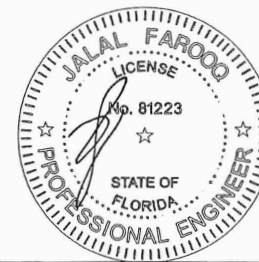

JUL 01 2026

DOOR DETAILS

AL-FAROOQ CORPORATION
 ENGINEERS & PRODUCT DEVELOPMENT
 9360 SUNSET DRIVE, SUITE 220
 MIAMI, FLORIDA 33173
 TEL (305) 264-8100 FAX (305) 262-6978
 COMP-ANL W10-47V


30001 ALUM OUT-SWING ENTRANCE DOOR (N.I.)

Labrador & Fundora Corp.
 dba-V & V Windows
 14150 N.W. 56th Court, Suite 600
 Opa-Locka, FL 33054
 Tel. (305) 888-4151 www.vvwindows.com

NO	DATE	DESCRIPTION
E	08.14.15	REV. PER PER COMMENTS
F	04.03.17	ALT. SHAPES ADDED
G	07.14.20	EDITORIAL CHANGES
H	06.07.23	UPDATED TO 2023 FBC
I	06.25.26	NO CHANGE THIS SHEET



date: 08-13-10
 scale: 3/8" = 1"
 dfr. by: TARIQ
 chg. by:

drawing no.
W10-47
 sheet 5.1 of 9

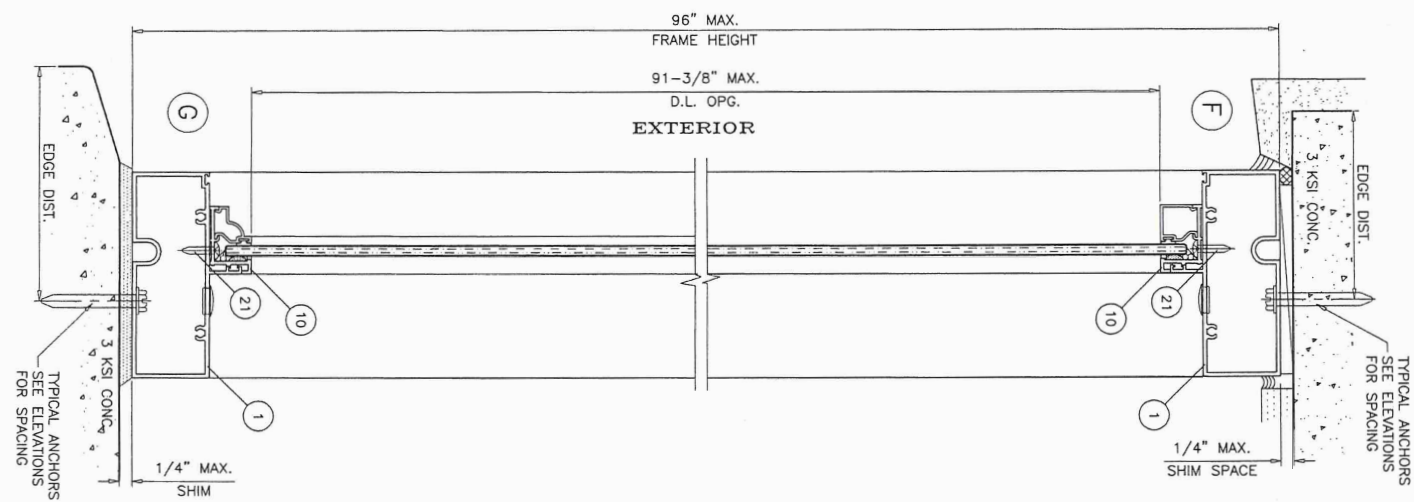

STATIONARY UNIT (SIDELITE)

SINGLE SIDELITE

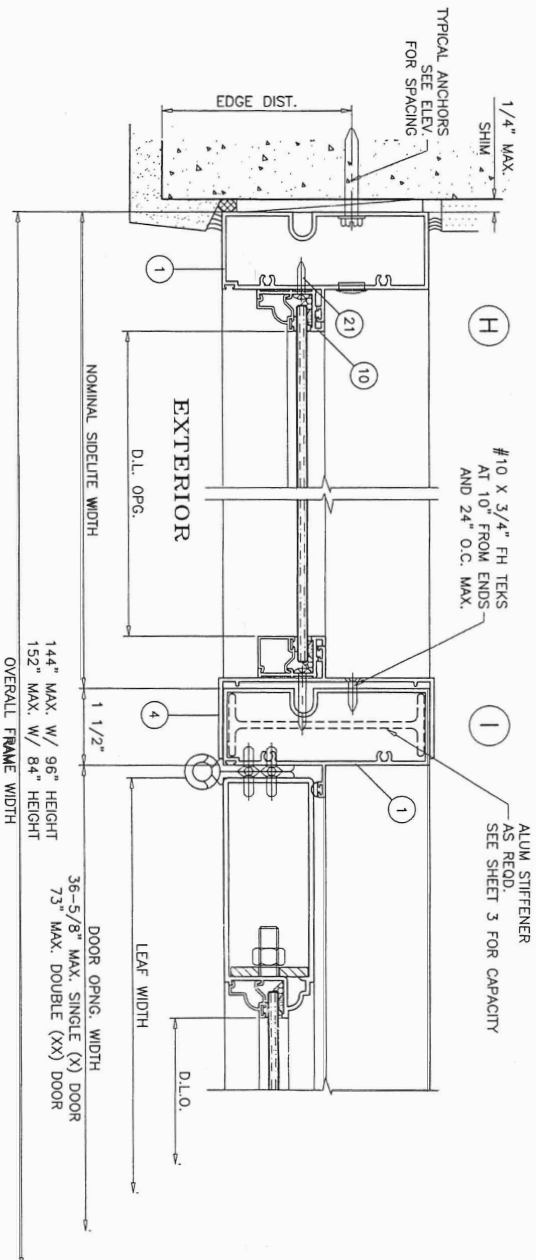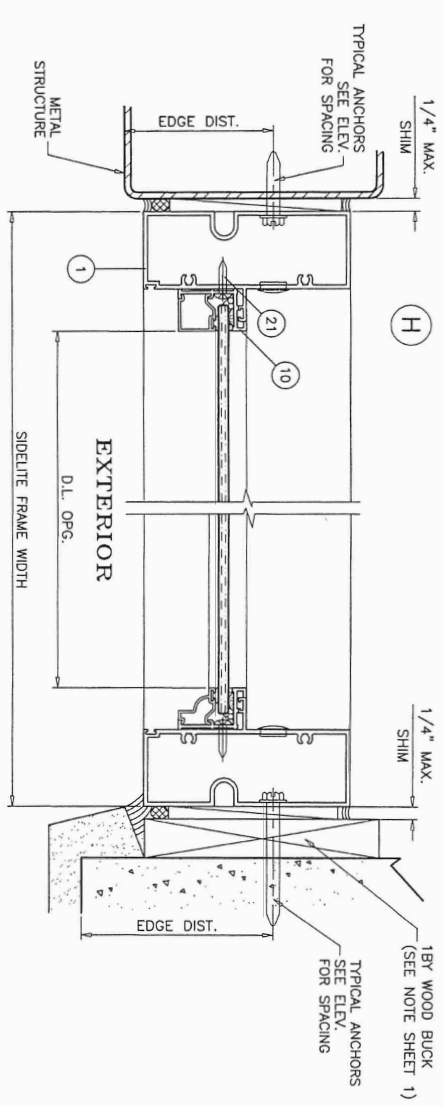


SIDELITE DETAILS

SIDELITE WITH DOOR DETAILS

PRODUCT REVISED
as complying with the Florida:
Building Code
Acceptance No. 26-6767-08
Expiration Date 7/7/2031
By *[Signature]*
Miami Dade Product Control

JUL 0 1 2026

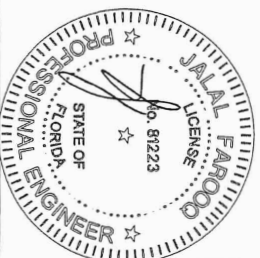

revisions:		
no	date	description
E	09.14.15	REV. PER RER COMMENTS
F	04.03.17	ALT. SHAPES ADDED
G	07.14.20	EDITORIAL CHANGES
H	06.07.23	UPDATED TO 2023 FBC
I	06.25.26	NO CHANGE THIS SHEET

SERIES 300NI ALUM OUT-SWING ENTRANCE DOOR (N.I.)
 Labrador & Fundora Corp.
 dba-V & V Windows
 14150 N.W. 56th Court, Suite 600
 Opa-Locka, FL. 33054
 Tel. (305) 888-4151 www.vvwindows.com

AL-FAROOQ CORPORATION
 ENGINEERS & PRODUCT DEVELOPMENT
 9360 SUNSET DRIVE, SUITE 220
 MIAMI, FLORIDA 33173 (C.A.N. 3538)
 TEL. (305) 264-8100 FAX. (305) 262-6978
 COMP-ANL\W10-47VV

sheet 6 of 9
 drawing no. W10-47
 dr. by: TARIQ
 chk. by:

ITEM #	PART #	REQD.	DESCRIPTION	MATERIAL	MANF./SUPPLIER/REMARKS
1	V501	3/ DOOR	FRAME HEAD/JAMB	6063-T6	V & V SELECTED EXTRUDER
2	V502	1	FRAME SILL	6063-T6	V & V SELECTED EXTRUDER
3	V503	1	SILL COVER	6063-T6	V & V SELECTED EXTRUDER
4	V504	AS REQD.	SIDELITE STILE	6063-T6	V & V SELECTED EXTRUDER
5	V505	2/ LEAF	TOP AND BOTTOM RAIL	6063-T6	V & V SELECTED EXTRUDER
5A	V525	2/ LEAF	ALT. TOP AND BOTTOM RAIL	6063-T6	V & V SELECTED EXTRUDER
5B	V530	1/ LEAF	HI-PROFILE BOTTOM RAIL	6063-T6	V & V SELECTED EXTRUDER
6	V506	1/ LEAF	HINGE STILE	6063-T6	V & V SELECTED EXTRUDER
6A	V526	1/ LEAF	ALT. HINGE STILE	6063-T6	V & V SELECTED EXTRUDER
7	V507	1/ LEAF	LOCK AND ASTRAGAL STILE	6063-T6	V & V SELECTED EXTRUDER
7A	V527	1/ LEAF	ALT. LOCK AND ASTRAGAL STILE	6063-T6	V & V SELECTED EXTRUDER
8	V513	AS REQD.	INACTIVE ASTRAGAL STILE	6063-T6	V & V SELECTED EXTRUDER
8A	V528	AS REQD.	ALT. INACTIVE ASTRAGAL STILE	6063-T6	V & V SELECTED EXTRUDER
9	V508	2/ LEAF	SWEEP ADAPTER	6063-T6	V & V SELECTED EXTRUDER
10	V509	AS REQD.	SIDELITE ADAPTER	6063-T6	V & V SELECTED EXTRUDER
11	V510	AS REQD.	GLAZING BEAD	6063-T6	V & V SELECTED EXTRUDER
11A	-	AS REQD.	ALT. GLAZING BEAD	6063-T6	V & V SELECTED EXTRUDER
12	V512	AS REQD.	REINFORCING STIFFENER	6063-T6	V & V SELECTED EXTRUDER
13	-	2/ LEAF	3/8" THREADED ROD	STEEL	-
15	V514	2/ LEAF	FLUSH BOLT SUPPORT ANGLE	6063-T5	1-1/2" X 1-1/2" X 3/16"
17	-	3/ LEAF	BALL BEARING HINGE ASSEMBLY	-	-
17A	-	3/ LEAF	3 PIECE HINGE ASSEMBLY	-	-
18	-	AS REQD.	SETTING BLOCKS	EPDM	DUROMETER 80±5 SHORE A
19	-	AS REQD.	FIN SEAL PILE WEATHERSTRIPPING	-	-
20	V516	AS REQD.	BULB WEATHERSTRIPPING	SANTOPRENE	DUROMETER 60±5
21	#8 X 1/2"	AS REQD.	GLAZING ADAPTER SCREWS	ST. STEEL	PH TEKS, AT 2" FROM ENDS & 8" O.C. MAX.
22	#10 X 2"	AS REQD.	FRAME ASSEMBLY SCREWS	ST. STEEL	PH SMS
23	-	AS REQD.	SIDE LITE ADAPTER SCREWS	ST. STEEL	-
24	#8-32 X 1/2"	2/ ANGLE	SUPPORT ANGLE SCREWS	ST. STEEL	FH MS
25	-	AS REQD.	BUMPER SPACER	SILICONE	-

SEALANTS:

FRAME AND LEAF CORNERS, INSTALLATION SCREWS AT SILL AND ALL METAL PARTS CONNECTIONS SEALED WITH PTI SILICONE.

PRODUCT REVISED
as complying with the Florida
Building Code
Acceptance No 26-0707-08
Expiration Date 7/7/2031
By Ishag I. Jant
Miami Dade Product Control



JUL 01 2026

AL-FAROOQ CORPORATION ENGINEERS & PRODUCT DEVELOPMENT 9360 SUNSET DRIVE, SUITE 220 MIAMI, FLORIDA 33173 TEL (305) 264-8100 FAX (305) 262-6978 (C.A.N. 3538) COMP-ANL\W10-47V		SERIES 3000I ALUM OUT-SWING ENTRANCE DOOR (N.I.)	
		Labrador & Fundora Corp. dba-V & V Windows 14150 N.W. 58th Court, Suite 600 Opa-Locka, FL 33054 Tel. (305) 888-4151 www.vvwindows.com	
date: 08-13-10 scale: 3/8" = 1" dr. By: TARIQ chk. by:	revisions: no. date by description E 09.14.15 REV. PER RER COMMENTS F 04.03.17 ALT. SHAPES ADDED G 07.14.20 EDITORIAL CHANGES H 06.07.23 UPDATED TO 2023 FBC I 06.25.26 NO CHANGE THIS SHEET	drawing no. W10-47 sheet 7 of 9	

LOCKS:

OPTION #1:

ACTIVE LEAF:

3 POINT LOCK ASSEMBLY BY 'SULLIVAN AND ASSOC.'
7/16" X 3" THROW BOLTS AT TOP AND BOTTOM
ENGAGING FRAME AT HEAD AND SILL
THROW BOLTS ATTACHED TO LOCK BY CONNECTING RODS
LOCK LOCATED AT 52-3/4" FROM BOTTOM
LOCK HANDLE AT 49-1/2" FROM BOTTOM

INACTIVE LEAF

CONCEALED FLUSH BOLTS BY 'SULLIVAN & ASSOC.'
1/2" X 2" THROW BOLTS ENGAGING FRAME AT
HEAD AND SILL
MANUALLY OPERATED LEVERS MOUNTED ON
INSIDE FACE OF LEAF STILE LOCATED AT
10-3/4" FROM TOP AND BOTTOM
LOCK FASTENED TO STILE WITH (2) 38-32 X 1/2" FH MS

OPTION #2:

ACTIVE LEAF:

CONVENTIONAL DOOR LOCKSET WITH HANDLE BY
'SULLIVAN AND ASSOC.' LOCATED AT 39" FROM
BOTTOM
KEY OPERATED ON EXTERIOR AND THUMB TURN ON
INTERIOR THROW BOLT LOCK BY 'SULLIVAN AND ASSOC.'
LOCATED AT 46" FROM BOTTOM

INACTIVE LEAF

CONCEALED FLUSH BOLTS BY 'SULLIVAN & ASSOC.'
1/2" X 2" THROW BOLTS ENGAGING FRAME AT
HEAD AND SILL
MANUALLY OPERATED LEVERS MOUNTED ON
INSIDE FACE OF LEAF STILE LOCATED AT
10-3/4" FROM TOP AND BOTTOM
LOCK FASTENED TO STILE WITH (2) 38-32 X 1/2" FH MS





HINGES:

OPTION #1:

4-3/4" BALL BEARING HINGES 3 PER LEAF
BOTTOM HINGE AT 8-3/8" FROM BOTTOM RAIL
TOP HINGE AT 11" FROM TOP RAIL
CENTER HINGE AT MIDSPAN
HINGES FASTENED WITH #12-24 X 1/2" FH MS

OPTION #2:

7-13/16" THREE PIECE HINGES 3 PER LEAF
BOTTOM HINGE AT 8-3/8" FROM BOTTOM RAIL
TOP HINGE AT 11" FROM TOP RAIL
CENTER HINGE AT MIDSPAN
HINGES FASTENED WITH #10-24 X 1/2" FH MS

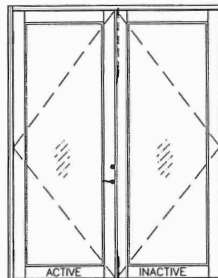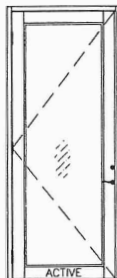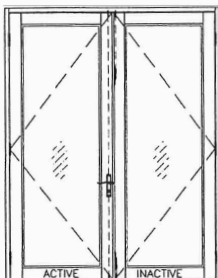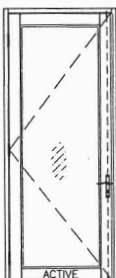

NOTE: LOCKS AND FLUSH BOLTS MUST BE ENGAGED DURING
PERIODS OF HURRICANE WARNING.

PRODUCT REVISED
as complying with the Florida
Building Code
Acceptance No **26-0707-08**
Expiration Date **7/7/2031**
By **J. Ch...**
Miami Dade Product Control



JUL 01 2026


AL-FAROOQ CORPORATION
ENGINEERS & PRODUCT DEVELOPMENT
9360 SUNSET DRIVE, SUITE 220
MIAMI, FLORIDA 33173 (C.A.N. 3538)
TEL (305) 264-8100 FAX (305) 262-6978
COMP-ANL\W10-47W

SERIES 3000I ALUM OUT-SWING ENTRANCE DOOR (N.I.)
Labrador & Fundora Corp.
dco-V & V Windows
14150 N.W. 56th Court, Suite 600
Opa-Locka, FL 33054
Tel. (305) 888-4151
www.vvwindows.com


revisions:	no	date	by	description
	E	09.14.15	REV	PER COMMENTS
	F	04.03.17	NO	CHANGE THIS SHEET
	G	07.14.20	EDITORIAL	CHANGES
	H	06.07.23	UPDATED	TO 2023 FBC
	I	05.25.26	NO	CHANGE THIS SHEET

date: 08-13-10
scale: 3/8" = 1"
dr. by: TARIQ
chk. by:


drawing no.
W10-47
sheet 7.1 of 9

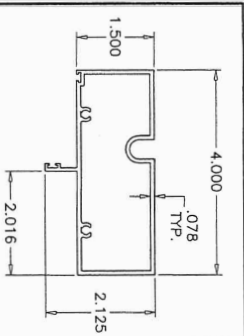


1 FRAME HEAD/JAMB

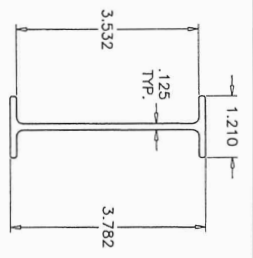


12 STIFFENER

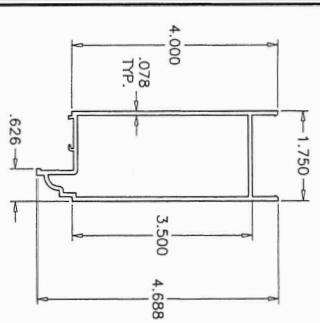


5 TOP & BOTTOM RAIL

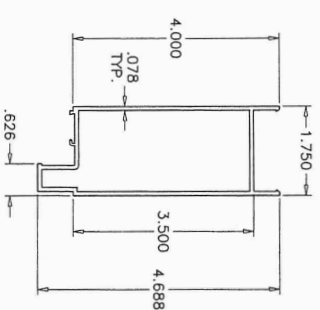


5A ALT. TOP & BOTTOM RAIL

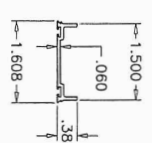


9 SWEEP ADAPTER

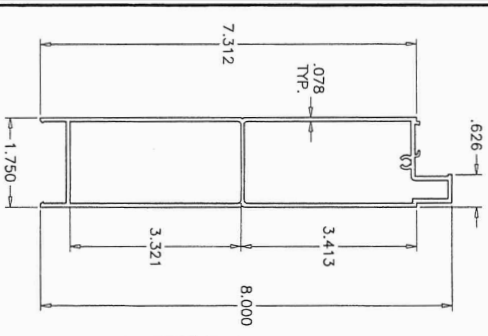


5B HI-PROFILE BOTTOM RAIL

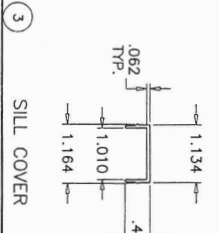


3 SILL COVER

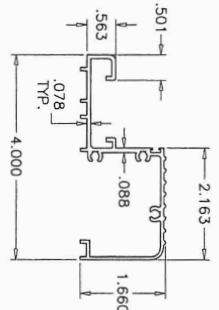


2 FRAME SILL

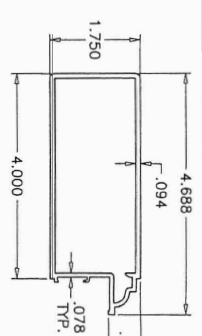


6 HINGE STILE

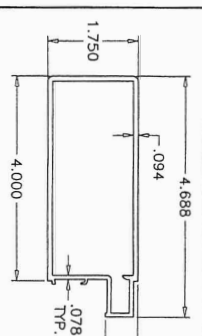


6A ALT. HINGE STILE

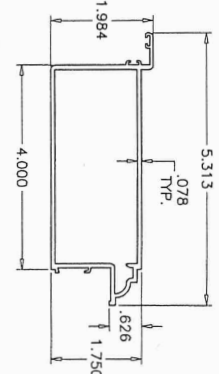


8 INACTIVE ASTRAGAL STILE

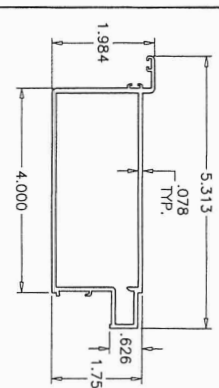


8A ALT. INACTIVE ASTRAGAL STILE

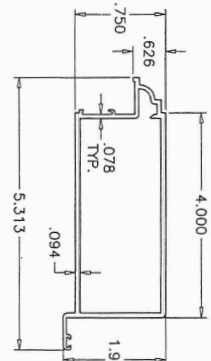


7 LOCK/ASTRAGAL STILE

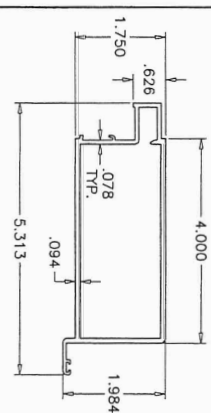


7A ALT. LOCK/ASTRAGAL STILE

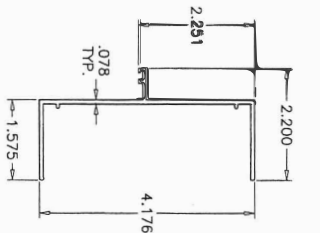


4 SIDELITE STILE

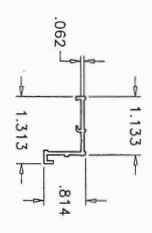


10 SIDELITE ADAPTER

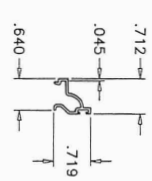


11 GLAZING BEAD

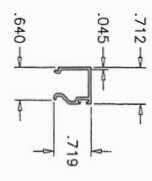

11A ALT. GLAZING BEAD

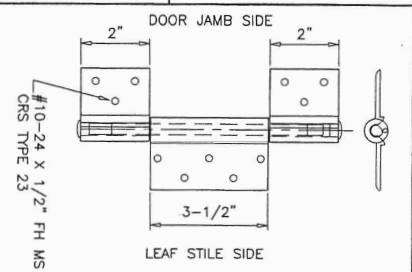


17A 3 PIECE HINGE

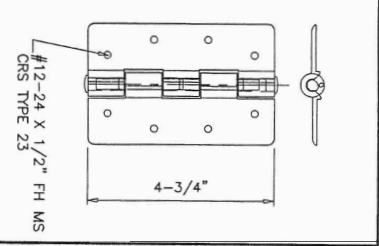

17 BALL BEARING HINGE

PRODUCT REVISED
as complying with the Florida
Building Code
Acceptance No. 26-0767-08
Expiration Date 7/7/2031
By Al-Farooq
Mutual Date Product Control

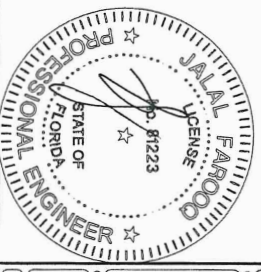

JUL 0 1 2026


date:	08-13-10
scale:	3/8" = 1"
dr. by:	TARIQ
chk. by:	

no	date	description
E	09.14.15	REV. PER RER COMMENTS
F	04.03.17	ALT. SHAPES ADDED
G	07.14.20	EDITORIAL CHANGES
H	06.07.23	UPDATED TO 2023 FBC
I	06.25.26	NO CHANGE THIS SHEET


SERIES 300NI ALUM OUT-SWING ENTRANCE DOOR (N.I.)
Labrador & Fundora Corp.
dba-V & V Windows
14150 N.W. 56th Court, Suite 600
Opa-Locka, FL. 33054
Tel. (305) 888-4151 www.vvwindows.com

AL-FAROOQ CORPORATION
ENGINEERS & PRODUCT DEVELOPMENT
9360 SUNSET DRIVE, SUITE 220
MIAMI, FLORIDA 33173 (C.A.N. 3538)
TEL. (305) 264-8100 FAX. (305) 262-6978
COMP-ANL\W10-47VV




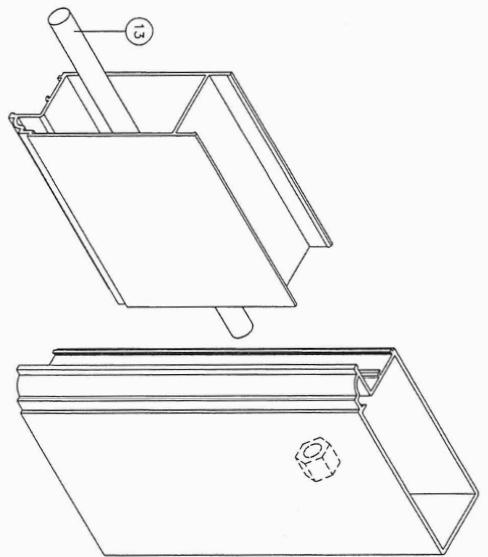


LEAF TOP CORNER

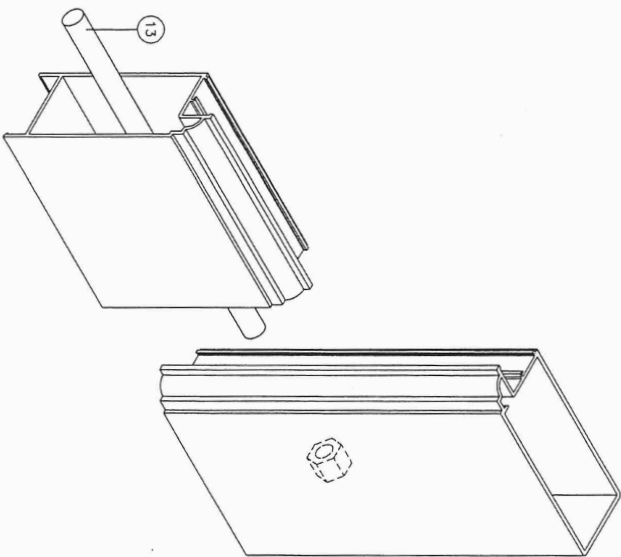


LEAF BOTTOM CORNER

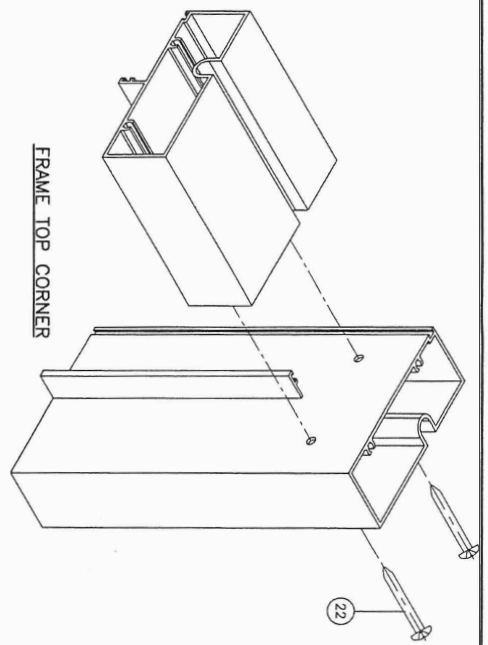

FRAME TOP CORNER

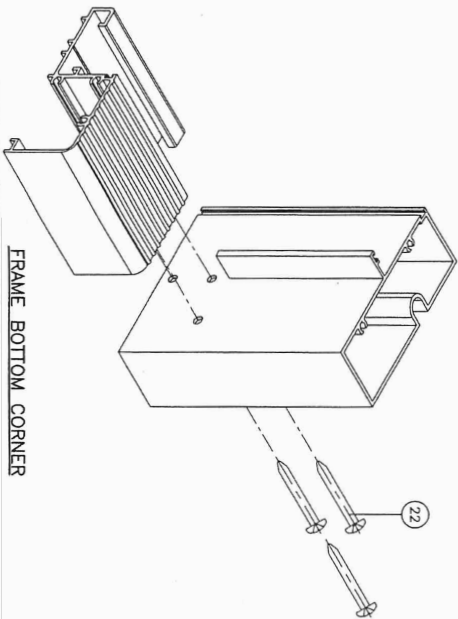


FRAME BOTTOM CORNER

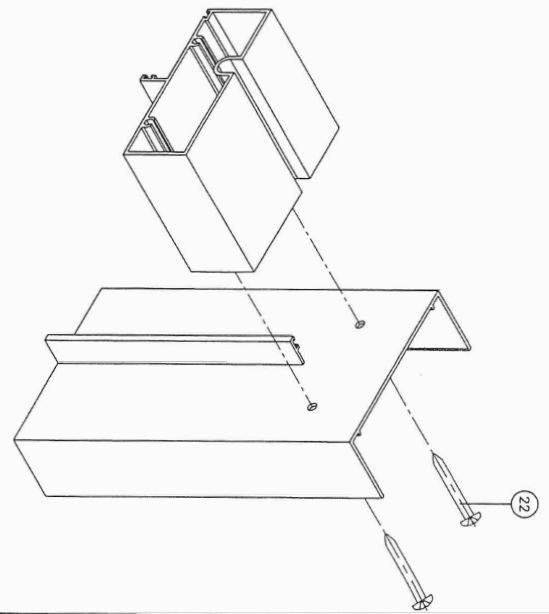

SIDELITE SLIP ON JAMB CORNER

PRODUCT REVISED
 complying with the Florida
 Building Code
 Acceptance No. 24-0707-08
 Expiration Date 7/17/2031
 By *[Signature]*
 Miami Dade Product Council

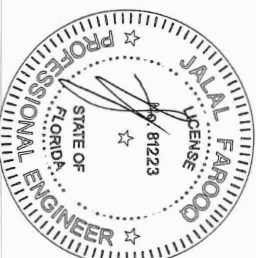

Sheet 9 of 9

drawing no.
W10-47

date: 08-13-10

scale: 3/8" = 1"

dr. by: TARIQ

chk. by:

revisions:

no	date	by	description
E	09.14.15		REV. PER RER COMMENTS
F	04.03.17		ALT. SHAPES ADDED
G	07.14.20		EDITORIAL CHANGES
H	06.07.23		UPDATED TO 2023 FBC
I	06.25.26		NO CHANGE THIS SHEET

SERIES 300NI ALUM OUT-SWING ENTRANCE DOOR (N.I.)

Labrador & Fundora Corp.
dba-V & V Windows
14150 N.W. 56th Court, Suite 600
Opa-Locka, FL. 33054
Tel. (305) 888-4151 www.vvwindows.com

AL-FAROOQ CORPORATION
ENGINEERS & PRODUCT DEVELOPMENT
9360 SUNSET DRIVE, SUITE 220
MIAMI, FLORIDA 33173 (C.A.N. 3538)
TEL. (305) 264-8100 FAX. (305) 262-6978

COMP-ANL\W10-47W

**a
f
c**