



DEPARTMENT OF REGULATORY AND ECONOMIC RESOURCES (RER)
BOARD AND CODE ADMINISTRATION DIVISION

NOTICE OF ACCEPTANCE (NOA)

MIAMI-DADE COUNTY
PRODUCT CONTROL SECTION

11805 SW 26 Street, Room 208
T (786) 315-2590 F (786) 315-2599

www.miamidade.gov/economy

ES Windows, LLC
3550 NW 49th Street
Miami, FL 33142

SCOPE:

This NOA is being issued under the applicable rules and regulations governing the use of construction materials. The documentation submitted has been reviewed and accepted by Miami-Dade County RER -Product Control Section to be used in Miami Dade County and other areas where allowed by the Authority Having Jurisdiction (AHJ).

This NOA shall not be valid after the expiration date stated below. The Miami-Dade County Product Control Section (In Miami Dade County) and/or the AHJ (in areas other than Miami Dade County) reserve the right to have this product or material tested for quality assurance purposes. If this product or material fails to perform in the accepted manner, the manufacturer will incur the expense of such testing and the AHJ may immediately revoke, modify, or suspend the use of such product or material within their jurisdiction. RER reserves the right to revoke this acceptance, if it is determined by Miami-Dade County Product Control Section that this product or material fails to meet the requirements of the applicable building code.

This product is approved as described herein and has been designed to comply with the Florida Building Code, including the High Velocity Hurricane Zone.

DESCRIPTION: Series "EL400(Wet glazed)" Aluminum Sliding Glass Door - L.M.I.

APPROVAL DOCUMENT: Drawing No. **25-32D Rev B**, titled "ES-EL400 (wet glazed) Alum. Sliding Glass Door (L.M.I.)", sheets 1 through 23 of 23, dated SEP 16, 2025 and last revised on JUL 24, 2026, prepared by Al-Farooq Corporation, signed and sealed by Jalal Farooq, P.E., bearing the Miami-Dade County Product Control Revision stamp with the Notice of Acceptance number and expiration date by the Miami-Dade County Product Control Section.

MISSILE IMPACT RATING: Large and Small Missile Impact Resistant

Limitations:

1. See Elevations in sheets **1, 2, 3, 4** and anchors requirements. See Header anchor capacity charts in sheet **6** and Glass capacity VS size & reinforcements in sheet **5**. Overall Lower Design Pressure (DP) controls for entire the assembly.
2. Where applicable, door must comply with FBC egress requirements.
3. See sheets **7 thru 13** for various configurations, tracks, pockets, non-pockets and allowable frame area.

LABELING: Each unit shall bear a permanent label with the manufacturer's name or logo, **Baranquilla, Columbia, S.A.**, series, and the following statement: "Miami-Dade County Product Control Approved", unless otherwise noted herein.

RENEWAL of this NOA shall be considered after a renewal application has been filed and there has been no change in the applicable building code negatively affecting the performance of this product.

TERMINATION of this NOA will occur after the expiration date or if there has been a revision or change in the materials, use, and/or manufacture of the product or process. Misuse of this NOA as an endorsement of any product, for sales, advertising or any other purposes shall automatically terminate this NOA. Failure to comply with any section of this NOA shall be cause for termination and removal of NOA.

ADVERTISEMENT: The NOA number preceded by the words Miami-Dade County, Florida, and followed by the expiration date may be displayed in advertising literature. If any portion of the NOA is displayed, then it shall be done in its entirety.

INSPECTION: A copy of this entire NOA shall be provided to the user by the manufacturer or its distributors and shall be available for inspection at the job site at the request of the Building Official.

This NOA **revises** NOA # **25-0505.02** consists of this page 1 and evidence pages E-1, E-2, E-3, E-4, E-5, E-6, E-7 E-8 and E-9, as well as approval document mentioned above.

The submitted documentation was reviewed by **Ishaq I. Chanda, P.E.**

Ishaq I. Chanda



NOA No. 26-0729.15
Expiration Date: July 20, 2027
Approval Date: August 27, 2026
Page 1

NOTICE OF ACCEPTANCE: EVIDENCE SUBMITTED

1. Evidence submitted under previous approval.
- A. **DRAWINGS**
 1. Manufacturer's die drawings and sections.
 2. Drawing No. **W16-73**, titled "ES-EL400 Alum. Sliding Glass Door (L.M.I.)", sheets 1 through 23 of 23, dated 11/28/16, with revision A dated 07/12/17, prepared by Al-Farooq Corporation, signed and sealed by Javad Ahmad, P.E.
- B. **TESTS**
 1. Test reports on: 1) Air Infiltration Test, per FBC, TAS 202-94
2) Uniform Static Air Pressure Test, Loading per FBC, TAS 202-94
3) Water Resistance Test, per FBC, TAS 202-94
4) Forced Entry Test, per FBC, and TAS 202-94
6) Large Missile Impact Test per FBC, TAS 201-94
7) Cyclic Wind Pressure Loading per FBC, TAS 203-94
along with marked-up drawings and installation diagram of an aluminum sliding glass door, prepared by Blackwater Testing, Inc., Test Report No. **BT-ESW-17-009**, dated 06/15/17, signed and sealed by Constantin Bortes, P.E. with Letter of Clarification issued on 07/13/17, signed and sealed by Constantin Bortes, P.E.
- C. **CALCULATIONS**
 1. Anchor verification calculations and structural analysis, complying with **FBC-5th Edition (2014) and FBC-6th Edition (2017)**, dated 06/20/17 and revised on 07/13/17, prepared by Al-Farooq Corporation, signed and sealed by Javad Ahmad, P.E.
 2. Glazing complies with **ASTM E1300-09**.
- D. **QUALITY ASSURANCE**
 1. Miami-Dade Department of Regulatory and Economic Resources (RER)
- E. **MATERIAL CERTIFICATIONS**
 1. Notice of Acceptance No. **16-1117.01** issued to **Kuraray America, Inc.** for their "**Trosifol® Ultraclear, Clear and Color PVB Glass Interlayers**", expiring on 07/08/19.
 2. Notice of Acceptance No. **14-0916.11** issued to **Kuraray America, Inc.** for their "**Sentry Glass® (Clear and White) Glass Interlayer**", expiring on 07/04/18.
 3. Notice of Acceptance No. **15-1201.11** issued to **Eastman Chemical Co. (MA)** for their "**Saflex Clear and Color Glass Interlayers**" dated 03/17/16, expiring on 05/21/21.
 4. Notice of Acceptance No. **14-0423.15** issued to **Eastman Chemical Co. (MA)** for their "**Saflex CP – Saflex and Saflex HP Composite Glass Interlayers with PET Core**" dated 06/19/14, expiring on 11/11/18.
- F. **STATEMENTS**
 1. Statement letter of conformance, complying with **FBC-5th Edition (2014) and FBC-6th Edition (2017)** dated 07/12/17, issued by Al-Farooq Corporation, signed and sealed by Javad Ahmad, P.E.

Ishaq I. Chanda

Ishaq I. Chanda, P.E.
Product Control Unit Supervisor
NOA No. 26-0729.15
Expiration Date: July 20, 2027
Approval Date: August 27, 2026

NOTICE OF ACCEPTANCE: EVIDENCE SUBMITTED

F. STATEMENTS (continue)

2. Statement letter of no financial interest, dated 07/12/17, issued by Al-Farooq Corporation, signed and sealed by Javad Ahmad, P.E.
3. Distributor Agreement, signed by Carlos Garcia and by Evelyn Daes.
4. Laboratory compliance statement for Test Report No. **BT-ESW-17-009**, issued by Blackwater Testing, Inc., dated 06/15/17, signed and sealed by Dennis Duffy, CEO.
5. Proposal No. **16-1478** issued by the Product Control Section, dated 11/17/16, signed by Ishaq I. Chanda, P.E.

2. Evidence submitted under previous approval

A. DRAWINGS

1. Drawing No. **W16-73 Rev B**, titled “ES-EL400 Alum. Sliding Glass Door (L.M.I.)”, sheets 1 through 23 of 23, dated 11/28/16 and last revised on Dec 30, 2020, prepared by Al-Farooq Corporation, signed and sealed by Jalal Farooq, P.E.

B. TESTS

1. None.

C. CALCULATIONS

1. Anchor verification calculations & structural analysis, complying with **FBC-7th Edition (2020)**, dated 11/18/20, prepared by Al-Farooq Corporation, signed and sealed by Jalal Farooq, P.E.
2. Glazing complies with **ASTM E1300-09 &-16**.

D. QUALITY ASSURANCE

1. Miami-Dade Department of Regulatory and Economic Resources (RER)

E. MATERIAL CERTIFICATIONS

1. Notice of Acceptance No. **19-0305.02** issued to **Kuraray America, Inc.** for their “**Trosifol® Ultraclear, Clear and Color PVB Glass Interlayers**”, expiring on 07/08/24.
2. Notice of Acceptance No. **17-0808.02** issued to **Kuraray America, Inc.** for their “**SentryGlas® (Clear and White) Glass Interlayers**”, expiring on 07/04/23.
3. Notice of Acceptance No. **15-1201.11** issued to **Eastman Chemical Co. (MA)** for their “**Saflex Clear and Color Glass Interlayers**”, expiring on 05/21/21.
4. Notice of Acceptance No. **18-0301.06** issued to **Eastman Chemical Co. (MA)** for their “**Saflex CP – Saflex and Saflex HP Composite Glass Interlayers with PET Core**”, expiring on 11/11/23.

F. STATEMENTS

1. Statement letter of conformance, complying with **FBC-7th Edition (2020)** and No financial interest, dated 11/18/20, issued by Al-Farooq Corporation, signed and sealed by Jalal Farooq, P.E.
2. Test Lab Compliance statement, as part of test report.

Ishaq I. Chanda

Ishaq I. Chanda, P.E.
Product Control Unit Supervisor
NOA No. 26-0729.15
Expiration Date: July 20, 2027
Approval Date: August 27, 2026

ES Windows, LLC

NOTICE OF ACCEPTANCE: EVIDENCE SUBMITTED

G. OTHER

1. This NOA **revises NOA No. 16-0617.02** and updates to FBC 2020 (7th Edition) expiring 07/20/22.
2. Distribution agreement between Energia Solar, S.A.-ES Windows and ES Windows, LLC, dtd 08/03/15, signed by Ms. Carla Garcia (MGR) and Andres Chamorro (Gen. MGR) respectively (original copy in various ES approved NOA(s) files.

Ishaq I. Chanda

Ishaq I. Chanda, P.E.
Product Control Unit Supervisor
NOA No. 26-0729.15
Expiration Date: July 20, 2027
Approval Date: August 27, 2026

NOTICE OF ACCEPTANCE: EVIDENCE SUBMITTED

3. Evidence submitted under previous submittal

A. DRAWINGS

1. Drawing No. **W16-73 Rev C**, titled “ES-EL400 Alum. Sliding Glass Door (L.M.I.)”, sheets 1 through 23 of 23, dated 11/28/16 and last revised on July 22, 2021, prepared by Al-Farooq Corporation, signed and sealed by Jalal Farooq, P.E.

B. TESTS (Supplement test for sill riser part #ES-2020-041)

1. Test reports on:
 - 1) Air Infiltration Test, per FBC, TAS 202-94
 - 2) Uniform Static Air Pressure Test, Loading per FBC, TAS 202-94
 - 3) Water Resistance Test, per FBC, TAS 202-94
 - 4) Forced Entry Test, per FBC, and TAS 202-94
 - 6) Large Missile Impact Test per FBC, TAS 201-94
 - 7) Cyclic Wind Pressure Loading per FBC, TAS 203-94

along with marked-up drawings and installation diagram of aluminum sliding glass doors, prepared by Blackwater Testing, Inc., Test Report No. **BT-ESW-19007**, dated 12/09/19, signed and sealed by Constantin Bortes, P.E.

C. CALCULATIONS

1. Comparative structural section properties sill riser analysis, dated 07/07/21, prepared by Al-Farooq Corporation, signed and sealed by Jalal Farooq, P.E.
2. Glazing complies with **ASTM E1300-09 &-16**.

D. QUALITY ASSURANCE

1. Miami-Dade Department of Regulatory and Economic Resources (RER)

E. MATERIAL CERTIFICATIONS

1. Notice of Acceptance No. **21-0216.01** issued to **Eastman Chemical Co. (MA)** for their “**Saflex Clear and Color Glass Interlayers**”, expiring on 05/21/26.

F. STATEMENTS

1. Statement letter of conformance, complying with **FBC-7th Edition (2020)** and No financial interest, dated 07/07/21, issued by Al-Farooq Corporation, signed and sealed by Jalal Farooq, P.E.
2. Test Lab Compliance statement, as part of test report.

G. OTHER

1. This NOA **revises NOA No. 20-1118.06** and updates to FBC 2020 (7th Edition) expiring 07/20/22.
2. Distribution agreement between Energia Solar, S.A.-ES Windows and ES Windows, LLC, dtd 08/03/15, signed by Ms. Carla Garcia (MGR) and Andres Chamorro (Gen. MGR) respectively (original copy in various ES approved NOA(s) files.
3. Comparative Sectional properties analysis of sill Risers.

Ishaq I. Chanda

Ishaq I. Chanda, P.E.
Product Control Unit Supervisor
NOA No. 26-0729.15
Expiration Date: July 20, 2027
Approval Date: August 27, 2026

ES Windows, LLC

NOTICE OF ACCEPTANCE: EVIDENCE SUBMITTED

4. Evidence submitted under previous approval

A. DRAWINGS

1. Drawing No. **W16-73 Rev D**, titled “ES-EL400 Alum. Sliding Glass Door (L.M.I.)”, sheets 1 through 23 of 23, dated 11/28/16 and last revised on August 04, 2021, prepared by Al-Farooq Corporation, signed and sealed by Jalal Farooq, P.E.

B. TESTS

1. None.

C. CALCULATIONS (submitted under previous approval)

1. None.

D. QUALITY ASSURANCE

1. Miami-Dade Department of Regulatory and Economic Resources (RER).

E. MATERIAL CERTIFICATIONS

1. Notice of Acceptance No. **21-0216.01** issued to **Eastman Chemical Co. (MA)** for their “**Saflex Clear and Color Glass Interlayers**”, expiring on 05/21/26.

F. STATEMENTS

1. Statement letter of conformance, complying with **FBC-7th Edition (2020)** and No financial interest, dated 01/12/22, issued by Al-Farooq Corporation, signed and sealed by Jalal Farooq, P.E.

G. OTHER

1. This NOA **renews NOA No. 21-0728.02**, expiring 07/20/27.
2. Distribution agreement between Energia Solar, S.A.-ES Windows and ES Windows, LLC, dtd 08/03/15, signed by Ms. Carla Garcia (MGR) and Andres Chamorro (Gen. MGR) respectively (original copy in various ES approved NOA(s) files).
3. Comparative Sectional properties analysis of sill Risers (under previous approval).

Ishaq I. Chanda

Ishaq I. Chanda, P.E.
Product Control Unit Supervisor
NOA No. 26-0729.15
Expiration Date: July 20, 2027
Approval Date: August 27, 2026

ES Windows, LLC

NOTICE OF ACCEPTANCE: EVIDENCE SUBMITTED

5. Evidence submitted under previous approval

A. DRAWINGS

1. Drawing No. **W16-73 Rev E**, titled “ES-EL400 Alum. Sliding Glass Door (L.M.I.)”, sheets 1 through 23 of 23, dated 11/28/16 and last revised on SEP 23, 2022, prepared by Al-Farooq Corporation, signed and sealed by Jalal Farooq, P.E.
(This revision consists of additional door sizes in charts in sheets 5 & 6)

B. TESTS

1. None.

C. CALCULATIONS (submitted under previous approval)

1. None.

D. QUALITY ASSURANCE

1. Miami-Dade Department of Regulatory and Economic Resources (RER)

E. MATERIAL CERTIFICATIONS

1. Notice of Acceptance No. **21-0216.01** issued to **Eastman Chemical Co. (MA)** for their “**Saflex Clear and Color Glass Interlayers**”, expiring on 05/21/26.
2. Notice of Acceptance No. **19-0305.02** issued to **Kuraray America, Inc.** for their “**Trosifol® Ultraclear, Clear and Color PVB Glass Interlayers**”, expiring on 07/08/24.

F. STATEMENTS

1. Statement letter of conformance, complying with **FBC-7th Edition (2020)** dated 09/06/22, issued by Al-Farooq Corporation, signed and sealed by Jalal Farooq, P.E.
2. Statement letter of conformance, complying with **FBC-7th Edition (2020)** and No financial interest, dated 01/12/22, issued by Al-Farooq Corporation, signed and sealed by Jalal Farooq, P.E.

G. OTHER (Items #2 & #3 submitted under previous approvals)

1. This NOA **revises NOA No. 22-0118.0**, expiring 07/20/27.
2. Distribution agreement between Energia Solar, S.A.-ES Windows and ES Windows, LLC, dtd 08/03/15, signed by Ms. Carla Garcia (MGR) and Andres Chamorro (Gen. MGR) respectively (original copy in various ES approved NOA(s) files).
3. Comparative Sectional properties analysis of sill Risers (under previous approval).
4. E-mail correspondence dated 09/02/22 between RER and Al-Farooq Corp.

Ishaq I. Chanda

Ishaq I. Chanda, P.E.
Product Control Unit Supervisor
NOA No. 26-0729.15
Expiration Date: July 20, 2027
Approval Date: August 27, 2026

NOTICE OF ACCEPTANCE: EVIDENCE SUBMITTED

6. Evidence submitted under previous approval

A. DRAWINGS

1. Drawing No. **W16-73 Rev F**, titled “ES-EL400 Alum. Sliding Glass Door (L.M.I.)”, sheets 1 through 23 of 23, dated 11/28/16 and last revised on JUL 07, 2023, prepared by Al-Farooq Corporation, signed and sealed by Jalal Farooq, P.E.

B. TESTS

1. None.

C. CALCULATIONS (submitted under previous approval)

1. None.

D. QUALITY ASSURANCE

1. Miami-Dade Department of Regulatory and Economic Resources (RER)

E. MATERIAL CERTIFICATIONS

1. Notice of Acceptance No. **21-0216.01** issued to **Eastman Chemical Co. (MA)** for their “**Saflex Clear and Color Glass Interlayers**”, expiring on 05/21/26.
2. Notice of Acceptance No. **19-0305.02** issued to **Kuraray America, Inc.** for their “**Trosifol® Ultraclear, Clear and Color PVB Glass Interlayers**”, expiring on 07/08/24.
3. Notice of Acceptance No. **22-1130.05** issued to **Eastman Chemical Company (MA)** (former Solutia, Inc.) for the “**Saflex Storm: Saflex & Saflex HP composite glass interlayer w/PETcore**”, expiring on 12/11/28.
4. Notice of Acceptance No. **20-0915.19** issued to **Kuraray America, Inc.** for their “**SentryGlas® (Clear and White) Glass Interlayers**”, expiring on 07/08/24.

F. STATEMENTS

1. Statement letter of conformance, complying with **FBC 8th Edition (2023)**, dated 07/11/23, prepared by Al-Farooq Corporation, signed and sealed by Jalal Farooq, P.E.
2. Statement letter of conformance, complying with **FBC-7th Edition (2020)** dated 09/06/22, issued by Al-Farooq Corporation, signed and sealed by Jalal Farooq, P.E.

G. OTHER (Items #2 thru #4 submitted under previous approvals)

1. This NOA **revises NOA No. 22-0908.07**, expiring 07/20/27.
2. Distribution agreement between Energia Solar, S.A.-ES Windows and ES Windows, LLC, dtd 08/03/15, signed by Ms. Carla Garcia (MGR) and Andres Chamorro (Gen. MGR) respectively (original copy in various ES approved NOA(s) files).
3. Comparative Sectional properties analysis of sill Risers (under previous approval).
4. E-mail correspondence dated 09/02/22 between RER and Al-Farooq Corp.

Ishaq I. Chanda

Ishaq I. Chanda, P.E.
Product Control Unit Supervisor
NOA No. 26-0729.15
Expiration Date: July 20, 2027
Approval Date: August 27, 2026

NOTICE OF ACCEPTANCE: EVIDENCE SUBMITTED

7. Evidence submitted under previous approval

A. DRAWINGS

1. Drawing No. **25-32D Rev A**, titled “ES-EL400 (wet glazed) Alum. Sliding Glass Door (L.M.I.)”, sheets 1 through 23 of 23, dated SEP 16, 2025, prepared by Al-Farooq Corporation, signed and sealed by Jalal Farooq, P.E.

B. TESTS

1. **TESTS** (Supplement test for Wet glazed OXXO unit)
Test reports on 1) Large Missile Impact Test per FBC, TAS 201-94
2) Cyclic Wind Pressure Loading per FBC, TAS 203-94
along with marked-up drawings and installation diagram of aluminum sliding glass doors, prepared by IFET, Inc., Test Report No. **IFET-24-0022**, dated 03/08/25, signed and sealed by Arshad Viqar, P.E.

C. CALCULATIONS (submitted under previous approval)

1. None.

D. QUALITY ASSURANCE

1. Miami-Dade Department of Regulatory and Economic Resources (RER)

E. MATERIAL CERTIFICATIONS

1. Notice of Acceptance No. **21-0216.01** issued to **Eastman Chemical Co. (MA)** for their “**Saflex Clear and Color Glass Interlayers**”, expiring on 05/21/26.
2. Notice of Acceptance No. **24-0205.08** issued to **Kuraray America, Inc.** for their “**Trosifol® Ultraclear, Clear and Color PVB Glass Interlayers**”, expiring on 07/08/29.
3. Notice of Acceptance No. **22-1130.05** issued to **Eastman Chemical Company (MA)** (former Solutia, Inc.) for the “**Saflex Storm: Saflex & Saflex HP composite glass interlayer w/PETcore**”, expiring on 12/11/28.
4. Notice of Acceptance No. **23-0717.30** issued to **Kuraray America, Inc.** for their “**SentryGlas® (Clear and White) Glass Interlayers**”, expiring on 07/08/28.

F. STATEMENTS

1. Statement letter of conformance, complying with **FBC 8th Edition (2023)**, dated 04/04/25, prepared by Al-Farooq Corporation, signed and sealed by Jalal Farooq, P.E.

G. OTHER (Items #2 through 4 submitted under previous approvals)

1. This NOA **revises & spinoff** NOA No. **23-0714.13**, expiring 07/20/27.
2. Distribution agreement between Energia Solar, S.A.-ES Windows and ES Windows, LLC, dtd 08/03/15, signed by Ms. Carla Garcia (MGR) and Andres Chamorro (Gen. MGR) respectively (original copy in various ES approved NOA(s) files).
3. Comparative Sectional properties analysis of sill Risers (under previous approval).
4. E-mail correspondence dated 09/02/22 between RER and Al-Farooq Corp.
5. Scope revision to dry glazed file 23-0714.13 to wet glazed agreed by RER on 06/03/25.

Ishaq I. Chanda

Ishaq I. Chanda, P.E.
Product Control Unit Supervisor
NOA No. 26-0729.15
Expiration Date: July 20, 2027
Approval Date: August 27, 2026

ES Windows, LLC

NOTICE OF ACCEPTANCE: EVIDENCE SUBMITTED

8. New Evidence submitted

A. DRAWINGS

1. Drawing No. **25-32D Rev B**, titled “ES-EL400 (wet glazed) Alum. Sliding Glass Door (L.M.I.)”, sheets 1 through 23 of 23, dated SEP 16, 2025 and last revised on JUL 24, 2026, prepared by Al-Farooq Corporation, signed and sealed by Jalal Farooq, P.E.

B. TESTS

1. None.

C. CALCULATIONS (submitted under previous approval)

1. None.

D. QUALITY ASSURANCE

1. Miami-Dade Department of Regulatory and Economic Resources (RER)

E. MATERIAL CERTIFICATIONS

1. Notice of Acceptance No. **25-0904.04** issued to **Eastman Chemical Co. (MA)** for their “**Saflex Clear and Color Glass Interlayers**”, expiring on 05/21/31.
2. Notice of Acceptance No. **24-0205.08** issued to **Kuraray America, Inc.** for their “**Trosifol® Ultraclear, Clear and Color PVB Glass Interlayers**”, expiring on 07/08/29.
3. Notice of Acceptance No. **22-1130.05** issued to **Eastman Chemical Company (MA)** (former Solutia, Inc.) for the “**Saflex Storm: Saflex & Saflex HP composite glass interlayer w/PETcore**”, expiring on 12/11/28.
4. Notice of Acceptance No. **23-0717.30** issued to **Kuraray America, Inc.** for their “**SentryGlas® (Clear and White) Glass Interlayers**”, expiring on 07/08/28.

F. STATEMENTS

1. Statement letter of conformance, complying with **FBC 9th Edition (2026)** and **FBC 8th Edition (2023)**, dated 07/24/26, prepared by Al-Farooq Corporation, signed and sealed by Jalal Farooq, P.E.

G. OTHER (Items #2 submitted under previous approvals)

1. This NOA **revises No. 25-0505.02**, updates to FBC 2026, expiring 07/20/27.
2. Distribution agreement between Energia Solar, S.A.-ES Windows and ES Windows, LLC, dtd 08/03/15, signed by Ms. Carla Garcia (MGR) and Andres Chamorro (Gen. MGR) respectively (original copy in various ES approved NOA(s) files).

Ishaq I. Chanda

Ishaq I. Chanda, P.E.
Product Control Unit Supervisor
NOA No. 26-0729.15
Expiration Date: July 20, 2027
Approval Date: August 27, 2026

The following pages in this document were submitted by the manufacturer (third party) to represent the product being approved and establish the limits of use. The pages may include technical drawings, schematics and installation details.

FASTENERS AND CONNECTORS (AS APPLICABLE) SHOWN IN THIS APPROVAL MAY NOT MEET CORROSION RESISTANCE REQUIREMENTS FOR COASTAL OR SALT WATER EXPOSURE ZONES. COMPLIANCE WITH THESE CONDITIONS TO BE CHECKED PER FBC 1711.

DAYLITE OPENING WIDTH:
PANEL WIDTH - 5.688"

DAYLITE OPENING HEIGHT:
PANEL HEIGHT - 5.813"

PANEL HEIGHT = DOOR FRAME HEIGHT - 1.250"

THESE DOORS ARE RATED FOR LARGE & SMALL MISSILE IMPACT.
SHUTTERS ARE NOT REQUIRED.

SERIES ES-EL400 (WET GLAZED) ALUMINUM SLIDING GLASS DOOR

THIS PRODUCT HAS BEEN DESIGNED AND TESTED TO COMPLY WITH THE REQUIREMENTS OF THE 2023 (8TH EDITION)/2026 (9TH EDITION) FLORIDA BUILDING CODE INCLUDING HIGH VELOCITY HURRICANE ZONE (HVHZ).

1BY OR 2BY WOOD BUCKS & BUCK FASTENERS BY OTHERS, MUST BE DESIGNED AND INSTALLED ADEQUATELY TO TRANSFER APPLIED PRODUCT LOADS TO THE BUILDING STRUCTURE.

ANCHORS SHALL BE CORROSION RESISTANT, SPACED AS SHOWN ON DETAILS AND INSTALLED PER MANUF'S INSTRUCTIONS. SPECIFIED EMBEDMENT TO BASE MATERIAL SHALL BE BEYOND WALL DRESSING OR STUCCO.

A LOAD DURATION INCREASE IS USED IN DESIGN OF ANCHORS INTO WOOD ONLY.


ALL SHIMS TO BE LOAD-BEARING, (HIGH DENSITY PLASTIC/COMPOSITE, METAL OR OTHER RIGID MATERIALS).

MATERIALS INCLUDING BUT NOT LIMITED TO STEEL/METAL SCREWS, THAT COME INTO CONTACT WITH OTHER DISSIMILAR MATERIALS SHALL MEET THE REQUIREMENTS OF THE 2023/2026 FLORIDA BLDG. CODE & ADOPTED STANDARDS.

THIS PRODUCT APPROVAL IS GENERIC AND DOES NOT PROVIDE INFORMATION FOR A SITE SPECIFIC PROJECT, i.e. LIFE SAFETY OF THIS PRODUCT, ADEQUACY OF STRUCTURE RECEIVING THIS PRODUCT AND SEALING AROUND OPENING FOR WATER INFILTRATION RESISTANCE ETC.

CONDITIONS NOT SHOWN IN THIS DRAWING ARE TO BE ANALYZED SEPARATELY, AND, TO BE REVIEWED BY BUILDING OFFICIAL.

DESIGN LOADS SHOWN ARE BASED ON 'ALLOWABLE STRESS DESIGN (ASD)'.

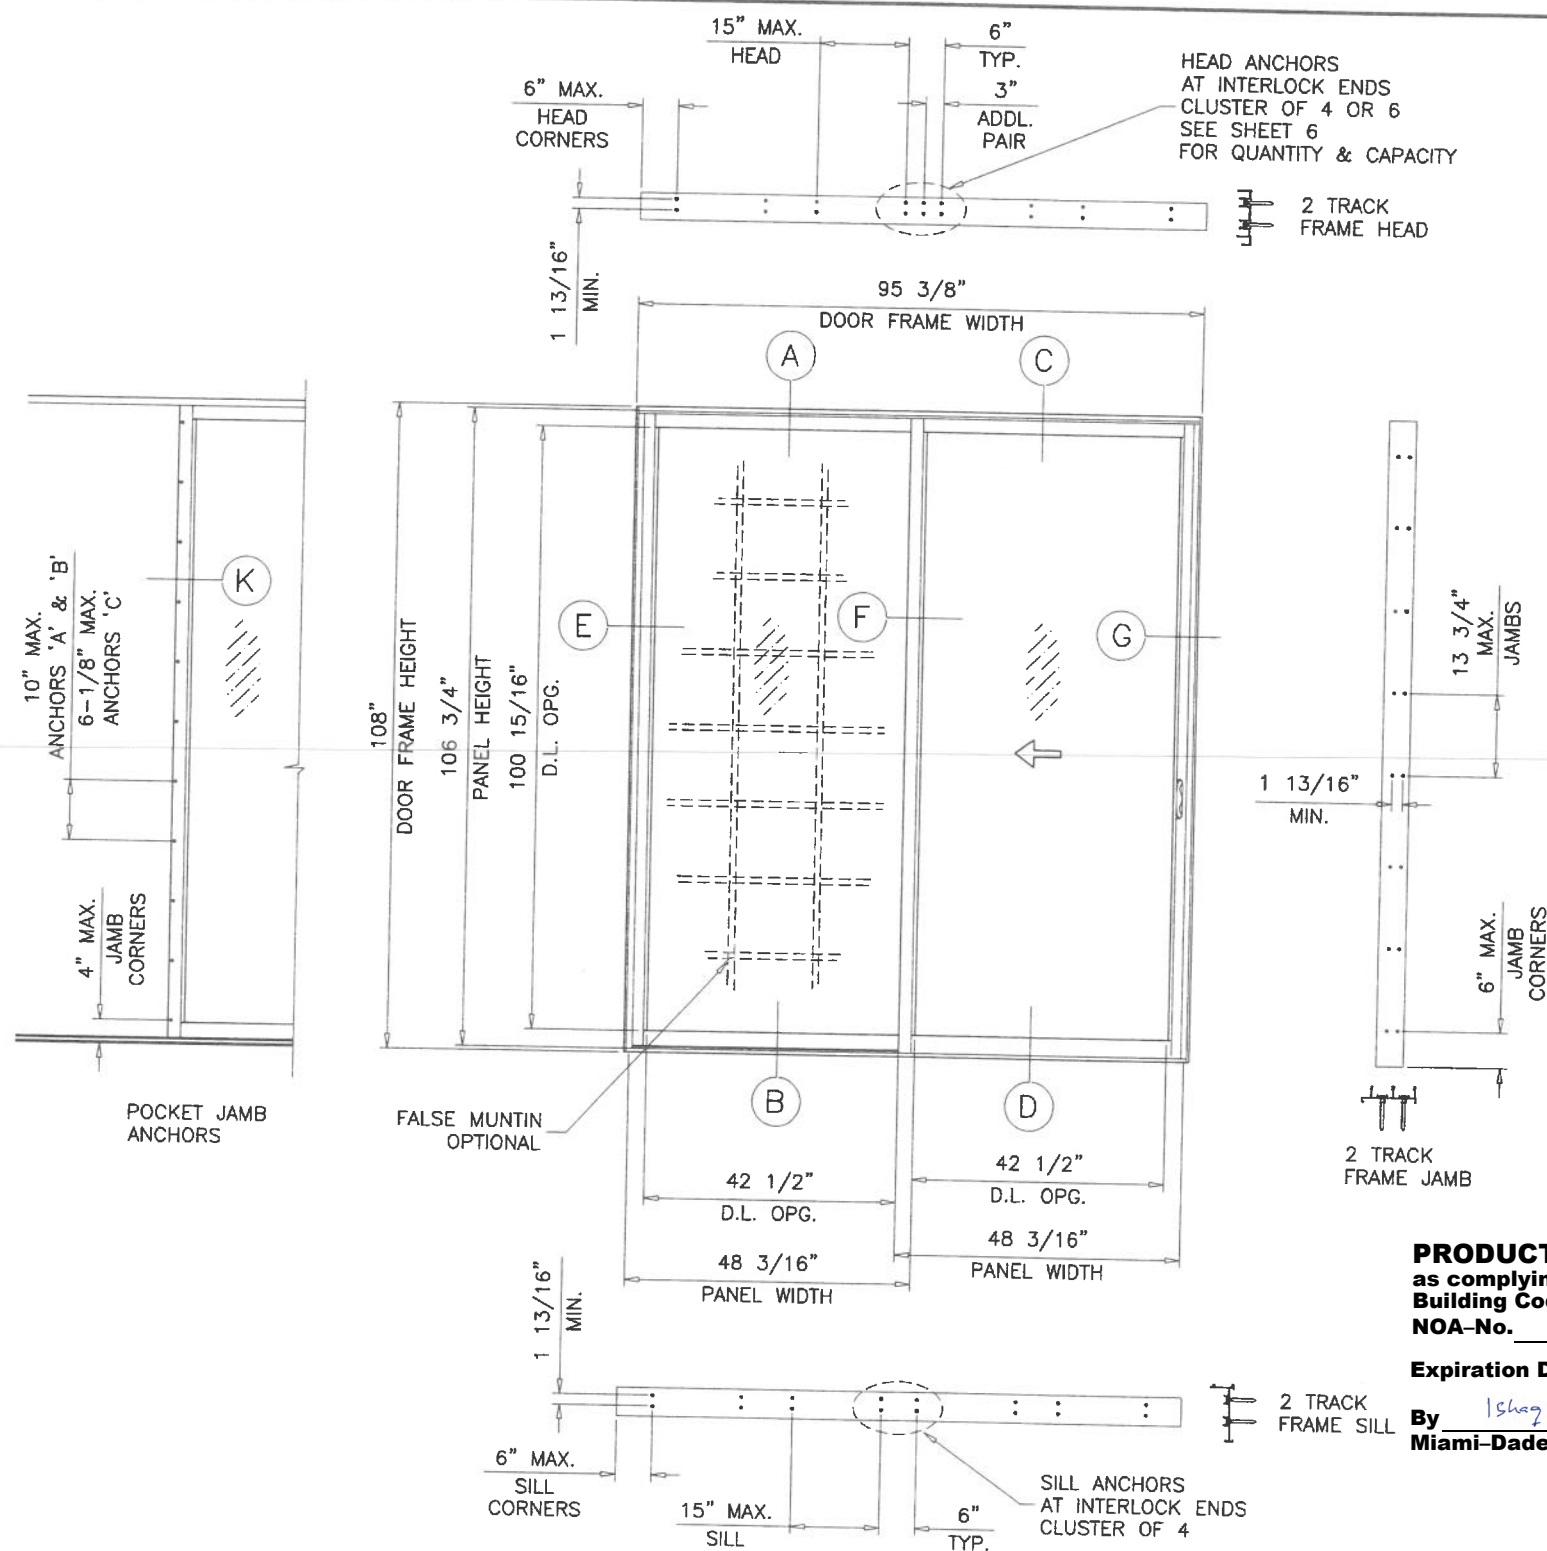

TYPICAL ELEVATION

OX

INSTRUCTIONS:

USE CHARTS AS FOLLOWS


- STEP 1** DETERMINE DESIGN WIND LOAD REQUIREMENT BASED ON WIND VELOCITY, BLDG. HEIGHT, WIND ZONE USING APPLICABLE ASCE 7 STANDARD.
- STEP 2** DETERMINE DOOR CAPACITY FROM TABLE ON SHEET 5 FOR THE REINFORCING OPTION USED.
- STEP 3** USING CHARTS ON SHEET 6 SELECT ANCHOR OPTION WITH DESIGN RATING MORE THAN DESIGN LOAD SPECIFIED IN STEP 1 ABOVE.
- STEP 4** THE LOWEST VALUE RESULTING FROM STEPS 2 AND 3 SHALL APPLY TO ENTIRE SYSTEM.

PRODUCT REVISED
as complying with the Florida
Building Code
NOA-No. 26-0729.15

Expiration Date 07/20/2027

By *Shag I. Chank*
Miami-Dade Product Control

WET GLAZED
LARGE MISSILE IMPACT

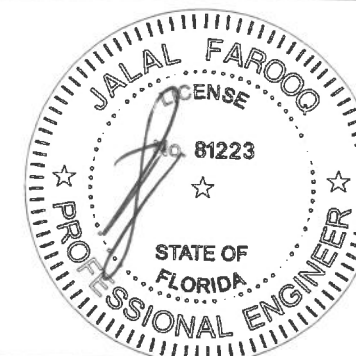

JUL 24 2026

ES-EL400 ALUM SLIDING GLASS DOOR (L.M.I.)

E.S. WINDOWS, LLC
3550 N.W. 49 STREET
MIAMI, FL. 33142
TEL. (305) 638-5151 FAX. (305) 638-5158

AL-FAROOQ CORPORATION
ENGINEERS & PRODUCT DEVELOPMENT
9360 SUNSET DRIVE, SUITE 220
MIAMI, FLORIDA 33173
TEL. (305) 264-9100 FAX. (305) 262-6978
(C.A.N. 3538)

COMP-ANL\25-32D-ES


revisions:
no. date by description
A 09.09.25 NO CHANGE THIS SHEET
B 07.20.26 UPDATED TO 2026 FBC

date: 02-26-25
scale: 3/8"=1'-0"
dr. by: TARIQ
chk. by:

drawing no.


25-32D

sheet 1 of 23

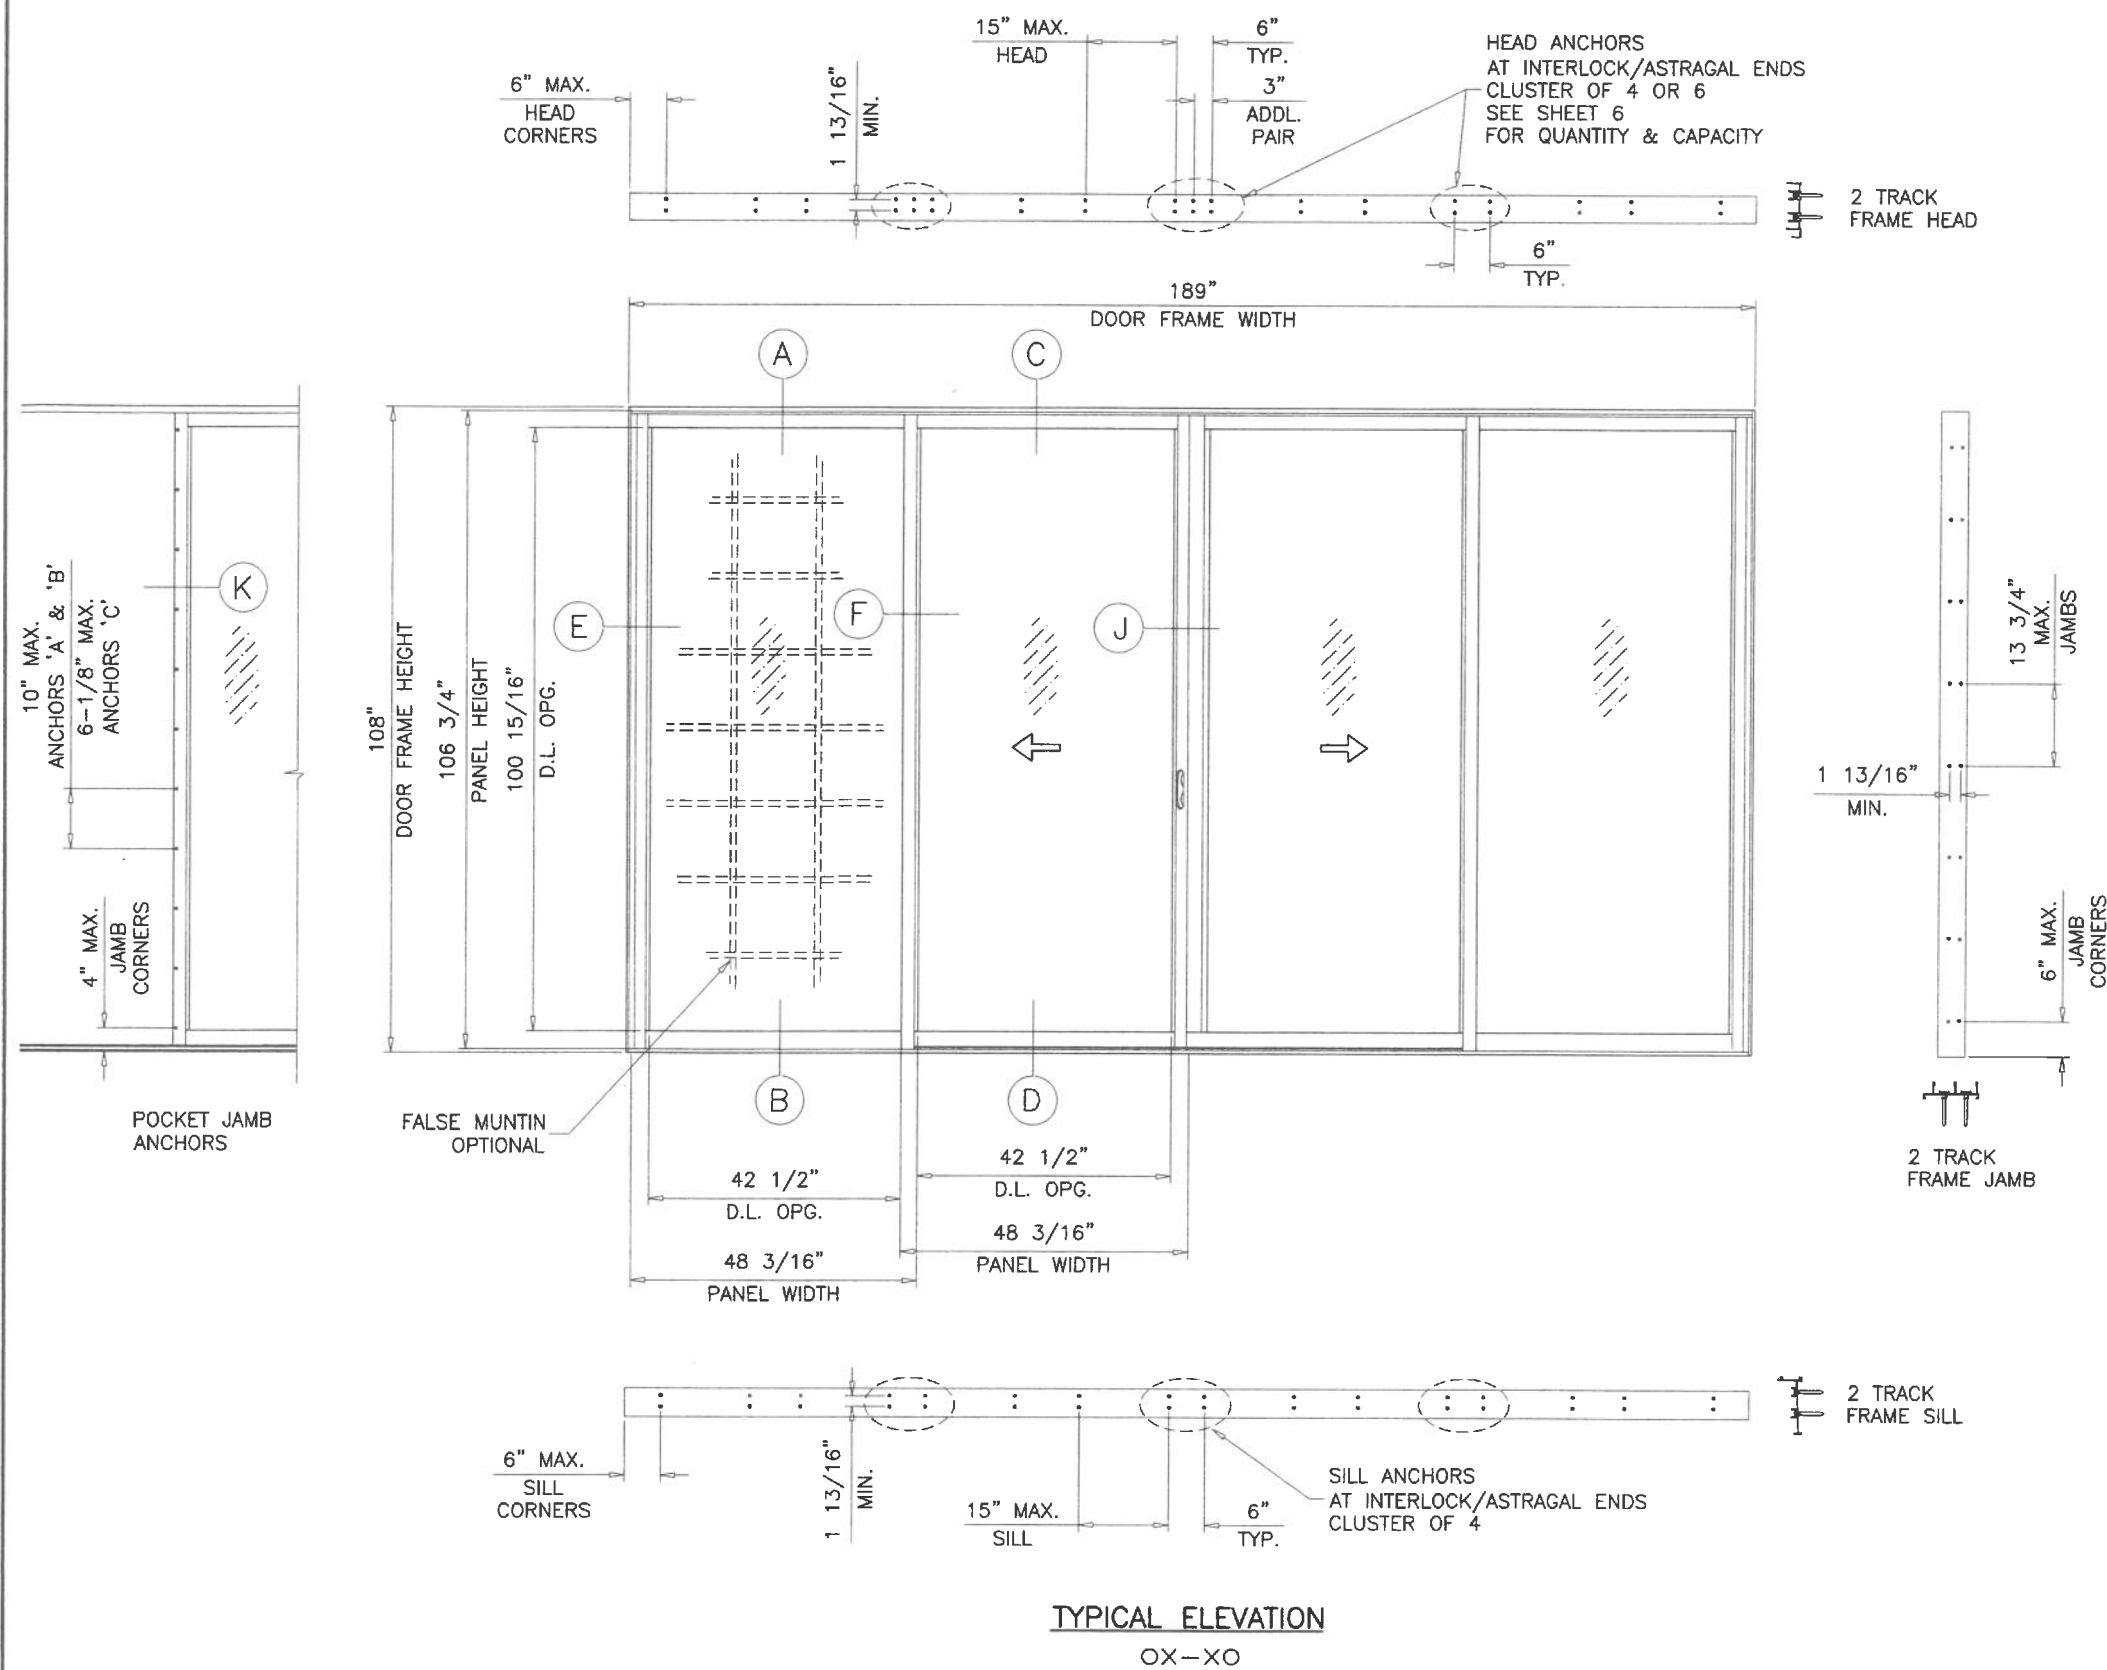

TYPICAL ELEVATION
OX-XO

PRODUCT REVISED
as complying with the Florida
Building Code
NOA-No. 26-0729.15
Expiration Date 07/20/2027
By *Ishaq I. Chande*
Miami-Dade Product Control

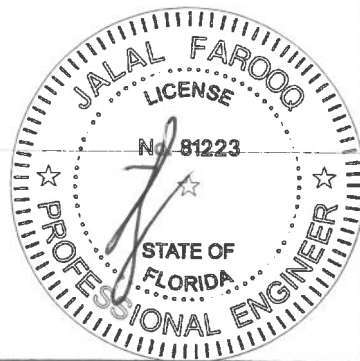

JUL 24 2026

AL-FAROOQ CORPORATION
ENGINEERS & PRODUCT DEVELOPMENT
9360 SUNSET DRIVE, SUITE 220
MIAMI, FLORIDA 33173
TEL. (305) 264-8100 FAX. (305) 262-6978

COMP-ANL 25-32D-ES

ES-EL400 ALUM SLIDING GLASS DOOR (L.M.I.)

E.S. WINDOWS, LLC
3550 N.W. 49 STREET
MIAMI, FL. 33142
TEL. (305) 638-5151 FAX. (305) 638-5158

revisions:


no	date	description
A	09.09.25	NO CHANGE THIS SHEET
B	07.20.26	NO CHANGE THIS SHEET

date: 02-26-25
scale: 3/8"=1'-0"
dr. by: TARIQ
chk. by:

drawing no.
25-32D


sheet 2 of 23

date: 02-26-25
scale: 3/8"=1'-0"
dr. by: TARIQ
chk. by:

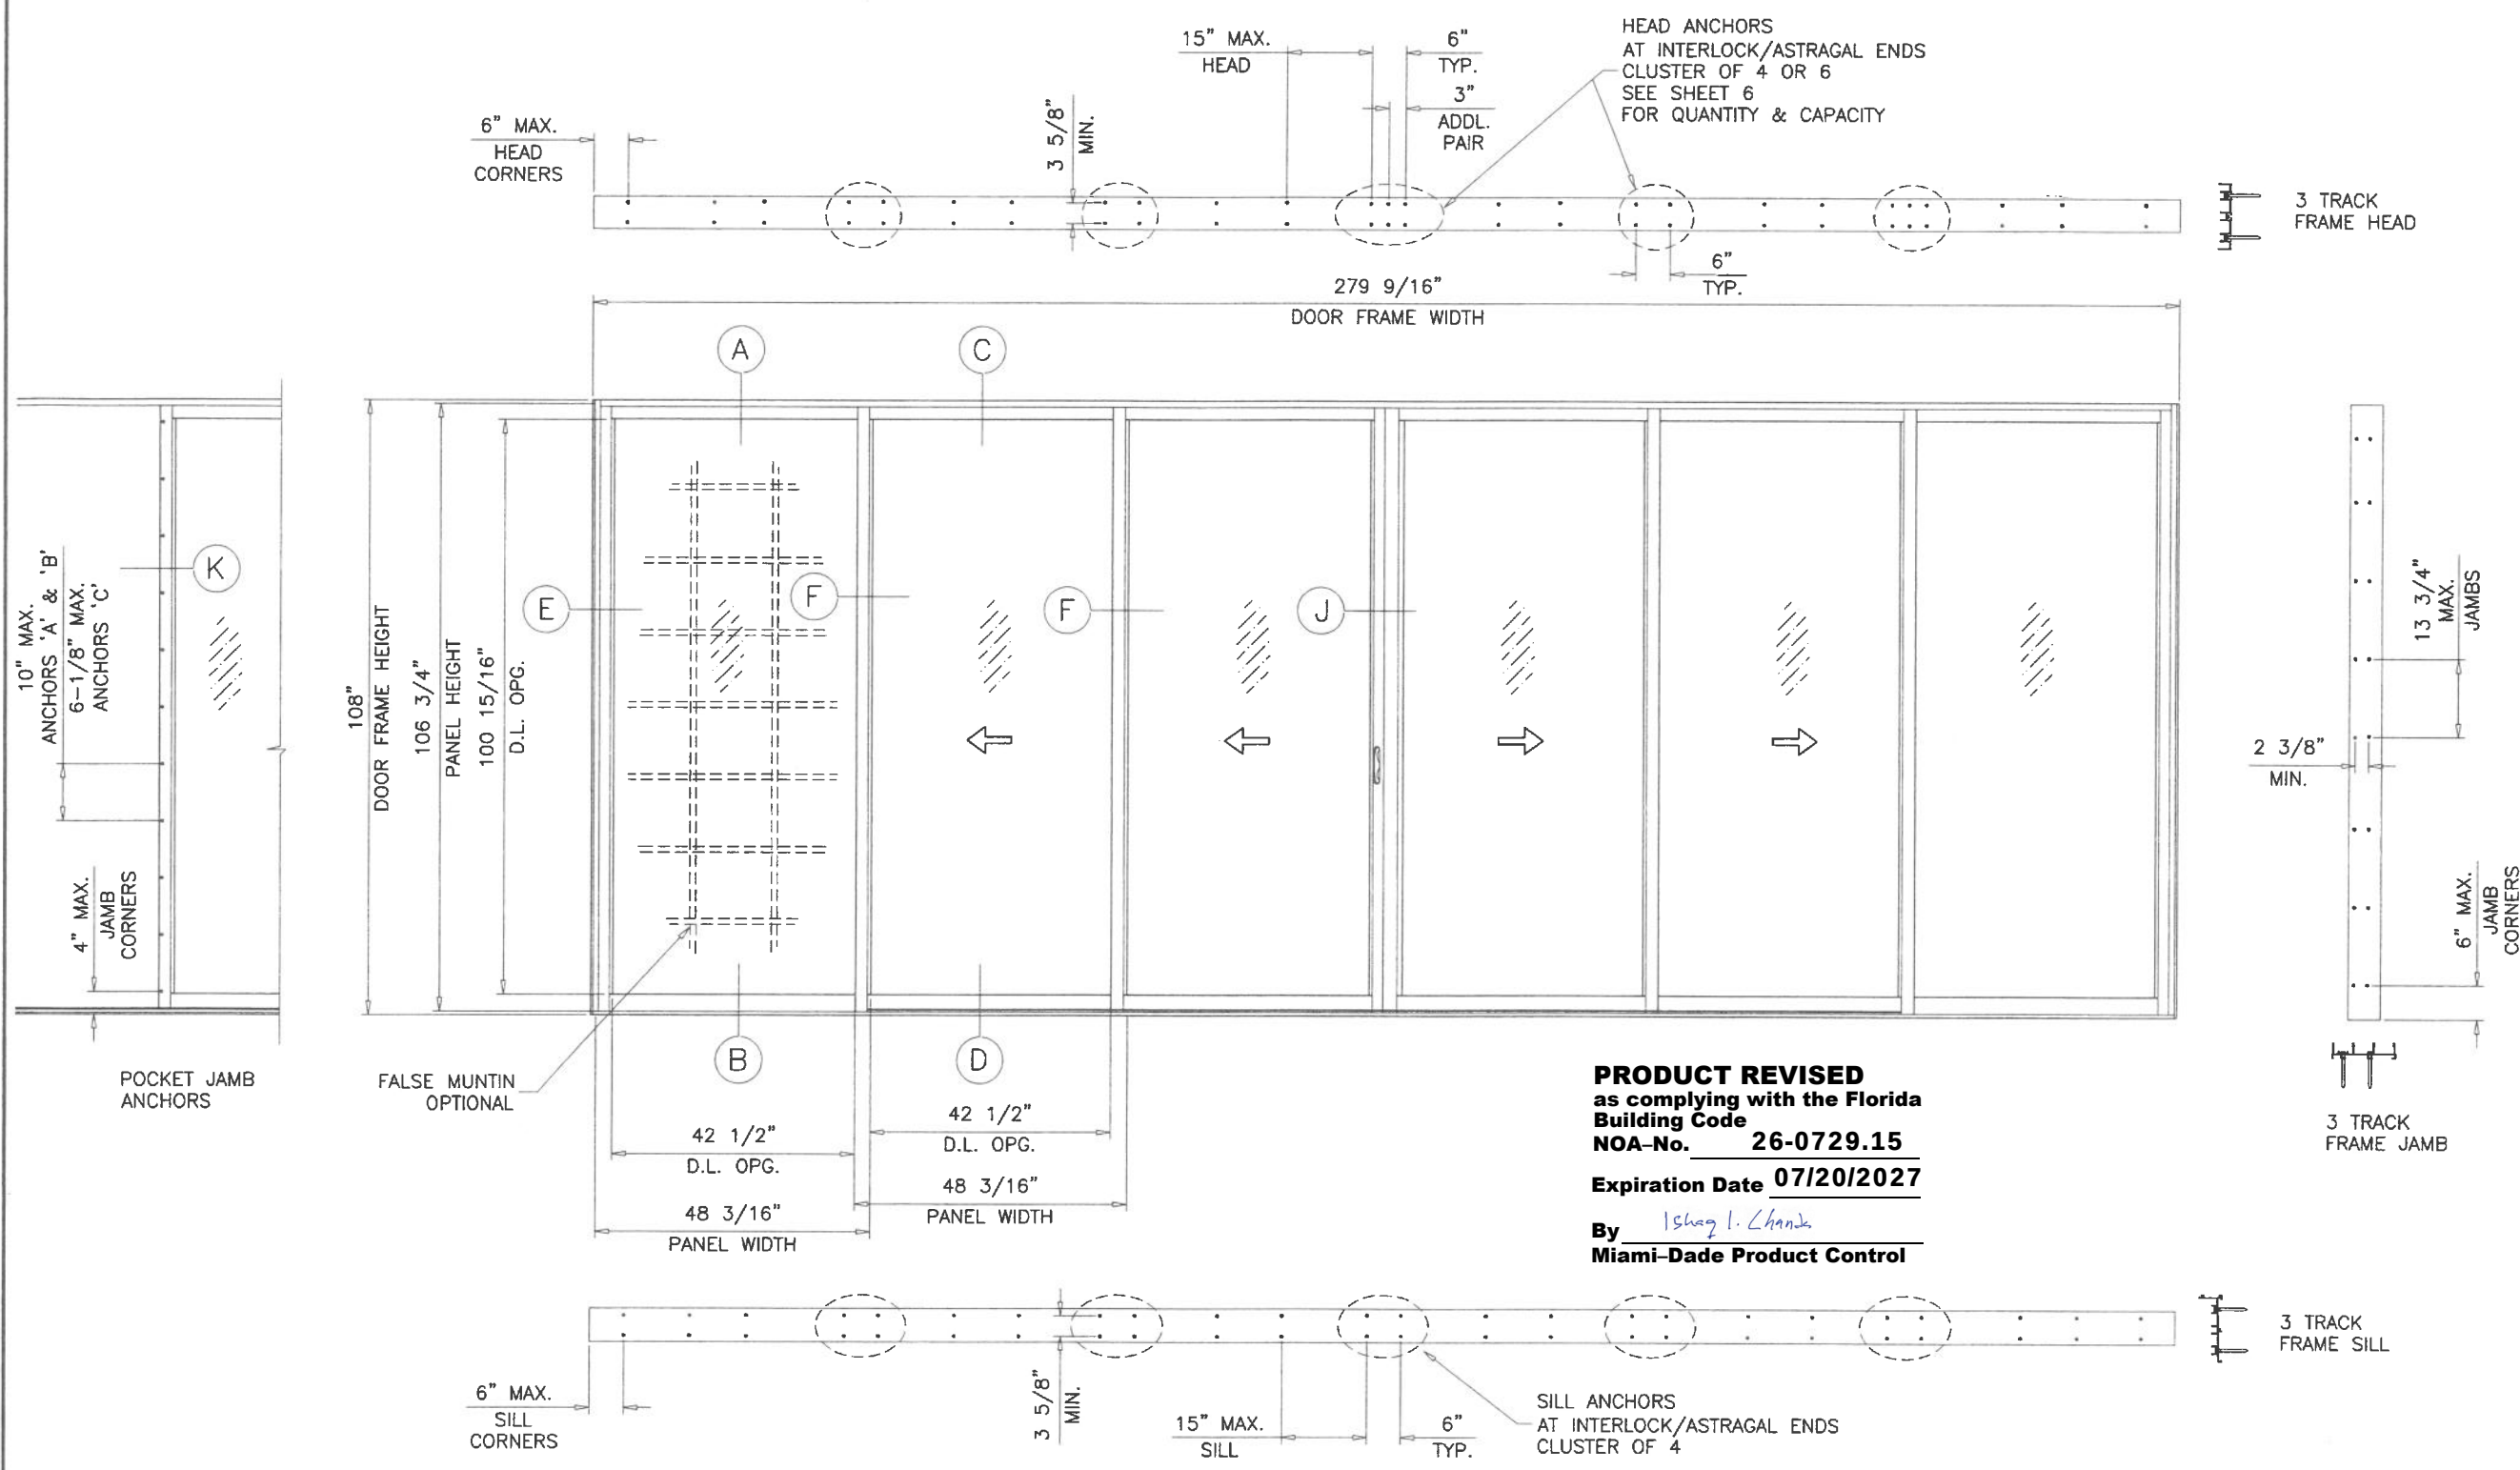

TYPICAL ELEVATION
OXX-XXO

PRODUCT REVISED
as complying with the Florida
Building Code
NOA-No. **26-0729.15**
Expiration Date **07/20/2027**
By Ishaq I. Chande
Miami-Dade Product Control

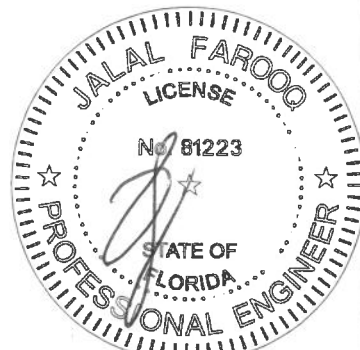


JUL 24 2026

AL-FAROOQ CORPORATION
ENGINEERS & PRODUCT DEVELOPMENT
9360 SUNSET DRIVE, SUITE 220
MIAMI, FLORIDA 33173 (C.A.N. 3538)
TEL. (305) 264-8100 FAX. (305) 262-6978
COMP-ANL\25-32D-ES


ES-EL400 ALUM SLIDING GLASS DOOR (L.M.I.)
E.S. WINDOWS, LLC
3550 N.W. 49 STREET
MIAMI, FL. 33142
TEL. (305) 638-5151 FAX. (305) 638-5158

revisions:					
no	date	by	description		
A	09.09.25		NO CHANGE THIS SHEET		
B	07.20.26		NO CHANGE THIS SHEET		
date: 02-26-25					
scale: 3/8"=1'-0"					
dr. by: TARIQ					
chk. by:					
drawing no.					
25-32D					
sheet 3 of 23					

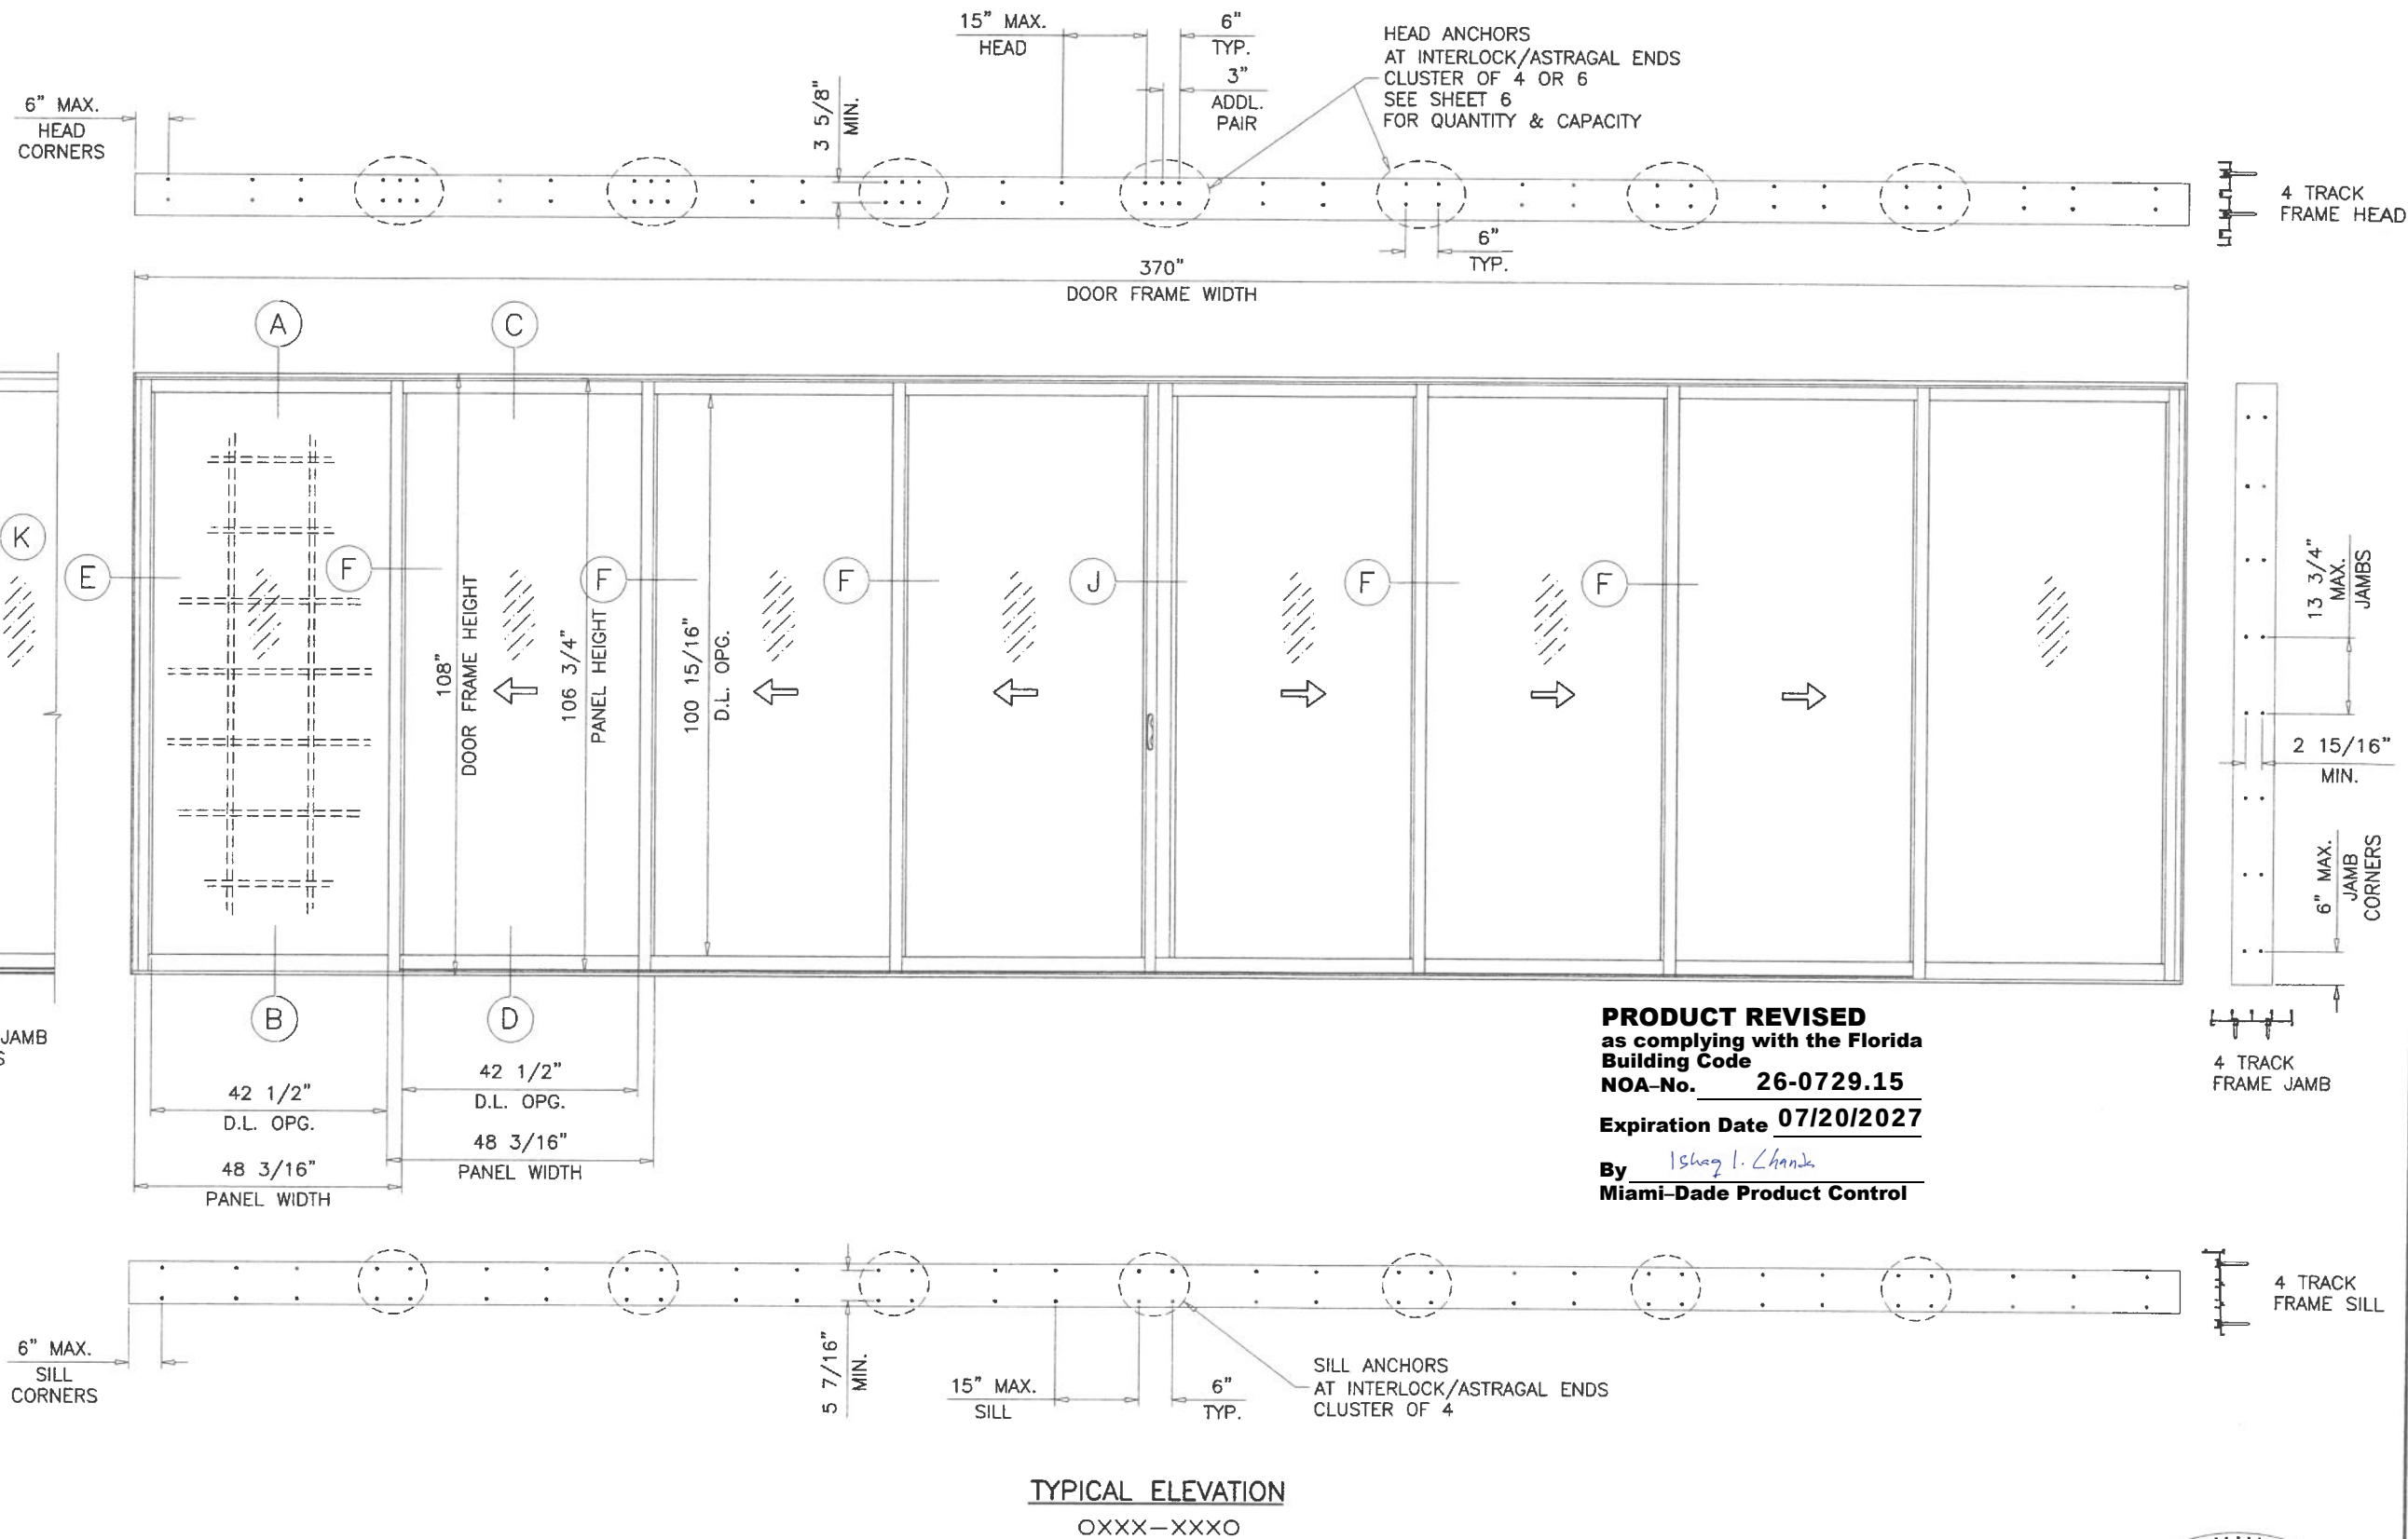

TYPICAL ELEVATION
OXXX-XXXO

PRODUCT REVISED
as complying with the Florida
Building Code
NOA-No. **26-0729.15**
Expiration Date **07/20/2027**
By Ishaq I. Chande
Miami-Dade Product Control

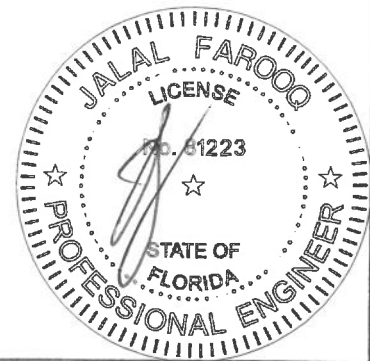

JUL 24 2026

af c
AL-FAROOQ CORPORATION
ENGINEERS & PRODUCT DEVELOPMENT
9360 SUNSET DRIVE, SUITE 220
MIAMI, FLORIDA 33173
TEL. (305) 264-8100 FAX. (305) 262-6978
(C.A.N. 3538)

ES-EL400 ALUM SLIDING GLASS DOOR (L.M.I.)

E.S. WINDOWS, LLC
3550 N.W. 49 STREET
MIAMI, FL. 33142
TEL. (305) 638-5151 FAX. (305) 638-5158


date: 02-26-25		revisions:			
drawing no.		no	date	by	description
25-32D		A	09.09.25		NO CHANGE THIS SHEET
		B	07.20.26		NO CHANGE THIS SHEET
sheet 4 of 23					
dr. by: TARIQ					
chk. by:					

DESIGN LOAD CAPACITY - PSF					
AVERAGE PANEL WIDTH INCHES	DOOR FRAME HEIGHT INCHES	INTERLOCK & ASTRAGAL STILES WITHOUT REINF.		INTERLOCK & ASTRAGAL STILES WITH REINF.	
		EXT.(+)	INT.(-)	EXT.(+)	INT.(-)
24	82	60.0	60.0	80.0	80.0
30		60.0	60.0	80.0	80.0
36		60.0	60.0	80.0	80.0
42		60.0	60.0	80.0	80.0
47-1/4		60.0	60.0	80.0	80.0
48		59.1	59.1	78.8	78.8
54	84	52.5	52.5	70.0	70.0
60		-	-	47.3	47.3
24		60.0	60.0	80.0	80.0
30		60.0	60.0	80.0	80.0
36		60.0	60.0	80.0	80.0
42		60.0	60.0	80.0	80.0
47-1/4		60.0	60.0	80.0	80.0
48		59.1	59.1	78.8	78.8
54	90	52.5	52.5	70.0	70.0
60		-	-	47.3	47.3
24		60.0	60.0	80.0	80.0
30		60.0	60.0	80.0	80.0
36		60.0	60.0	80.0	80.0
42		60.0	60.0	80.0	80.0
47-1/4		60.0	60.0	80.0	80.0
48		59.1	59.1	78.8	78.8
54	96	-	-	52.5	52.5
24		60.0	60.0	80.0	80.0
30		60.0	60.0	80.0	80.0
36		60.0	60.0	80.0	80.0
42		60.0	60.0	80.0	80.0
47-1/4		60.0	60.0	80.0	80.0
48		-	-	59.1	59.1
24	102	-	-	60.0	60.0
30		-	-	60.0	60.0
36		-	-	60.0	60.0
42		-	-	60.0	60.0
47-1/4		-	-	60.0	60.0
48		-	-	59.1	59.1
24	108	-	-	60.0	60.0
30		-	-	60.0	60.0
36		-	-	60.0	60.0
42		-	-	60.0	60.0
47-1/4		-	-	60.0	60.0
48		-	-	59.1	59.1

NOTE:
GLASS CAPACITIES ON THIS SHEET ARE
BASED ON ASTM E1300-16 (3 SEC. GUSTS)
AND FLORIDA BUILDING COMMISSION
DECLARATORY STATEMENT DCA05-DEC-219

PRODUCT REVISED
as complying with the Florida
Building Code
NOA-No. **26-0729.15**
Expiration Date **07/20/2027**
By Ishag I. Chande
Miami-Dade Product Control

LIMIT EXT.(+) LOADS FOR VARIOUS SILL HEIGHTS AS FOLLOWS.
3-11/16" SILL HEIGHT LIMIT EXT.(+) LOADS TO 80.0 PSF
3-1/8" SILL HEIGHT LIMIT EXT.(+) LOADS TO 66.6 PSF
2-3/4" SILL HEIGHT LIMIT EXT.(+) LOADS TO 53.3 PSF
SEE SHEET 14 FOR DETAILS

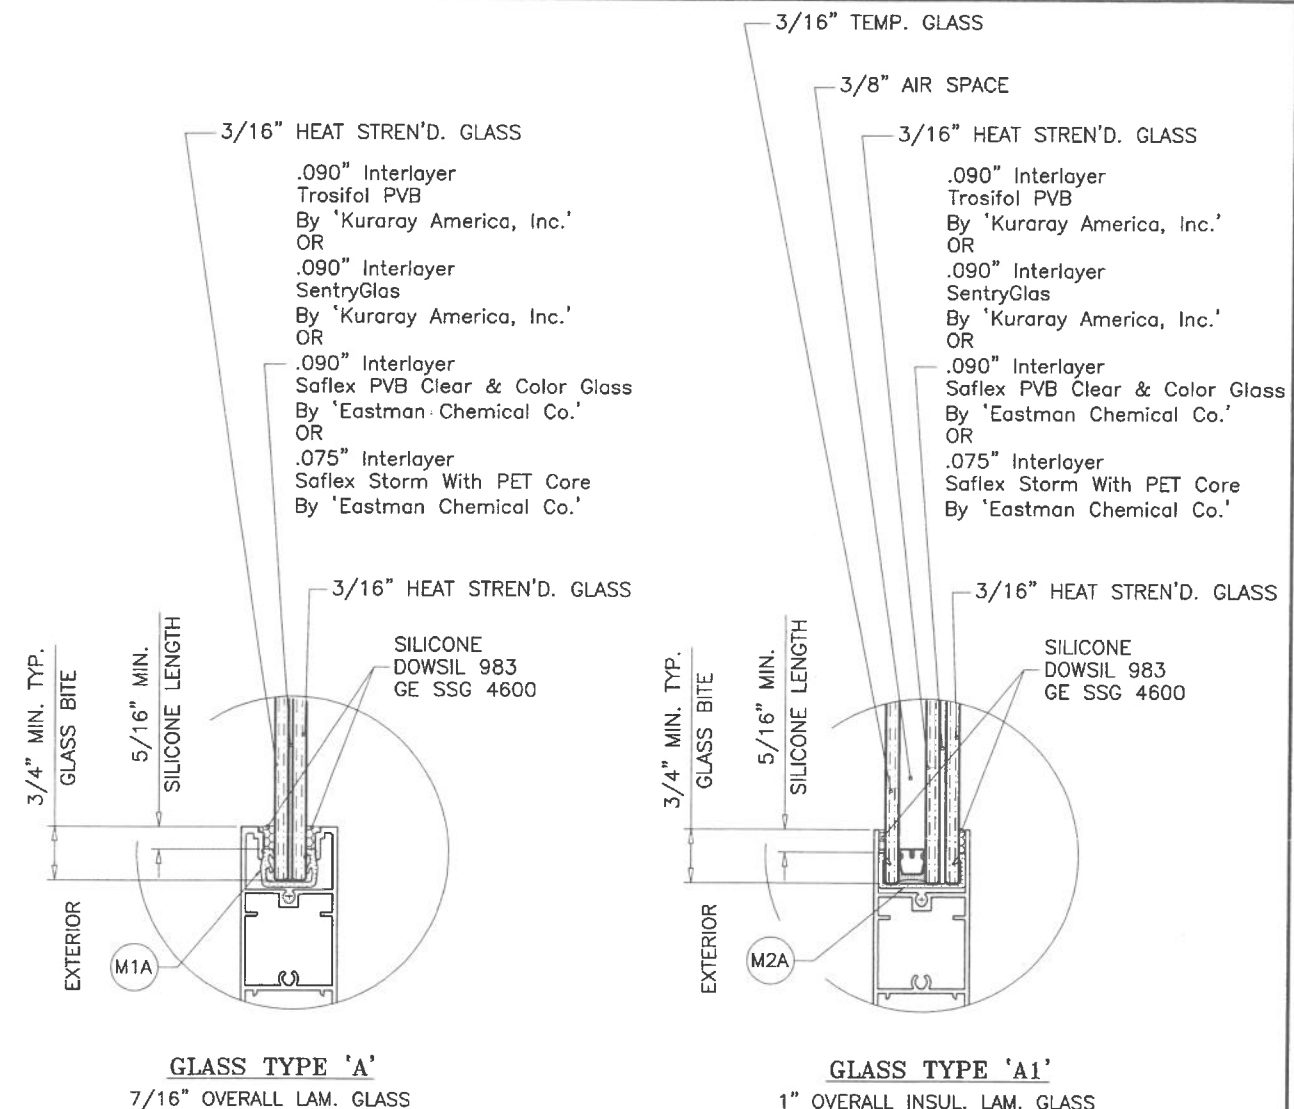


NOTE:
FOR SENTRYGLAS INTERLAYER
LIMIT MAX. D.L.O. AREA TO 25.7 SQ. FT.

NOTE:
FOR SENTRYGLAS INTERLAYER
AND SAFLEX STORM INTERLAYER
LIMIT MAX. D.L.O. AREA TO 25.7 SQ. FT.

GLAZING OPTIONS

3/8" AIR SPACE CONSISTING OF:
SPACER:
'HELIMA' LOW PROFILE ALUMINUM SPACER
BY 'LINGERMANN GMBH'
AROUND THE PERIMETER OF THE GLASS.
PERIMETER SEALANT:
SILICONE
DOWSIL 791
GE 2000

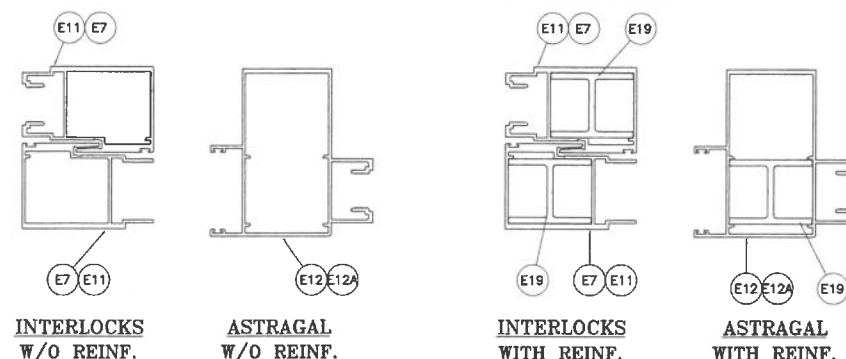


AVERAGE PANEL WIDTH = DOOR FRAME WIDTH
NUMBER OF PANELS

SEE CHART ABOVE FOR DESIGN LOAD CAPACITY OF
DESIRED GLASS SIZE AND REINFORCING TYPES.

SEE CHART ON SHEET 6 FOR HEAD ANCHOR CAPACITY.

LOWER DESIGN PRESSURES FROM DESIGN LOAD CHART
OR HEAD ANCHOR CHART WILL APPLY TO ENTIRE SYSTEM.

JUL 24 2026

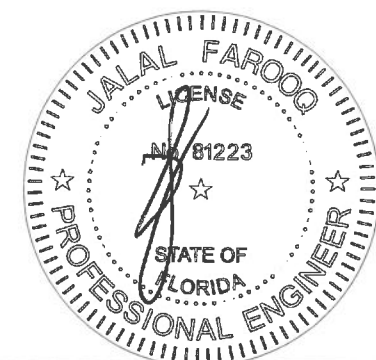

AL-FAROOQ CORPORATION
ENGINEERS & PRODUCT DEVELOPMENT
9360 SUNSET DRIVE, SUITE 220
MIAMI, FLORIDA 33173 (C.A.N. 3538)
TEL. (305) 262-6978 FAX. (305) 262-6978
COMP-ANL 25-32D-ES

ES-EL400 ALUM SLIDING GLASS DOOR (L.M.I.)

E.S. WINDOWS, LLC
3550 N.W. 49 STREET
MIAMI, FL. 33142
TEL. (305) 638-5151 FAX. (305) 638-5158

revisions:	no	date	by	description
	A	09.09.25	REV. PER	COMMENTS
	B	07.20.26	UPDATED TO	2026 FBC

date: 02-26-25

scale: 3/8" = 1"

dr. by: TARIQ

chk. by:

drawing no.

25-32D

sheet 5 of 23


HEAD ANCHOR LOAD CAPACITY - PSF									
AVERAGE PANEL WIDTH INCHES	DOOR FRAME HEIGHT INCHES	ANCHOR TYPES 'A' & 'B'						ANCHOR TYPE 'C'	
		1/4" MAX. SHIM		3/8" MAX. SHIM		1/2" MAX. SHIM		3/8" MAX. SHIM	
		4 ANCHORS AT MTG. STILE ENDS	6 ANCHORS AT MTG. STILE ENDS	4 ANCHORS AT MTG. STILE ENDS	6 ANCHORS AT MTG. STILE ENDS	4 ANCHORS AT MTG. STILE ENDS	6 ANCHORS AT MTG. STILE ENDS	4 ANCHORS AT MTG. STILE ENDS	6 ANCHORS AT MTG. STILE ENDS
		EXT. (+) INT. (-)	EXT. (+) INT. (-)	EXT. (+) INT. (-)	EXT. (+) INT. (-)	EXT. (+) INT. (-)	EXT. (+) INT. (-)	EXT. (+) INT. (-)	EXT. (+) INT. (-)
30	82	80.0	80.0	80.0	80.0	80.0	80.0	80.0	80.0
36		80.0	80.0	80.0	80.0	80.0	80.0	80.0	80.0
42		80.0	80.0	80.0	80.0	71.5	80.0	80.0	80.0
47-1/4		80.0	80.0	80.0	80.0	63.6	80.0	80.0	80.0
48		80.0	80.0	80.0	80.0	62.6	80.0	80.0	80.0
54		80.0	80.0	71.6	80.0	55.6	74.2	72.7	80.0
60		72.7	80.0	64.4	80.0	50.1	66.8	65.4	80.0
30	84	80.0	80.0	80.0	80.0	80.0	80.0	80.0	80.0
36		80.0	80.0	80.0	80.0	80.0	80.0	80.0	80.0
42		80.0	80.0	80.0	80.0	69.8	80.0	80.0	80.0
47-1/4		80.0	80.0	79.8	80.0	62.1	80.0	80.0	80.0
48		80.0	80.0	78.6	80.0	61.1	80.0	79.8	80.0
54		78.9	80.0	69.9	80.0	54.3	72.4	71.0	80.0
60		71.0	80.0	62.9	80.0	48.9	65.2	63.9	80.0
30	90	80.0	80.0	80.0	80.0	80.0	80.0	80.0	80.0
36		80.0	80.0	80.0	80.0	76.1	80.0	80.0	80.0
42		80.0	80.0	80.0	80.0	65.2	80.0	80.0	80.0
47-1/4		80.0	80.0	74.5	80.0	57.9	77.3	75.7	80.0
48		80.0	80.0	73.4	80.0	57.0	76.1	74.5	80.0
54		73.6	80.0	65.2	80.0	50.7	67.6	66.2	80.0
60									
30	96	80.0	80.0	80.0	80.0	80.0	80.0	80.0	80.0
36		80.0	80.0	80.0	80.0	71.3	80.0	80.0	80.0
42		80.0	80.0	78.6	80.0	61.1	80.0	79.8	80.0
47-1/4		78.9	80.0	69.9	80.0	54.3	72.4	71.0	80.0
48		60.0	60.0	60.0	60.0	53.5	60.0	60.0	60.0
30	102	60.0	60.0	60.0	60.0	60.0	60.0	60.0	60.0
36		60.0	60.0	60.0	60.0	60.0	60.0	60.0	60.0
42		60.0	60.0	60.0	60.0	57.5	60.0	60.0	60.0
47-1/4		60.0	60.0	60.0	60.0	51.1	60.0	60.0	60.0
48		60.0	60.0	60.0	60.0	50.3	60.0	60.0	60.0
30	108	60.0	60.0	60.0	60.0	60.0	60.0	60.0	60.0
36		60.0	60.0	60.0	60.0	60.0	60.0	60.0	60.0
42		60.0	60.0	60.0	60.0	54.3	60.0	60.0	60.0
47-1/4		60.0	60.0	60.0	60.0	48.3	60.0	60.0	60.0

SEE CHART ON SHEET 5 FOR DESIGN LOAD CAPACITY OF
DESIRED GLASS SIZE AND REINFORCING TYPES.

SEE CHART ABOVE FOR HEAD ANCHOR CAPACITY.

LOWER DESIGN PRESSURES FROM DESIGN LOAD CHART
OR HEAD ANCHOR CHART WILL APPLY TO ENTIRE SYSTEM.

JUL 24 2026

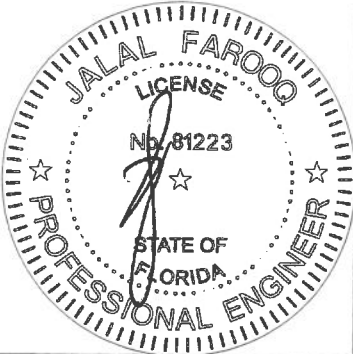

PRODUCT REVISED
as complying with the Florida
Building Code
NOA-No. **26-0729.15**
Expiration Date **07/20/2027**
By Ismael I. Chank
Miami-Dade Product Control

AL-FAROOQ CORPORATION
ENGINEERS & PRODUCT DEVELOPMENT
9360 SUNSET DRIVE, SUITE 220
MIAMI, FLORIDA 33173
(C.A.N. 3538)
TEL. (305) 262-6978
FAX. (305) 264-8100

ES-EL400 ALUM SLIDING GLASS DOOR (L.M.I.)

E.S. WINDOWS, LLC
3550 N.W. 49 STREET
MIAMI, FL. 33142
TEL. (305) 638-5151
FAX. (305) 638-5158

revisions:

no	date	by	description
A	09.09.25		NO CHANGE THIS SHEET
B	07.20.26		NO CHANGE THIS SHEET

date: 02-26-25

scale: -

dr. by: TARIQ


chk. by:

drawing no.


25-32D

sheet 6 of 23


COMP-ANL\25-32D-ES

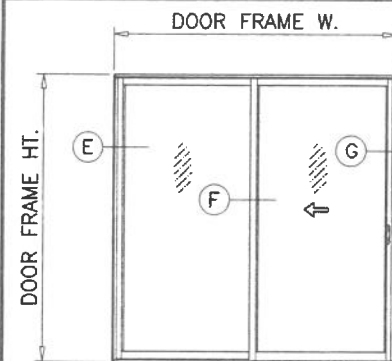


OX (SHOWN)
XO

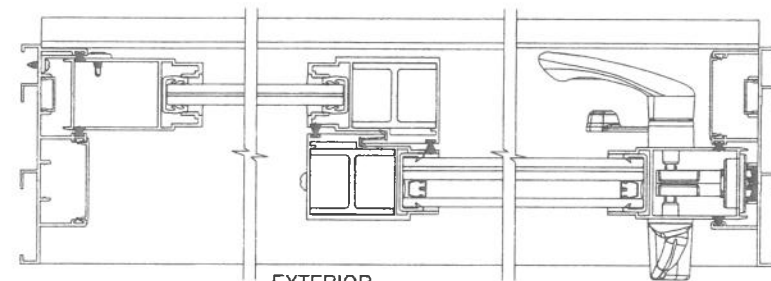


EXTERIOR

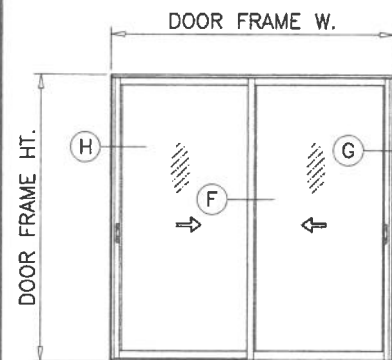


XX (SHOWN)

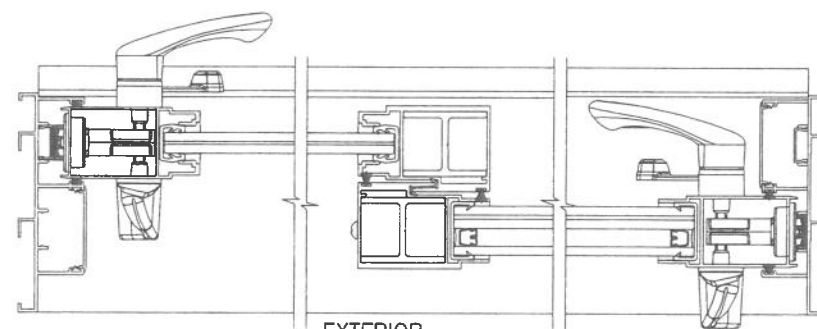


EXTERIOR

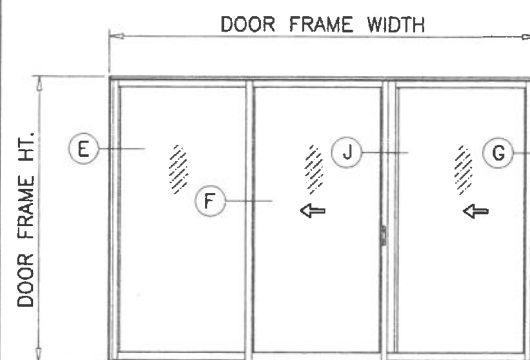


OX-O (SHOWN)
O-XO

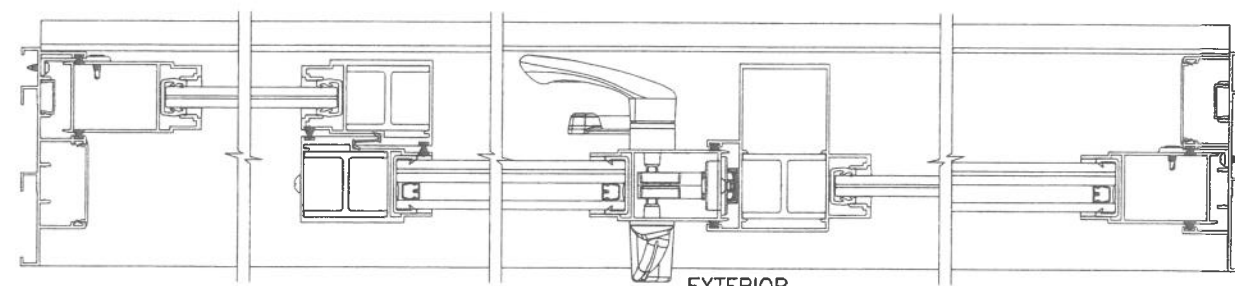

EXTERIOR

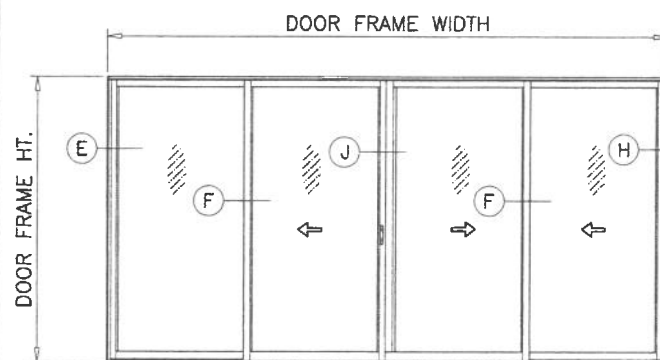

OX-XX (SHOWN)
XX-XO
OX-XO
XX-XX

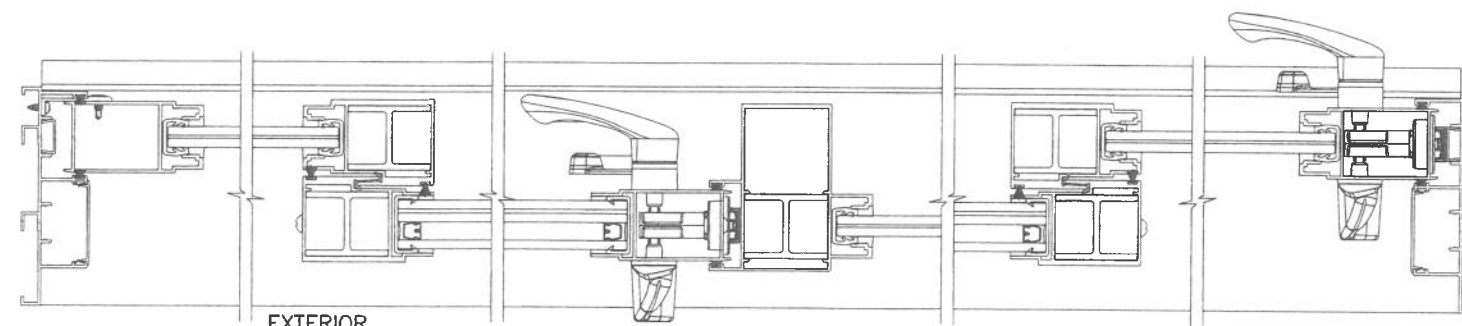


EXTERIOR

APPROVED CONFIGURATIONS
NON-POCKETED DOORS
TWO (2) TRACKS

PRODUCT REVISED
as complying with the Florida
Building Code
NOA-No. **26-0729.15**
Expiration Date **07/20/2027**
By Ishag I. Chank
Miami-Dade Product Control

NOTE:

1. CONFIGURATIONS SHOWN FOR ILLUSTRATION PURPOSES ONLY.
2. FOR APPLICABLE DESIGN PRESSURES SEE SHEET 5.
3. FOR ANCHOR DETAILS SEE SHEETS 14 THRU 19.

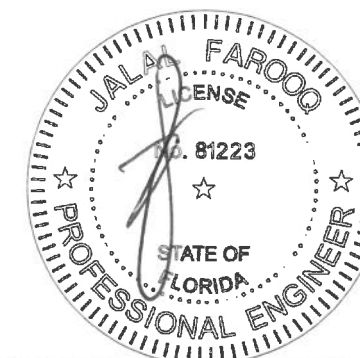

JUL 24 2026


AL-FAROOQ CORPORATION
ENGINEERS & PRODUCT DEVELOPMENT
9360 SUNSET DRIVE, SUITE 220
MIAMI, FLORIDA 33173
TEL. (305) 264-8100 FAX. (305) 262-6978
(C.A.N. 3538)

ES-EL400 ALUM SLIDING GLASS DOOR (L.M.I.)


E.S. WINDOWS, LLC
3550 N.W. 49 STREET
MIAMI, FL. 33142
TEL. (305) 638-5151 FAX. (305) 638-5158

revisions:		no	date	by	description
A	09.09.25	1	NO CHANGE THIS SHEET	NO CHANGE THIS SHEET	
B	07.20.26	2	NO CHANGE THIS SHEET	NO CHANGE THIS SHEET	
date:	02-26-25	scale:	-	dr. by:	TARIQ
chk. by:					
drawing no.	25-32D				
sheet	7 of 23				


COMP-ANL\25-32D-ES

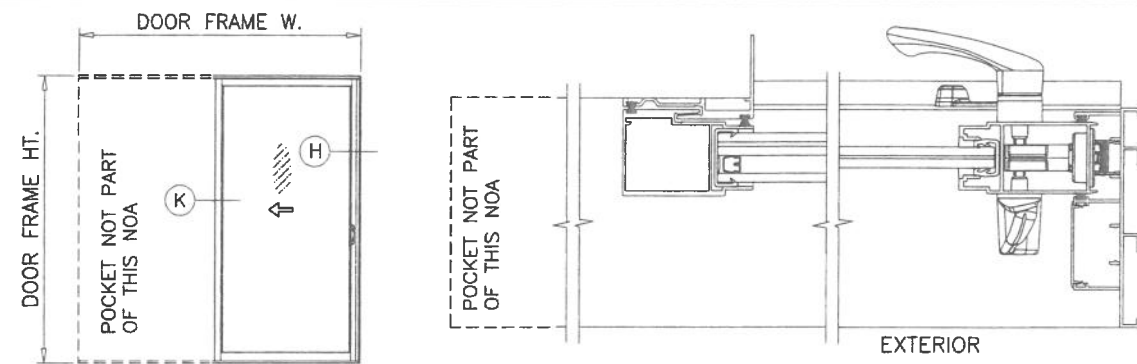


PX (SHOWN)
XP

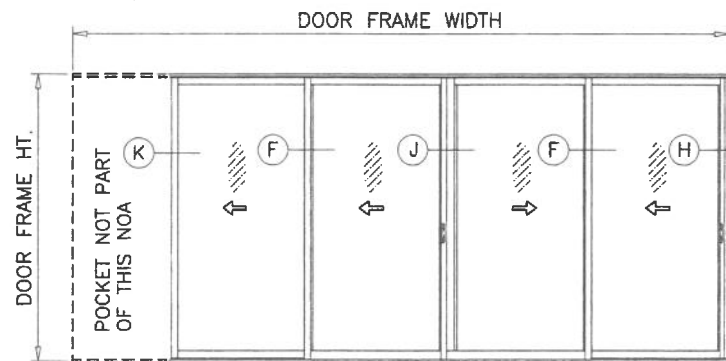

PXX-XX (SHOWN)
XX-XXP

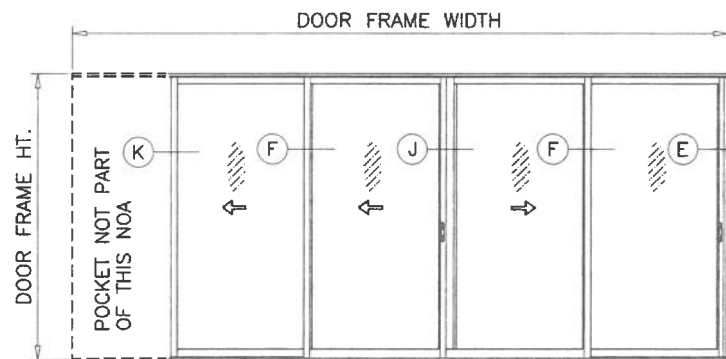


PXX-XO (SHOWN)
OX-XXP

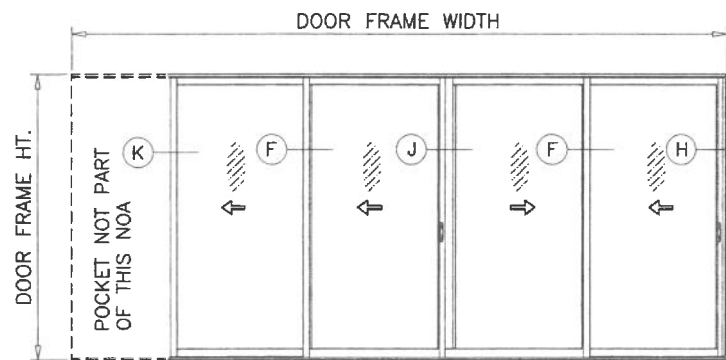


PXX-XX (SHOWN)
XX-XXP
PXX-XXP


APPROVED CONFIGURATIONS
POCKETED DOORS
TWO (2) TRACKS

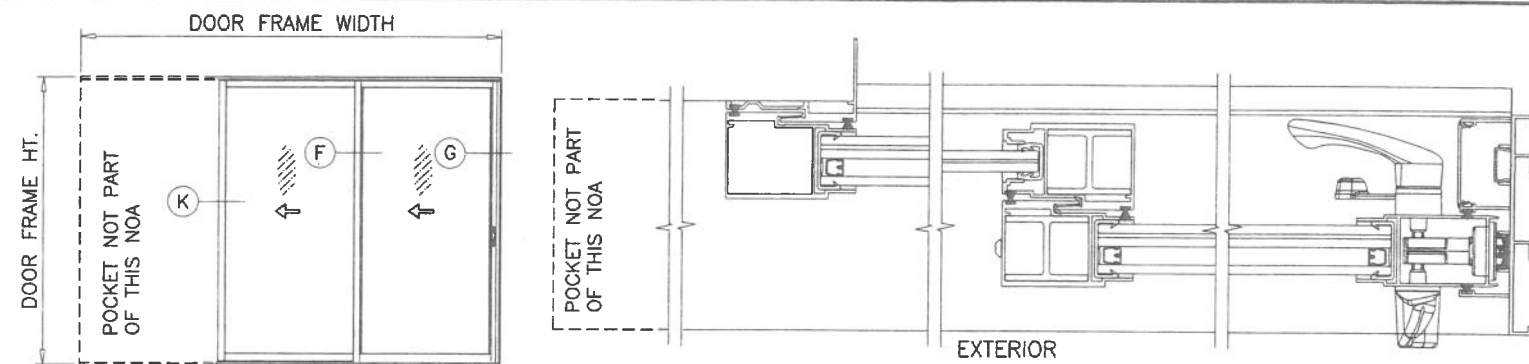


PXX (SHOWN)
XXP

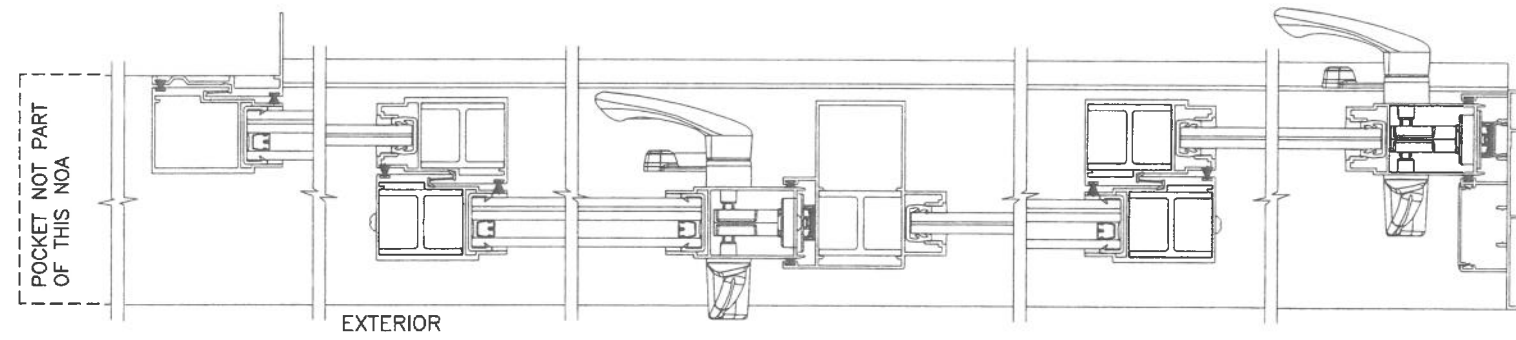

EXTERIOR

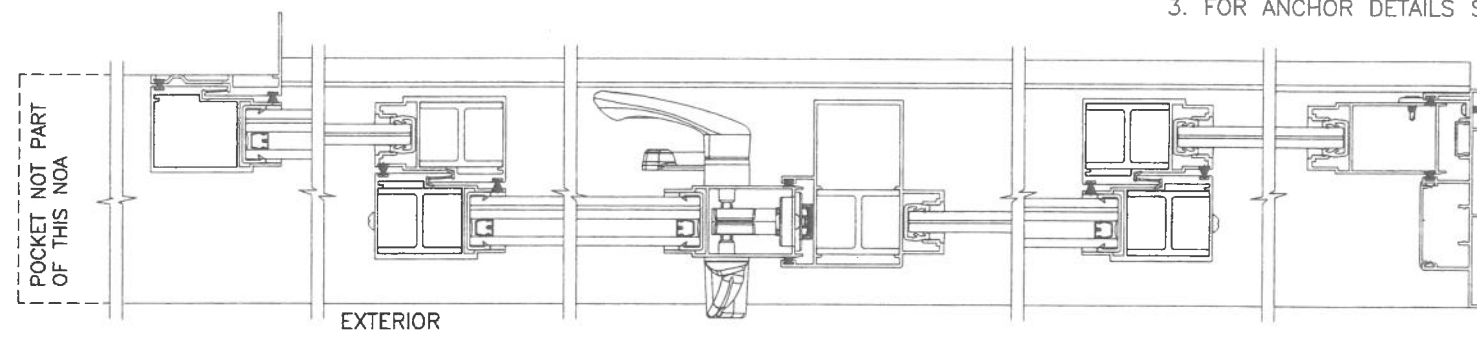

EXTERIOR

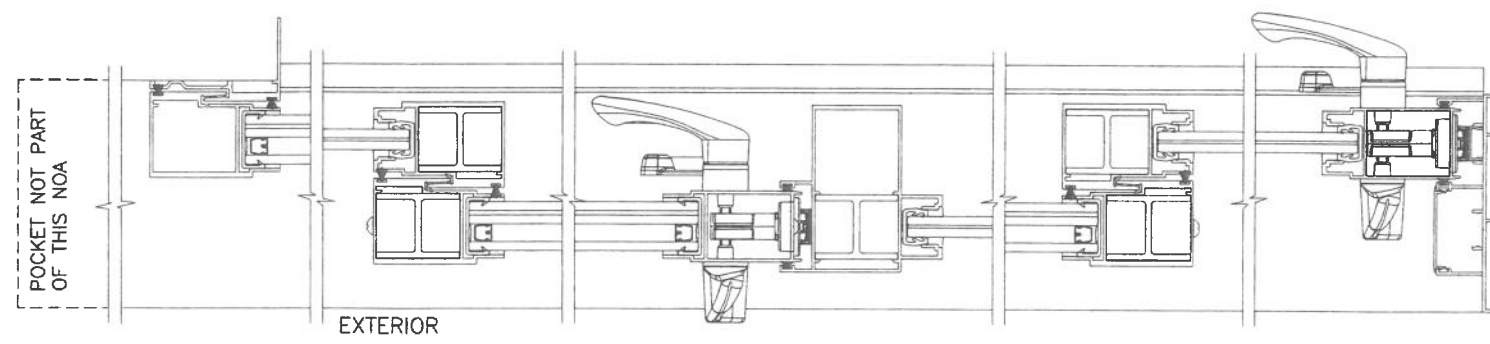


EXTERIOR

NOTE:

1. CONFIGURATIONS SHOWN FOR ILLUSTRATION PURPOSES ONLY.
2. FOR APPLICABLE DESIGN PRESSURES SEE SHEET 5.
3. FOR ANCHOR DETAILS SEE SHEETS 14 THRU 19.

PRODUCT REVISED
as complying with the Florida
Building Code
NOA-No. **26-0729.15**
Expiration Date **07/20/2027**
By Ishaq I. Chande
Miami-Dade Product Control

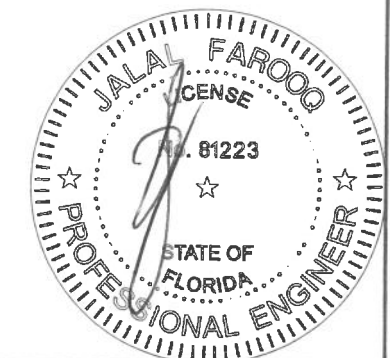


JUL 24 2026

AL-FAROOQ CORPORATION
ENGINEERS & PRODUCT DEVELOPMENT
9360 SUNSET DRIVE, SUITE 220
MIAMI, FLORIDA 33173
TEL. (305) 264-8100 FAX. (305) 262-6978
(C.A.N. 3538)


ES-EL400 ALUM SLIDING GLASS DOOR (L.M.I.)

E.S. WINDOWS, LLC
3550 N.W. 49 STREET
MIAMI, FL. 33142
TEL. (305) 638-5151 FAX. (305) 638-5158


date: 02-26-25		revisions:			
		no	date	by	description
scale: -	A	09.09.25			NO CHANGE THIS SHEET
	B	07.20.26			NO CHANGE THIS SHEET
dr. by: TARIQ					
chk. by:					
drawing no.					
25-32D					
sheet 8 of 23					

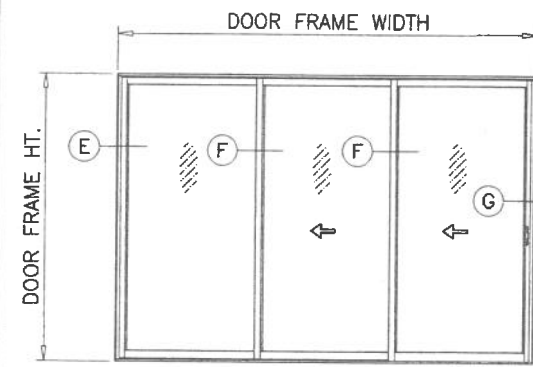


OXX (SHOWN)
XXO

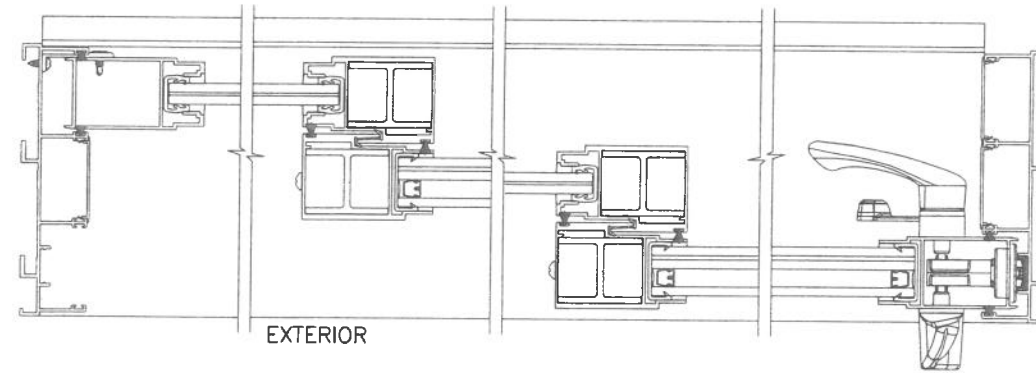


EXTERIOR

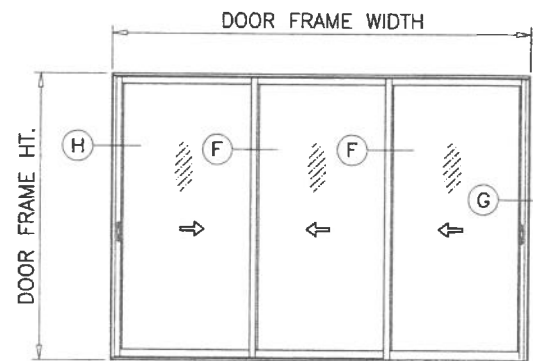


XXX (SHOWN)

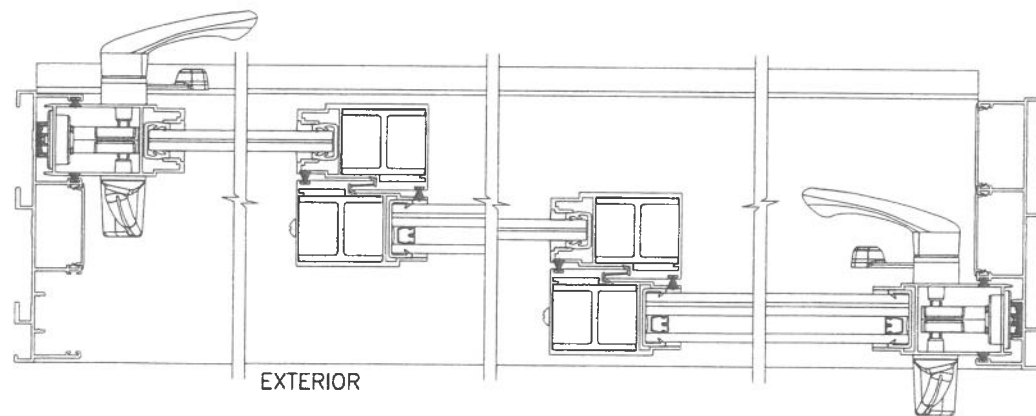

EXTERIOR

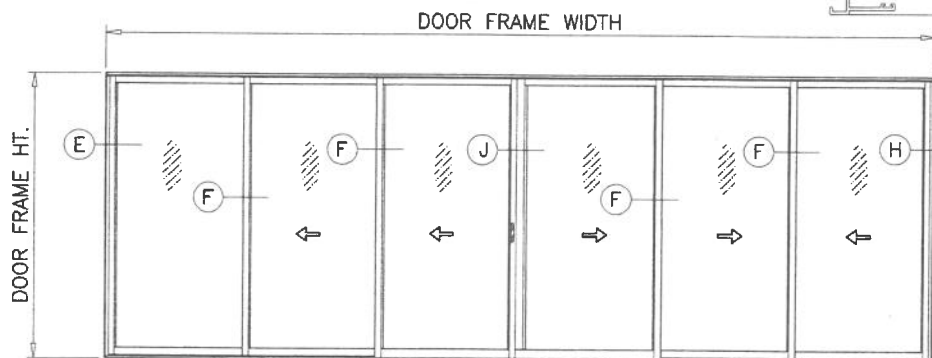

OXX-XXX (SHOWN)
XXX-XXO
OXX-XXO
XXX-XXX

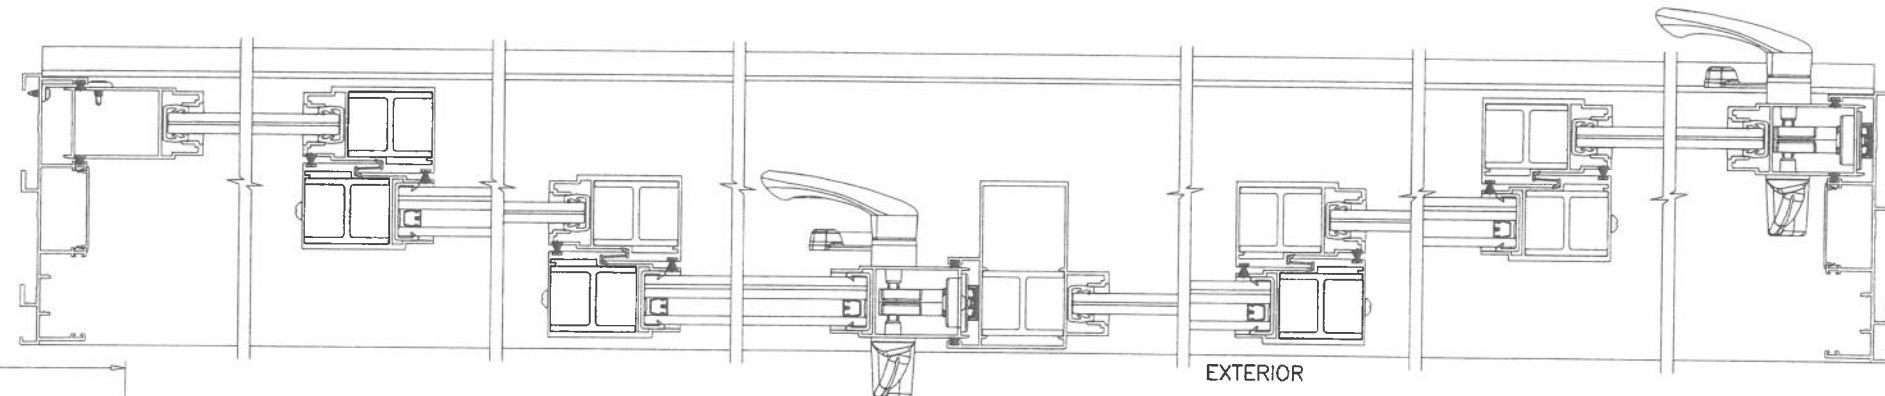


EXTERIOR

NOTE:

1. CONFIGURATIONS SHOWN FOR ILLUSTRATION PURPOSES ONLY.
2. FOR APPLICABLE DESIGN PRESSURES AND REINFORCEMENTS REQUIREMENTS SEE SHEET 5.
3. FOR ANCHOR DETAILS SEE SHEETS 14 THRU 19.

PRODUCT REVISED
as complying with the Florida
Building Code
NOA-No. **26-0729.15**
Expiration Date **07/20/2027**
By *Ishag I. Chande*
Miami-Dade Product Control

JUL 24 2026

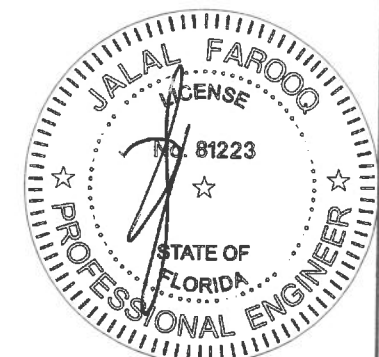

APPROVED CONFIGURATIONS
NON-POCKETED DOORS
THREE (3) TRACKS


af c

AL-FAROOQ CORPORATION
ENGINEERS & PRODUCT DEVELOPMENT
9360 SUNSET DRIVE, SUITE 220
MIAMI, FLORIDA 33173 (C.A.N. 3538)
TEL. (305) 264-8100 FAX. (305) 262-6978
COMP-ANL 25-32D-ES



ES-EL400 ALUM SLIDING GLASS DOOR (L.M.I.)

E.S. WINDOWS, LLC
3550 N.W. 49 STREET
MIAMI, FL. 33142
TEL. (305) 638-5151 FAX. (305) 638-5158



revisions:			
no	date	by	description
A	09.09.25		NO CHANGE THIS SHEET
B	07.20.26		NO CHANGE THIS SHEET
date: 02-26-25			
scale: -			
dr. by: TARIQ			
chk. by:			
drawing no. 25-32D			
sheet 9 of 23			

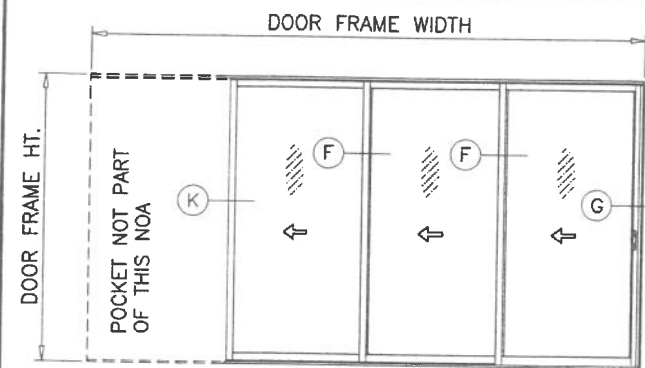


PXXX (SHOWN)
XXXXP

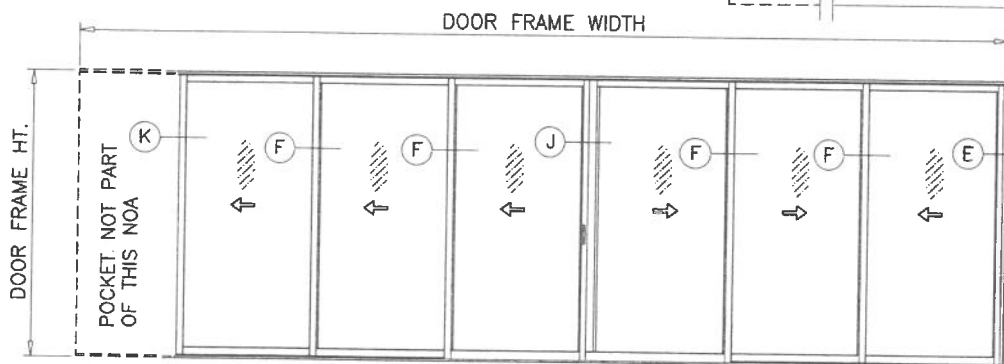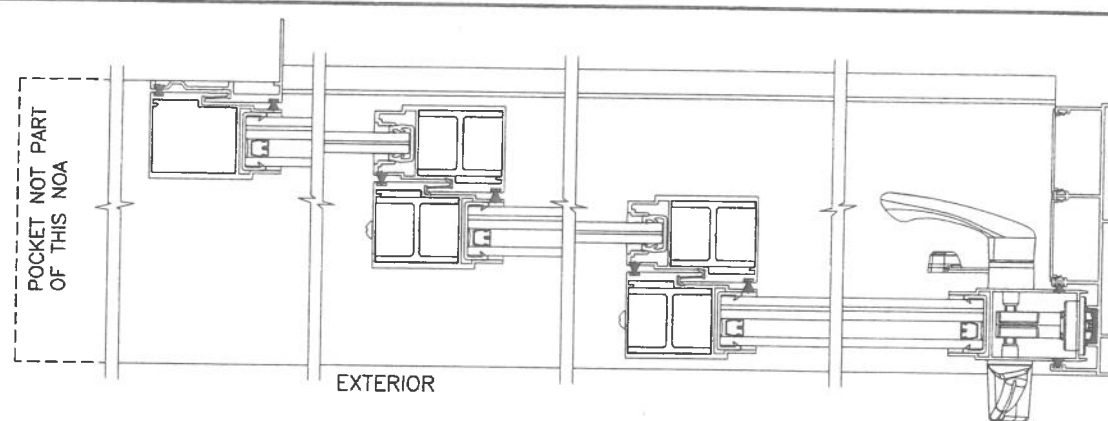

PXXX-XXO (SHOWN)
OXX-XXXXP

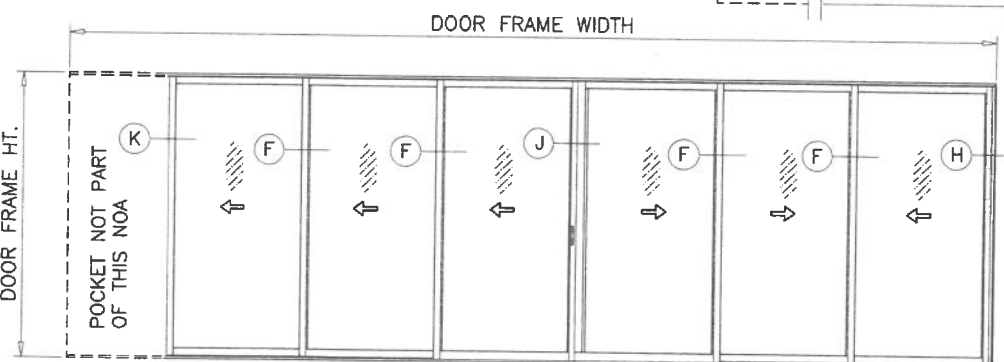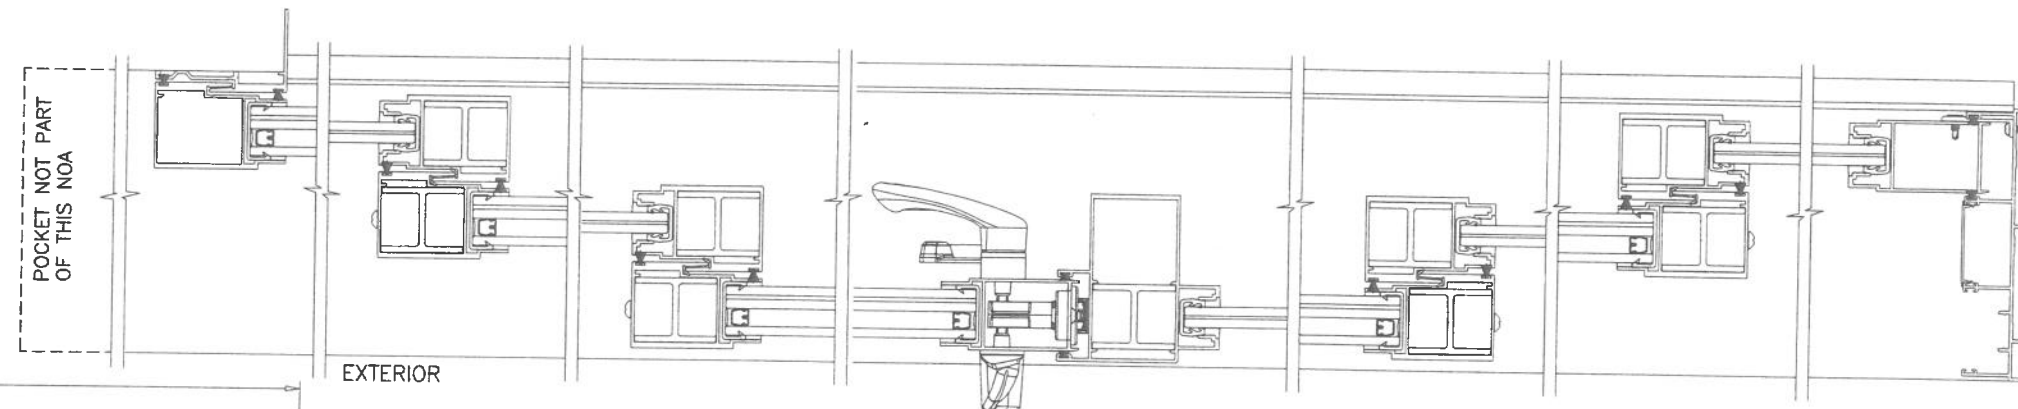

PXXX-XXX (SHOWN)
XXX-XXXXP
PXXX-XXXXP

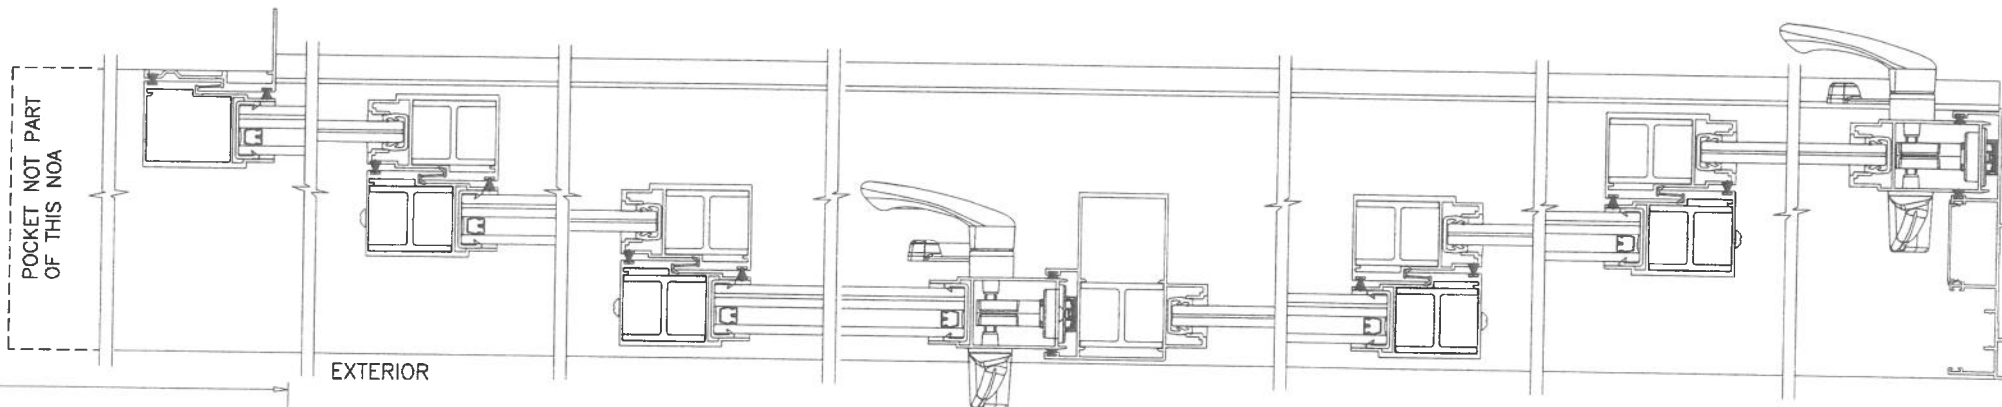


APPROVED CONFIGURATIONS
POCKETED DOORS
THREE (3) TRACKS

NOTE:

1. CONFIGURATIONS SHOWN FOR ILLUSTRATION PURPOSES ONLY.
2. FOR APPLICABLE DESIGN PRESSURES AND REINFORCEMENTS REQUIREMENTS SEE SHEET 5.
3. FOR ANCHOR DETAILS SEE SHEETS 14 THRU 19.

PRODUCT REVISED
as complying with the Florida
Building Code
NOA-No. **26-0729.15**
Expiration Date **07/20/2027**
By Ishag I. Chande
Miami-Dade Product Control

JUL 24 2026

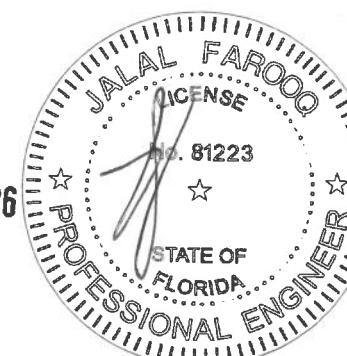







ES-EL400 ALUM SLIDING GLASS DOOR (L.M.I.)

E.S. WINDOWS, LLC
3550 N.W. 49 STREET
MIAMI, FL. 33142
TEL. (305) 638-5151 FAX. (305) 638-5158

revisions:		no	date	by	description
		A	09.09.25		NO CHANGE THIS SHEET
		B	07.20.26		NO CHANGE THIS SHEET
date:	02-26-25	scale:	-	dr. by:	TARIQ
chk. by:					
drawing no.	25-32D	sheet	10 of 23		

AL-FAROOQ CORPORATION
ENGINEERS & PRODUCT DEVELOPMENT
9360 SUNSET DRIVE, SUITE 220
MIAMI, FLORIDA 33173
TEL. (305) 264-8100 FAX. (305) 262-6978
(C.A.N. 3538)

COMP-ANL\25-32D-ES

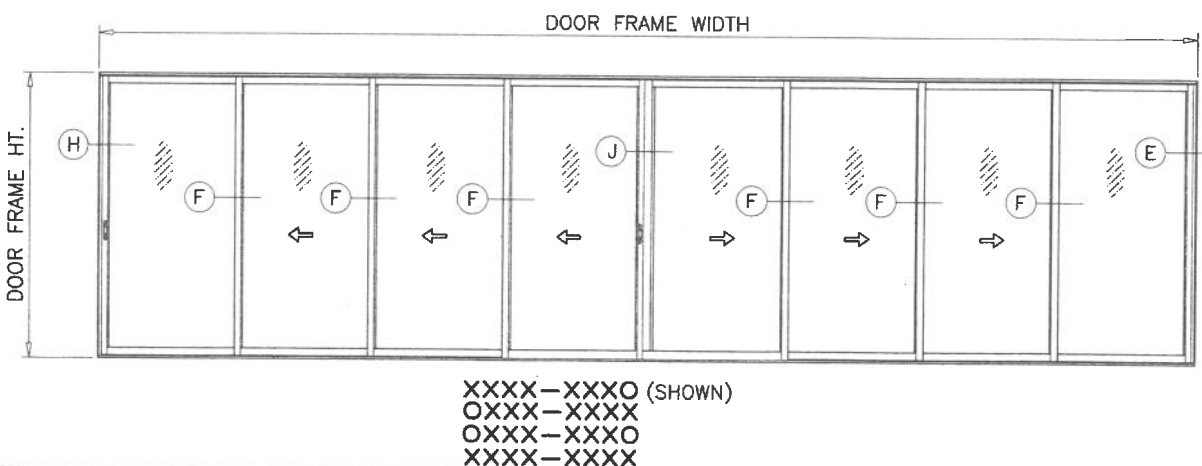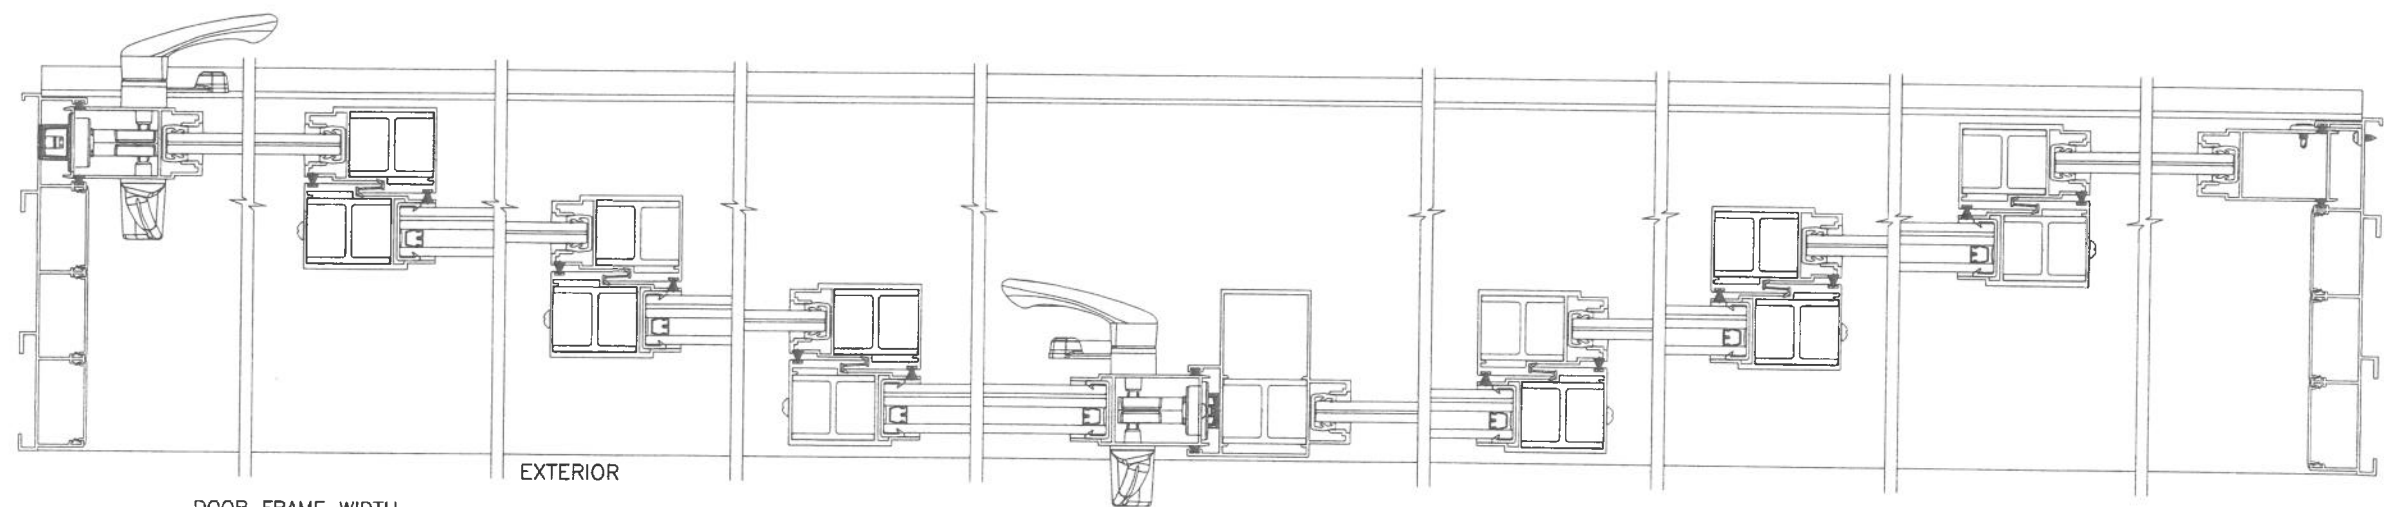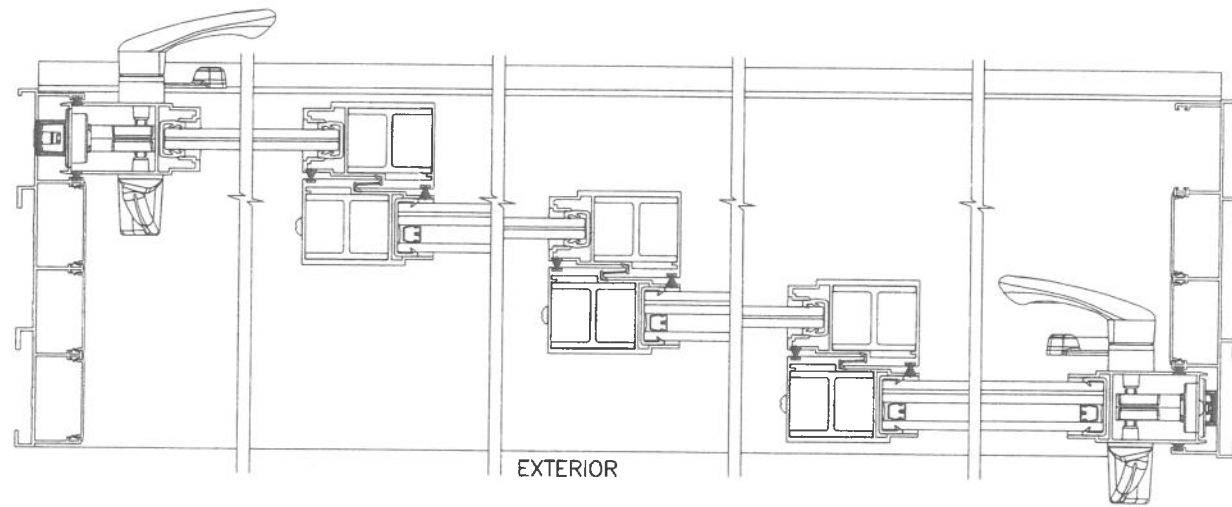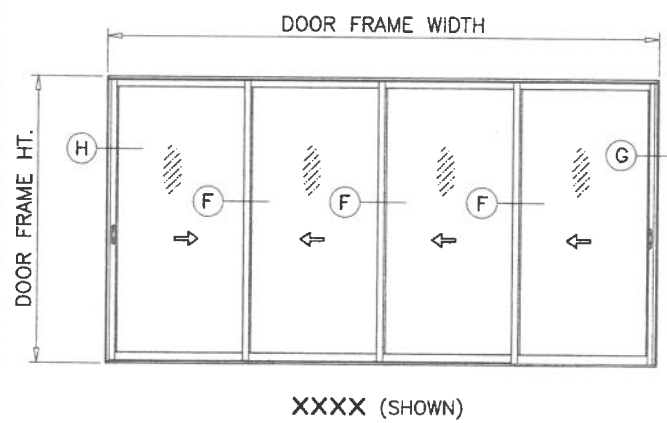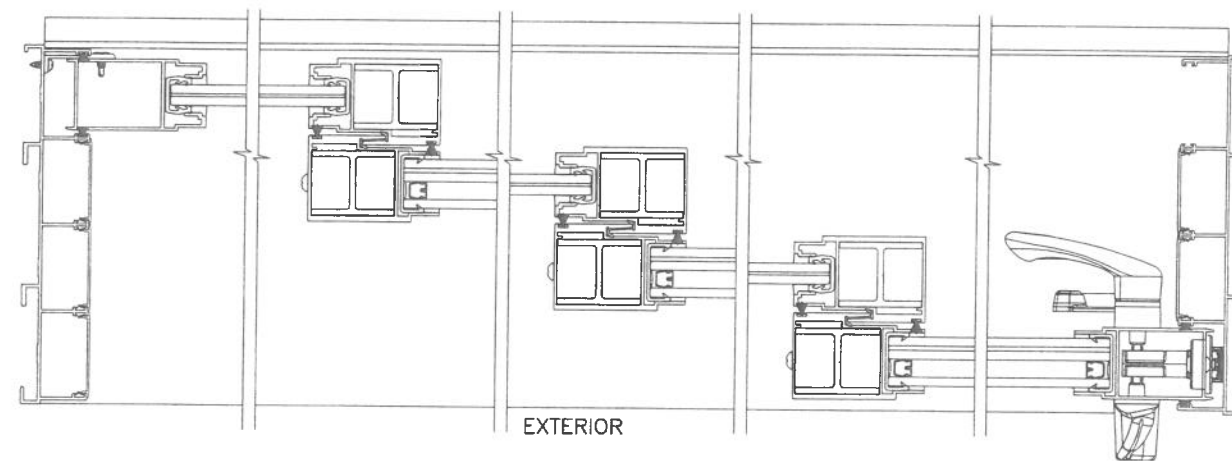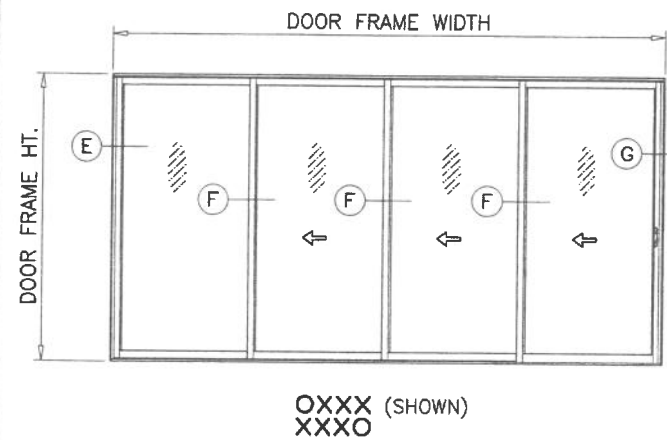


APPROVED CONFIGURATIONS
NON-POCKETED DOORS
FOUR (4) TRACKS

NOTE:

1. CONFIGURATIONS SHOWN FOR ILLUSTRATION PURPOSES ONLY.
2. FOR APPLICABLE DESIGN PRESSURES AND REINFORCEMENTS REQUIREMENTS SEE SHEET 5.
3. FOR ANCHOR DETAILS SEE SHEETS 14 THRU 19.

PRODUCT REVISED
as complying with the Florida
Building Code
NOA-No. 26-0729.15
Expiration Date 07/20/2027
By *Ishag I. Chande*
Miami-Dade Product Control



JUL 24 2026

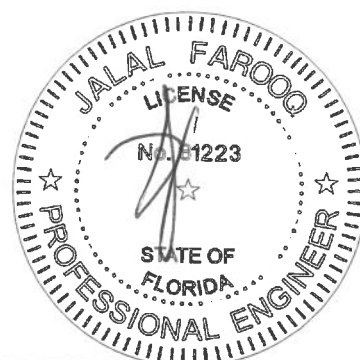

AL-FAROOQ CORPORATION
ENGINEERS & PRODUCT DEVELOPMENT
9360 SUNSET DRIVE, SUITE 220
MIAMI, FLORIDA 33173 (C.A.N. 3538)
TEL. (305) 264-8100 FAX. (305) 262-6978
COMP-ANL 25-32D-ES



ES-EL400 ALUM SLIDING GLASS DOOR (L.M.I.)
E.S. WINDOWS, LLC
3550 N.W. 49 STREET
MIAMI, FL. 33142
TEL. (305) 638-5151 FAX. (305) 638-5158

revisions:		date	by	description
no.	A	09.09.25		NO CHANGE THIS SHEET
no.	B	07.20.26		NO CHANGE THIS SHEET
date:	02-26-25			
scale:	-			
dr. by:	TARIQ			
chk. by:				
drawing no.	25-32D			
sheet	11 of 23			

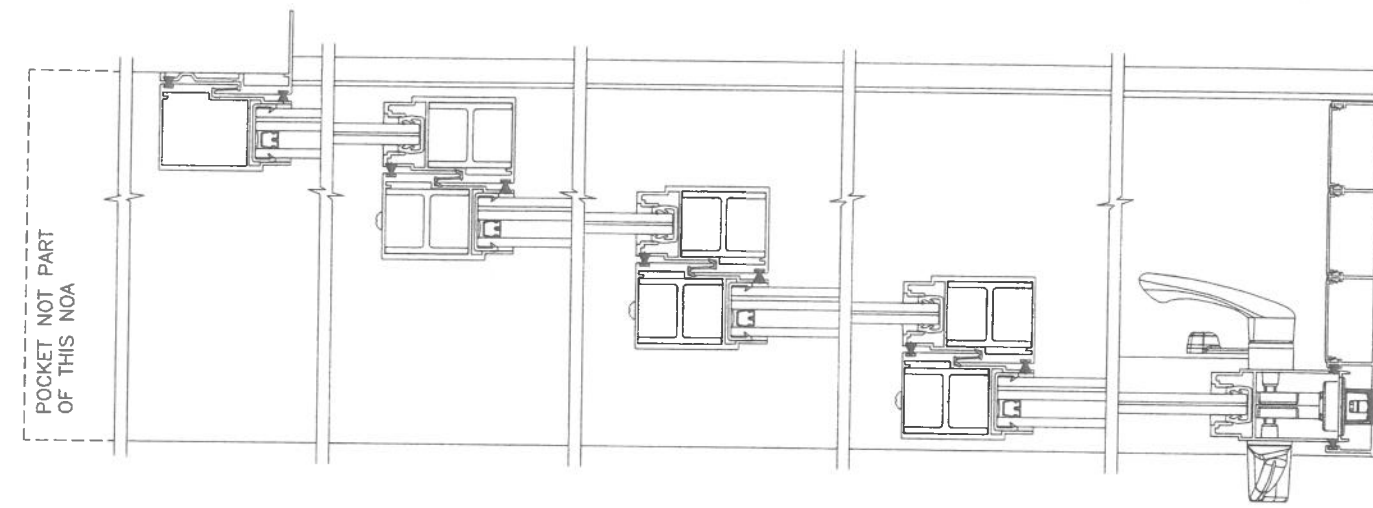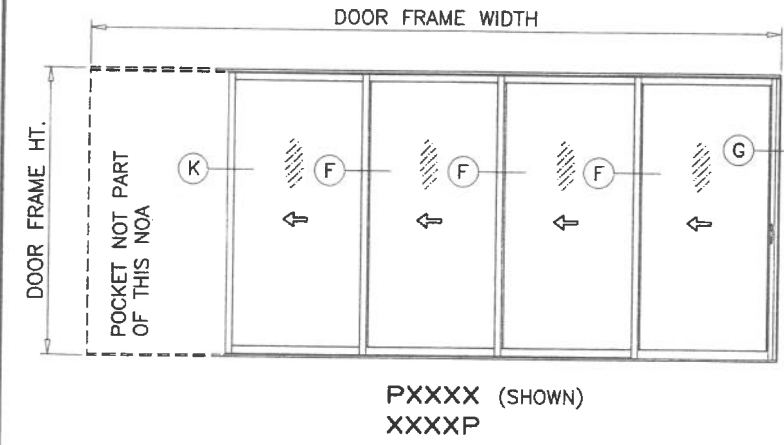


PRODUCT REVISED
 as complying with the Florida
 Building Code
 NOA-No. **26-0729.15**
 Expiration Date **07/20/2027**
 By *Ishag I. Chande*
 Miami-Dade Product Control

- NOTE:
1. CONFIGURATIONS SHOWN FOR ILLUSTRATION PURPOSES ONLY.
 2. FOR APPLICABLE DESIGN PRESSURES AND REINFORCEMENTS REQUIREMENTS SEE SHEET 5.
 3. FOR ANCHOR DETAILS SEE SHEETS 14 THRU 19.

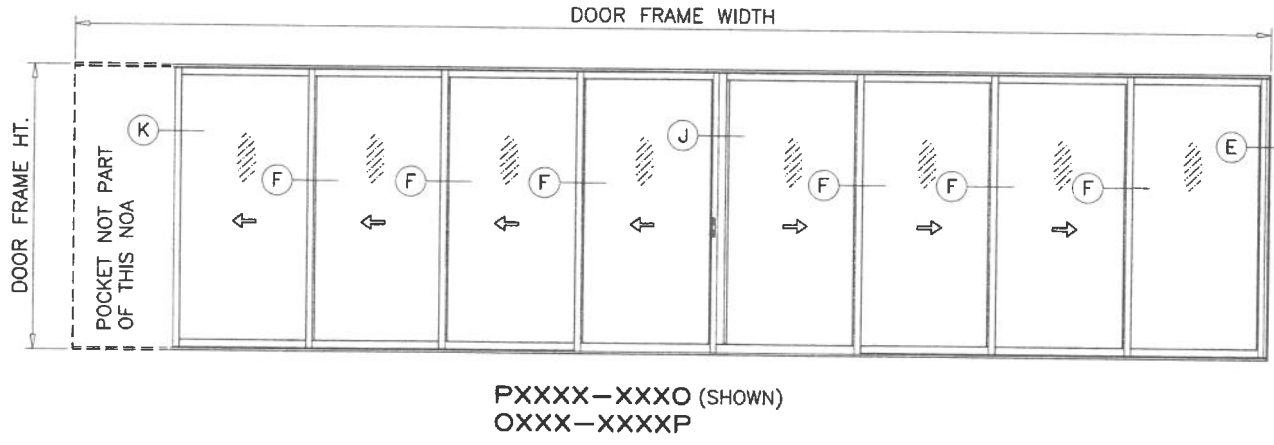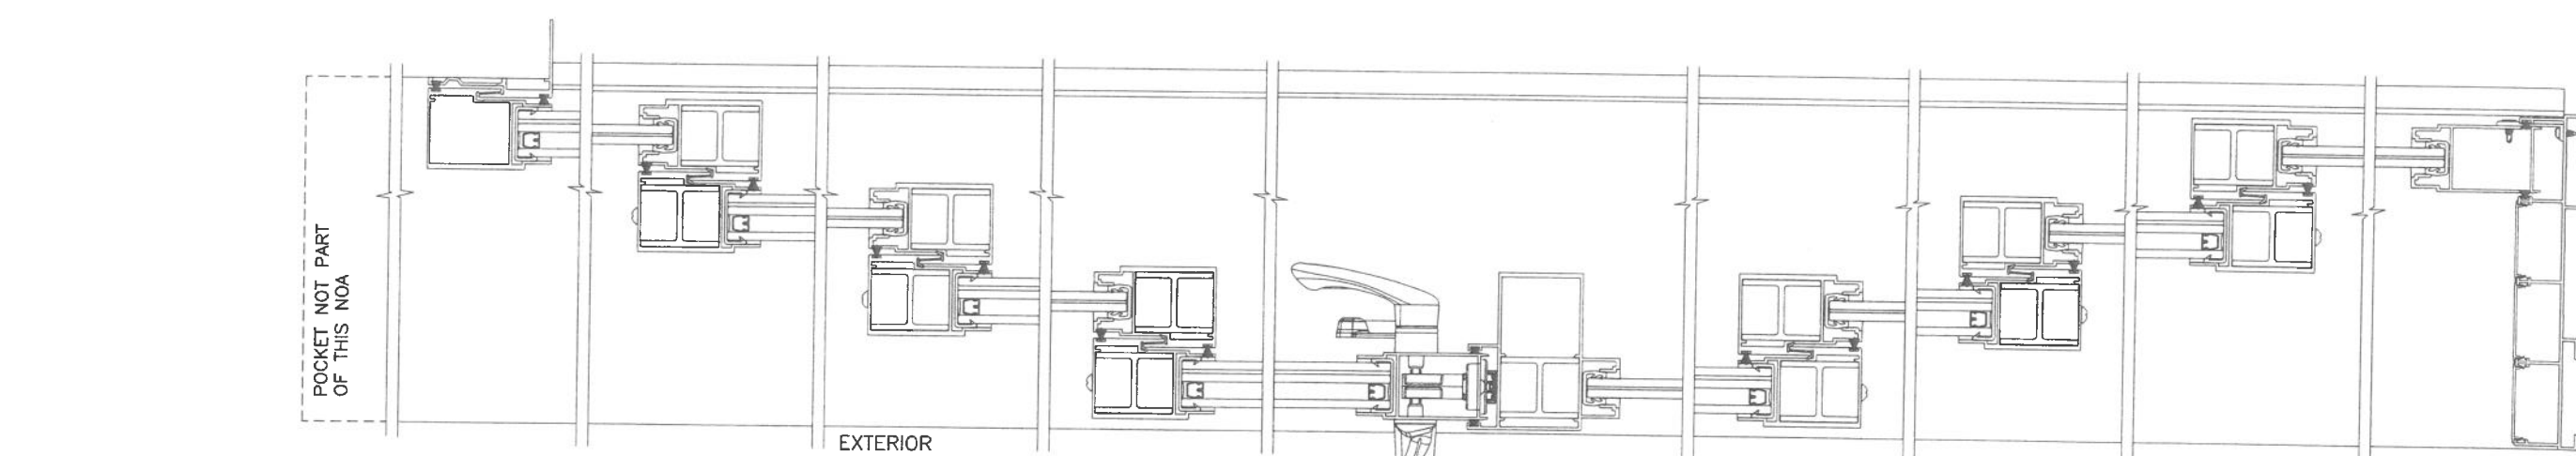

APPROVED CONFIGURATIONS
 POCKETED DOORS
 FOUR (4) TRACKS

JUL 24 2026

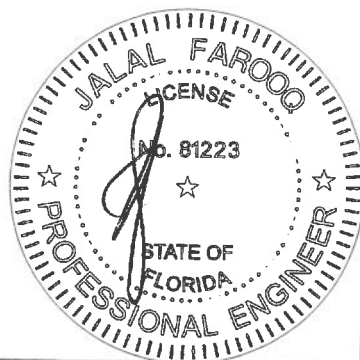


AL-FAROOQ CORPORATION
 ENGINEERS & PRODUCT DEVELOPMENT
 9360 SUNSET DRIVE, SUITE 220
 MIAMI, FLORIDA 33173
 TEL. (305) 264-8100 FAX. (305) 262-6978
 (C.A.N. 3538)

ES-EL400 ALUM SLIDING GLASS DOOR (L.M.I.)

E.S. WINDOWS, LLC
 3550 N.W. 49 STREET
 MIAMI, FL. 33142
 TEL. (305) 638-5151 FAX. (305) 638-5158

revisions:		date:	02-26-25	scale:	1	dr. by:	TARIQ	chk. by:
no	description	date	by	description	date	by	description	date
A	NO CHANGE THIS SHEET	09.09.25		NO CHANGE THIS SHEET	07.20.26			
B	NO CHANGE THIS SHEET	07.20.26		NO CHANGE THIS SHEET				


drawing no. **25-32D**
 sheet 12 of 23

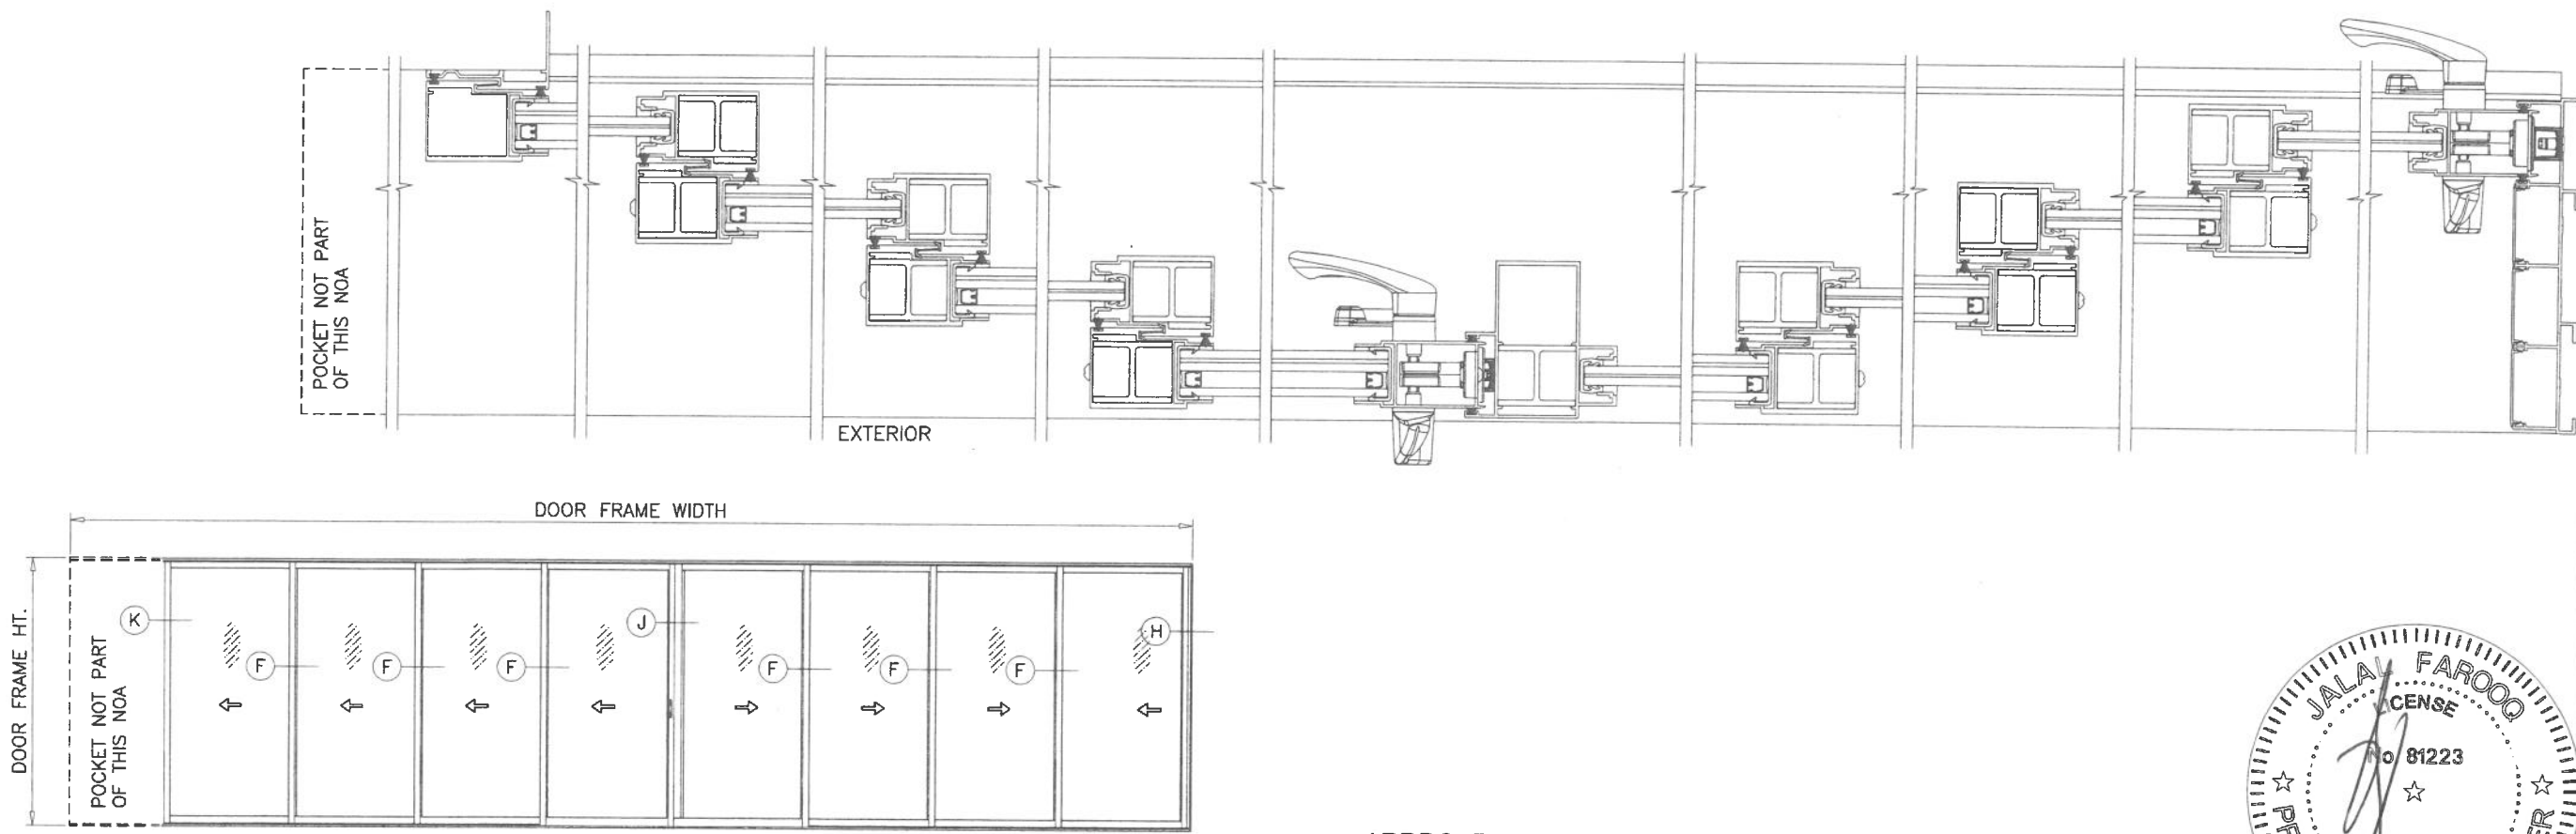

PXXXX-XXXX (SHOWN)
 XXXX-XXXXP
 PXXXX-XXXXP

APPROVED CONFIGURATIONS
 POCKETED DOORS
 FOUR (4) TRACKS

JUL 24 2026

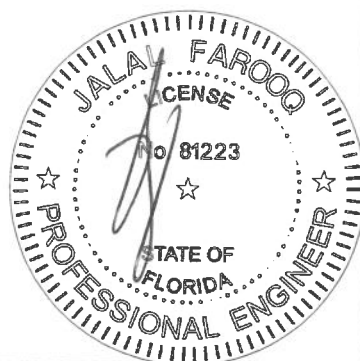

- NOTE:
1. CONFIGURATIONS SHOWN FOR ILLUSTRATION PURPOSES ONLY.
 2. FOR APPLICABLE DESIGN PRESSURES AND REINFORCEMENTS REQUIREMENTS SEE SHEET 5.
 3. FOR ANCHOR DETAILS SEE SHEETS 14 THRU 19.



PRODUCT REVISED
 as complying with the Florida
 Building Code
 NOA-No. 26-0729.15
 Expiration Date 07/20/2027
 By Ishag I. Chande
 Miami-Dade Product Control

AL-FAROOQ CORPORATION
 ENGINEERS & PRODUCT DEVELOPMENT
 9360 SUNSET DRIVE, SUITE 220
 MIAMI, FLORIDA 33173
 TEL. (305) 264-8100 FAX. (305) 262-6978
 (C.A.N. 3538)

ES-EL400 ALUM SLIDING GLASS DOOR (L.M.I.)
E.S. WINDOWS, LLC
 3550 N.W. 49 STREET
 MIAMI, FL. 33142
 TEL. (305) 638-5151 FAX. (305) 638-5158


revisions:		no	date	by	description
	A	09.09.25			NO CHANGE THIS SHEET
	B	07.20.26			NO CHANGE THIS SHEET
date:	02-26-25				
scale:	-				
dr. by:	TARIQ				
chk. by:					
drawing no.	25-32D				
sheet	13 of 23				

COMP-ANL 25-32D-ES

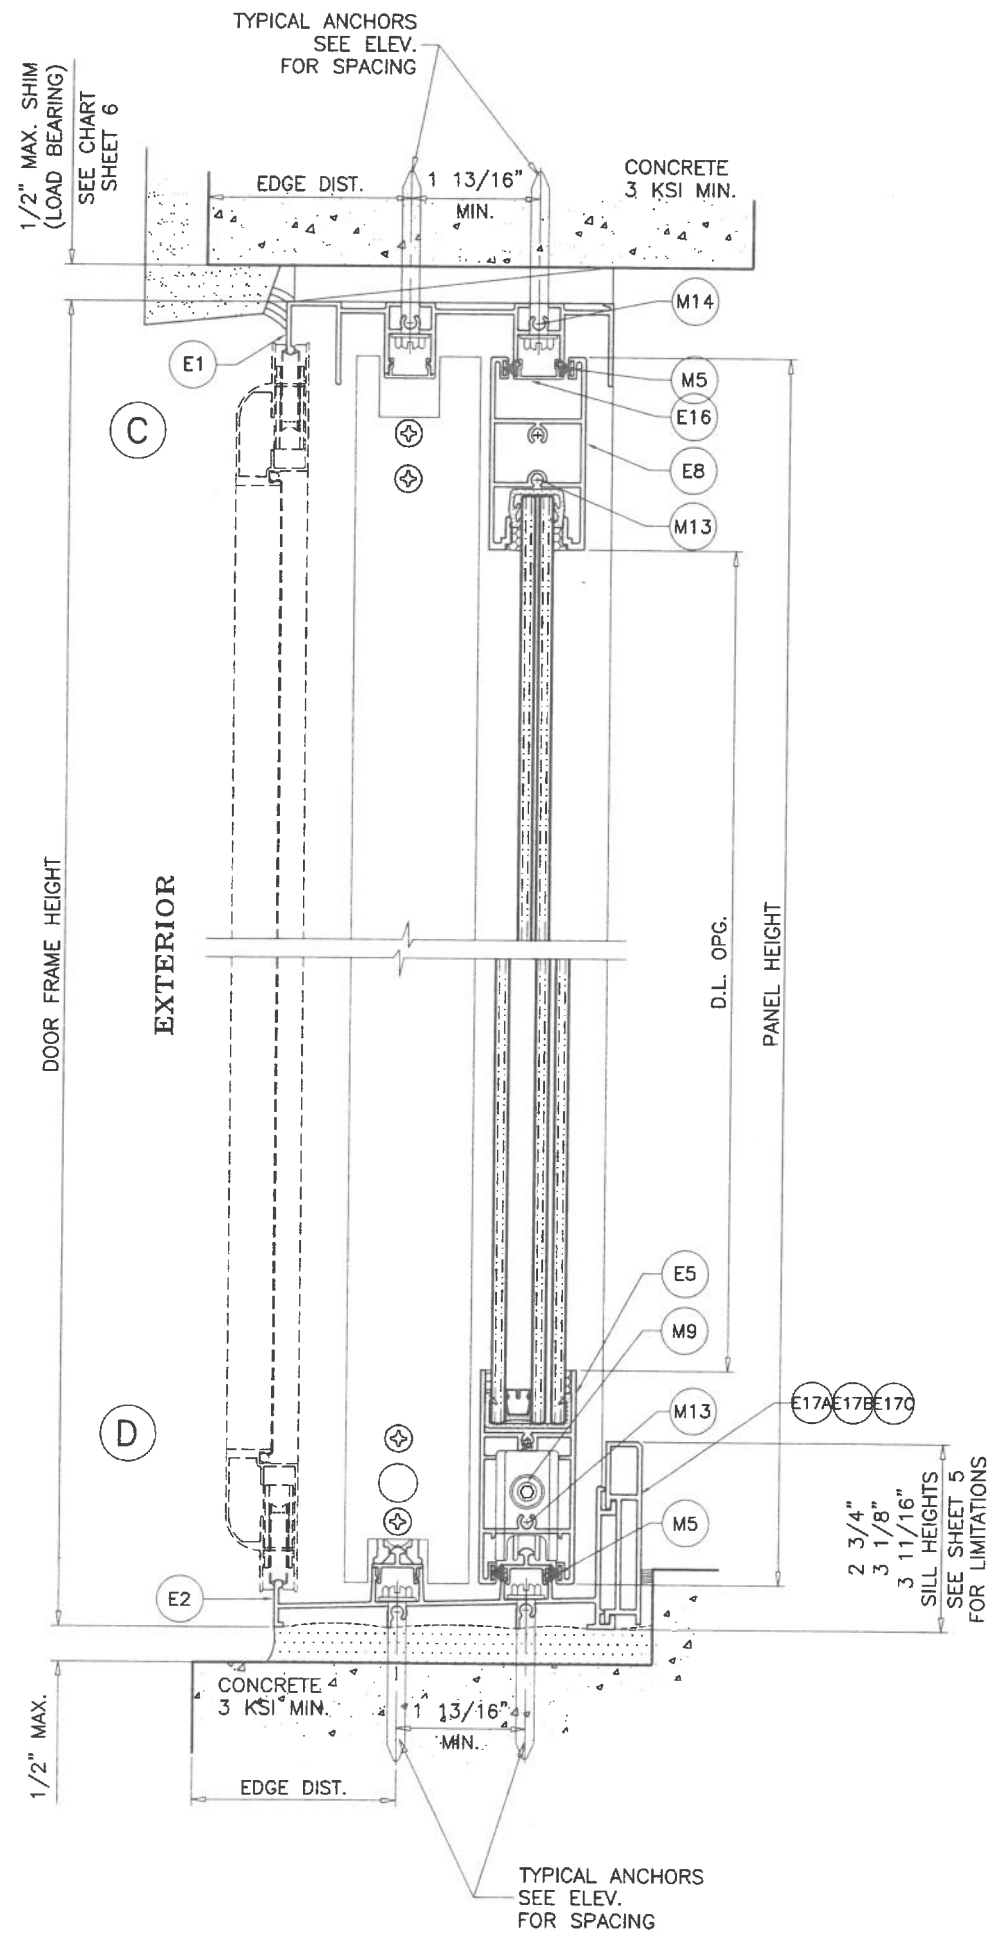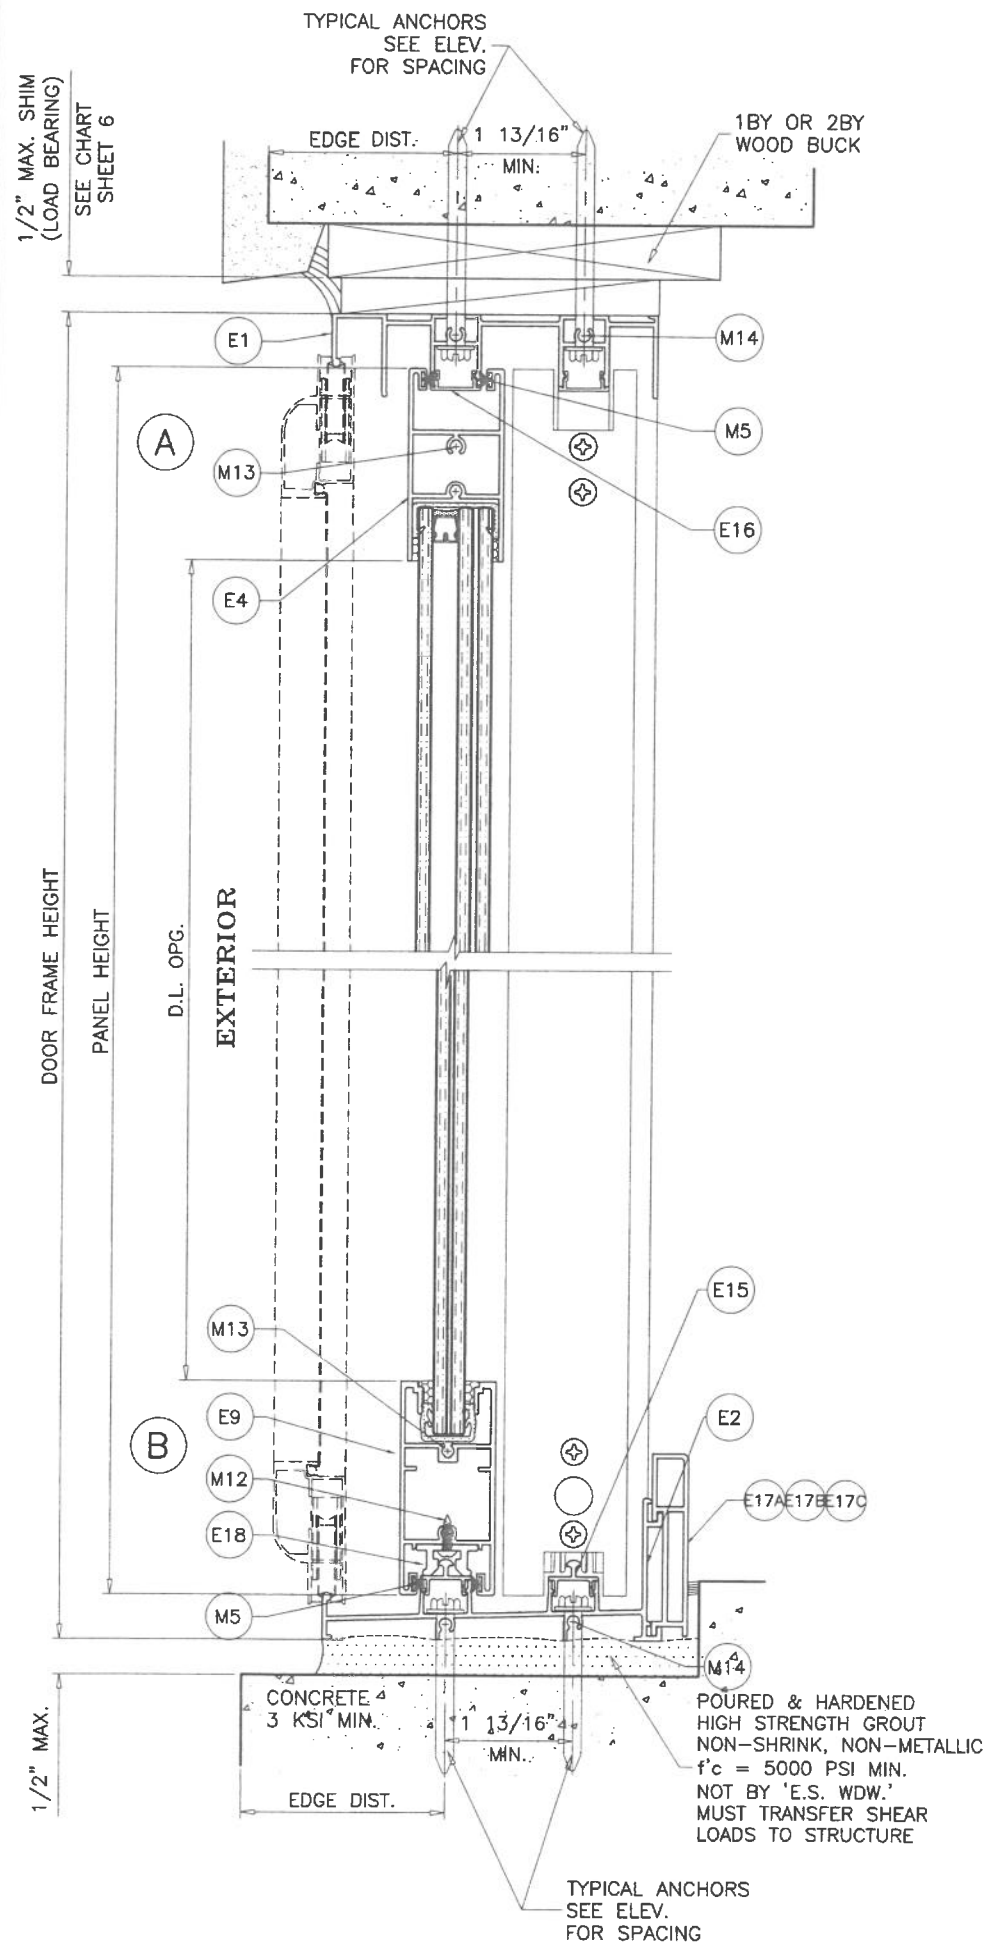

PRODUCT REVISED
as complying with the Florida
Building Code
NOA-No. **26-0729.15**
Expiration Date **07/20/2027**
By Ishaq I. Chande
Miami-Dade Product Control

JUL 24 2026

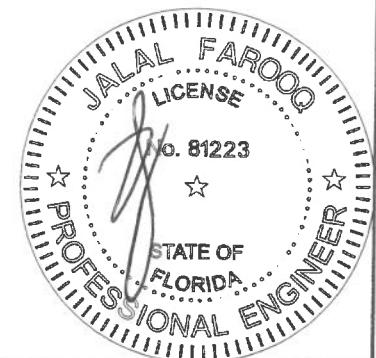

AL-FAROOQ CORPORATION
ENGINEERS & PRODUCT DEVELOPMENT
9360 SUNSET DRIVE, SUITE 220
MIAMI, FLORIDA 33173 (C.A.N. 3538)
TEL. (305) 264-8100 FAX. (305) 262-6978

COMP-ANL 25-32D-ES

ES-EL400 ALUM SLIDING GLASS DOOR (L.M.I.)

E.S. WINDOWS, LLC
3550 N.W. 49 STREET
MIAMI, FL. 33142
TEL. (305) 638-5151 FAX. (305) 638-5158

revisions:

no	date	description
A	09.09.25	NO CHANGE THIS SHEET
B	07.20.26	NO CHANGE THIS SHEET

date: 02-26-25
scale: 3/8" = 1"
dr. by: TARIQ
chk. by:

drawing no.
25-32D

sheet 14 of 23

TYPICAL ANCHORS: SEE ELEV. FOR SPACING

AT HEAD

TYPE 'A' - 1/4" DIA. ULTRACON+ BY 'DEWALT' (Fu=164 KSI, Fy=148 KSI)
 INTO WOOD STRUCTURES
 2" MIN. PENETRATION INTO WOOD
 THRU 1BY BUCKS INTO CONCRETE
 1-3/4" MIN. EMBED INTO CONCRETE, 1-1/2" MIN. EDGE DIST.
 THRU 2BY BUCKS INTO CONCRETE
 1-1/2" MIN. EMBED INTO CONCRETE, 1-1/2" MIN. EDGE DIST.

TYPE 'B' - 1/4" DIA. ULTRACON+ BY 'DEWALT' (Fu=164 KSI, Fy=148 KSI)
 DIRECTLY INTO CONCRETE
 2" MIN. EMBED INTO CONCRETE, 1-1/2" MIN. EDGE DIST.

TYPE 'C' - 1/4" DIA. TEKS OR SELF DRILLING SCREWS (GRADE 5 CRS)
 INTO MIAMI-DADE COUNTY APPROVED MULLIONS
 OR
 INTO METAL STRUCTURES
 (3) THREADS MIN. PENETRATION BEYOND SUBSTRATE
 ALUMINUM: 1/8" THK. MIN. (6063-T5 MIN.)
 STEEL: 1/8" THK. MIN. (Fy = 36 KSI MIN.)
 (STEEL IN CONTACT WITH ALUMINUM TO BE PLATED OR PAINTED)

AT SILL

TYPE 'B' - 1/4" DIA. ULTRACON+ BY 'DEWALT' (Fu=164 KSI, Fy=148 KSI)
 DIRECTLY INTO CONCRETE
 1-3/4" MIN. EMBED INTO CONCRETE

AT JAMBS

TYPE 'A' - 1/4" DIA. ULTRACON+ BY 'DEWALT' (Fu=164 KSI, Fy=148 KSI)
 INTO WOOD STRUCTURES
 2" MIN. PENETRATION INTO WOOD
 THRU 1BY OR 2BY BUCKS INTO CONC. OR FILLED BLOCK
 1-1/4" MIN. EMBED INTO CONCRETE
 1-1/2" MIN. EMBED INTO FILLED BLOCKS




TYPE 'B' - 1/4" DIA. ULTRACON+ BY 'DEWALT' (Fu=164 KSI, Fy=148 KSI)
 DIRECTLY INTO CONCRETE OR GROUT FILLED BLOCKS
 2" MIN. EMBED INTO CONCRETE
 2" MIN. EMBED INTO GROUT FILLED BLOCKS

TYPE 'C' - 1/4" DIA. TEKS OR SELF DRILLING SCREWS (GRADE 5 CRS)
 INTO MIAMI-DADE COUNTY APPROVED MULLIONS
 OR
 INTO METAL STRUCTURES
 (3) THREADS MIN. PENETRATION BEYOND SUBSTRATE
 ALUMINUM: 1/8" THK. MIN. (6063-T5 MIN.)
 STEEL: 1/8" THK. MIN. (Fy = 36 KSI MIN.)
 (STEEL IN CONTACT WITH ALUMINUM TO BE PLATED OR PAINTED)

ANCHOR EDGE DISTANCES

INTO CONCRETE AND MASONRY = 2-1/2" MIN. (UNLESS SPECIFIED OTHERWISE)
 INTO WOOD STRUCTURE = 1" MIN.
 INTO METAL STRUCTURE = 3/4" MIN.

WOOD AT HEAD OR JAMBS SG = 0.55 MIN.
 CONCRETE AT HEAD, SILL OR JAMBS f'c = 3000 PSI MIN.
 C-90 GROUT FILLED BLOCK AT JAMBS f'm = 2000 PSI MIN.

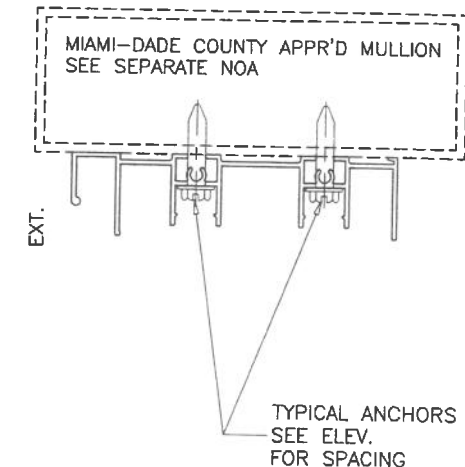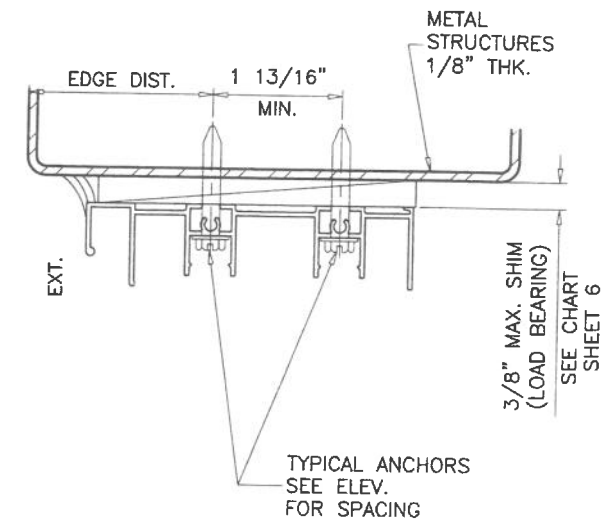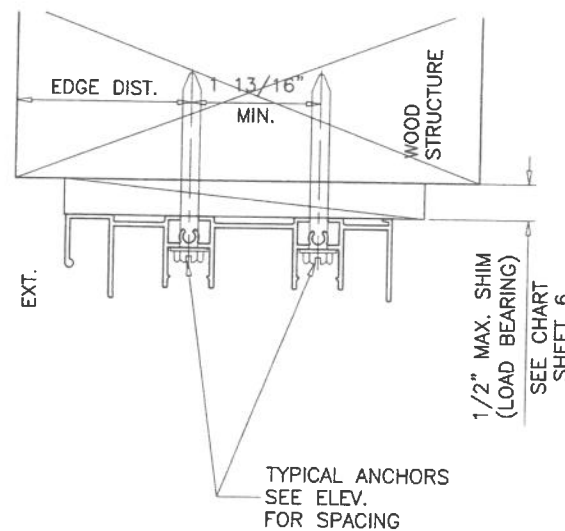


PRODUCT REVISED
 as complying with the Florida
 Building Code
 NOA-No. **26-0729.15**

Expiration Date **07/20/2027**

By Ishag I. Chank
 Miami-Dade Product Control

1BY OR 2BY WOOD BUCKS AND METAL STRUCTURE NOT BY 'E.S. WDW.'
 MUST SUSTAIN LOADS IMPOSED BY GLAZING SYSTEM
 AND TRANSFER THEM TO THE BUILDING STRUCTURE.

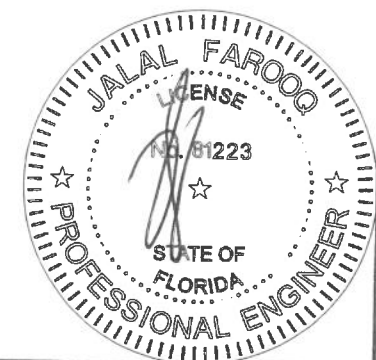

JUL 24 2026

AL-FAROOQ CORPORATION
 ENGINEERS & PRODUCT DEVELOPMENT
 9360 SUNSET DRIVE, SUITE 220
 MIAMI, FLORIDA 33173 (C.A.N. 3538)
 TEL (305) 264-8100 FAX (305) 262-6978
 COMP-ANL 25-32D-ES





ES-EL400 ALUM SLIDING GLASS DOOR (L.M.I.)

E.S. WINDOWS, LLC
 3550 N.W. 49 STREET
 MIAMI, FL. 33142
 TEL. (305) 638-5151 FAX. (305) 638-5158

revisions:	no	date	description
	A	09.09.25	NO CHANGE THIS SHEET
	B	07.20.26	NO CHANGE THIS SHEET


date: 02-26-25
 scale: 3/8" = 1"
 dr. by: TARIQ
 chk. by:

drawing no.
25-32D
 sheet 15 of 23

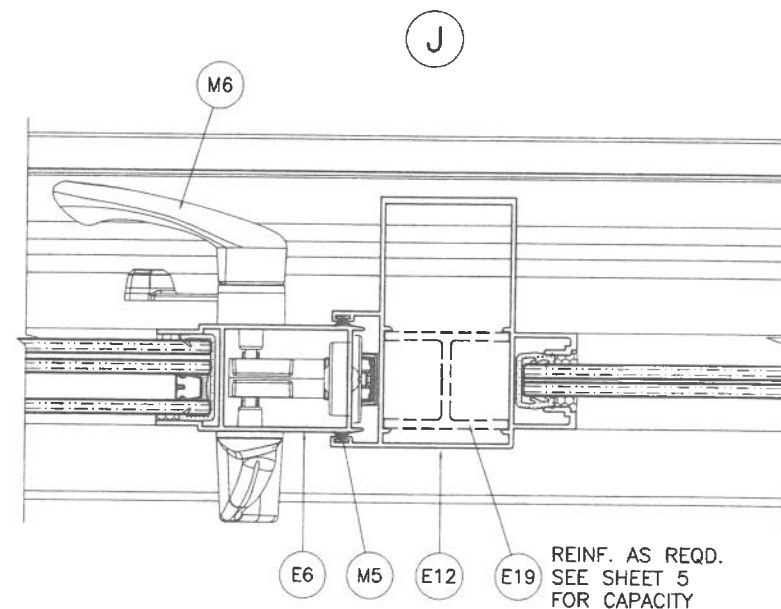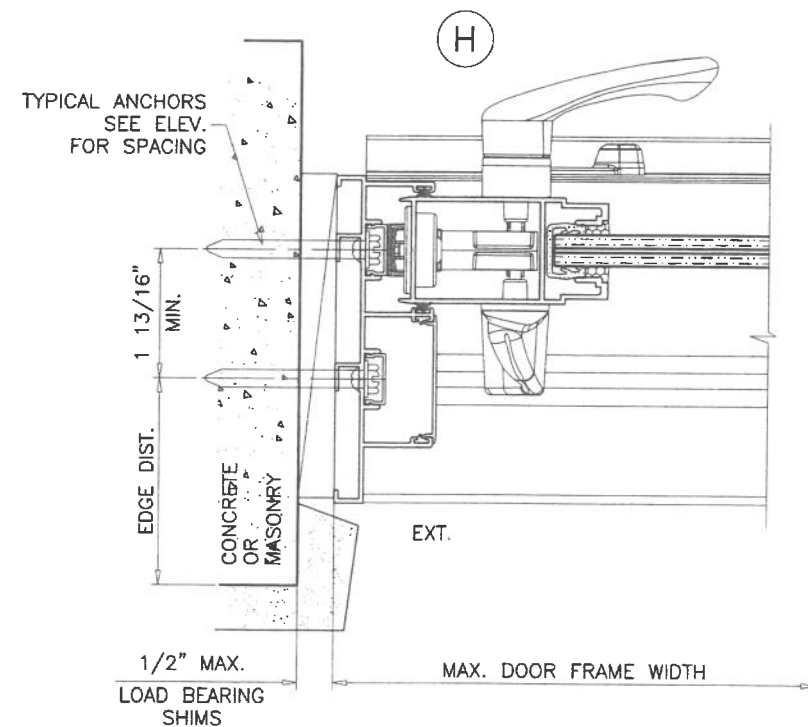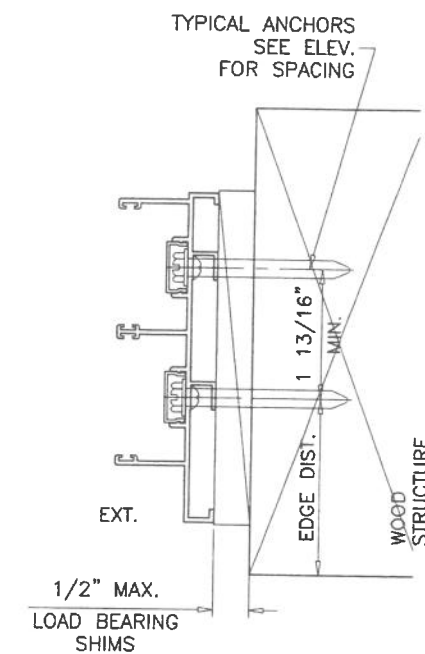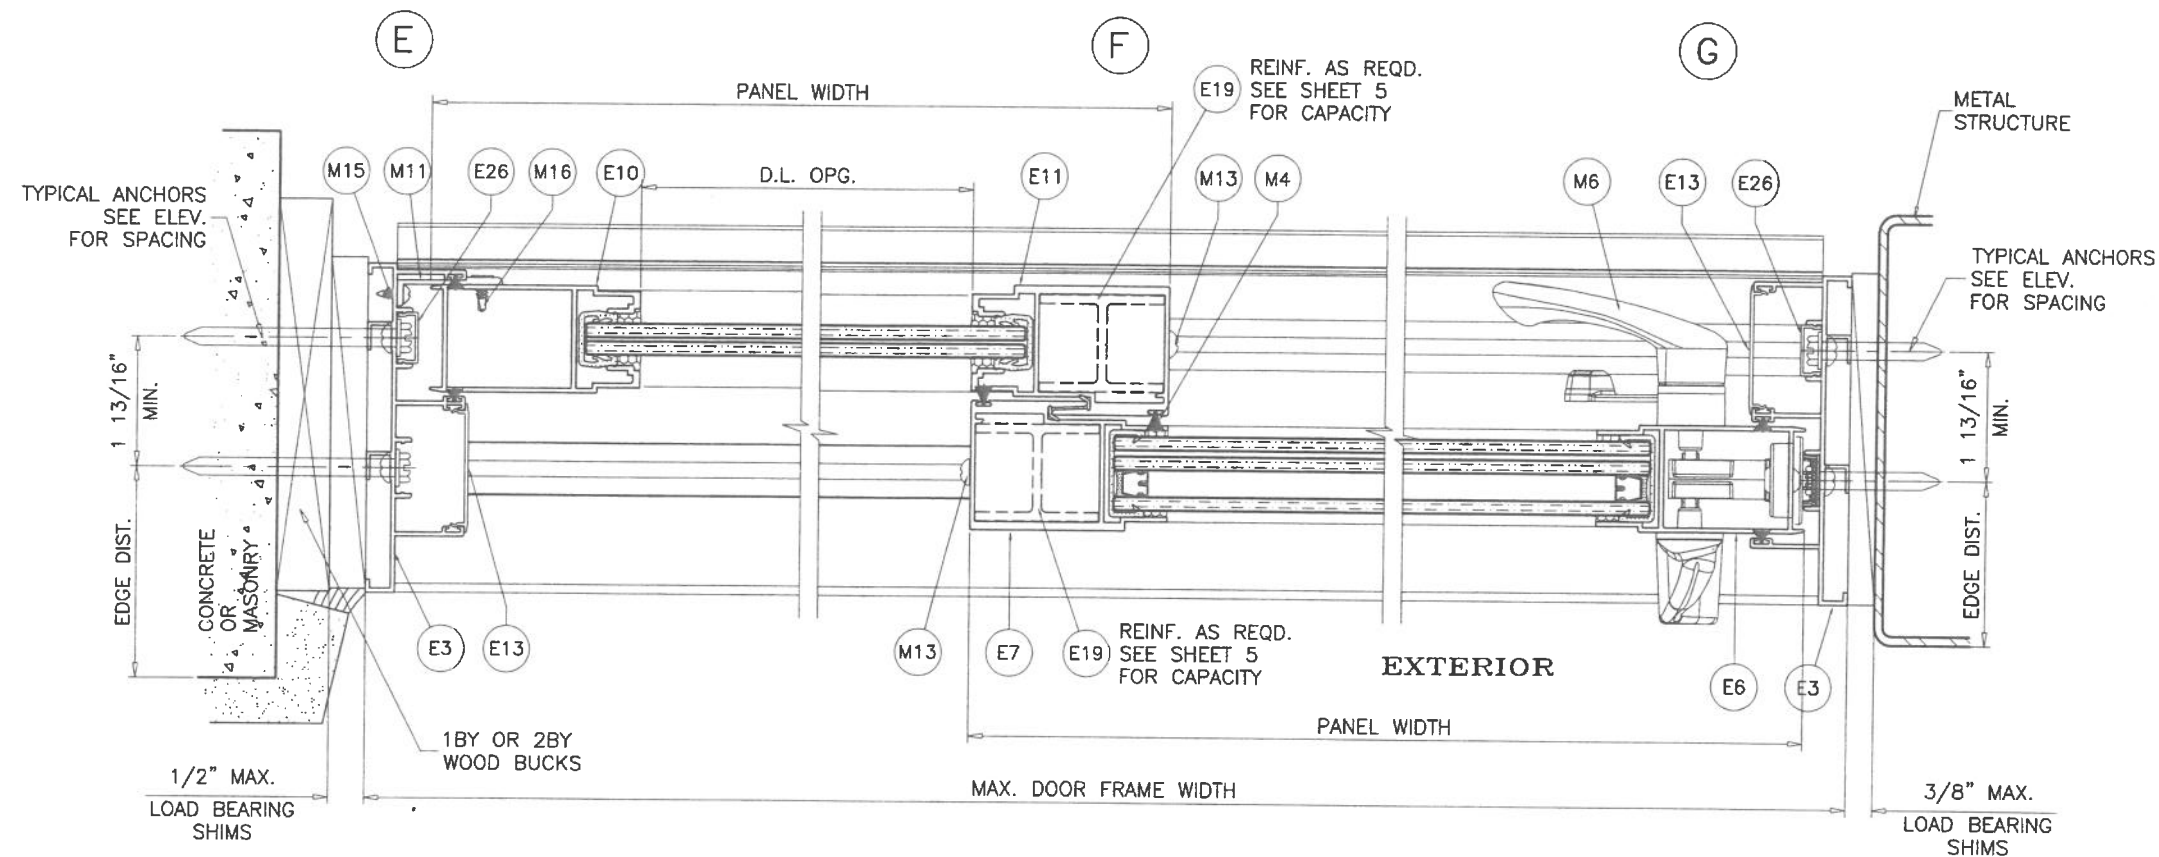

PRODUCT REVISED
as complying with the Florida
Building Code
NOA-No. 26-0729.15
Expiration Date 07/20/2027
By Ishag I. Chande
Miami-Dade Product Control

JUL 24 2026

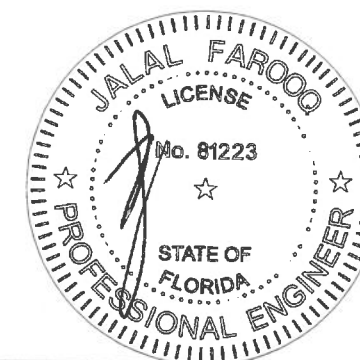


af c
AL-FAROOQ CORPORATION
ENGINEERS & PRODUCT DEVELOPMENT
9360 SUNSET DRIVE, SUITE 220
MIAMI, FLORIDA 33173 (C.A.N. 3538)
TEL. (305) 264-8100 FAX. (305) 262-6978
COMP-ANL\25-32D-ES

ES-EL400 ALUM SLIDING GLASS DOOR (L.M.I.)

E.S. WINDOWS, LLC
3550 N.W. 49 STREET
MIAMI, FL. 33142
TEL. (305) 638-5151 FAX. (305) 638-5158

revisions:			
no	date	by	description
A	09.08.25		NO CHANGE THIS SHEET
B	07.20.26		NO CHANGE THIS SHEET
date: 02-26-25			
scale: 3/8" = 1"			
dr. by: TARIQ			
chk. by:			
drawing no. 25-32D			
sheet 16 of 23			

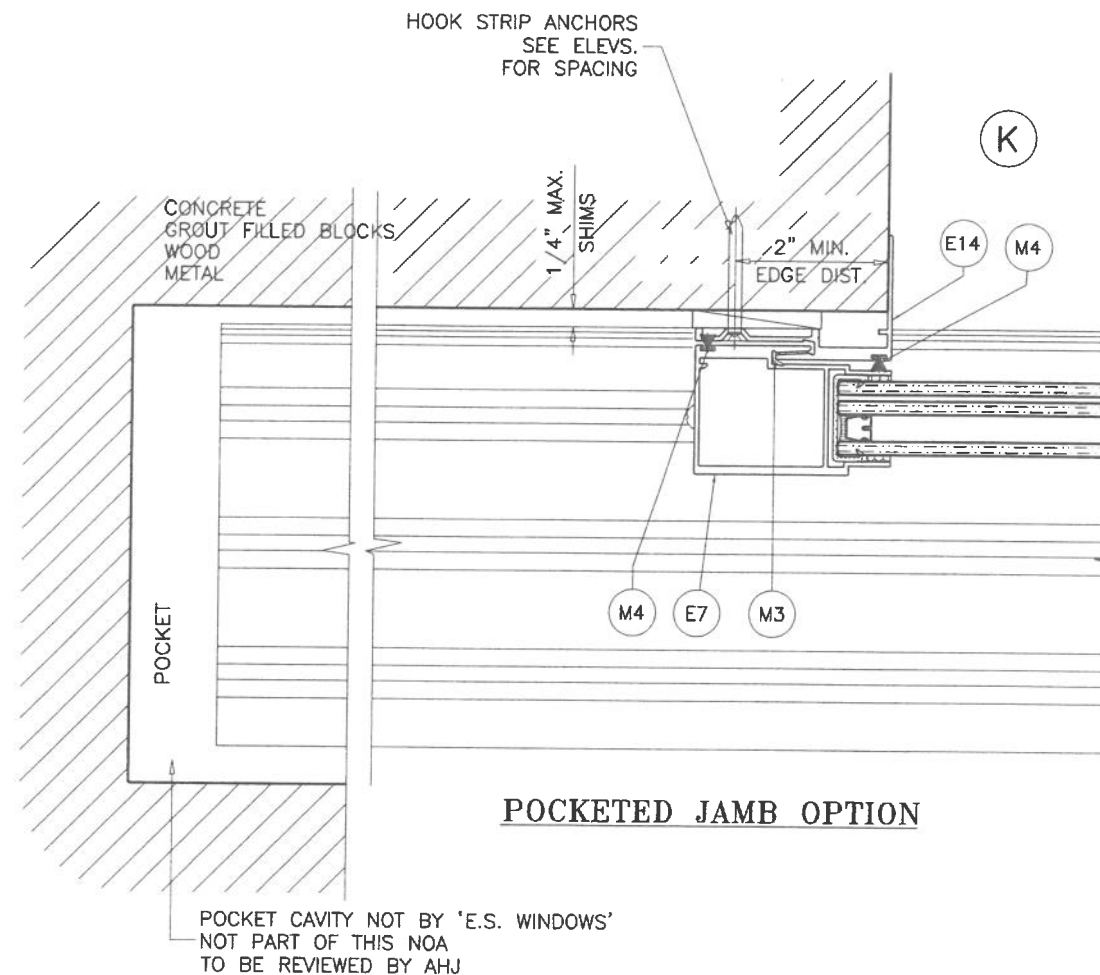

PRODUCT REVISED
 as complying with the Florida
 Building Code
 NOA-No. **26-0729.15**
 Expiration Date **07/20/2027**
 By Ishag I. Chande
 Miami-Dade Product Control


HOOK STRIP ANCHORS: SEE ELEV. FOR SPACING
1/4" DIA. ULTRACON+ BY 'DEWALT' (Fu=164 KSI, Fy=148 KSI)
 DIRECTLY INTO CONCRETE OR GROUT FILLED BLOCKS
 1-3/4" MIN. EMBED INTO CONCRETE
 1-3/4" MIN. EMBED INTO GROUT FILLED BLOCKS

#14 SMS (GRADE 2 CRS)
 INTO 2BY WOOD BUCKS OR WOOD STRUCTURES
 1-1/2" MIN. PENETRATION INTO WOOD

#14 SMS OR SELF DRILLING SCREWS (GRADE 2 CRS)
 INTO METAL STRUCTURES
 (3) THREADS MIN. PENETRATION BEYOND SUBSTRATE
 ALUMINUM: 1/8" THK. MIN. (6063-T5 MIN.)
 STEEL: 1/8" THK. MIN. (Fy = 36 KSI MIN.)
 (STEEL IN CONTACT WITH ALUMINUM TO BE PLATED OR PAINTED)

TYPICAL EDGE DISTANCE
 INTO CONCRETE AND MASONRY = 2" MIN.
 INTO WOOD STRUCTURE = 1" MIN.
 INTO METAL STRUCTURE = 3/4" MIN.

JUL 24 2026

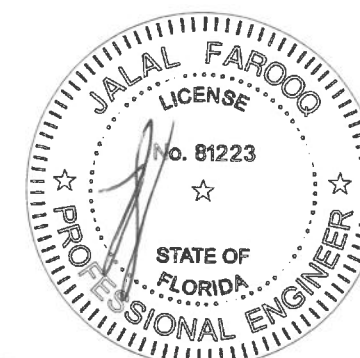





ES-EL400 ALUM SLIDING GLASS DOOR (L.M.I.)

E.S. WINDOWS, LLC
 3550 N.W. 49 STREET
 MIAMI, FL. 33142
 TEL. (305) 638-5151 FAX. (305) 638-5158

revisions:					
no	date	by	description		
A	09.09.25		NO CHANGE THIS SHEET		
B	07.20.26		NO CHANGE THIS SHEET		

AL-FAROOQ CORPORATION
 ENGINEERS & PRODUCT DEVELOPMENT
 9360 SUNSET DRIVE, SUITE 220
 MIAMI, FLORIDA 33173 (C.A.N. 3538)
 TEL. (305) 264-8100 FAX. (305) 262-6978






COMP-ANL 25-32D-ES

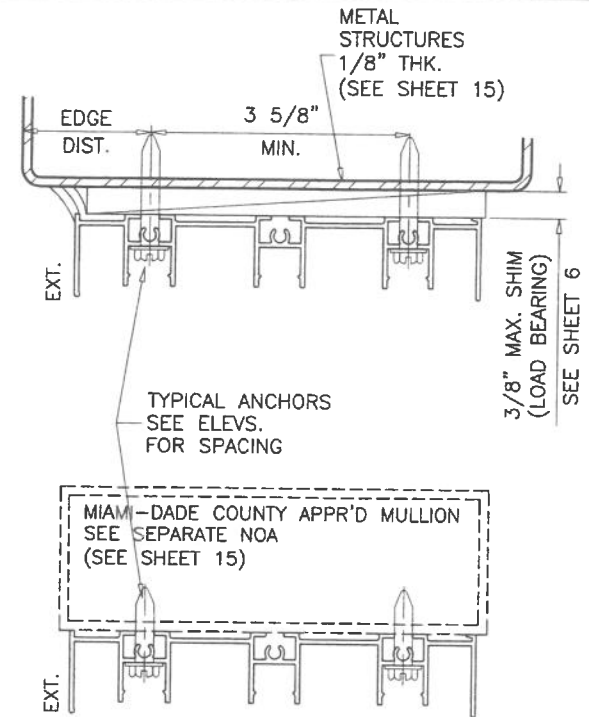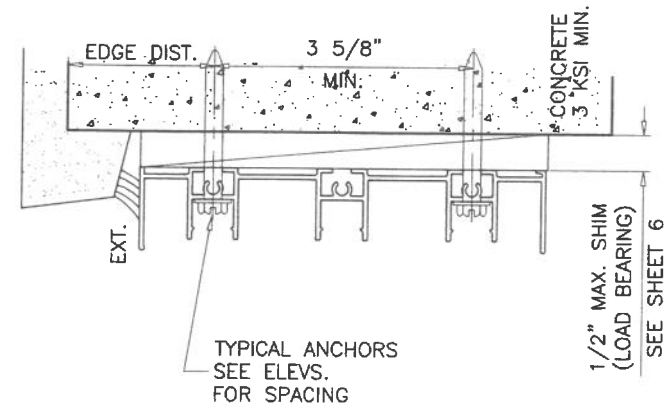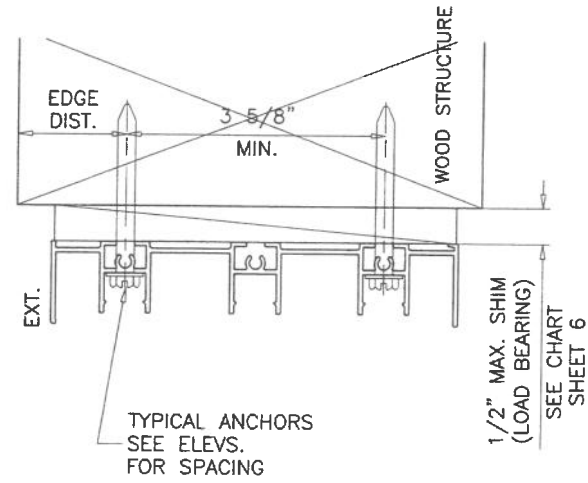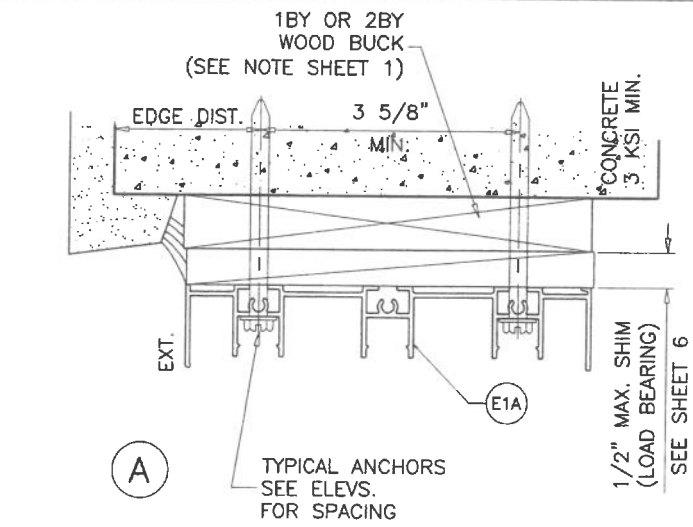

PRODUCT REVISED
as complying with the Florida
Building Code
NOA-No. **26-0729.15**


Expiration Date **07/20/2027**

By *Ishaq I. Chande*
Miami-Dade Product Control

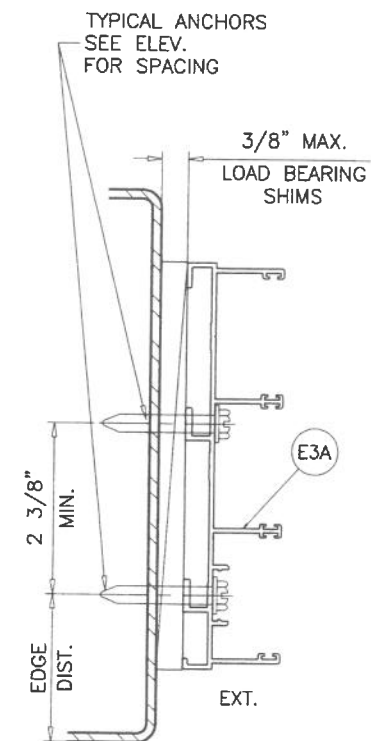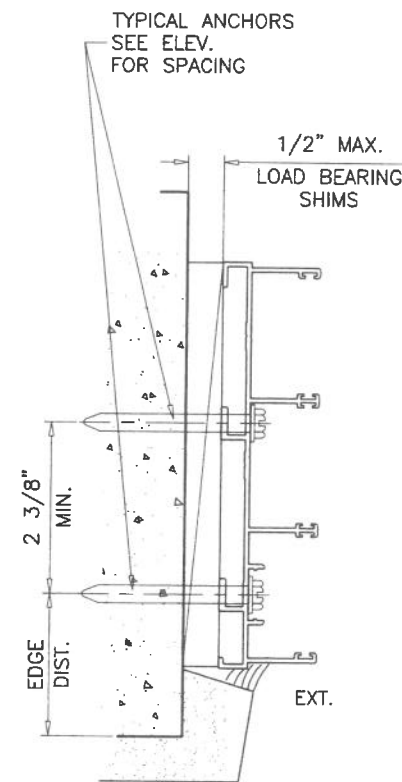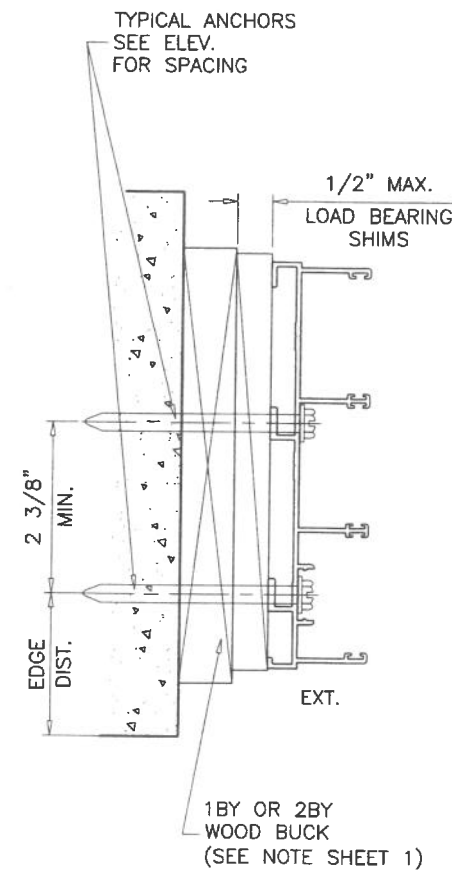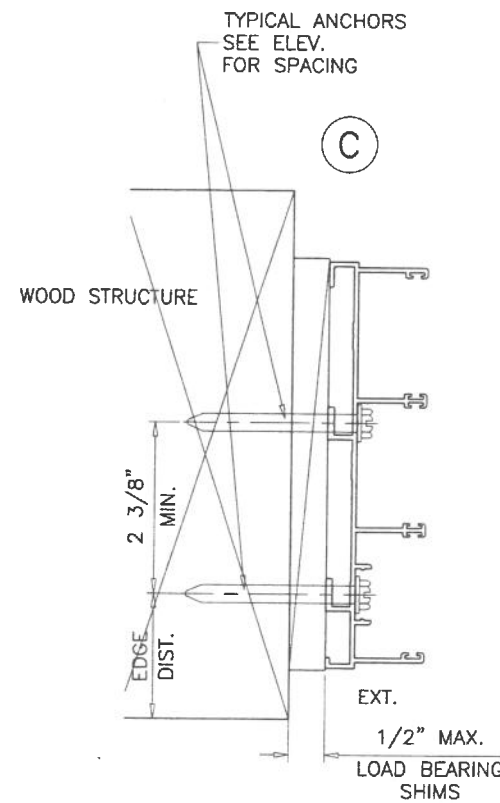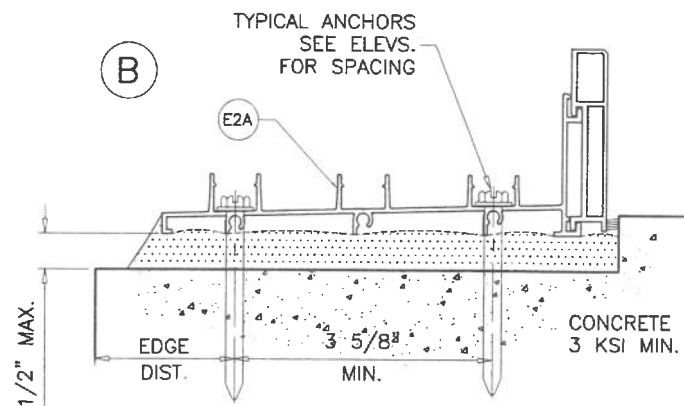

3 TRACK FRAMES
ANCHOR LOCATIONS




JUL 24 2026

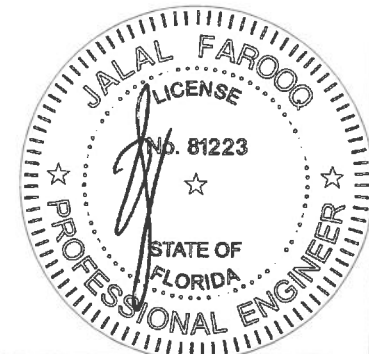

AL-FAROOQ CORPORATION
ENGINEERS & PRODUCT DEVELOPMENT
9360 SUNSET DRIVE, SUITE 220
MIAMI, FLORIDA 33173
TEL. (305) 264-8100 FAX. (305) 262-6978
(C.A.N. 3538)

ES-EL400 ALUM SLIDING GLASS DOOR (L.M.I.)
E.S. WINDOWS, LLC
3550 N.W. 49 STREET
MIAMI, FL. 33142
TEL. (305) 638-5151 FAX. (305) 638-5158






Revisions:		date	by	description
A	09.09.25	NO CHANGE THIS SHEET		
B	07.20.26	NO CHANGE THIS SHEET		
date: 02-26-25		scale: 3/8" = 1"	dr. by: TARIQ	chk. by:
drawing no.		25-32D		
sheet 18 of 23				

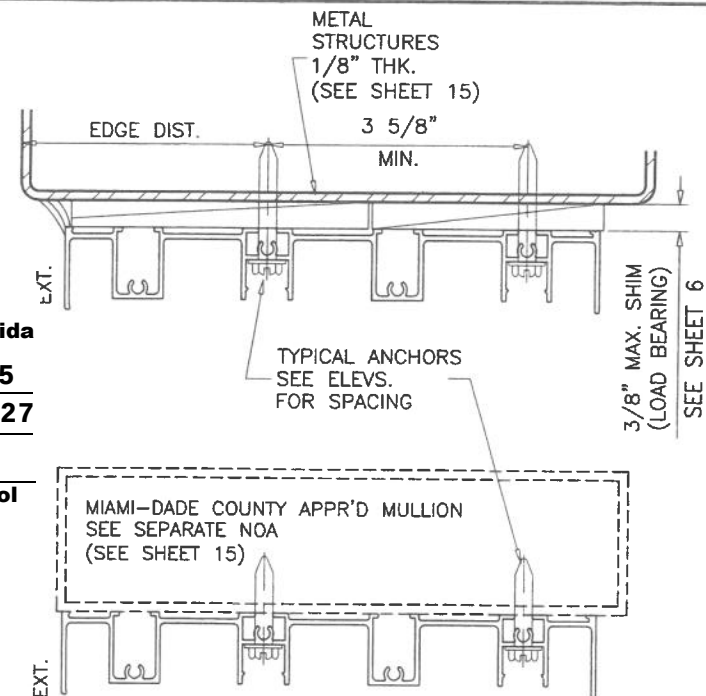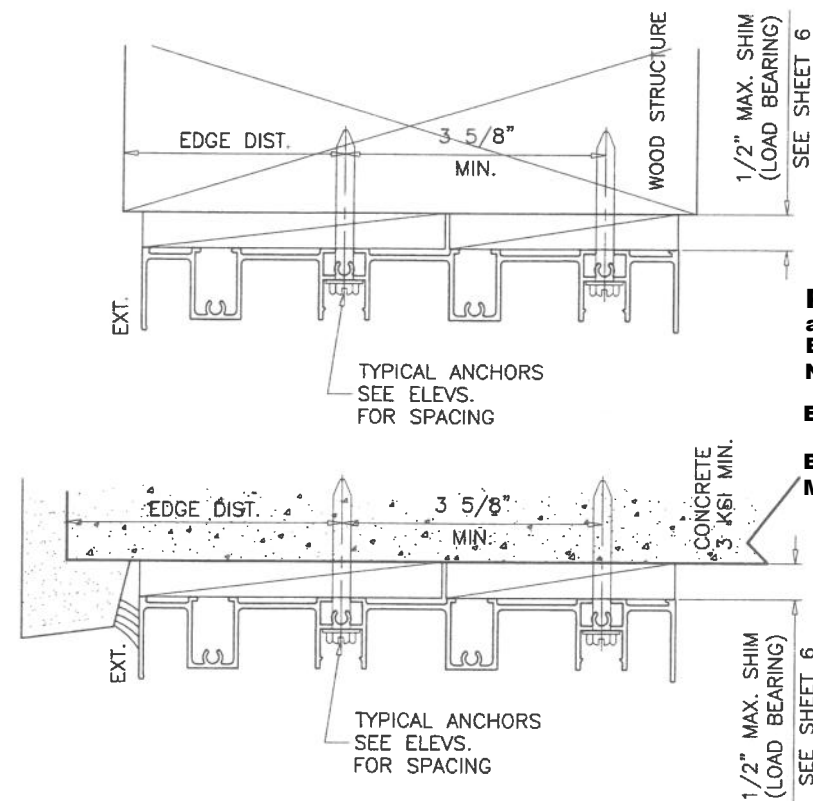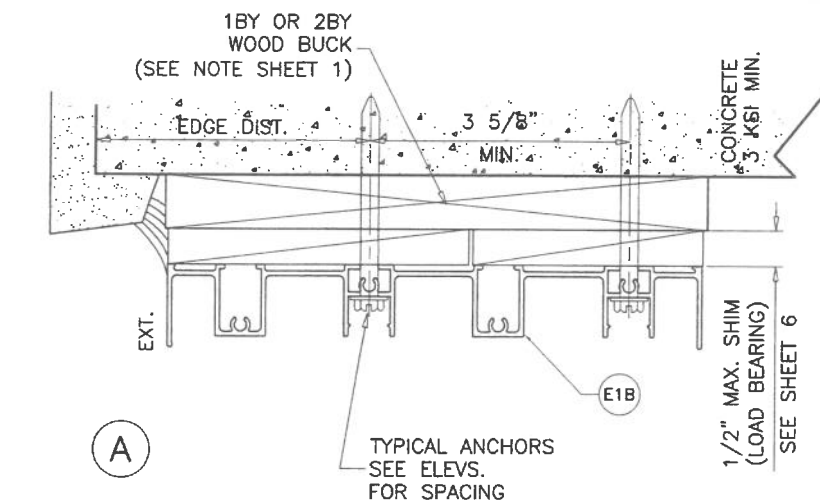

PRODUCT REVISED
as complying with the Florida
Building Code
NOA-No. 26-0729.15
Expiration Date 07/20/2027


By *Ishag I. Chank*
Miami-Dade Product Control

MIAMI-DADE COUNTY APPR'D MULLION
SEE SEPARATE NOA
(SEE SHEET 15)

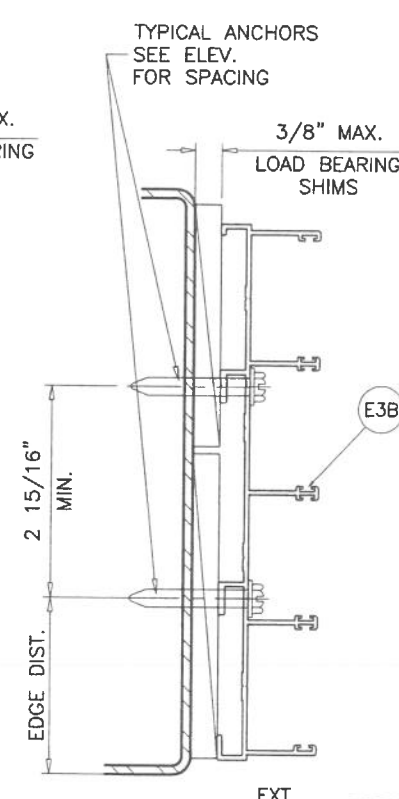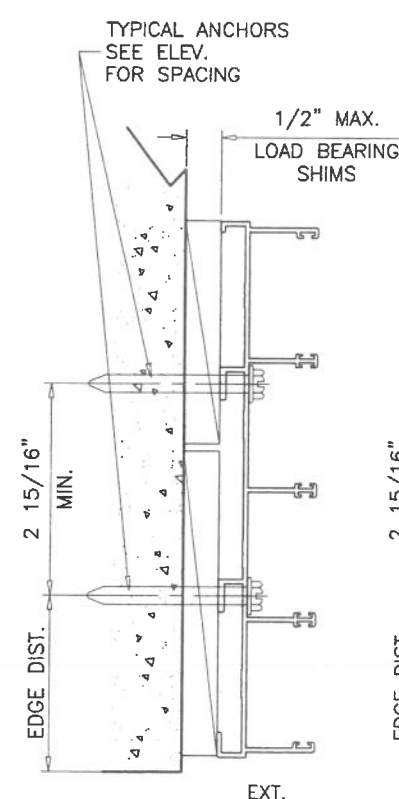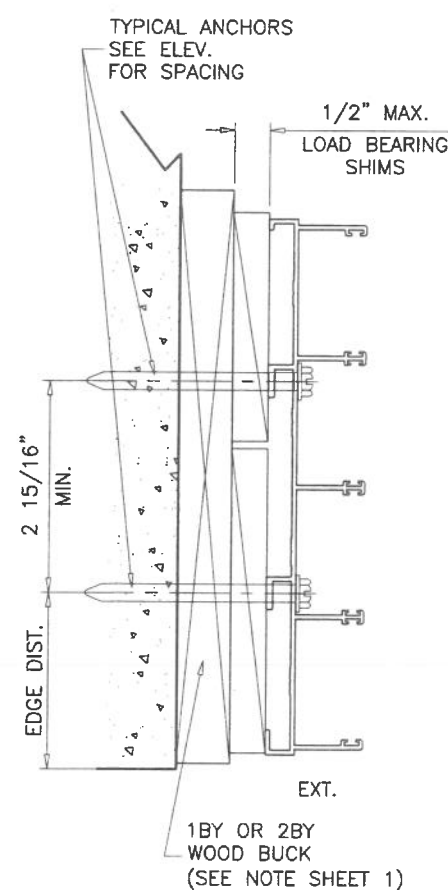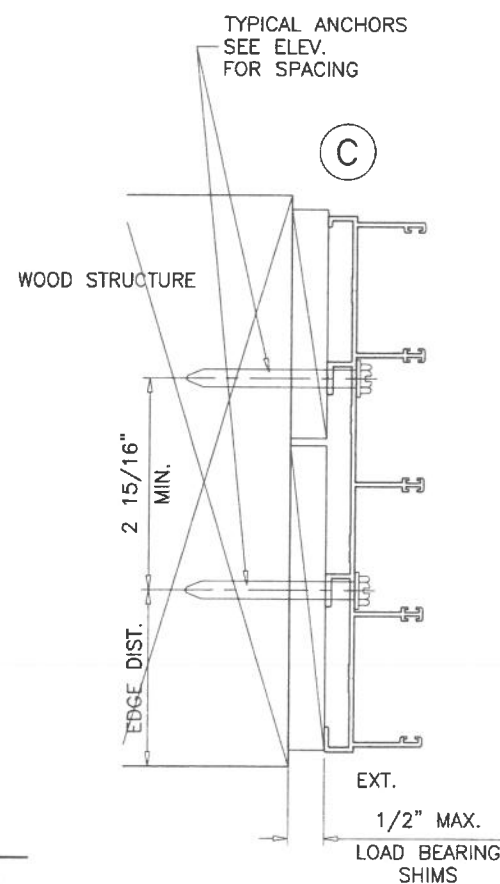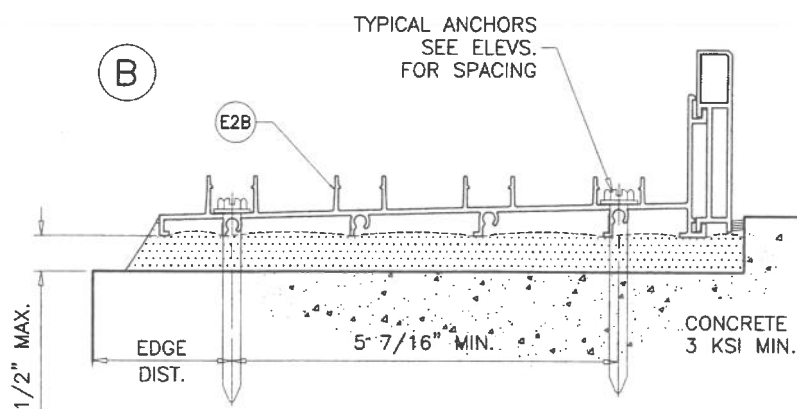

4 TRACK FRAMES
ANCHOR LOCATIONS

JUL 24 2026

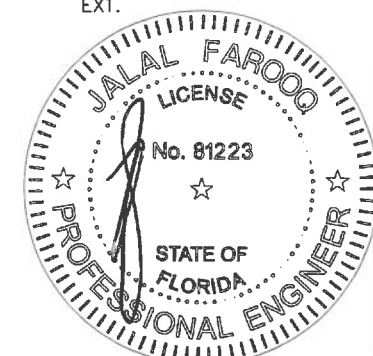

ES-EL400 ALUM SLIDING GLASS DOOR (L.M.I.)

E.S. WINDOWS, LLC
3550 N.W. 49 STREET
MIAMI, FL. 33142
TEL. (305) 638-5151 FAX. (305) 638-5158

no	date	by	description
A	09.09.25		NO CHANGE THIS SHEET
B	07.20.26		NO CHANGE THIS SHEET

date: 02-26-25
scale: 3/8" = 1"
dr. by: TARIQ
chk. by:
drawing no.
25-32D
sheet 19 of 23


AL-FAROOQ CORPORATION
ENGINEERS & PRODUCT DEVELOPMENT
9360 SUNSET DRIVE, SUITE 220
MIAMI, FLORIDA 33173
TEL. (305) 264-8100 FAX. (305) 262-6978
(C.A.N. 3538)

COMP-ANL 25-32D-ES

ITEM #	PART #	REQD.	DESCRIPTION	MATERIAL	MANF./SUPPLIER/REMARKS
E1	ES-EL400-001	1	FRAME HEAD (2 TRACK)	6063-T6	-
E1A	ES-EL400-201	AS REQD.	FRAME HEAD (3 TRACK)	6063-T6	-
E1B	ES-EL400-205	AS REQD.	FRAME HEAD (4 TRACK)	6063-T6	-
E2	ES-EL400-002	1	FRAME SILL (2 TRACK)	6063-T6	-
E2A	ES-EL400-202	AS REQD.	FRAME SILL (3 TRACK)	6063-T6	-
E2B	ES-EL400-206	AS REQD.	FRAME SILL (4 TRACK)	6063-T6	-
E3	ES-EL400-003	2	FRAME JAMB (2 TRACK)	6063-T6	-
E3A	ES-EL400-203	AS REQD.	FRAME JAMB (3 TRACK)	6063-T6	-
E3B	ES-EL400-207	AS REQD.	FRAME JAMB (4 TRACK)	6063-T6	-
E4	ES-EL400-004	1/ PANEL	TOP RAIL (INSUL. LAM. GLASS)	6063-T6	-
E5	ES-EL400-005	1/ PANEL	BOTTOM RAIL (INSUL. LAM. GLASS)	6063-T6	-
E6	ES-EL400-006	AS REQD.	JAMB STILE (INSUL. LAM. GLASS)	6063-T6	-
E7	ES-EL400-007	AS REQD.	INTERLOCK STILE (INSUL. LAM. GLASS)	6063-T6	-
E8	ES-EL400-009	1/ PANEL	TOP RAIL (LAM. GLASS)	6063-T6	-
E9	ES-EL400-010	1/ PANEL	BOTTOM RAIL (LAM. GLASS)	6063-T6	-
E10	ES-EL400-011	AS REQD.	JAMB STILE (LAM. GLASS)	6063-T6	-
E11	ES-EL400-012	AS REQD.	INTERLOCK STILE (LAM. GLASS)	6063-T6	-
E12	ES-EL400-013	AS REQD.	ASTRAGAL STILE (LAM. GLASS)	6063-T6	-
E12A	ES-EL400-008	AS REQD.	ASTRAGAL STILE (INSUL. LAM. GLASS)	6063-T6	-
E13	ES-EL400-014	AS REQD.	JAMB COVER	6063-T5	-
E14	ES-EL400-015	AS REQD.	POCKET JAMB	6063-T6	-
E15	ES-EL400-016	AS REQD.	SILL TRACK	6063-T6	-
E16	ES-EL400-017	AS REQD.	HEAD COVER	6063-T5	-
E17A	ES-2020-008	AS REQD.	SILL RISER	6063-T6	-
E17B	ES-2020-007	AS REQD.	ALT. SILL RISER	6063-T6	-
E17C	ES-2020-041	AS REQD.	ALT. SILL RISER	6063-T6	-
E18	ES-EL400-020	AS REQD.	FIXED PANEL BOTTOM GUIDE	6063-T6	-
E19	ES-EL400-021	AS REQD.	INTERLOCK REINFORCEMENT	6005-T5	-
E26	ES-6011	AS REQD.	SCREW COVER	6063-T6	-
M1A	EMP-870 ES-EL400-G12 S	4/ PANEL	GLAZING GASKET (LAM. GLASS)	SILICONE	DUROMETER 70±3 SHORE A
M2A	EMP-544 ES-SD2020-G05 S	4/ PANEL	GLAZING GASKET (INSUL. LAM. GLASS)	SILICONE	DUROMETER 70±3 SHORE A
M3	ES2020-G04	AS REQD.	INTERLOCK BUMPER	PVC	DUROMETER 60±5 SHORE D
M4	W33271NK	AS REQD.	PILE W'STRIPPING (INTERLOCK)	WOOL	-
M5	W33181NK	AS REQD.	PILE W'STRIPPING	WOOL	-
M6	PS01-0014	AS REQD.	DOOR HANDLE	DIE CAST ALUM	TWO POINT HANDLE
M7	PS01-1015	AS REQD.	STRIKE FOR MORTISE LOCK	ST. STEEL	-
M8	PS01-1036	AS REQD.	MORTISE 2 POINT LOCK	ST. STEEL	-
M9	GT-R34/3-01-A	2/ PANEL	ROLLER ASSEMBLY	ZAMAK	-
M10	6844.1	AS REQD.	BUMPER	ALUM/NYLON	NOT SHOWN
M11	ES-EL400-FPI SL	2/ PANEL	FIX. PANEL CLIPS, AT 12" FROM TOP & BOTTOM	6063-T6	-
M12	#8 X 3/4"	AS REQD.	KEEPER FASTENERS/BOTTOM GUIDE FASTENERS	ST. STEEL	P.H. SMS
M13	#10 X 1-1/4"	AS REQD.	PANEL ASSEMBLY FASTENERS	ST. STEEL	P.H. SMS
M14	#12 X 1-1/2"	AS REQD.	FRAME ASSEMBLY FASTENERS	ST. STEEL	P.H. SMS
M15	#6 X 3/8"	AS REQD.	FIX. PANEL CLIP FASTENERS	ST. STEEL	P.H. SMS
M16	#8 X 1/2"	AS REQD.	FIX. PANEL CLIP FASTENERS	ST. STEEL	F.H. SMS
M18	#10 X 1/2"	AS REQD.	ROLLER FASTENERS	ST. STEEL	P.H. SMS
M19	#10 X 1"	AS REQD.	LOCK INSTALLATION FASTENERS	ST. STEEL	F.H. SMS
M20	#8 X 1/2"	AS REQD.	HANDLE INSTALLATION FASTENERS	ST. STEEL	F.H. SMS

SEALANT:

ALL JOINTS AND FRAME CONNECTIONS SEALED WITH WHITE/ALUMINUM COLORED SILICONE.

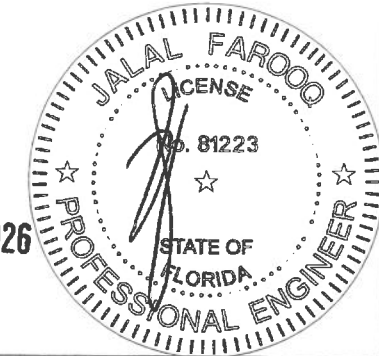

JUL 2 4 2026

PRODUCT REVISED
as complying with the Florida
Building Code
NOA-No. **26-0729.15**
Expiration Date **07/20/2027**
By Ishag I. Chande
Miami-Dade Product Control

LOCK:

SURFACE MOUNT METALLIC HANDLE AT 44" FROM BOTTOM
FASTENED TO LOCK STILE WITH
(2) #8 X 1/2" FH SMS (M20)
SURFACE MOUNT METALLIC 3 PLY DUAL HOOK LOCK
44" FROM BOTTOM
FASTENED TO LOCK STILE WITH
(2) #10 X 1" FH SMS
SURFACE MOUNT METALLIC KEEPER AT 44" FROM BOTTOM
FASTENED TO FRAME JAMB AND ASTRAGAL STILE WITH
(3) #8 X 3/4" PH SMS (M12)

af c
AL-FAROOQ CORPORATION
ENGINEERS & PRODUCT DEVELOPMENT
9360 SUNSET DRIVE, SUITE 220
MIAMI, FLORIDA 33173
TEL. (305) 264-8100 FAX. (305) 262-6978
(C.A.N. 3538)


ES-EL400 ALUM SLIDING GLASS DOOR (L.M.I.)

E.S. WINDOWS, LLC
3550 N.W. 49 STREET
MIAMI, FL. 33142
TEL. (305) 638-5151 FAX. (305) 638-5158


revisions:		description	
no	date	by	description
A	09.09.25		REV. PER RER COMMENTS
B	07.20.26		NO CHANGE THIS SHEET
date: 02-26-25		scale: 3/8" = 1"	
dr. by: TARIQ		chk. by:	

drawing no.
25-32D
sheet 20 of 23

COMP-ANL\25-32D-ES

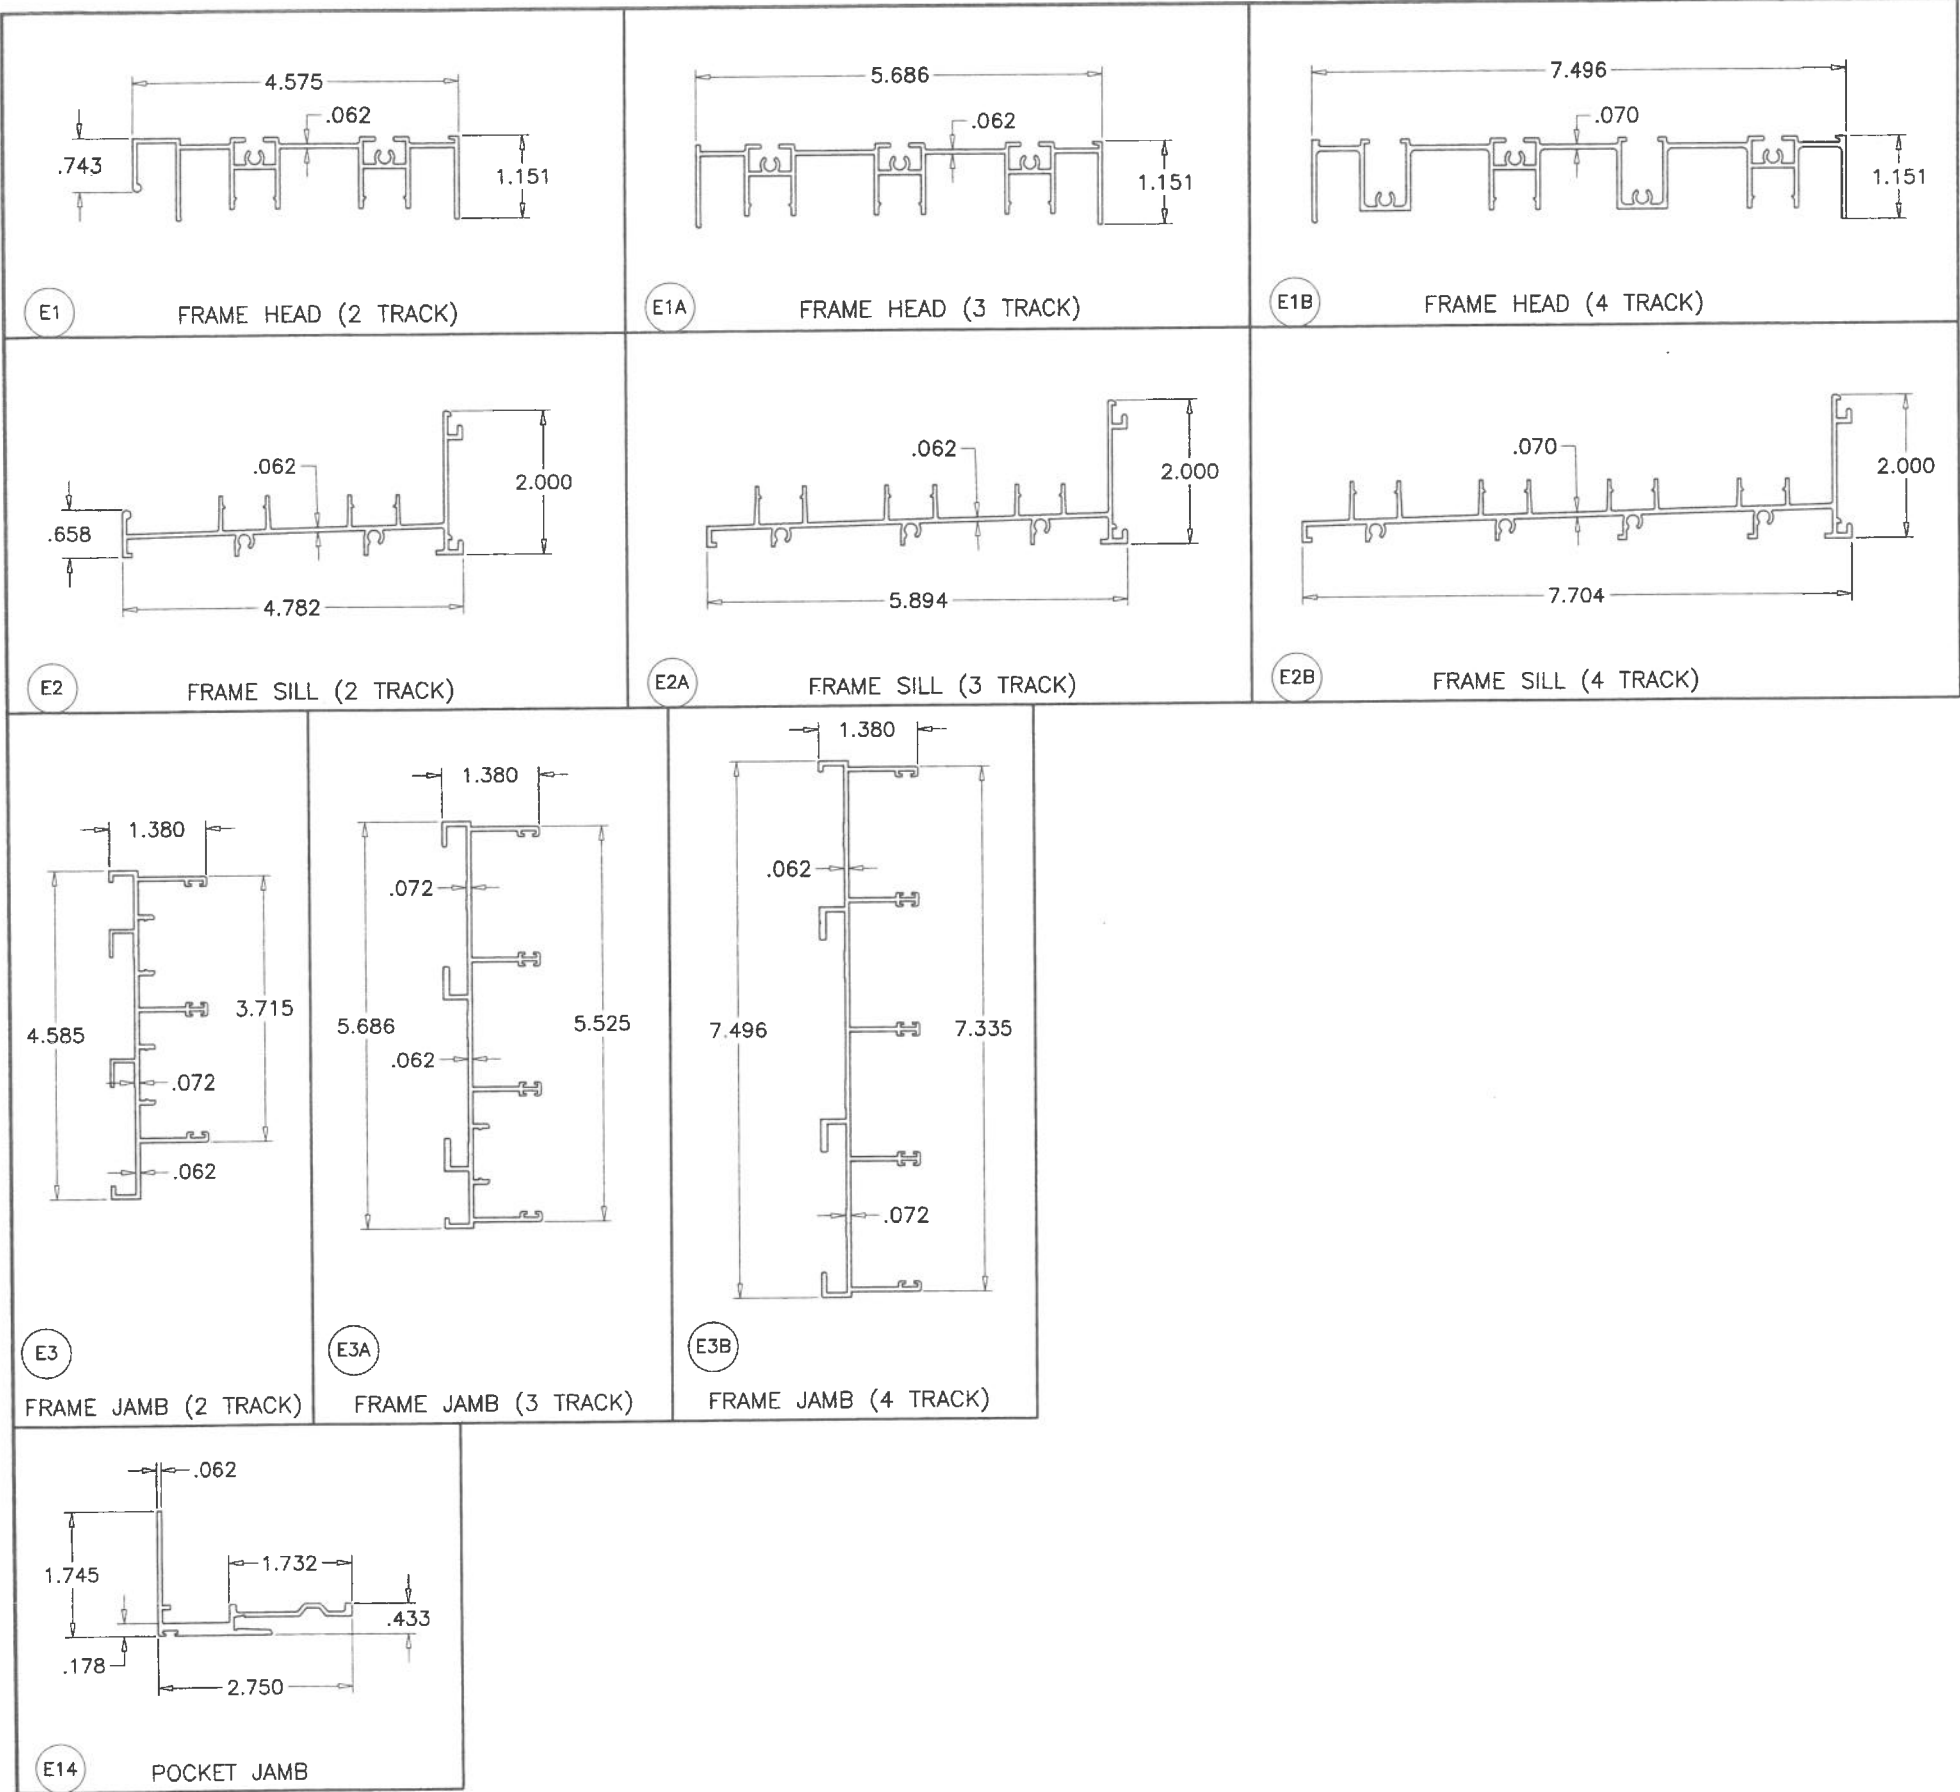

PRODUCT REVISED
 as complying with the Florida
 Building Code
 NOA-No. **26-0729.15**
 Expiration Date **07/20/2027**
 By Ishag I. Chande
 Miami-Dade Product Control

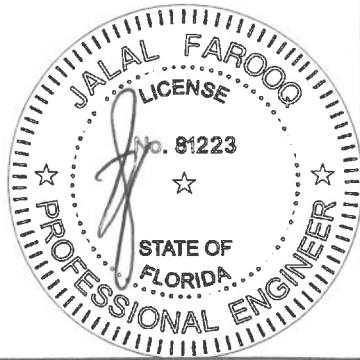

JUL 24 2026

AL-FAROOQ CORPORATION
 ENGINEERS & PRODUCT DEVELOPMENT
 9360 SUNSET DRIVE, SUITE 220
 MIAMI, FLORIDA 33173
 TEL. (305) 264-8100 FAX. (305) 262-6978

COMP-ANL\25-32D-ES


ES-EL400 ALUM SLIDING GLASS DOOR (L.M.I.)

E.S. WINDOWS, LLC
 3550 N.W. 49 STREET
 MIAMI, FL. 33142
 TEL. (305) 638-5151 FAX. (305) 638-5158

revisions:	no	date	by	description
	A	09.09.25		NO CHANGE THIS SHEET
	B	07.20.26		NO CHANGE THIS SHEET

date: 02-26-25
 scale: 3/8" = 1"
 dr. by: TARIQ
 chk. by:

drawing no.
25-32D
 sheet 21 of 23

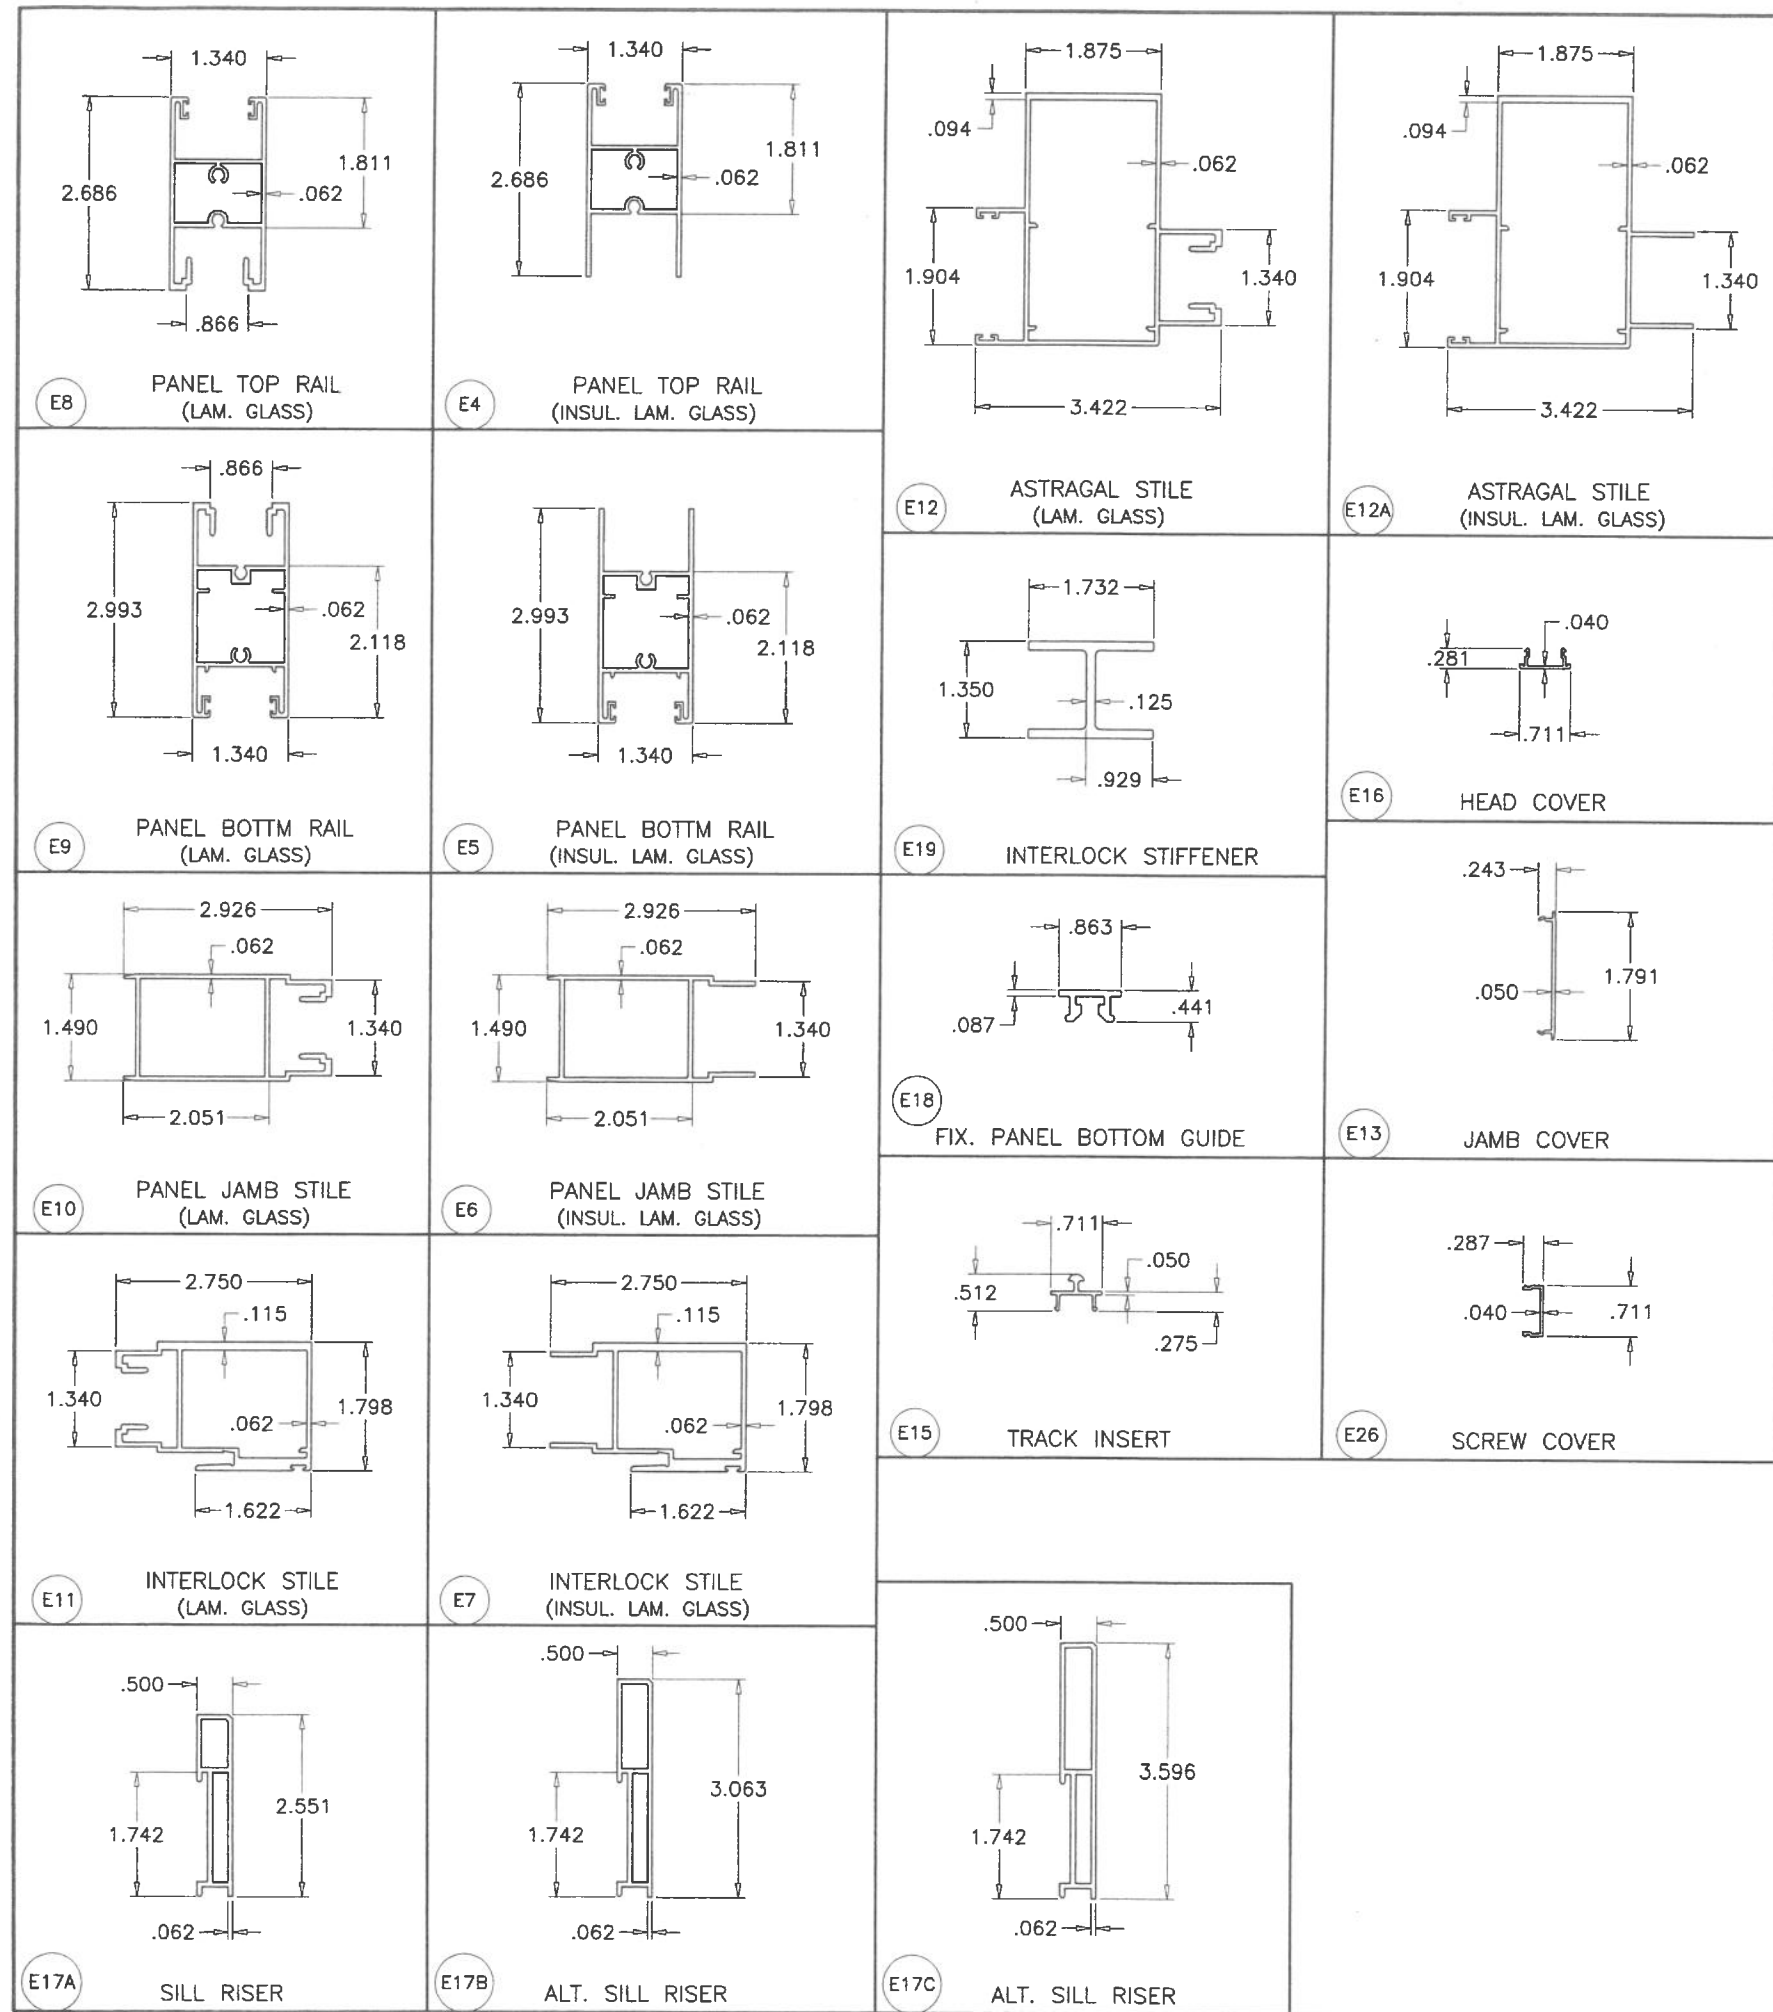


(M1A) GLAZING GASKET
LAM. GLASS

(M2A) GLAZING GASKET
INSUL. LAM. GLASS

MATERIAL = SILICONE
HARDNESS = 70±3
TENSILE STRENGTH = 1139 PSI
ELONGATION AT BREAK = 235%
TEAR STRENGTH = 107 Lb/IN
BRITTLENESS TEMPERATURE = -40° F
COMPRESSION SET = 12.5% (22h@212°F)

PRODUCT REVISED
as complying with the Florida
Building Code
NOA-No. **26-0729.15**
Expiration Date **07/20/2027**
By *Ishag I. Chande*
Miami-Dade Product Control

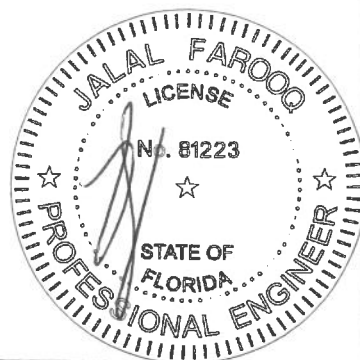

JUL 24 2026


AL-FAROOQ CORPORATION
ENGINEERS & PRODUCT DEVELOPMENT
9360 SUNSET DRIVE, SUITE 220
MIAMI, FLORIDA 33173
TEL. (305) 262-6978
FAX. (305) 262-6978
(C.A.N. 3538)

ES-EL400 ALUM SLIDING GLASS DOOR (L.M.I.)

E.S. WINDOWS, LLC
3550 N.W. 49 STREET
MIAMI, FL. 33142
TEL. (305) 638-5151
FAX. (305) 638-5158

revisions:				date:		scale:		dr. by:		chk. by:	
no	date	description	by	no	date	no	date	no	date	no	date
A	09.09.25	REV. PER RER COMMENTS									
B	07.20.26	NO CHANGE THIS SHEET									
				drawing no.		drawing no.		drawing no.		drawing no.	
				25-32D		25-32D		25-32D		25-32D	
				sheet 22 of 23		sheet 22 of 23		sheet 22 of 23		sheet 22 of 23	


COMP-ANL 25-32D-ES

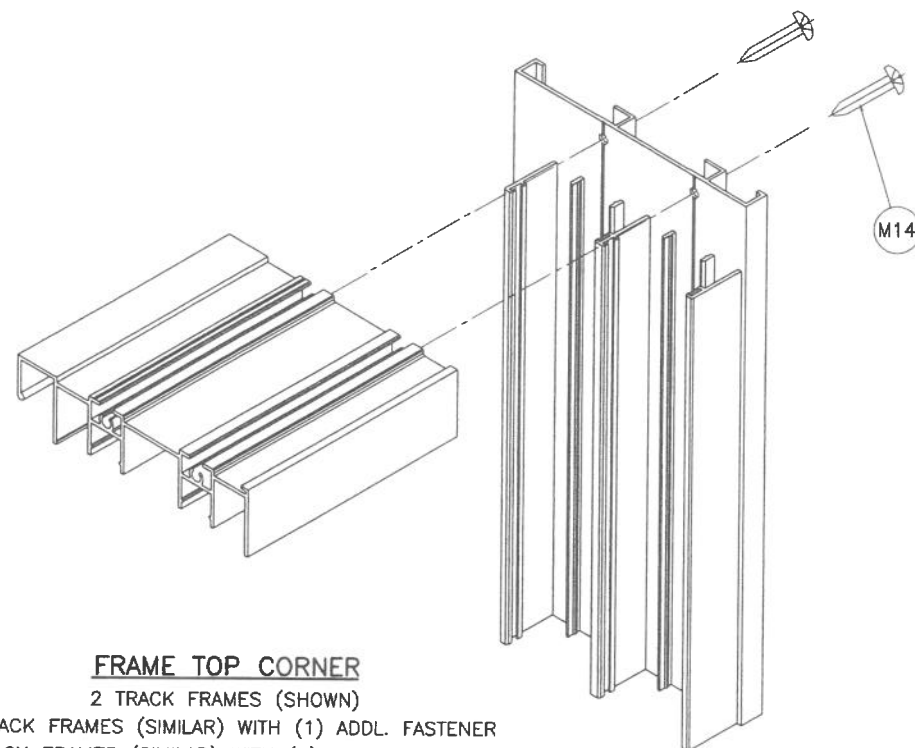

FRAME TOP CORNER

2 TRACK FRAMES (SHOWN)


3 TRACK FRAMES (SIMILAR) WITH (1) ADDL. FASTENER
4 TRACK FRAMES (SIMILAR) WITH (2) ADDL. FASTENERS

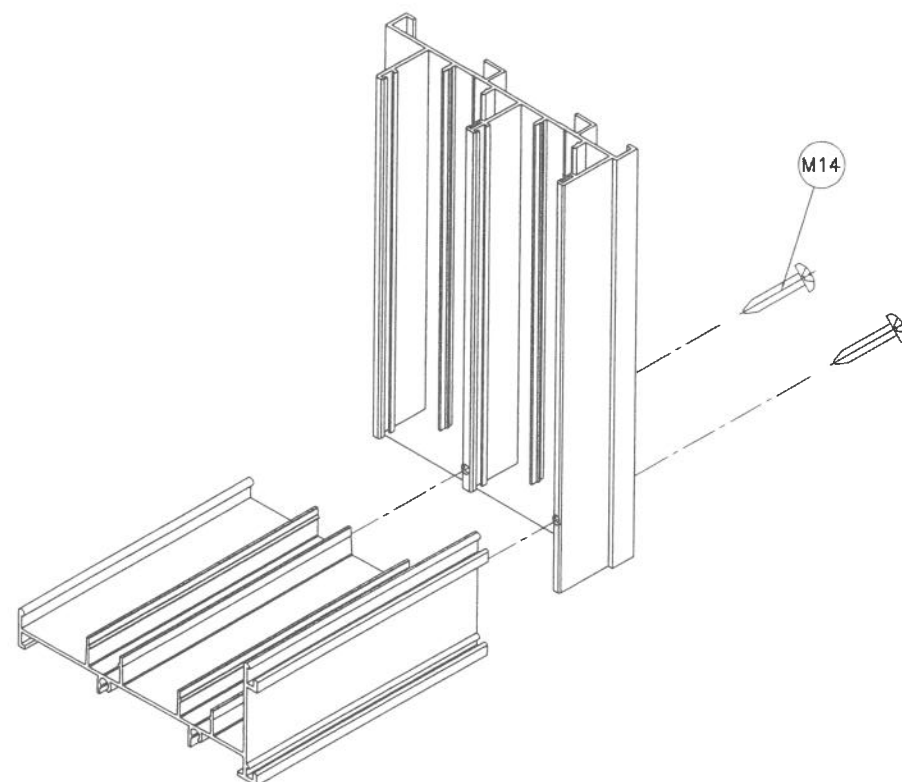

FRAME BOTTOM CORNER

2 TRACK FRAMES (SHOWN)

3 TRACK FRAMES (SIMILAR) WITH (1) ADDL. FASTENER
4 TRACK FRAMES (SIMILAR) WITH (2) ADDL. FASTENERS

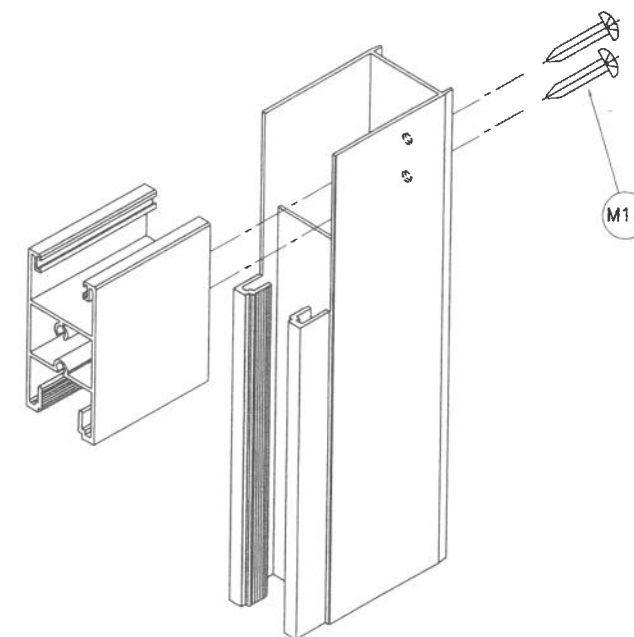

PANEL TOP/BOTTOM CORNER


LAM. GLASS RAIL & STILE (SHOWN)

INSUL. LAM. GLASS RAIL & STILE (SIMILAR)

PRODUCT REVISED
as complying with the Florida
Building Code
NOA-No. 26-0729.15

Expiration Date 07/20/2027

By *Ismael I. Chanda*
Miami-Dade Product Control

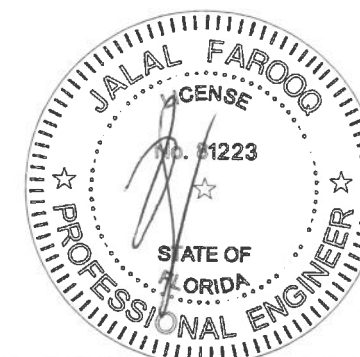

JUL 24 2026

afc

AL-FAROOQ CORPORATION
ENGINEERS & PRODUCT DEVELOPMENT
9360 SUNSET DRIVE, SUITE 220
MIAMI, FLORIDA 33173 (C.A.N. 3538)
TEL. (305) 264-8100 FAX. (305) 262-6978

COMP-ANL\25-32D-ES

ES-EL400 ALUM SLIDING GLASS DOOR (L.M.I.)

E.S. WINDOWS, LLC
3550 N.W. 49 STREET
MIAMI, FL. 33142
TEL. (305) 638-5151 FAX. (305) 638-5158

date: 02-26-25		revisions:			
		no	date	by	description
		A	09.09.25		NO CHANGE THIS SHEET
		B	07.20.26		NO CHANGE THIS SHEET

drawing no.

25-32D

sheet 23 of 23