



DEPARTMENT OF REGULATORY AND ECONOMIC RESOURCES (RER)
BOARD AND CODE ADMINISTRATION DIVISION

NOTICE OF ACCEPTANCE (NOA)

MIAMI-DADE COUNTY
PRODUCT CONTROL SECTION
11805 SW 26 Street, Room 208
Miami, Florida 33175-2474
T (786) 315-2590 F (786) 315-2599
www.miamidade.gov/economy

E.S. Windows, LLC
3550 NW 49th Street
Miami, FL 33142

SCOPE:

This NOA is being issued under the applicable rules and regulations governing the use of construction materials. The documentation submitted has been reviewed and accepted by Miami-Dade County RER-Product Control Section to be used in Miami-Dade County and other areas where allowed by the Authority Having Jurisdiction (AHJ).

This NOA shall not be valid after the expiration date stated below. The Miami-Dade County Product Control Section (In Miami-Dade County) and/ or the AHJ (in areas other than Miami-Dade County) reserve the right to have this product or material tested for quality assurance purposes. If this product or material fails to perform in the accepted manner, the manufacturer will incur the expense of such testing and the AHJ may immediately revoke, modify, or suspend the use of such product or material within their jurisdiction. RER reserves the right to revoke this acceptance if it is determined by Miami-Dade County Product Control Section that this product or material fails to meet the requirements of the applicable building code.

This product is approved as described herein and has been designed to comply with the Florida Building Code, including the High Velocity Hurricane Zone.

DESCRIPTION: Series "ES-4000" Aluminum Horizontal Sliding Window – L.M.I.

APPROVAL DOCUMENT: Drawing No. **24-75D**, titled "Series-4000 Aluminum Sliding Glass Wdw. (L.M.I)", sheets 1 through 7 of 7, dated 10/16/24, with revision **A** dated 08/11/26, prepared by Al-Farooq Corporation, signed and sealed by Jalal Farooq, P.E., bearing the Miami-Dade County Product Control Revision stamp with the Notice of Acceptance number and expiration date by the Miami-Dade County Product Control Section.

MISSILE IMPACT RATING: Large and Small Missile Impact Resistant

LABELING: Each unit shall bear a permanent label with the manufacturer's name or logo, **Barranquilla, Colombia**, model/series, and following statement: "Miami-Dade County Product Control Approved", unless otherwise noted herein.

RENEWAL of this NOA shall be considered after a renewal application has been filed and there has been no change in the applicable building code negatively affecting the performance of this product.

TERMINATION of this NOA will occur after the expiration date or if there has been a revision or change in the materials, use, and/ or manufacture of the product or process. Misuse of this NOA as an endorsement of any product, for sales, advertising or any other purposes shall automatically terminate this NOA. Failure to comply with any section of this NOA shall be cause for termination and removal of NOA.


ADVERTISEMENT: The NOA number preceded by the words Miami-Dade County, Florida, and followed by the expiration date may be displayed in advertising literature. If any portion of the NOA is displayed, then it shall be done in its entirety.

INSPECTION: A copy of this entire NOA shall be provided to the user by the manufacturer or its distributors and shall be available for inspection at the job site at the request of the Building Official.

This NOA **revises NOA No. 25-0128.05** and consists of this page 1 and evidence pages E-1, E-2 and E-3, as well as approval document mentioned above.

The submitted documentation was reviewed by **Manuel Perez, P.E.**

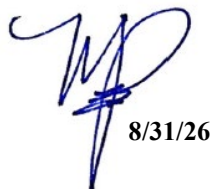


8/31/26

NOA No. 26-0818.09
Expiration Date: March 18, 2029
Approval Date: September 10, 2026
Page 1

NOTICE OF ACCEPTANCE: EVIDENCE SUBMITTED


1. EVIDENCE SUBMITTED UNDER PREVIOUS NOA's

A. DRAWINGS

1. Manufacturer's die drawings and sections.
(Submitted under NOA No. 04-1117.05)
2. Drawing No. **24-75D**, titled "Series-4000 Aluminum Sliding Glass Wdw. (L.M.I)", sheets 1 through 7 of 7, dated 10/16/24, prepared by Al-Farooq Corporation, signed and sealed by Jalal Farooq, P.E.
(Submitted under NOA No. 25-0128.05)

B. TESTS

1. Test reports on: 1) Air Infiltration Test, per FBC, TAS 202-94
2) Uniform Static Air Pressure Test, Loading per FBC TAS 202-94
3) Water Resistance Test, per FBC, TAS 202-94
4) Large Missile Impact Test per FBC, TAS 201-94
5) Cyclic Wind Pressure Loading per FBC, TAS 203-94
6) Forced Entry Test, per FBC, and TAS 202-94
along with marked-up drawings and installation diagram of an aluminum sliding glass door, prepared by Blackwater Testing, Inc., Test Report No. **BT-ESW-15-004**, dated 04/18/16, signed and sealed by Yamil G. Kuri, P.E.
(Submitted under NOA No. 17-0505.05)
2. Test reports on: 1) Air Infiltration Test, per FBC, TAS 202-94
2) Uniform Static Air Pressure Test, Loading per FBC TAS 202-94
3) Water Resistance Test, per FBC, TAS 202-94
4) Large Missile Impact Test per FBC, TAS 201-94
5) Cyclic Wind Pressure Loading per FBC, TAS 203-94
..6) Forced Entry Test, Type "A-A" sliding door, Grade 10, Level LV 1 per ASTM F 588 and per FBC 2411 3.2.1, TAS 202-94
along with marked-up drawings and installation diagram of an aluminum sliding glass door, prepared by Fenestration Testing Laboratory, Inc., for the following Test Reports No.:
 - a) **FTL-5471**, dated 01/24/08, signed and sealed by Michael R. Wenzel, P. E.
(Submitted under NOA No. 09-0210.07)
 - b) **FTL-4287**, dated 09/22/04, signed and sealed by Joseph C. Chan, P. E.,
(Submitted under NOA No. 04-1117.05)
 - c) **FTL-4287**, dated 09/22/04, signed and sealed by Edmundo Largaespada, P.E.,
(Submitted under NOA No. 04-1117.05)
 - d) **FTL-3908**, dated 10/09/03, **FTL-3909**, dated 09/26/03 and **FTL-3910**, dated 09/30/03, all signed and sealed by Joseph C. Chan, P.E.
(Submitted under NOA No. 04-1117.05)

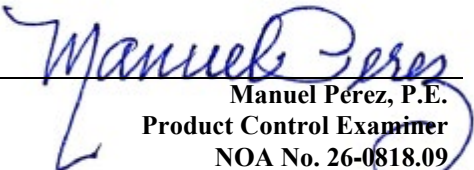
Manuel Pérez, P.E.
Product Control Examiner
NOA No. 26-0818.09
Expiration Date: March 18, 2029
Approval Date: September 10, 2026

NOTICE OF ACCEPTANCE: EVIDENCE SUBMITTED

1. EVIDENCE SUBMITTED UNDER PREVIOUS NOA's (CONTINUED)

C. CALCULATIONS

1. Anchor verification calculations complying with FBC 8th Edition (2023), prepared by Al Farooq Corporation, dated October 15, 2024, signed and sealed by Jalal Farooq, P.E. *(Submitted under NOA No. 25-0128.05)*
2. Glazing complies with ASTM E1300-09.

D. QUALITY ASSURANCE

1. Miami-Dade Department of Regulatory and Economic Resources (RER).

E. MATERIAL CERTIFICATIONS


1. Notice of Acceptance No. **24-0205.08** issued to **Kuraray America, Inc.** for their "Trosifol® Ultraclear, Clear and Color PVB Glass Interlayers" dated 03/21/24, expiring on 07/08/29.
2. Notice of Acceptance No. **23-0717.30** issued to **Kuraray America, Inc.** for their "SentryGlas® (Clear and White) Glass Interlayers" dated 08/31/23, expiring on 07/04/28

F. STATEMENTS

1. Statement letter of conformance, complying with **FBC 8th Edition (2023)**, and of no financial interest, dated October 15, 2024, issued by Al-Farooq Corporation, signed and sealed by Jalal Farooq, P.E. *(Submitted under NOA No. 25-0128.05)*
2. Distributor Agreement between ES Windows, LLC Miami, Florida (distributor) and Energia Solar, S.A., Barranquilla, Columbia, S.A. (manufacturer) and E.S. Windows, LLC, dated 03/05/14, signed by Mr. Andres Chamorro (Gen. MGR) and Ms. Clara Garcia (Sales MGR) respectively, on behalf of their companies. *(Submitted under NOA No. 13-1115.03)*

G. OTHERS

1. Notice of Acceptance No. **23-0714.11**, issued to E.S. Windows, LLC for their Series 4000 Aluminum Sliding Glass Door w/ Reinforcements - L.M.I., approved on 08/10/23 and expiring on 03/18/29.

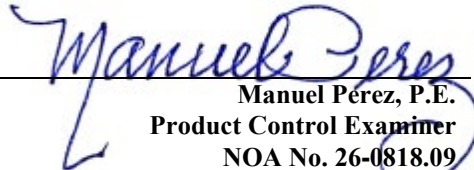
Manuel Pérez, P.E.
Product Control Examiner
NOA No. 26-0818.09
Expiration Date: March 18, 2029
Approval Date: September 10, 2026

NOTICE OF ACCEPTANCE: EVIDENCE SUBMITTED

2. NEW EVIDENCE SUBMITTED

A. DRAWINGS

1. Drawing No. **24-75D**, titled “Series-4000 Aluminum Sliding Glass Wdw. (L.M.I)”, sheets 1 through 7 of 7, dated 10/16/24, with revision **A** dated 08/11/26, prepared by Al-Farooq Corporation, signed and sealed by Jalal Farooq, P.E.

B. TESTS

1. None.

C. CALCULATIONS

1. Anchor verification calculations and structural analysis, complying with **FBC 8th Edition (2023)** and **FBC 9th Edition (2026)**, dated 08/10/26, prepared by Al-Farooq Corporation, signed and sealed by Jalal Farooq, P.E.
2. Glazing complies with **ASTM E1300-16**

D. QUALITY ASSURANCE

1. Miami-Dade Department of Regulatory and Economic Resources (RER)

E. MATERIAL CERTIFICATIONS


1. Notice of Acceptance No. **24-0205.08** issued to **Kuraray America, Inc.** for their “**Trosifol® Ultraclear, Clear and Color PVB Glass Interlayers**” dated 03/21/24, expiring on 07/08/29.
2. Notice of Acceptance No. **23-0717.30** issued to **Kuraray America, Inc.** for their “**SentryGlas® (Clear and White) Glass Interlayers**” dated 08/31/23, expiring on 07/04/28.

F. STATEMENTS

1. Statement letter of conformance, complying with **FBC 8th Edition (2023)**, with **FBC 9th Edition (2026)**, inclusive special limitation use of anchors for saltwater environment to comply with chapter 17; and of no financial interest, dated August 10, 2026, issued by Al-Farooq Corporation, signed and sealed by Jalal Farooq, P.E.

G. OTHERS

1. Notice of Acceptance No. **25-1028.05**, issued to E.S. Windows, LLC, for their Series “**ES-4000**” Aluminum Horizontal Sliding Window – L.M.I., approved on 02/20/25 and expiring on 03/18/29.

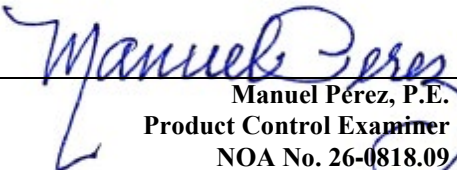
Manuel Pérez, P.E.
Product Control Examiner
NOA No. 26-0818.09
Expiration Date: March 18, 2029
Approval Date: September 10, 2026

The following pages in this document were submitted by the manufacturer (third party) to represent the product being approved and establish the limits of use. The pages may include technical drawings, schematics and installation details.

DETAILS (D) AND (E)

SEE SHEET 6 FOR NO REINFORCING
SEE SHEET 6 FOR MEDIUM REINFORCING
SEE SHEET 5 FOR HEAVY REINFORCING

WINDOWS GLAZED WITH LAMINATED GLASS RATED FOR
LARGE & SMALL MISSILE IMPACT AND REQUIRE NO SHUTTERS.
VERIFY COMPLIANCE WITH EGRESS LIMITATIONS WHERE REQUIRED.

DAYLITE OPENINGS WIDTHS:
FIXED/LOCK STILE-INTERLOCK = PANEL WIDTH - 5.375"
INTERLOCK-ASTRAGAL = PANEL WIDTH - 5.625"

DAYLITE OPENING HEIGHT:
PANEL HEIGHT - 5.00"

PANEL HEIGHT = WINDOW FRAME HEIGHT - 1.250"

SERIES-4000 ALUMINUM SLIDING GLASS WINDOW

DESIGN LOAD RATING FOR WINDOWS TO BE AS PER CHARTS SHOWN
AND APPROVED CONFIGURATIONS ON SHEETS 2 AND 3.

THIS PRODUCT HAS BEEN DESIGNED AND TESTED TO COMPLY WITH THE
REQUIREMENTS OF THE 2023 (8TH EDITION)/2026 (9TH EDITION) FLORIDA
BUILDING CODE INCLUDING HIGH VELOCITY HURRICANE ZONE (HVHZ).

1BY OR 2BY WOOD BUCKS & BUCK FASTENERS BY OTHERS, MUST BE
DESIGNED AND INSTALLED ADEQUATELY TO TRANSFER APPLIED PRODUCT
LOADS TO THE BUILDING STRUCTURE.

ANCHORS SHALL BE CORROSION RESISTANT, SPACED AS SHOWN ON DETAILS
AND INSTALLED PER MANUF'S INSTRUCTIONS. SPECIFIED EMBEDMENT TO BASE
MATERIAL SHALL BE BEYOND WALL DRESSING OR STUCCO.


A LOAD DURATION INCREASE IS USED IN DESIGN OF ANCHORS INTO WOOD ONLY.

ALL SHIMS TO BE LOAD-BEARING, (HIGH DENSITY PLASTIC/COMPOSITE, METAL
OR OTHER RIGID MATERIALS).

MATERIALS INCLUDING BUT NOT LIMITED TO STEEL/METAL SCREWS, THAT
COME INTO CONTACT WITH OTHER DISSIMILAR MATERIALS SHALL MEET THE
REQUIREMENTS OF THE 2023/2026 FLORIDA BLDG. CODE & ADOPTED STANDARDS.


THIS PRODUCT APPROVAL IS GENERIC AND DOES NOT PROVIDE INFORMATION
FOR A SITE SPECIFIC PROJECT, i.e. LIFE SAFETY OF THIS PRODUCT, ADEQUACY
OF STRUCTURE RECEIVING THIS PRODUCT AND SEALING AROUND OPENING FOR
WATER INFILTRATION RESISTANCE ETC.
CONDITIONS NOT SHOWN IN THIS DRAWING ARE TO BE ANALYZED SEPARATELY,
AND TO BE REVIEWED BY BUILDING OFFICIAL.

DESIGN LOADS SHOWN ARE BASED ON 'ALLOWABLE STRESS DESIGN (ASD)'.

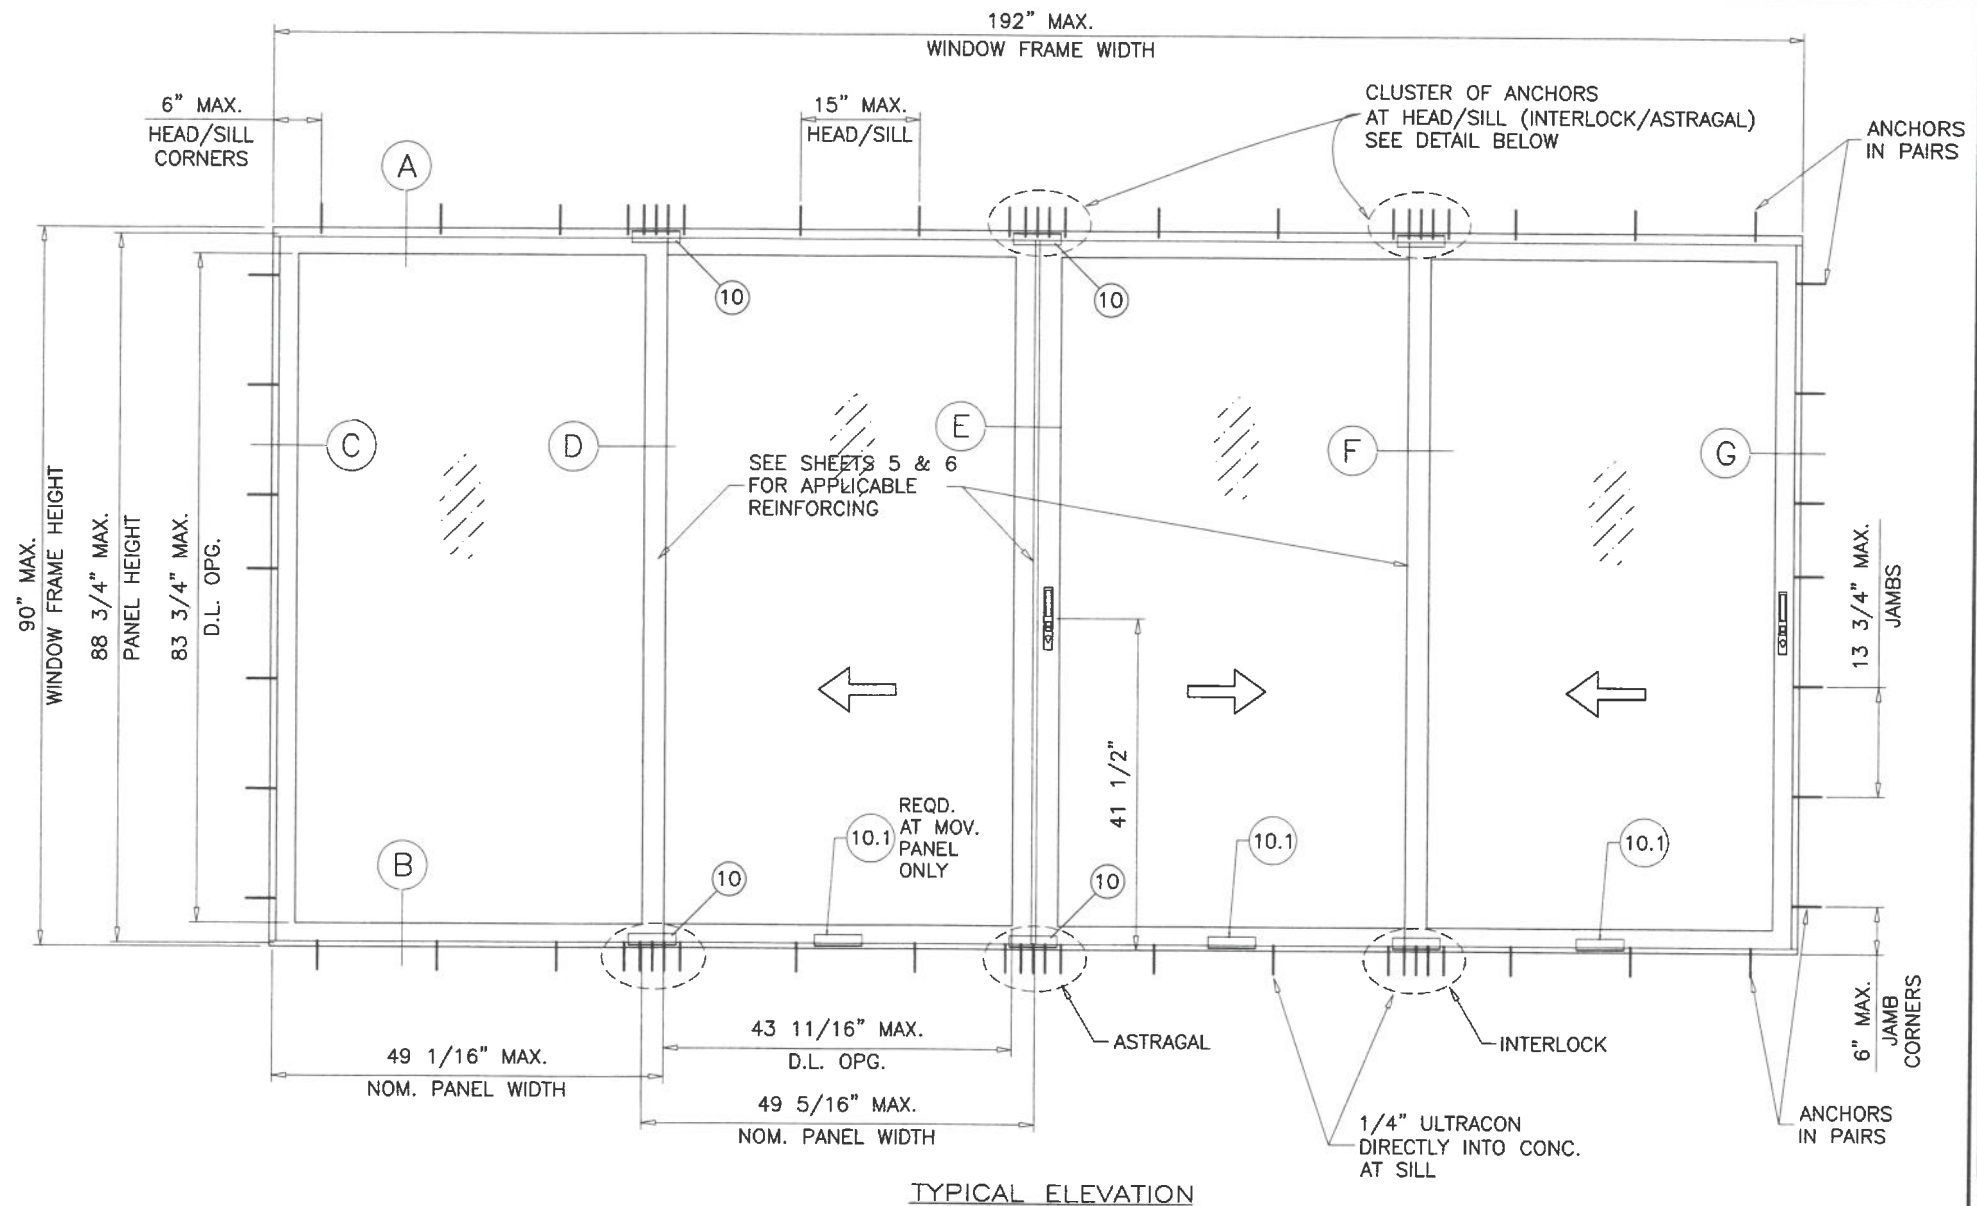

TYPICAL ELEVATION


FASTENERS AND CONNECTORS (AS APPLICABLE) SHOWN IN THIS APPROVAL MAY NOT MEET
CORROSION RESISTANCE REQUIREMENTS FOR COASTAL OR SALT WATER EXPOSURE ZONES.
COMPLIANCE WITH THESE CONDITIONS TO BE CHECKED PER FBC 1711.

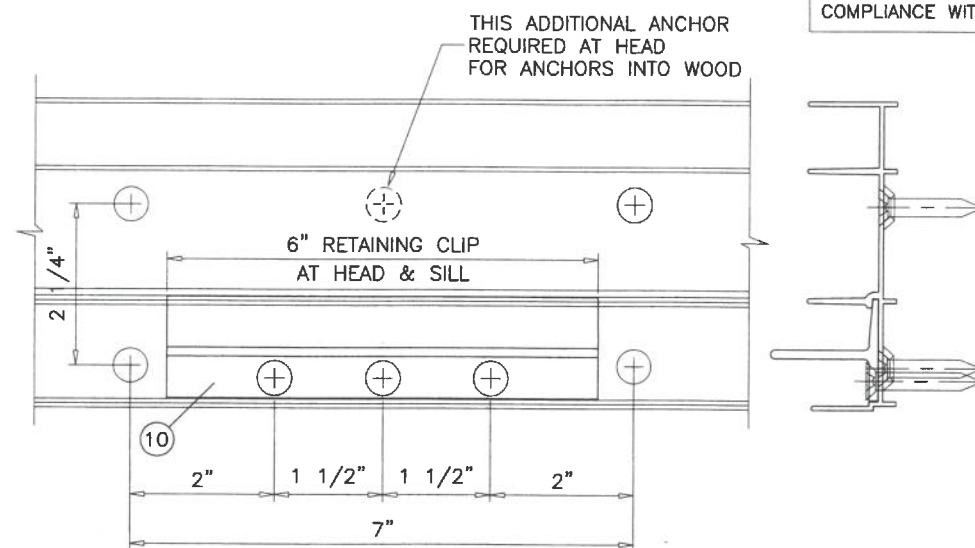

DETAIL CLUSTER OF ANCHORS AT INTERLOCK/ASTRAGAL ENDS
1/4\"/>

PRODUCT REVISED
As complying with the Florida
Building Code
NOA-No. **26-0818.09**
Expiration Date: **03/18/2029**
By: *Manuel Fern*
Miami-Dade Product Control

AUG 12 2026

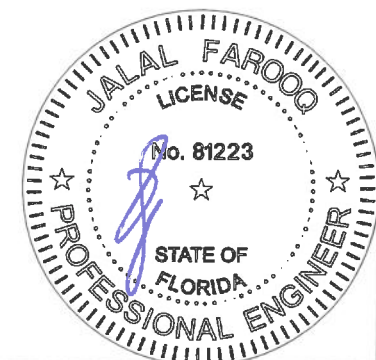

afC

AL-FAROOQ CORPORATION
ENGINEERS & PRODUCT DEVELOPMENT
9360 SUNSET DRIVE, SUITE 220
MIAMI, FLORIDA 33173 (C.A.N. 3538)
TEL. (305) 264-8100 FAX. (305) 262-6978
COMP-ANL\24-75DES

SERIES-4000 ALUMINUM SLIDING GLASS WDW. (L.M.I.)

E.S. WINDOWS, LLC
3550 N.W. 49 STREET
MIAMI, FL. 33142
TEL. (305) 638-5151 FAX. (305) 638-5158

revisions:	no	date	by	description
	A	08.11.26		UPDATED TO 2026 FBC

date: 10-16-24

scale: 1/2"=1'-0"


dr. by: TARIQ

chk. by:

drawing no.

24-75D


sheet 1 of 7

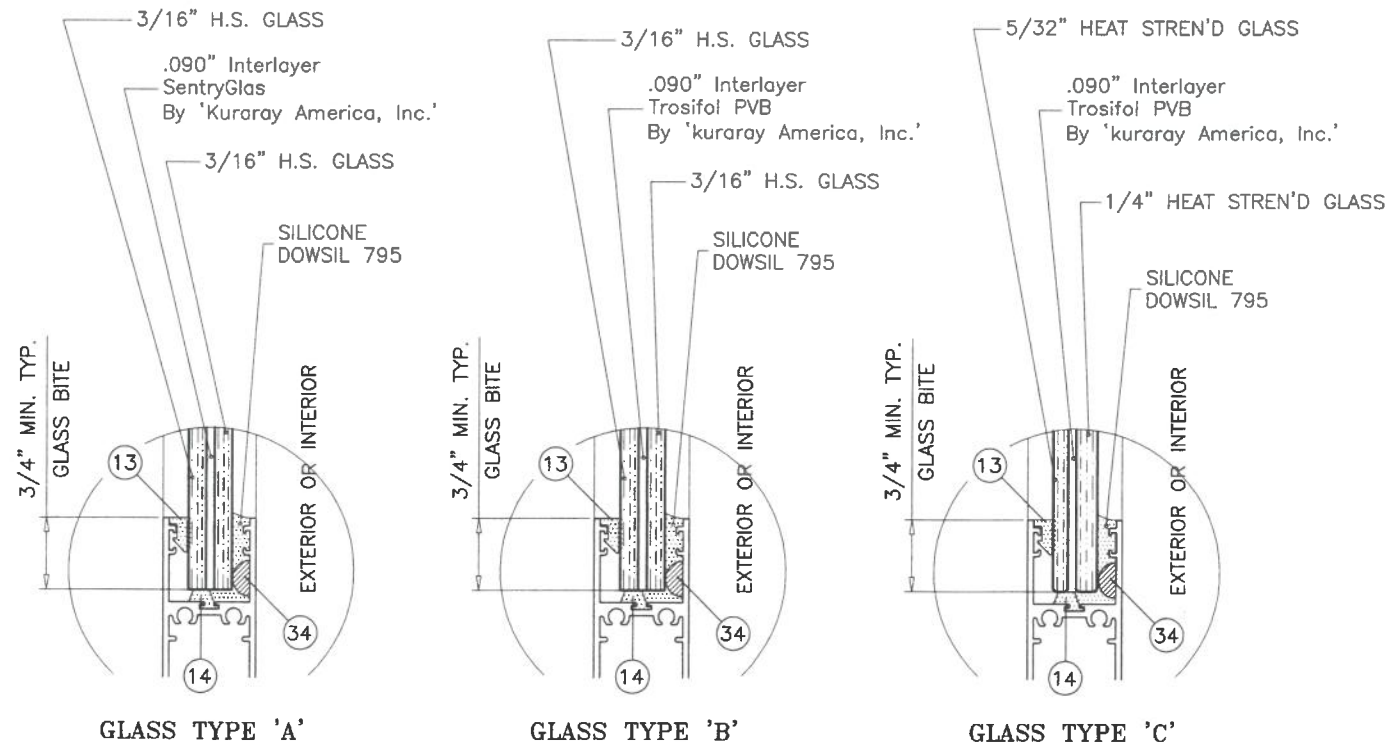

SEE SHEET 3 FOR OX, XO OR XX WINDOWS WITH HEAVY REINFORCING


		DESIGN LOAD CAPACITY - PSF (ALL CONFIGURATIONS SHOWN ON THIS SHEET) GLASS TYPES 'A', 'B' OR 'C'					
NOMINAL PANEL WIDTH INCHES	WDW. FRAME HEIGHT INCHES	NO REINFOR'G		MEDIUM REINFOR'G		HEAVY REINFOR'G	
		EXT. (+)	INT. (-)	EXT. (+)	INT. (-)	EXT. (+)	INT. (-)
30	81 1/4	70.0	80.0	70.0	80.0	70.0	80.0
36		70.0	80.0	70.0	80.0	70.0	80.0
42		-	-	70.0	80.0	70.0	80.0
48		-	-	-	-	70.0	80.0
54		-	-	-	-	70.0	71.1
30	90	-	-	70.0	80.0	70.0	80.0
36		-	-	70.0	80.0	70.0	80.0
42		-	-	-	-	70.0	80.0
48		-	-	-	-	70.0	80.0

$$\text{NOMINAL PANEL WIDTH} = \frac{\text{WINDOW FRAME WIDTH}}{\text{NUMBER OF PANELS}}$$

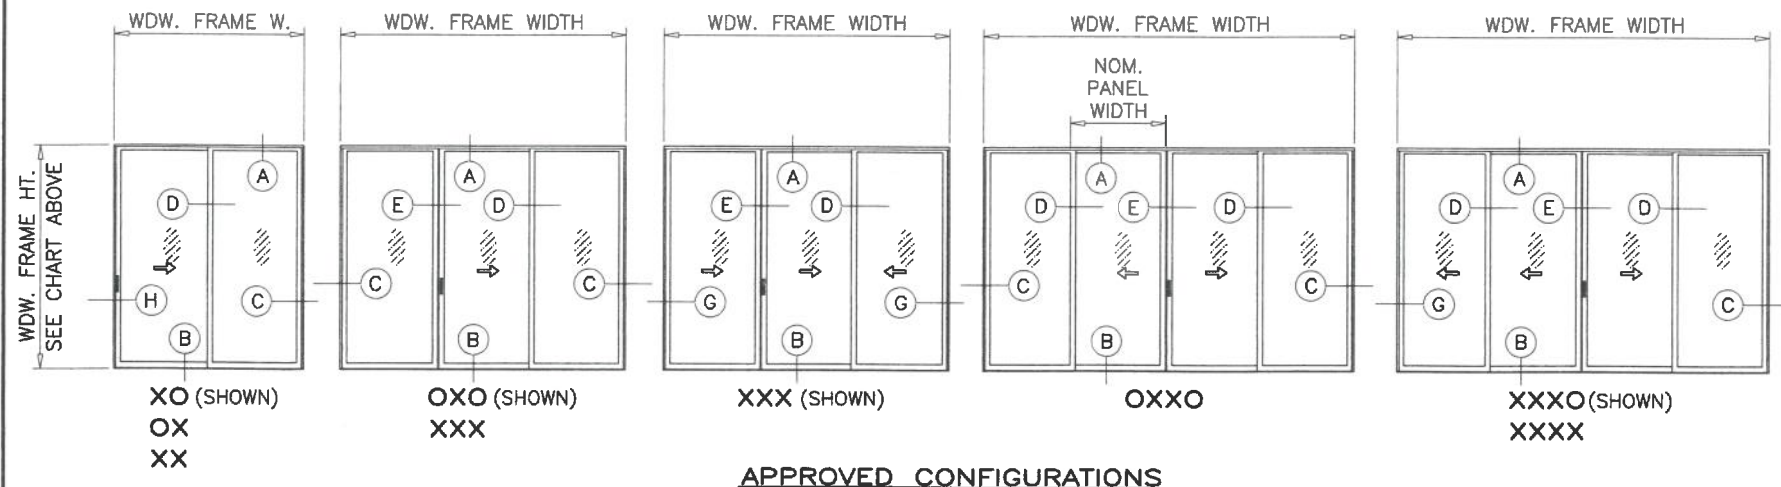

NOTE:
GLASS CAPACITIES ON THIS SHEET ARE
BASED ON ASTM E1300-16 (3 SEC. GUSTS)
AND FLORIDA BUILDING COMMISSION
DECLARATORY STATEMENT DCA05-DEC-219

PRODUCT REVISED
As complying with the Florida
Building Code
NOA-No. **26-0818.09**
Expiration Date: **03/18/2029**
By: *Manuel Perez*
Miami-Dade Product Control

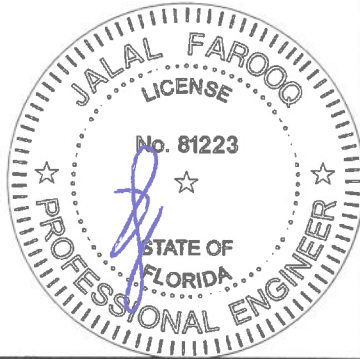

AUG 12 2026

AL-FAROOQ CORPORATION
ENGINEERS & PRODUCT DEVELOPMENT
9360 SUNSET DRIVE, SUITE 220
MIAMI, FLORIDA 33173 (C.A.N. 3538)
TEL. (305) 264-8100 FAX. (305) 262-6978

COMP-ANL 24-75DES

SERIES-4000 ALUMINUM SLIDING GLASS WDW. (L.M.I.)


E.S. WINDOWS, LLC
3550 N.W. 49 STREET
MIAMI, FL. 33142
TEL. (305) 638-5151 FAX. (305) 638-5158

revisions:

no.	date	by	description
A	08.11.26		UPDATED TO 2026 FBC


date: 10-16-24
scale: 1/2"=1'-0"
dr. by: TARIQ
chk. by:

drawing no.
24-75D
sheet 2 of 7

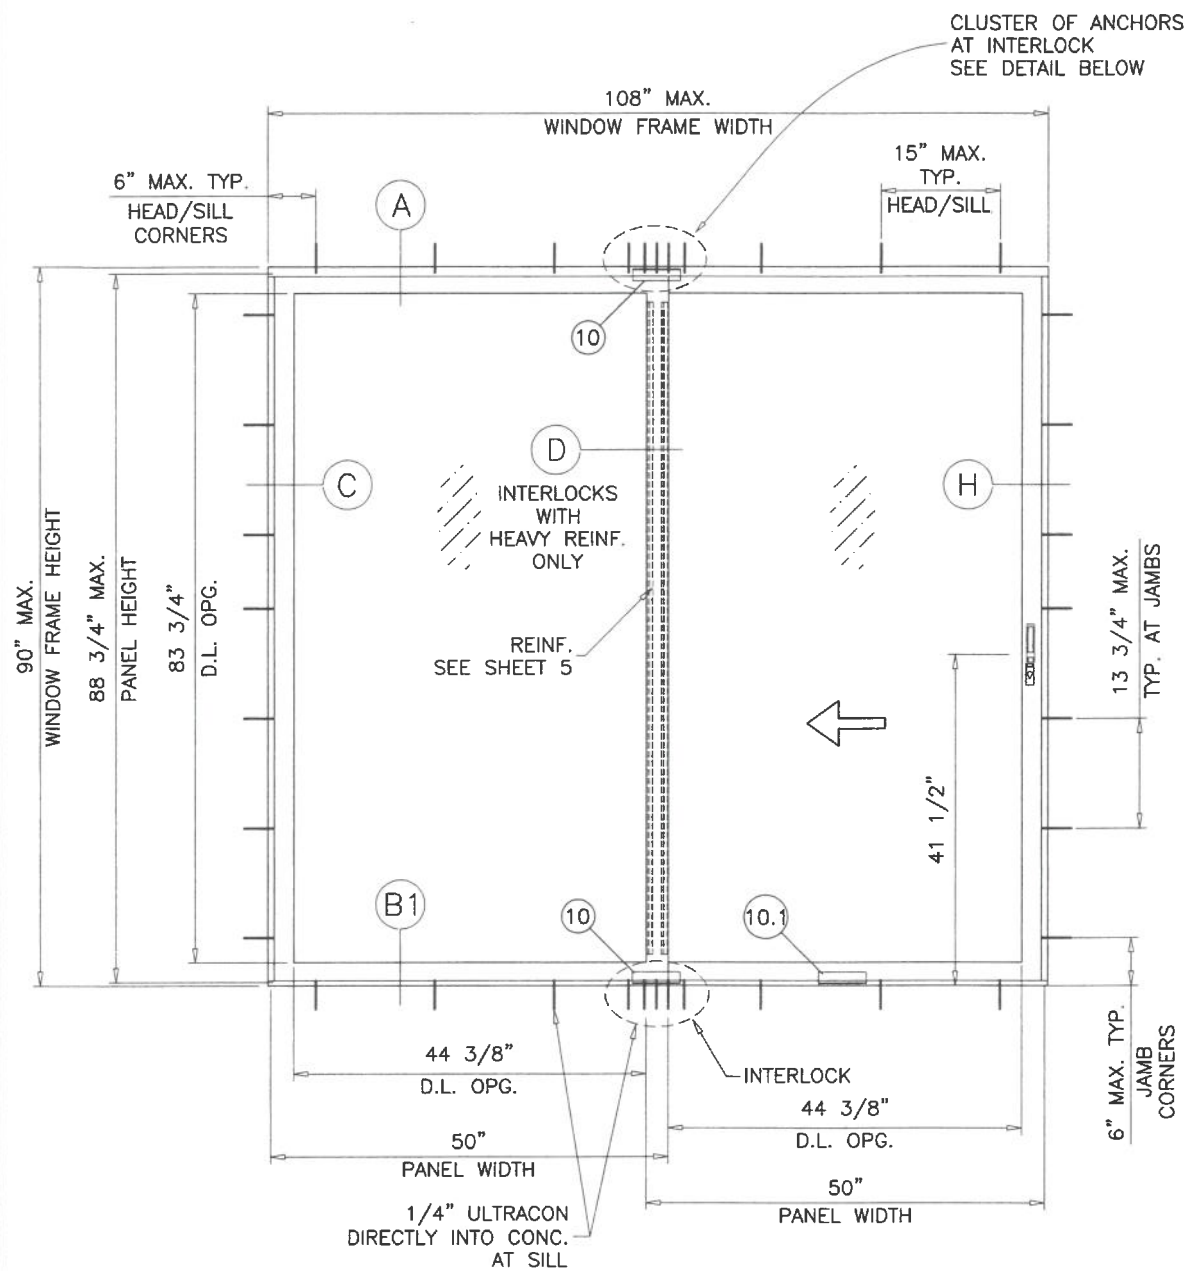

TYPICAL ELEVATION (OX) (SHOWN)

THIS SIZE TO HAVE HEAVY REINFORCING AT INTERLOCKS
(SEE SHEET 5)

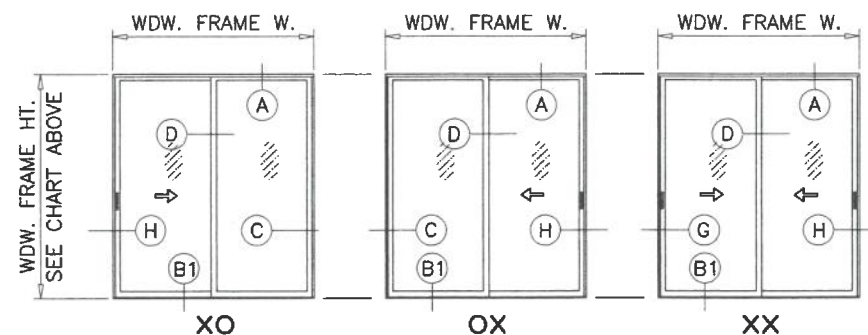


APPROVED CONFIGURATIONS

DESIGN LOAD CAPACITY - PSF (OX, XO OR XX ONLY) HEAVY REINF'G (SEE DETAIL SHEET 5)					
NOMINAL PANEL WIDTH INCHES	WDW. FRAME HEIGHT INCHES	GLASS TYPE 'A'		GLASS TYPE 'B'	
		EXT.(+)	INT.(-)	EXT.(+)	INT.(-)
30	81 1/4	80.0	103.0	80.0	103.0
36		80.0	103.0	80.0	103.0
42		80.0	88.3	80.0	88.3
45		64.0	82.4	85.0	85.0
48		80.0	70.0	85.0	85.0
54		72.6	63.5	77.1	77.1
30	90	80.0	103.0	80.0	103.0
36		80.0	103.0	80.0	103.0
42		80.0	70.0	85.0	85.0
45		80.0	70.0	85.0	85.0
48		80.0	70.0	85.0	85.0
54		72.0	63.5	77.1	77.1

FOR 'XX' WINDOWS LIMIT EXTERIOR LOADS TO +80.0 PSF

$$\text{NOMINAL PANEL WIDTH} = \frac{\text{WINDOW FRAME WIDTH}}{\text{NUMBER OF PANELS}}$$


THE SHOWN EXT. (+) LOADS REQUIRE
3-1/4" SILL HEIGHT (DTL. B1 ON SHEET 4).
REDUCE EXT.(+) LOAD CAPACITY TO
+70.0 PSF IF 2-1/2" SILL HEIGHT IS USED
INT.(-) LOADS REMAIN UNCHANGED.

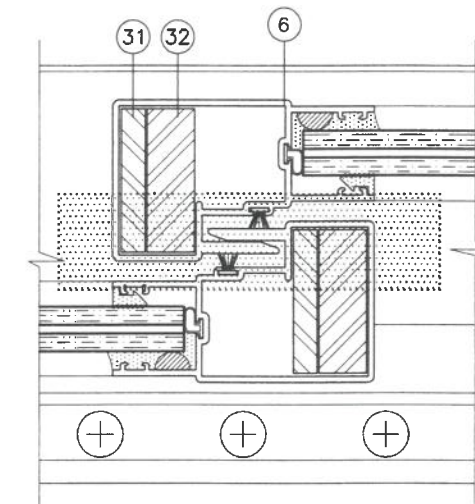

HEAVY REINFORCING
AT EXTERIOR/INTERIOR INTERLOCK

NOTE:
GLASS CAPACITIES ON THIS SHEET ARE
BASED ON ASTM E1300-09 (3 SEC. GUSTS)
AND FLORIDA BUILDING COMMISSION
DECLARATORY STATEMENT DCA05-DEC-219

PRODUCT REVISED
As complying with the Florida
Building Code
NOA-No. **26-0818.09**
Expiration Date: **03/18/2029**
By: *Manuel Perez*
Miami-Dade Product Control


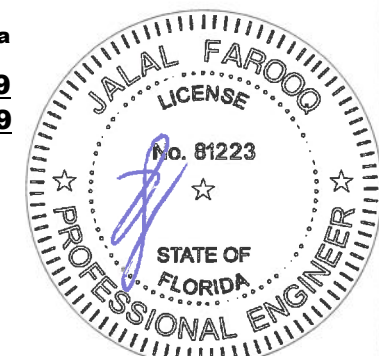


AUG 12 2026

AL-FAROOQ CORPORATION
ENGINEERS & PRODUCT DEVELOPMENT
9360 SUNSET DRIVE, SUITE 220
MIAMI, FLORIDA 33173
TEL. (305) 264-8100 FAX. (305) 262-6978
(C.A.N. 3538)

SERIES-4000 ALUMINUM SLIDING GLASS WDW. (L.M.I.)
E.S. WINDOWS, LLC
3550 N.W. 49 STREET
MIAMI, FL. 33142
TEL. (305) 638-5151 FAX. (305) 638-5158

revisions:		no.	date	by	description
		A	08.11.26		UPDATED TO 2026 FBC
date:	10-16-24	scale:	1/2"=1'-0"	dr. by:	TARIQ
chk. by:		drawing no.	24-75D	sheet	3 of 7

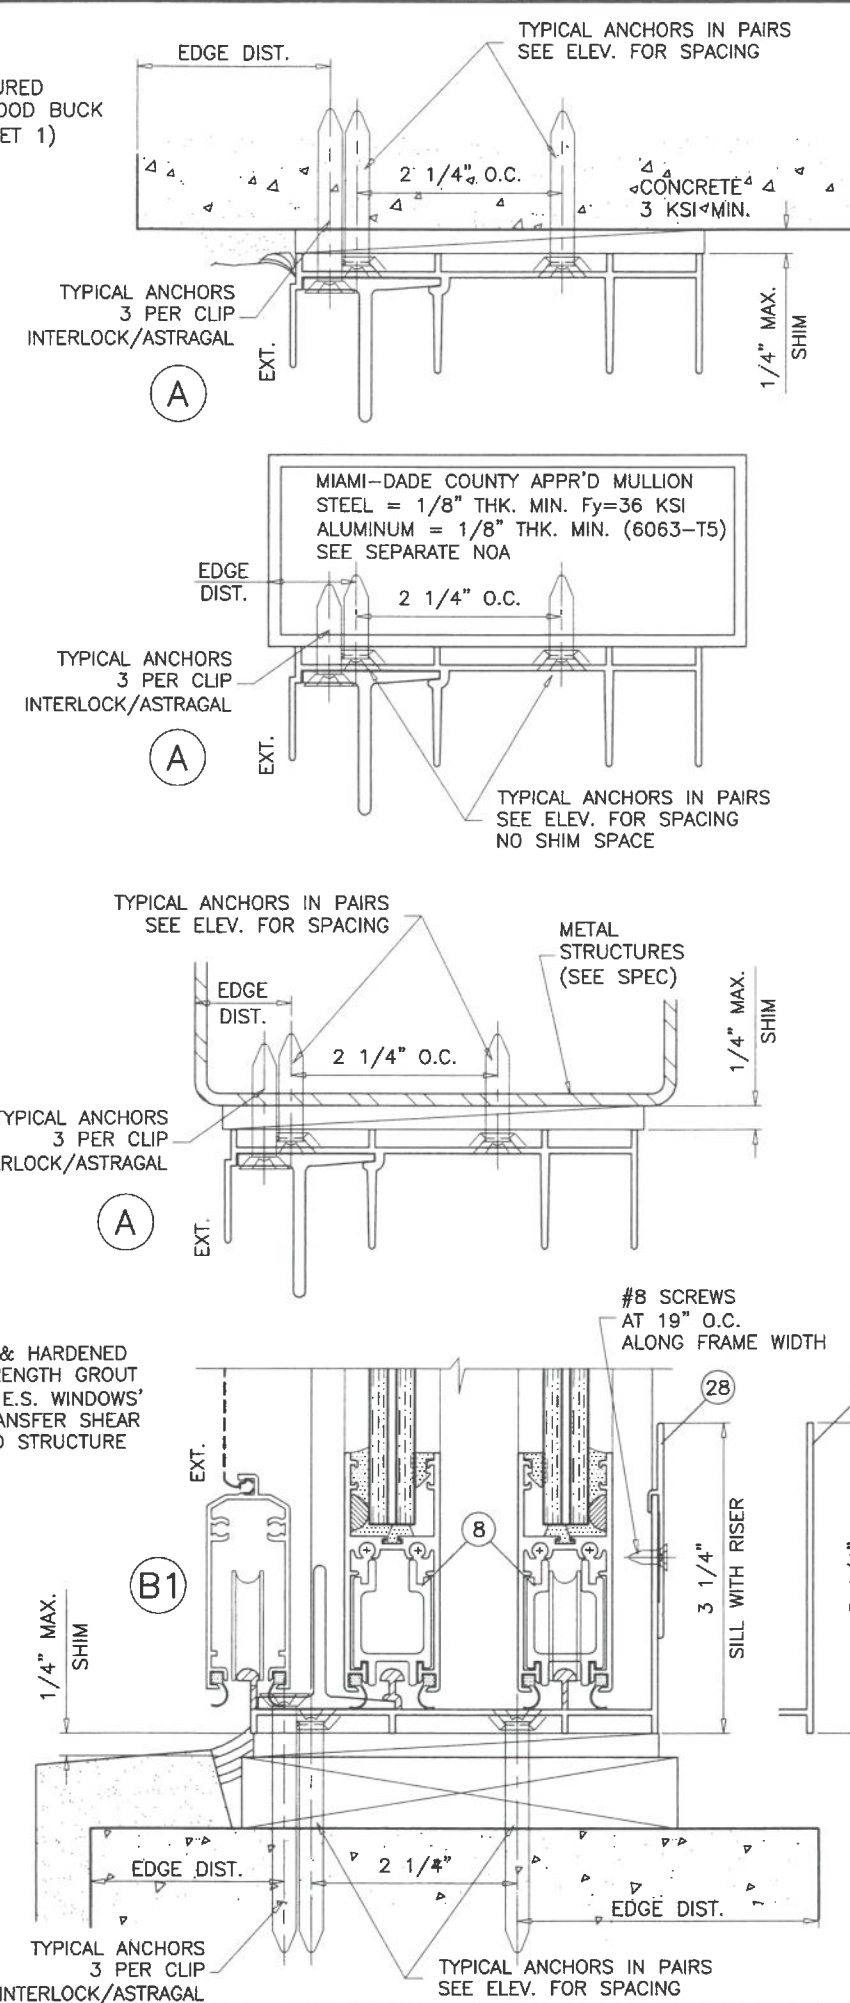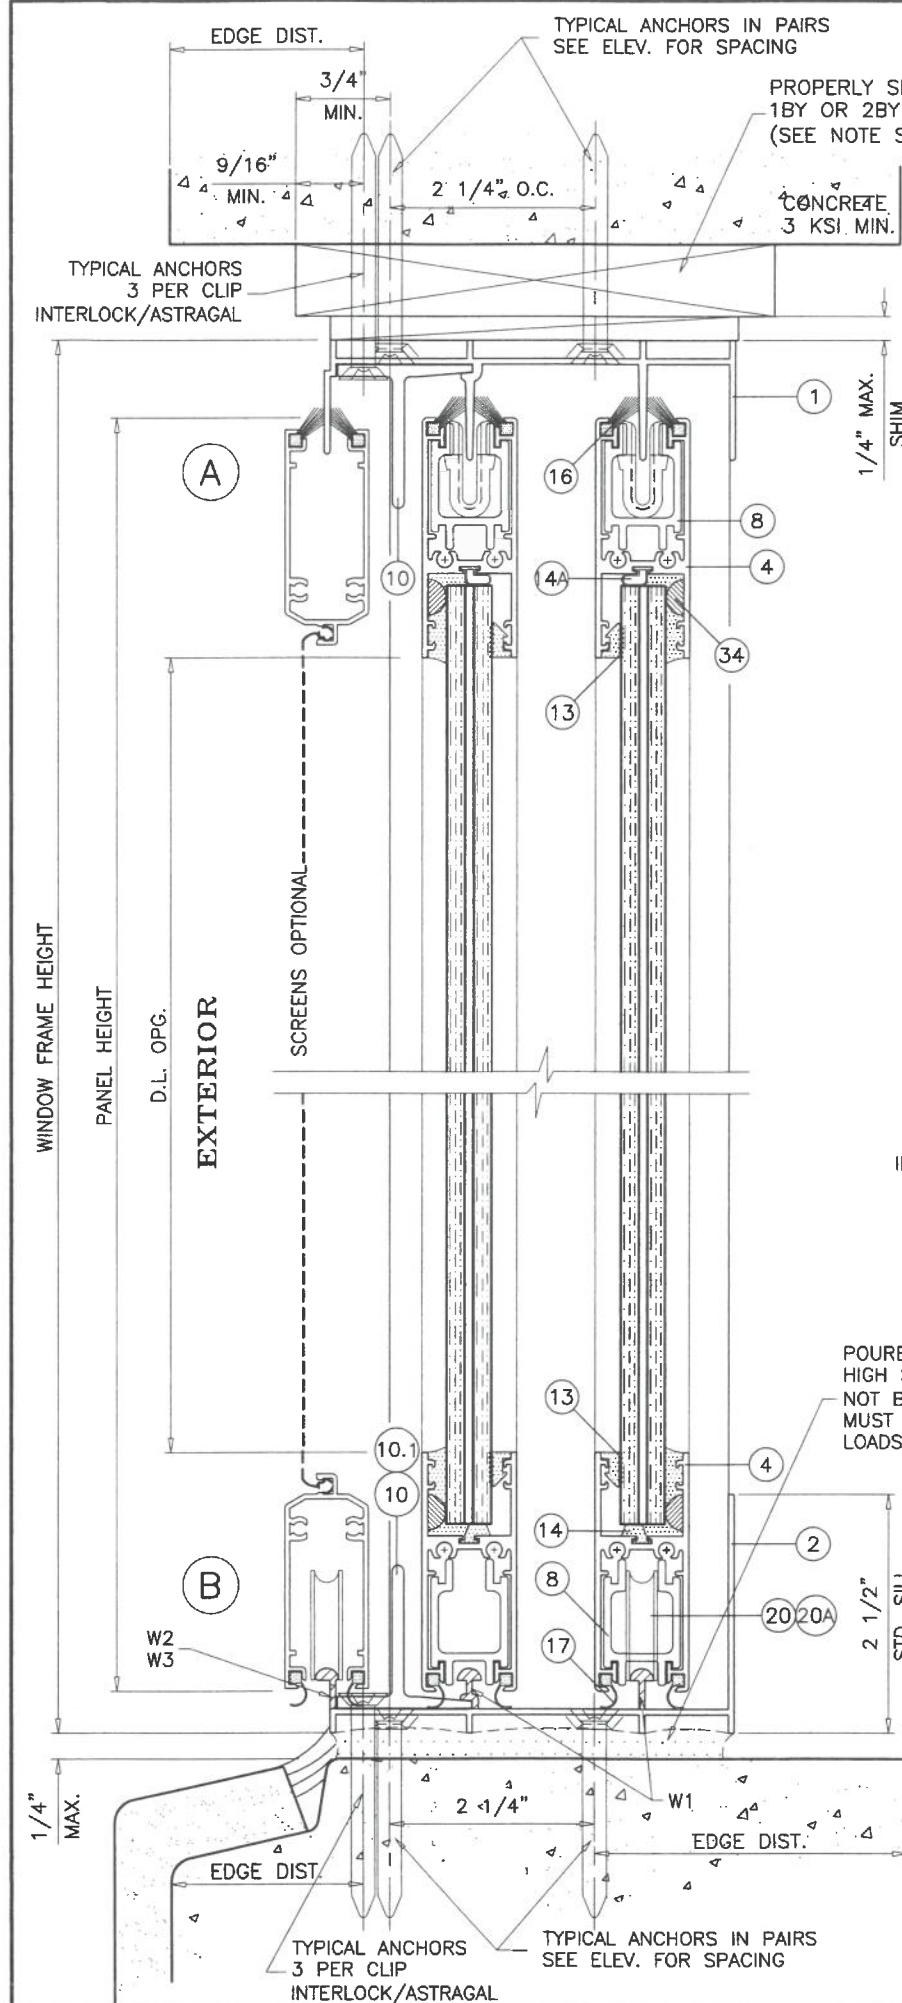

1X OR 2X WOOD BUCKS AND METAL STRUCTURE NOT BY 'E.S. WINDOWS' MUST SUSTAIN LOADS IMPOSED BY GLAZING SYSTEM AND TRANSFER THEM TO THE BUILDING STRUCTURE.

TYPICAL ANCHORS: SEE ELEV. FOR SPACING

1/4" DIA. ULTRACON+ BY 'DEWALT' ($F_u=164$ KSI, $F_y=148$ KSI)
 INTO 2BY WOOD BUCKS OR WOOD STRUCTURES
 1-1/2" MIN. PENETRATION INTO WOOD (HEAD/JAMBS)
 THRU 1BY BUCKS INTO CONC. OR BLOCKS
 1-1/4" MIN. EMBED INTO CONCRETE (HEAD/JAMBS)
 1-1/4" MIN. EMBED INTO BLOCKS (JAMBS)
 DIRECTLY INTO CONCRETE OR BLOCKS
 1-1/2" MIN. EMBED INTO CONCRETE (HEAD/SILL/JAMBS)
 1-1/4" MIN. EMBED INTO BLOCKS (JAMBS)

1/4" DIA. TEKS OR SELF DRILLING SCREWS (GRADE 5 CRS)

INTO MIAMI-DADE COUNTY APPROVED MULLIONS OR
 INTO METAL STRUCTURES (HEAD/JAMBS)
 (3) THREADS MIN. PENETRATION BEYOND SUBSTRATE
 ALUMINUM: 1/8" THK. MIN. (6063-T5 MIN.)
 STEEL: 1/8" THK. MIN. ($F_y = 36$ KSI MIN.)
 (STEEL IN CONTACT WITH ALUMINUM TO BE PLATED OR PAINTED)

TYPICAL EDGE DISTANCE

INTO CONCRETE AND MASONRY = 2-1/2" MIN.
 INTO WOOD STRUCTURE = 3/4" MIN.
 INTO METAL STRUCTURE = 3/4" MIN.

WOOD AT HEAD OR JAMBS SG = 0.55 MIN.
 CONCRETE AT HEAD, SILL OR JAMBS $f'_c = 3000$ PSI MIN.
 C-90 HOLLOW/FILLED BLOCK AT JAMBS $f'_m = 2000$ PSI MIN.

SEALANT:

ALL JOINTS AND FRAME CONNECTIONS SEALED WITH WHITE/ALUMINUM COLORED SILICONE.

WEEPHOLES:


W1 = 1-3/4" WEEP NOTCH AT EACH END
 W2 = 3/4" WEEP NOTCH AT EACH END
 W3 = 3" X 1/4" WEEP HOLES AT 2" FROM EACH END

PRODUCT REVISED
 As complying with the Florida Building Code

NOA-No. **26-0818.09**

Expiration Date: **03/18/2029**

By: *Manuel Perez*
 Miami-Dade Product Control

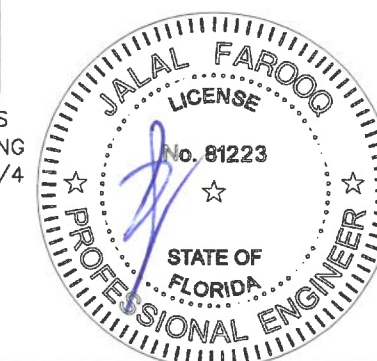

AUG 12 2026

AL-FAROOQ CORPORATION
 ENGINEERS & PRODUCT DEVELOPMENT
 9360 SUNSET DRIVE, SUITE 220
 MIAMI, FLORIDA 33173 (C.A.N. 3538)
 TEL. (305) 264-8100 FAX. (305) 262-6978

COMP-ANL\24-75DES

SERIES-4000 ALUMINUM SLIDING GLASS WDW. (L.M.I.)


E.S. WINDOWS, LLC
 3550 N.W. 49 STREET
 MIAMI, FL. 33142
 TEL. (305) 638-5151 FAX. (305) 638-5158

revisions:



no	date	by	description
1	08.11.26	A	NO CHANGE THIS SHEET

date: 10-16-24
 scale: 1/2" = 1"
 dr. by: TARIQ
 chk. by:


drawing no.
24-75D
 sheet 4 of 7

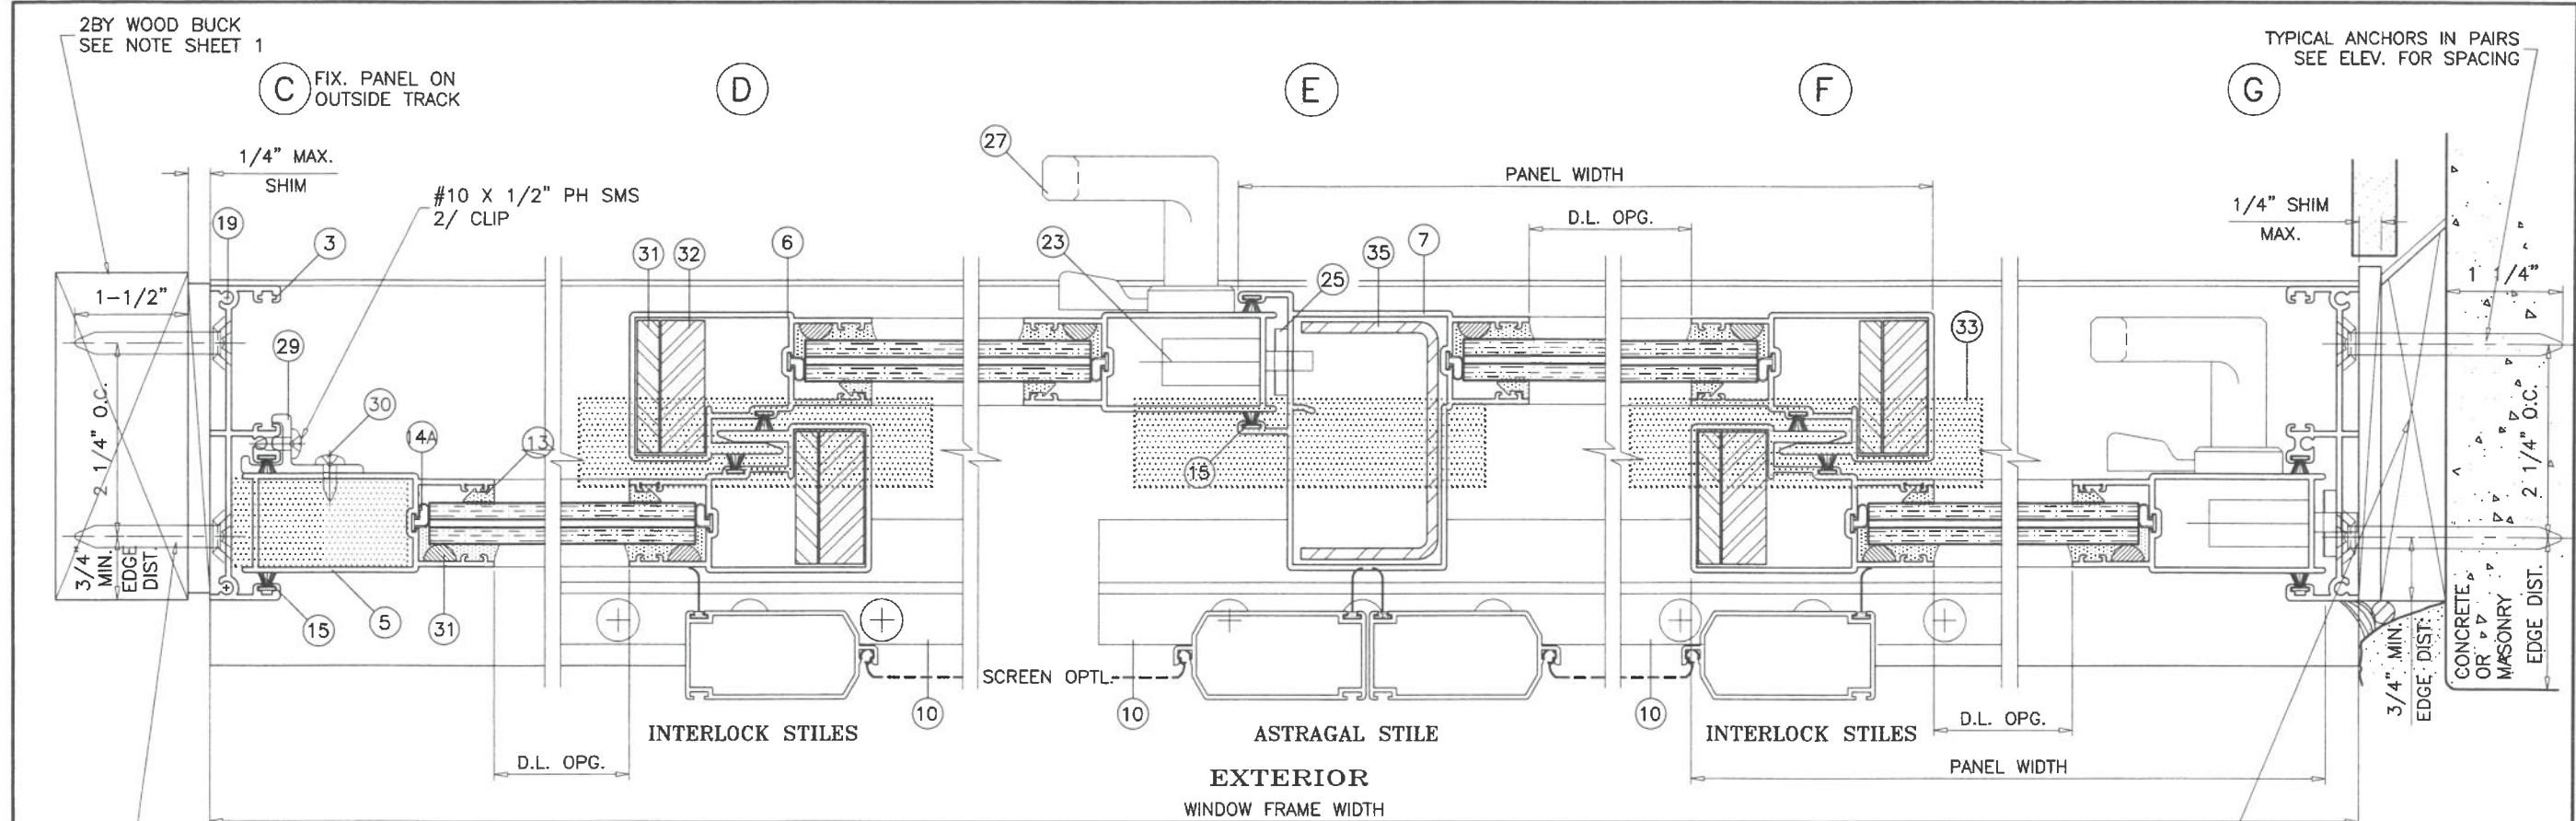

HEAVY REINFORCING
AT EXTERIOR/INTERIOR INTERLOCK & ASTRAGAL STILES

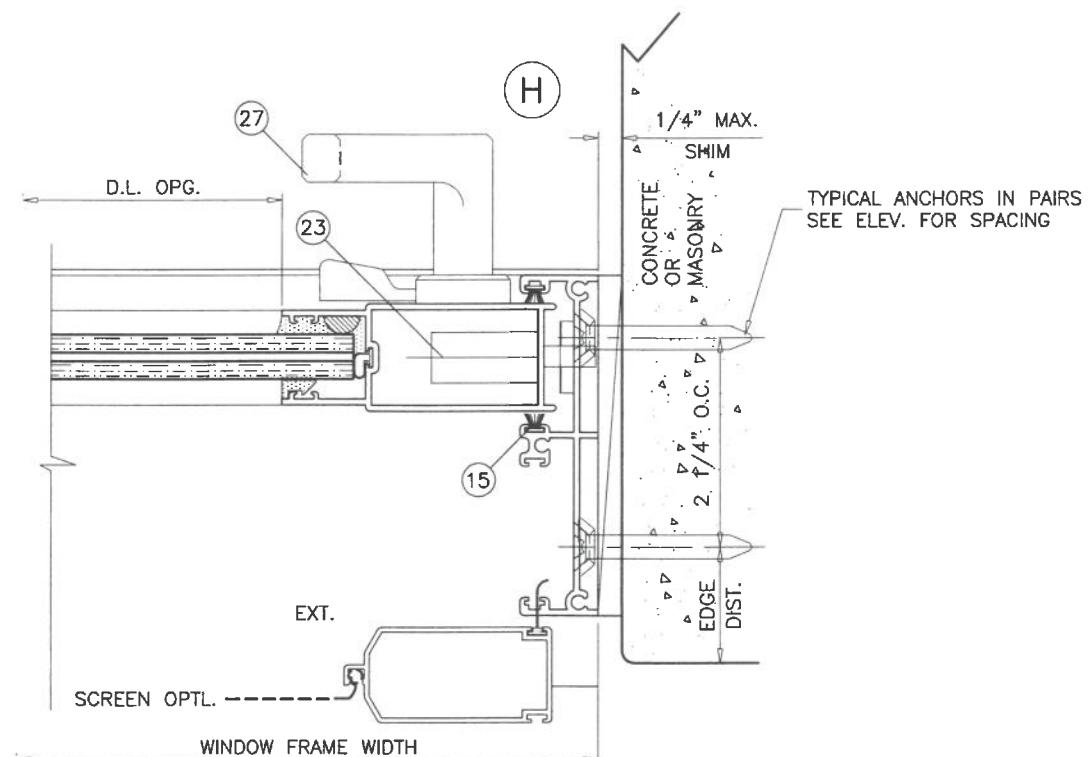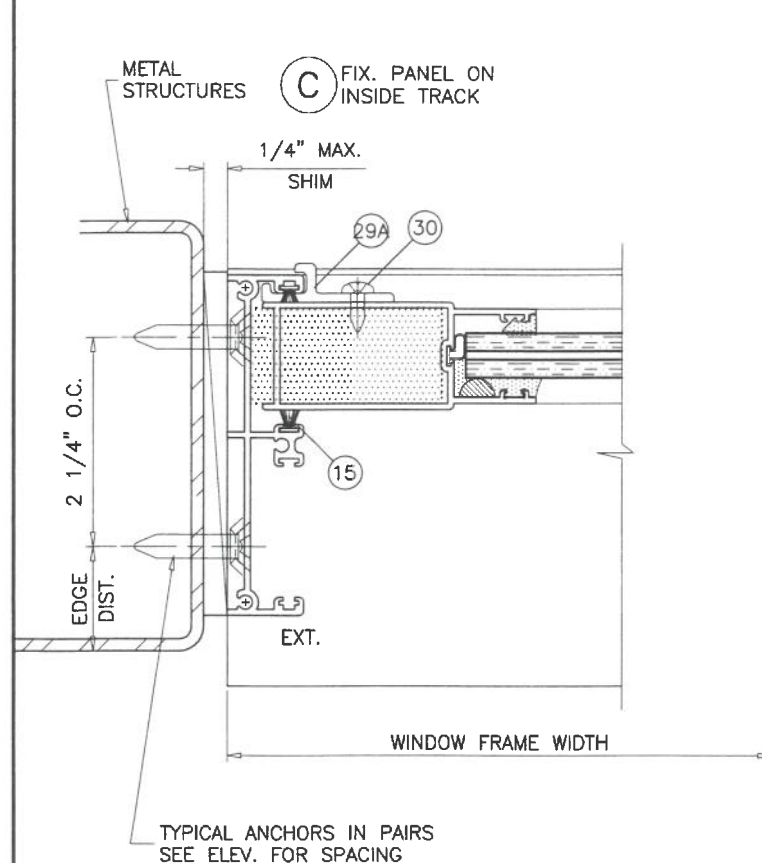

PRODUCT REVISED
As complying with the Florida
Building Code
NOA-No. **26-0818.09**
Expiration Date: **03/18/2029**
By: *Manuel Perez*
Miami-Dade Product Control

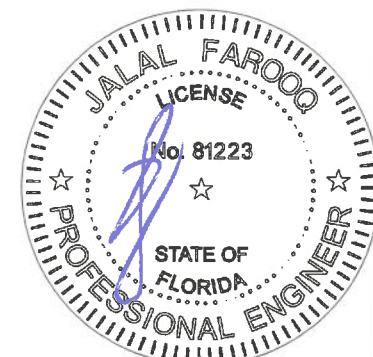


AUG 12 2026


AL-FAROOQ CORPORATION
ENGINEERS & PRODUCT DEVELOPMENT
9360 SUNSET DRIVE, SUITE 220
MIAMI, FLORIDA 33173 (C.A.N. 35398)
TEL. (305) 264-8100 FAX. (305) 262-6978
COMP-ANL\24-75DES

E.S. WINDOWS, LLC
3550 N.W. 49 STREET
MIAMI, FL. 33142
TEL. (305) 638-5151 FAX. (305) 638-5158

revisions:			
no	date	by	description
A	08.11.26		NO CHANGE THIS SHEET
10-16-24			
scale:	1/2" = 1"		
dr. by:	TARIQ		
chk. by:			
drawing no. 24-75D			
sheet 5 of 7			

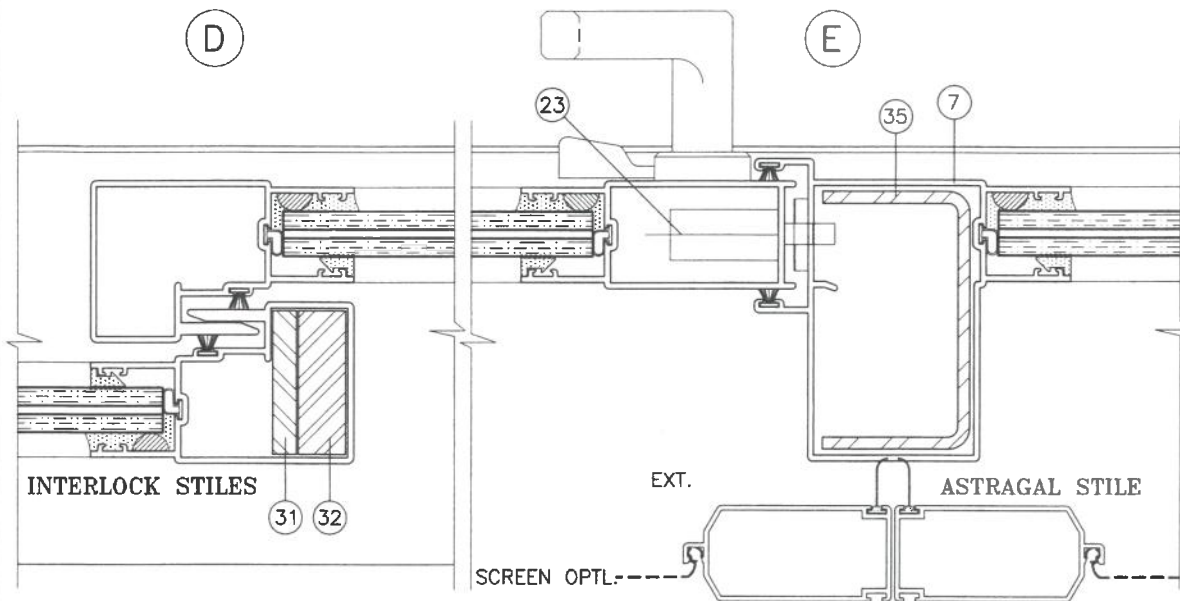


MEDIUM REINFORCING
AT EXT. INTERLOCK & ASTRAGAL STILES

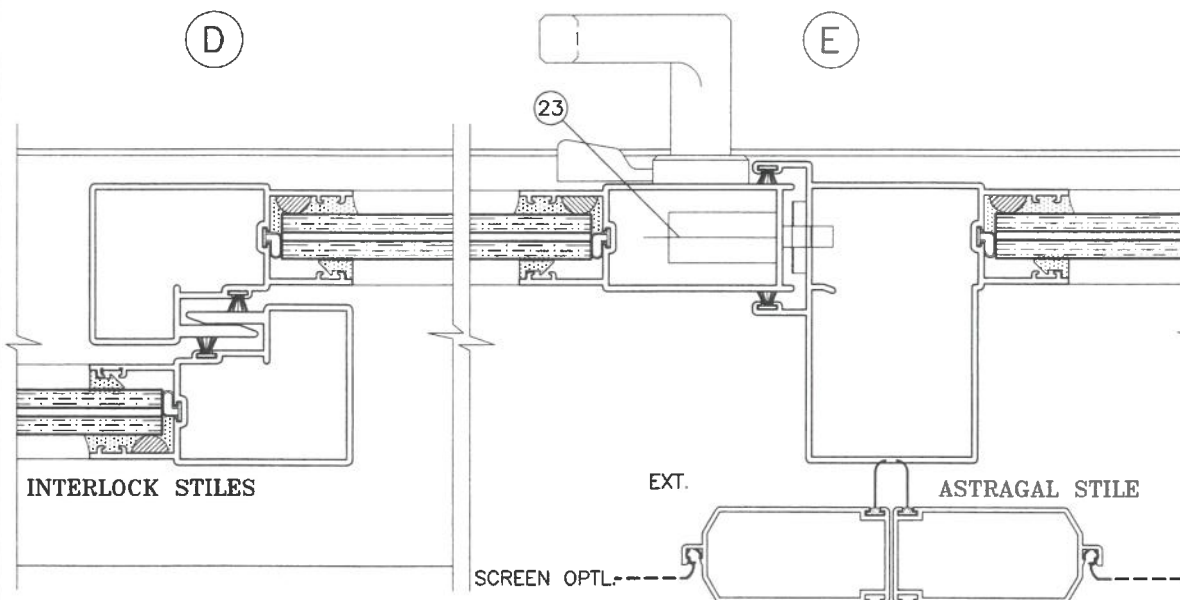

NO REINFORCING

ITEM #	PART #	QUANTITY	DESCRIPTION	MATERIAL	MANF./SUPPLIER/REMARKS
1	ES-4001-1	1	FRAME HEAD	6063-T6	-
2	ES-4002-1	1	STD. FRAME SILL	6063-T6	-
2A	-	1	HI-RISE FRAME SILL	6063-T6	-
3	ES-4003-1	1	FRAME JAMB	6063-T6	-
4	ES-4004-1	2/ PANEL	TOP AND BOTTOM RAIL	6063-T6	-
5	ES-4005-1	AS REQD.	LOCK STILE	6063-T6	-
6	ES-4006-1	AS REQD.	INTERLOCK	6063-T6	-
7	ES-4007-1	AS REQD.	FEMALE ASTRAGAL	6063-T6	-
8	ES-4008	AS REQD.	TOP & BOTTOM RAIL STIFFENER	6063-T6	-
9	ES-4009	2/ PANEL	PANEL GUIDE (TOP ONLY)	CELCON	NOT SHOWN
10	ES-4010	2/ PANEL	RETAINER CLIP, 6" LONG	6063-T6	AT MTG. RAIL HEAD & SILL ENDS
10.1	ES-4010	1/ PANEL	MOV. PANEL RETAINER CLIP, 6" LONG	6063-T6	AT MID WIDTH OF MOVING PANELS AT SILL
13	27-445	AS REQD.	GLAZING WEDGE GASKET	EPDM	DUROMETER 75±5 SHORE A, SOLUCIONES EN CAUCHO
14	27-448	AS REQD.	BOTTOM RAIL GLASS STOP	EPDM	DUROMETER 68±5 SHORE A, SOLUCIONES EN CAUCHO
14A	27-449	AS REQD.	TOP RAIL & STILES GLASS STOP	EPDM	DUROMETER 75±5 SHORE A, SOLUCIONES EN CAUCHO
15	W23241NK	AS REQD.	STILE & JAMB W'STRIPPING	-	GLASS PANELS, ULTRAFAB
16	Q26647DK	AS REQD.	TOP RAIL W'STRIPPING	-	GLASS PANELS, ULTRAFAB
17	ES-4015	AS REQD.	BOTTOM RAIL W'STRIPPING	VINYL	GLASS PANELS
19	#10X1-1/4" PH SMS	8/ PANEL	PANEL ASSY SCREWS	-	GLASS PANELS
19A	#10X1" FH SMS	2/ CORNER	FRAME ASSY SCREWS	-	-
20	GTT-26/13-02A	2/ MOV. PANEL	TANDEM ACETAL WHEELS IN METALLIC HOUSING	-	PABOSA
20A	AR06BSS-ISI/4	2/ MOV. PANEL	TANDEM ST. STEEL WHEELS IN METALLIC HOUSING	-	BSI
21	#10X1-1/4" PH SMS	1/ ROLLER	ROLLER INST. SCREWS	-	GLASS PANELS ONLY
23	2300-10SS	1/ MOV. PANEL	3 PLY METALLIC HOOK LOCK	ST. STEEL	-
24	-	2/ LOCK	LOCK INSTALLATION SCREW	-	#6-32 X 1/2" FH MS, ST. STEEL
25	537	1/ LOCK	LOCK STRIKE PLATE	PLATED STEEL	-
26	#10 PH SMS	2/ LOCK	STRIKE PLATE MOUNT. SCREW	-	NOT SHOWN
27	#623Z	1/ LOCK	INTERIOR AND EXTERIOR PULL	-	(3) #6-32 X 1/2" FH MS, ST. STEEL
28	ES4028	AS REQD.	SILL RISER	6063-T5	-
29	ES-4017	2/ PANEL	FIXED PANEL CLIP (OUTSIDE PANEL)	6063-T5	-
29A	ES-4020	2/ PANEL	FIXED PANEL CLIP (INSIDE PANEL)	6063-T5	FOR OXO DOORS
30	#10X1/2" PH SMS	2/ CLIP	FIXED PANEL CLIP FASTENER	-	-
31	-	AS REQD.	1/4" X 1-1/2" REINFORCING BAR	36 KSI STEEL	LENGTH = PANEL HT. - 6.5"
32	-	AS REQD.	1/2" X 1-1/2" REINFORCING BAR	36 KSI STEEL	LENGTH = PANEL HT. - 6.5"
33	P38024FK	AS REQD.	3" LONG SELF ADHESIVE PILE PAD	WOOL	AT HEAD AND SILL
34	-	2/ SIDE	BUMPON	NEOPRENE	-
35	-	AS REQD.	ASTRAGAL REINFORCING	36 KSI STEEL	LENGTH = PANEL HT. - 14"

PRODUCT REVISED
As complying with the Florida Building Code
NOA-No. **26-0818.09**
Expiration Date: **03/18/2029**
By: *Manuel Perez*
Miami-Dade Product Control

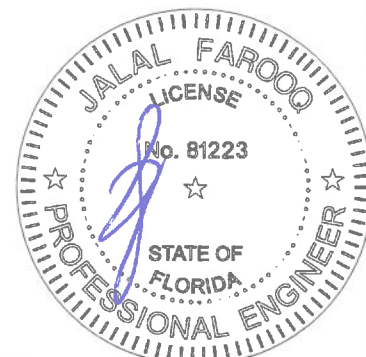

AUG 12 2026

AL-FAROOQ CORPORATION
ENGINEERS & PRODUCT DEVELOPMENT
9360 SUNSET DRIVE, SUITE 220
MIAMI, FLORIDA 33173 (C.A.N. 3538)
TEL. (305) 262-6978 FAX. (305) 262-6978

SERIES-4000 ALUMINUM SLIDING GLASS WDW. (L.M.I.)




















E.S. WINDOWS, LLC
3550 N.W. 49 STREET
MIAMI, FL. 33142
TEL. (305) 638-5151 FAX. (305) 638-5158

revisions:

no	date	description
A	08.11.26	NO CHANGE THIS SHEET


date: 10-16-24
scale: 1/2" = 1"
dr. by: TARIQ
chk. by:

drawing no.
24-75D
sheet 6 of 7

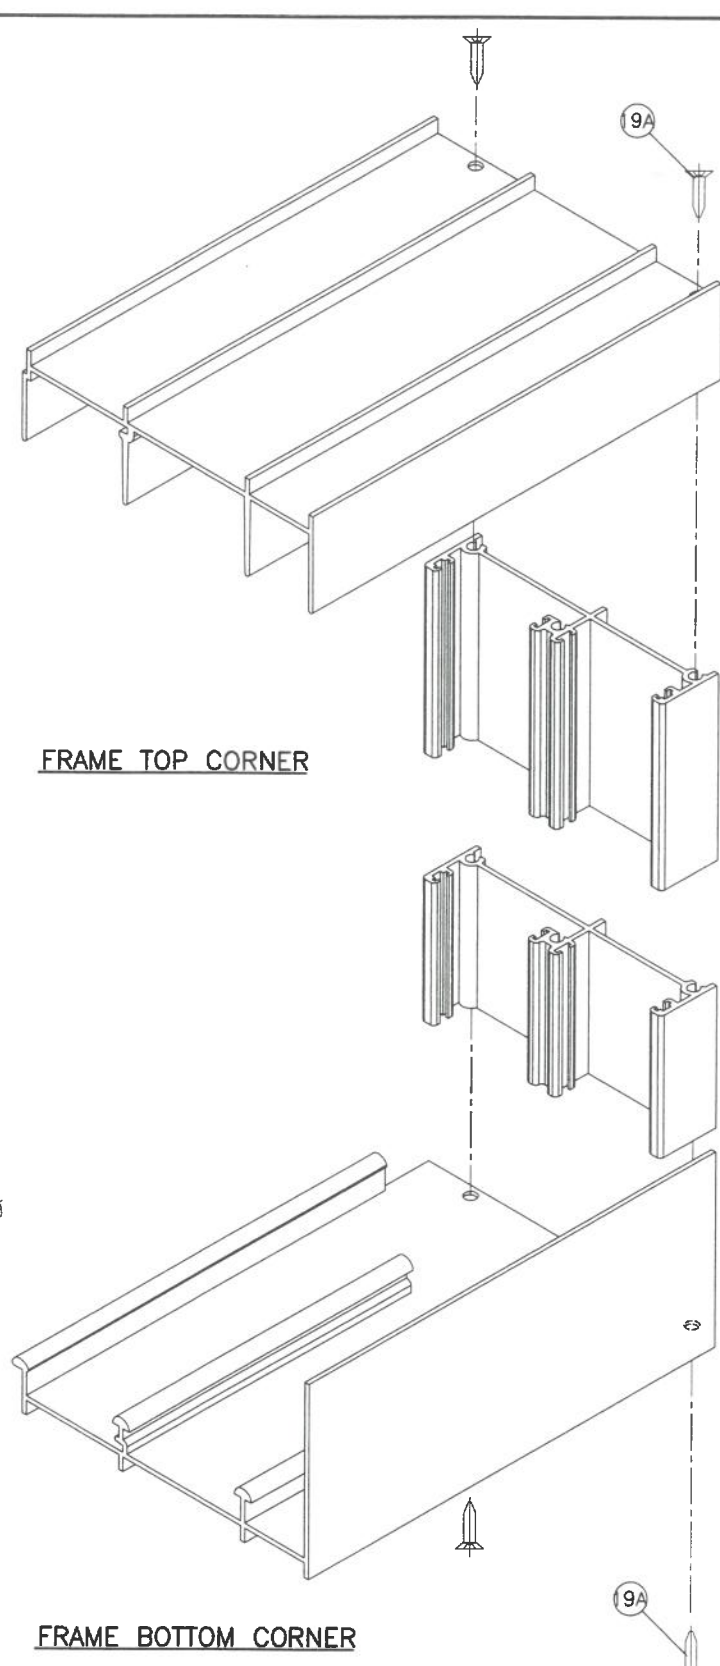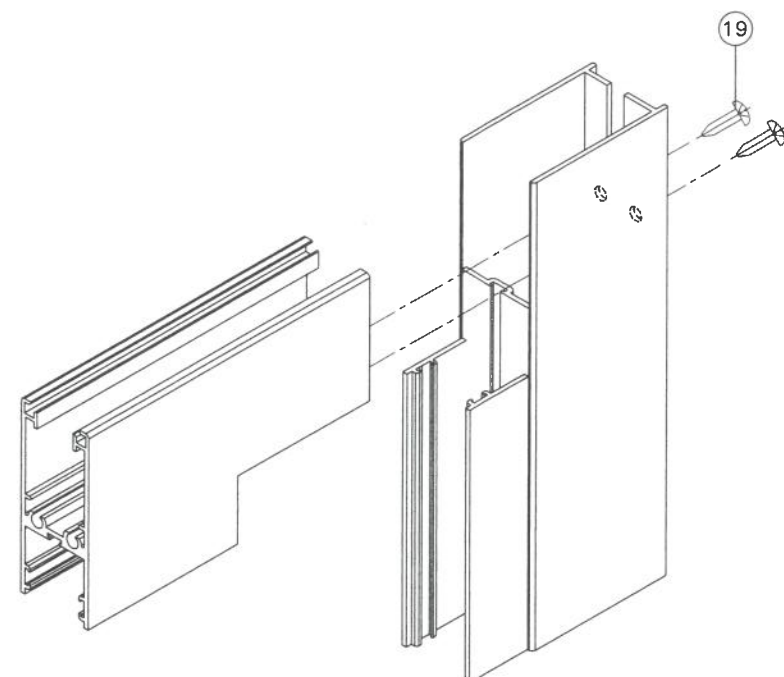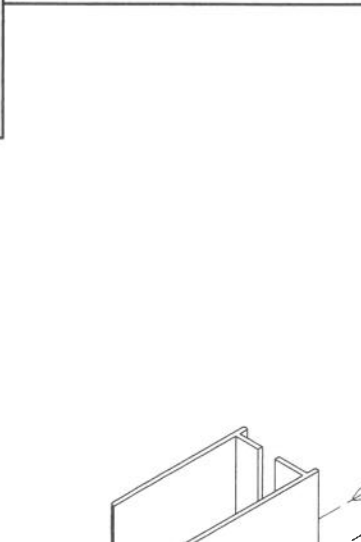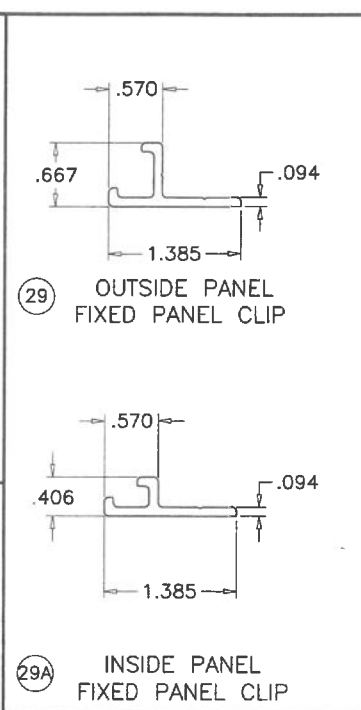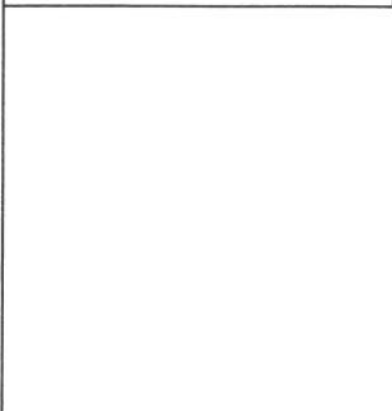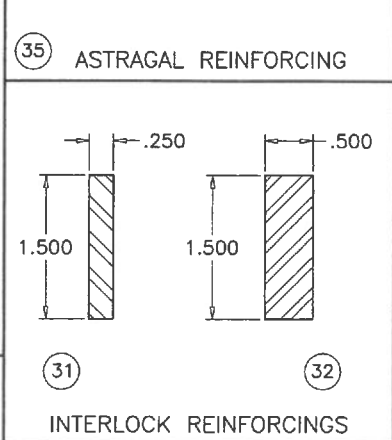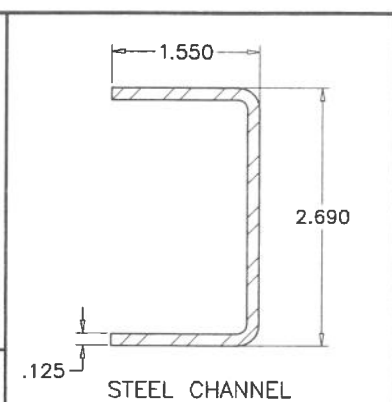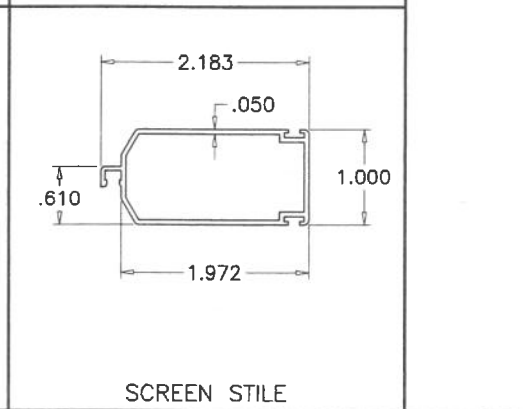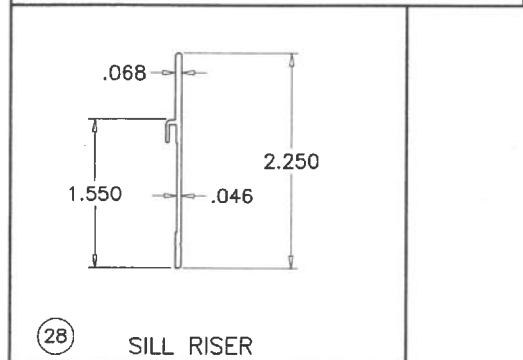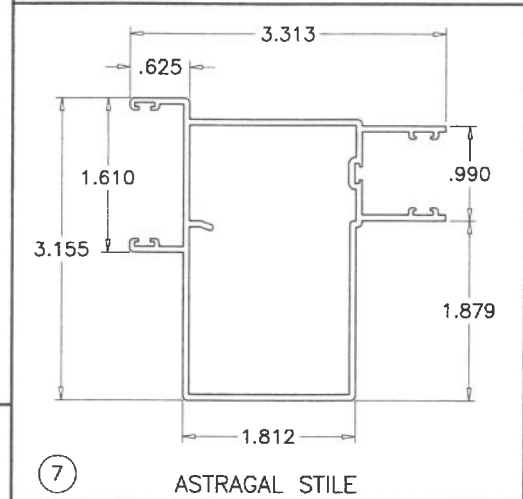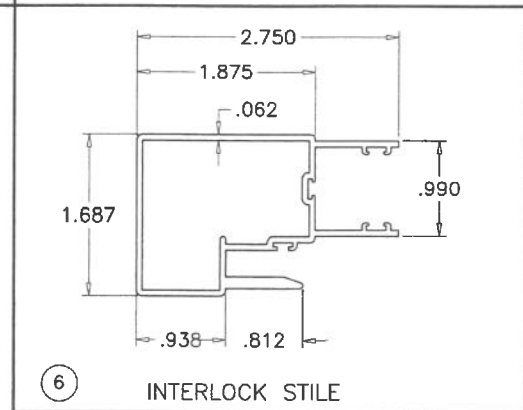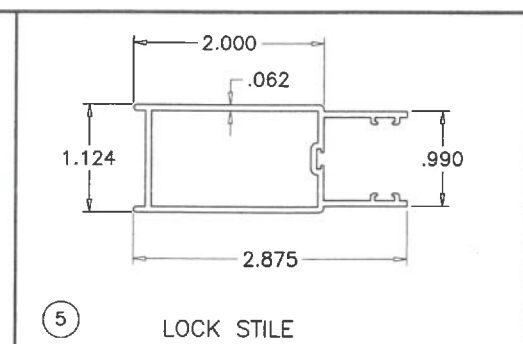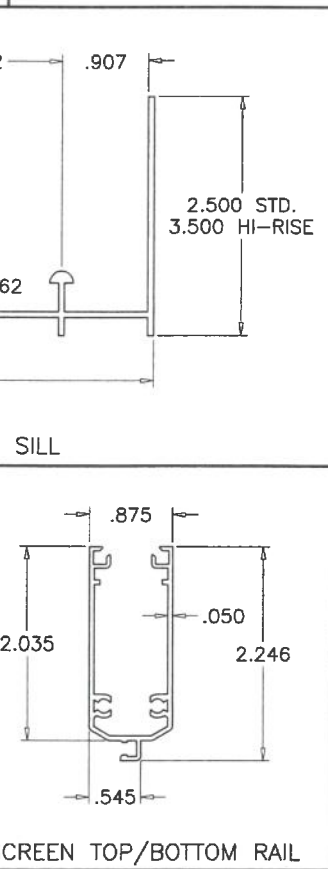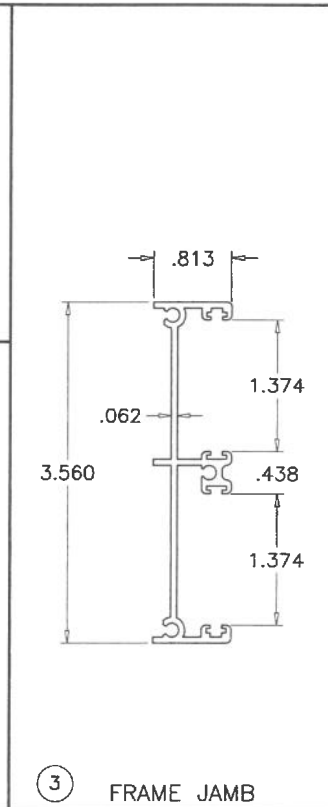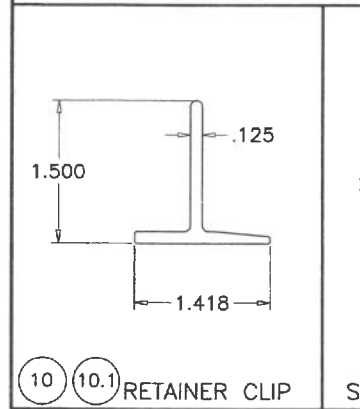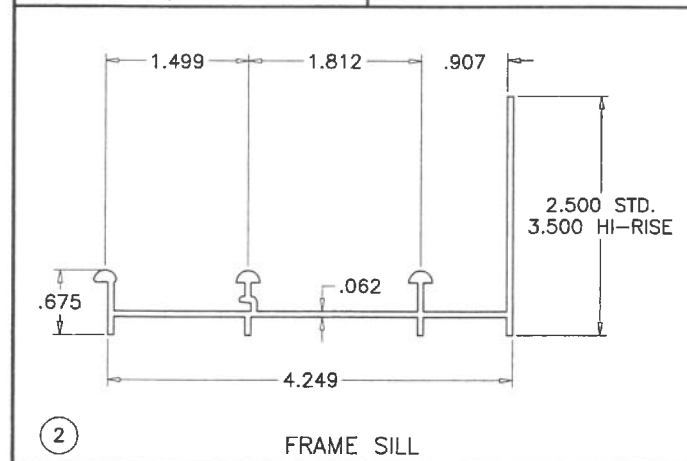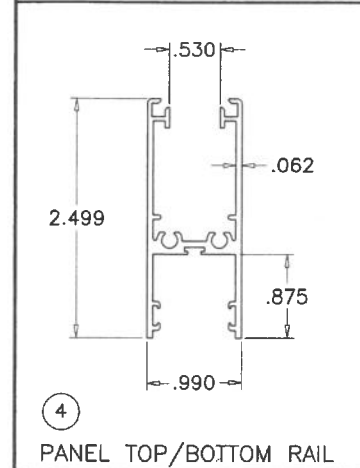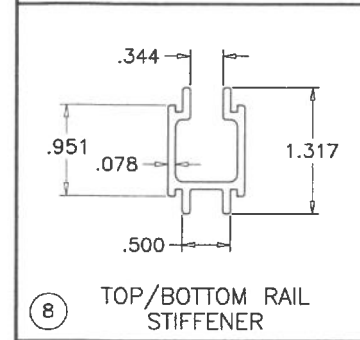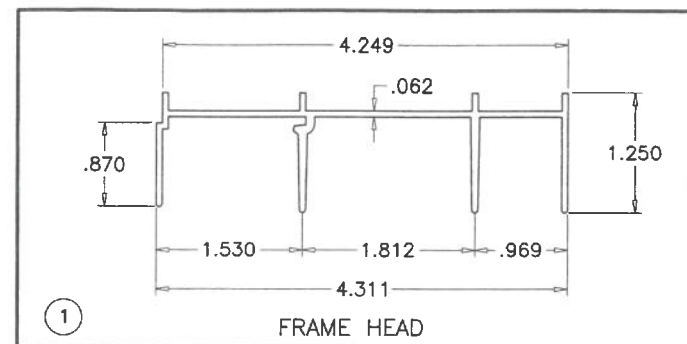

PRODUCT REVISED
As complying with the Florida Building Code
NOA-No. **26-0818.09**
Expiration Date: **03/18/2029**
By: *Manuel Perez*
Miami-Dade Product Control

AUG 12 2026

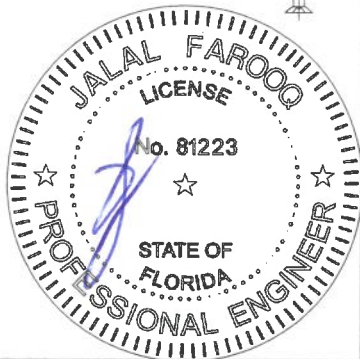

AL-FAROOQ CORPORATION
ENGINEERS & PRODUCT DEVELOPMENT
9360 SUNSET DRIVE, SUITE 220
MIAMI, FLORIDA 33173
TEL. (305) 262-6978 FAX. (305) 262-6978

COMP-ANL 24-75DES

SERIES-4000 ALUMINUM SLIDING GLASS WDW. (L.M.I.)

E.S. WINDOWS, LLC
3550 N.W. 49 STREET
MIAMI, FL. 33142
TEL. (305) 638-5151 FAX. (305) 638-5158

revisions:

no	date	by	description
A	08.11.26		NO CHANGE THIS SHEET

date: 10-16-24
scale: 1/2" = 1"
dr. by: TARIQ
chk. by:

drawing no.
24-75D
sheet 7 of 7